


Turbine ID	X	Y
1	444805	1143506
2	444291	1143322
3	444655	1143089
4	443577	1141759
6	443772	1141408
7	443266	1141245
9	443105	1140734
11	442919	1140287

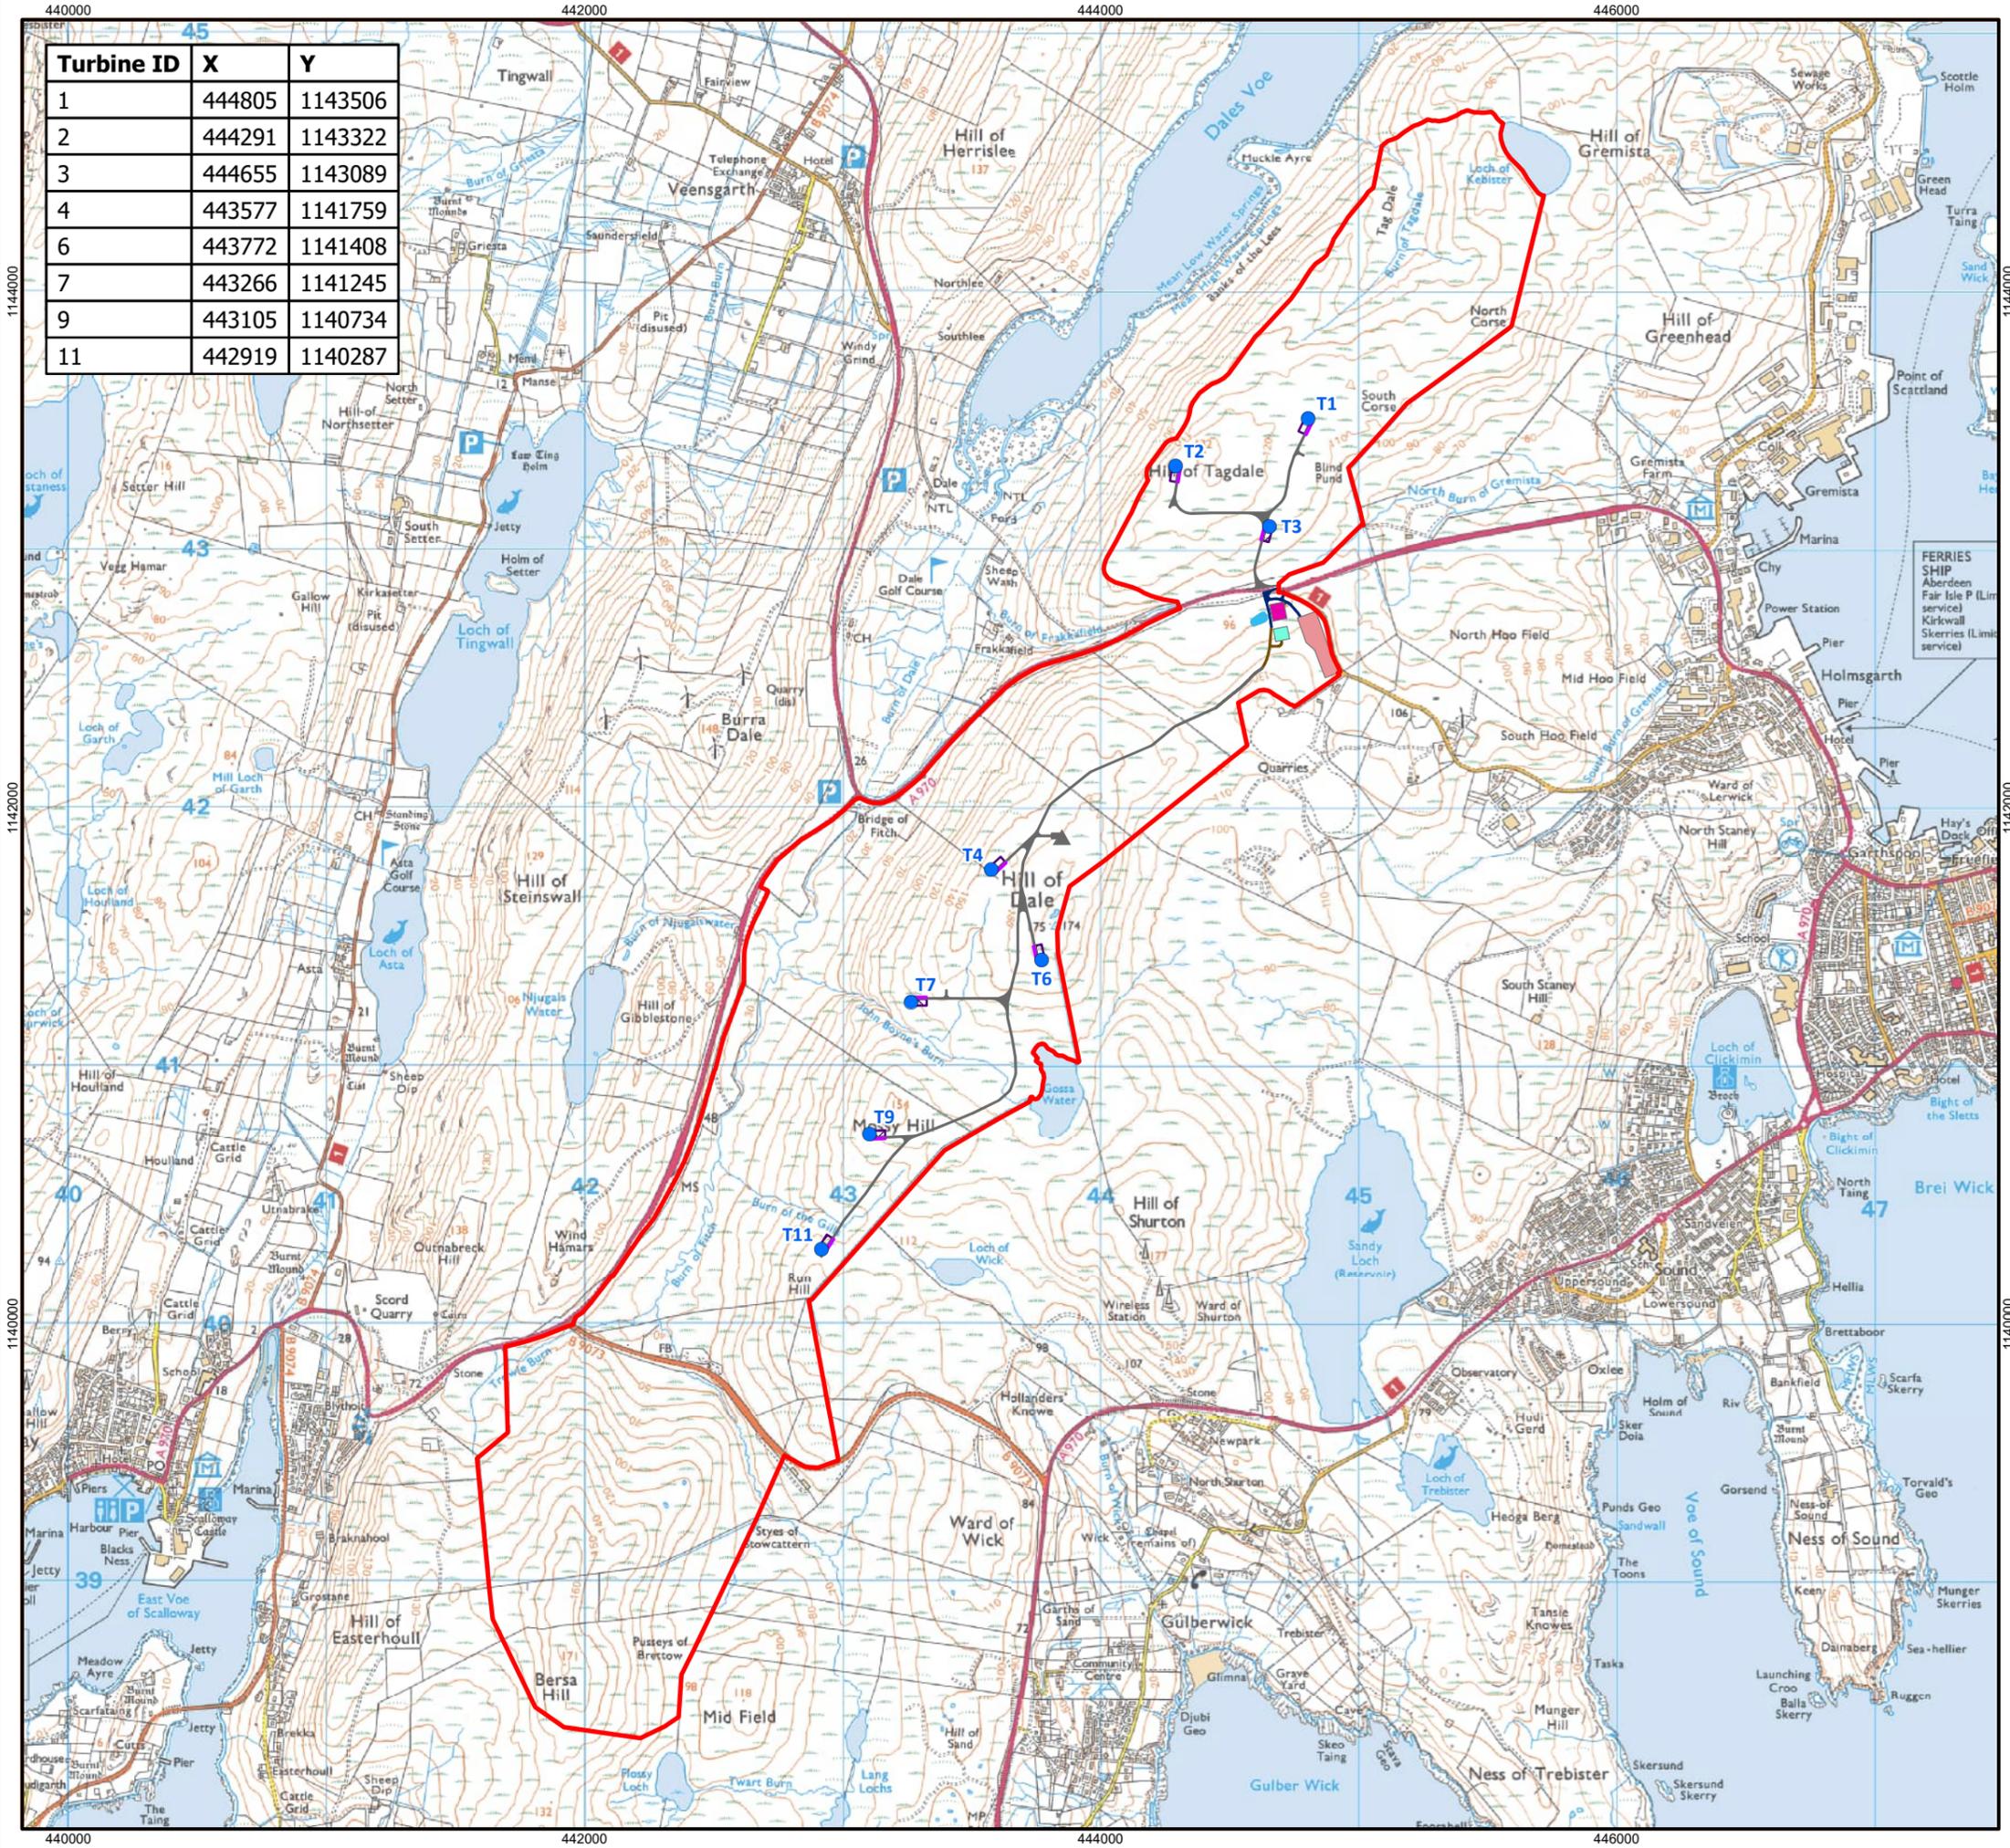

Statkraft



- Site Boundary
- Consented Turbine Location
- Consented Permanent Hardstanding
- Consented Temporary Hardstanding
- Consented Wind Farm Site Infrastructure
- Consented Substation Infrastructure**
- Consented Substation Compound
- Consented Temporary Construction Compound (TCC)
- Variation of the Location of Wind Farm Construction Compound
- Consented Substation Track
- Variation of the Access Track Connecting Consented Substation with the Wind Farm
- Consented SuDS Pond

1:25,000 on A3

Produced By: DB	Version: 1
Checked By: JRS	Date: 12/02/2026

Figure 1.2
Site Plan

Mossy Hill Wind Farm
Non-Material Variation

Ordnance Survey © Crown Copyright 2025. All rights reserved. License number AC0000808122.