



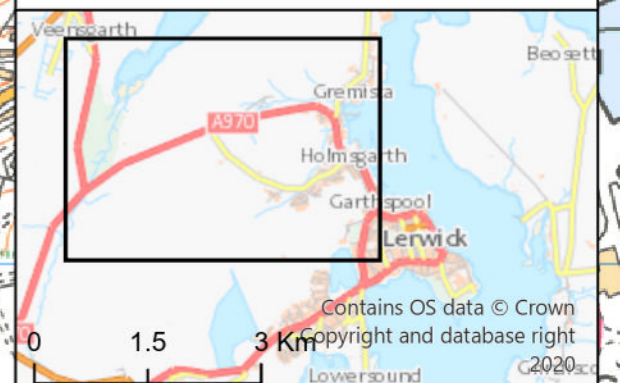

Site Boundary

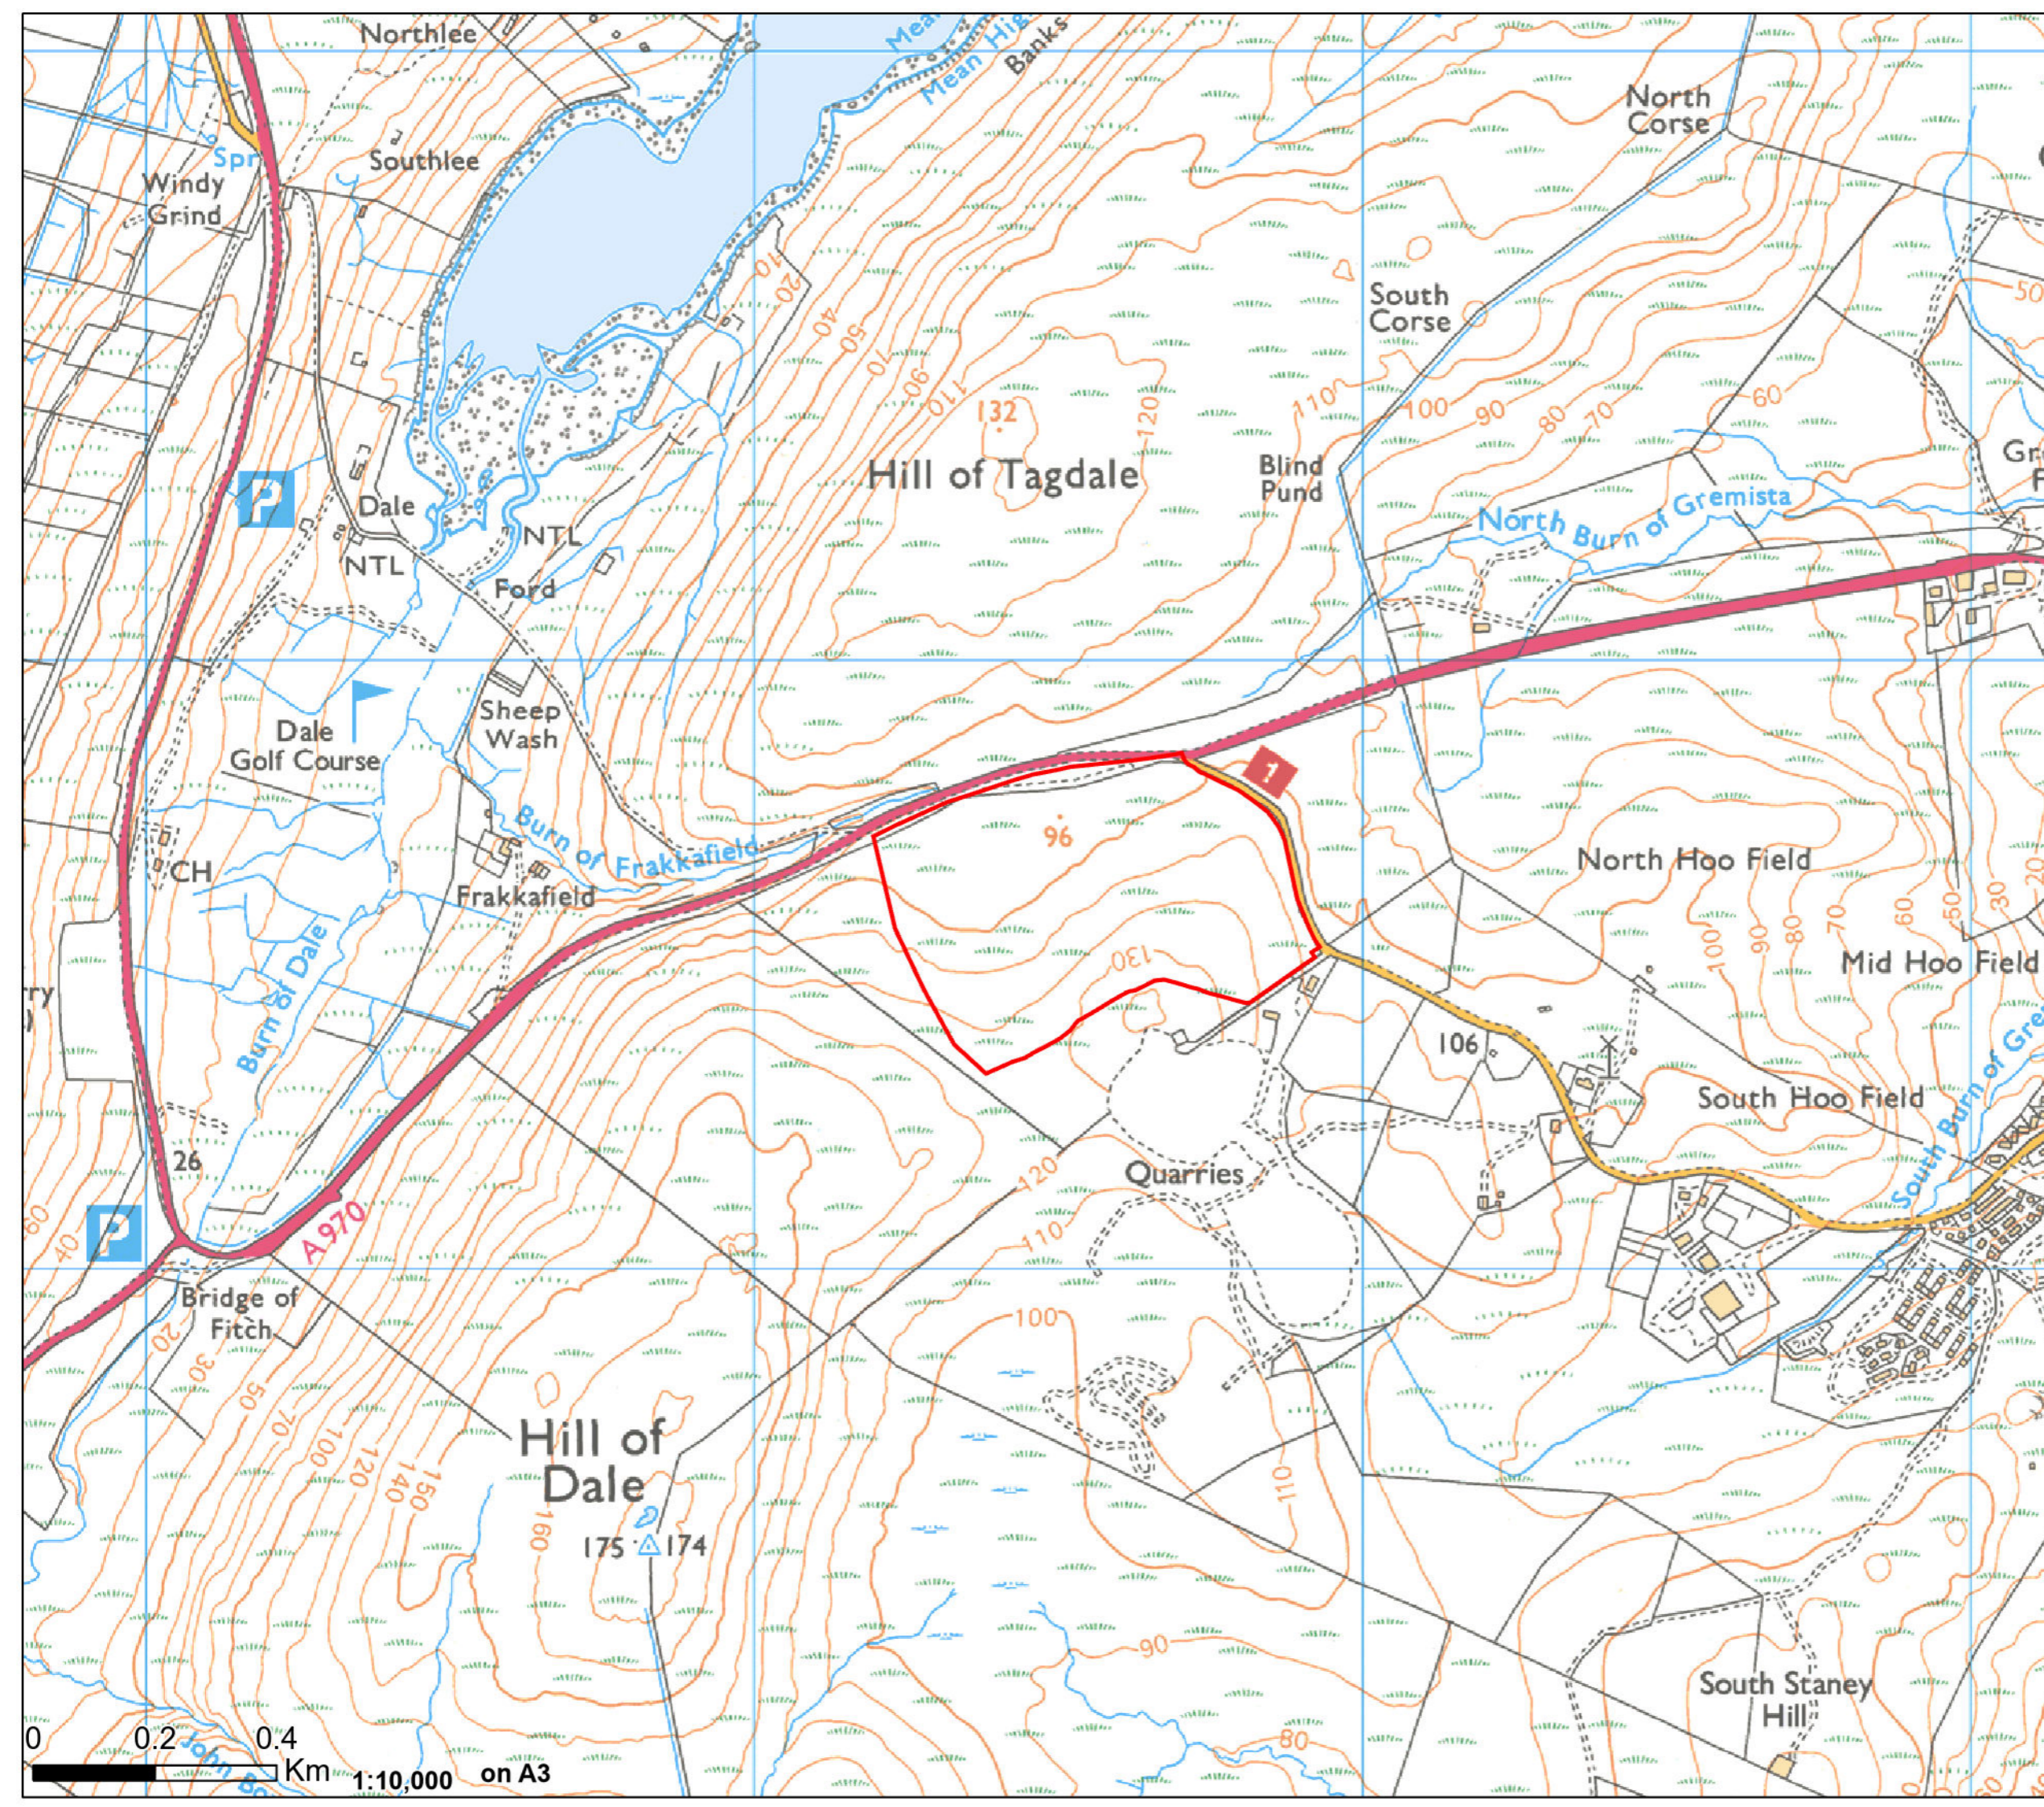

Mossy Hill Wind Farm Substation SEIR

Figure 1
Site Location Plan

Project Name: Mossy Hill WF Substation

Page Centre: HU 44730 42646	Revision no. R1
-----------------------------	-----------------

Drawn By: ITP Energised (part of SLR)	Date: 22/11/2024
---------------------------------------	------------------

0 0.2 0.4 Km 1:10,000 on A3