



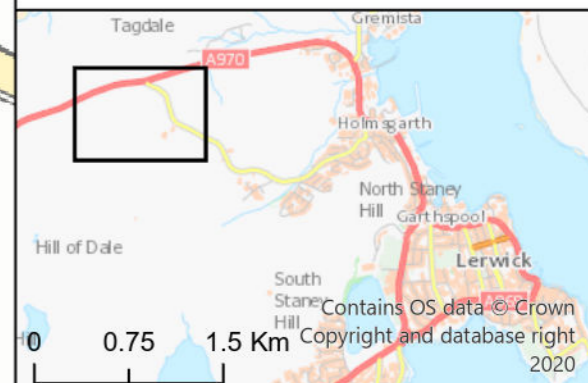

- Site Boundary
- Statkraft Substation
- Statkraft Control Building
- Constuction Laydown Area
- SSENT Substation
- SSENT Control Building
- Temporary Constuction Compound
- Combined Substation Platform
- Access Tracks
- SUDs Attenuation Basin
- Earthworks - Fill
- Earthworks - Cut
- Potential Link Road to Quarry

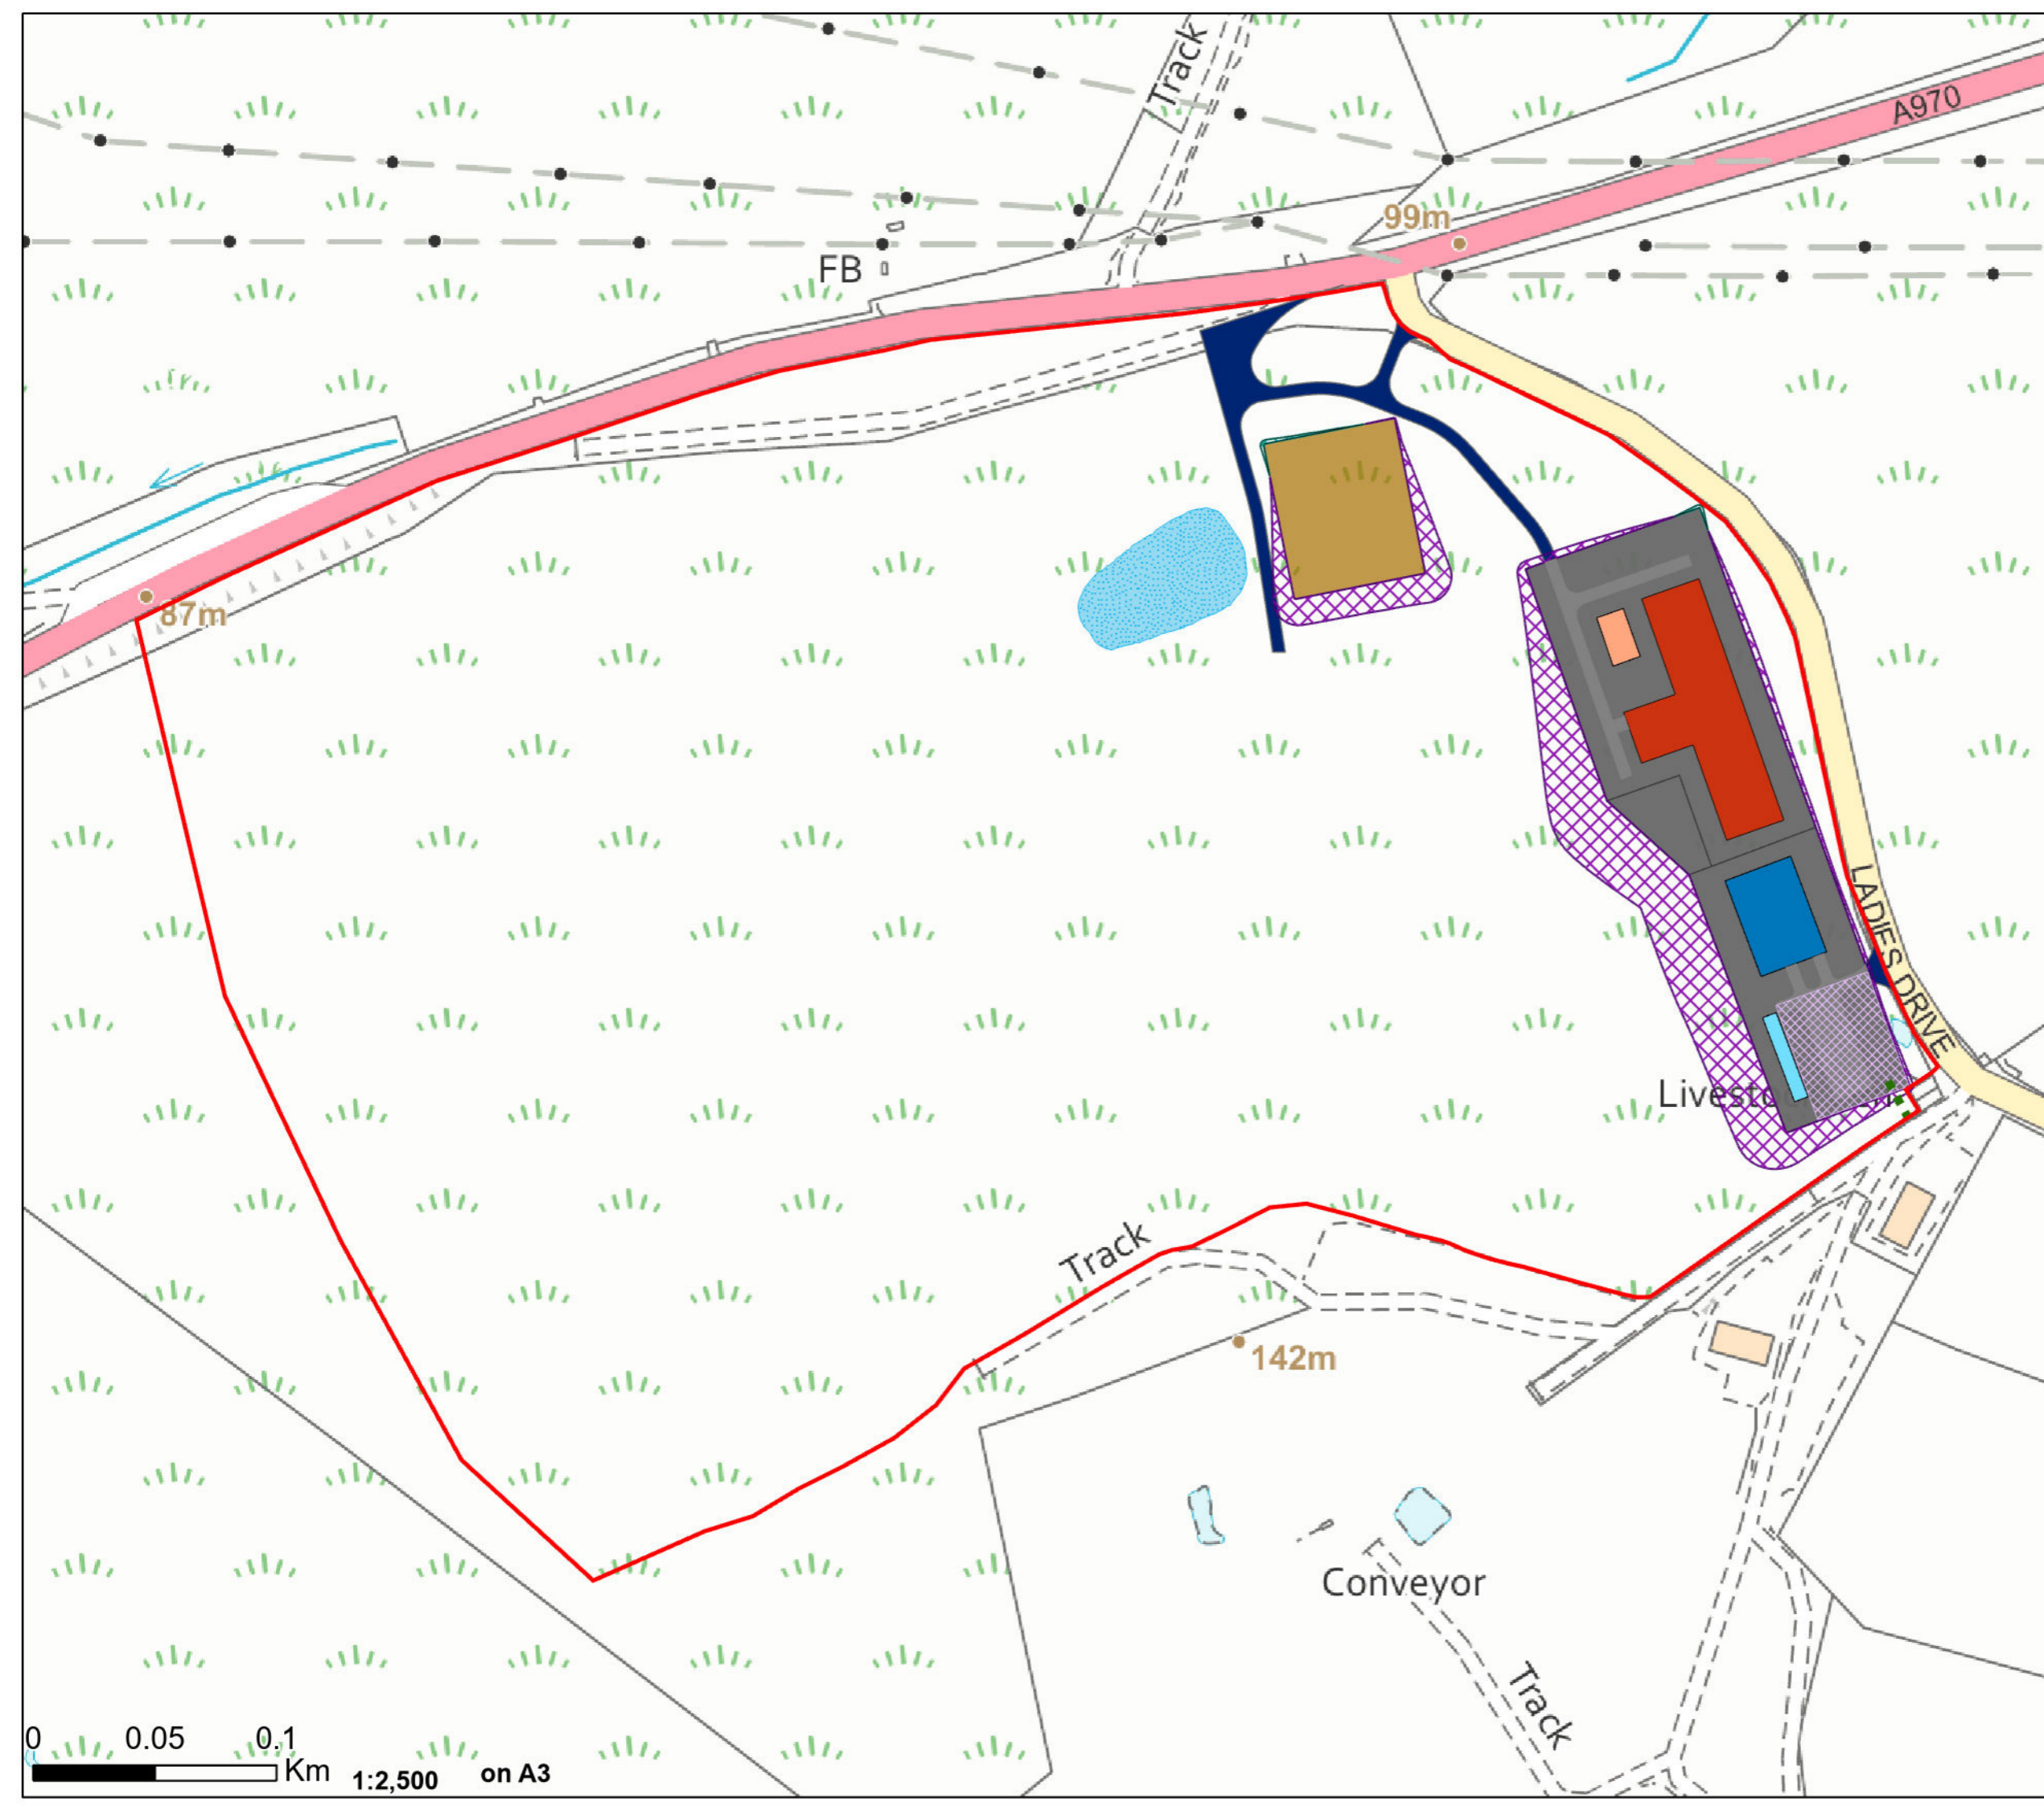

Mossy Hill Wind Farm Substation SEIR

Figure 4
Proposed Development Layout

Project Name: Mossy Hill WF Substation

Page Centre: HU 44730 42646	Revision no. R1
-----------------------------	-----------------

Drawn By: ITPenergised (part of SLR)	Date: 05/12/2024
--------------------------------------	------------------