



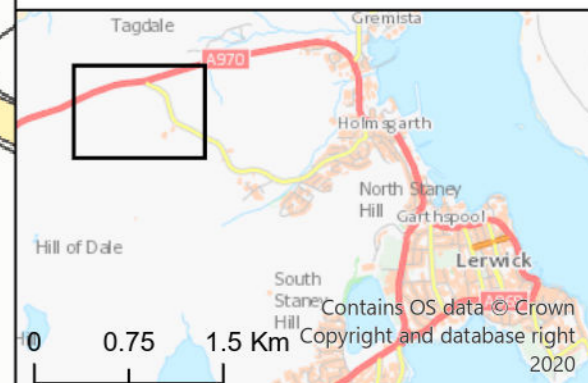

- Site Boundary
- Combined Substation Platform
- Temporary Constuction Compound for SSENT Buildings
- Access Tracks
- SUDs Attenuation Basin
- Earthworks
- GWDTE
- GWDTE 100m Buffer
- Histoic Landfill

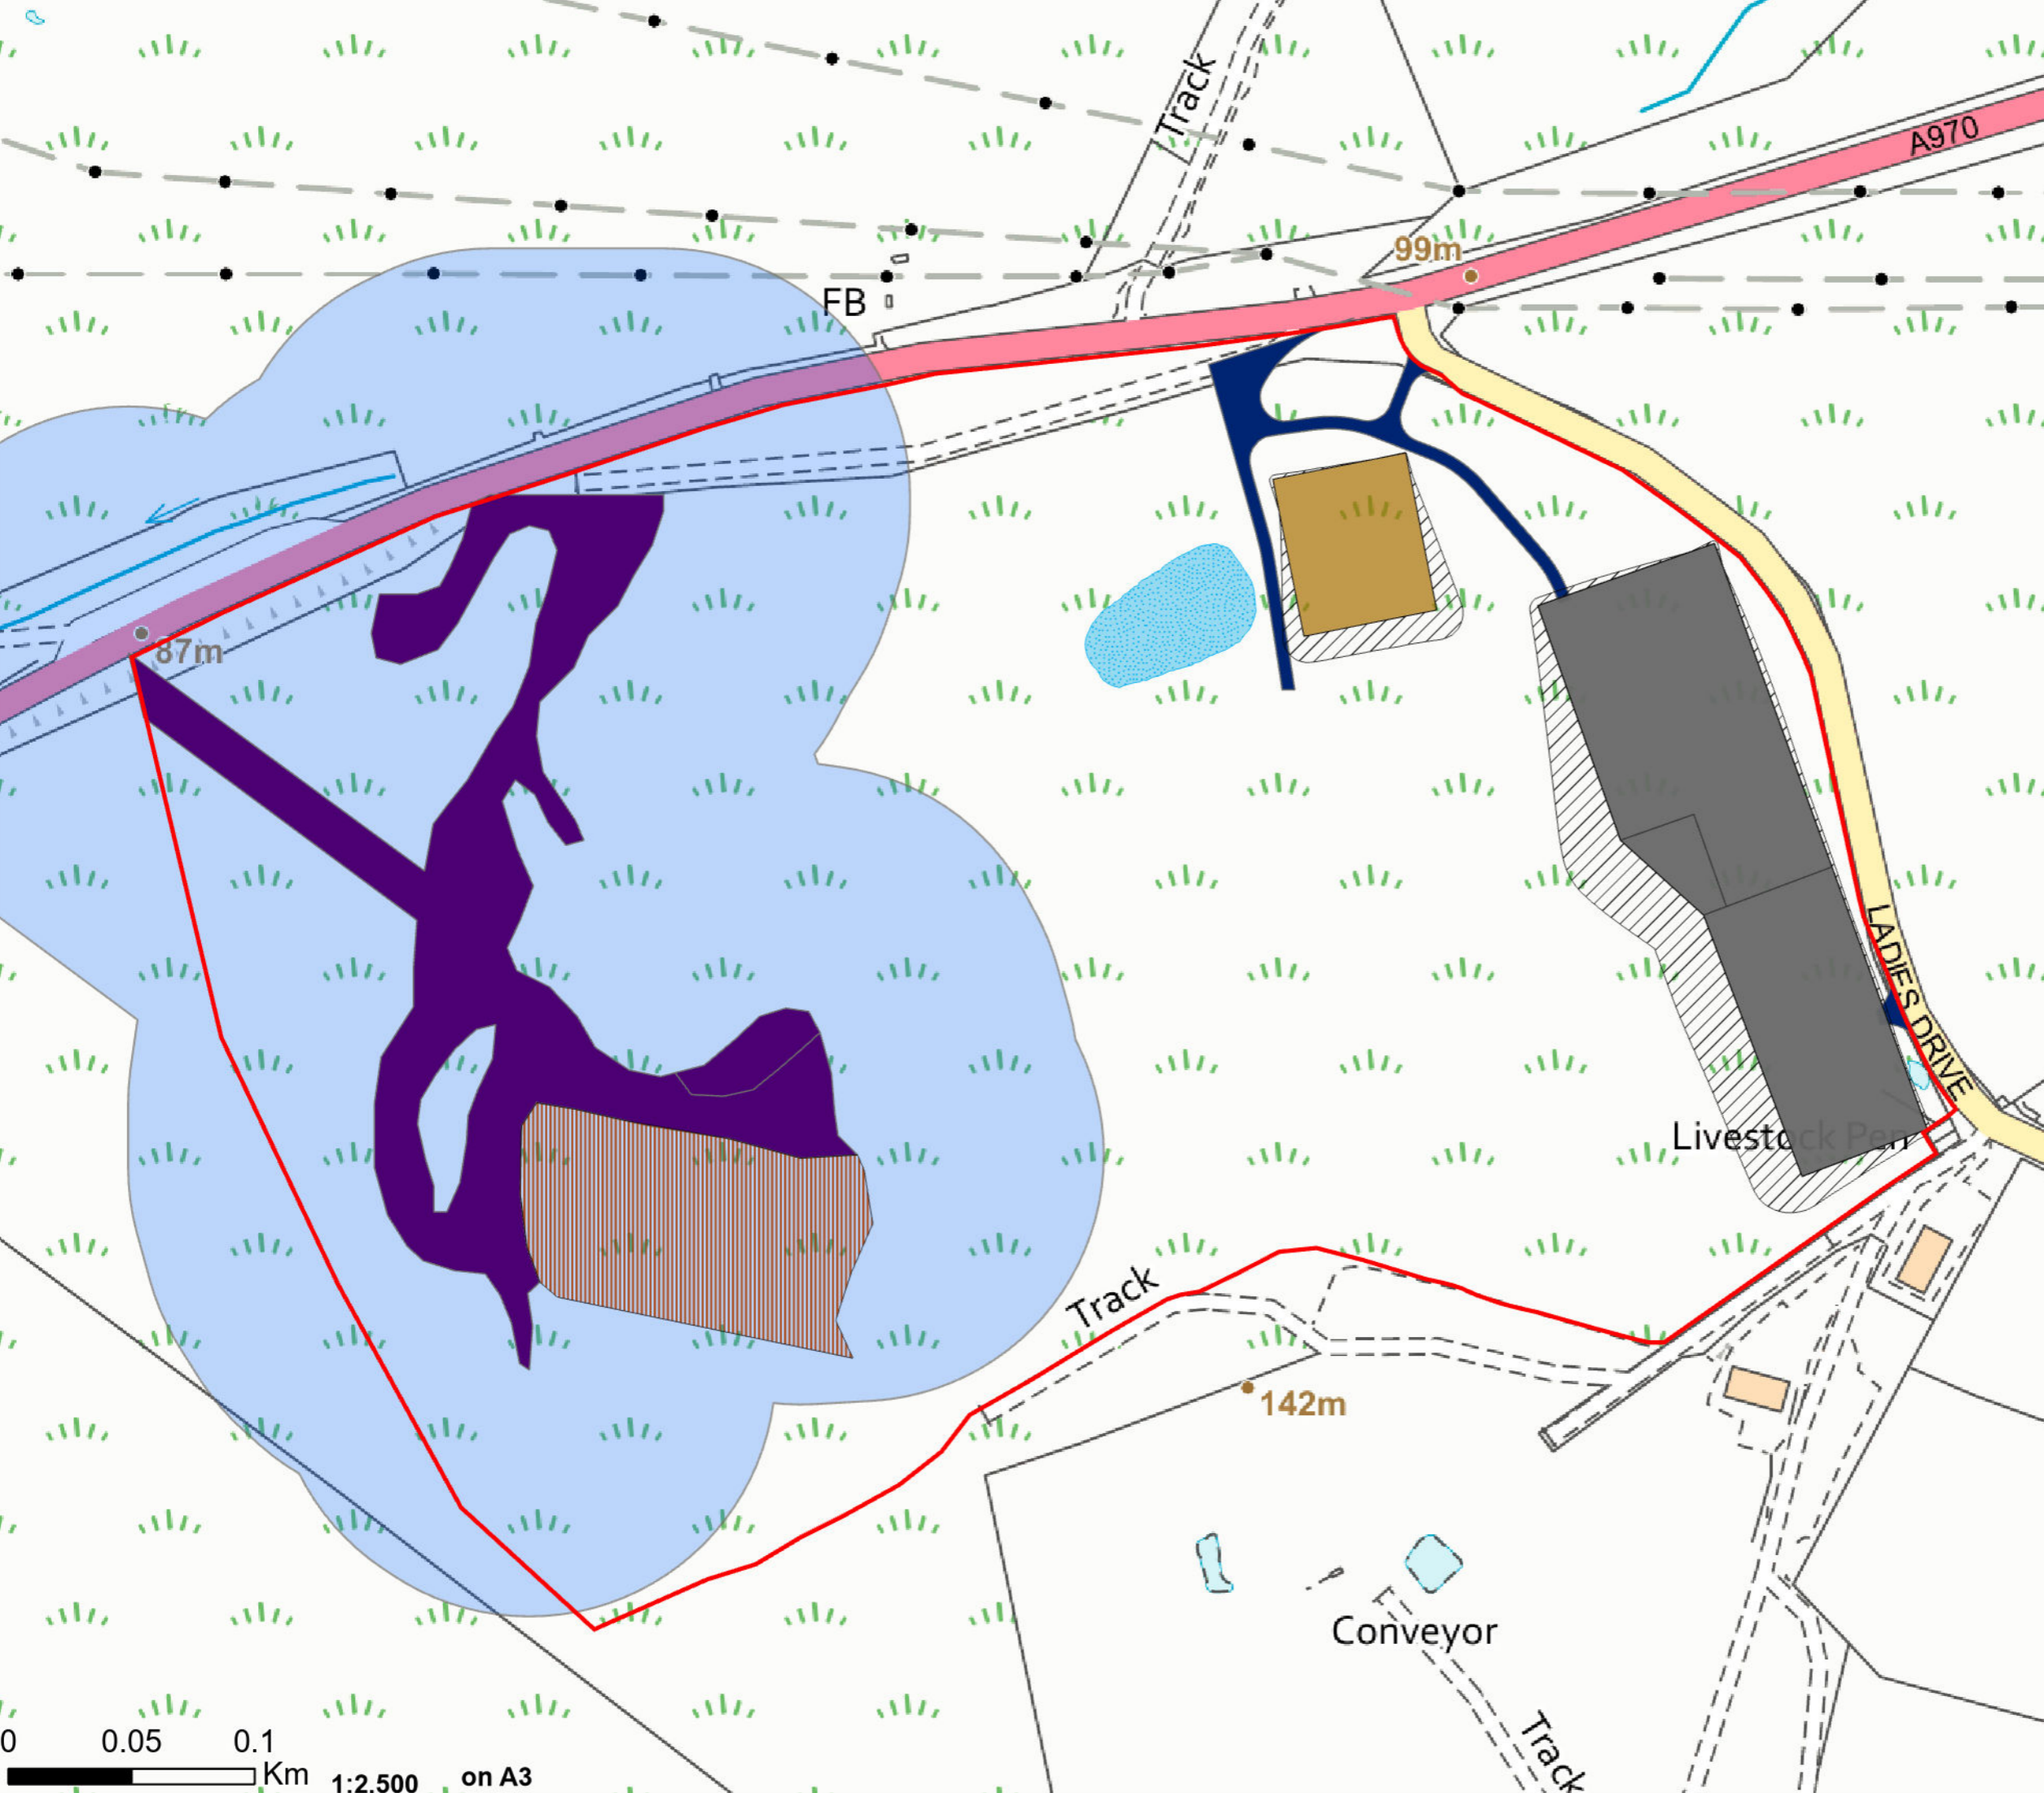

**Mossy Hill Wind Farm Substation SEIR**

**Figure 5c**  
**Onsite Layout Constraints**  
**GWDTE and Historic Landfill**

Project Name: Mossy Hill WF Substation

Page Centre: HU 44730 42646	Revision no. R1
-----------------------------	-----------------

Drawn By: ITPenergised (part of SLR)	Date: 22/11/2024
--------------------------------------	------------------