
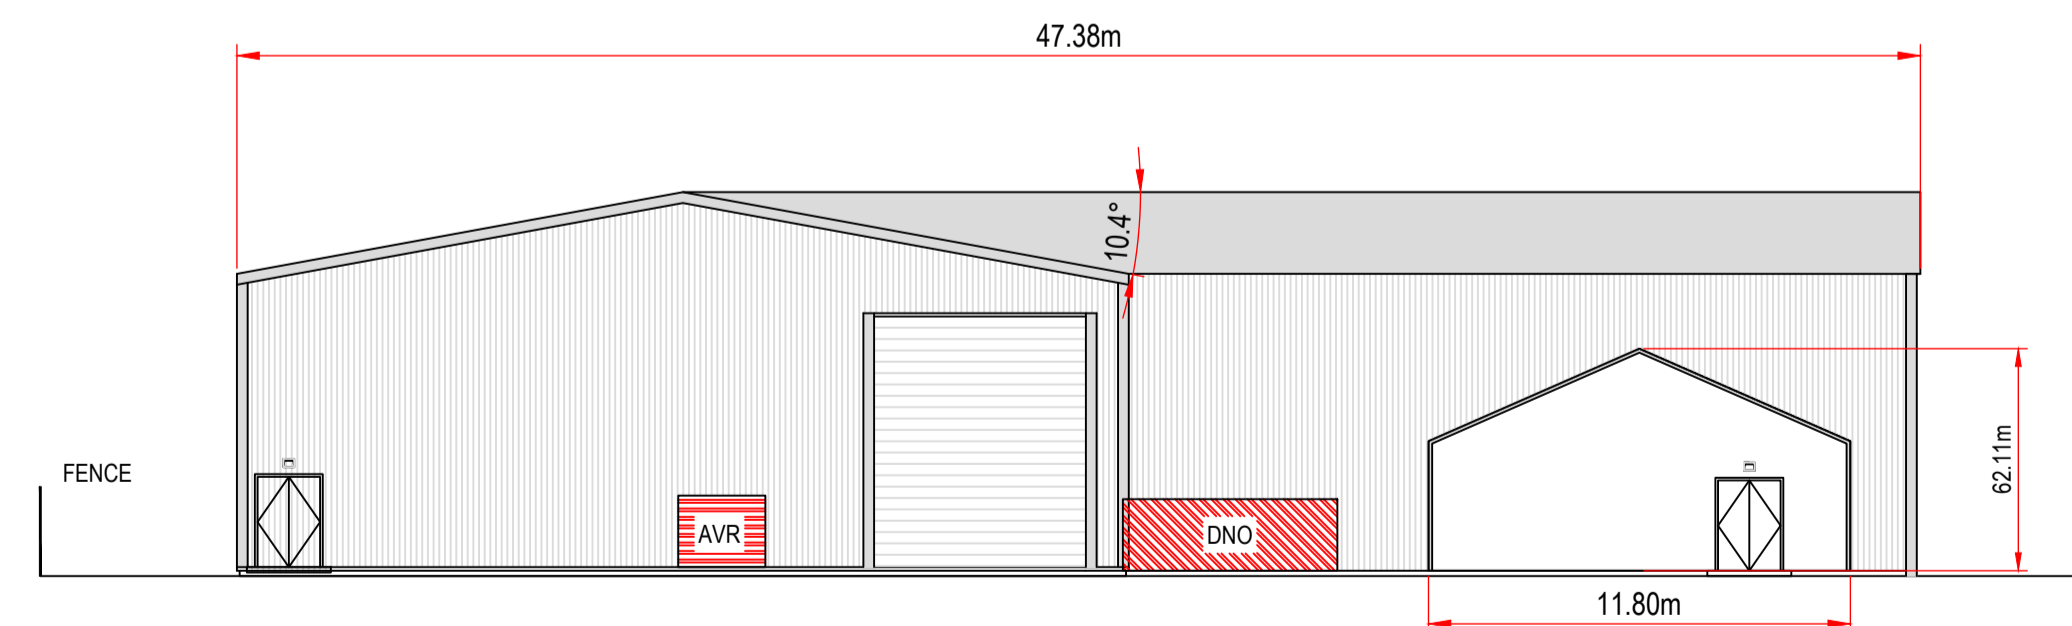
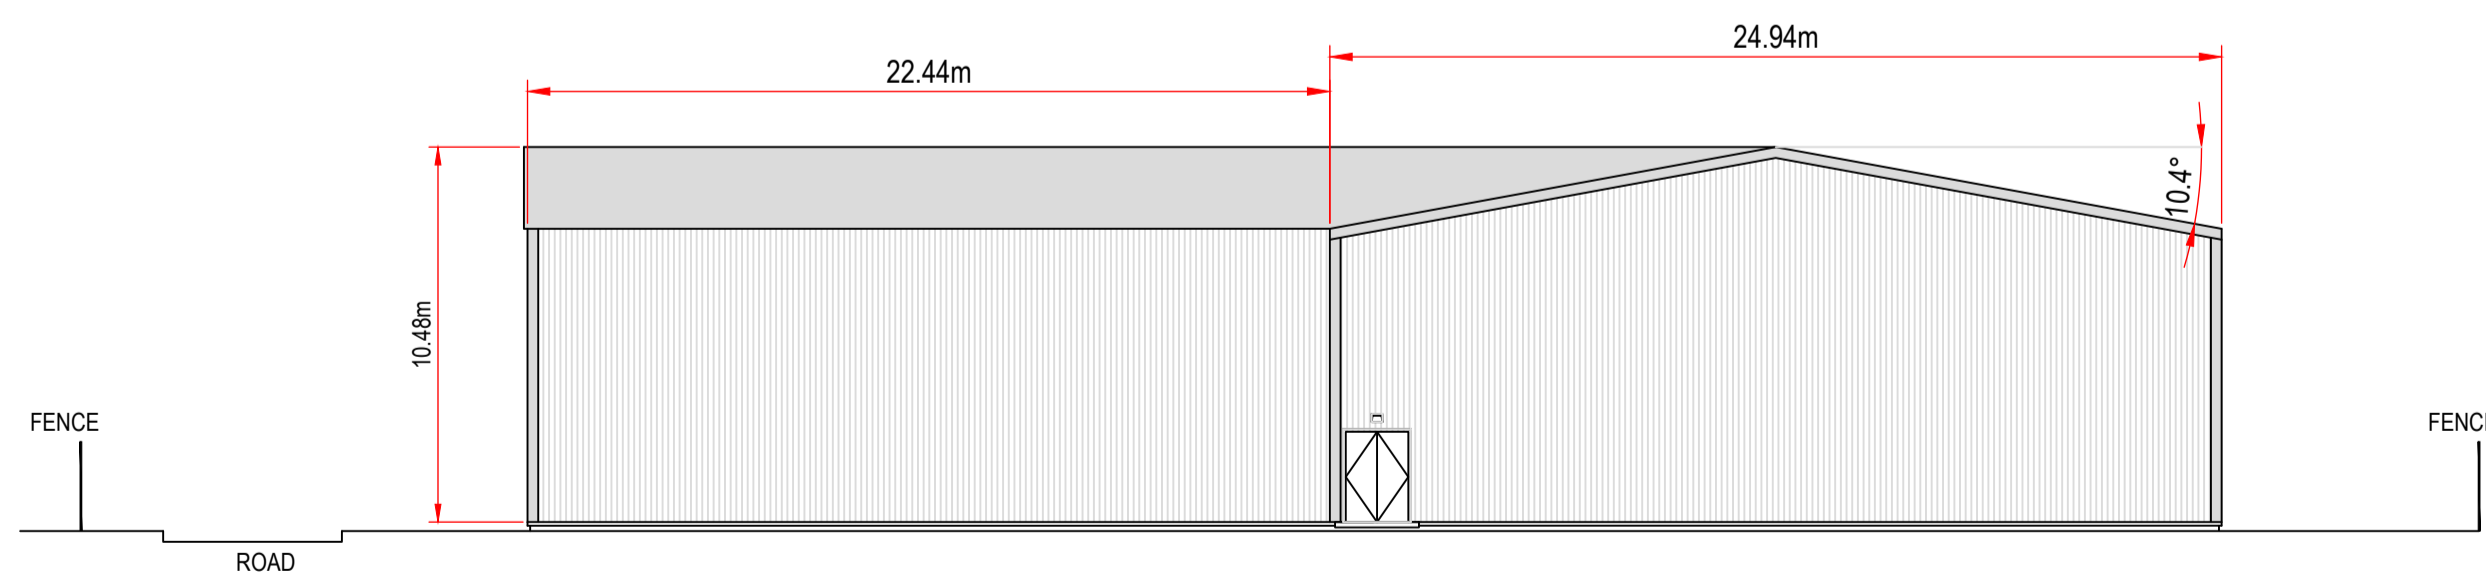
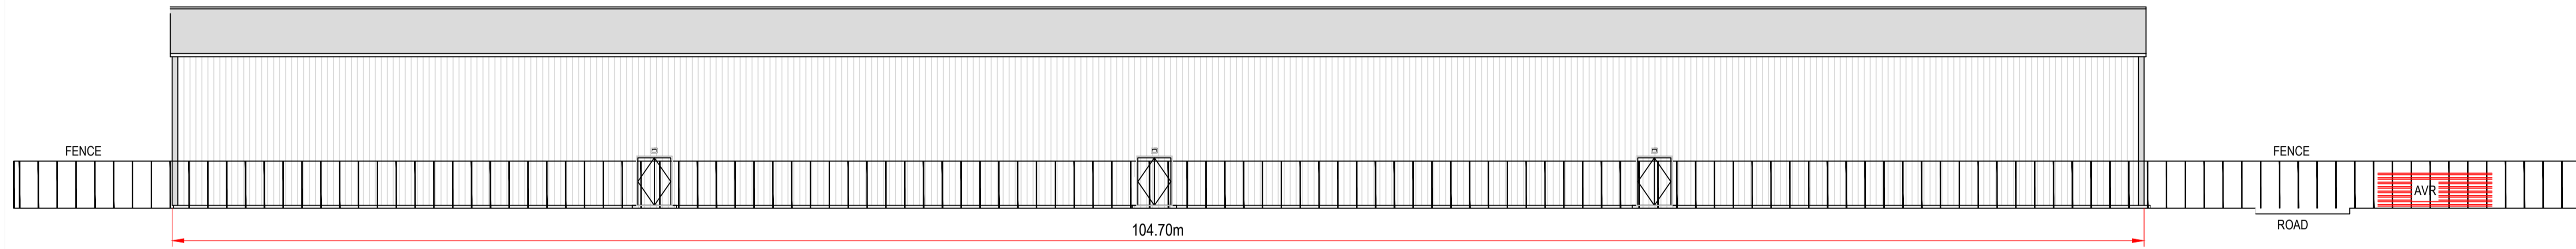


SSENT 132KV SUBSTATION BUILDING
SSENT CONTROL AND WELFARE BUILDING

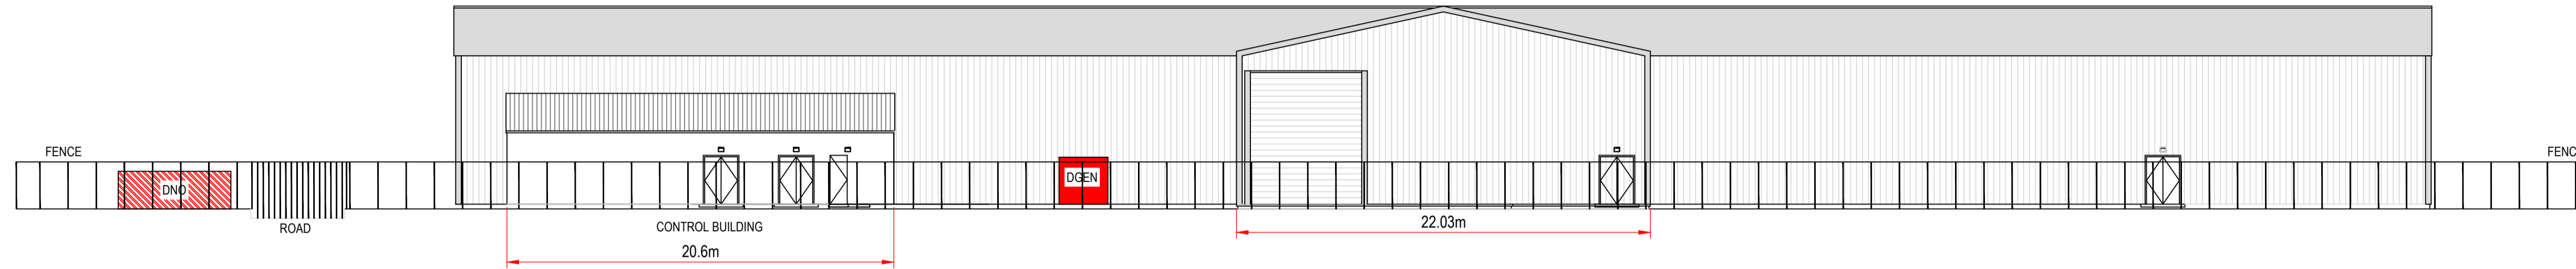

General Notes

- All dimensions in meters unless otherwise stated

**PLANNING DRAWING ONLY.
NOT TO BE USED FOR CONSTRUCTION.**

No.	Revision/Issue	Date

Drawing Title
Mossy Hill Wind Farm Substation
SEIR
Figure 7 Elevation of SSENT Substation Building



Project	Sheet
Date 09.12.2024 Scale As Noted	01