

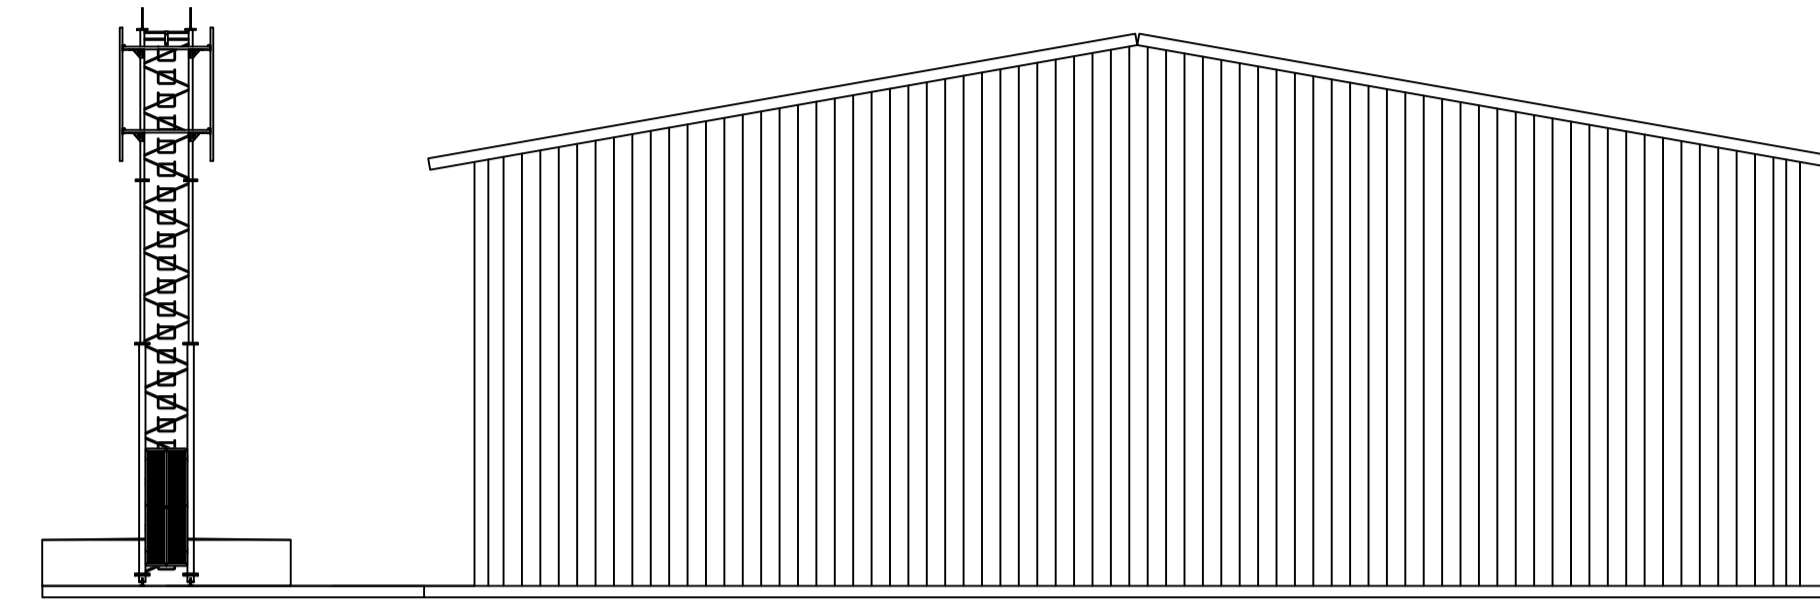
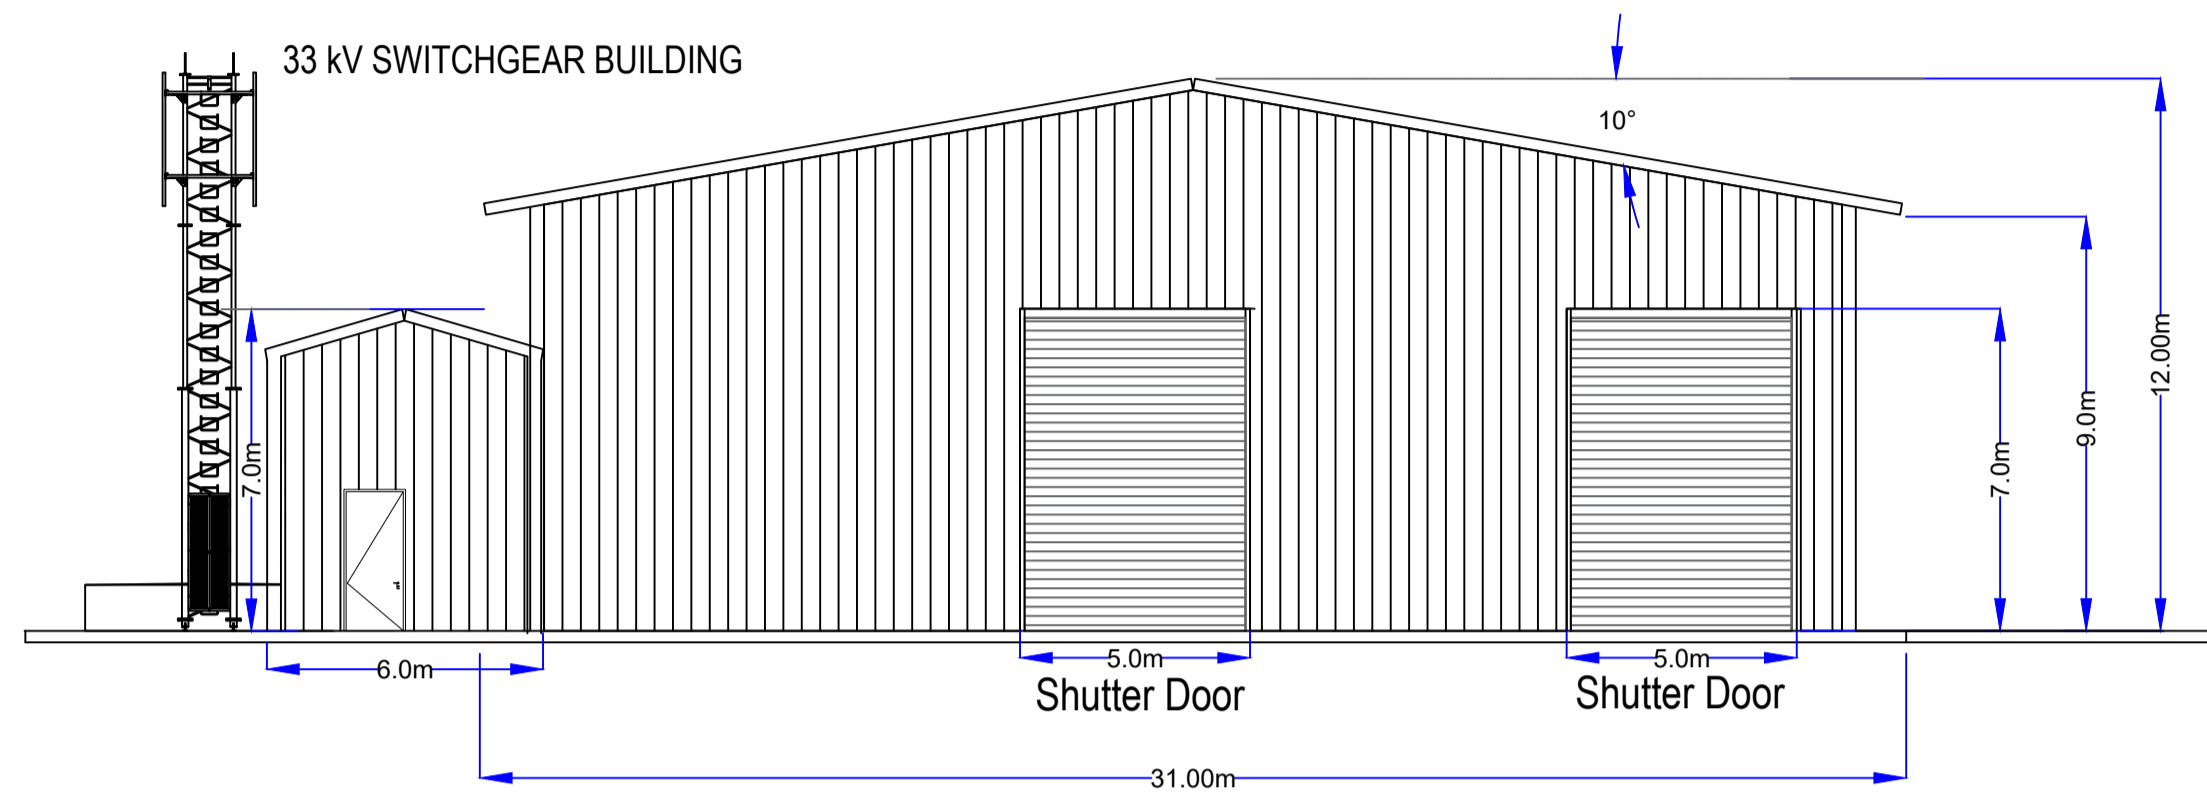


STATKRAFT 132 KV TRANSFORMER BUILDING

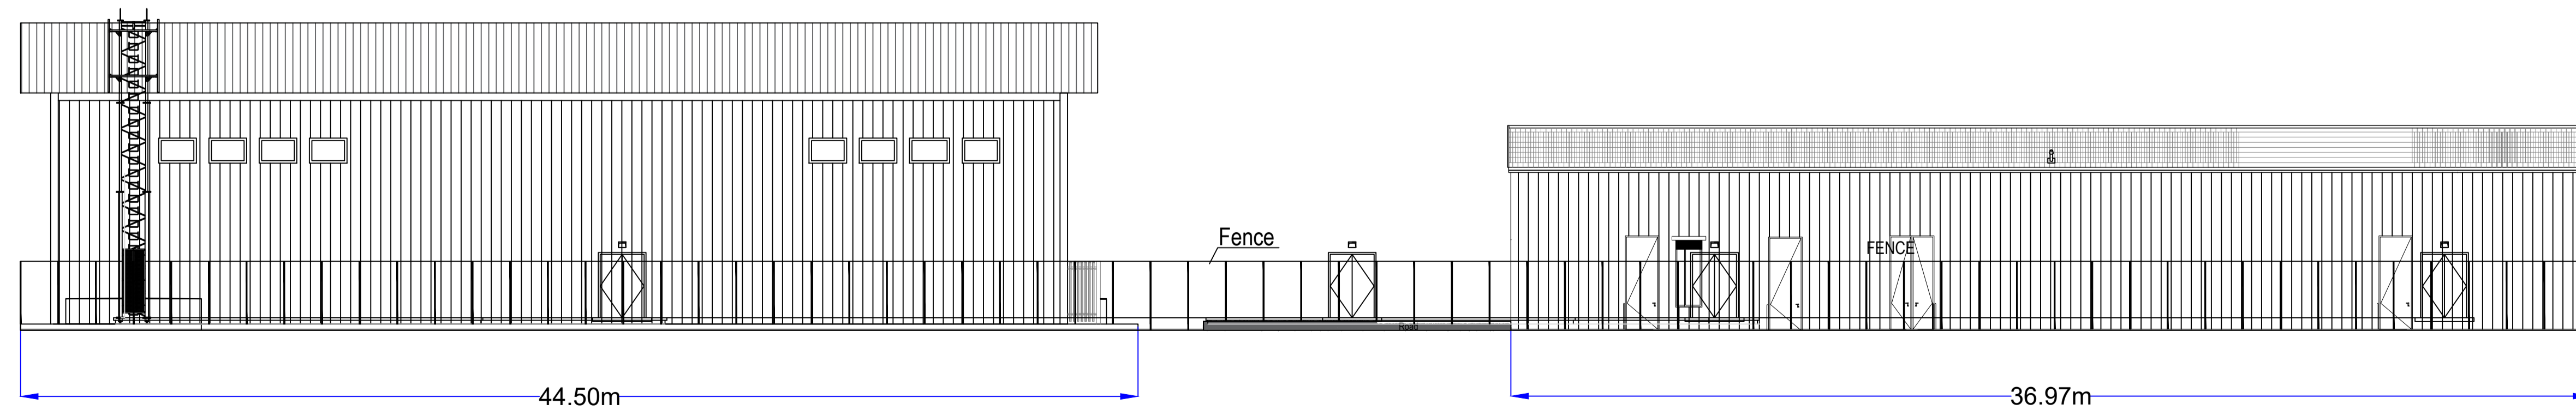

STATKRAFT 33KV SWITCH-ROOM, CONTROL AND WELFARE BUILDING

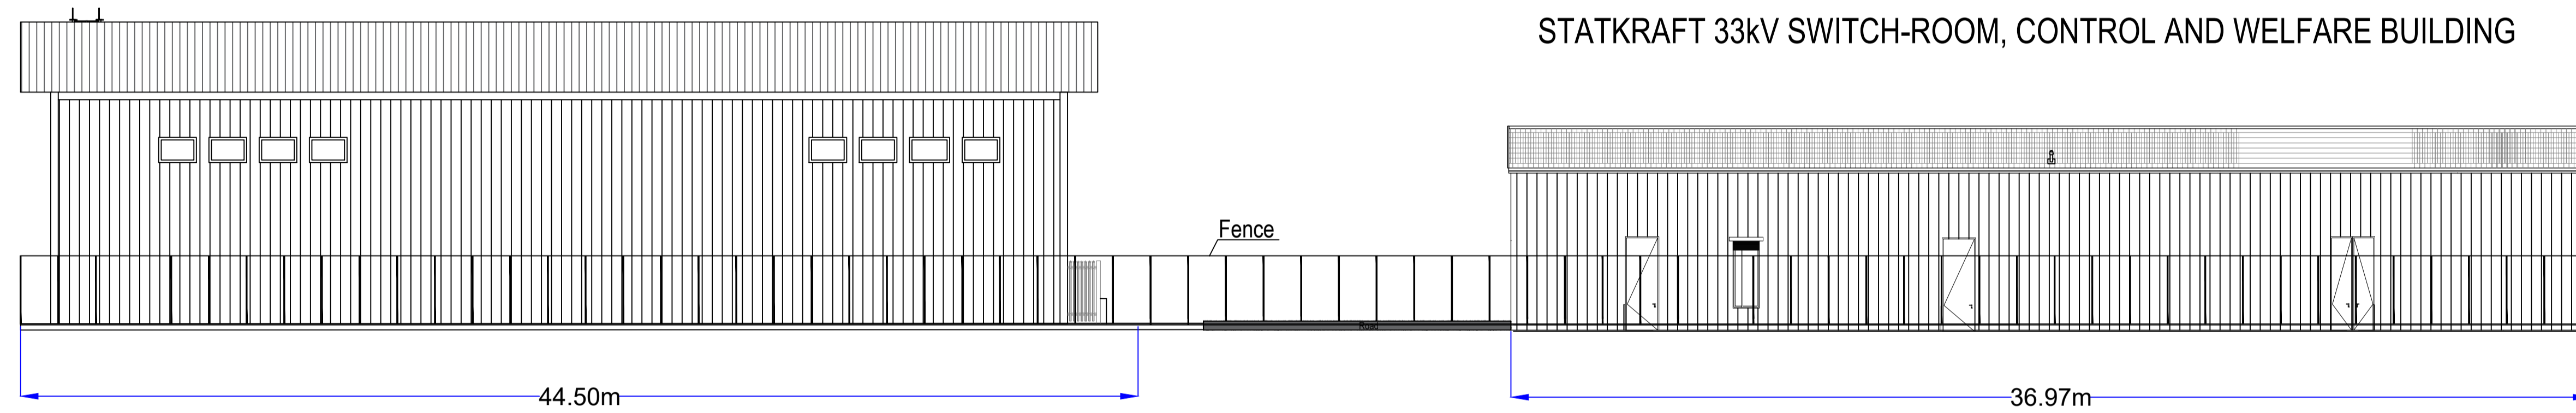

General Notes

1. All dimensions in meters unless otherwise stated

**PLANNINGDRAWING ONLY.
NOT TO BE USED FOR CON-
STRUCTION.**

No.	Revision/Issue	Date

Drawing Title
Mossy Hill Wind Farm Substation
SEIR

Figure 8 Elevation of Statkraft
Substation Building



Project	Sheet
Date 09.12.2024	01
Scale As Noted	