



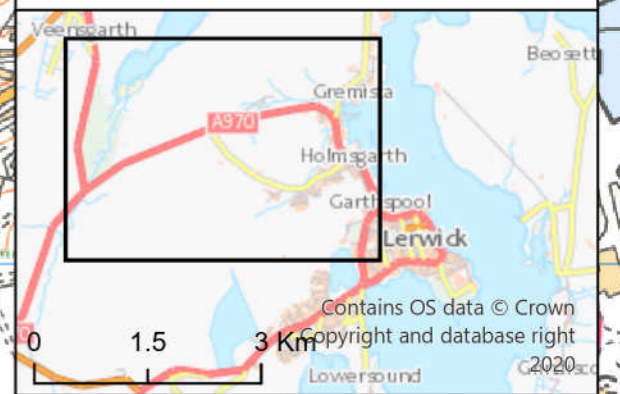

Site Boundary

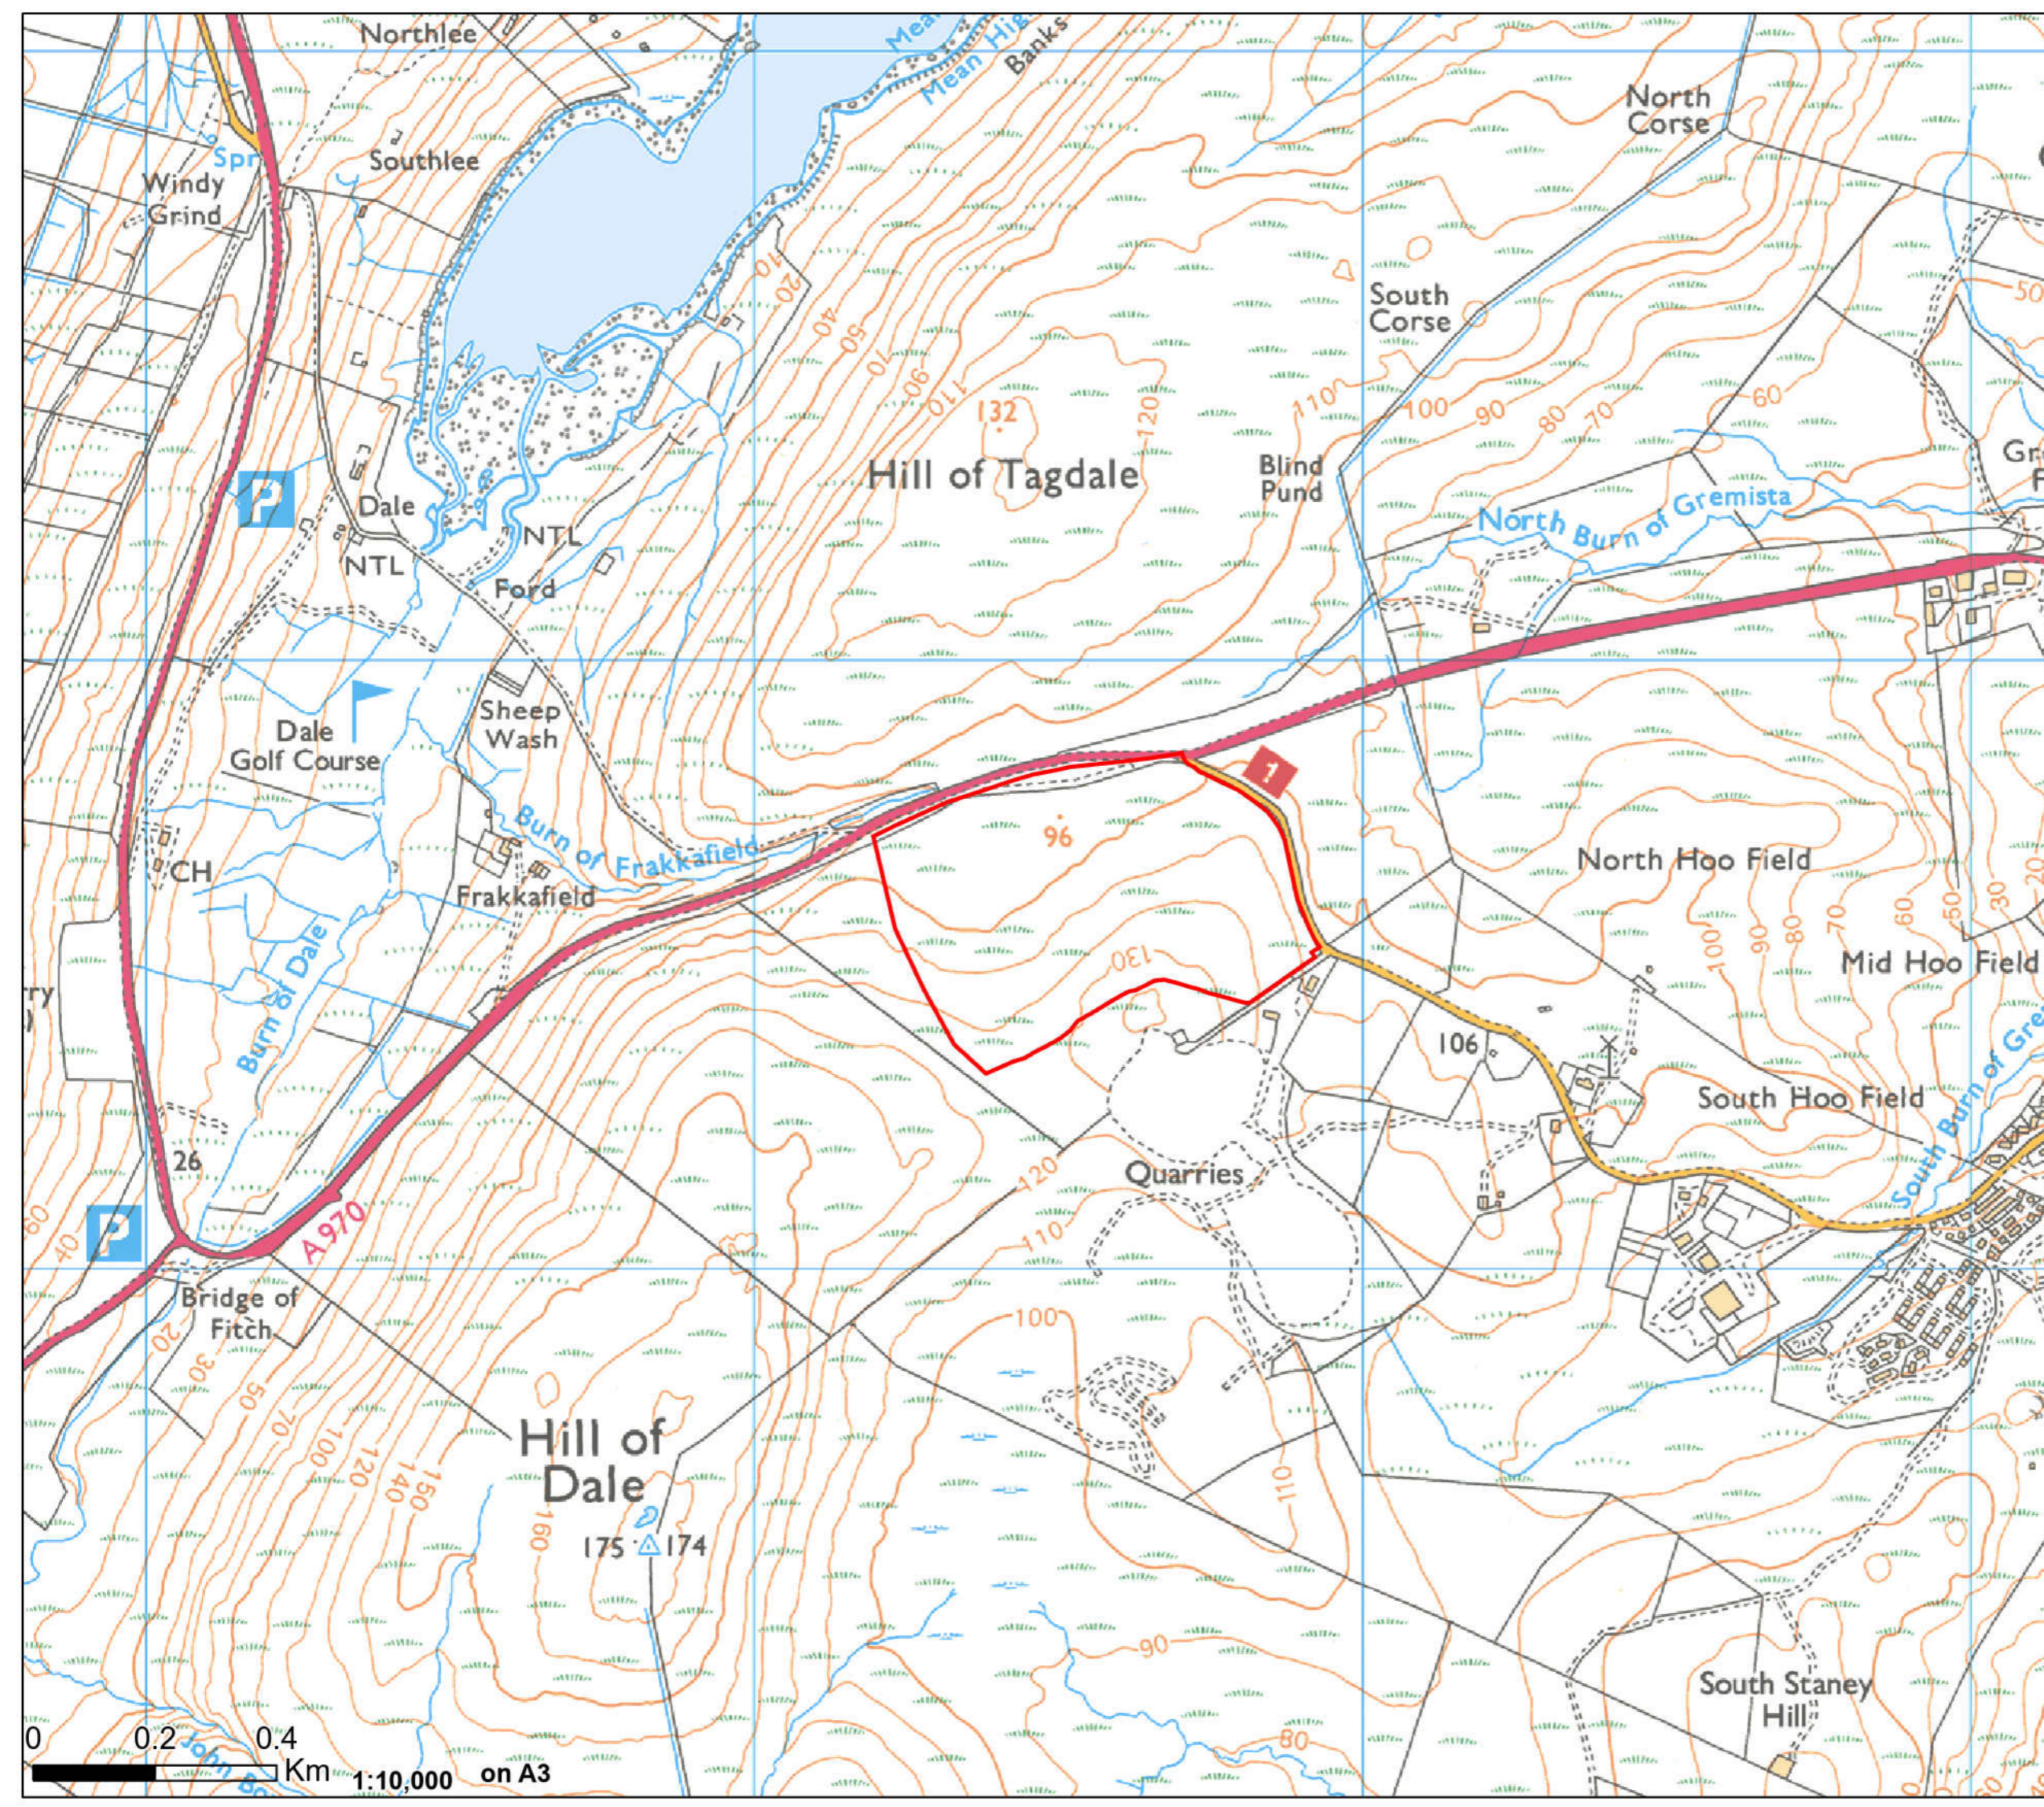

<b>Mossy Hill Wind Farm Substation</b>	
<b>Planning Drawing 1</b> <b>Site Location Plan</b>	
Project Name: Mossy Hill WF Substation	
Page Centre: HU 44730 42646	Revision no. R1
Drawn By: ITPenergised (part of SLR)	Date: 10/12/2024