

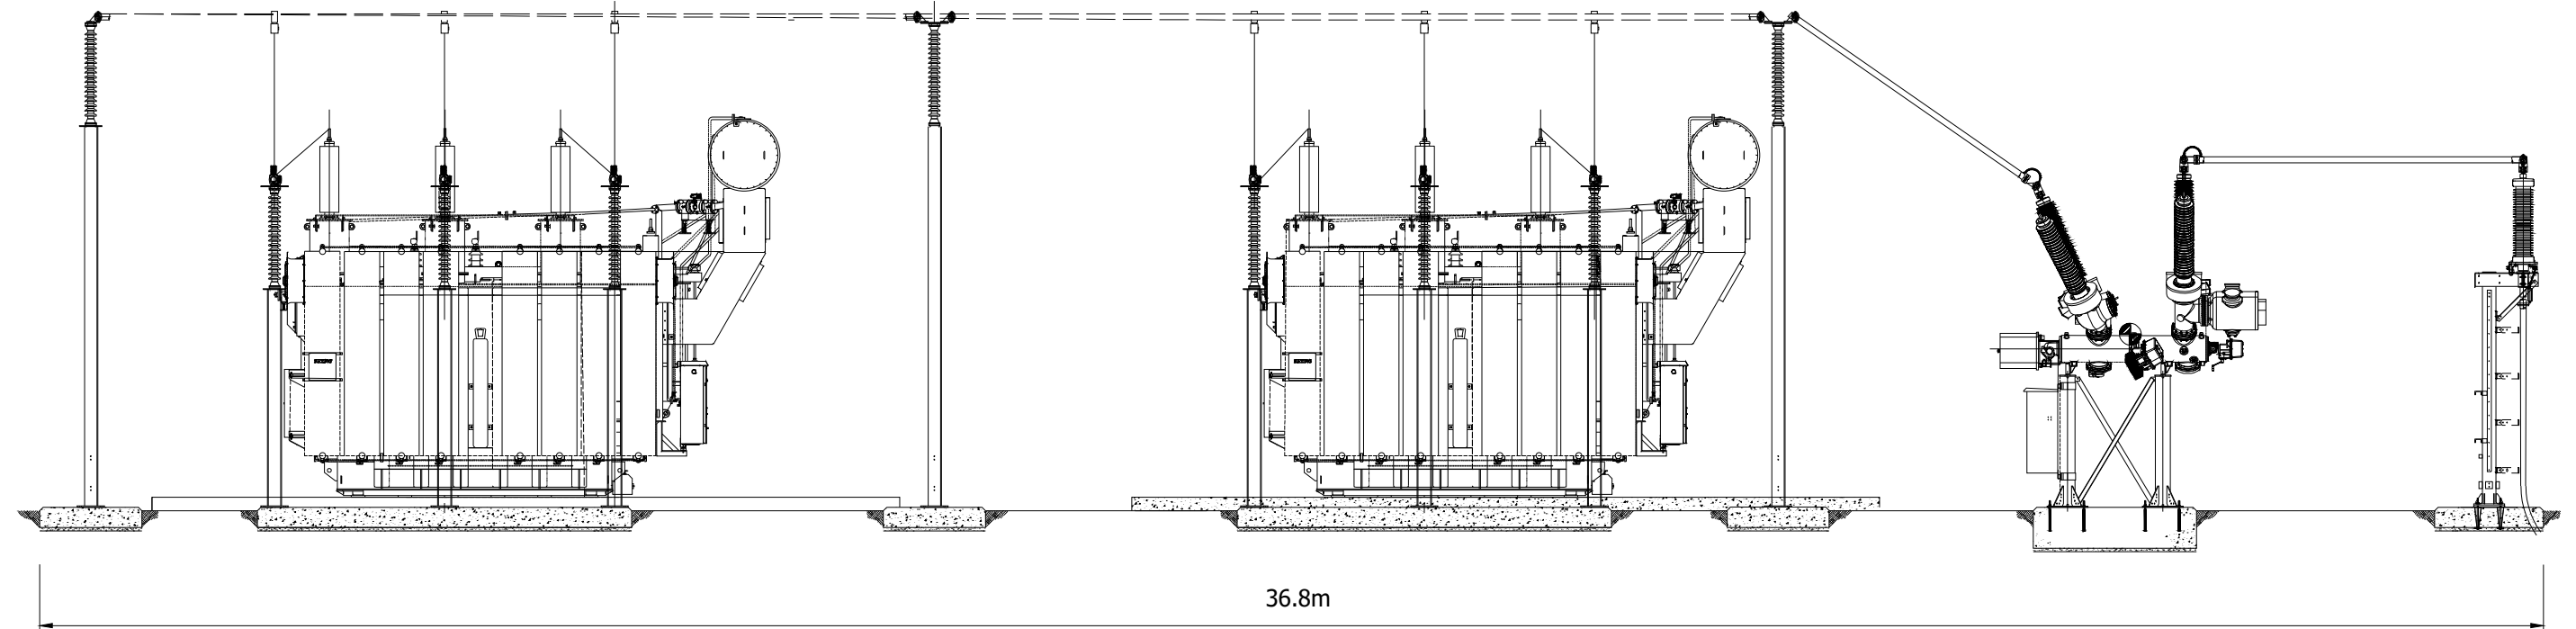


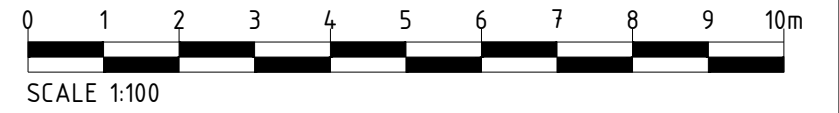

Plot Date : 19 November 2020 14:51:31
 File Name P:\PROJECTS\2873 WESTERTON ROAD BATTERY STORAGE, KEITH\CAD\01-WORKING\01_01-DRAWINGS\PLANNING APPLICATION 2020\2873-DR-P-0026-P1- PLANNING DRAWING 007 INDICATIVE TRANSFORMER AND HV COMPOUND

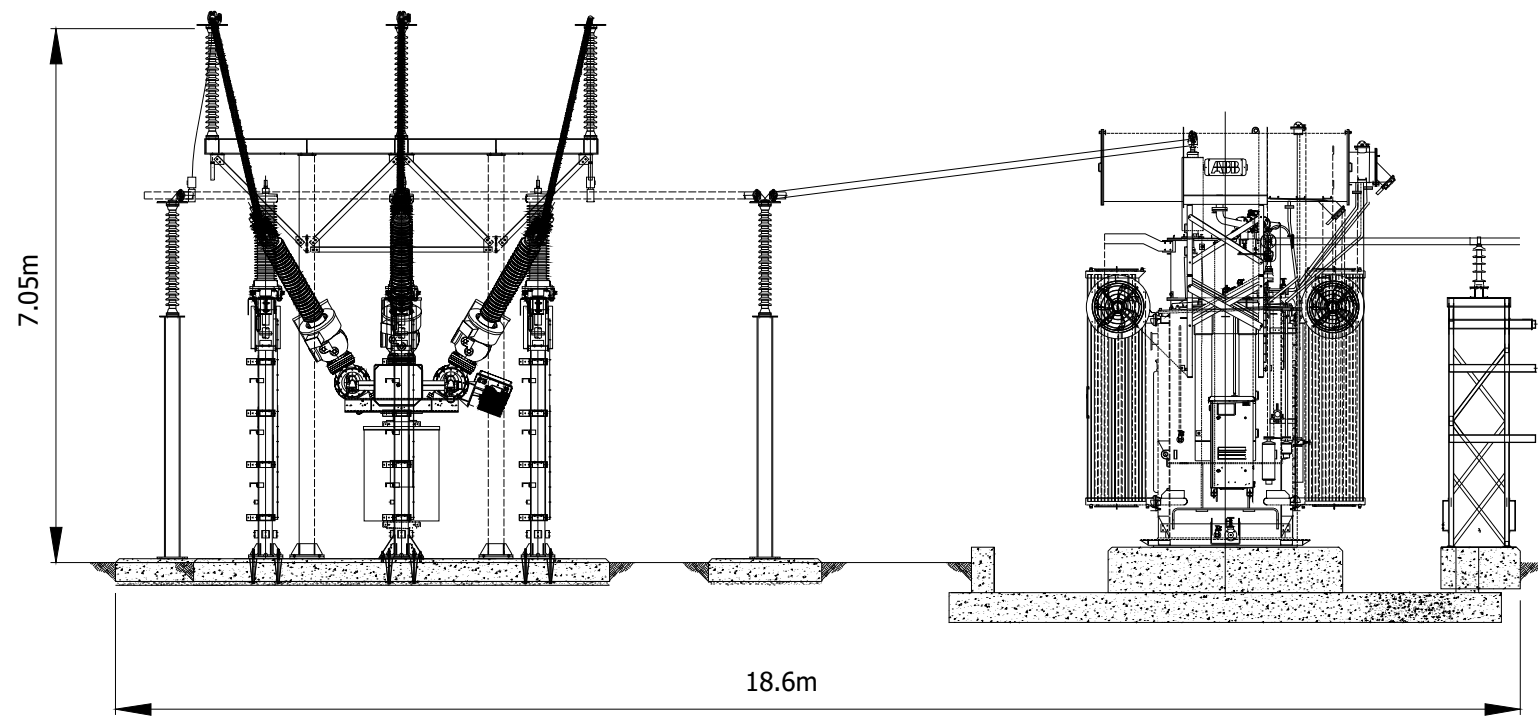

Project Title NEILSTON BATTERY STORAGE SITE	Drawing Title PLANNING DRAWING 06 INDICATIVE TRANSFORMER & HV COMPOUND	Purpose of issue PLANNING				THIS DOCUMENT HAS BEEN PREPARED IN ACCORDANCE WITH THE SCOPE OF ARCUS' APPOINTMENT WITH ITS CLIENT AND IS SUBJECT TO THE TERMS OF THAT APPOINTMENT. ARCUS ACCEPTS NO LIABILITY FOR ANY USE OF THIS DOCUMENT OTHER THAN BY ITS CLIENT AND ONLY FOR THE PURPOSES FOR WHICH IT WAS PREPARED AND PROVIDED	Arcus Consultancy Services 7th Floor 144 West George Street Glasgow, G2 2HG Tel: +44 (0)141 221 9997 Fax: +44 (0)141 221 5610 www.arcusconsulting.co.uk	
		Designed -	Drawn DB	Checked SD	Approved JB			
Client 		Arcus Internal Project No. 3547	Date 19/11/20					
		Scale @ A3 1:100						