




Plot Date : 19 November 2020 16:01:42
 File Name P:\PROJECTS\3547 NEILSTON, EAST RENFREWSHIRE\CAD\01-WORKING\01_01-DRAWINGS\PLANNING DRAWINGS\3547-DR-P-0019 - DIESEL GEN

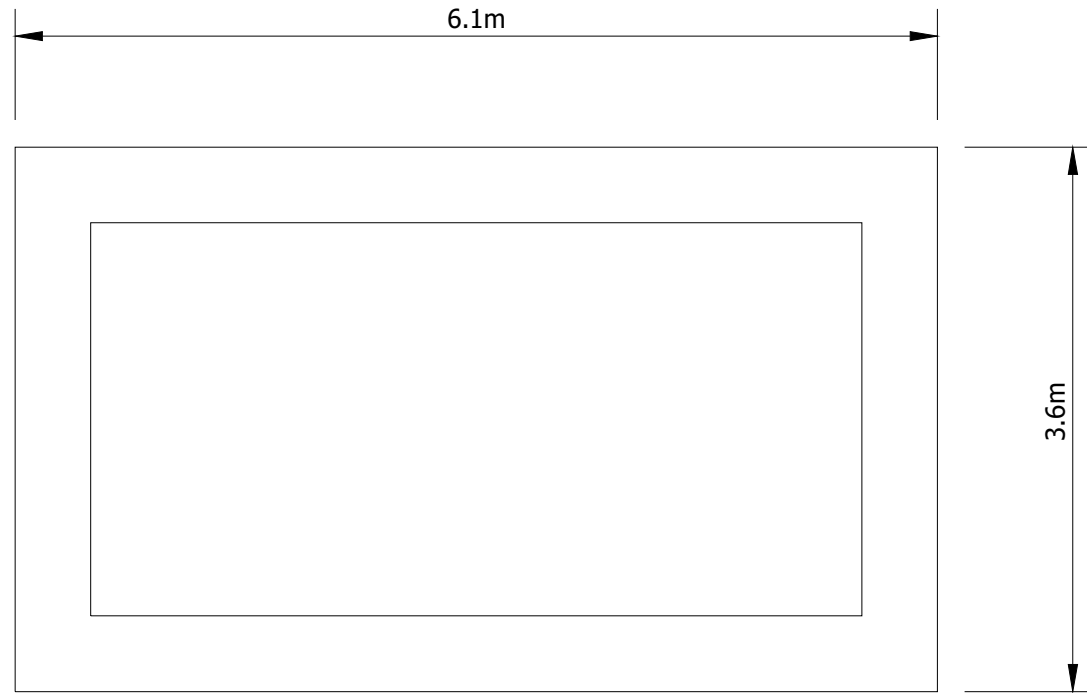

PLAN

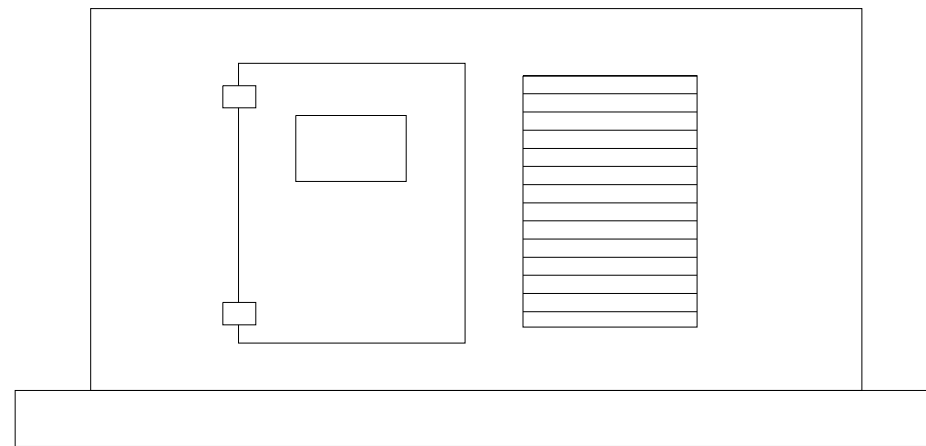


ELEVATION

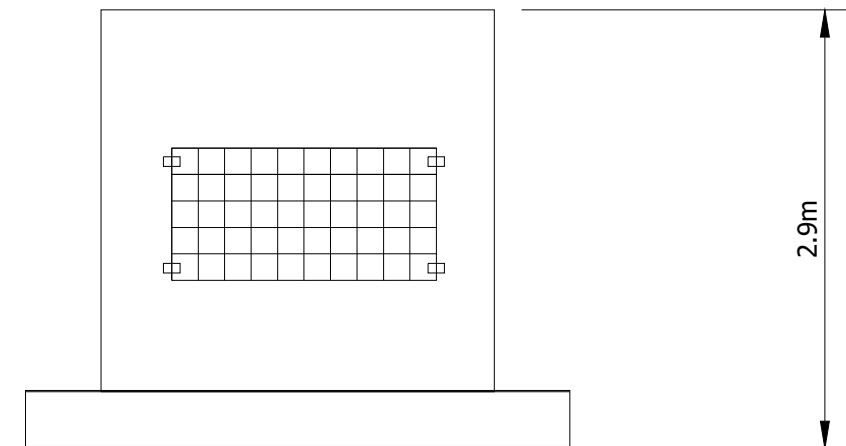

END ELEVATION



SCALE 1:50

Project Title NEILSTON BATTERY STORAGE SITE		Drawing Title PLANNING DRAWING 12 EMERGENCY DIESEL GENERATOR		Purpose of issue PLANNING		THIS DOCUMENT HAS BEEN PREPARED IN ACCORDANCE WITH THE SCOPE OF ARCUS' APPOINTMENT WITH ITS CLIENT AND IS SUBJECT TO THE TERMS OF THAT APPOINTMENT. ARCUS ACCEPTS NO LIABILITY FOR ANY USE OF THIS DOCUMENT OTHER THAN BY ITS CLIENT AND ONLY FOR THE PURPOSES FOR WHICH IT WAS PREPARED AND PROVIDED		Arcus Consultancy Services 7th Floor 144 West George Street Glasgow, G2 2HG Tel: +44 (0)141 221 9997 Fax: +44 (0)141 221 5610 www.arcusconsulting.co.uk	
Client 		Arcus Internal Project No. 3547 Scale @ A3 1:50		Designed KB Drawn KB Checked DB Approved SW		Date 19/11/20		Drawing Number 3547-DR-P-0019	
						Rev -		