


Plot Date : 21 January 2021 14:54:33  
 File Name P:\PROJECTS\3215 NINFIELD\CAD\01-WORKING\01\_01-DRAWINGS\3215-DR-P-0010

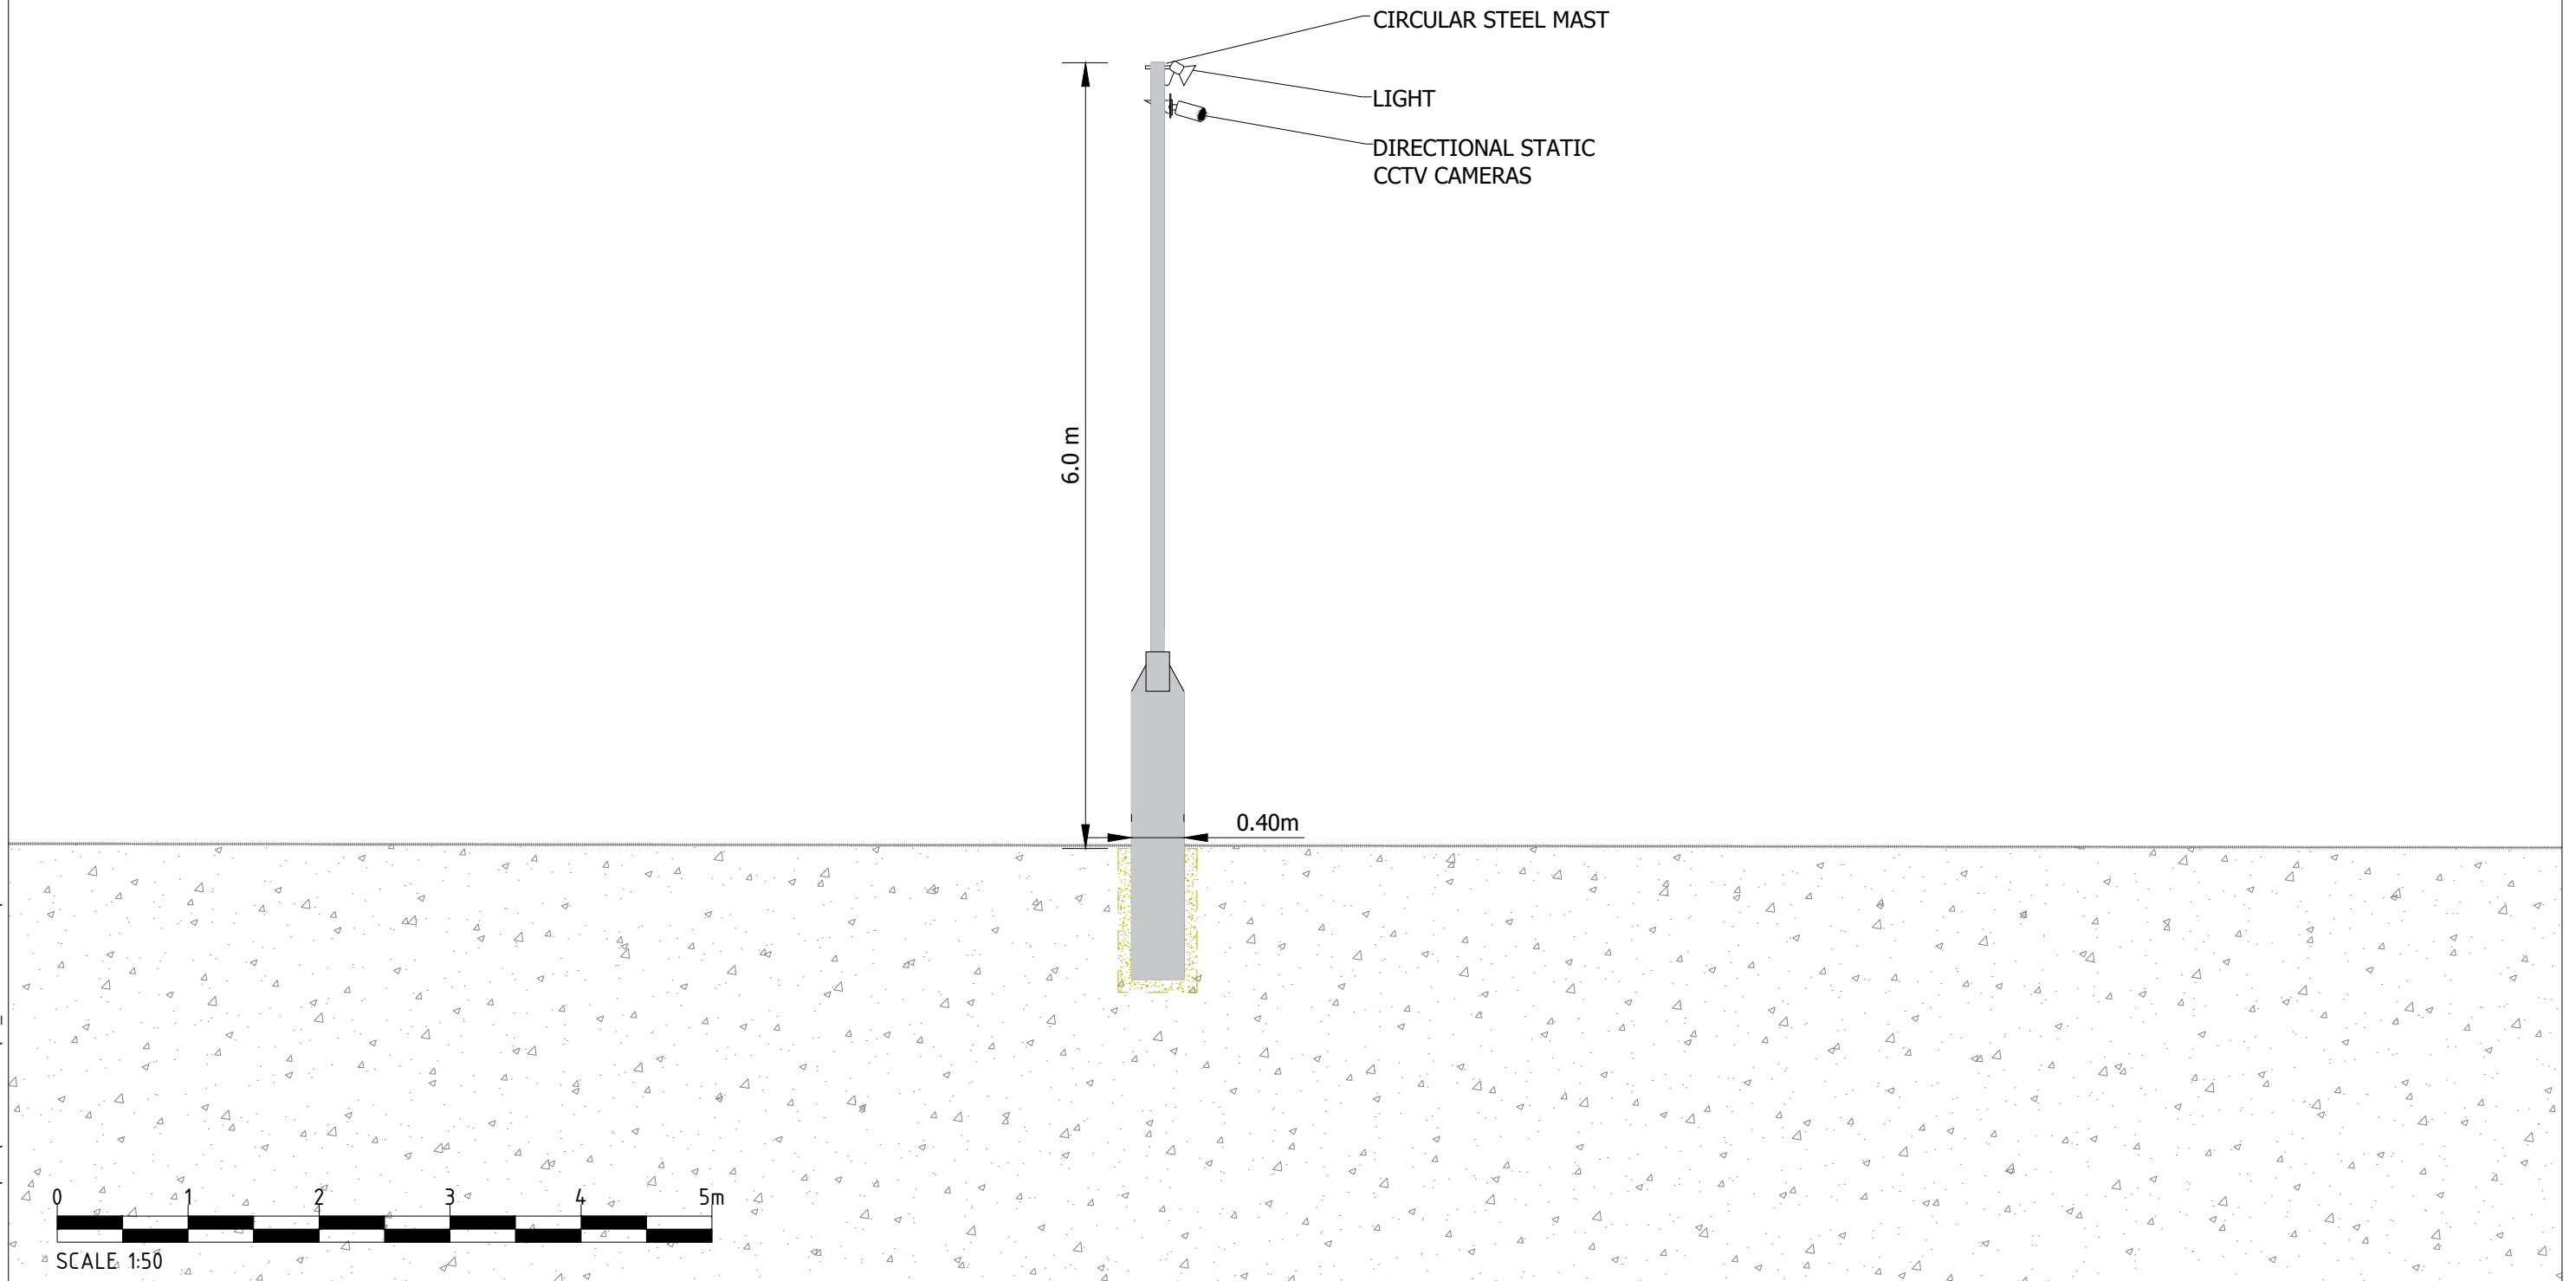

Project Title <p style="text-align: center;"><b>NINFIELD GREENER GRID PARK</b></p>	Drawing Title <p style="text-align: center;"><b>PLANNING DRAWING 012 INDICATIVE SECURITY COLUMN</b></p>	Purpose of issue <p style="text-align: center;"><b>PLANNING</b></p> <table border="1" style="width: 100%; border-collapse: collapse;"> <tr> <td style="width: 25%;">Designed -</td> <td style="width: 25%;">Drawn KB</td> <td style="width: 25%;">Checked DB</td> <td style="width: 25%;">Approved NH</td> </tr> <tr> <td colspan="2">Arcus Internal Project No. 3215</td> <td colspan="2">Date 21/01/21</td> </tr> <tr> <td colspan="2">Scale @ A3 1:50</td> <td colspan="2"></td> </tr> </table>	Designed -	Drawn KB	Checked DB	Approved NH	Arcus Internal Project No. 3215		Date 21/01/21		Scale @ A3 1:50				<p style="font-size: small;">THIS DOCUMENT HAS BEEN PREPARED IN ACCORDANCE WITH THE SCOPE OF ARCUS' APPOINTMENT WITH ITS CLIENT AND IS SUBJECT TO THE TERMS OF THAT APPOINTMENT. ARCUS ACCEPTS NO LIABILITY FOR ANY USE OF THIS DOCUMENT OTHER THAN BY ITS CLIENT AND ONLY FOR THE PURPOSES FOR WHICH IT WAS PREPARED AND PROVIDED</p> <table border="1" style="width: 100%; border-collapse: collapse;"> <tr> <td style="width: 70%;">Drawing Number <b>3215-DR-P-0010</b></td> <td style="width: 30%;">Rev -</td> </tr> </table>	Drawing Number <b>3215-DR-P-0010</b>	Rev -	<p style="text-align: center;"><b>Arcus Consultancy Services</b></p> <p style="font-size: small;">7th Floor 144 West George Street Glasgow, G2 2HG Tel: +44 (0)141 221 9997 Fax: +44 (0)141 221 5610 <a href="http://www.arcusconsulting.co.uk">www.arcusconsulting.co.uk</a></p> <div style="text-align: center;"> <p style="font-size: large; font-weight: bold; margin-top: 5px;">ARCUS</p> </div>
Designed -	Drawn KB	Checked DB	Approved NH															
Arcus Internal Project No. 3215		Date 21/01/21																
Scale @ A3 1:50																		
Drawing Number <b>3215-DR-P-0010</b>	Rev -																	