


Plot Date : 30 June 2021 16:37:10
 File Name P:\PROJECTS\3215 NINFIELD\CAD\01-WORKING\01_01-DRAWINGS\3215-DR-P-0010

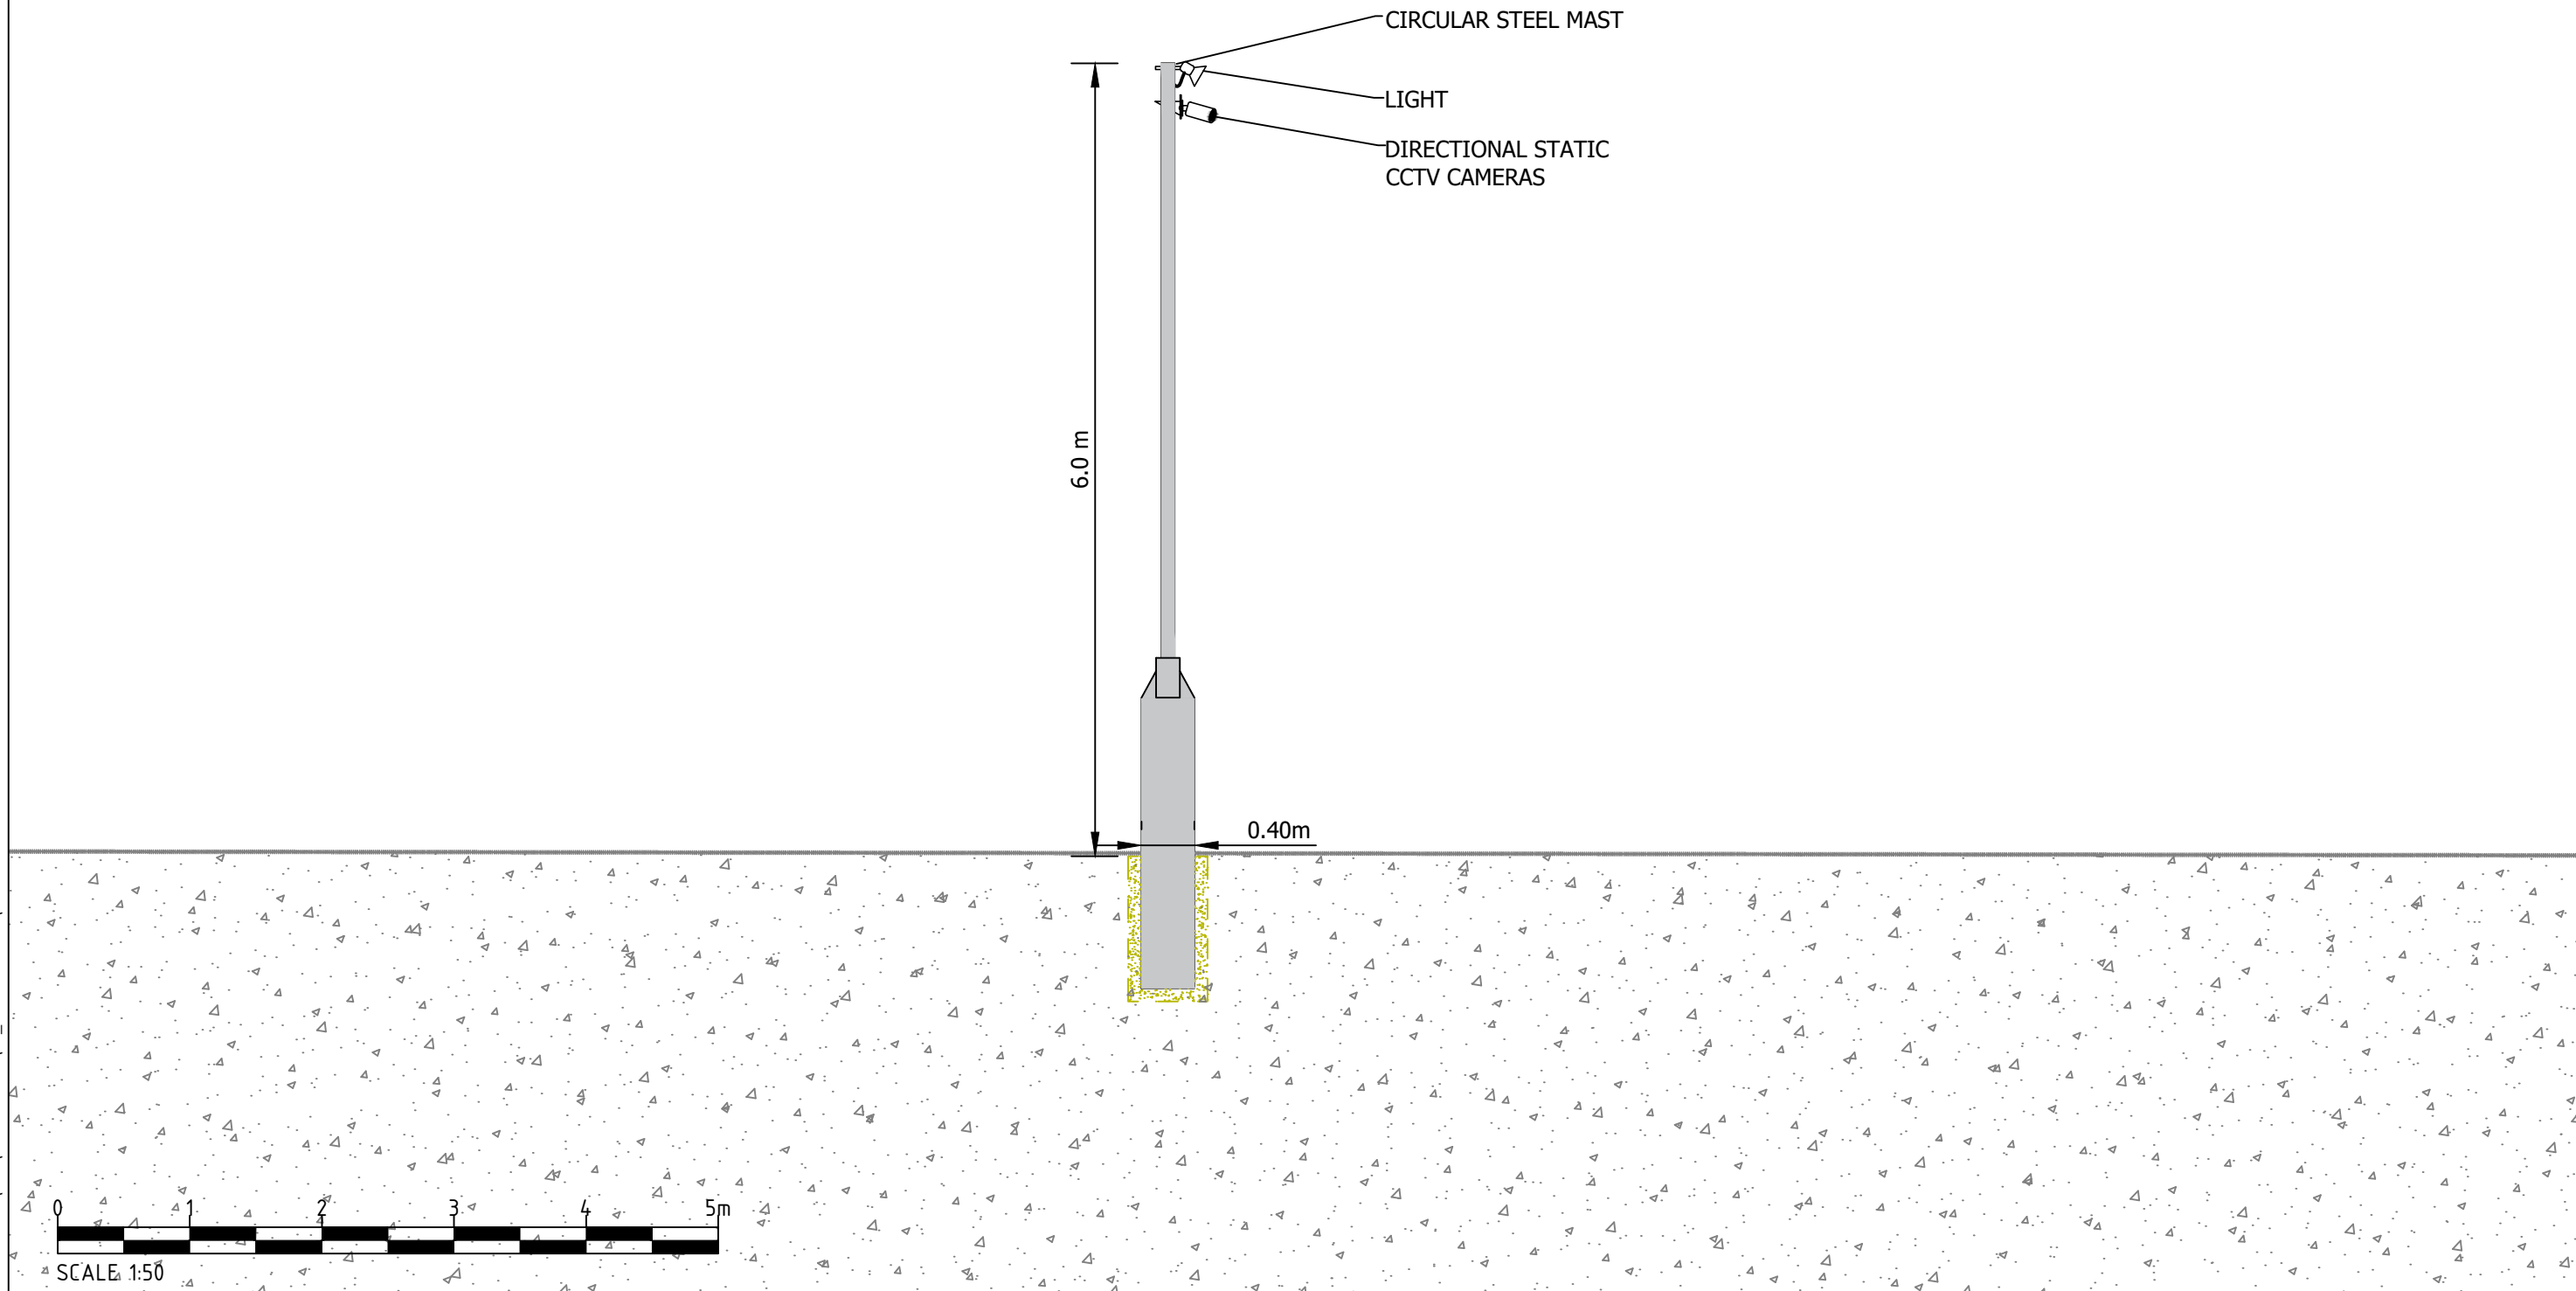

Project Title	NINFIELD GREENER GRID PARK
Client	

Drawing Title	PLANNING DRAWING 015 INDICATIVE SECURITY COLUMN
---------------	--

Purpose of issue			
PLANNING			
Designed	Drawn	Checked	Approved
-	KB	DB	NH
Arcus Internal Project No.		Date	
3215		30/06/21	
Scale @ A3			
1:50			

THIS DOCUMENT HAS BEEN PREPARED IN ACCORDANCE WITH THE SCOPE OF ARCUS' APPOINTMENT WITH ITS CLIENT AND IS SUBJECT TO THE TERMS OF THAT APPOINTMENT. ARCUS ACCEPTS NO LIABILITY FOR ANY USE OF THIS DOCUMENT OTHER THAN BY ITS CLIENT AND ONLY FOR THE PURPOSES FOR WHICH IT WAS PREPARED AND PROVIDED	
Drawing Number	Rev
3215-DR-P-0010	-

Arcus Consultancy Services
 7th Floor
 144 West George Street
 Glasgow, G2 2HG
 Tel: +44 (0)141 221 9997
 Fax: +44 (0)141 221 5610
www.arcusconsulting.co.uk

