




Plot Date : 30 June 2021 16:14:38
 File Name P:\PROJECTS\3215 NINFIELD\CAD\01-WORKING\01_01-DRAWINGS\3215-DR-P-0006

 


PLAN



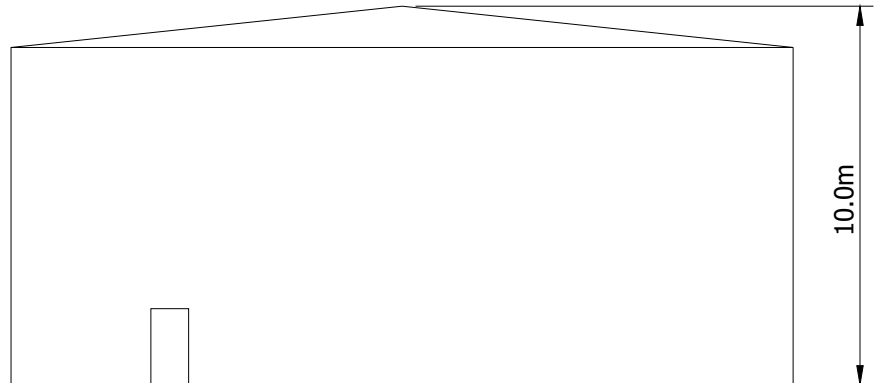

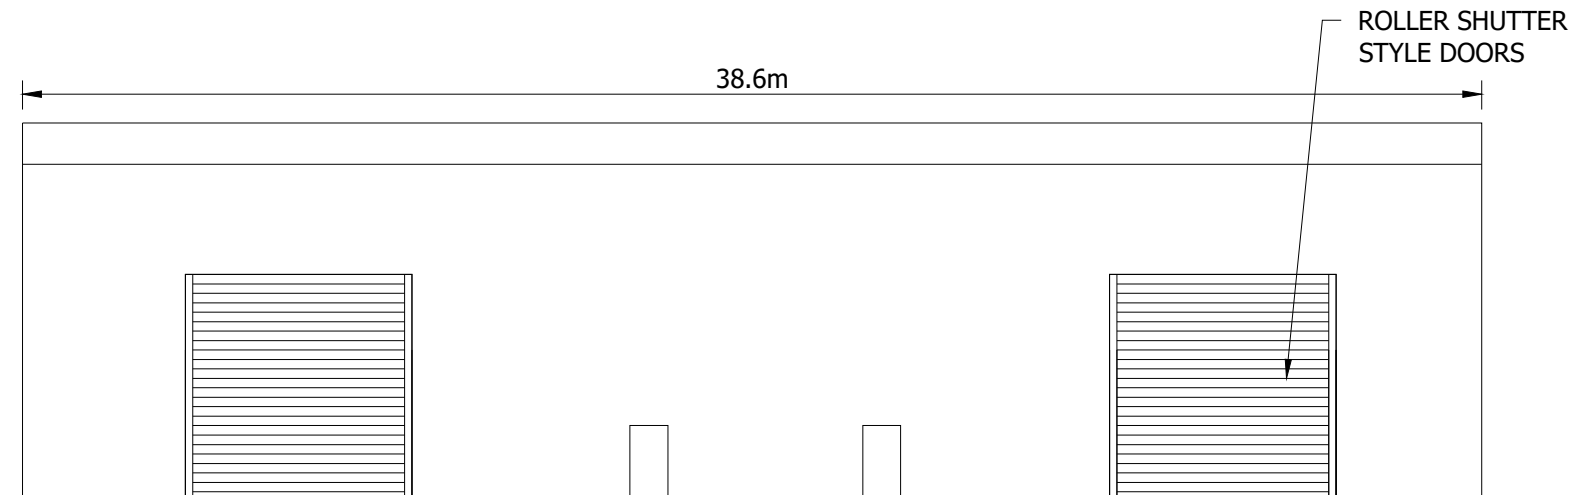END ELEVATION

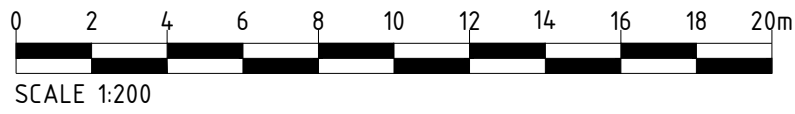

ELEVATION



Project Title NINFIELD GREENER GRID PARK		Drawing Title PLANNING DRAWING 009 INDICATIVE ENERGY MANAGEMENT BUILDING				Purpose of issue PLANNING				THIS DOCUMENT HAS BEEN PREPARED IN ACCORDANCE WITH THE SCOPE OF ARCUS' APPOINTMENT WITH ITS CLIENT AND IS SUBJECT TO THE TERMS OF THAT APPOINTMENT. ARCUS ACCEPTS NO LIABILITY FOR ANY USE OF THIS DOCUMENT OTHER THAN BY ITS CLIENT AND ONLY FOR THE PURPOSES FOR WHICH IT WAS PREPARED AND PROVIDED		Arcus Consultancy Services 7th Floor 144 West George Street Glasgow, G2 2HG Tel: +44 (0)141 221 9997 Fax: +44 (0)141 221 5610 www.arcusconsulting.co.uk		
Client 		Designed - Arcus Internal Project No. 3215 Scale @ A3 1:200	Drawn KB	Checked DB	Approved AM	Date 30/06/21		Drawing Number 3215-DR-P-0006	Rev -					