


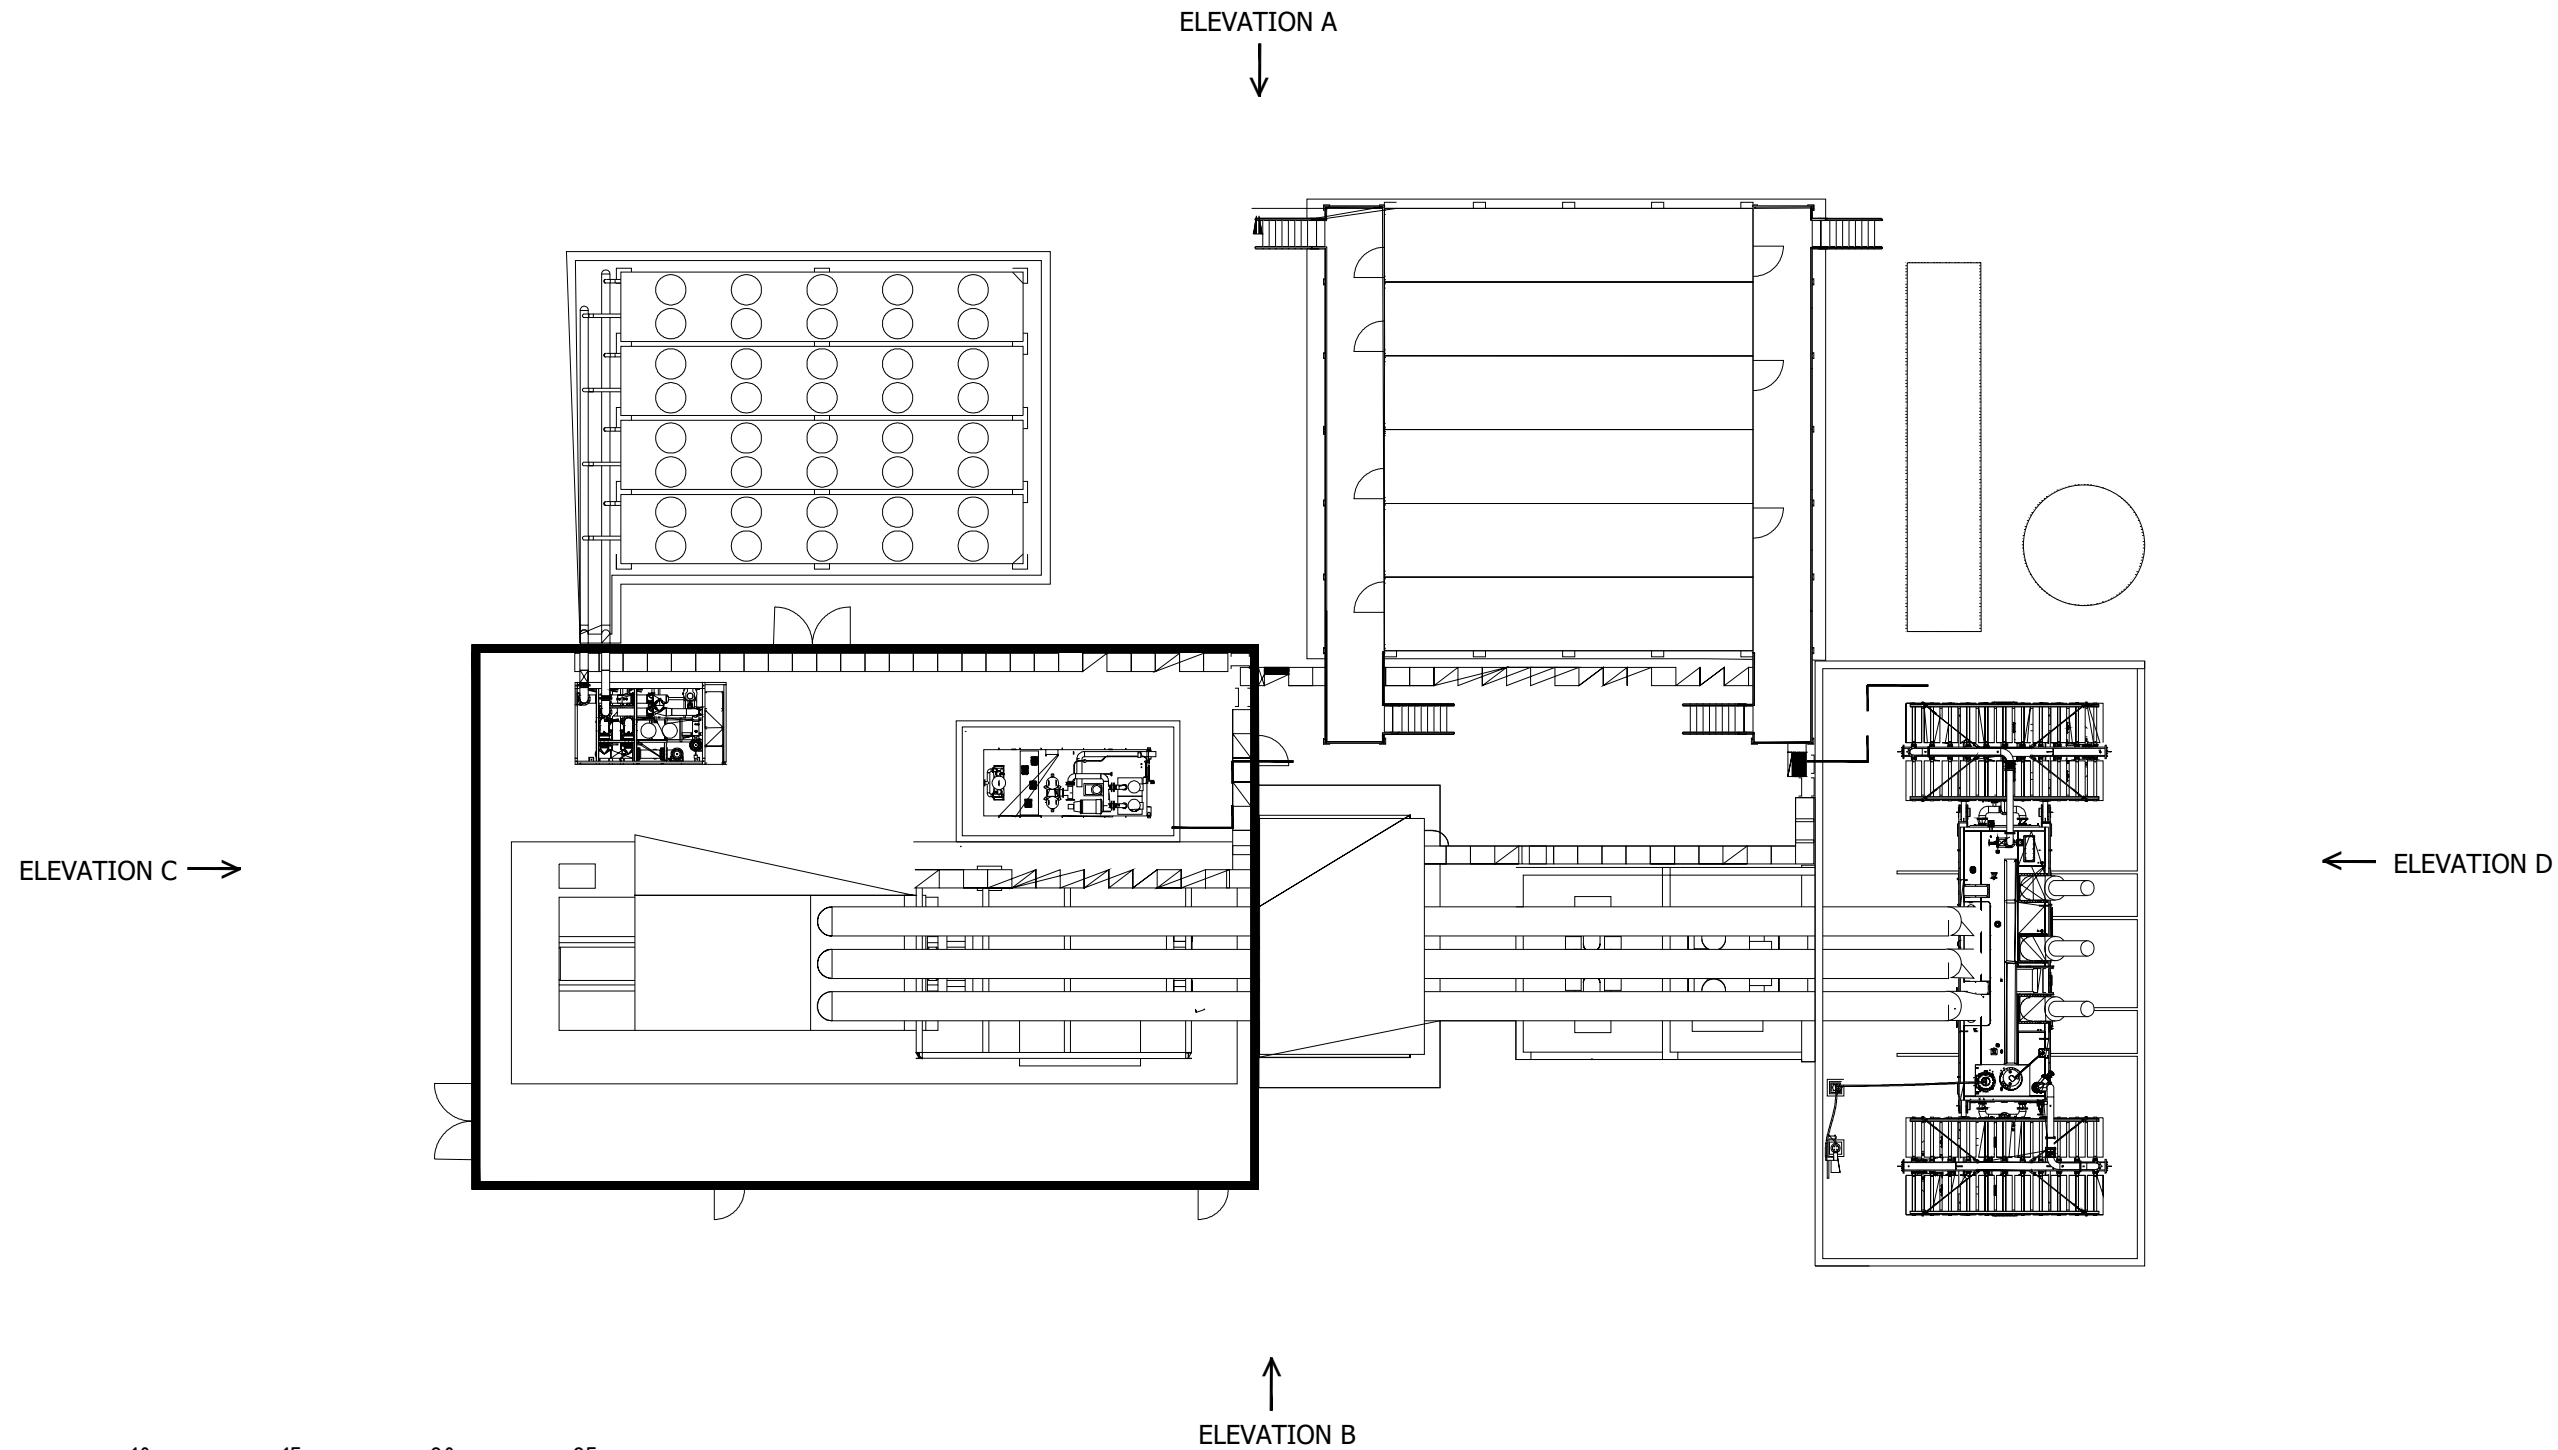

Plot Date : 21 January 2022 10:24:38  
File Name P:\CAD\4259 THORNTON BESS\01-WORKING\01\_01-DRAWINGS\ELEVATIONS\4259-DR-P-0014-P2



<b>Project Title</b> SOAY SOLAR FARM AND GREENER GRID PARK	<b>Drawing Title</b> FIGURE 14A ENERGY MANAGEMENT BUILDING PLAN	<b>Purpose of issue</b> PLANNING				THIS DOCUMENT HAS BEEN PREPARED IN ACCORDANCE WITH THE SCOPE OF ARCUS' APPOINTMENT WITH ITS CLIENT AND IS SUBJECT TO THE TERMS OF THAT APPOINTMENT. ARCUS ACCEPTS NO LIABILITY FOR ANY USE OF THIS DOCUMENT OTHER THAN BY ITS CLIENT AND ONLY FOR THE PURPOSES FOR WHICH IT WAS PREPARED AND PROVIDED	<b>Arcus Consultancy Services</b> 7th Floor 144 West George Street Glasgow, G2 2HG Tel: +44 (0)141 221 9997 Fax: +44 (0)141 221 5610 <a href="http://www.arcusconsulting.co.uk">www.arcusconsulting.co.uk</a>	
		Designed -	Drawn SR	Checked DB	Approved DB			
<b>Client</b> 		Arcus Internal Project No. 4259	Date 21/01/22					
		Scale @ A3 1:250						