

Revisions:


Revision	Date	Revision Notes	Drawn	Inspected
01	08.01.23	First Issue	MC	WC
02	17.01.23	Revised	MR	WC
03	26.01.23	Amendments to Site Layout	MC	WC
04	30.01.23	Revised	GF	WC
05	31.01.23	Revised	MR	WC

LEGEND:

	GSP PLANNING APPLICATION BOUNDARY
	PLANNING APPLICATION BOUNDARY
	NATURAL WATERCOURSE
	EXISTING OH CABLE ROUTE (3.5m High)
	PALISADE FENCE (2.5m High)
	NOISE ATTENUATION FENCE (4m High)
	MAINTENANCE ACCESS TRACK
	POROUS CRUSHED STONE AGGREGATE
	CABLE ROUTE

SITE INFRASTRUCTURE:

	SECURITY GATE (3.5m High)		CCTV/LIGHTING POLE (8m High)
	STORES 3m (W) x 6m (L) x 2.6m (H)		OFFICE 3m (W) x 6m (L) x 2.6m (H)
	LVMV ROOM 3m (W) x 6m (L) x 5.5m (H)		AUX TRANSFORMER 3.6m (W) x 4.8m (L) x 2.6m (H)
	BATTERY BLOCK 15m (W) x 20m (L) x 5.8m (H)		BATTERY HALF BLOCK (7.5m (W) x 20m (L) x 5.8m (H))

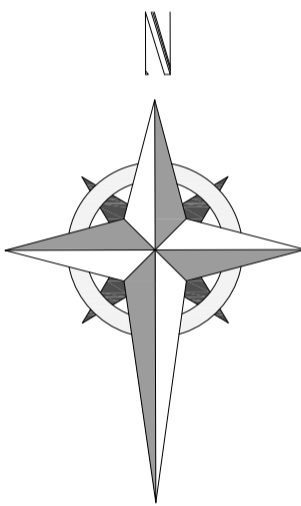

Project:

Lerwick Greener Grid Park

Client:



Statkraft UK Ltd.
19th Floor, 22 Bishopsgate
London, EC2N 4BQ
Tel: +44 (0) 20 7545 8500
Tel: +44 (0) 20 7545 1000

Drawn by:



CADmando Design & Drafting Solutions Ltd
The Long Barn, The Courtyard, Severn Drive, Tewkesbury
Business Park, GL20 8GD
Tel: +44 (0) 1684 850019
Mob: +44 (0) 7814436910

Status:

PLANNING


Drawing Title:

**Lerwick Greener Grid Park
Proposed Site Layout Plan**

Drawn: MC	Checked: WC	First Issued: 09.01.2023
--------------	----------------	-----------------------------

Project Code: STA004-	Drawing Number: PL-02
---------------------------------	---------------------------------

Sheet Size: A1	Scale: 1:1000	Revision: 05
--------------------------	-------------------------	------------------------

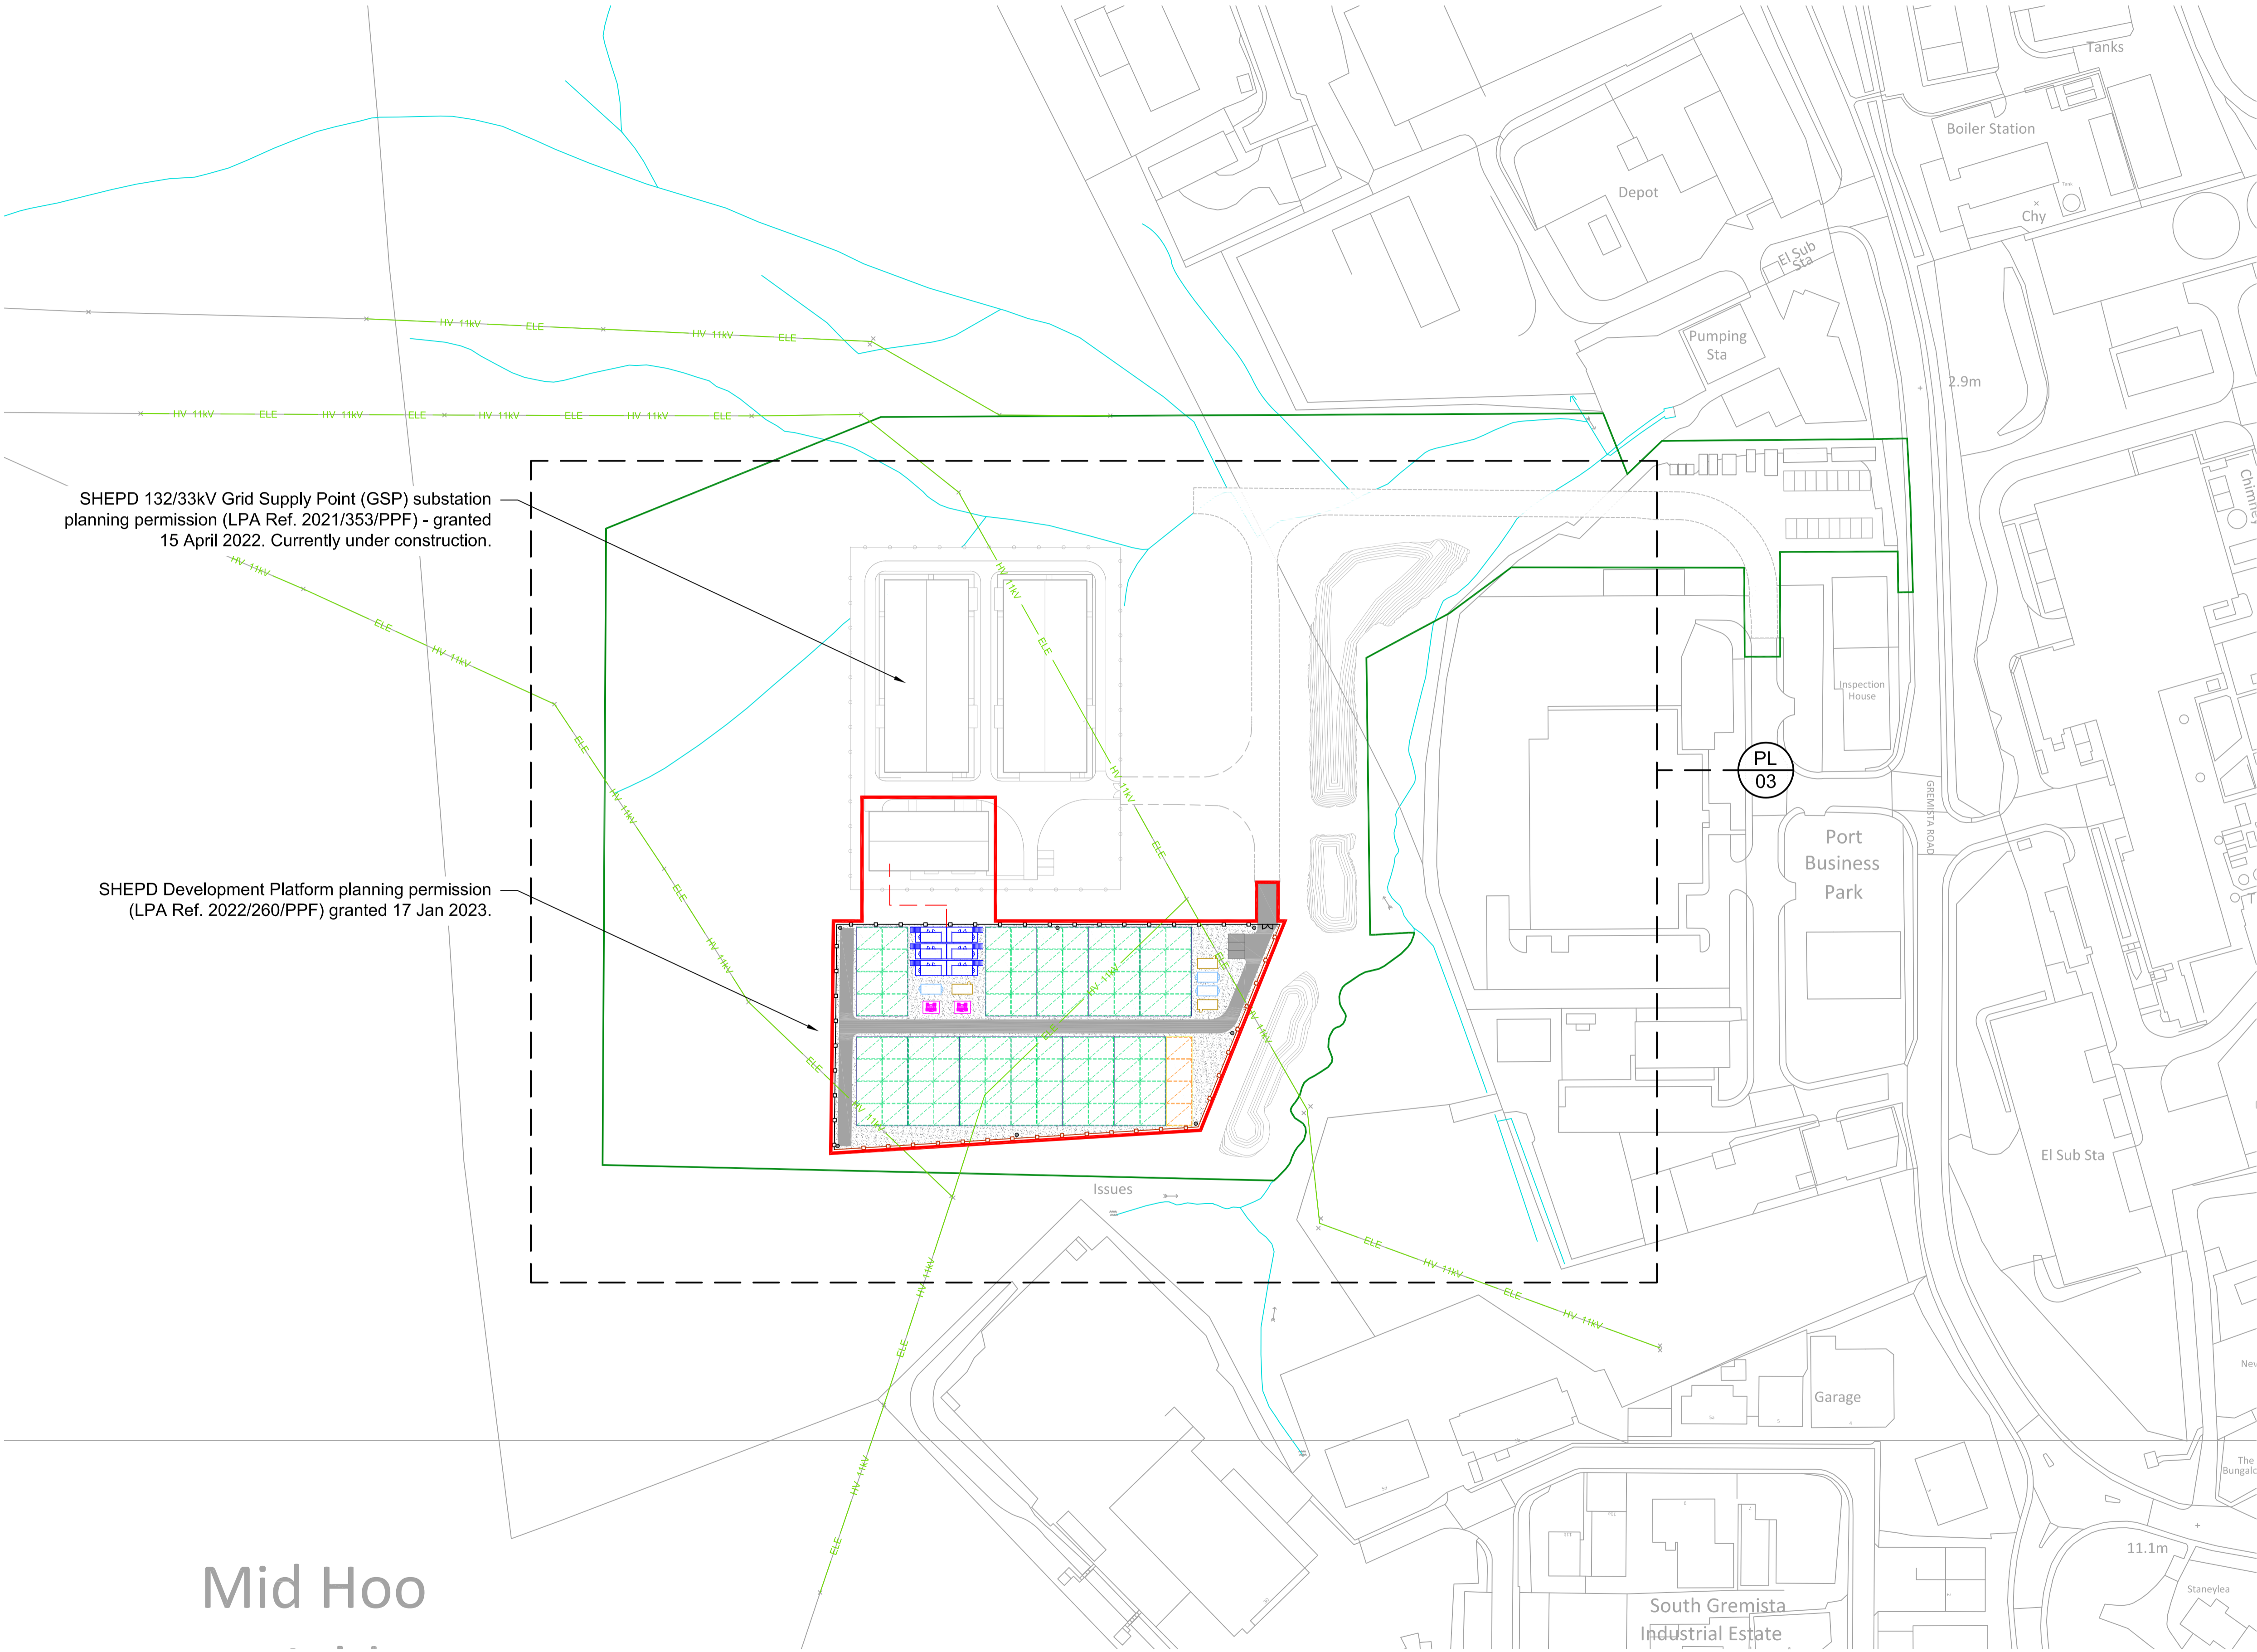

Mid Hoo

LERWICK PROPOSED SITE LAYOUT PLAN

Scale: 1:1000@A1