


Revisions:				
Revision	Date	Revision Notes	Drawn	Inspected
01	23.04.25	First Issue	RR	TY
02	25.04.25	Viewport Scale Adjusted, Elevation Pages Reduced, Battery Block Annotation Added	RR	TY

LEGEND:


— PROPOSED GROUND LEVEL —

- - - EXISTING GROUND LEVEL - - -

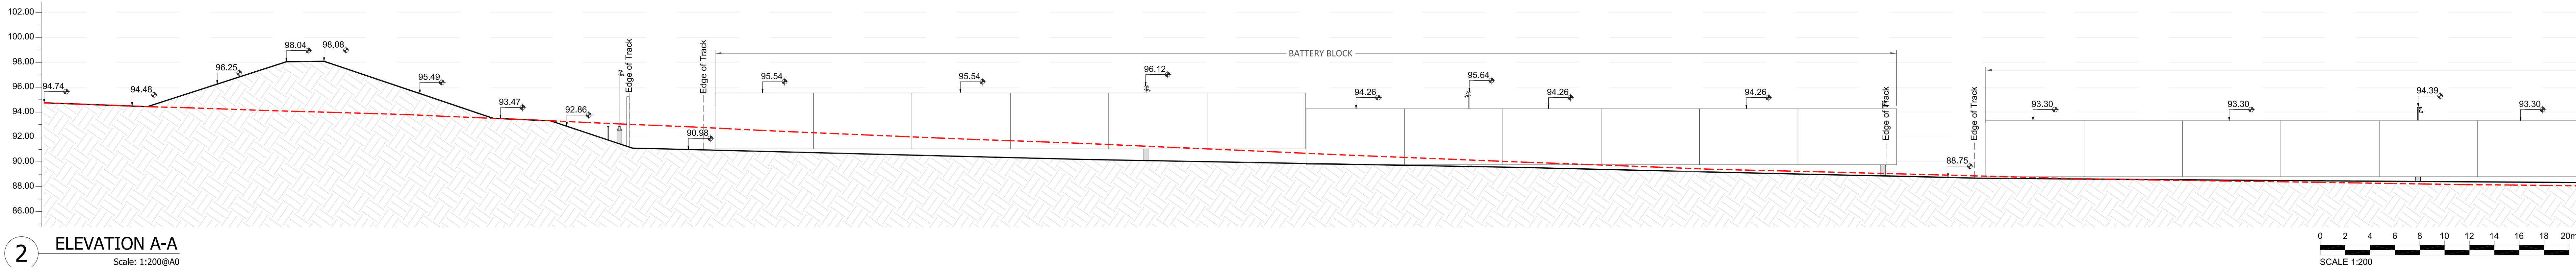


2 ELEVATION A-A

Scale: 1:200@A0

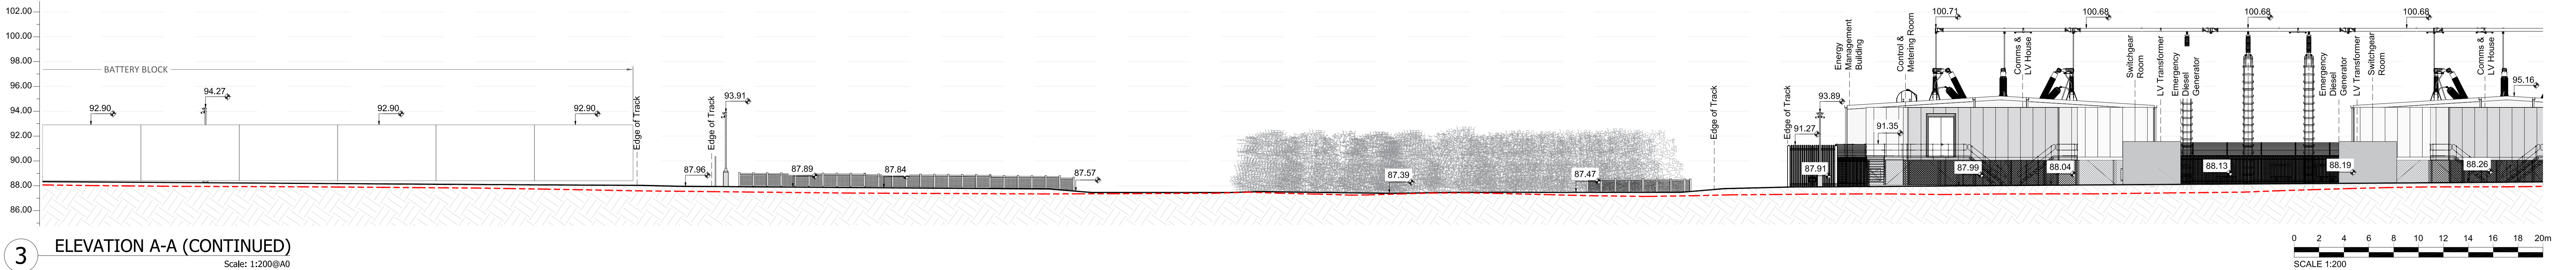


3 ELEVATION A-A (CONTINUED)

Scale: 1:200@A0

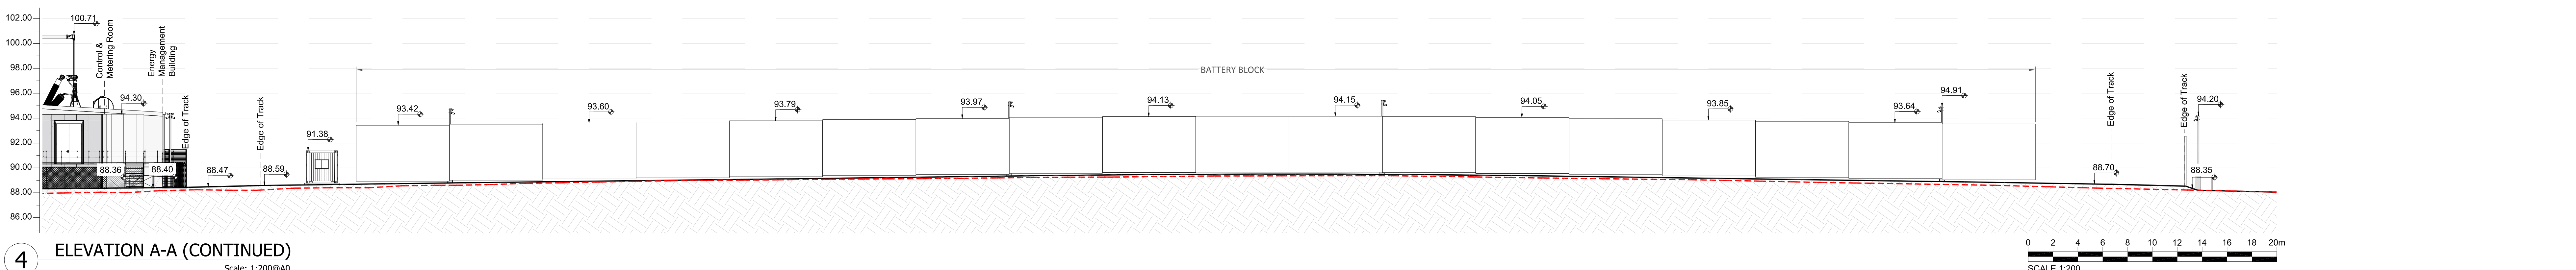


4 ELEVATION A-A (CONTINUED)

Scale: 1:200@A0

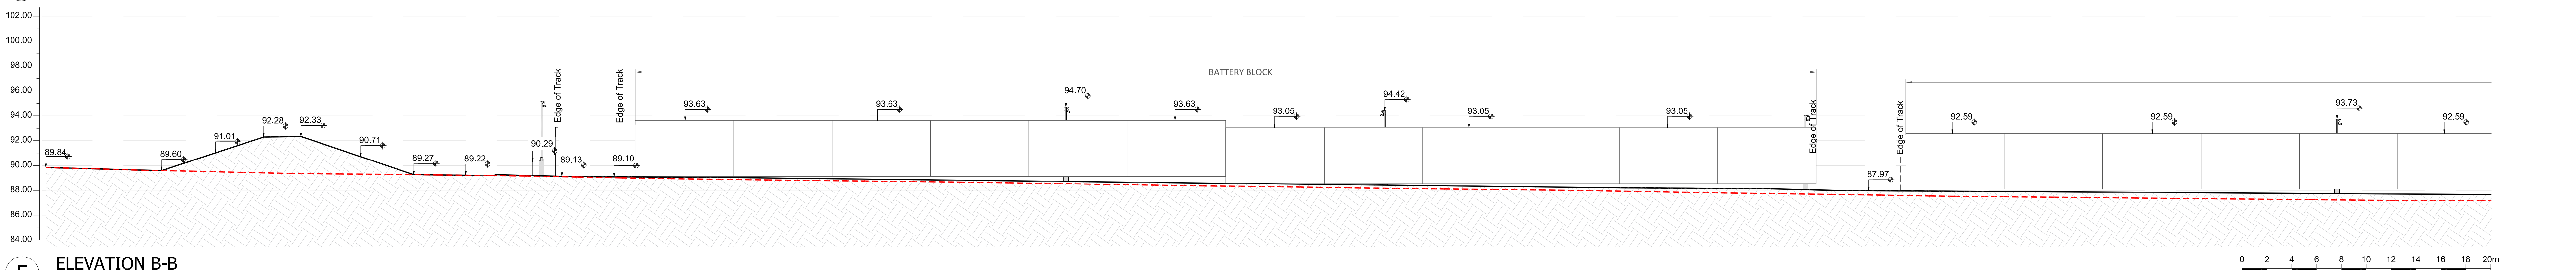


5 ELEVATION B-B

Scale: 1:200@A0

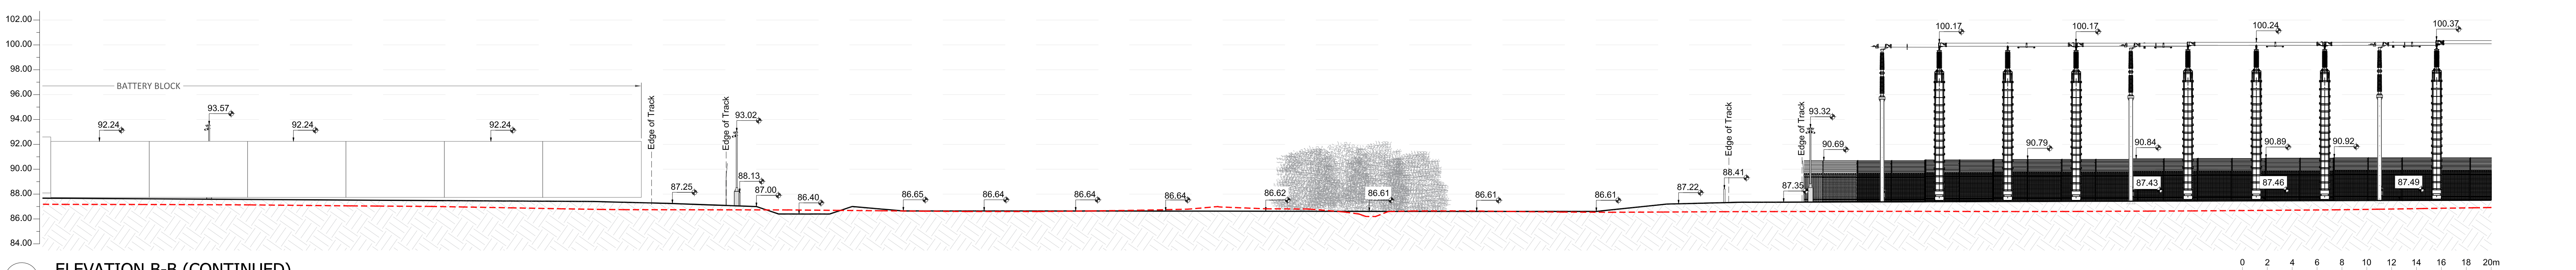

6 ELEVATION B-B (CONTINUED)

Scale: 1:200@A0

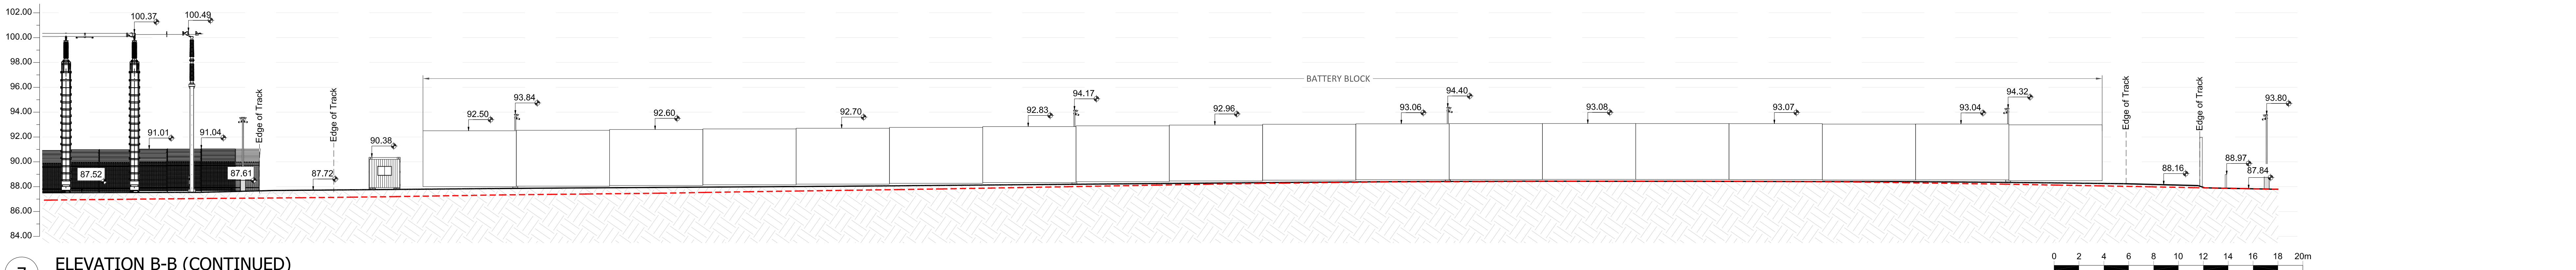

7 ELEVATION B-B (CONTINUED)

Scale: 1:200@A0

Project:

**East Claydon
Greener Grid Park**

Consultant:

Statkraft

Statkraft UK Limited
19th Floor, 25 Abchurch Lane
London, EC4N 3DF
Tel: +44 (0) 1304 624095
Mob: +44 (0) 7833 796294

Drawn by:

CADmando
2D, 3D CAD & BIM SERVICES

CADmando Design & Drafting Solutions Ltd
Unit B2, The Courtyard, South Green, Tewkesbury Business Park, GL20 6ED
Tel: +44 (0) 1564 880919
Mob: +44 (0) 7814438919

Status:

PLANNING

Drawing Title: **Battery Block
Contextual Elevations
(Section A-A)**

Drawn: **RR** Checked: **IY** First Issued: **23.04.2025**

Project Code: **STA008- EL-08** Drawing Number:

Sheet Size: **A0** Scale: **1:200** Revision: **02**