

PL 02A

This drawing is the copyright of STATKRAFT UK Limited and must not be reproduced in whole or in part or used for any purpose without the written permission of Statkraft UK Limited.


Revision	Date	Revision Notes	Drawn	Inspected
01	10.04.24	Final Issue	OB	JM
02	18.04.24	Control house amended	OB	JM
03	20.04.24	Amendments on per list	OB	JM
04	20.04.24	Subsides added and circulation moved	OB	JM
05	02.05.24	Layout amendments	OB	JM
06	07.05.24	Updated layout	OB	JM
07	15.05.24	Updated layout and RLB	OB	JM
08	15.05.24	Updated layout	OB	JM
09	16.05.24	Layout and Blockwork amended as per List	OB	JM
10	16.05.24	Celling and Watercourse Amend	OB	JM
11	16.05.24	Celling and Watercourse Amend	OB	JM
12	08.12.24	Drainage and Substation Pallets Updated	OB	JM
13	02.02.25	Amendments on per comments	OB	JM
14	11.02.25	Amendments on per comments	OB	JM
15	03.03.25	Block Added and RLB/Track Amended	JTC	RL

LEGEND:

APPLICATION SITE BOUNDARY	(Red line)
LAND WITH APPLICANT'S CONTROL	(Blue line)
ACCESS ROAD	(Grey line)
MAIN ACCESS ROAD	(Yellow line)
TEMPORARY ACCESS ROAD	(Light yellow line)
PAVING FENCE (PLANES)	(Green dashed line)
LIVESTOCK FENCE	(Red dashed line)
NOISE ATTENUATION FENCE	(Pink dashed line)
PROPOSED UNDERGROUND CABLE ROUTE TO PDC	(Orange dashed line)
EXISTING UNDERGROUND 132kV CABLE	(Blue dashed line)
EXISTING DRAINAGE DITCH	(Blue hatched area)
EXISTING 400V OH LINE AND 20M BUFFER (OTHER SIDS)	(Green dashed line)
EXISTING 132V OH LINE AND 12M BUFFER (OTHER SIDS)	(Yellow dashed line)
ANTICIPATED ROUTE OF DB WATERCOURSE	(Blue dashed line)
EXISTING DITCH	(Blue dashed line)
BUND	(Blue dashed line)

SITE INFRASTRUCTURE (L x W x H):


SECURITY GATES	(Green rectangle)
PEDESTRIAN EMERGENCY ACCESS GATE	(Green rectangle)
PERSONNEL GATE	(Green rectangle)
INVERTER	(Green rectangle)
UNDERGROUND WATER TANK	(Green rectangle)
ALIX TRANSFORMER	(Green rectangle)
LIGHTING AND CCTV	(Green rectangle)
HV 110KV (MAIN)	(Green rectangle)
PROPOSED SUDS BASIN	(Green rectangle)
PROPOSED SWALE	(Green rectangle)
TREES/VEGETATION	(Green circle)
LV TRANSFORMER	(Green rectangle)
POROUS CRUSHED STONE AGGREGATE	(Green rectangle)
STORES	(Green rectangle)
WELFARE AND OFFICE	(Green rectangle)
BATTERY CONTAINER	(Green rectangle)
OPERATIONS ROOM	(Green rectangle)
SUBSTATION	(Green rectangle)
CONTROL CONTAINER	(Green rectangle)
SUBSTATION BLAST WALL	(Green rectangle)
MAIN TRANSFORMER	(Green rectangle)
SWITCHGEAR ROOM	(Green rectangle)
CONTROL & METERING ROOM	(Green rectangle)
GENSET	(Green rectangle)
CABLES & LV	(Green rectangle)

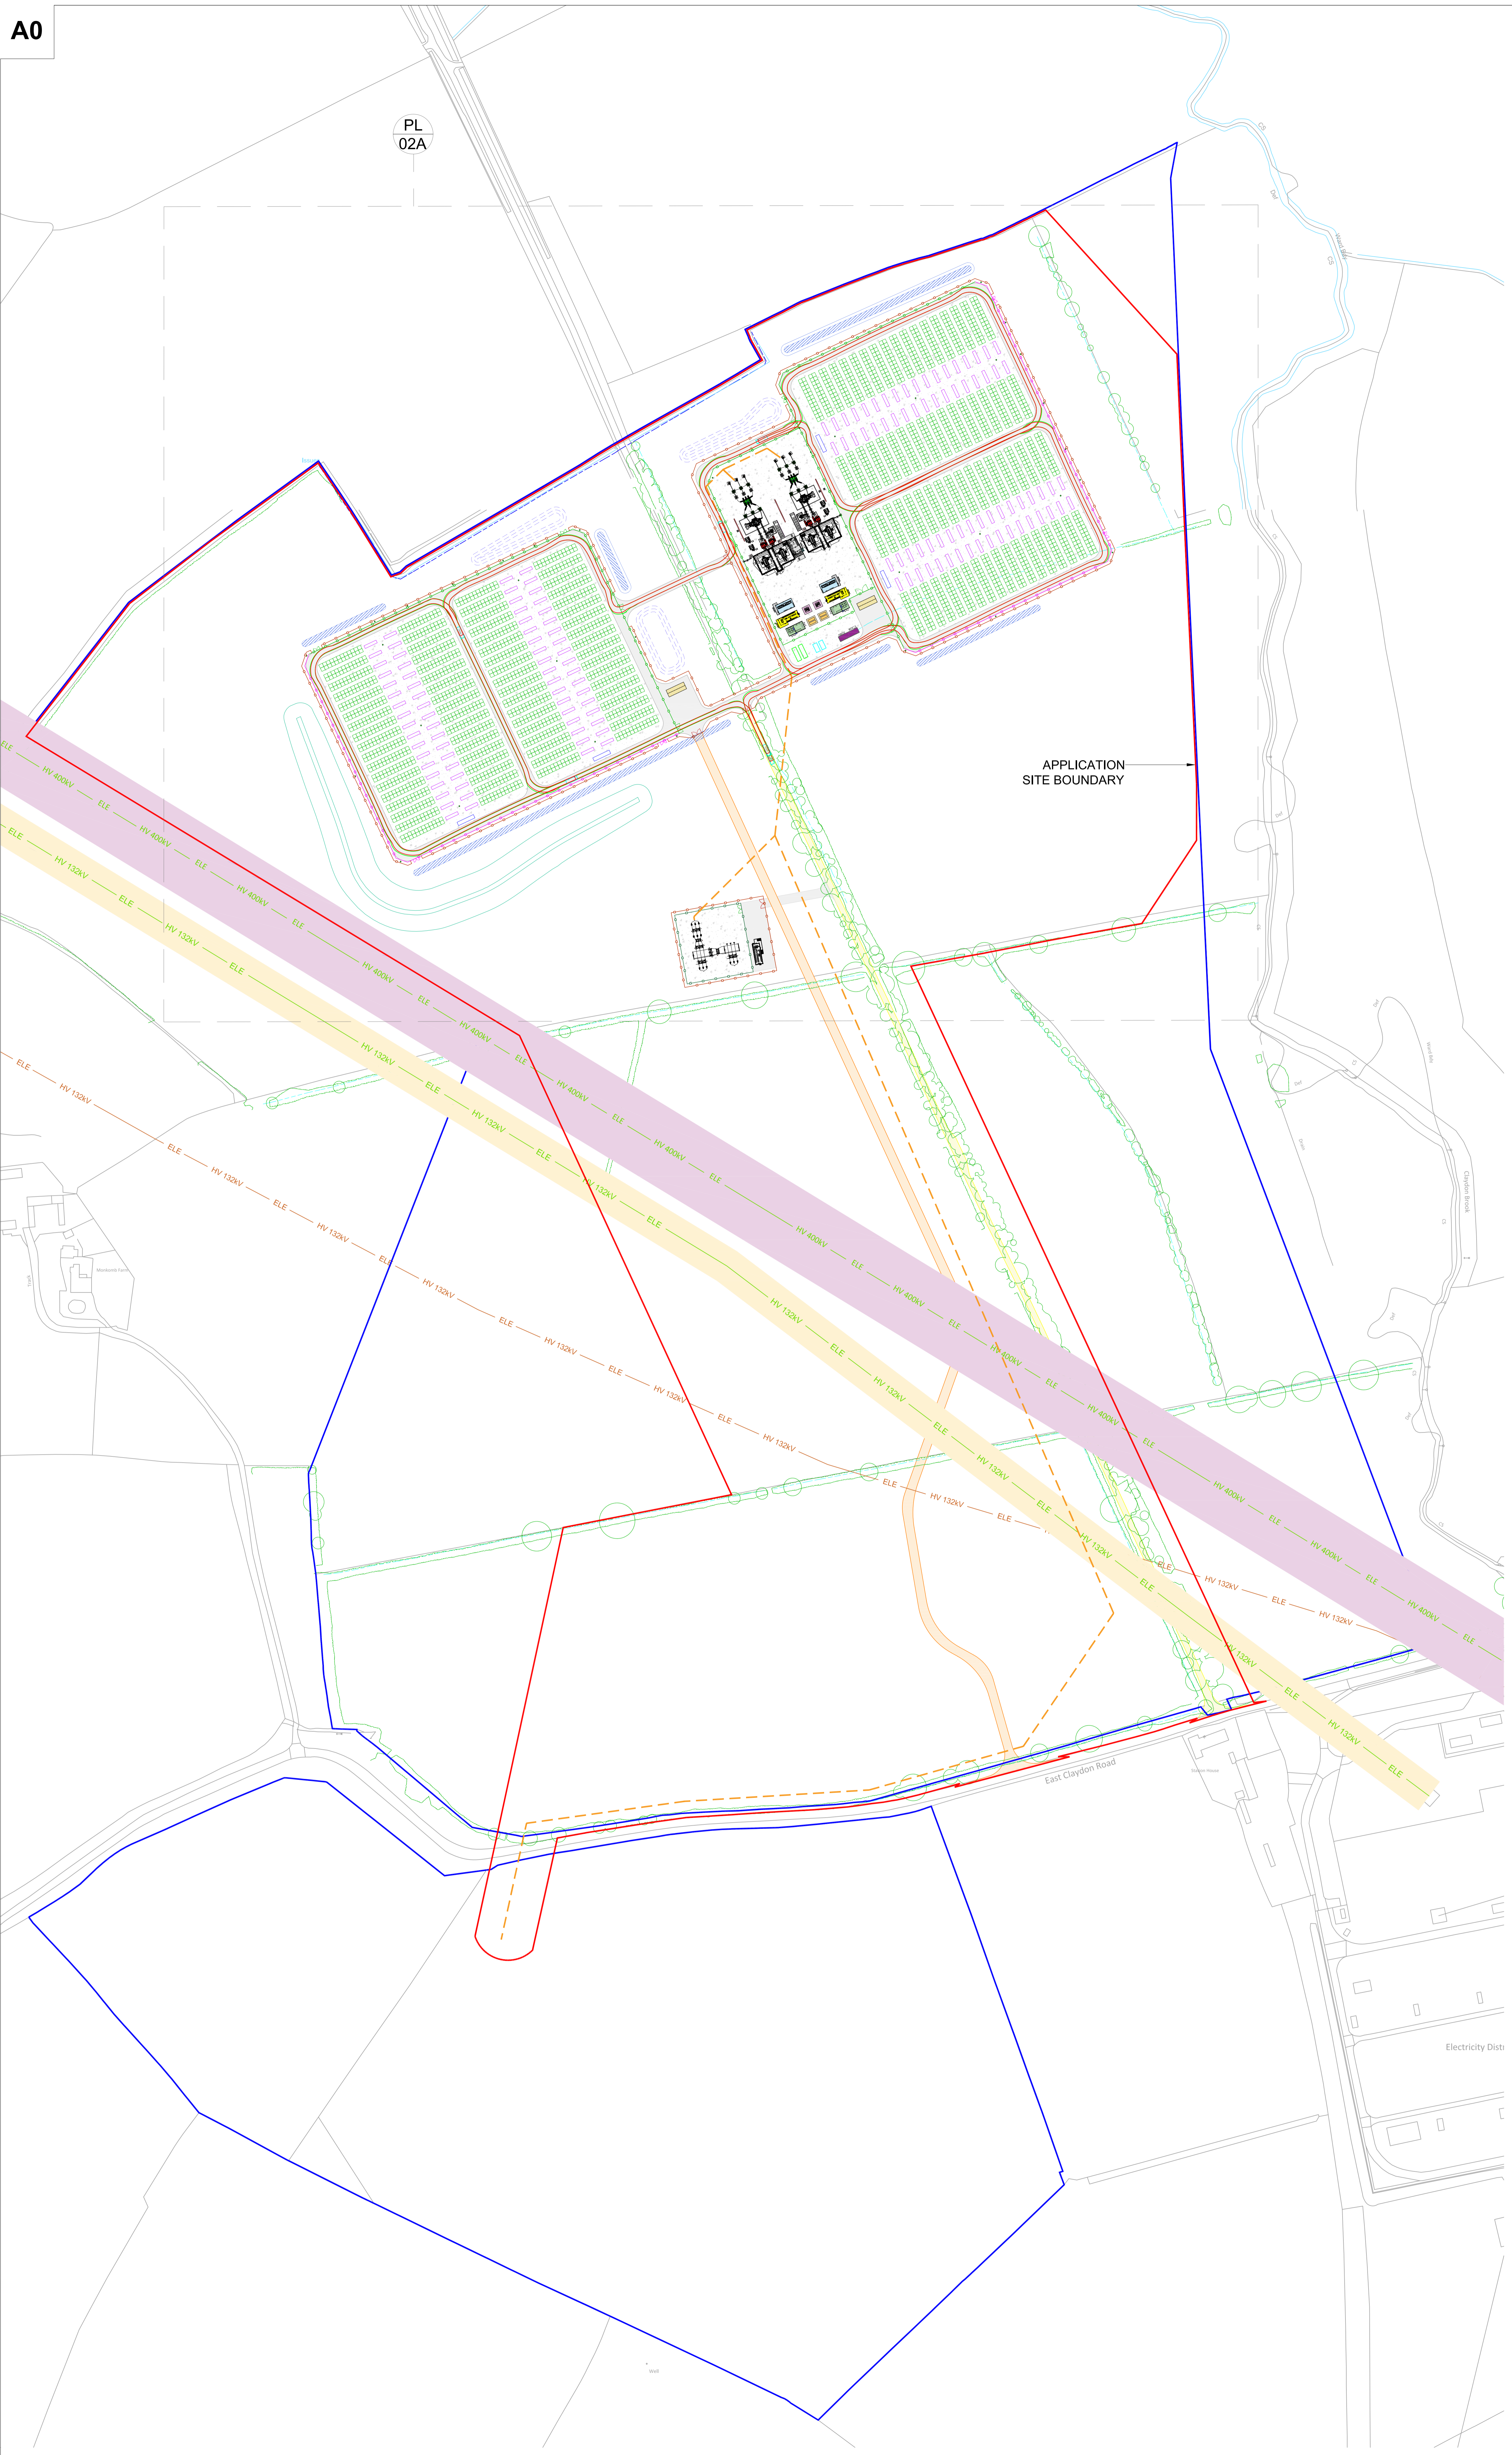

APPLICATION SITE BOUNDARY

East Claydon Road

Electricity Dist

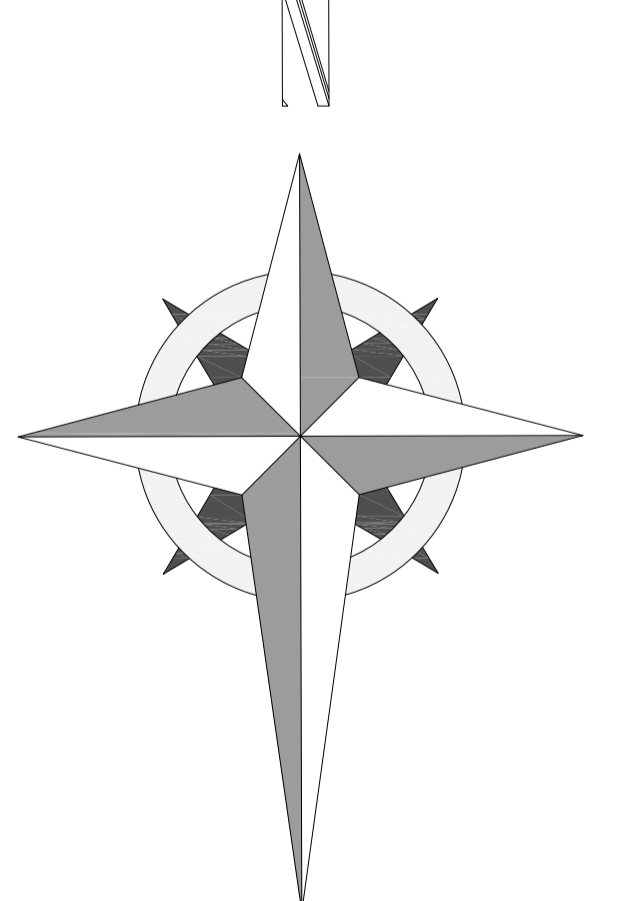

Project: **East Claydon Greener Grid Park**

Client: **Statkraft**
 Statkraft UK Ltd
 19th Floor, 22 Abchurch Lane
 London, EC4N 3EG
 Tel: +44 (0) 20 7545 1000

Drawn by: **CADmando**
 CADmando Design & Drafting Solutions Ltd
 Unit B2, The Courtyard, Southway, Newbury Business Park, SL2 1SD
 Tel: +44 (0) 1645 80979
 Mob: +44 (0) 7814459910

Status: **PLANNING**

Drawing Title: **East Claydon Proposed Site Layout Plan (1:1500) (Construction)**

Drawn: OB | Checked: JM | First Issued: 10.04.2024

Project Code: STA008- | Drawing Number: PL-01A

Sheet Size: A0 | Scale: 1:1500 | Revision: 15

EAST CLAYDON PROPOSED SITE LAYOUT (1:1500) (CONSTRUCTION)

Scale: 1:1500@A0

