

Note: All coordinates and levels are relative to OS Active
Grid and Datum (OSN15 and OSBM15)

660250mN
660200mN
660150mN
660100mN
660050mN
660000mN
659950mN
659900mN

Revision	Description	Date	Issue




**ARCUS CONSULTANCY
SERVICES LTD**
7th Floor
144 West George Street
Glasgow
G2 2HG
0141 221 9997


**Neilston
Battery Storage Site**

**Topographic
Survey**

Client Ref:	GC	Project Ref:	GC	Drawn By:	ARC2009-0941	Date:	August 2009
Drawing No:	ARC2009-0941_30	Scale:	1:500	Plot Size:	A4	Revision:	

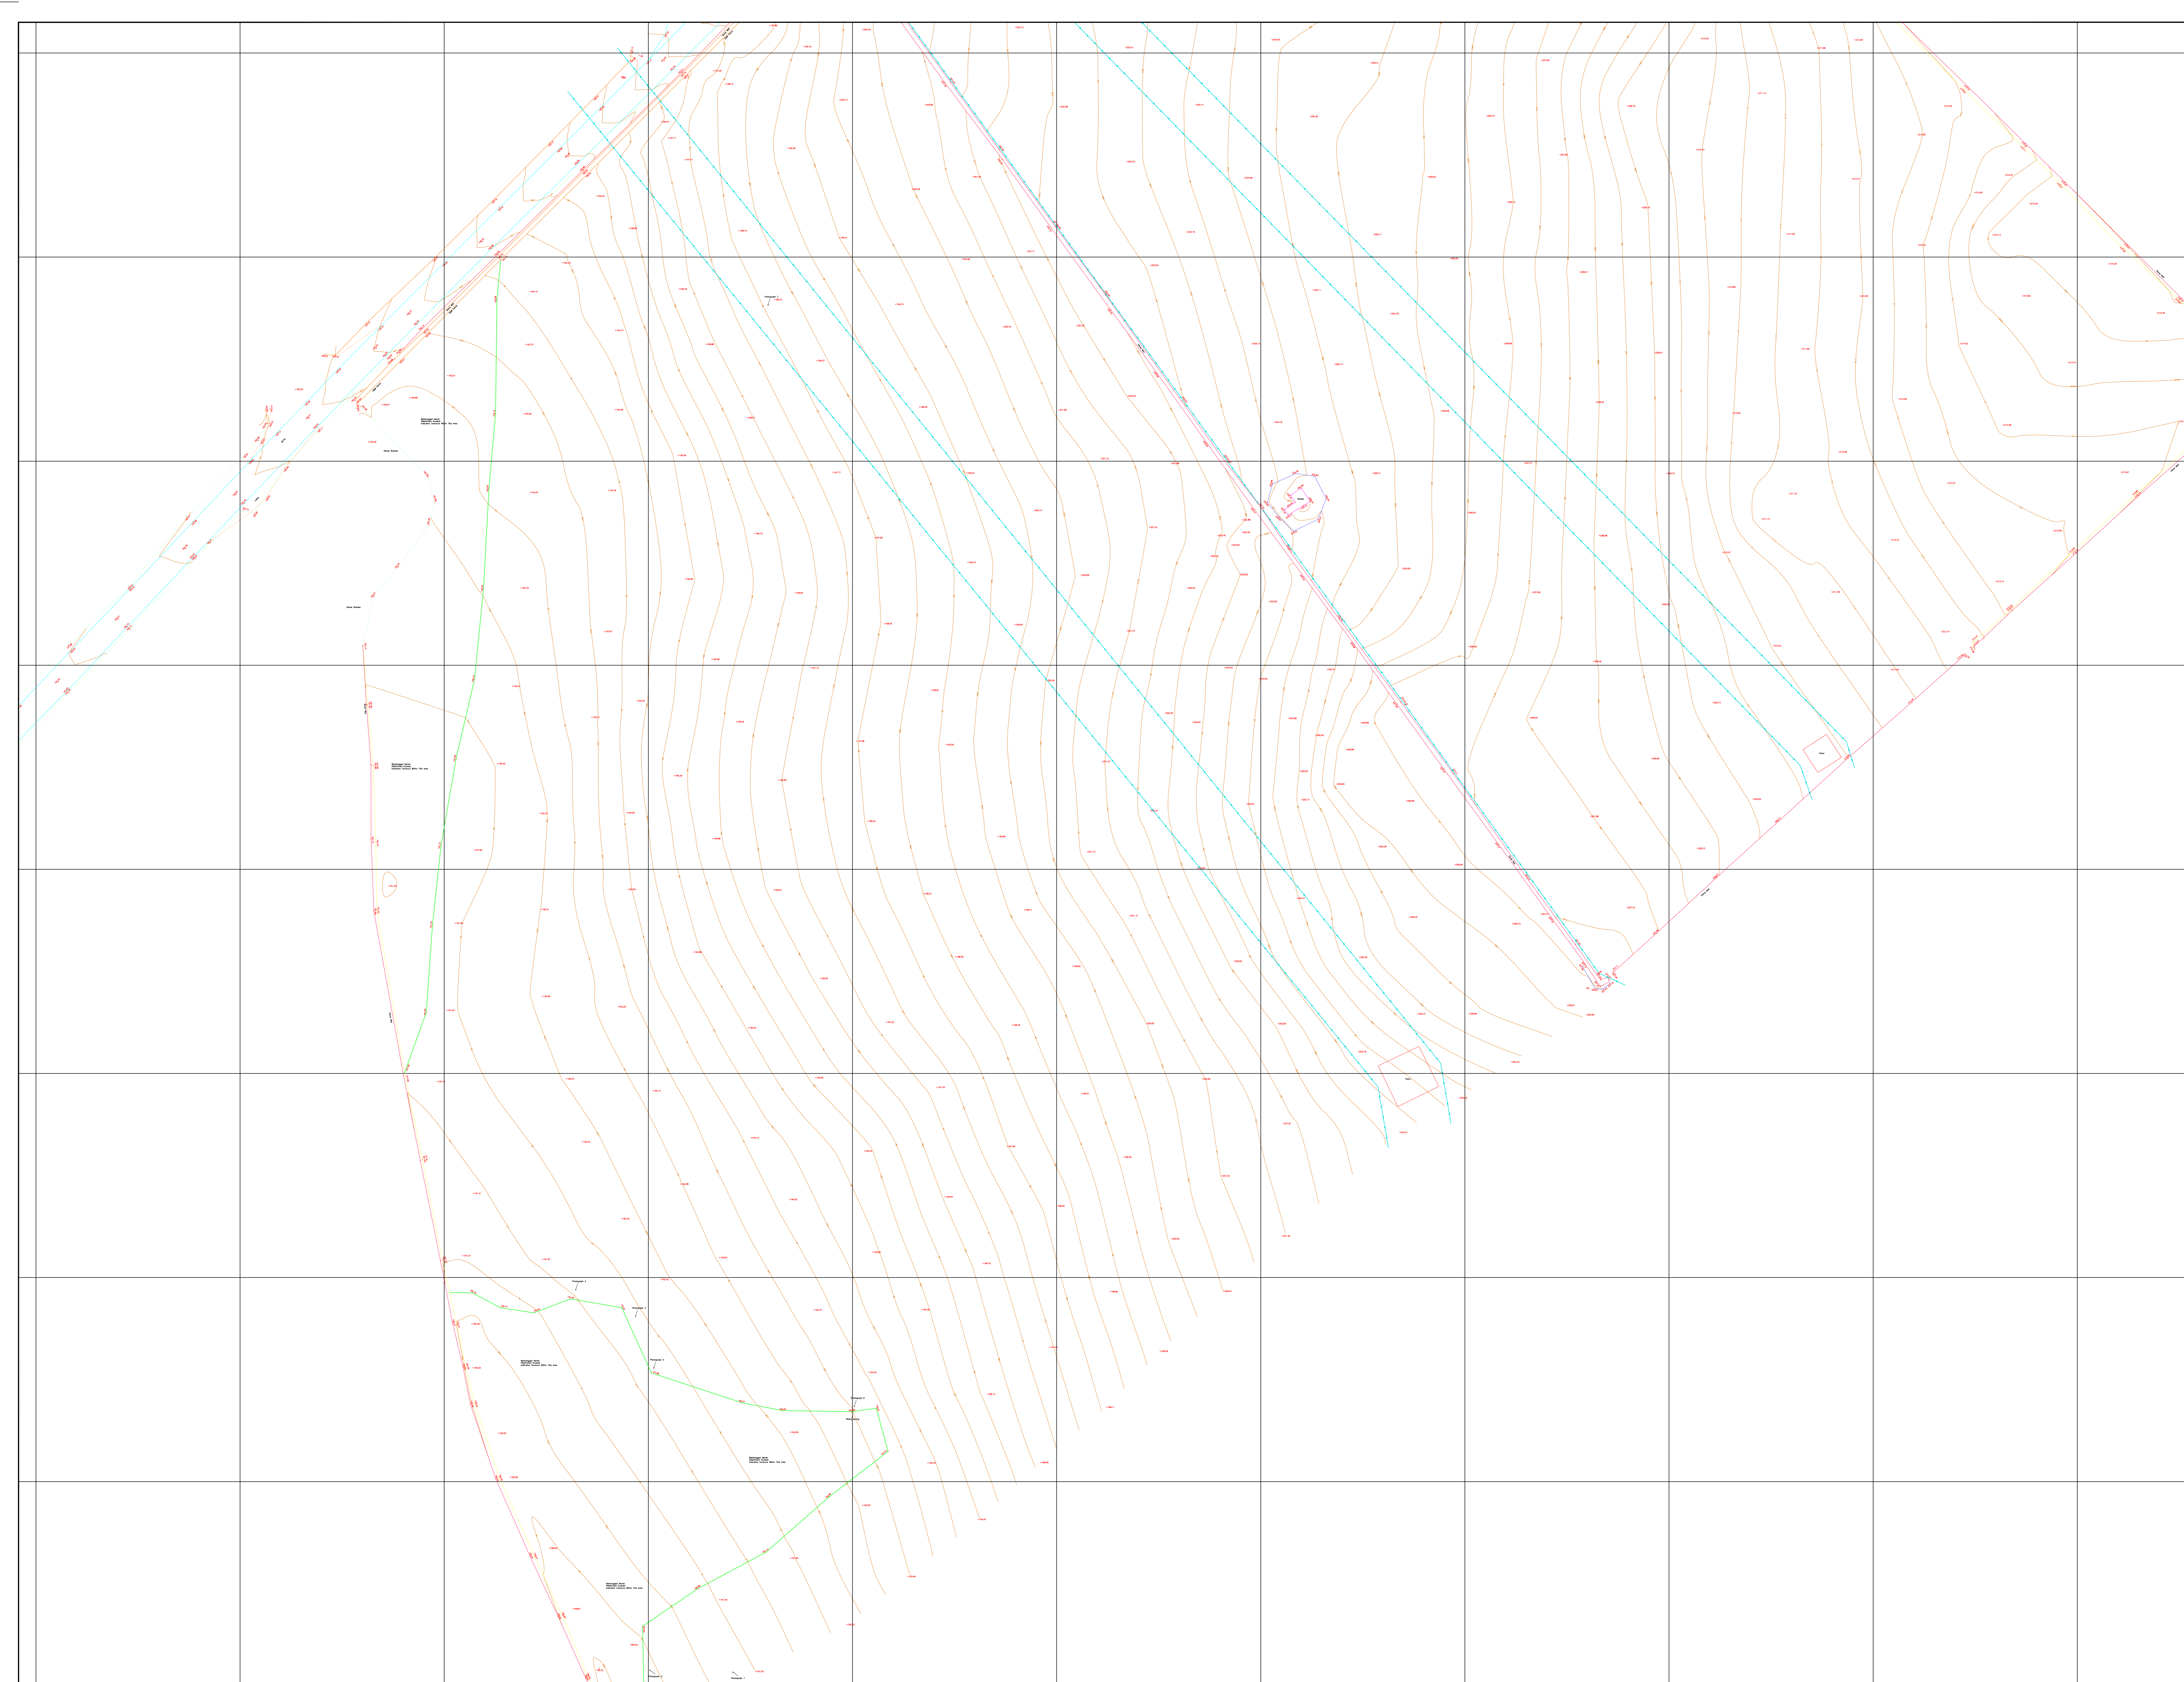

Revision	Description	Date	Author

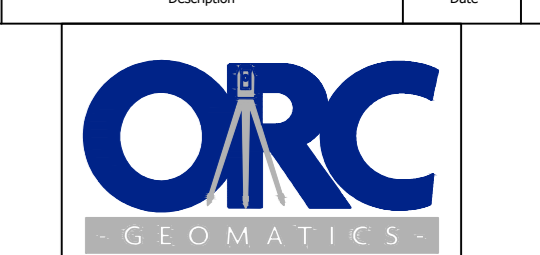

ARCUS CONSULTANCY SERVICES LTD
 7th Floor
 144 West George Street
 Glasgow
 G2 2HG
 0141 221 9997

**Neilston
 Battery Storage Site**

**Topographic
 Survey**

Client	Project No.	Site No.	Scale	Date
ARC	ARC	ARC2008-0041	1:500	August 2008