


LEGEND :


- APPLICATION SITE BOUNDARY (6.4 ha)
- LAND WITHIN THE CONTROL OF THE APPLICANT

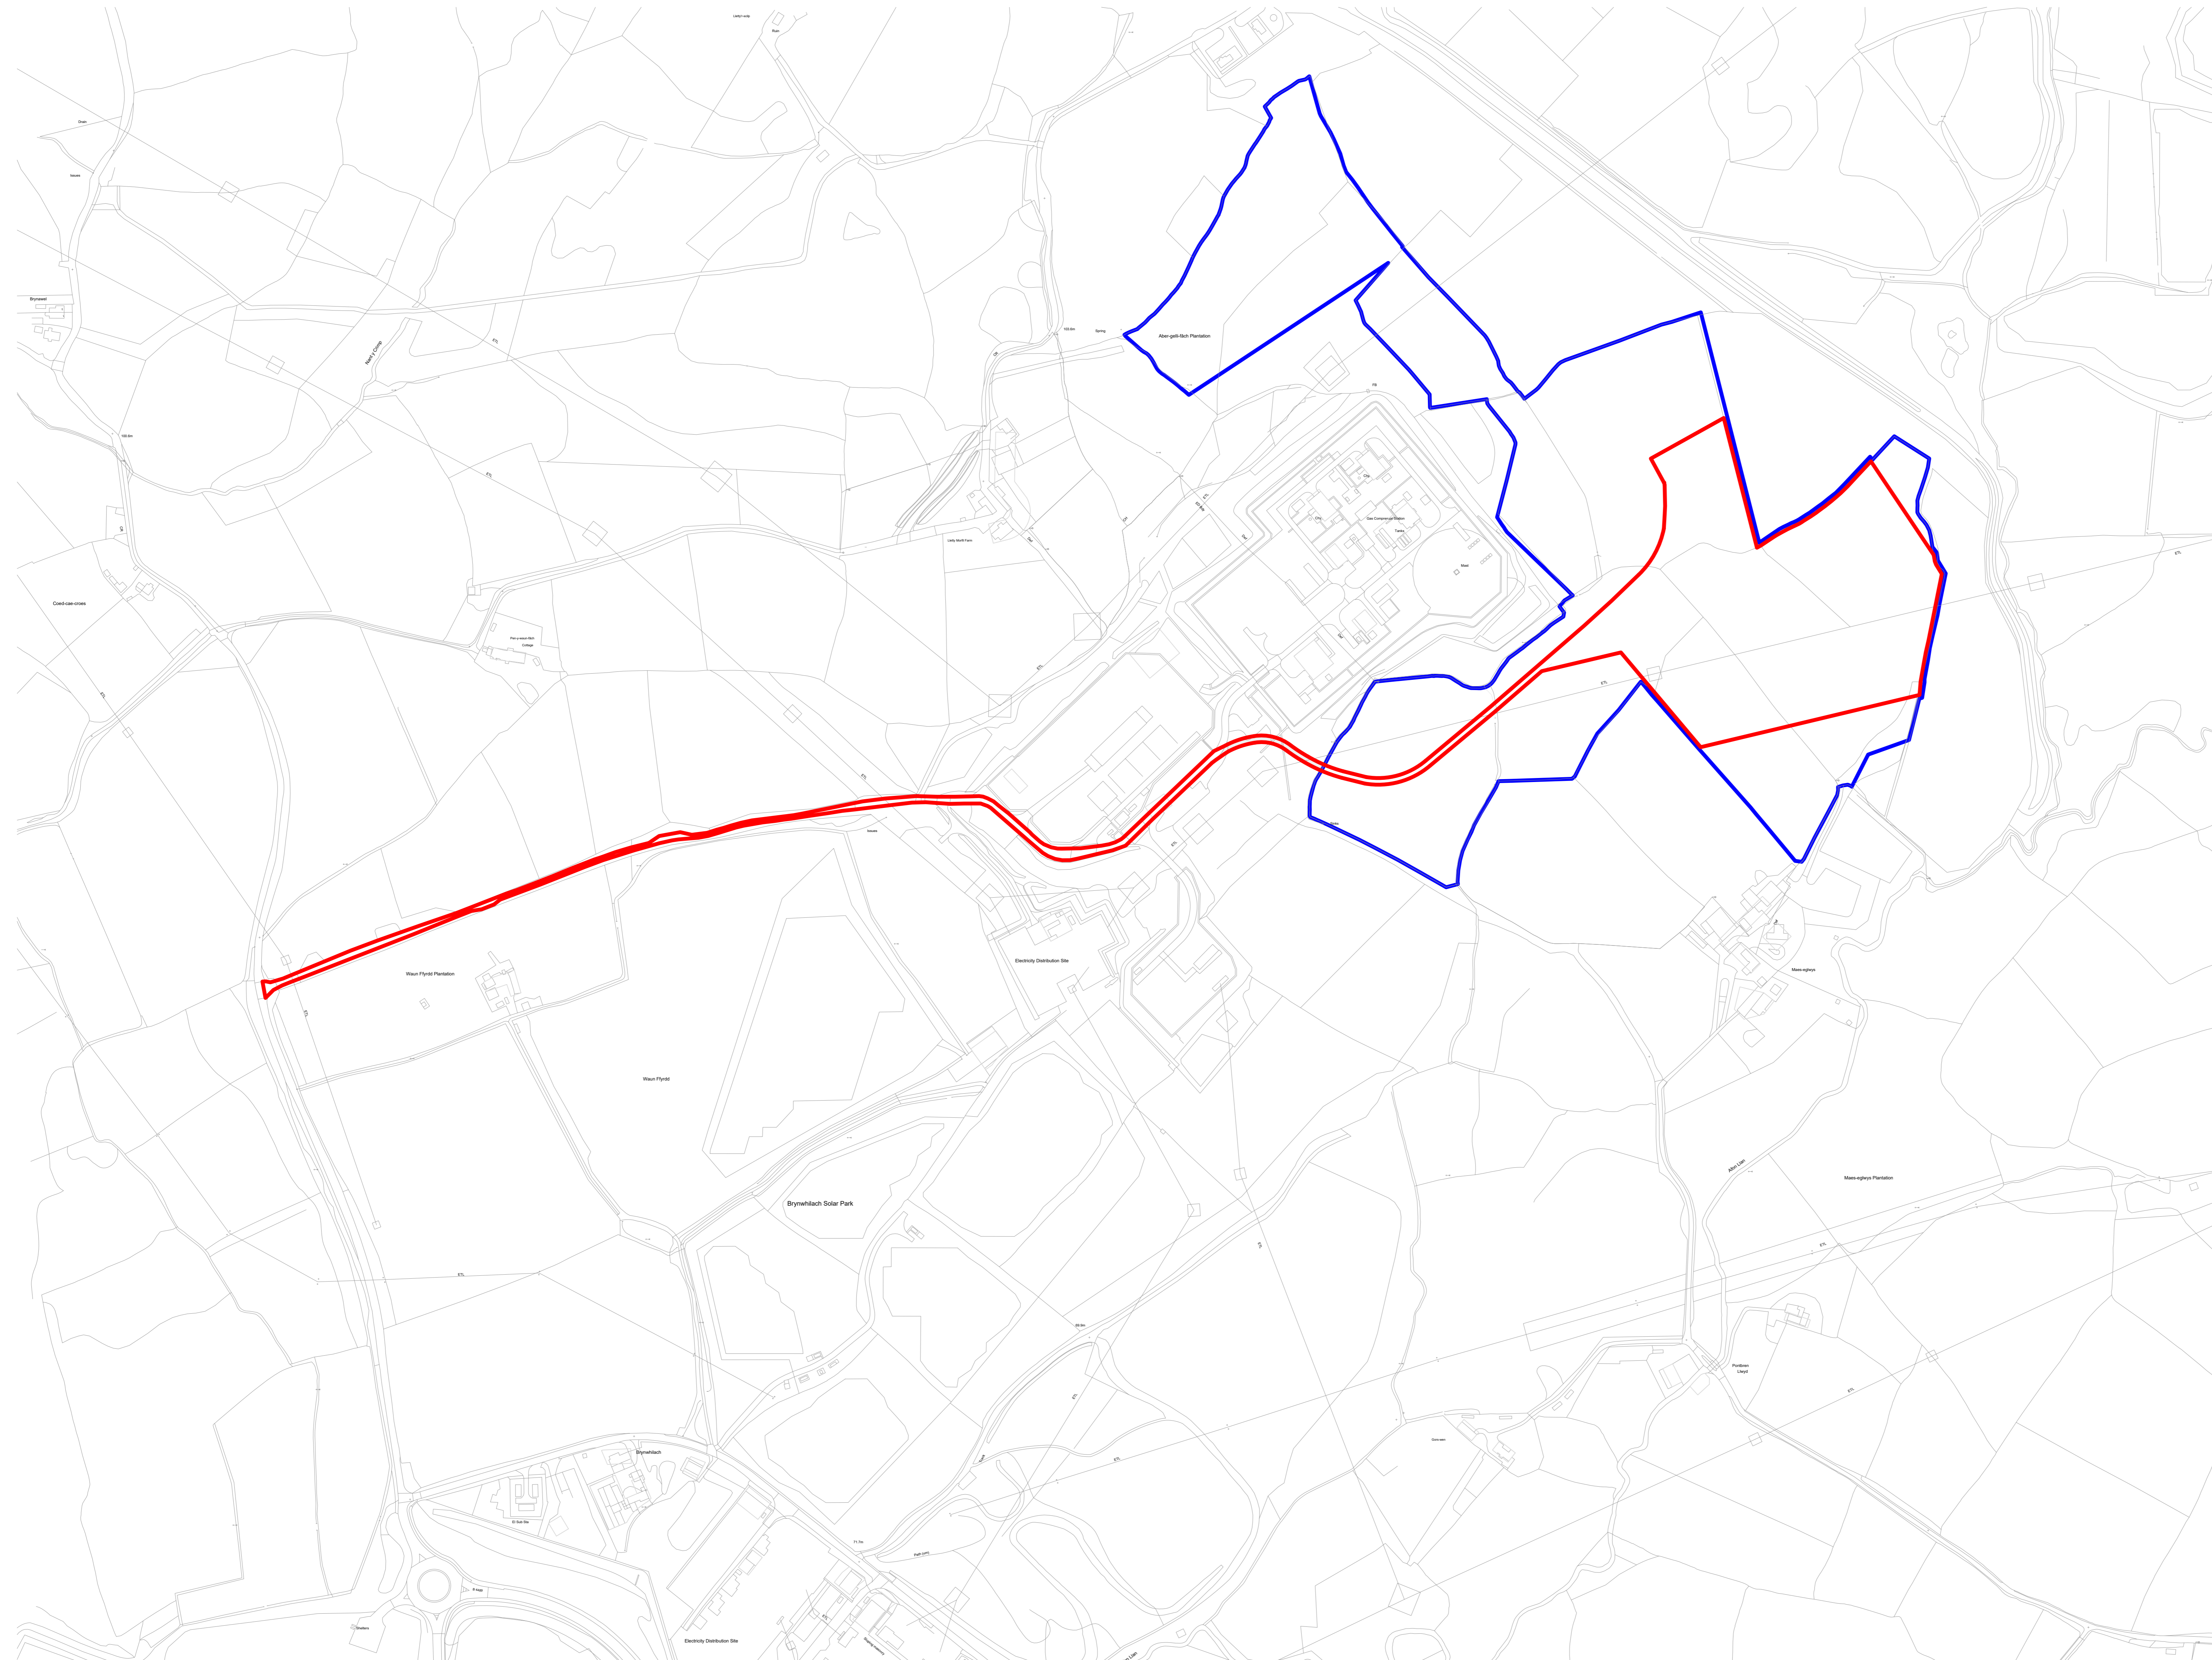

Site Location Plan

Project Name: Swansea BESS

Scale: 1:2500	Page size: A0	Revision no. 01
Drawn by: RC	Check by: WK, JT	Date: 21/01/2025

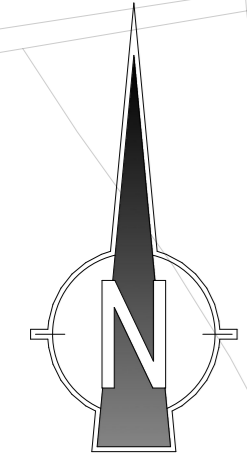

LEGEND (L x W x H m):

- APPLICATION SITE BOUNDARY (6.4 ha)
- BATTERIES CONTAINERS (29.3 x 2.15 x 2.6)
- INVERTER SKID (8.95 x 2.05 x 3.75)
- CONTROL CONTAINERS (12.20 x 2.5 x 2.6)
- AUXILIARY KIT (3.9 x 1.4 x 2.5)
- OPERATIONS ROOM (14.1 x 3.7 x 5.55)
- STORES (6.0 x 2.4 x 2.6)
- WELFARE & OFFICE (9.75 x 3.05 x 2.75)
- AUX TRANSFORMER (3.3 x 2.4 x 2.5)
- DIESEL GENERATOR (6.2 x 3.1 x 3.5)
- ABOVE GROUND WATER TANKS (10.0 X 4 X 3)
- PROPOSED OPERATIONAL ACCESS
- INDICATIVE TREE & WOODLAND MIX (to be provided by TGP)
- INDICATIVE WILDFLOWER MIX (to be provided by TGP)
- AIR-CORED REACTORS (1.5 diameter)
- PERIMETER FENCE (3.4 H)
- SECURITY GATES (6.73 W x 3.4 H)
- PEDESTRIAN ACCESS GATES (3.0 W x 3.4 H)
- SUDs BASIN (to be provided by Motion)
- CABLE ROUTE & 4m BUFFER ZONE EITHER SIDE
- CONSTRUCTION COMPOUND
- LIGHTING COLUMNS (6.0 H)

Proposed Site Layout

Project Name: Swansea BESS

Scale: 1:500	Page size: A0	Revision no. 06
Drawn by: RC	Check by: MG	Date: 29/01/2025

