


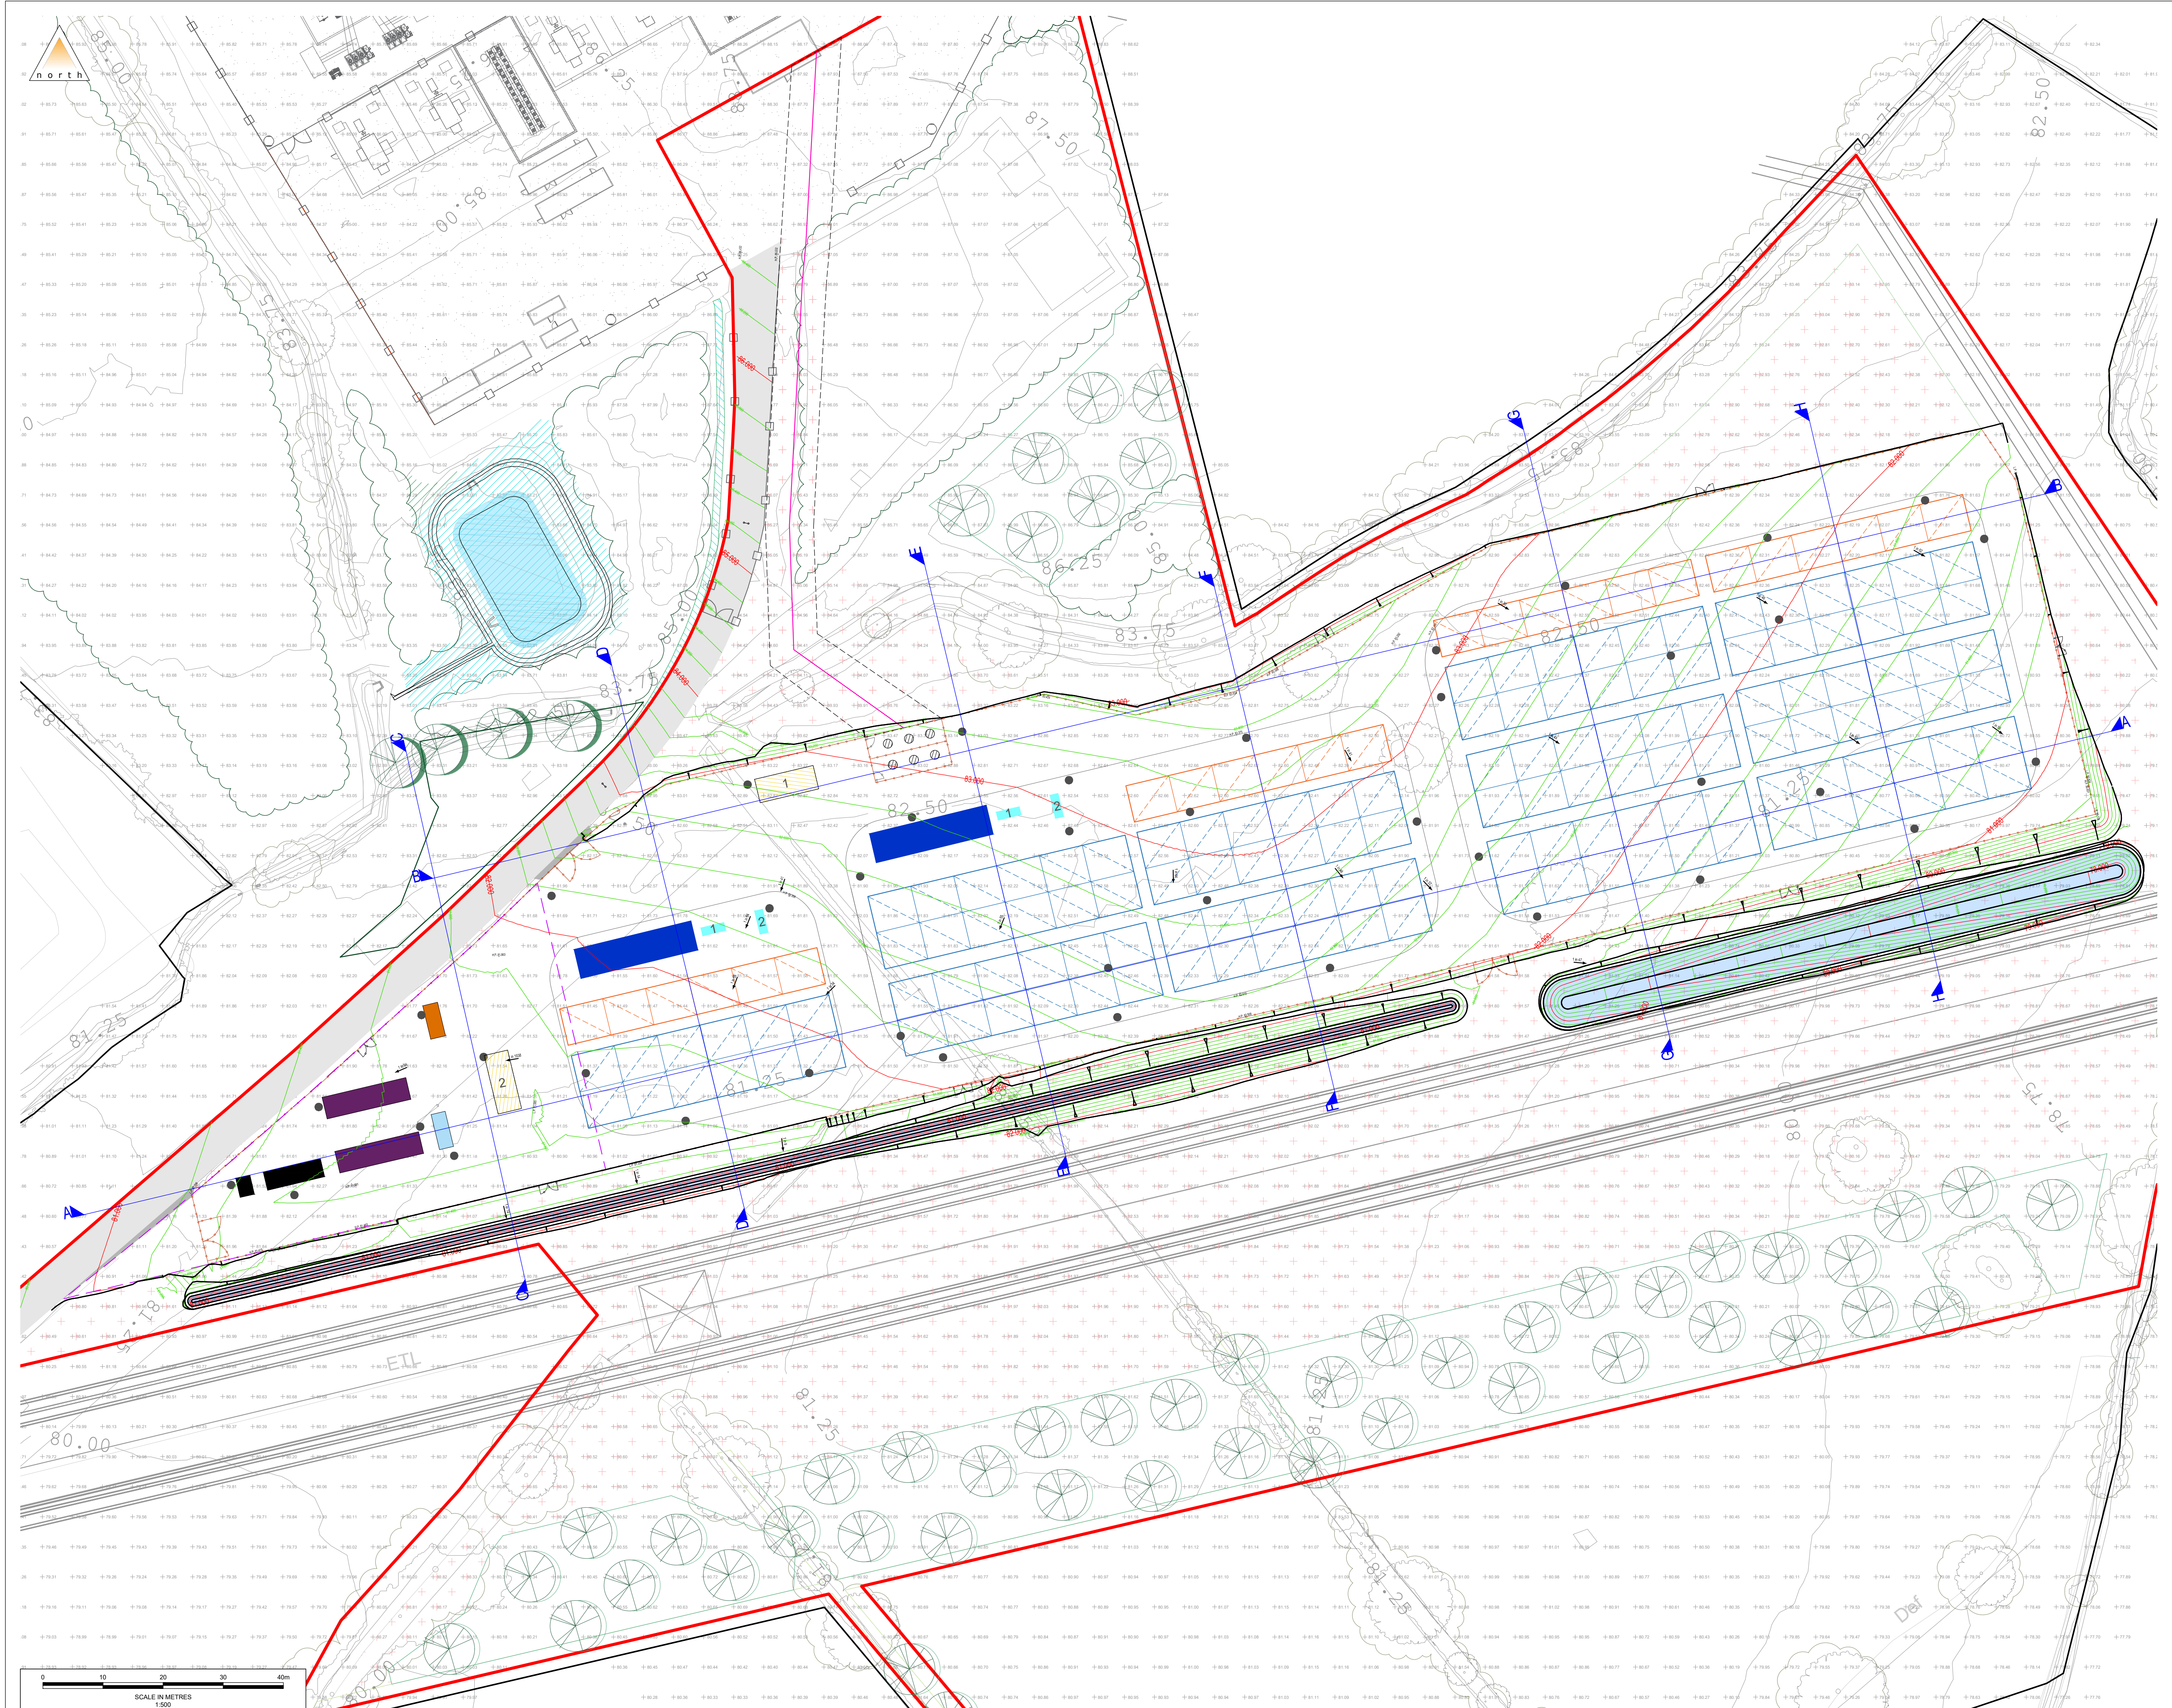

- Notes
1. All levels and dimensions are to be checked on site before any work commences. All dimensions are in metres unless stated otherwise.
 2. This drawing has been based upon survey information supplied by Aerial Inspection and Mapping Surveys Ltd and Motion cannot guarantee the accuracy of the data provided.
 3. Any discrepancies should be reported to the architect and/or engineer immediately, so that clarification can be sought prior to the commencement of works.
 4. This drawing should be read in conjunction with all other relevant architect and engineering details, drawings and specification.

- Legend
- Proposed Major Contours
 - Proposed Minor Contours
 - Existing Spot Levels
 - Proposed Gradients
 - Proposed Site Section

P03	Proposed Site Landscaping Updated	MH	MH	JM	14/04/2025
P02	Updated Site Layout	MH	MH	JM	01/04/2025
P01	First Issue	MH	MH	JM	28/02/2025
Rev.	Description	Drm	Chk	App	Date

Drafting Status: DRAFT
NOT FOR CONSTRUCTION



Client: Statkraft

Project: Swansea BESS

Title: Proposed Site Levels

Scale: 1:500 (@ A1)
Drawing: 2303083-0310-01
Revision: P03

C:\Users\matt\OneDrive\Documents\2303083-0310-01-P03 [Proposed Levels And Contours].dwg