


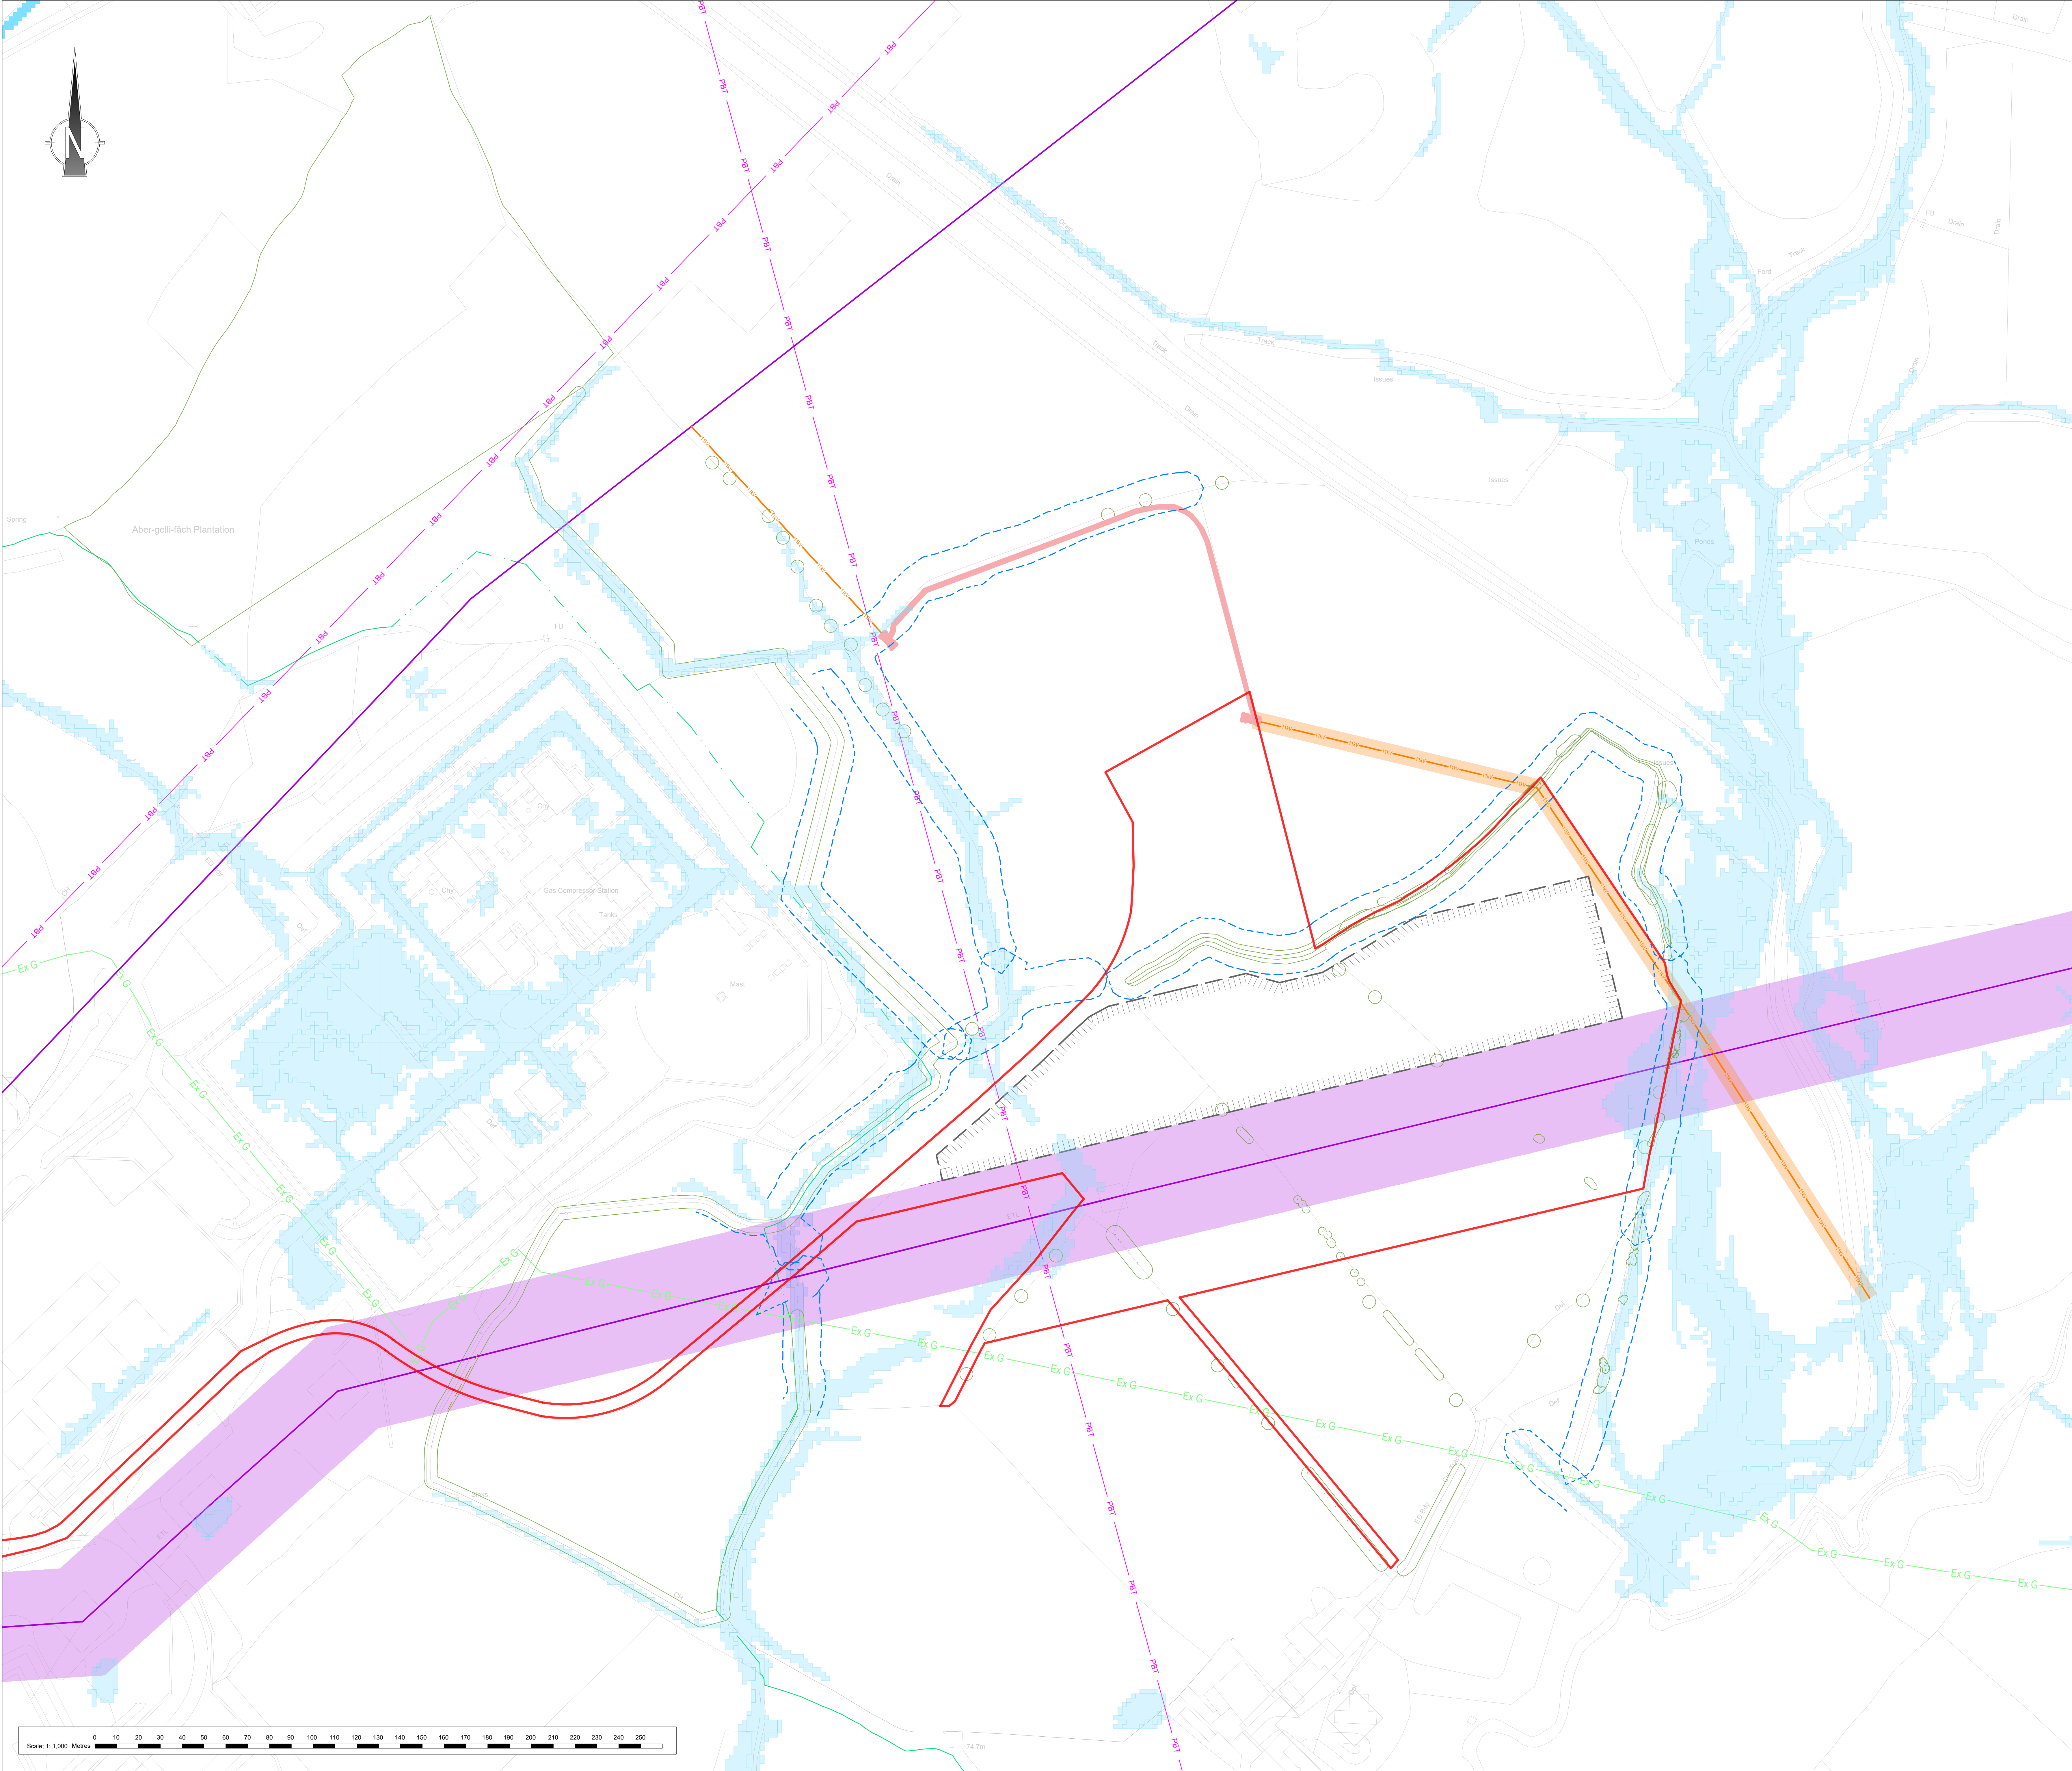

LEGEND:

- APPLICATION SITE BOUNDARY (6.35 ha)
- 400kV OHL
- 25m BUFFER EITHER SIDE OF 400kV OHL
- 11kV OHL
- 4m BUFFER EITHER SIDE OF 11kV OHL
- DIVERTED 11kV OHL
- 275kV OHL
- 7m BUFFER FROM WATERCOURSE
- SURFACE WATER FLOODING
- FOOTPRINT OF PROPOSED DEVELOPMENT
- EXISTING VEGETATION
- TELECOMMS
- HIGH PRESSURE GAS PIPE
- PUBLIC RIGHTS OF WAY

Notes:

© This drawing is copyright and may only be reproduced with the designer's permission.
 Layout and template are not to be changed in any way.
 All dimensions are in meters, unless specified otherwise.

Statkraft UK Ltd
 19th Floor, 22 Bishopsgate, London, EC2N 4BQ
 +44 (0)20 7549 1000
 www.statkraft.com

Project Name: Swansea Greener Grid Park Extension

Drawing Title: Site Constraints Plan

Drawing No: SWAB-DM-XX-00-DP-XX-01

Scale: 1:1000	Page size: A0	Revision no. 04
Drawn by: RC	Check by: ST, WKC	Date: 24/03/2025