

PROJECT
RED JOHN PUMPED STORAGE HYDRO

CLIENT
ILI (Highlands PSH) Ltd.

- KEY
- Loch Ashie embankment
 - Embankment Toe
 - Breach 2 Location
 - Dry Day Extents
 - PMP Event Extents


TITLE
FIGURE 9.10
BREACH SCENARIO 2: EXTENTS

REFERENCE
RJ_181105_EIA_9.10_v1

SHEET NUMBER 1 of 1 DATE 05/11/18

Project Management Initials: CA Designer: LC Checked: SY Approved: CA

Scale @ A3 1:18,912

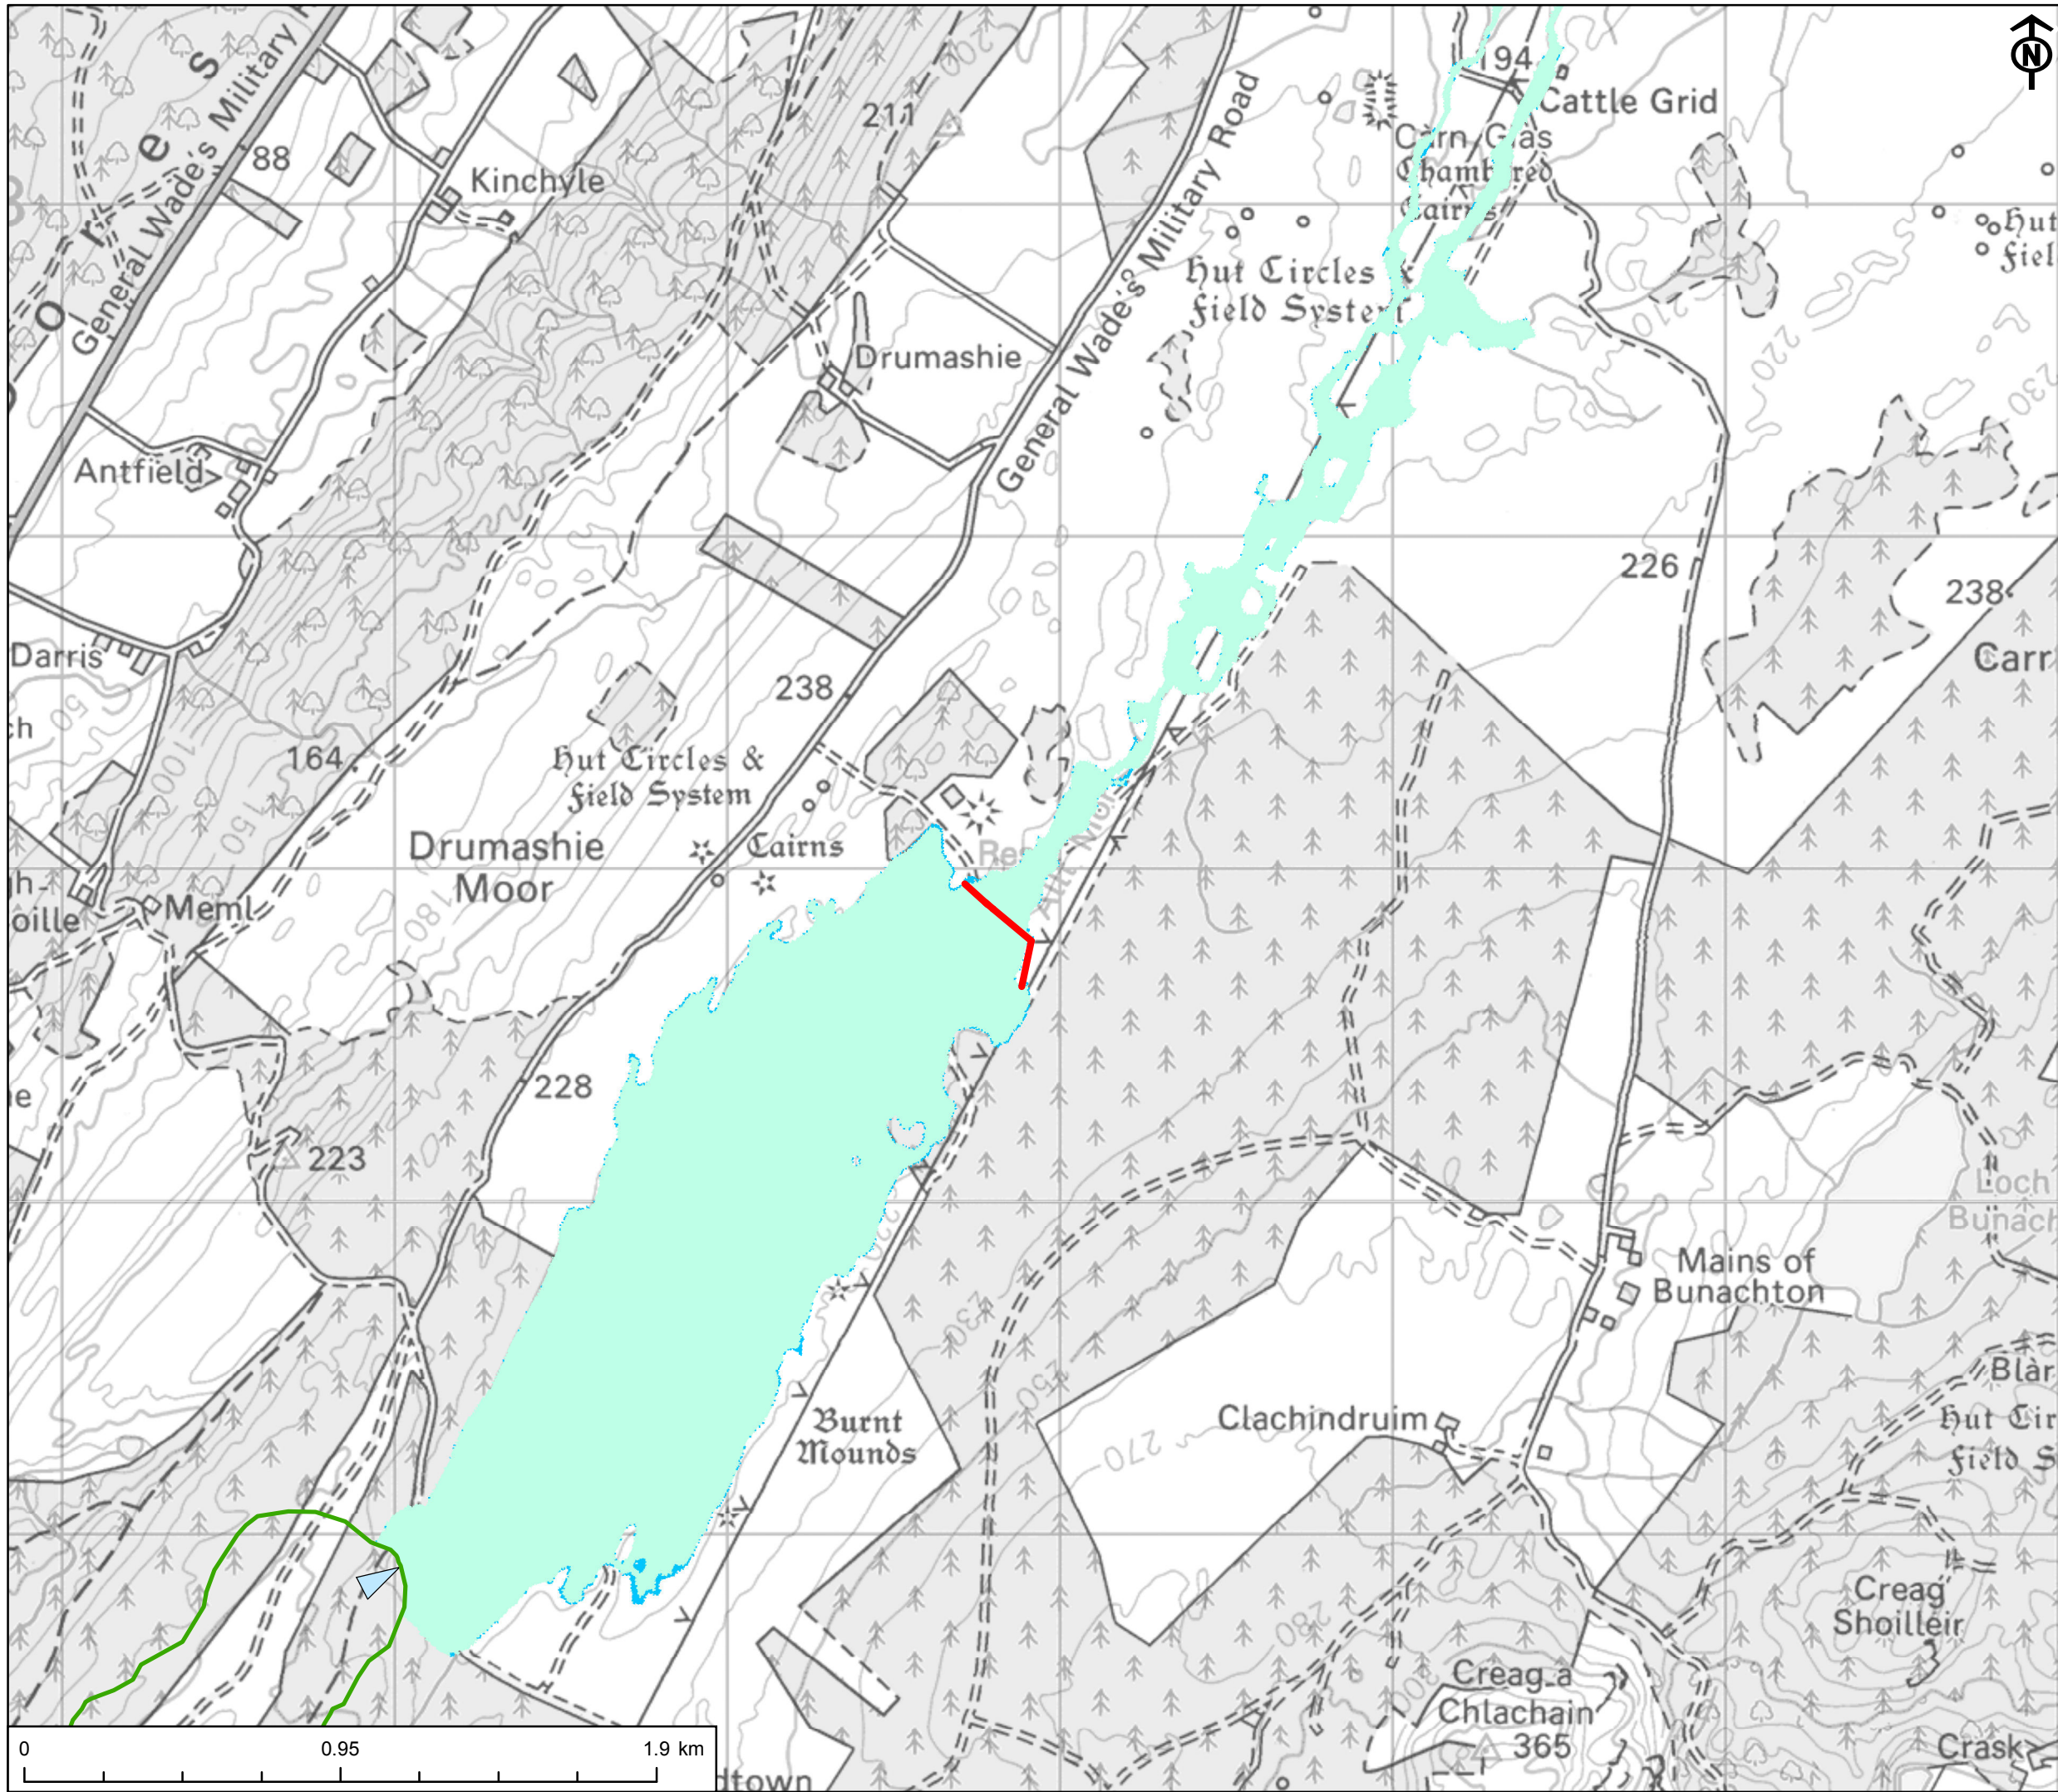

This drawing has been produced for the use of AECOM's client. It may not be used, modified or related to in any way without AECOM's express written consent. Do not scale this document. AECOM accepts no responsibility and denies any liability whatsoever, to any party that uses or relies upon this drawing without AECOM's express written consent.