

PROJECT
RED JOHN PUMPED STORAGE HYDRO

CLIENT
ILI (Highlands PSH) Ltd.

KEY
— Po Lines
Dry Day Extents
PMP Event Extents

TITLE
FIGURE 9.13
BREACH SCENARIO 2:
FLOW INSPECTION POINTS


REFERENCE
RJ_181030_EIA_9.13_v1

SHEET NUMBER
1 of 1

DATE
30/10/18

Project Management Initials: CA Designer:LC Checked: SY Approved: CA

Scale @ A3 1:8,000

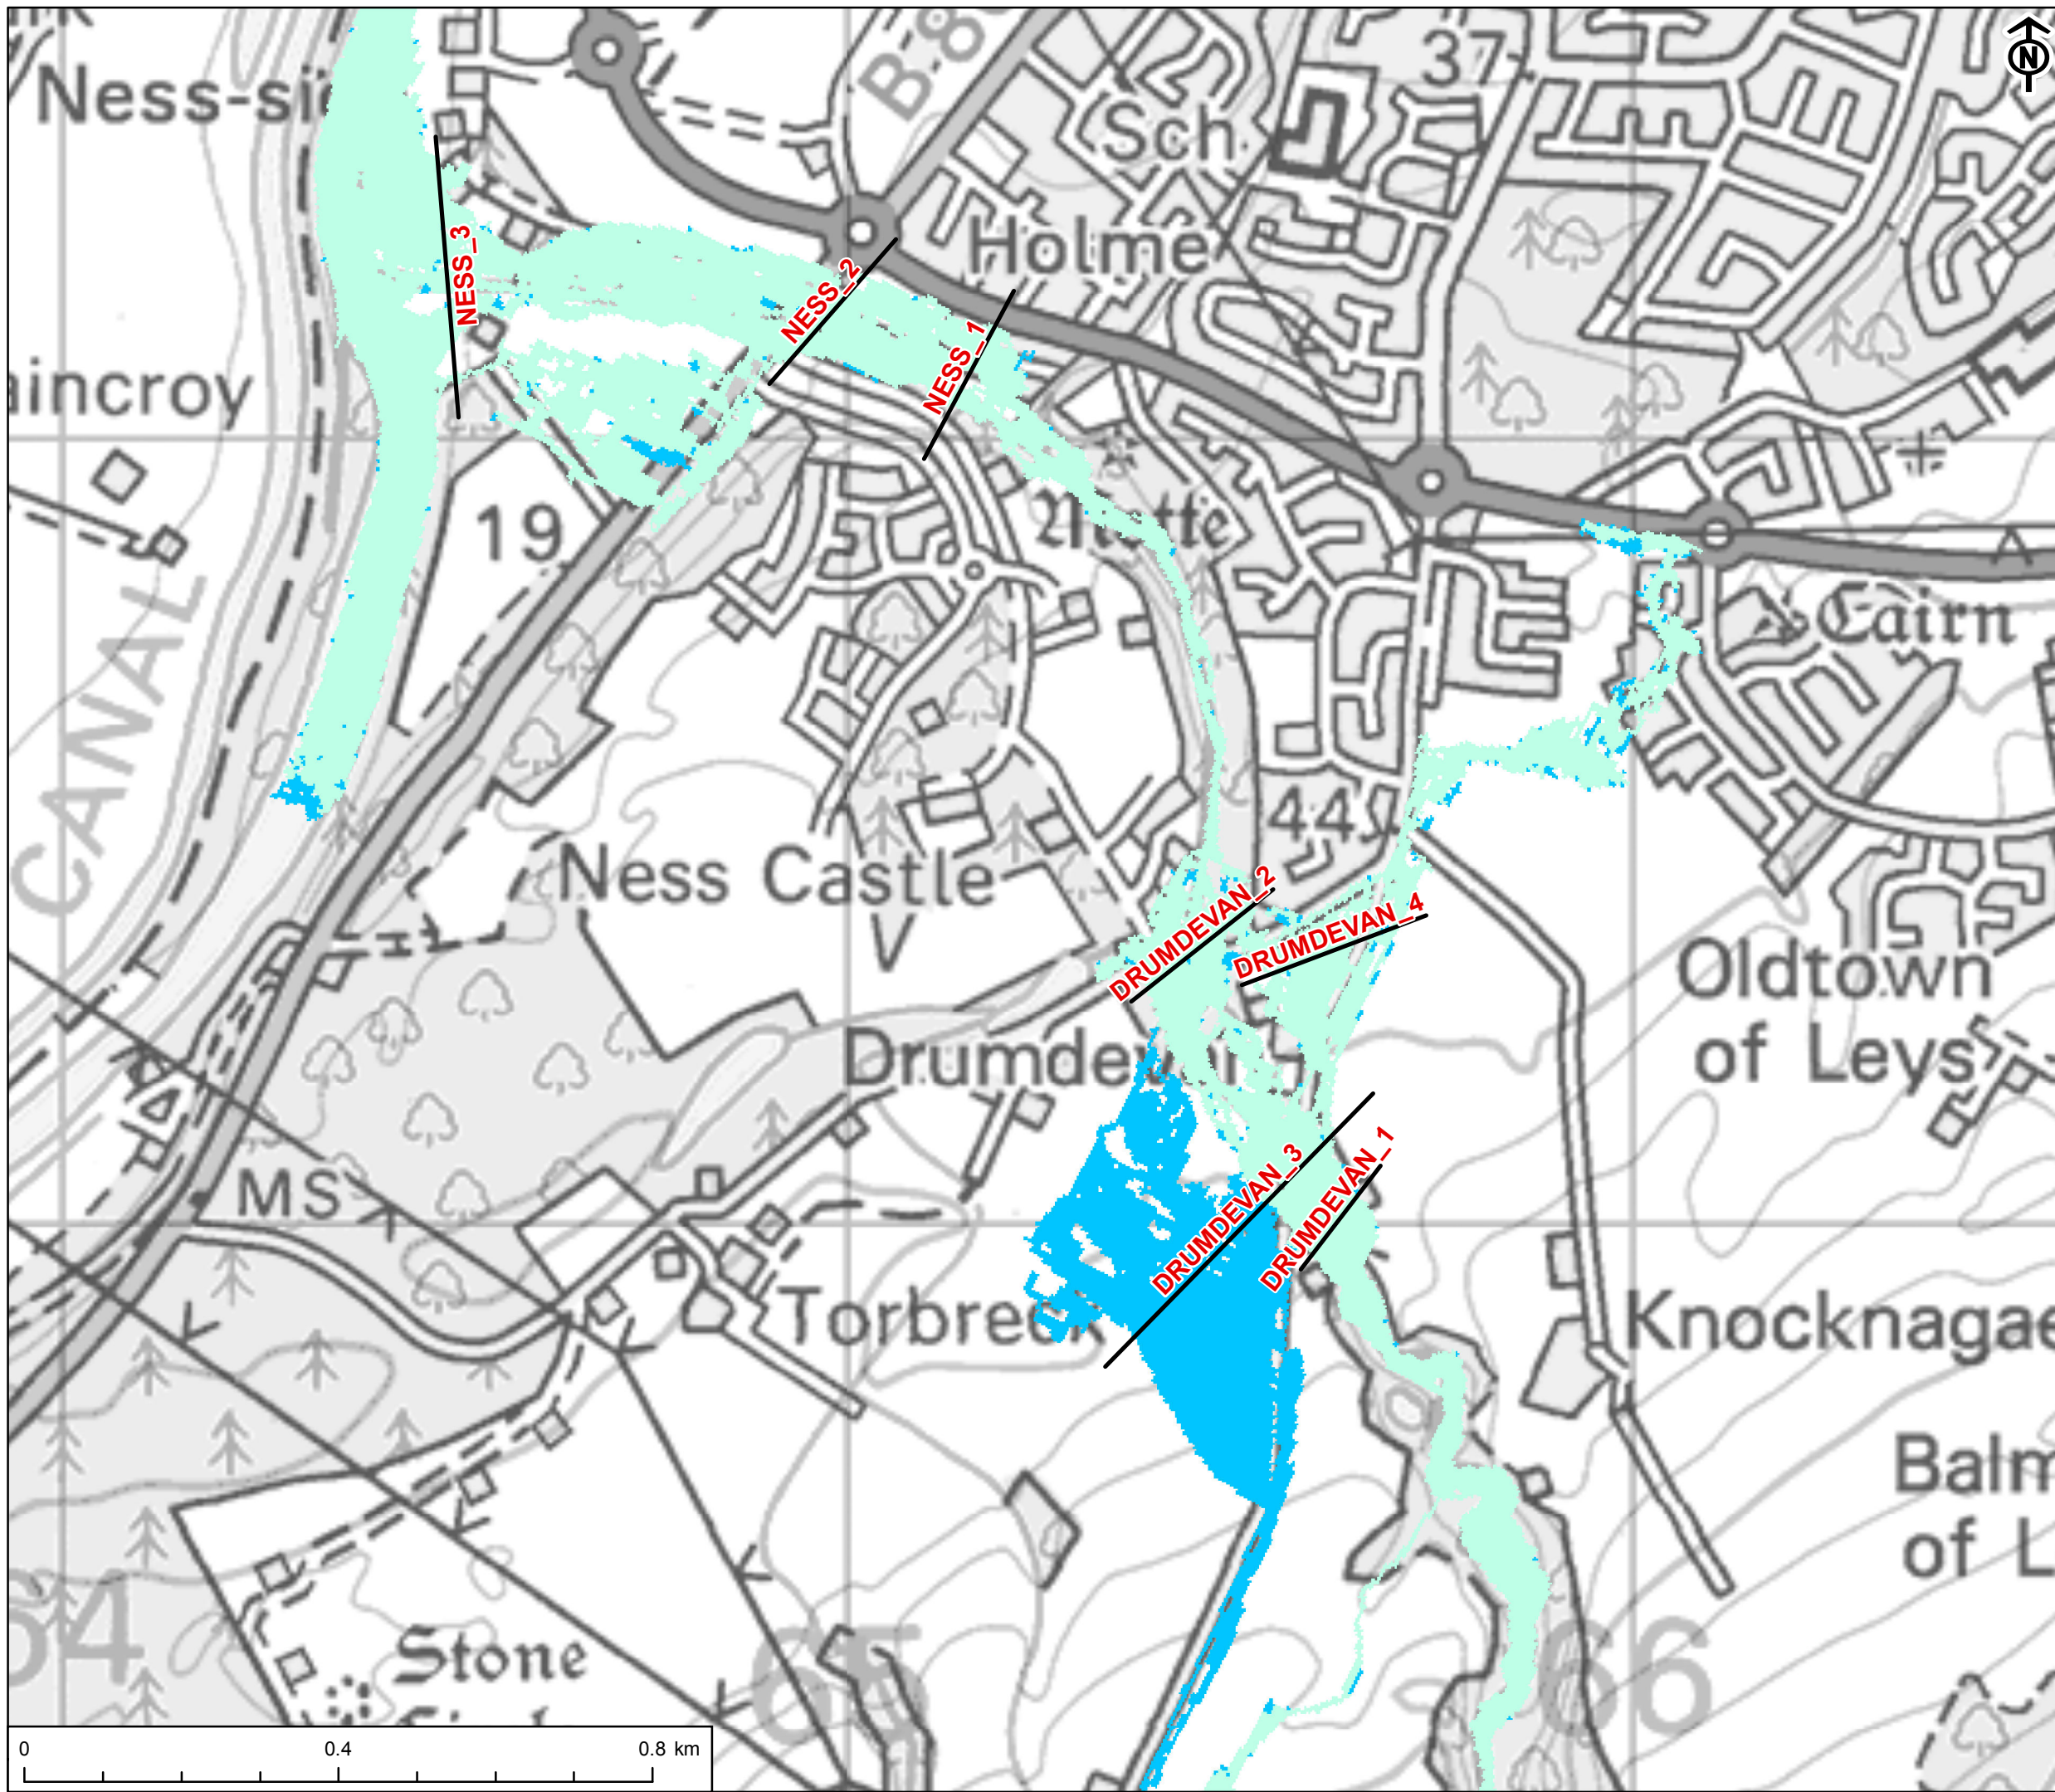

This drawing has been produced for the use of AECOM's client. It may not be used, modified or relied upon by third parties, except as agreed by AECOM or as required by law. AECOM accepts no responsibility and denies any liability whatsoever, to any party that uses or relies upon this drawing without AECOM's express written consent. Do not scale this document.