

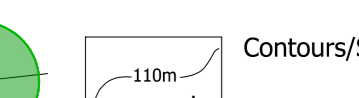
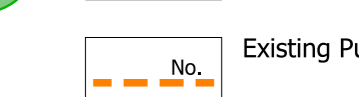

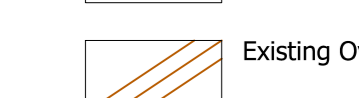
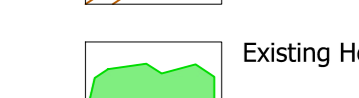






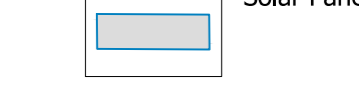
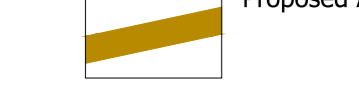







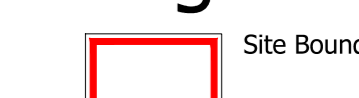


Legend

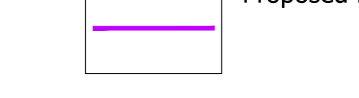-  Site Boundary
-  Existing Water Courses and Features ^
-  Contours/Spot Heights (Metres AOD) ^
-  Existing Public Rights of Way *
-  Existing Access Road
-  Existing Overhead Lines
-  Existing Hedgerows, Canopies and Follage
-  Existing Trees and Hedgerow Trees
-  Existing Low Level Vegetation
-  Existing Arable Land to be retained
- Proposed Hard Features**
-  Proposed Diverted Public Rights of Way
-  Proposed PV Unit Fencing
-  Solar Panel PV Units
-  Proposed Access Road
- Proposed Soft Features**
-  Proposed grassland outside of the perimeter fence to be subject to low intensity management to develop a tall and tussocky sward and maintained to a suitable height
-  Proposed Grassland within perimeter fence to be seeded and maintained to a low/suitable height
-  Species-rich Grassland to be seeded and allowed to grow to a tall sward and maintained to a suitable height
-  Existing Tussocky Grassland to be retained and allowed to grow to a tall sward and maintained to a suitable height
-  Proposed Hedgerow
-  Hedgerow where hedgerow trees will be allowed to establish
-  Proposed Native Woodland Planting
-  Proposed Orchard Planting
-  Existing Hedgerows to be removed subject to requirements of access roads

Source: OS Mapping
 Topographic Data: Ordnance Survey (OS) Vector
 Data collected for consistency and analysis mapping is based on publicly available sources at the time of preparation therefore any in-field features not shown may not be accurate. Sources shall not be held for the accuracy of data derived from external sources.


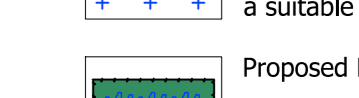


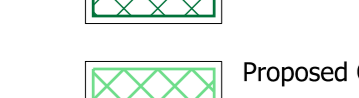FIGURE 7.12
 Project
 Allestree Clean Energy

Drawing Title
Landscape Strategy Plan
 Sheet 3 of 3

Date	Scale	Drawn by	Check by
07.06.2024	1:1000 (A0)	EJ	CM
Project No	Drawing No	Revision	
333100437	LN-LP-16	D	

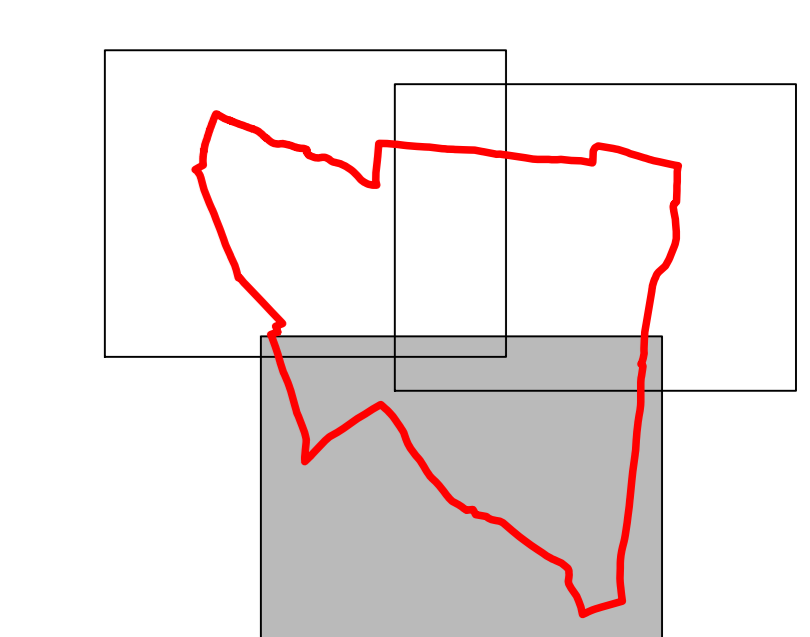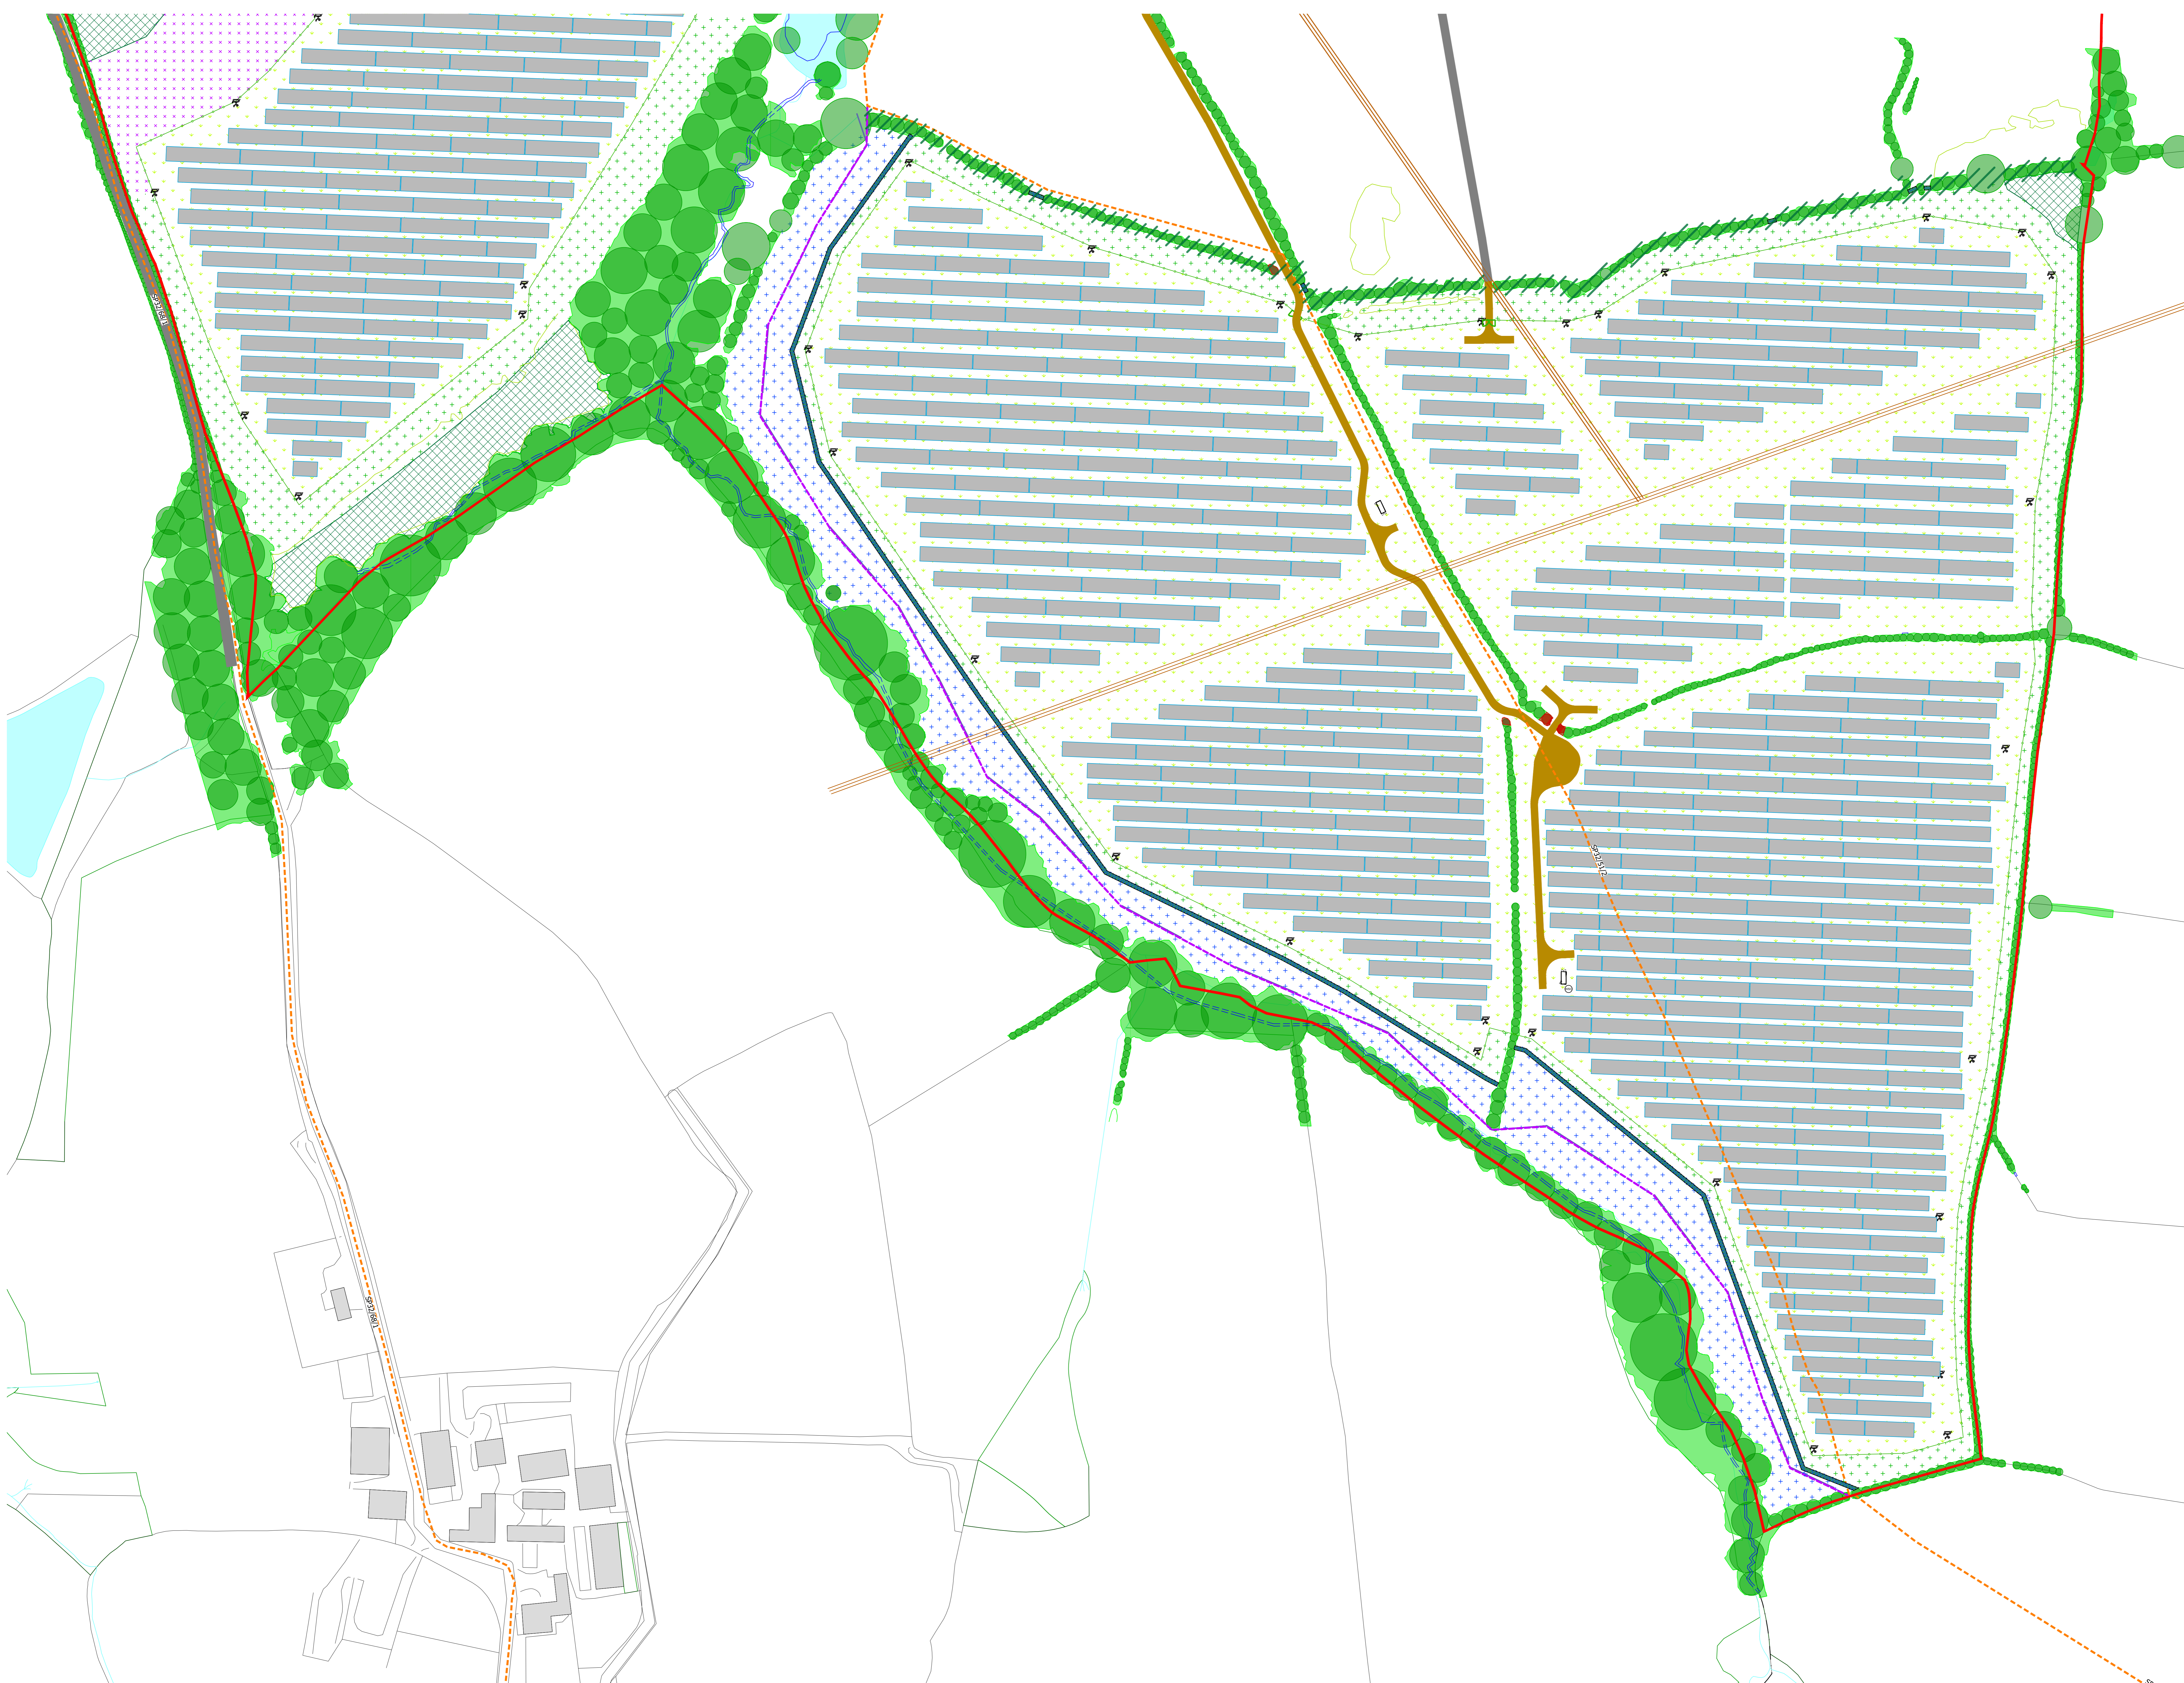

Reproduced from the Ordnance Survey Map with the permission of the Controller of HMSO. Crown Copyright Reserved. Licence No. 100019270.

© 2024 Stantec UK Limited. All rights reserved. This drawing is the property of Stantec UK Limited and may not be reproduced without the written permission of Stantec UK Limited.