



Ordnance Survey © Crown Copyright 2025. All rights reserved. License number AC0000808122.

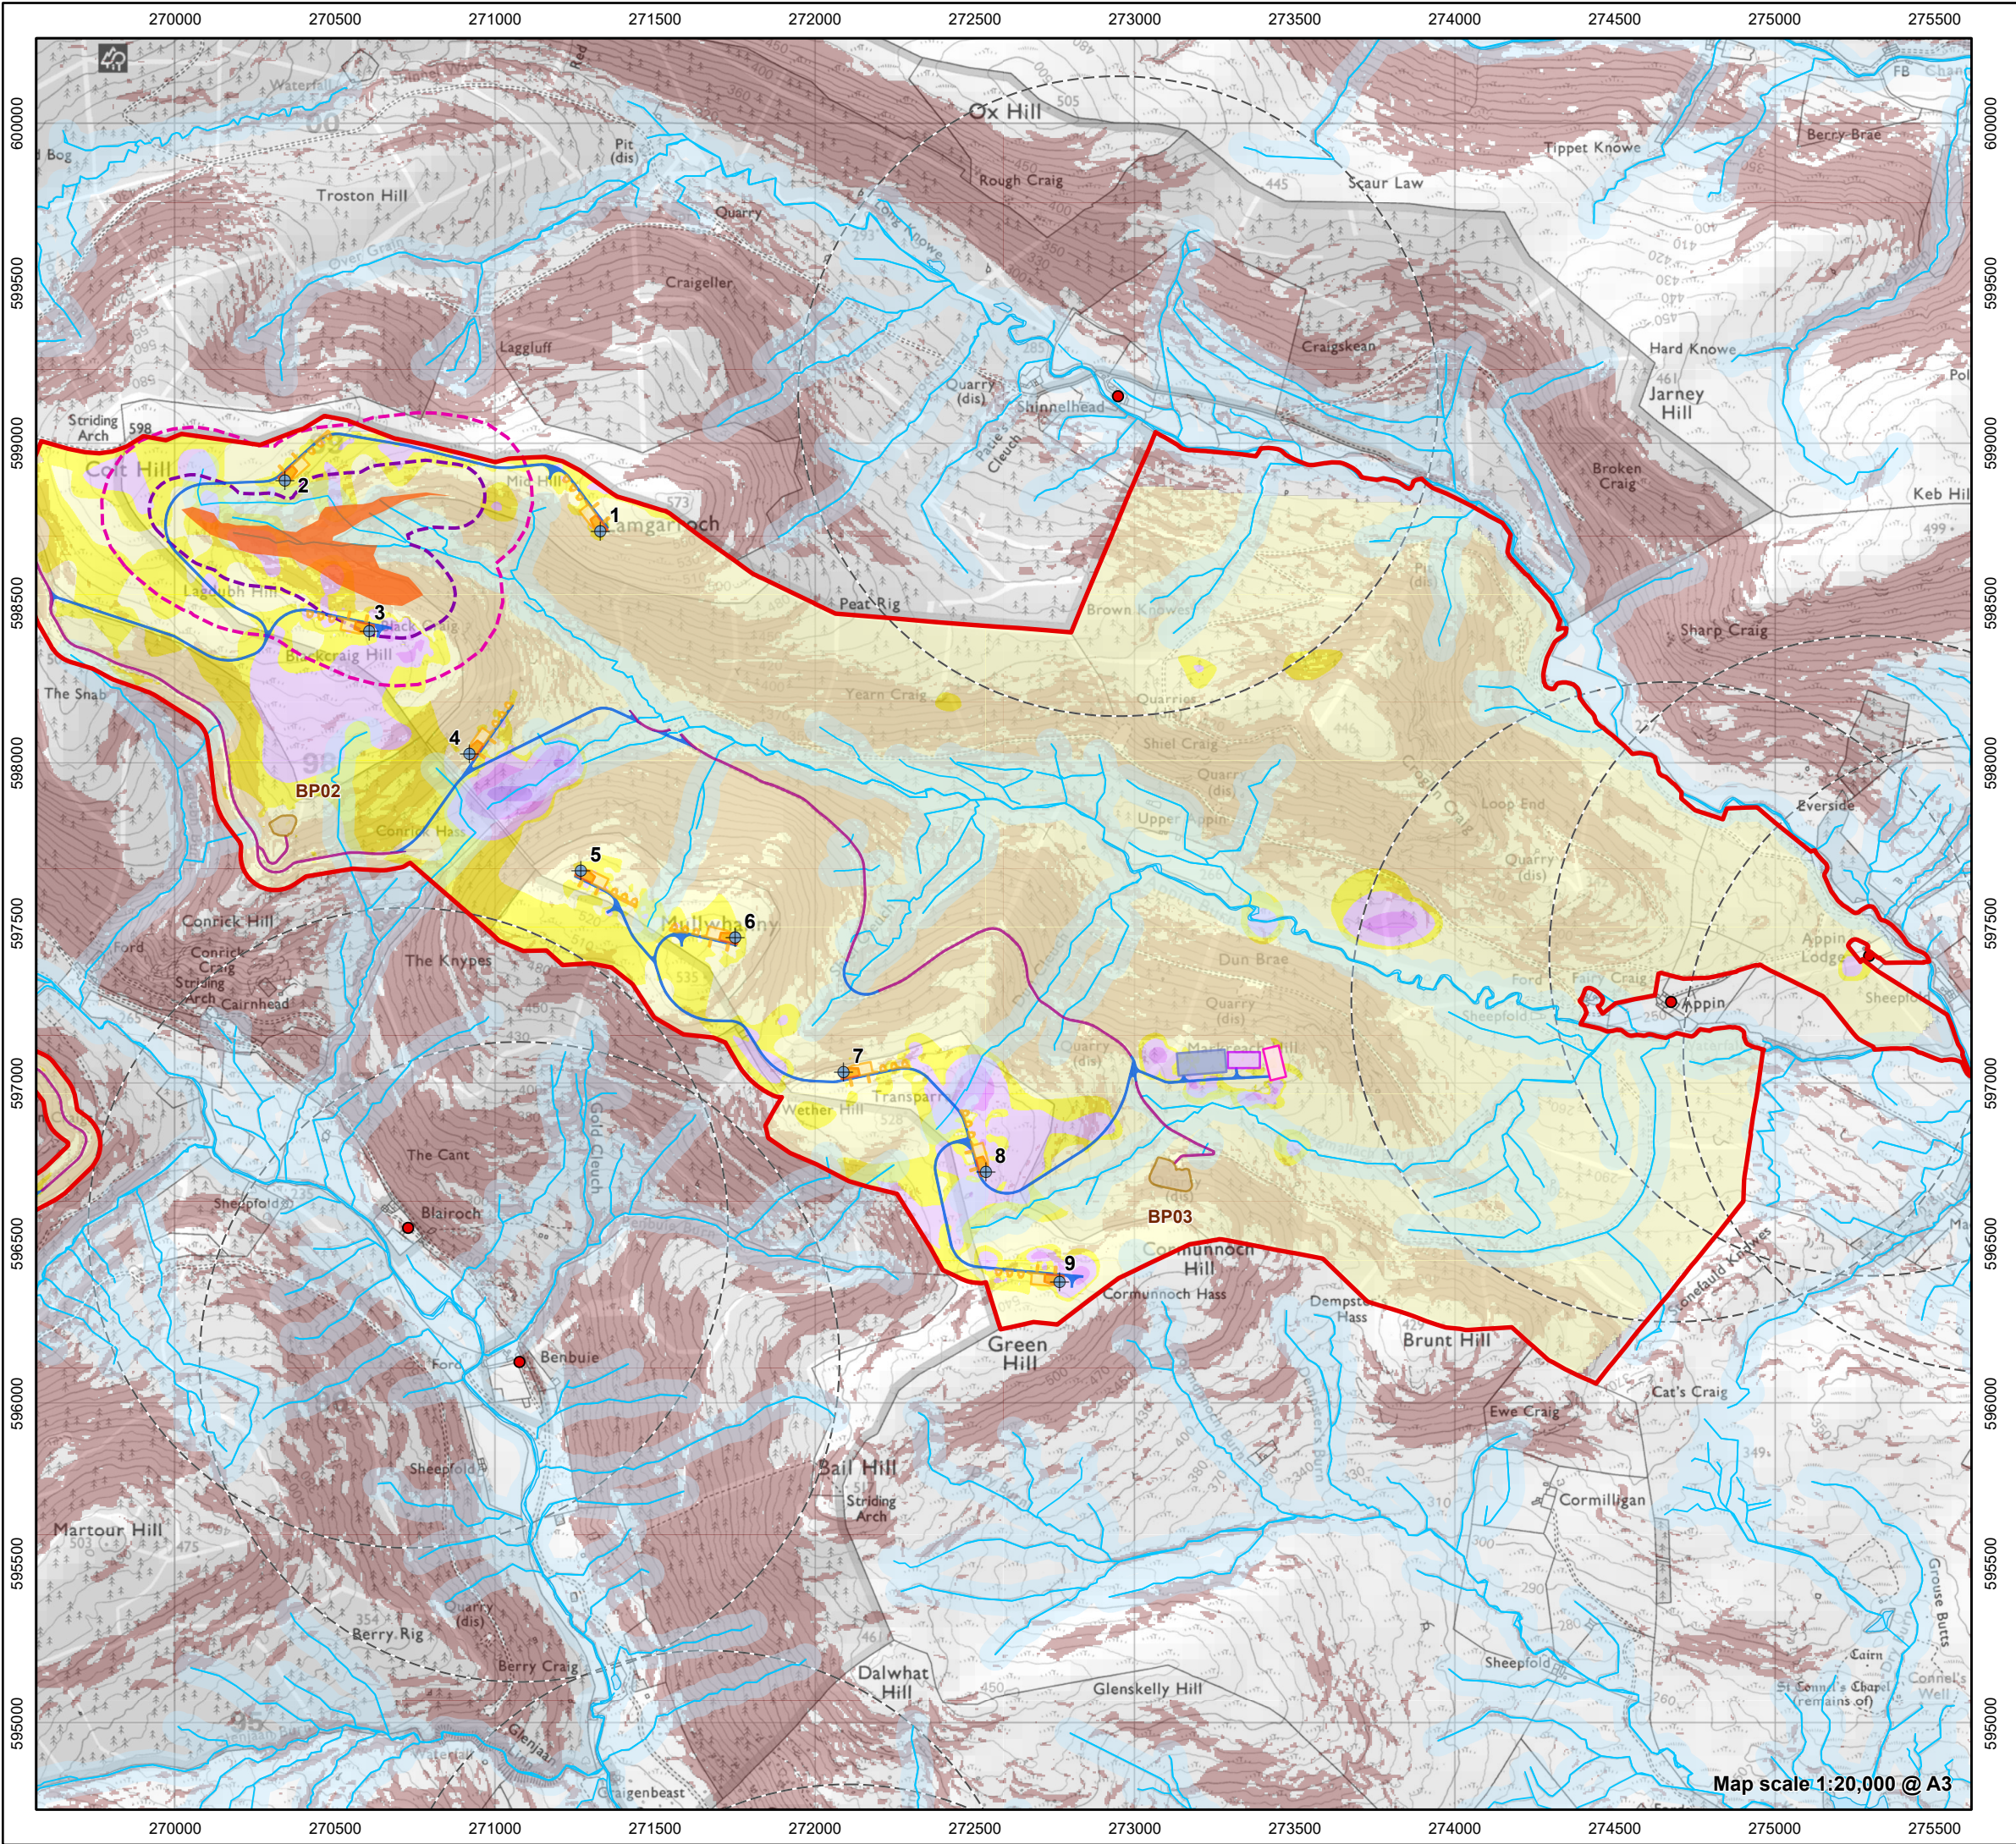

- Site Boundary
- Turbine
- Hardstanding (Permanent)
- Hardstanding (Temporary)
- Borrow Pit (Temporary)
- Substation
- Proposed Development Construction Compound (Temporary)
- SPEN Construction Compound (Temporary)
- New Access Track
- Access Junction Widening
- Existing Access Track (Upgraded)
- On-Site Constraints**
 - Residential Property
 - Residential Property (1 km Buffer)
 - Moderate Groundwater Dependence - Low Importance
 - GWDTE 100 m Buffer
 - GWDTE 250 m Buffer
 - Watercourse/Waterbody
 - Watercourse/Waterbody 50 m Buffer
- Interpolated Peat Depth (m)**
 - 0.0 - 0.3 (soil)
 - 0.3 - 0.5 (soil)
 - 0.5 - 1.0 (peat)
 - 1.0 - 2.0 (peat)
 - 2.0 - 3.0 (peat)
 - 3.0 - 4.0 (peat)
- Slope**
 - Slope > 15 degrees

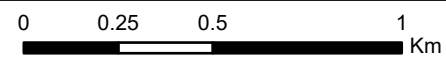

Source: Statkraft, LUC, Pell Frischmann

Produced By: SR Date: 23/04/2025
Checked By: JW Ref: 11634_EIA_Design
Version: 00

Figure 3.2
Environmental Constraints on Site

Map scale 1:20,000 @ A3