


© Pell Frischmann

<b>Pell Frischmann</b> 93 GEORGE STREET, EDINBURGH, EH2 3ES Tel: +44 (0)131 240 1270 Email: pfe@pellfrischmann.com www.pellfrischmann.com	Project	Artfield Wind Farm			Drawn	JS	01/03/2021	Scale	1:500 @ A3	
	Client	Rambol			Designed	CN	01/03/2021	File No.	103864 Rambol Artfield V150 SPA 01032021.dwg	
<b>Key</b> 	Drawing Title	V150 Blade and Tower			Checked	TL	01/03/2021	Drawing Status	Draft	
	SPA Location	A75 / A714 Roundabout			Point of Interest	19		Drawing No.	SK15A	
					Notes: 1. All mitigation is subject to confirmation through a test run. 2. This is not a construction drawing and is intended for illustration purposes only.			Revision		XXX


Blade

Tower

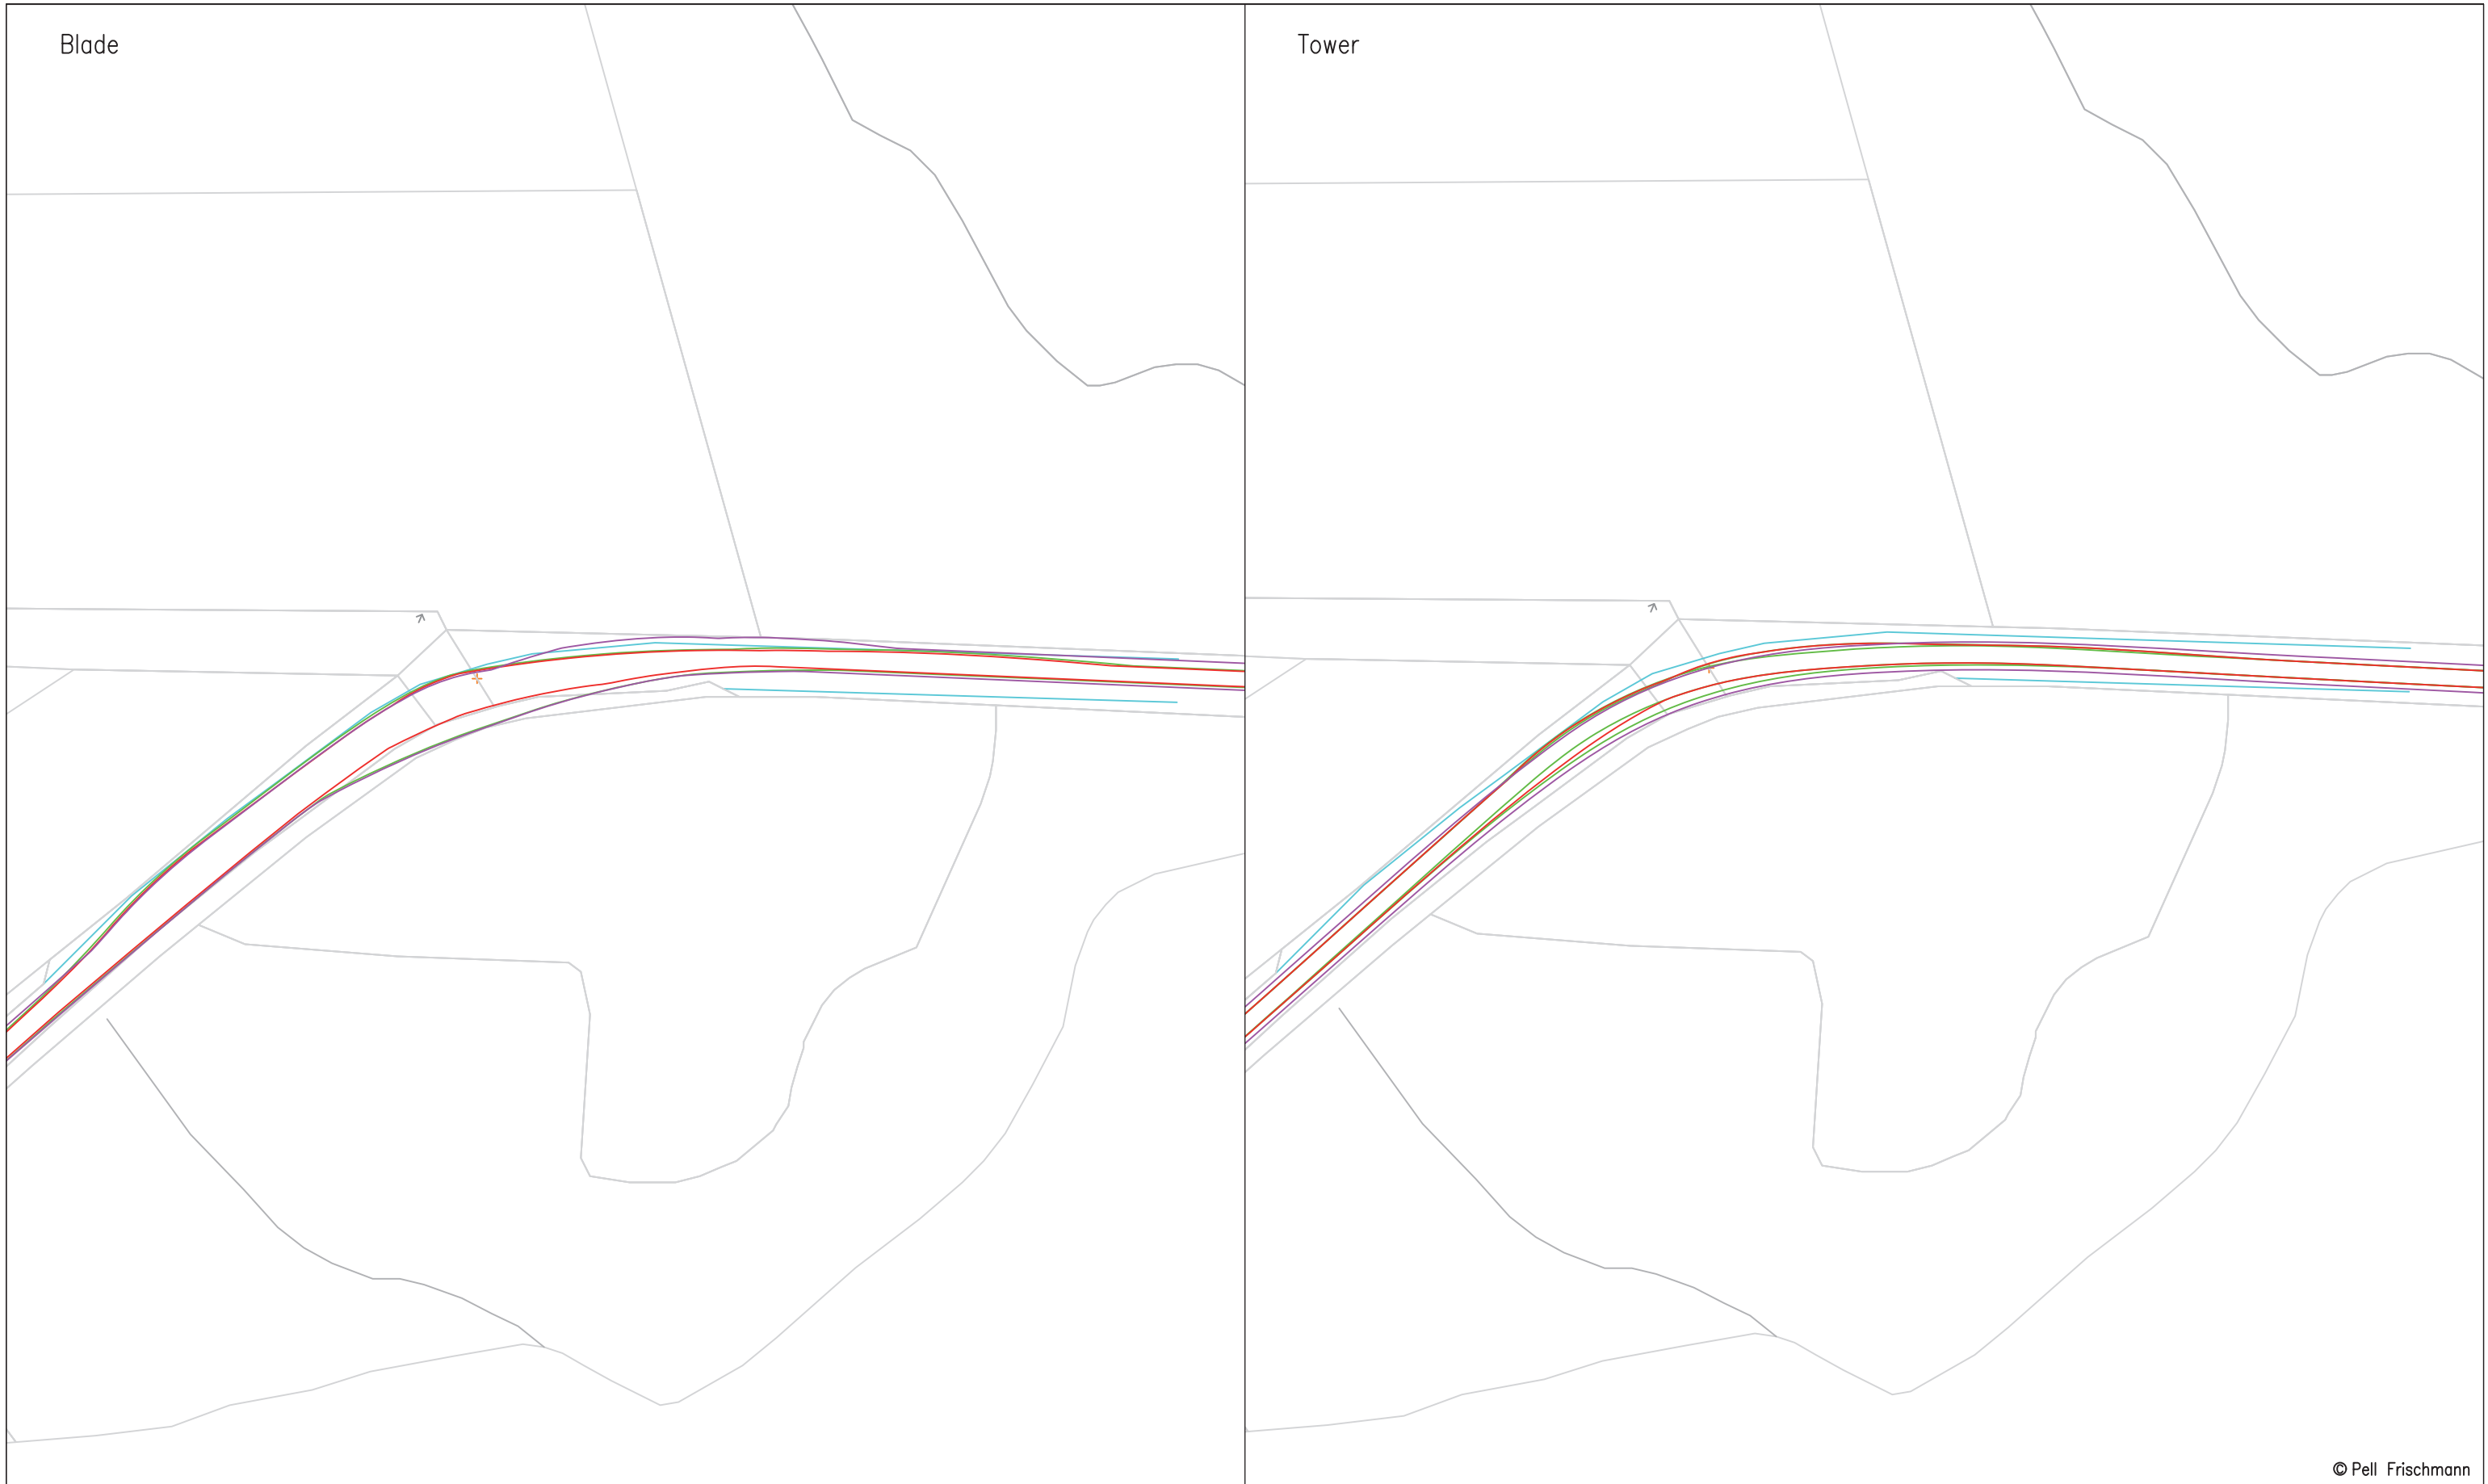

© Pell Frischmann

<b>Pell Frischmann</b> <small>93 GEORGE STREET, EDINBURGH, EH2 3ES          Tel: +44 (0)131 240 1270          Email: pfe@pellfrischmann.com          www.pellfrischmann.com</small>	Project	Artfield Wind Farm			Drawn	JS	01/03/2021	Scale	1:1000 @ A3
	Client	Rambol			Designed	CN	01/03/2021	File No.	103864 Rambol Artfield V150 SPA 01032021.dwg
<b>Key</b> 	Drawing Title	V150 Blade and Tower			Checked	TL	01/03/2021	Drawing Status	Draft
	SPA Location	A75 Ardachie			Point of Interest	21		Drawing No.	SK16
								Notes:	Revision
								1. All mitigation is subject to confirmation through a test run. 2. This is not a construction drawing and is intended for illustration purposes only.	XXX

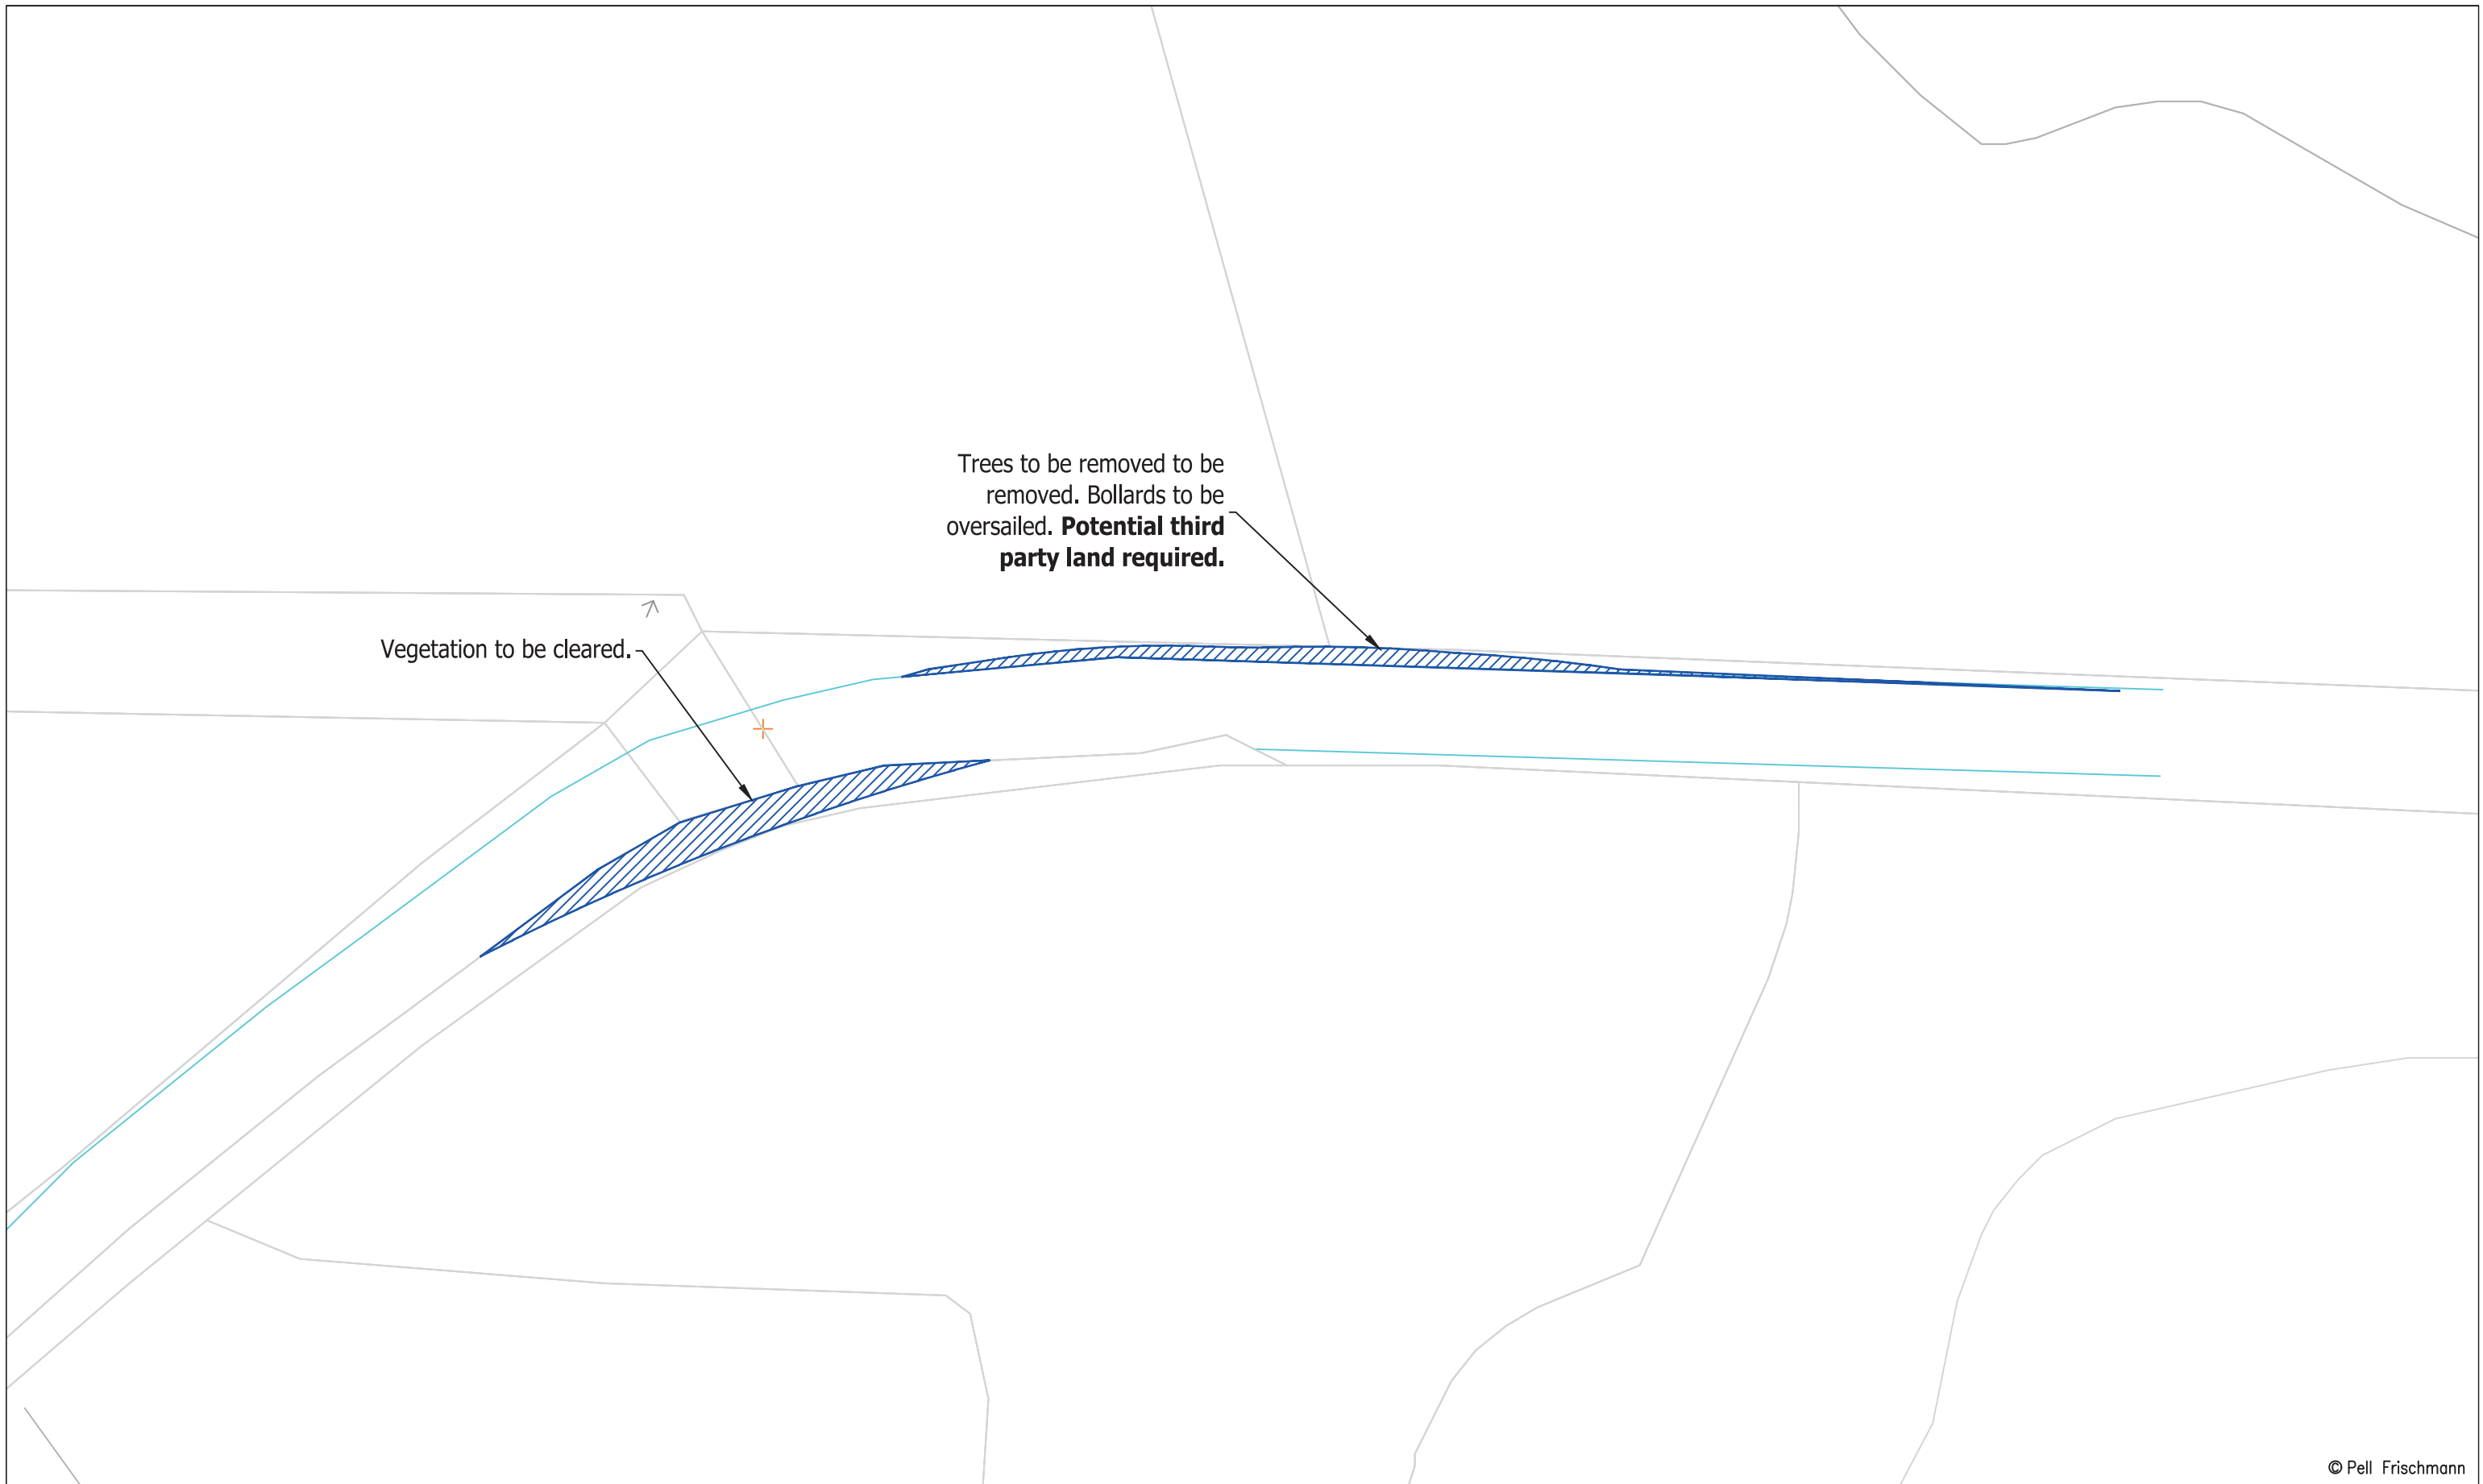


© Pell Frischmann

<b>Pell Frischmann</b> <small>93 GEORGE STREET, EDINBURGH, EH2 3ES</small> <small>Tel: +44 (0)131 240 1270</small> <small>Email: pfe@pellfrischmann.com</small> <small>www.pellfrischmann.com</small>	Project	Artfield Wind Farm		Drawn	JS	01/03/2021	Scale	1:500 @ A3	
	Client	Rambol		Designed	CN	01/03/2021	File No.	103864 Rambol Artfield V150 SPA 01032021.dwg	
<b>Key</b> 	Drawing Title	V150 Blade and Tower		Checked	TL	01/03/2021	Drawing Status	Draft	
	SPA Location	A75 Ardachie		Point of Interest	21		Drawing No.	SK16A	
							Notes:	Revision	
							1. All mitigation is subject to confirmation through a test run.	XXX	
							2. This is not a construction drawing and is intended for illustration purposes only.		


Blade

Tower

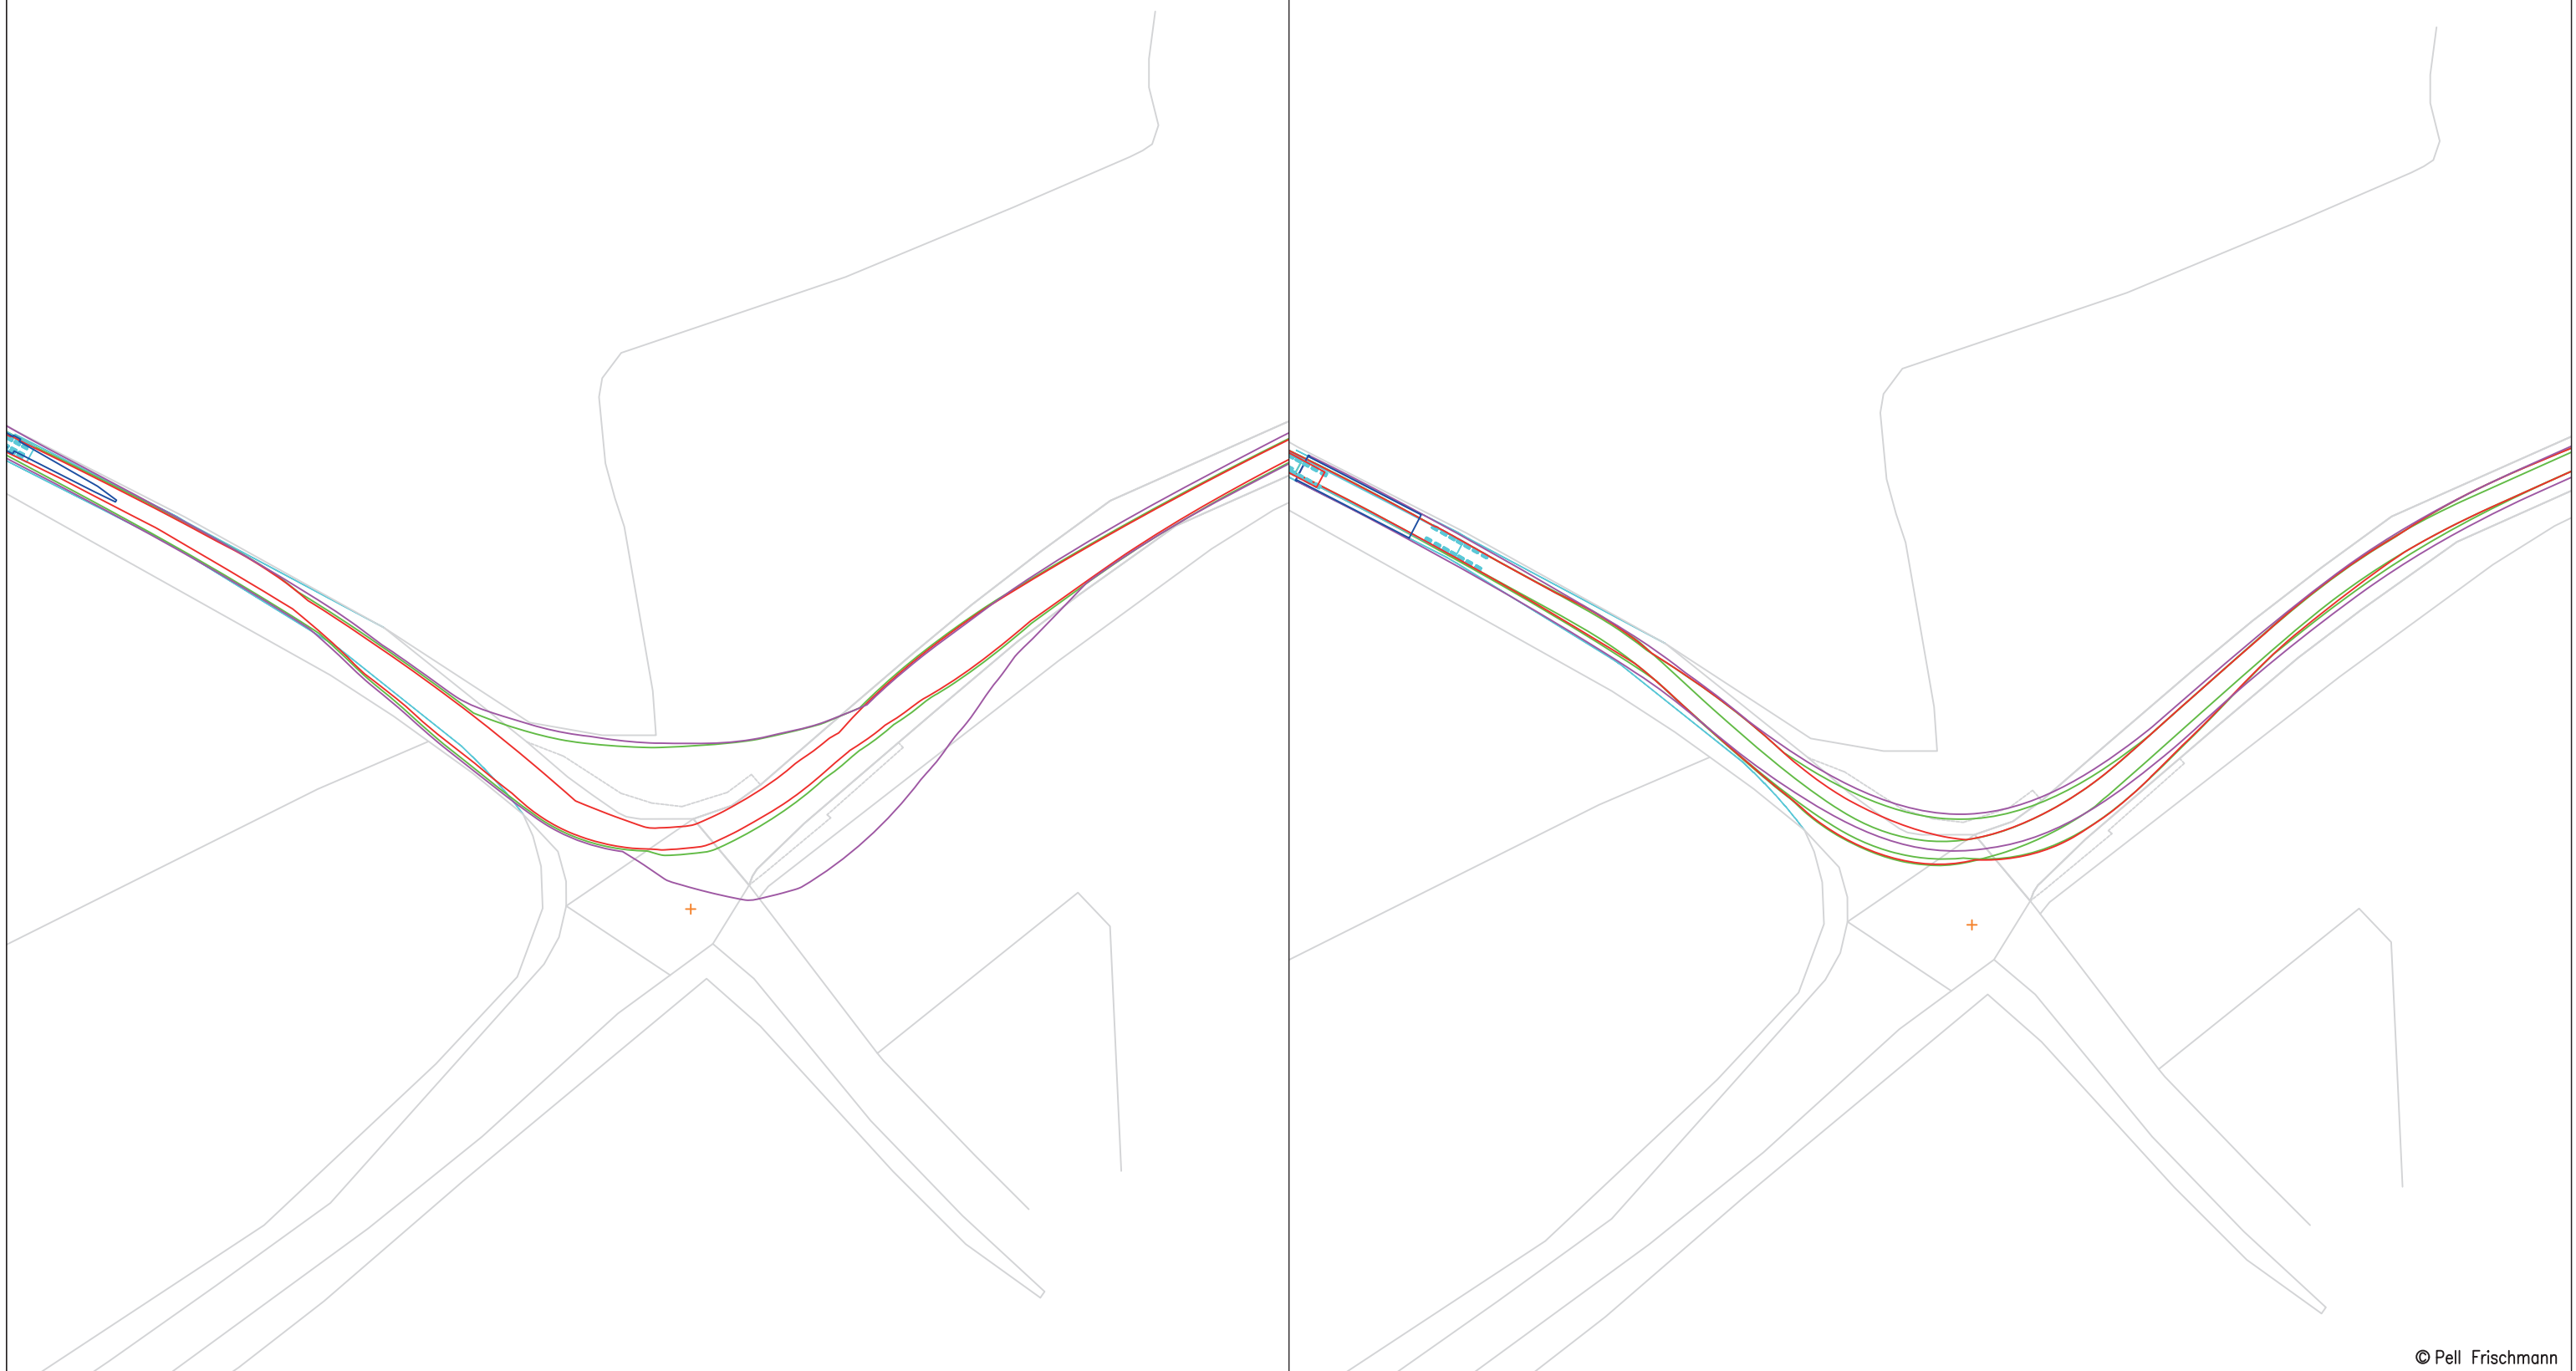

© Pell Frischmann

<b>Pell Frischmann</b> <small>93 GEORGE STREET, EDINBURGH, EH2 3ES</small> <small>Tel: +44 (0)131 240 1270</small> <small>Email: pfeinburgh@pellfrischmann.com</small> <small>www.pellfrischmann.com</small>	Project	Artfield Wind Farm		Drawn	JS	01/03/2021	Scale	1:1000 @ A3	
	Client	Rambol		Designed	CN	01/03/2021	File No.	103864 Rambol Artfield V150 SPA 01032021.dwg	
<b>Key</b> <span style="color:red">—</span> Wheel SPA <span style="color:green">—</span> Body SPA <span style="color:purple">—</span> Load SPA <span style="color:cyan">—</span> Indicative <span style="border:1px solid red; padding:2px;"> </span> Over-run <span style="border:1px solid blue; padding:2px;"> </span> Over-sail	Drawing Title	V150 Blade and Tower		Checked	TL	01/03/2021	Drawing Status	Draft	
	SPA Location	A75 / Unclassified Road to Three Lochs Junction		Point of Interest	22		Drawing No.	SK17	
					Notes:		Revision		XXX
				1. All mitigation is subject to confirmation through a test run.		2. This is not a construction drawing and is intended for illustration purposes only.			

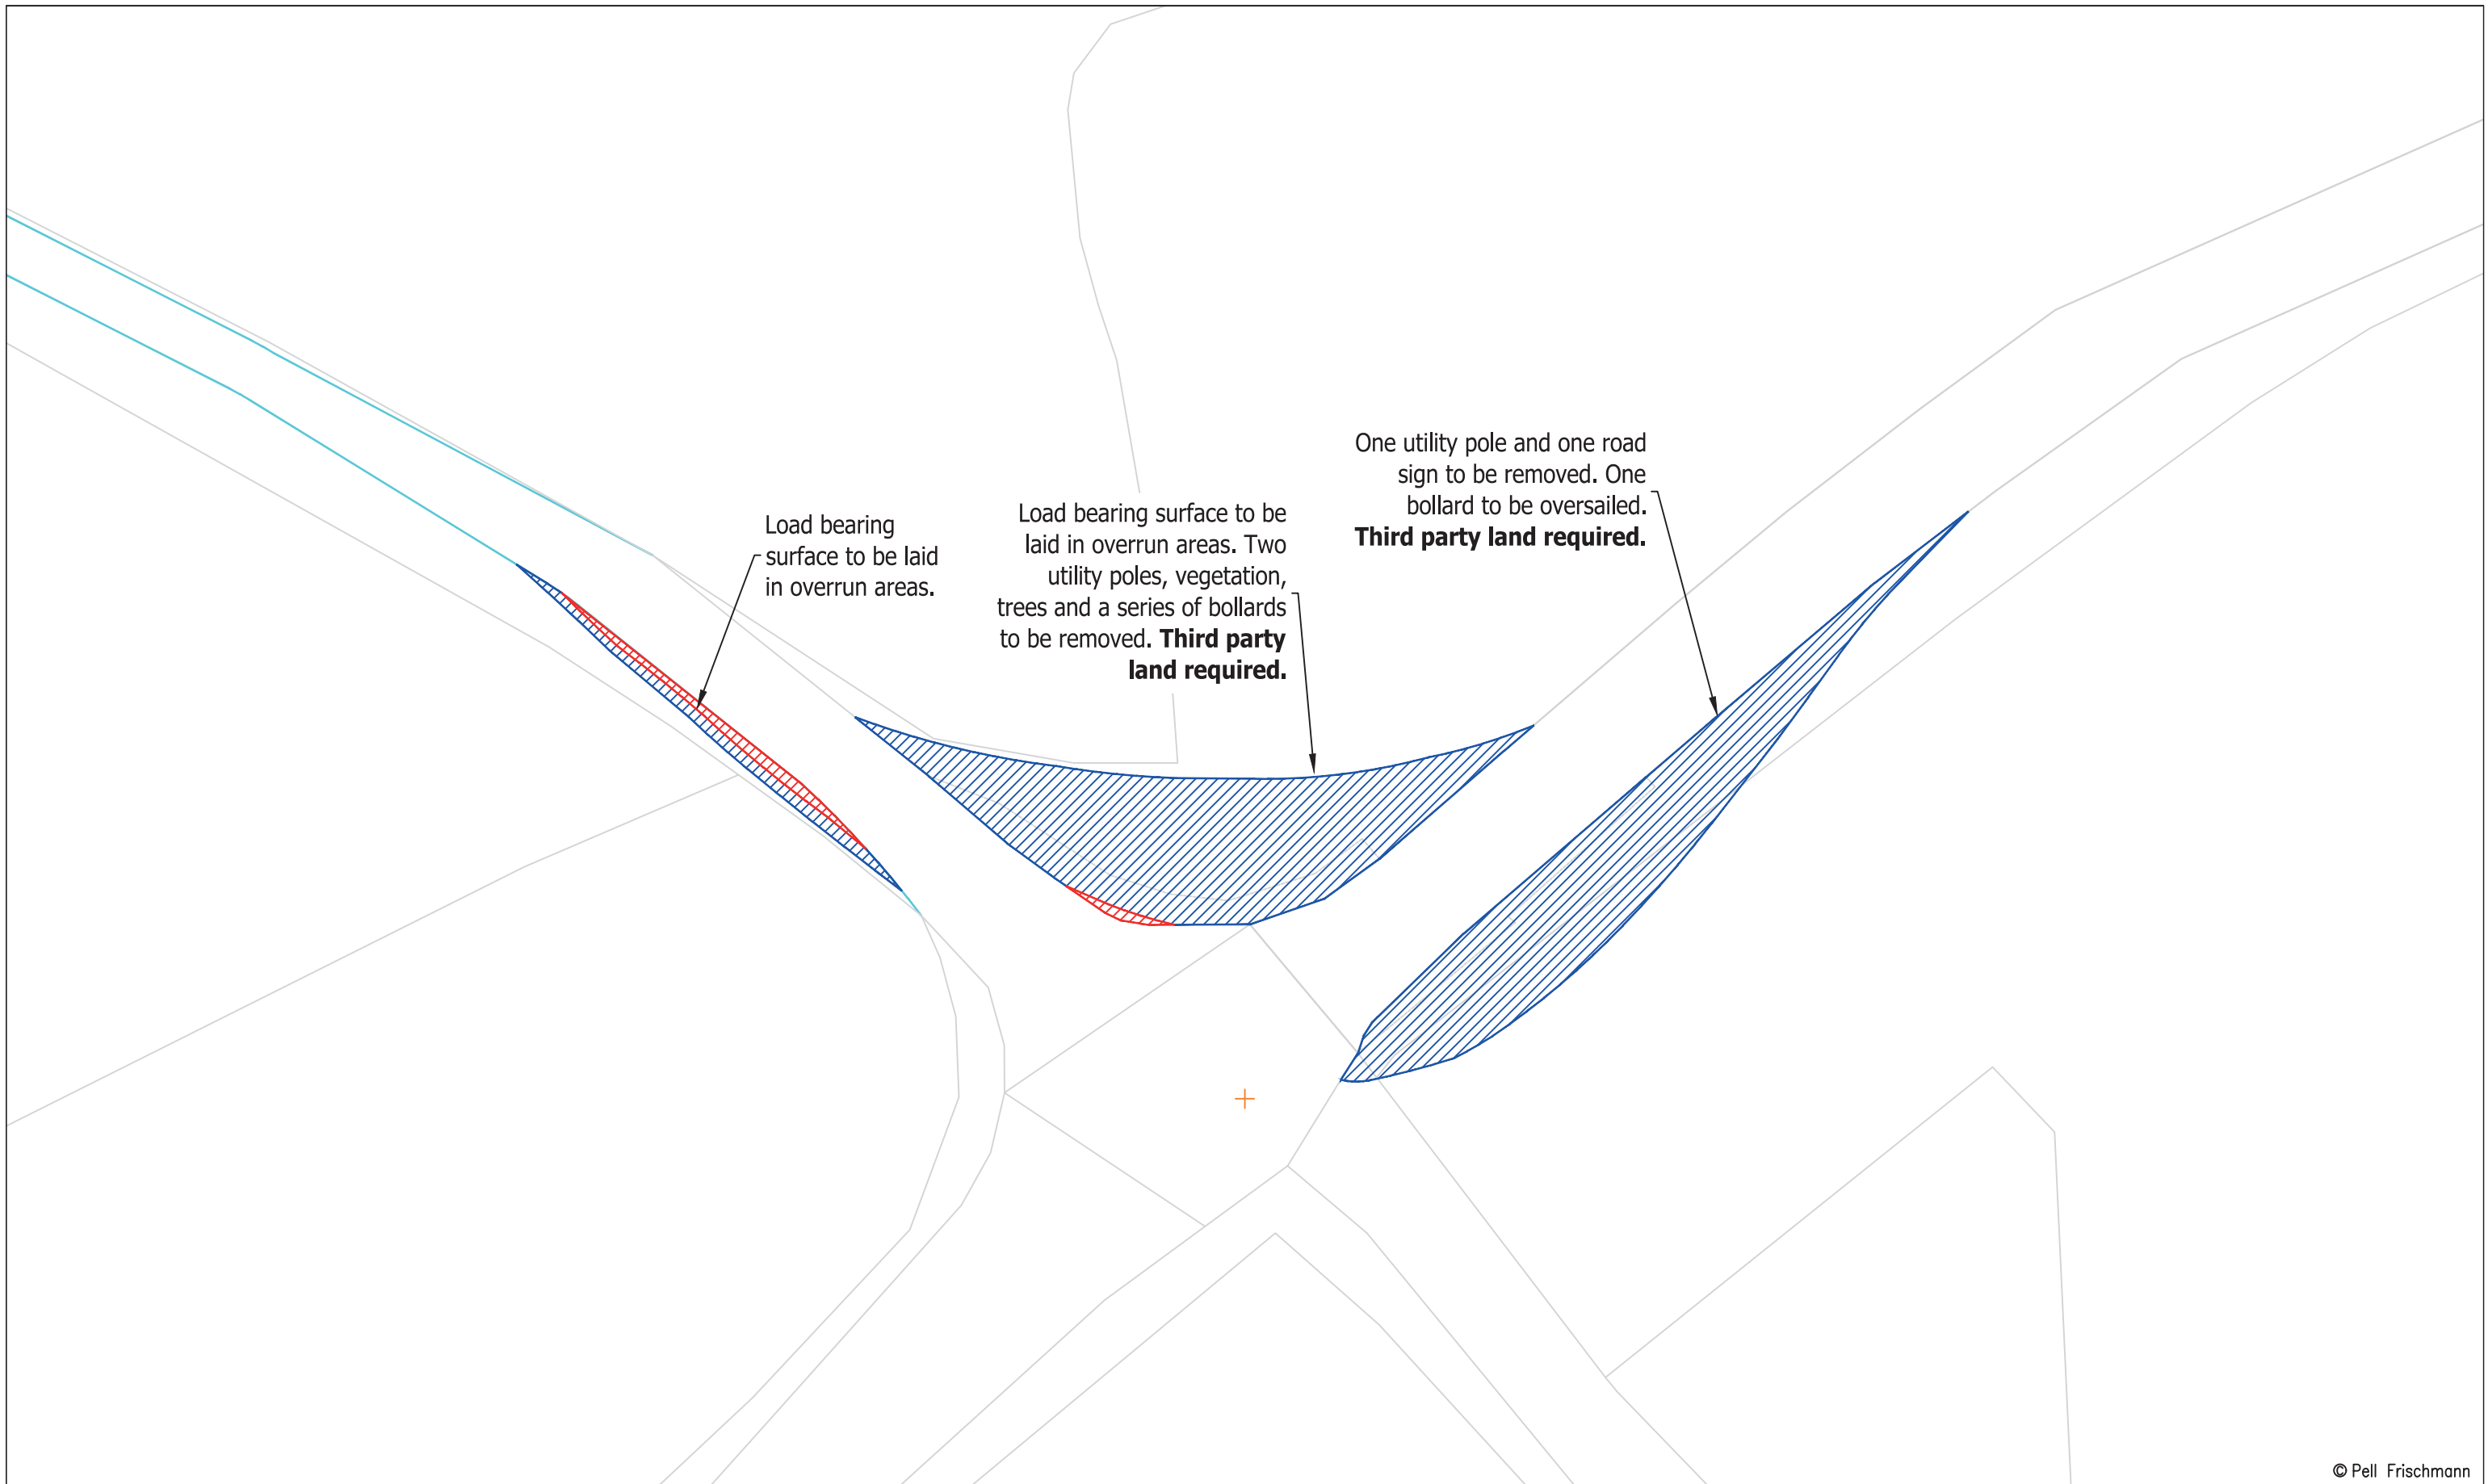

One utility pole and one road sign to be removed. One bollard to be oversailed.  
**Third party land required.**

Load bearing surface to be laid in overrun areas. Two utility poles, vegetation, trees and a series of bollards to be removed.  
**Third party land required.**


Load bearing surface to be laid in overrun areas.

© Pell Frischmann

<b>Pell Frischmann</b> 93 GEORGE STREET, EDINBURGH, EH2 3ES Tel: +44 (0)131 240 1270 Email: pfe@pellfrischmann.com www.pellfrischmann.com	Project	Artfield Wind Farm			Drawn	JS	01/03/2021	Scale	1:500 @ A3		
	Drawing Title	V150 Blade and Tower			Designed	CN	01/03/2021	File No.	103864 Rambol Artfield V150 SPA 01032021.dwg		
Client	Rambol	SPA Location	A75 / Unclassified Road to Three Lochs Junction			Checked	TL	01/03/2021	Drawing Status	Draft	
Key	Wheel SPA Body SPA Load SPA Indicative Over-run Over-sail	Drawing No.	SK17A			Notes:			Revision		
						1. All mitigation is subject to confirmation through a test run. 2. This is not a construction drawing and is intended for illustration purposes only.			XXX		


Blade

Tower

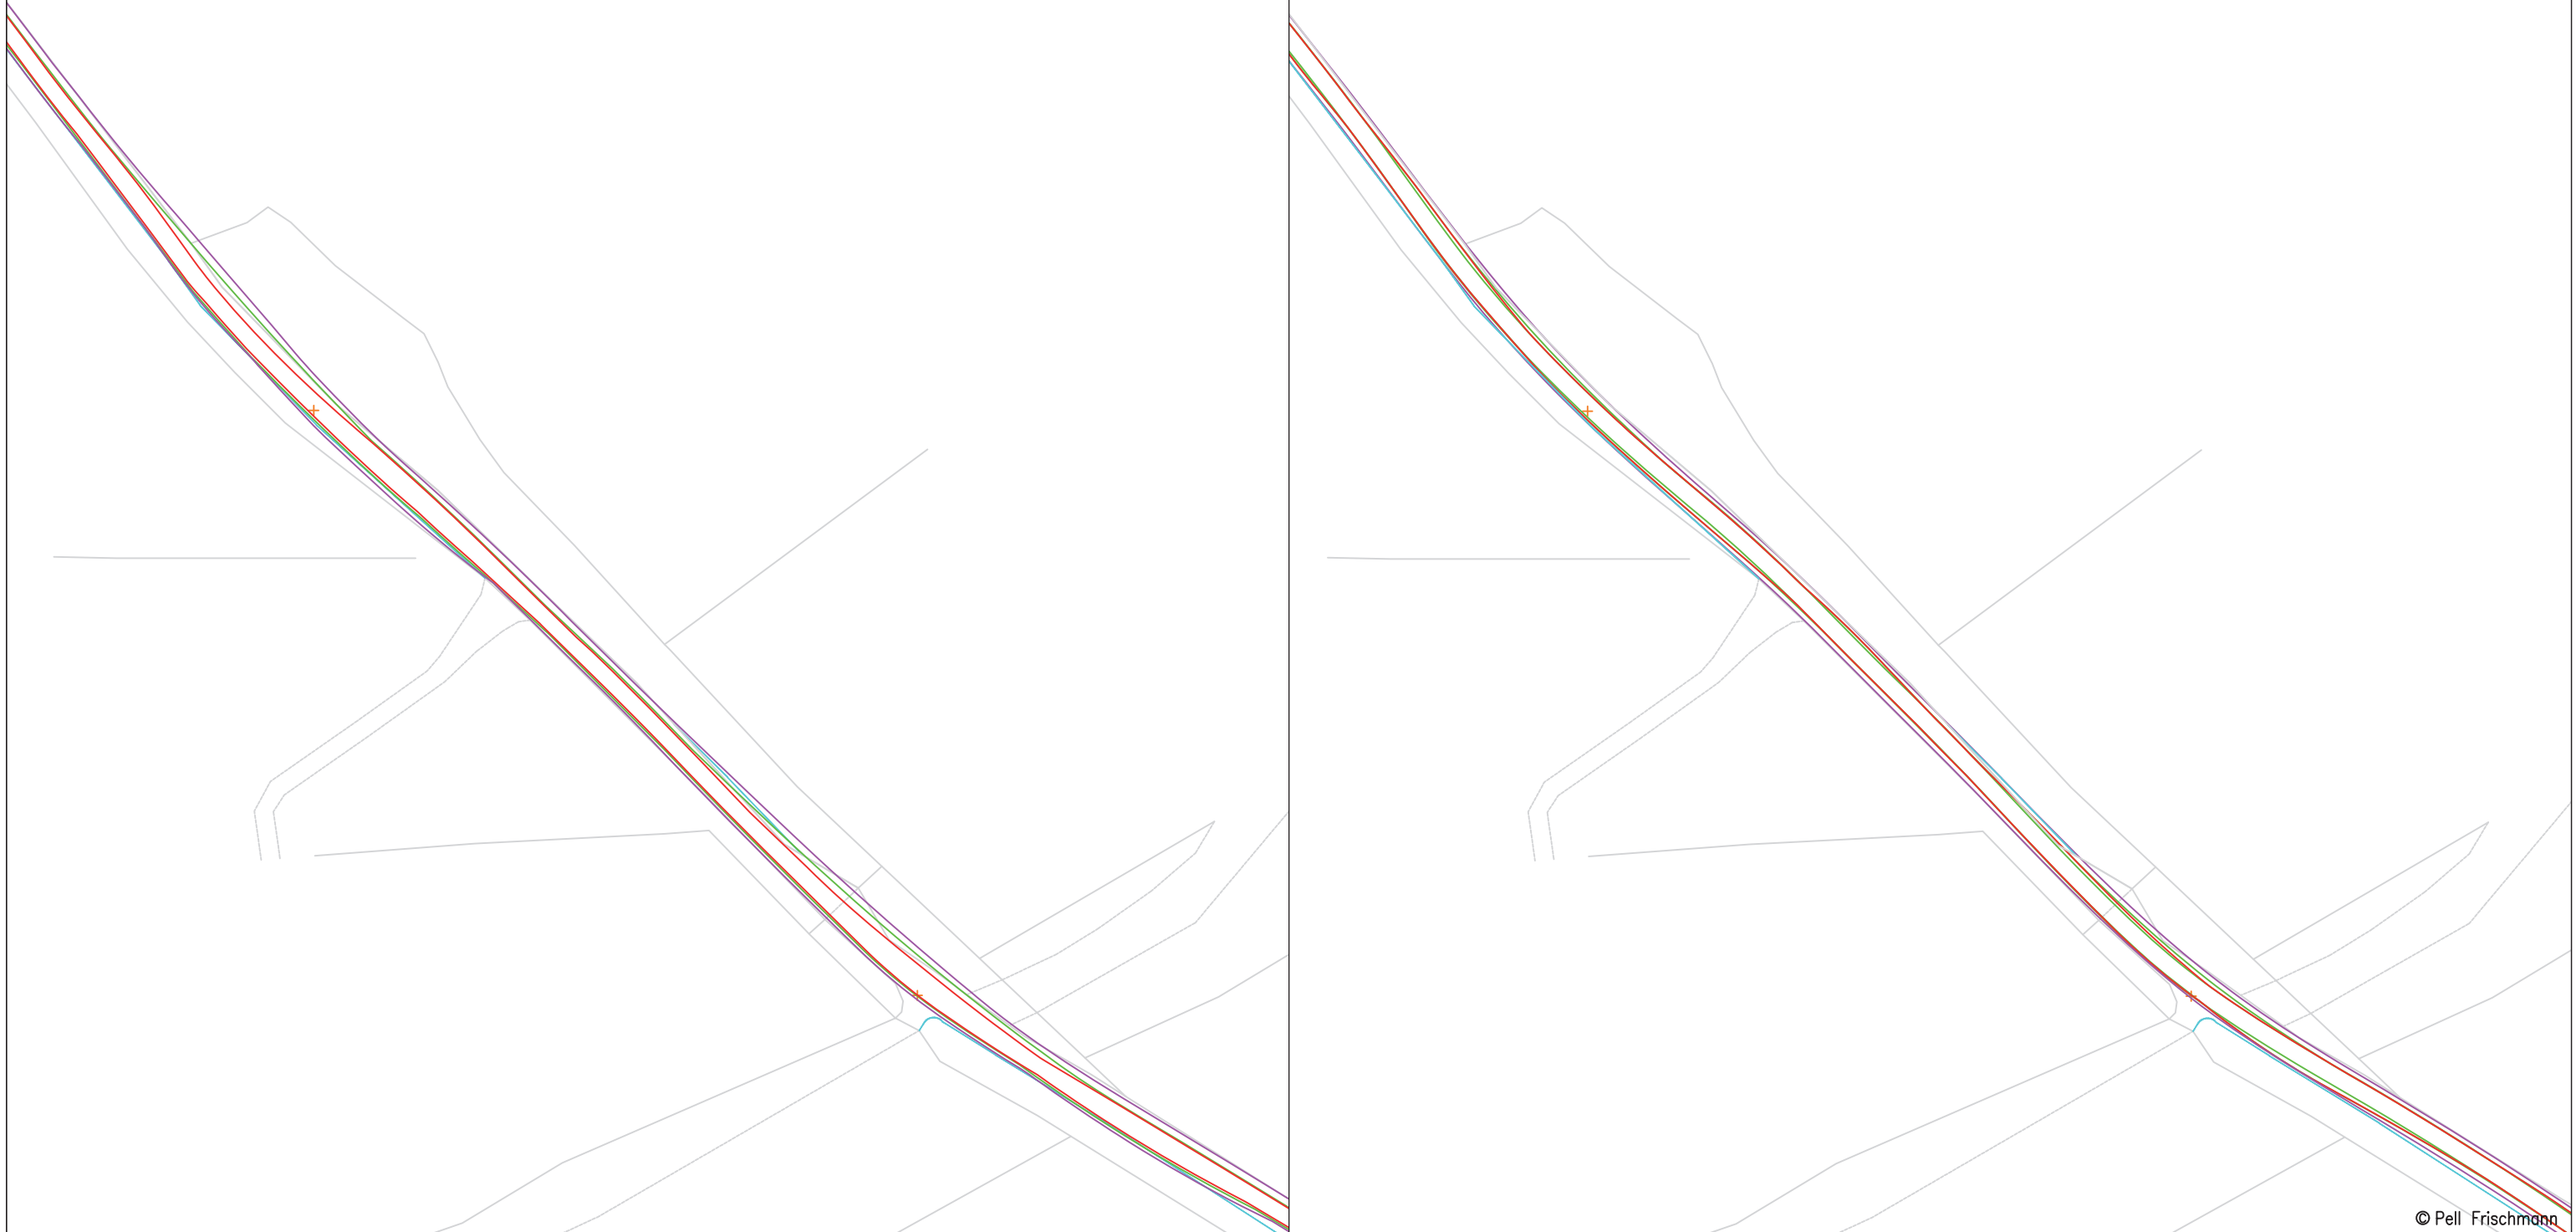

© Pell Frischmann

<b>Pell Frischmann</b> 93 GEORGE STREET, EDINBURGH, EH2 3ES Tel: +44 (0)131 240 1270 Email: pfe@pellfrischmann.com www.pellfrischmann.com	Project	Artfield Wind Farm			Drawn	JS	01/03/2021	Scale	1:1000 @ A3	
	Drawing Title	V150 Blade and Tower			Designed	CN	01/03/2021	File No.	103864 Rambol Artfield V150 SPA 01032021.dwg	
Client	Rambol	SPA Location	Unclassified Road Cattle Grid North of Kildarroch			Checked	TL	01/03/2021	Drawing Status	Draft
Key	Wheel SPA Body SPA Load SPA Indicative Over-run Over-sail	Drawing No.	SK18			Notes:			Revision	
						1. All mitigation is subject to confirmation through a test run. 2. This is not a construction drawing and is intended for illustration purposes only.			XXX	

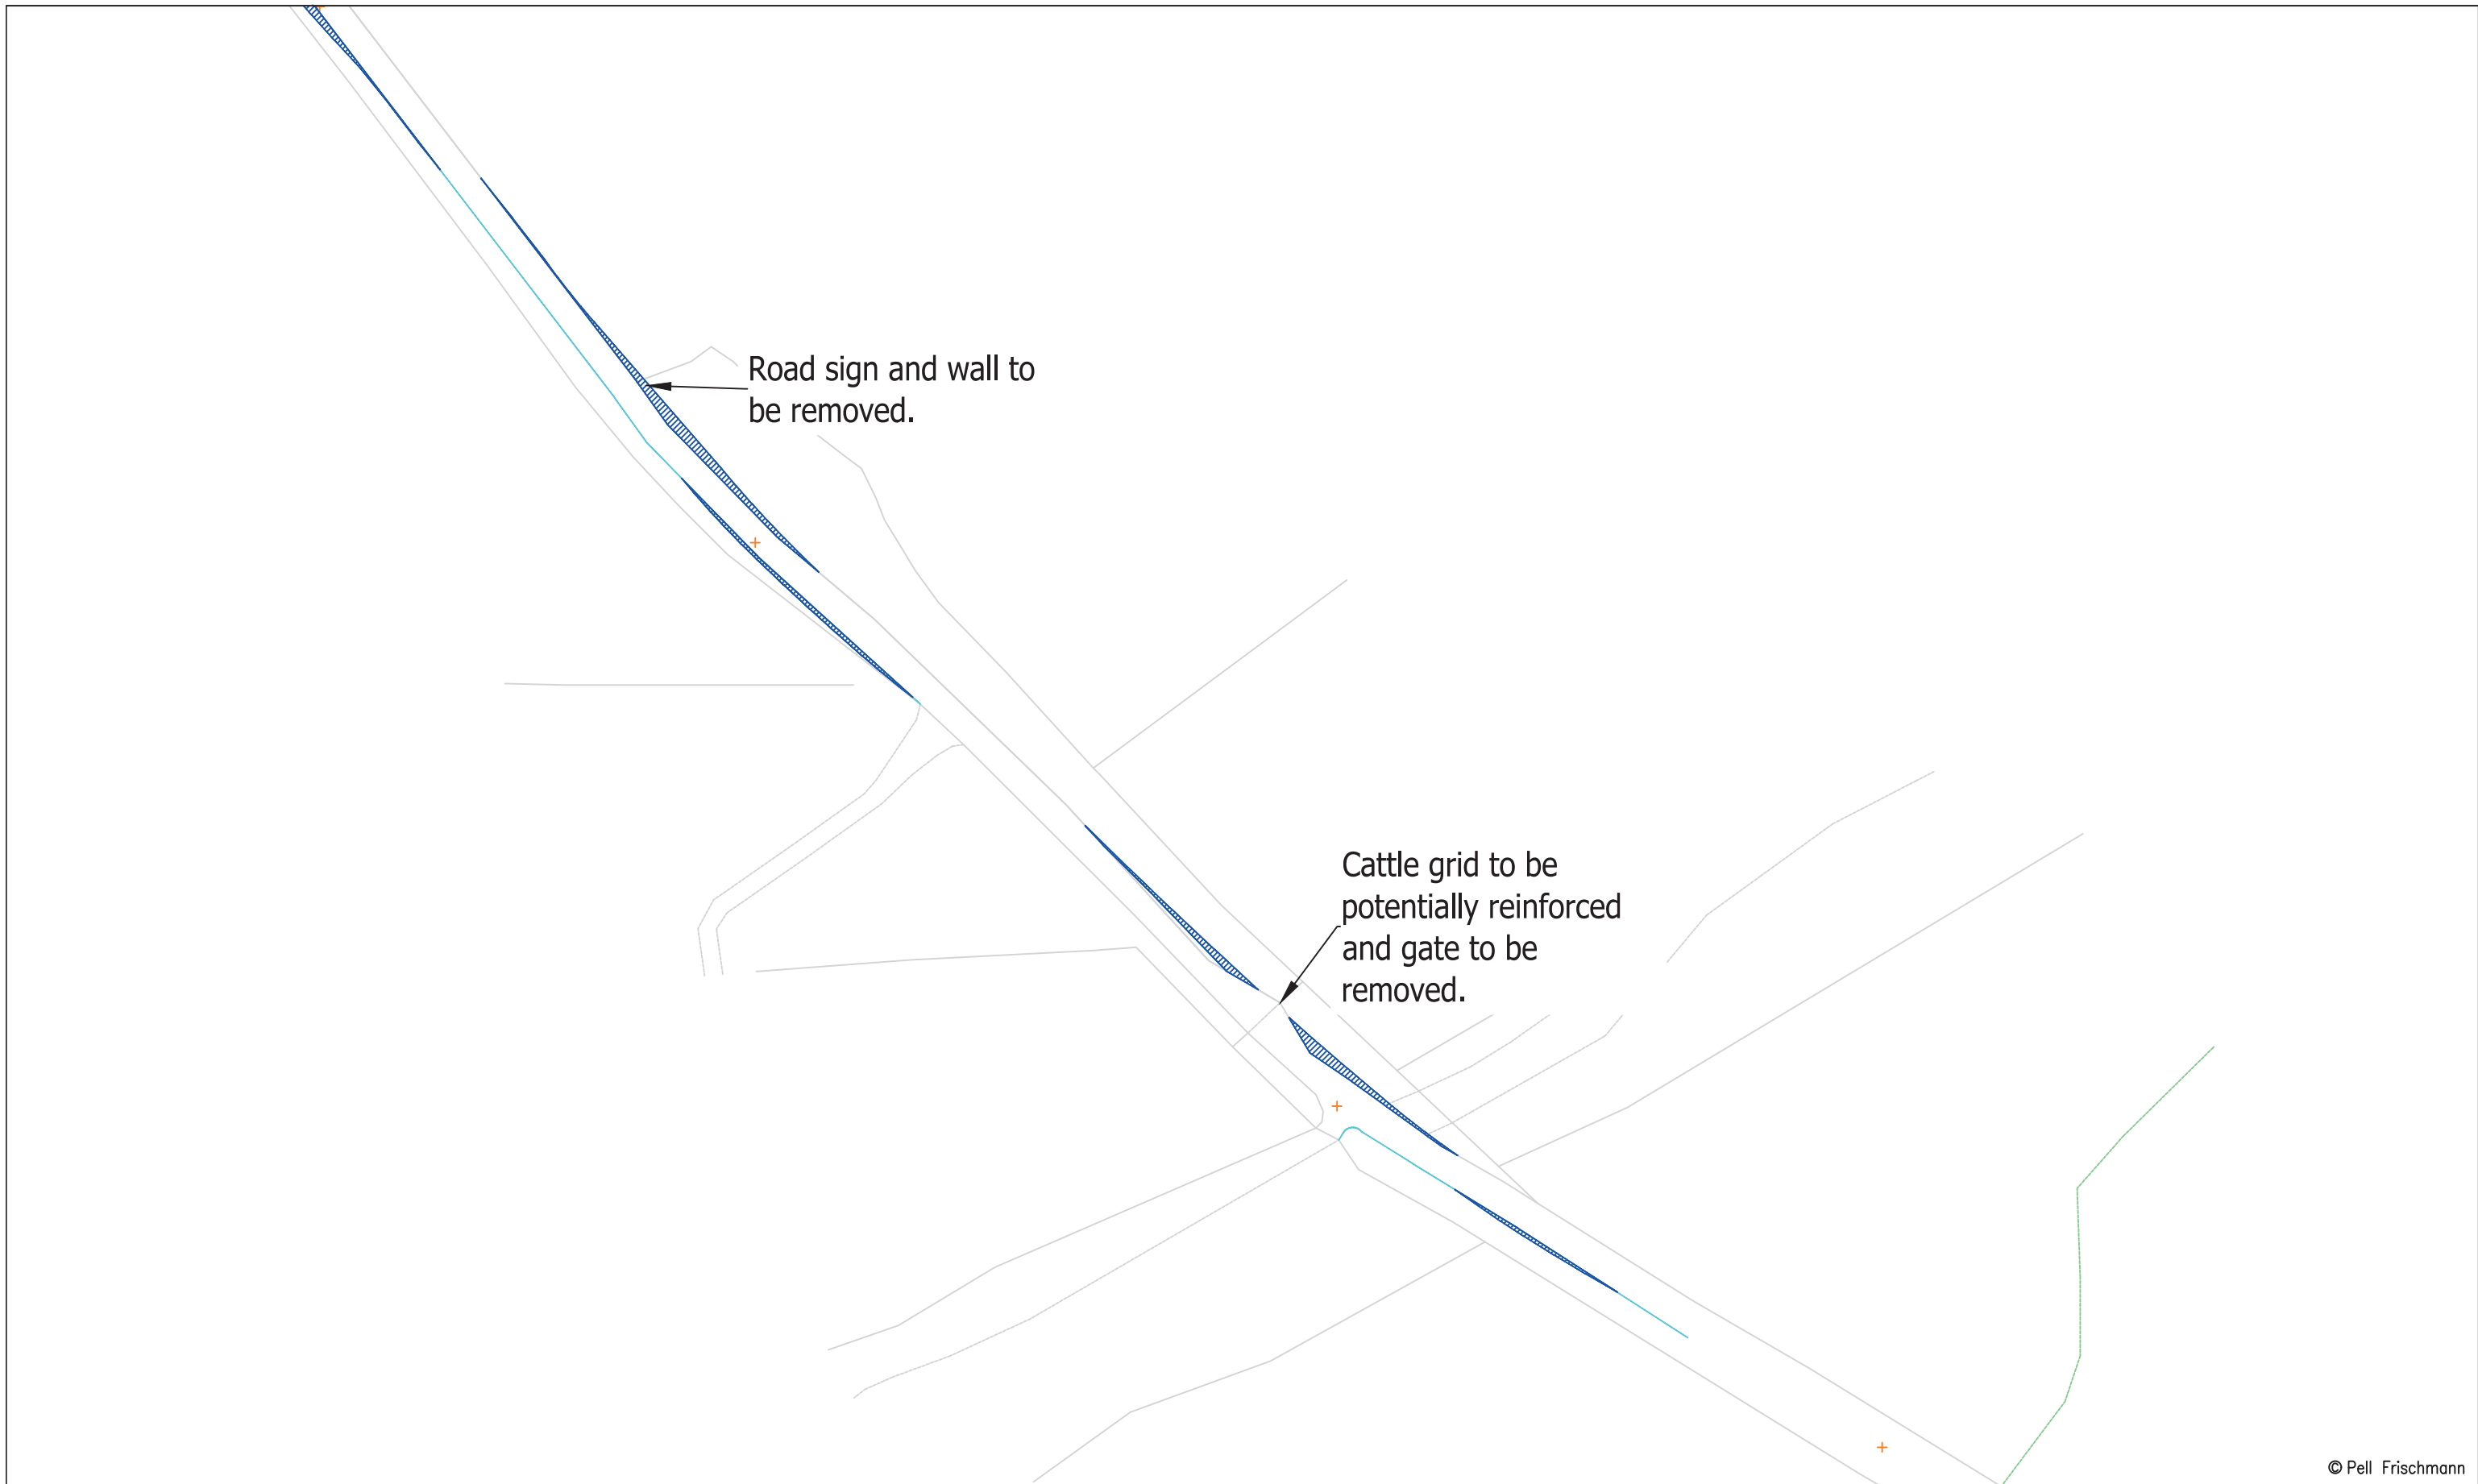

© Pell Frischmann

<b>Pell Frischmann</b> <small>93 GEORGE STREET, EDINBURGH, EH2 3ES          Tel: +44 (0)131 240 1270          Email: pfe@pellfrischmann.com          www.pellfrischmann.com</small>	Project	Artfield Wind Farm		Drawn	JS	01/03/2021	Scale	1:1000 @ A3	
	Client	Rambol		Designed	CN	01/03/2021	File No.	103864 Rambol Artfield V150 SPA 01032021.dwg	
<b>Key</b> 	Drawing Title	V150 Blade and Tower		Checked	TL	01/03/2021	Drawing Status	Draft	
	SPA Location	Unclassified Road Cattle Grid North of Kildarroch		Point of Interest	23		Drawing No.	SK18A	
					Notes:		Revision		XXX
				1. All mitigation is subject to confirmation through a test run. 2. This is not a construction drawing and is intended for illustration purposes only.					





© Pell Frischmann

<b>Pell Frischmann</b> 93 GEORGE STREET, EDINBURGH, EH2 3ES Tel: +44 (0)131 240 1270 Email: pfe@pellfrischmann.com www.pellfrischmann.com	Project	Artfield Wind Farm			Drawn	JS	01/03/2021	Scale	Custom @ A3
	Client	Rambol			Designed	CN	01/03/2021	File No.	103864 Rambol Artfield V150 SPA 01032021.dwg
<b>Key</b> <span style="color:red">—</span> Wheel SPA <span style="color:green">—</span> Body SPA <span style="color:purple">—</span> Load SPA <span style="color:cyan">—</span> Indicative <span style="border: 1px solid red; padding: 2px;"> </span> Over-run <span style="border: 1px solid blue; padding: 2px;"> </span> Over-sail	Drawing Title	V150 Blade and Tower			Checked	TL	01/03/2021	Drawing Status	Draft
	SPA Location	Unclassified Road West of Shank Wood			Point of Interest	24, 25		Drawing No.	SK19
	Notes: 1. All mitigation is subject to confirmation through a test run. 2. This is not a construction drawing and is intended for illustration purposes only.								Revision






© Pell Frischmann

<b>Pell Frischmann</b> <small>93 GEORGE STREET, EDINBURGH, EH2 3ES</small> <small>Tel: +44 (0)131 240 1270</small> <small>Email: pfe@pellfrischmann.com</small> <small>www.pellfrischmann.com</small>	Project	Artfield Wind Farm			Drawn	JS	01/03/2021	Scale	1:1000 @ A3
	Client	Rambol			Designed	CN	01/03/2021	File No.	103864 Rambol Artfield V150 SPA 01032021.dwg
<b>Key</b> 	Drawing Title	V150 Blade and Tower			Checked	TL	01/03/2021	Drawing Status	Draft
	SPA Location	Unclassified Road West of Shank Wood			Point of Interest	24, 25		Drawing No.	SK19A
								Notes:	Revision
								1. All mitigation is subject to confirmation through a test run. 2. This is not a construction drawing and is intended for illustration purposes only.	XXX


Blade

Tower

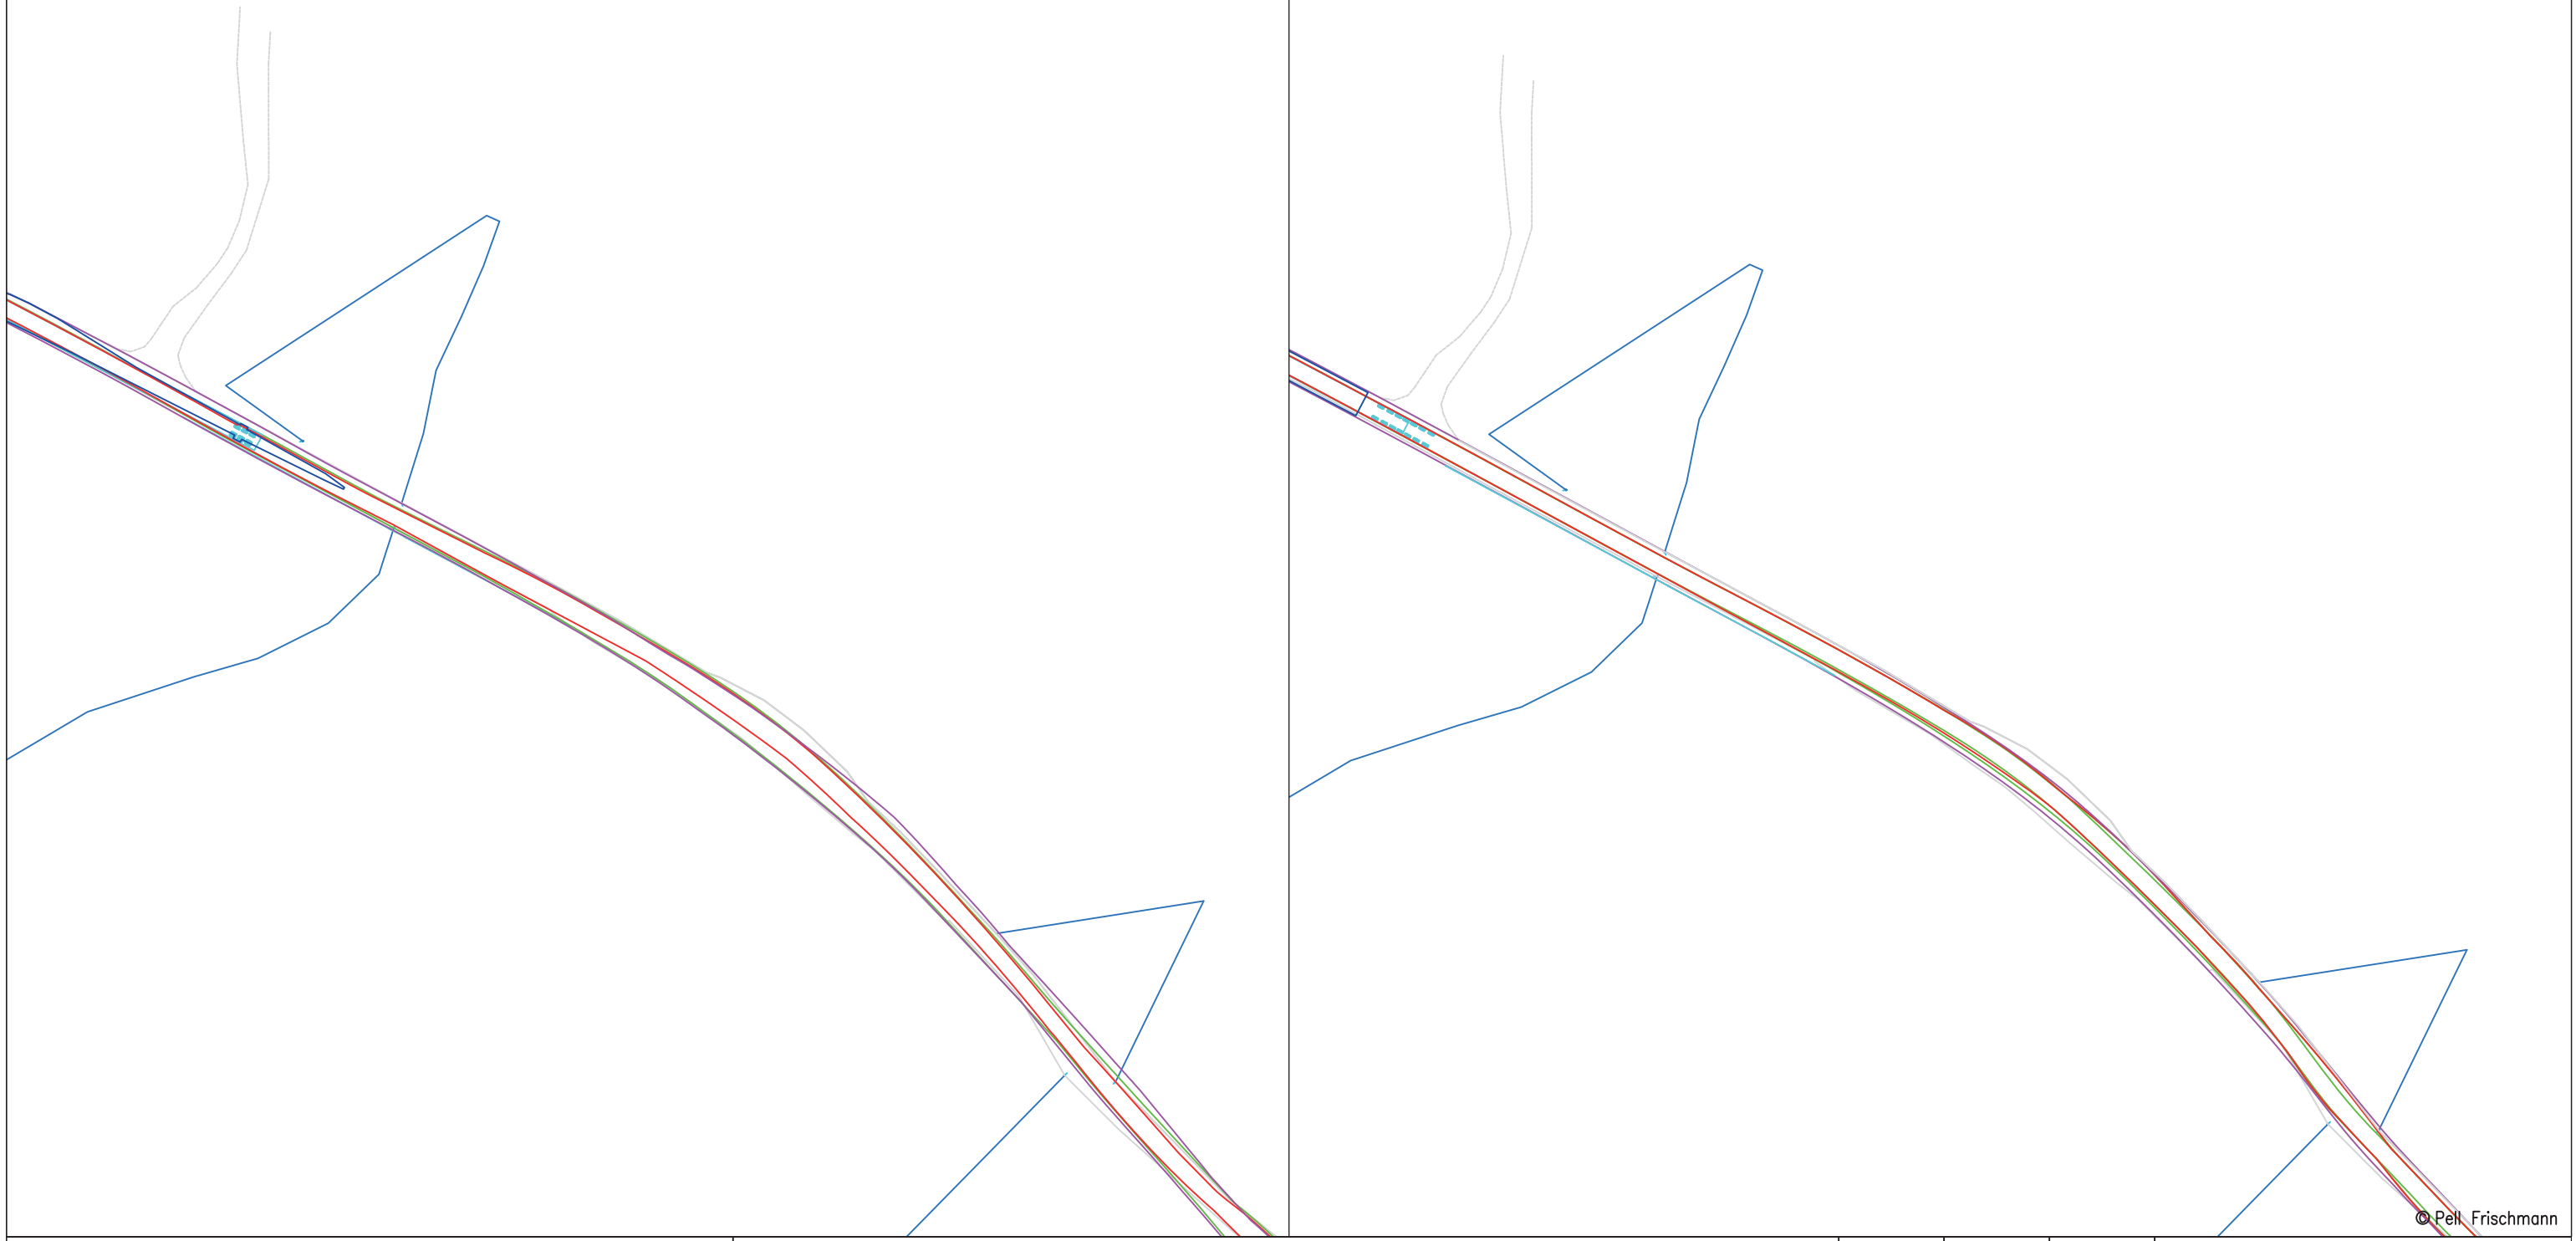

© Pell Frischmann

<b>Pell Frischmann</b> 93 GEORGE STREET, EDINBURGH, EH2 3ES Tel: +44 (0)131 240 1270 Email: pfeinburgh@pellfrischmann.com www.pellfrischmann.com	Project	Artfield Wind Farm			Drawn	JS	01/03/2021	Scale	1:1000 @ A3		
	Drawing Title	V150 Blade and Tower			Designed	CN	01/03/2021	File No.	103864 Rambol Artfield V150 SPA 01032021.dwg		
Client	Rambol	SPA Location	Unclassified Road East of Grey Hill			Checked	TL	01/03/2021	Drawing Status	Draft	
Key	Wheel SPA Body SPA Load SPA Indicative Over-run Over-sail				Drawing No.	SK20			Notes:	Revision	
									1. All mitigation is subject to confirmation through a test run. 2. This is not a construction drawing and is intended for illustration purposes only.		XXX

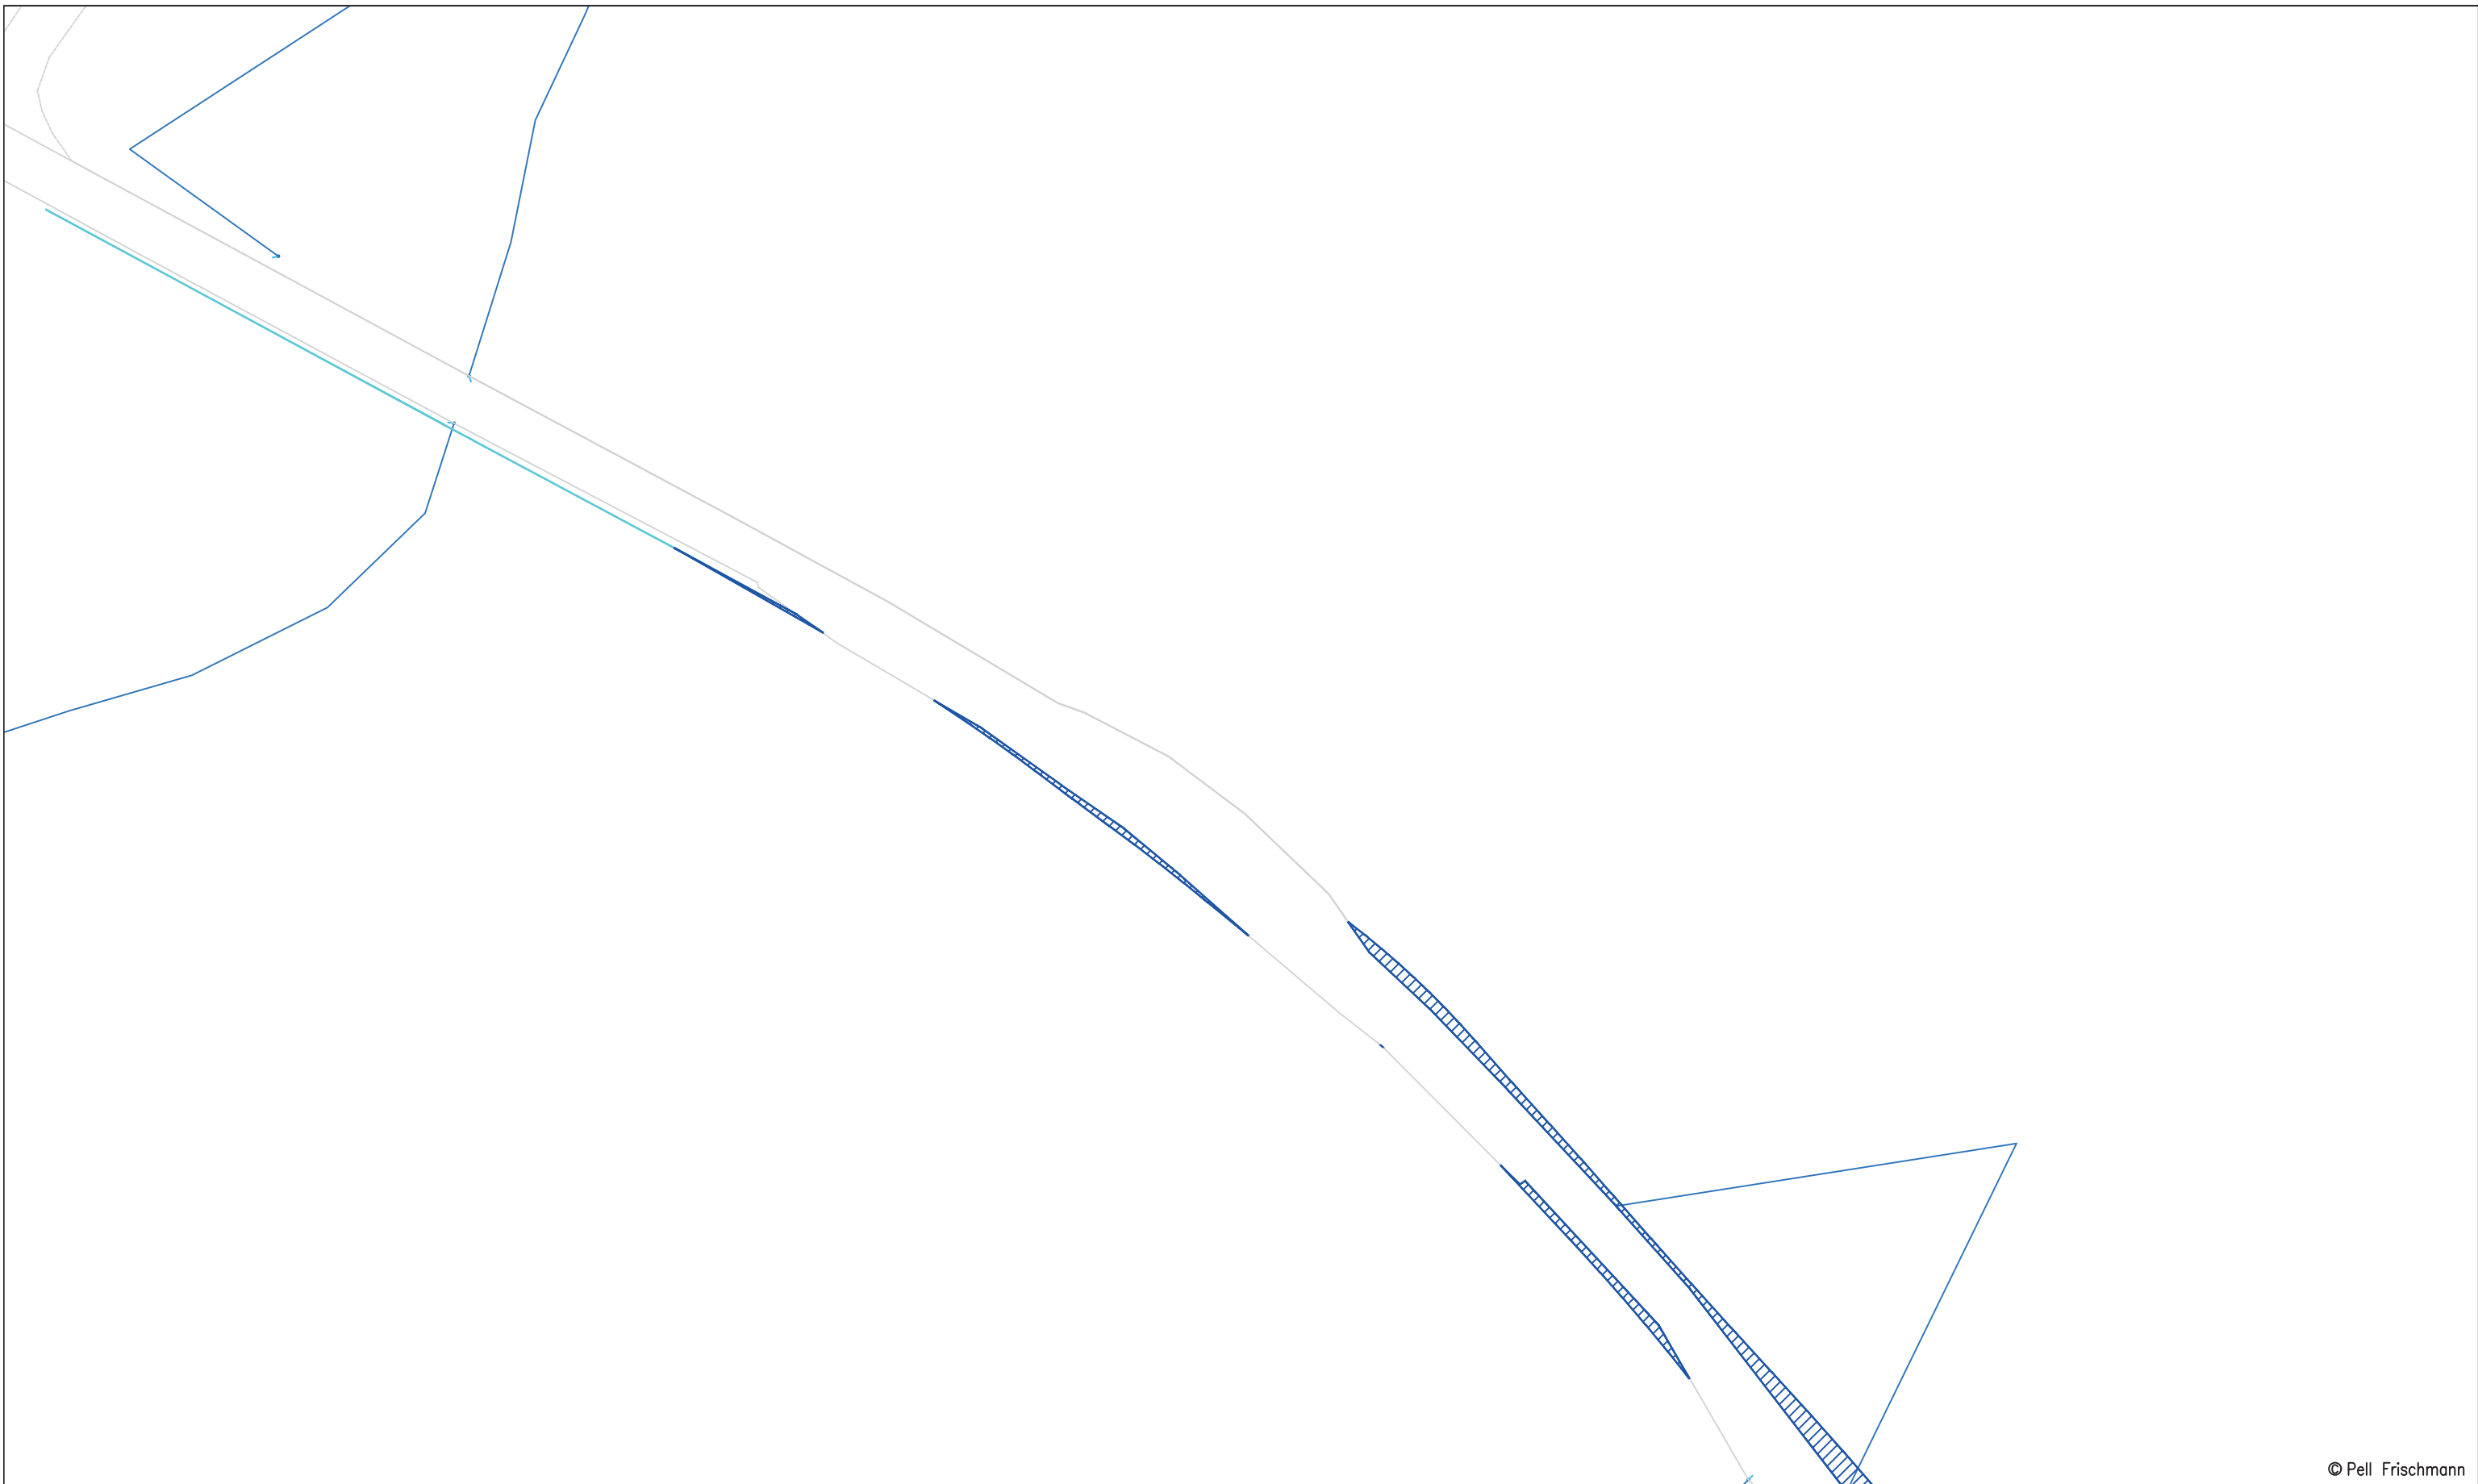


© Pell Frischmann

<b>Pell Frischmann</b> 93 GEORGE STREET, EDINBURGH, EH2 3ES Tel: +44 (0)131 240 1270 Email: pfeinburgh@pellfrischmann.com www.pellfrischmann.com	Project	Artfield Wind Farm		Drawn	JS	01/03/2021	Scale	1:500 @ A3		
	Drawing Title	V150 Blade and Tower		Designed	CN	01/03/2021	File No.	103864 Rambol Artfield V150 SPA 01032021.dwg		
Client	Rambol		SPA Location	Unclassified Road East of Grey Hill		Checked	TL	01/03/2021	Drawing Status	Draft
Key	Wheel SPA	Body SPA	Load SPA	Indicative	Over-run	Over-sail	Point of Interest	26		
							Drawing No.	SK20A		
							Notes:	1. All mitigation is subject to confirmation through a test run. 2. This is not a construction drawing and is intended for illustration purposes only.		
							Revision	XXX		


Blade

Tower

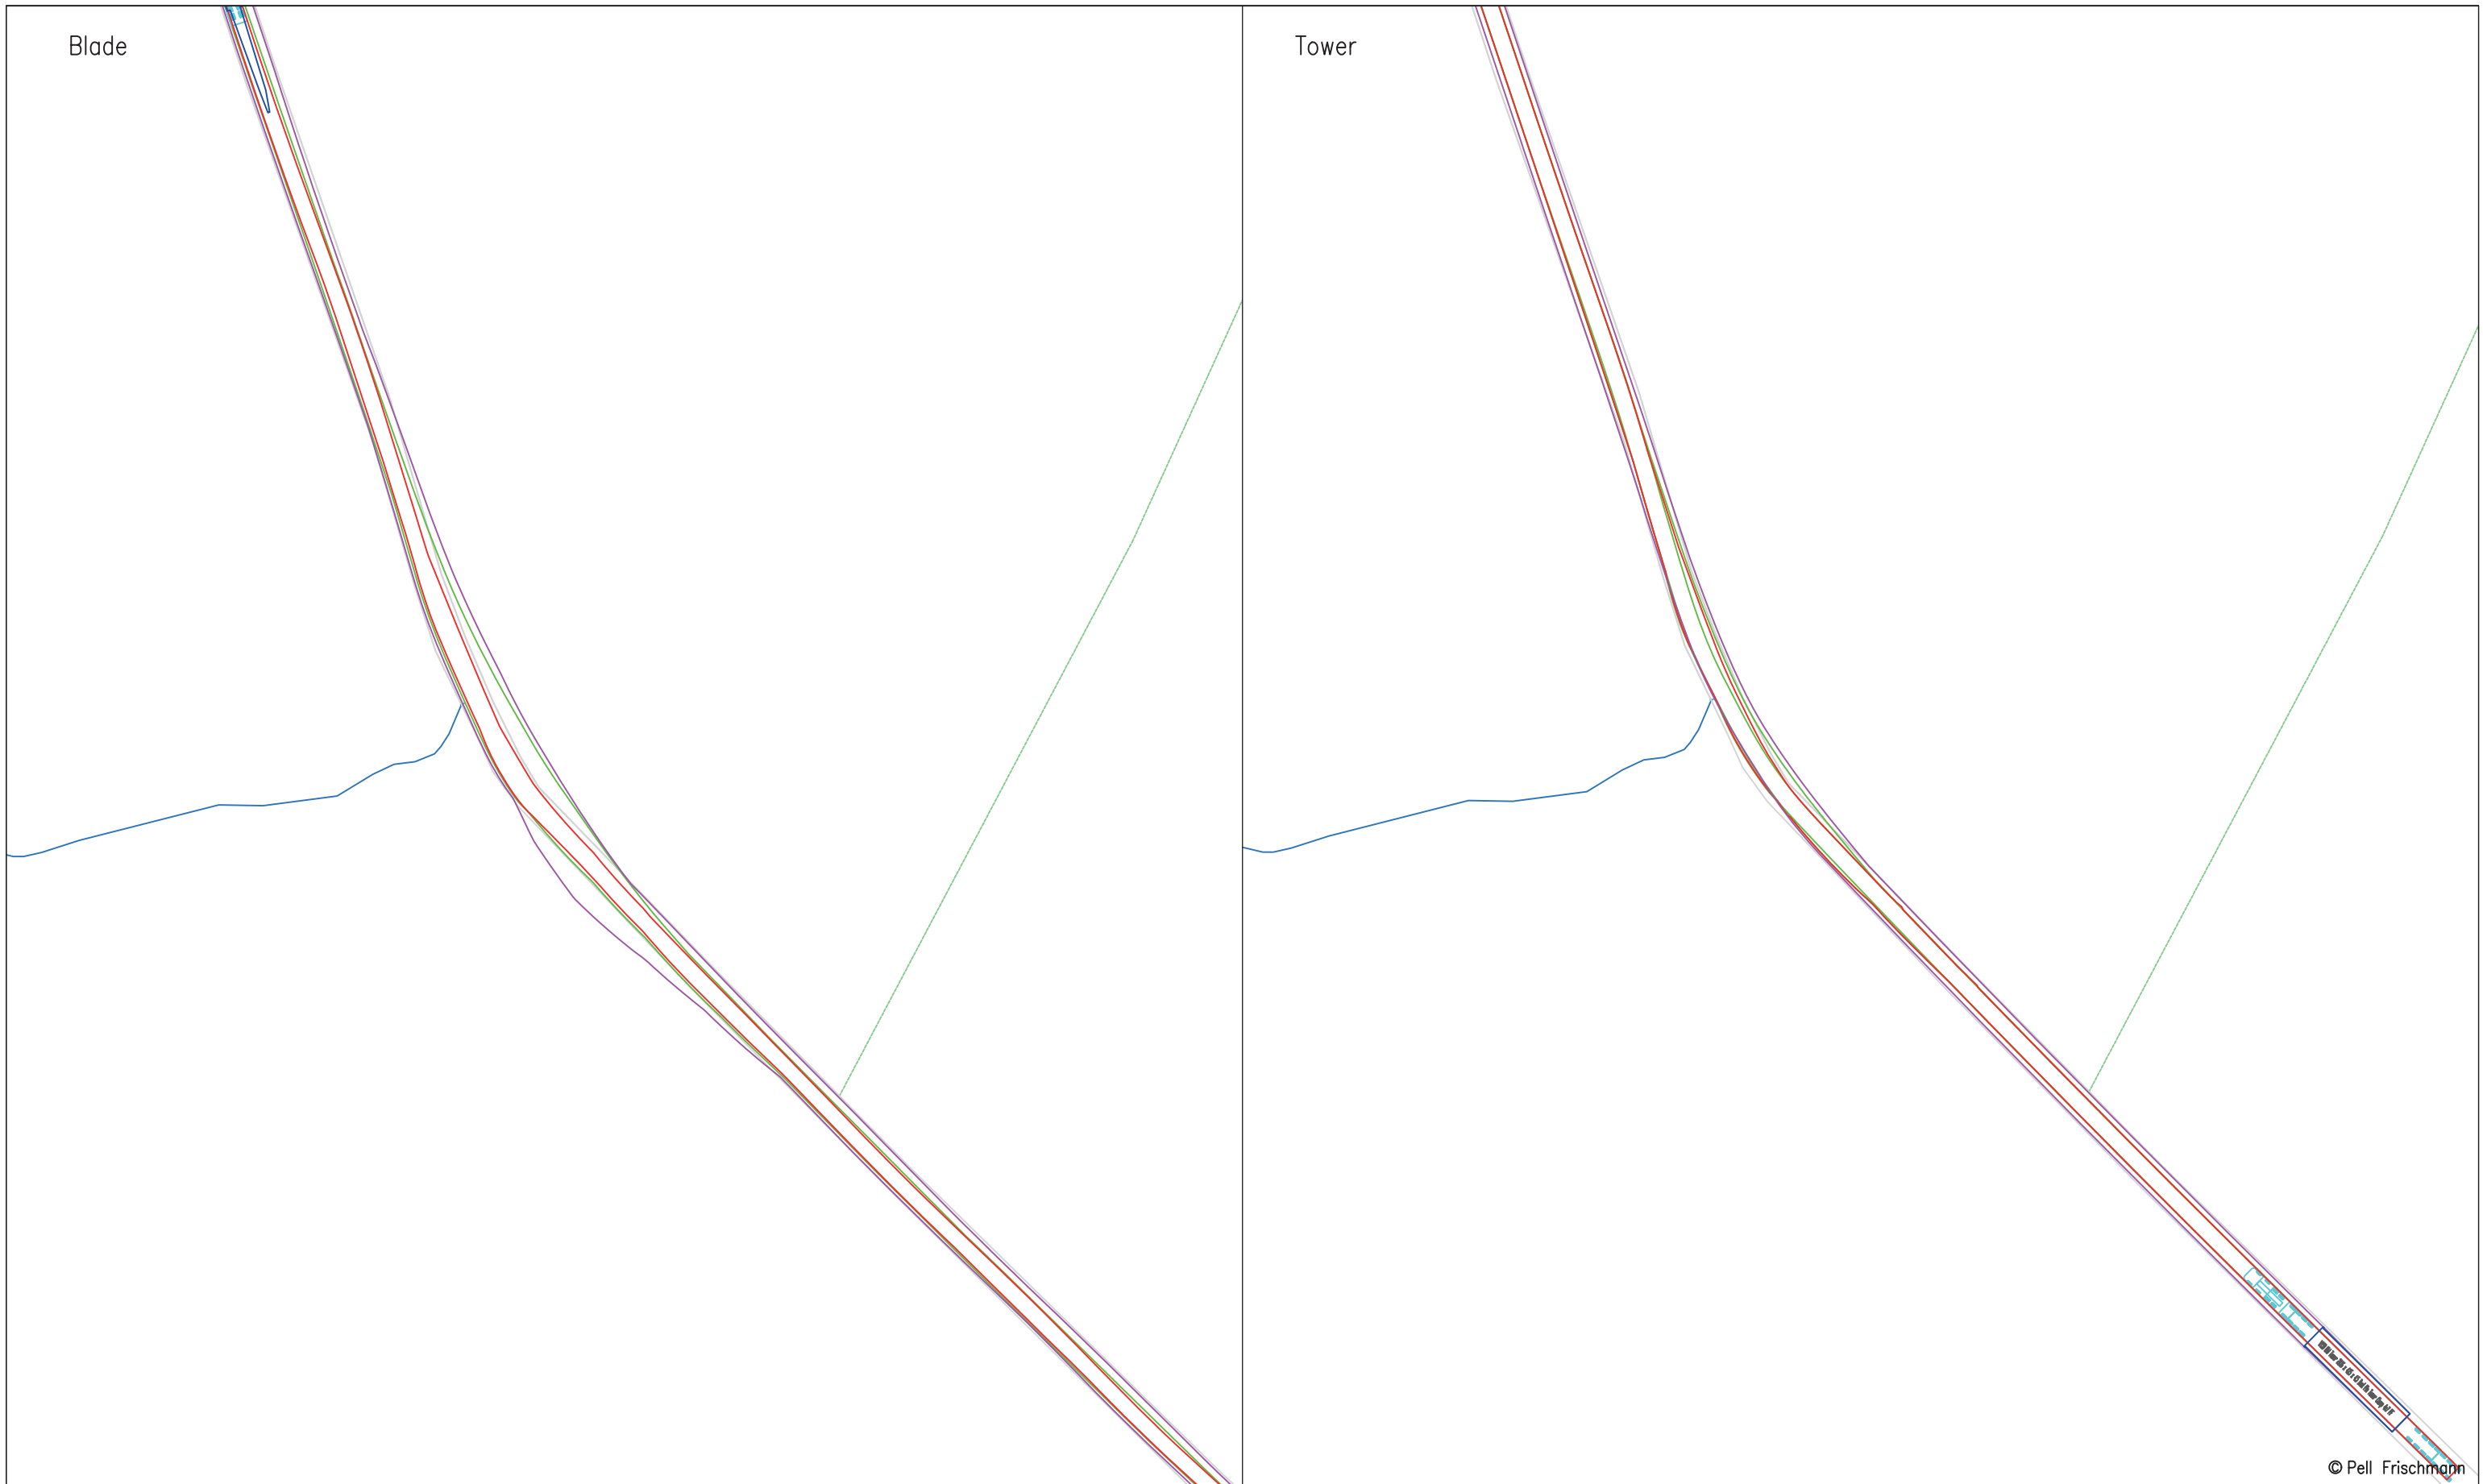

© Pell Frischmann


<b>Pell Frischmann</b> 93 GEORGE STREET, EDINBURGH, EH2 3ES Tel: +44 (0)131 240 1270 Email: pfe@pellfrischmann.com www.pellfrischmann.com	Project	Artfield Wind Farm		Drawn	JS	01/03/2021	Scale	1:1000 @ A3	
	Client	Rambol		Designed	CN	01/03/2021	File No.	103864 Rambol Artfield V150 SPA 01032021.dwg	
<b>Key</b>  Wheel SPA   Body SPA   Load SPA   Indicative   Over-run   Over-sail	Drawing Title	V150 Blade and Tower		Checked	TL	01/03/2021	Drawing Status	Draft	
	SPA Location	Unclassified Road North of White Hill		Point of Interest	29		Drawing No.	SK21	
				Notes: 1. All mitigation is subject to confirmation through a test run. 2. This is not a construction drawing and is intended for illustration purposes only.				Revision	
								XXX	

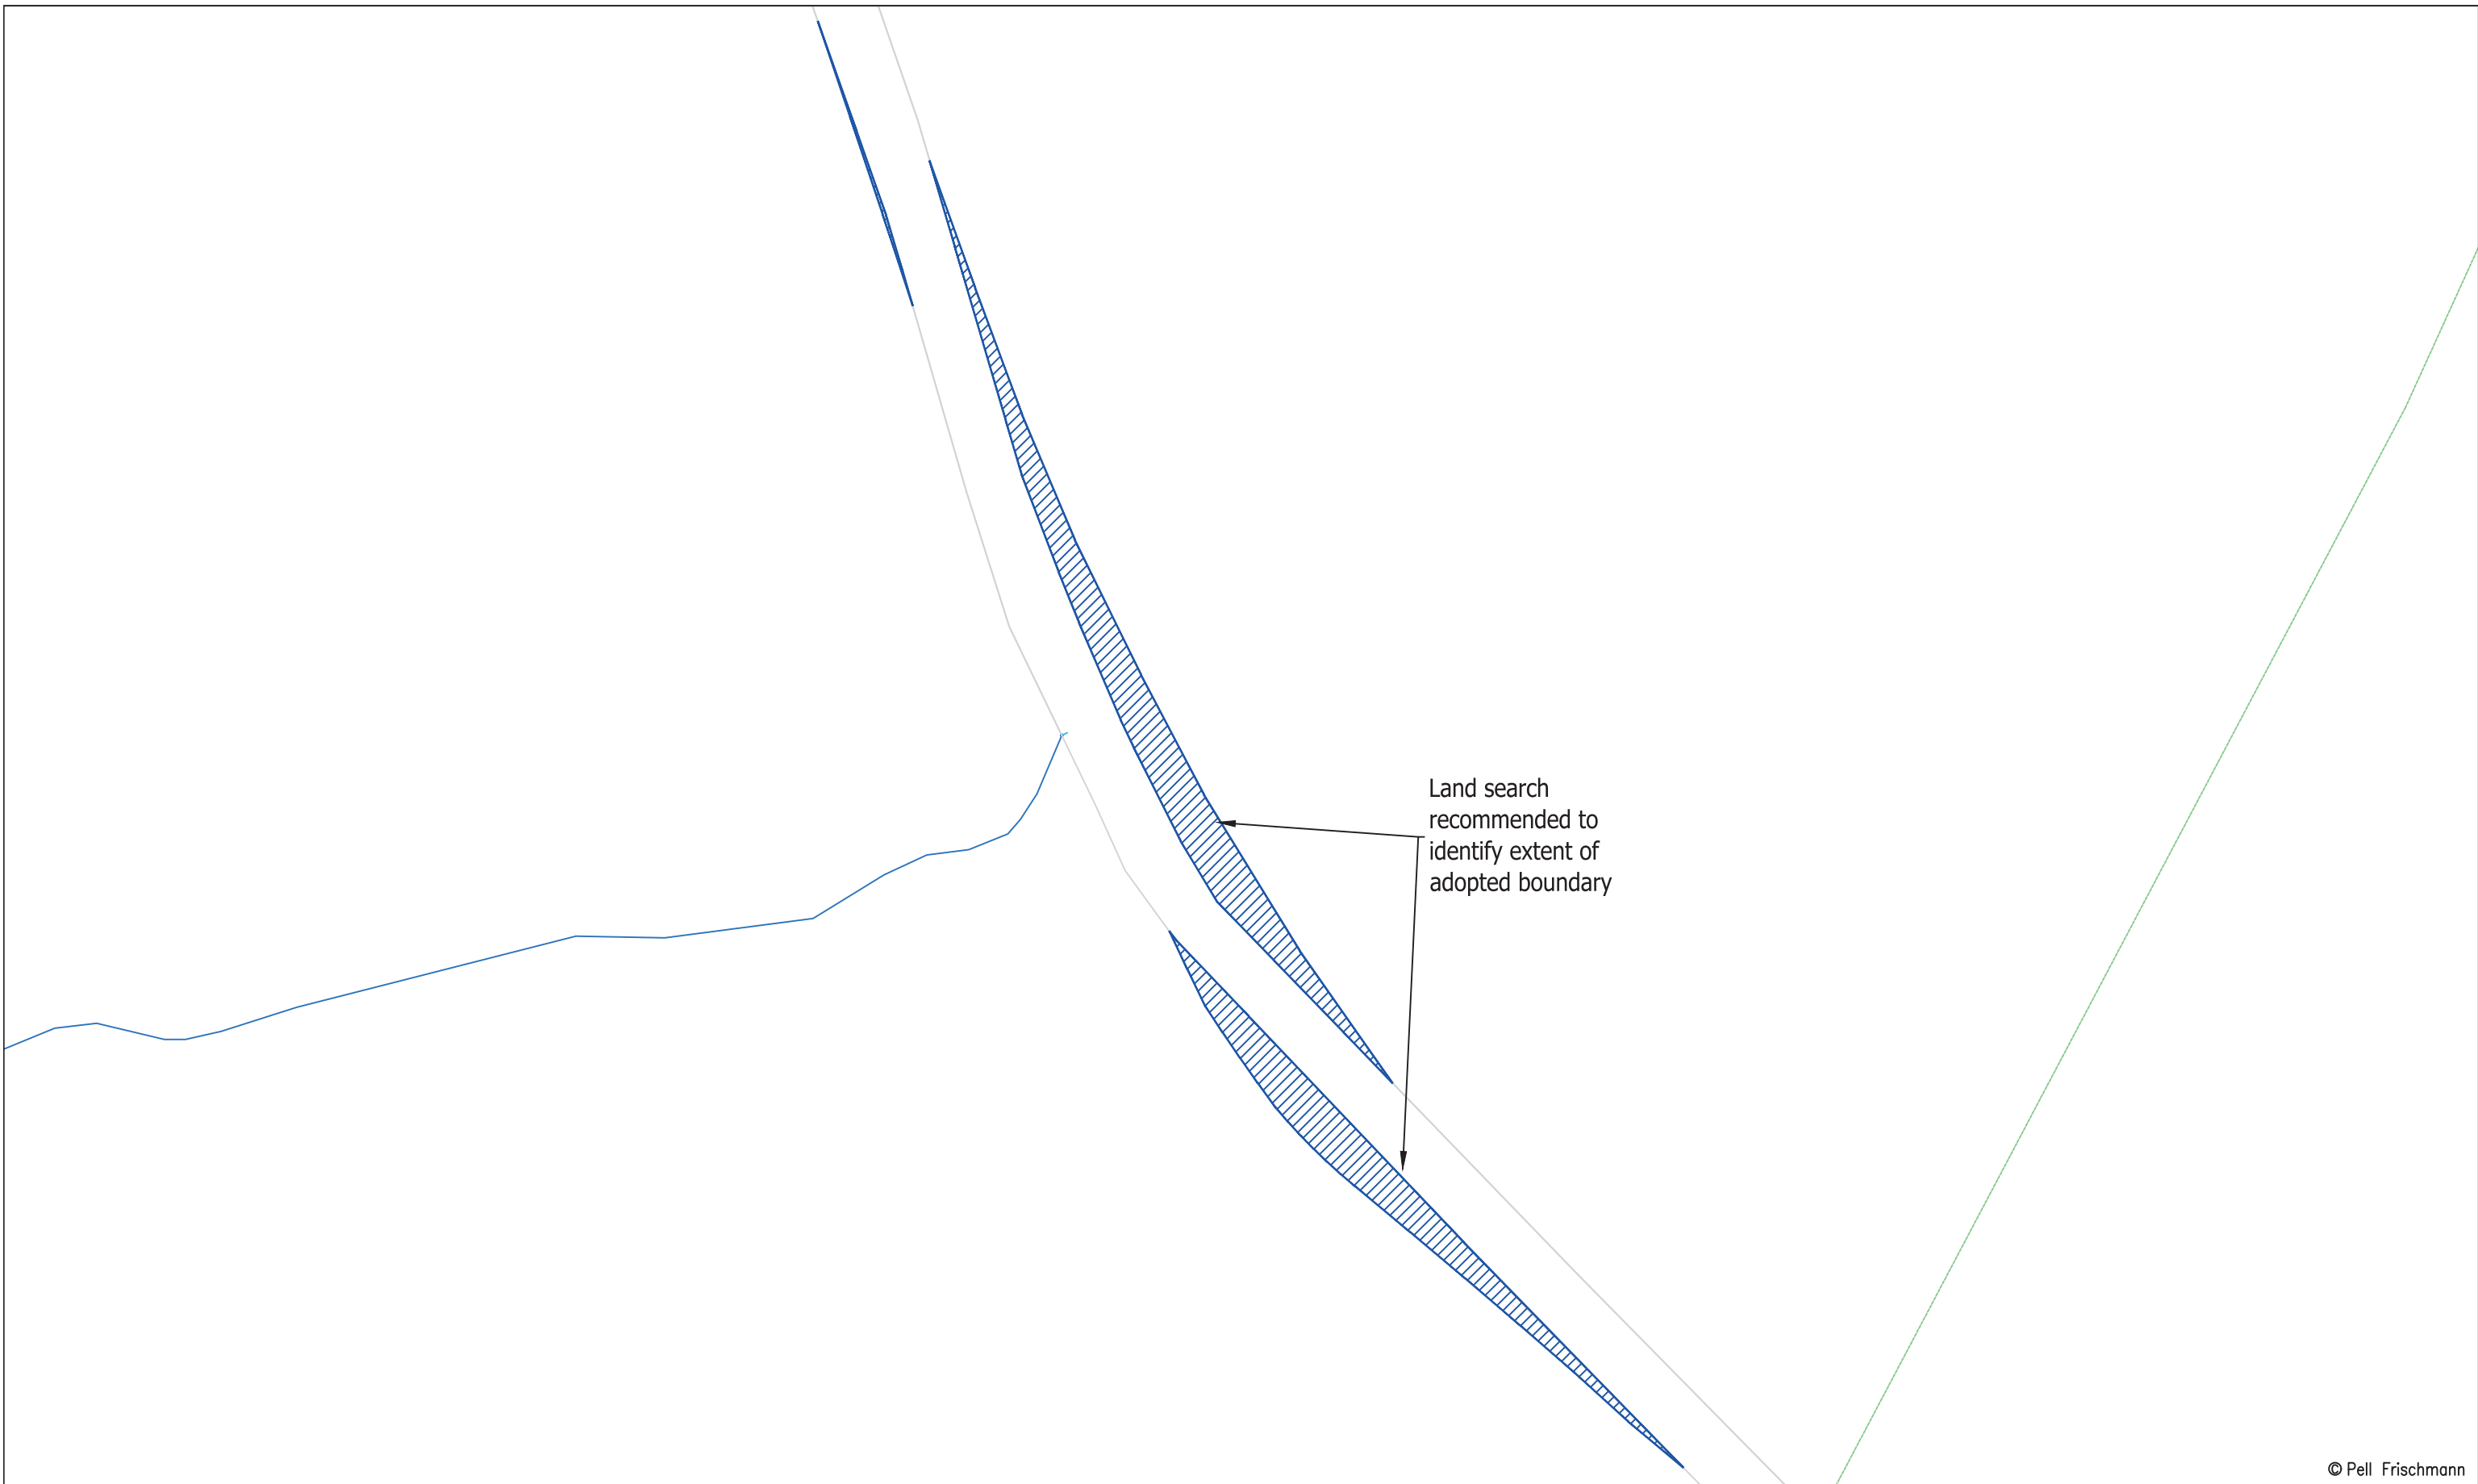


© Pell Frischmann

<b>Pell Frischmann</b> <small>93 GEORGE STREET, EDINBURGH, EH2 3ES</small> <small>Tel: +44 (0)131 240 1270</small> <small>Email: pfeinburgh@pellfrischmann.com</small> <small>www.pellfrischmann.com</small>	Project	Artfield Wind Farm		Drawn	JS	01/03/2021	Scale	1:500 @ A3	
	Client	Rambol		Designed	CN	01/03/2021	File No.	103864 Rambol Artfield V150 SPA 01032021.dwg	
<b>Key</b> Wheel SPA Body SPA Load SPA Indicative Over-run Over-sail	Drawing Title	V150 Blade and Tower		Checked	TL	01/03/2021	Drawing Status	Draft	
	SPA Location	Unclassified Road North of White Hill		Point of Interest	29		Drawing No.	SK21A	
				Notes: 1. All mitigation is subject to confirmation through a test run. 2. This is not a construction drawing and is intended for illustration purposes only.				Revision	
								XXX	

Blade

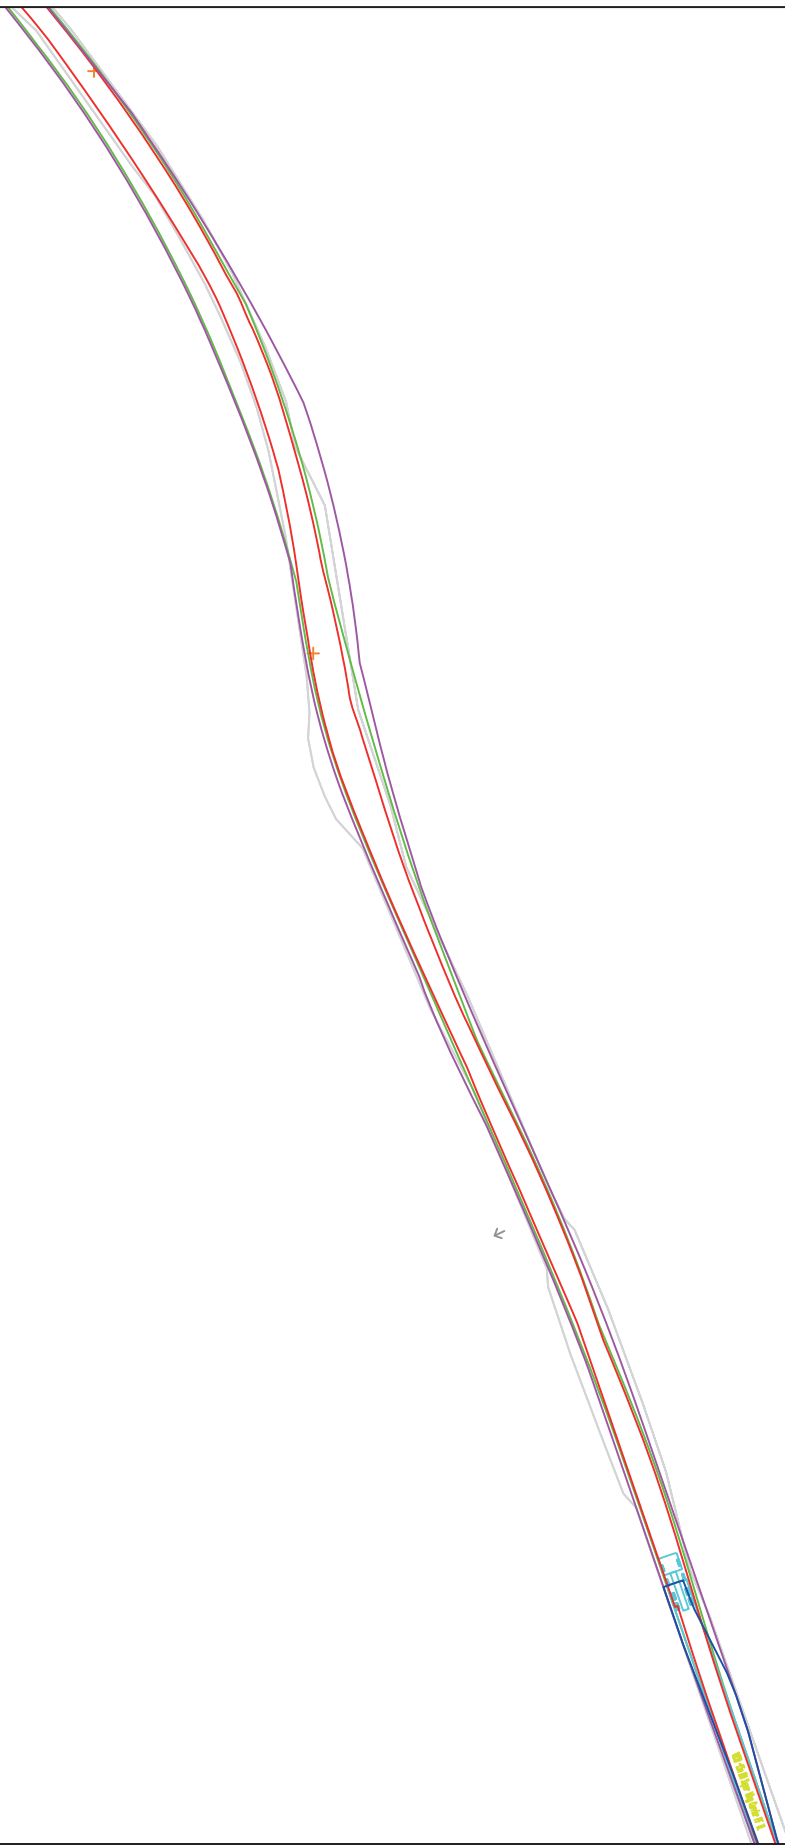

Tower

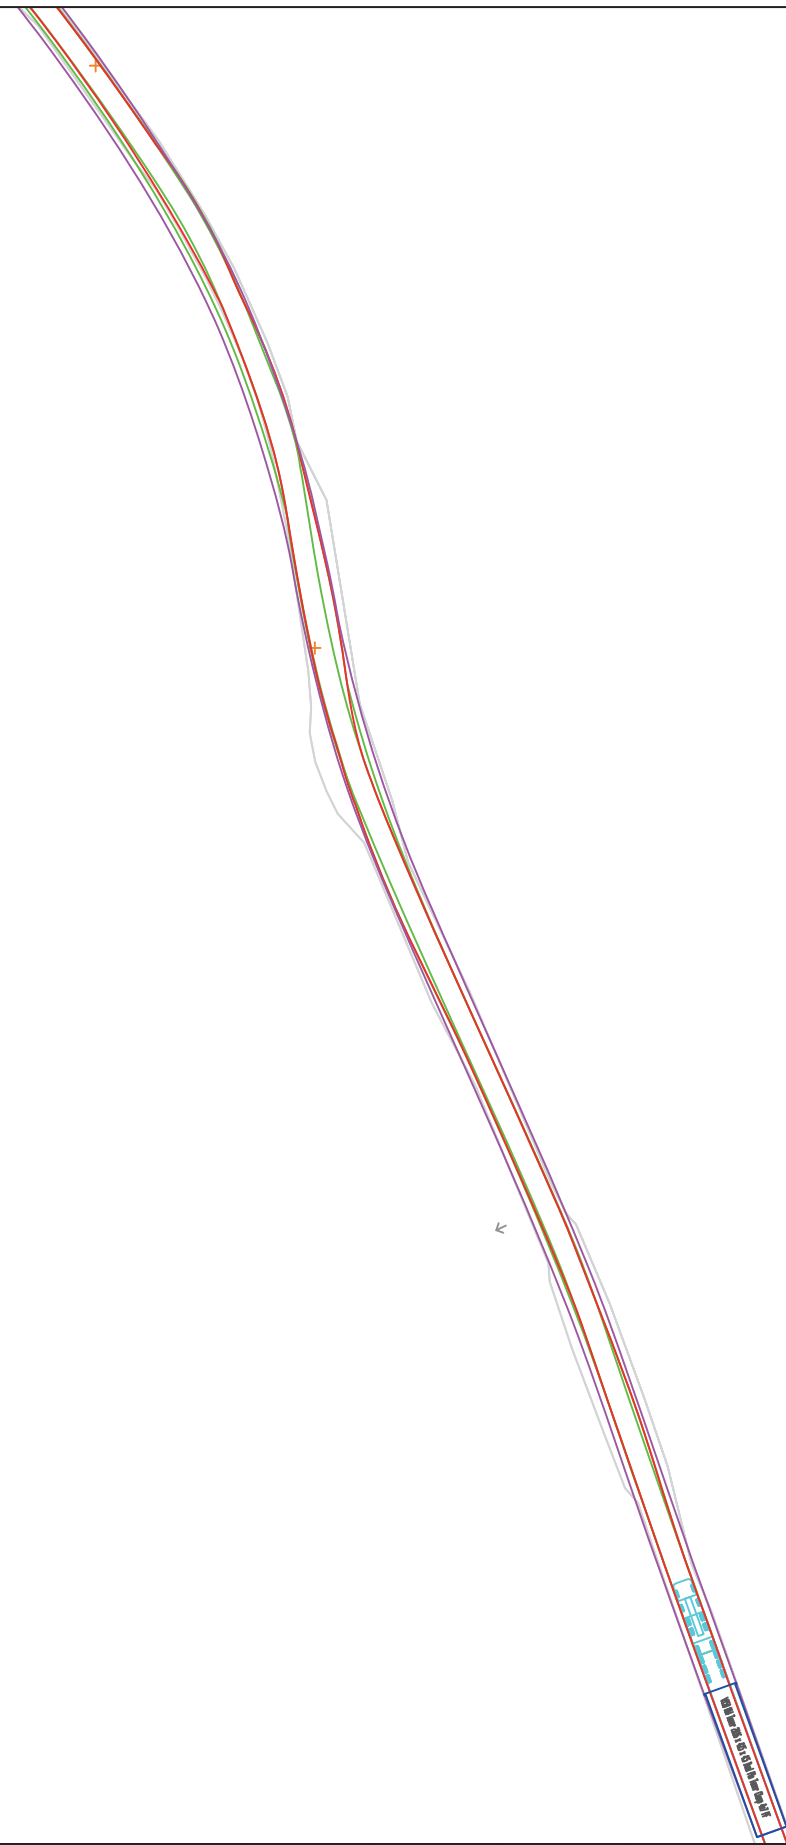

© Pell Frischmann

**Pell Frischmann**

93 GEORGE STREET, EDINBURGH, EH2 3ES  
Tel: +44 (0)131 240 1270  
Email: pfeinburgh@pellfrischmann.com  
www.pellfrischmann.com

Project

Artfield Wind Farm

Drawn	JS	01/03/2021	Scale	1:1000 @ A3
Designed	CN	01/03/2021	File No.	103864 Rambol Artfield V150 SPA 01032021.dwg
Checked	TL	01/03/2021	Drawing Status	Draft
Point of Interest		30		

Client

Rambol

Drawing Title

V150 Blade and Tower

Drawing No.

SK22

Notes:

- All mitigation is subject to confirmation through a test run.
- This is not a construction drawing and is intended for illustration purposes only.

Revision

XXX


Key

- Wheel SPA
- Body SPA
- Load SPA
- Indicative
- Over-run
- Over-sail

SPA Location

Unclassified Road West of Bennylow

Land search recommended to identify extent of adopted boundary

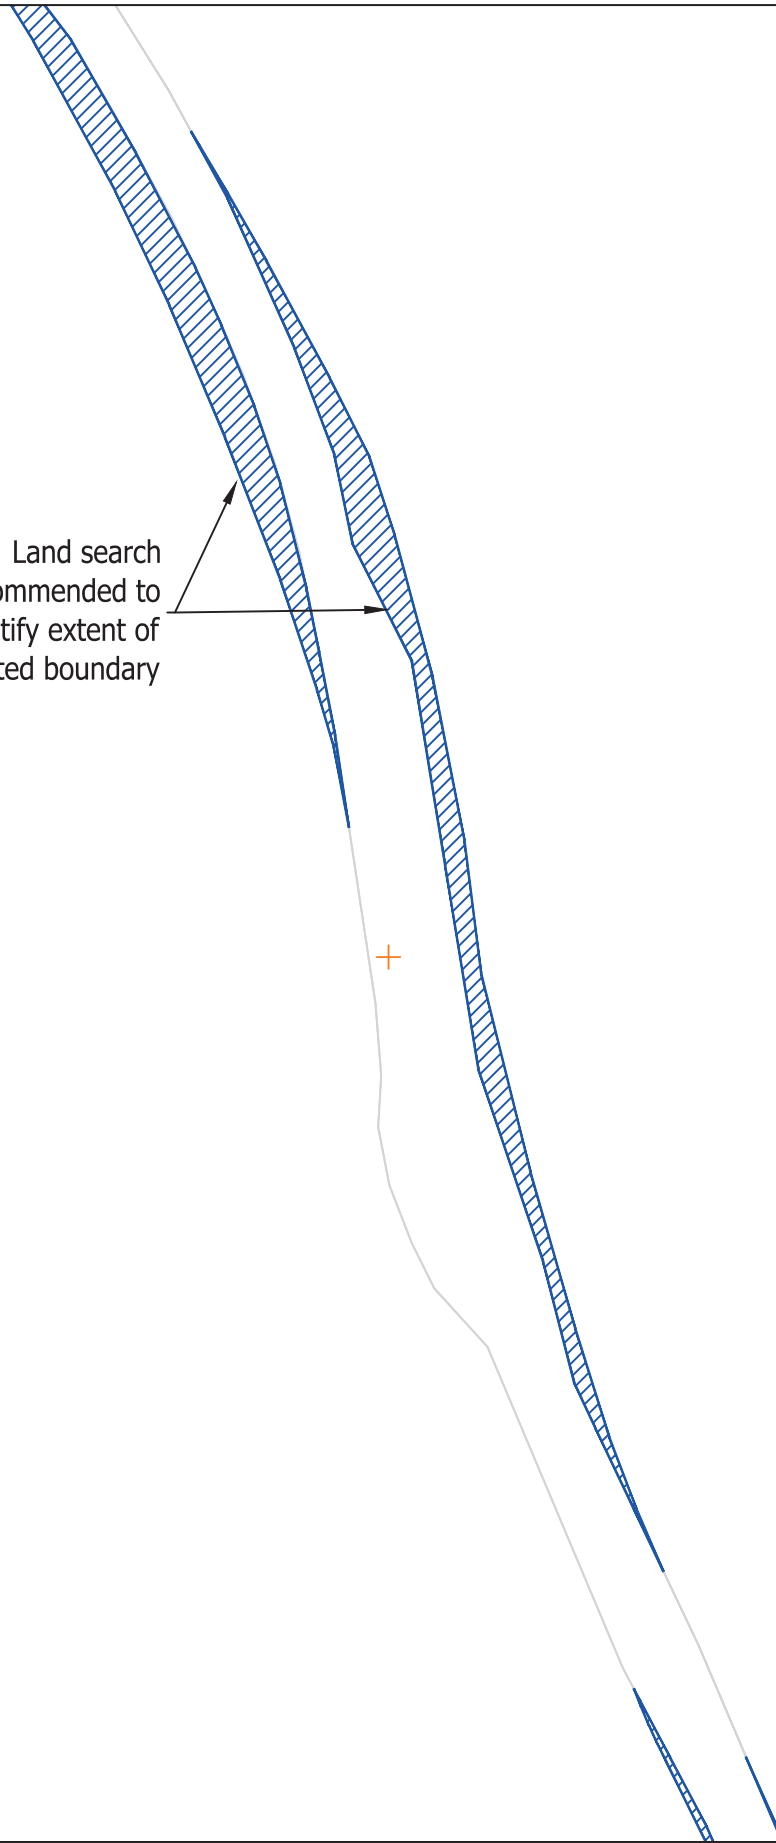


© Pell Frischmann

<b>Pell Frischmann</b> <small>93 GEORGE STREET, EDINBURGH, EH2 3ES</small> <small>Tel: +44 (0)131 240 1270</small> <small>Email: pfeinburgh@pellfrischmann.com</small> <small>www.pellfrischmann.com</small>	Project	Artfield Wind Farm		Drawn	JS	01/03/2021	Scale	1:500 @ A3	
	Client	Rambol		Designed	CN	01/03/2021	File No.	103864 Rambol Artfield V150 SPA 01032021.dwg	
<b>Key</b> 	Drawing Title	V150 Blade and Tower		Checked	TL	01/03/2021	Drawing Status	Draft	
	SPA Location	Unclassified Road West of Bennylow		Point of Interest	30		Drawing No.	SK22A	
							Notes:	Revision	
							1. All mitigation is subject to confirmation through a test run. 2. This is not a construction drawing and is intended for illustration purposes only.	XXX	



Blade

Tower

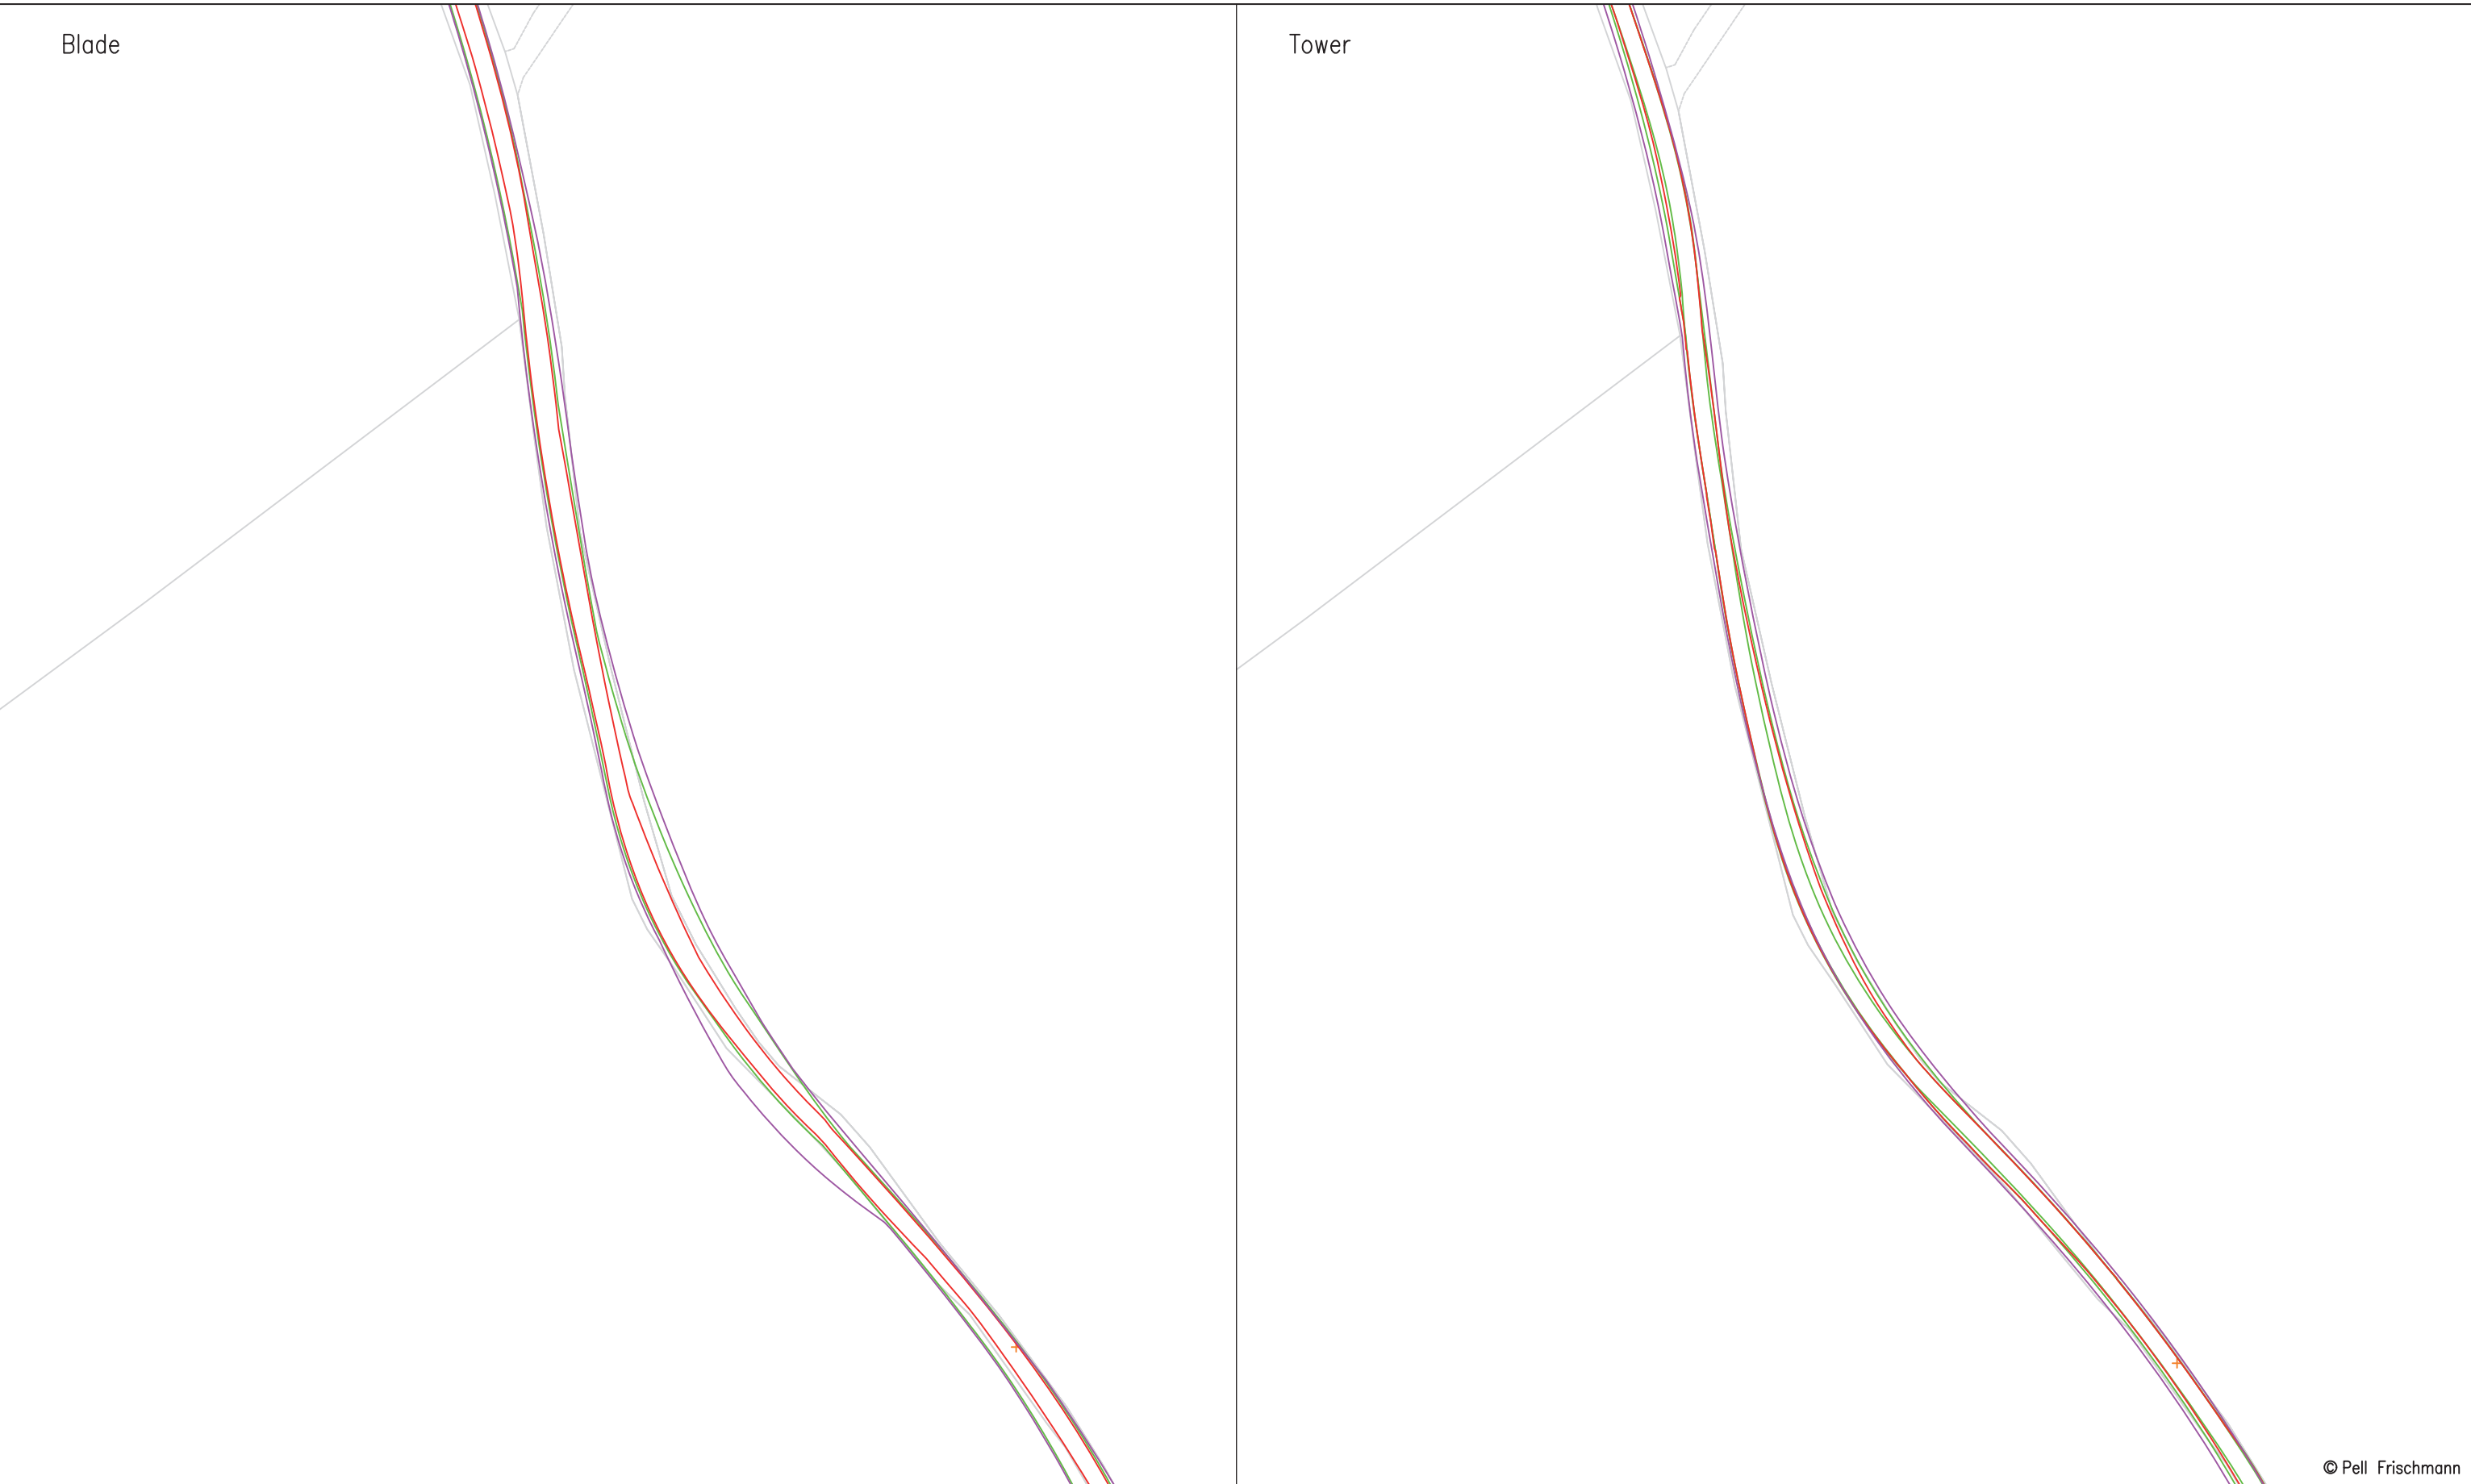

© Pell Frischmann

**Pell Frischmann**

93 GEORGE STREET, EDINBURGH, EH2 3ES  
Tel: +44 (0)131 240 1270  
Email: pfe@pellfrischmann.com  
www.pellfrischmann.com

Project

Artfield Wind Farm

Drawn	JS	01/03/2021	Scale	1:1000 @ A3
Designed	CN	01/03/2021	File No.	103864 Rambol Artfield V150 SPA 01032021.dwg
Checked	TL	01/03/2021	Drawing Status	Draft
Point of Interest		31		

Client **Rambol**

Drawing Title


V150 Blade and Tower

Drawing No.	SK23	Notes:	Revision
		1. All mitigation is subject to confirmation through a test run. 2. This is not a construction drawing and is intended for illustration purposes only.	XXX

Key						
	Wheel SPA	Body SPA	Load SPA	Indicative	Over-run	Over-sail

SPA Location

Unclassified Road West of Rough Gibb

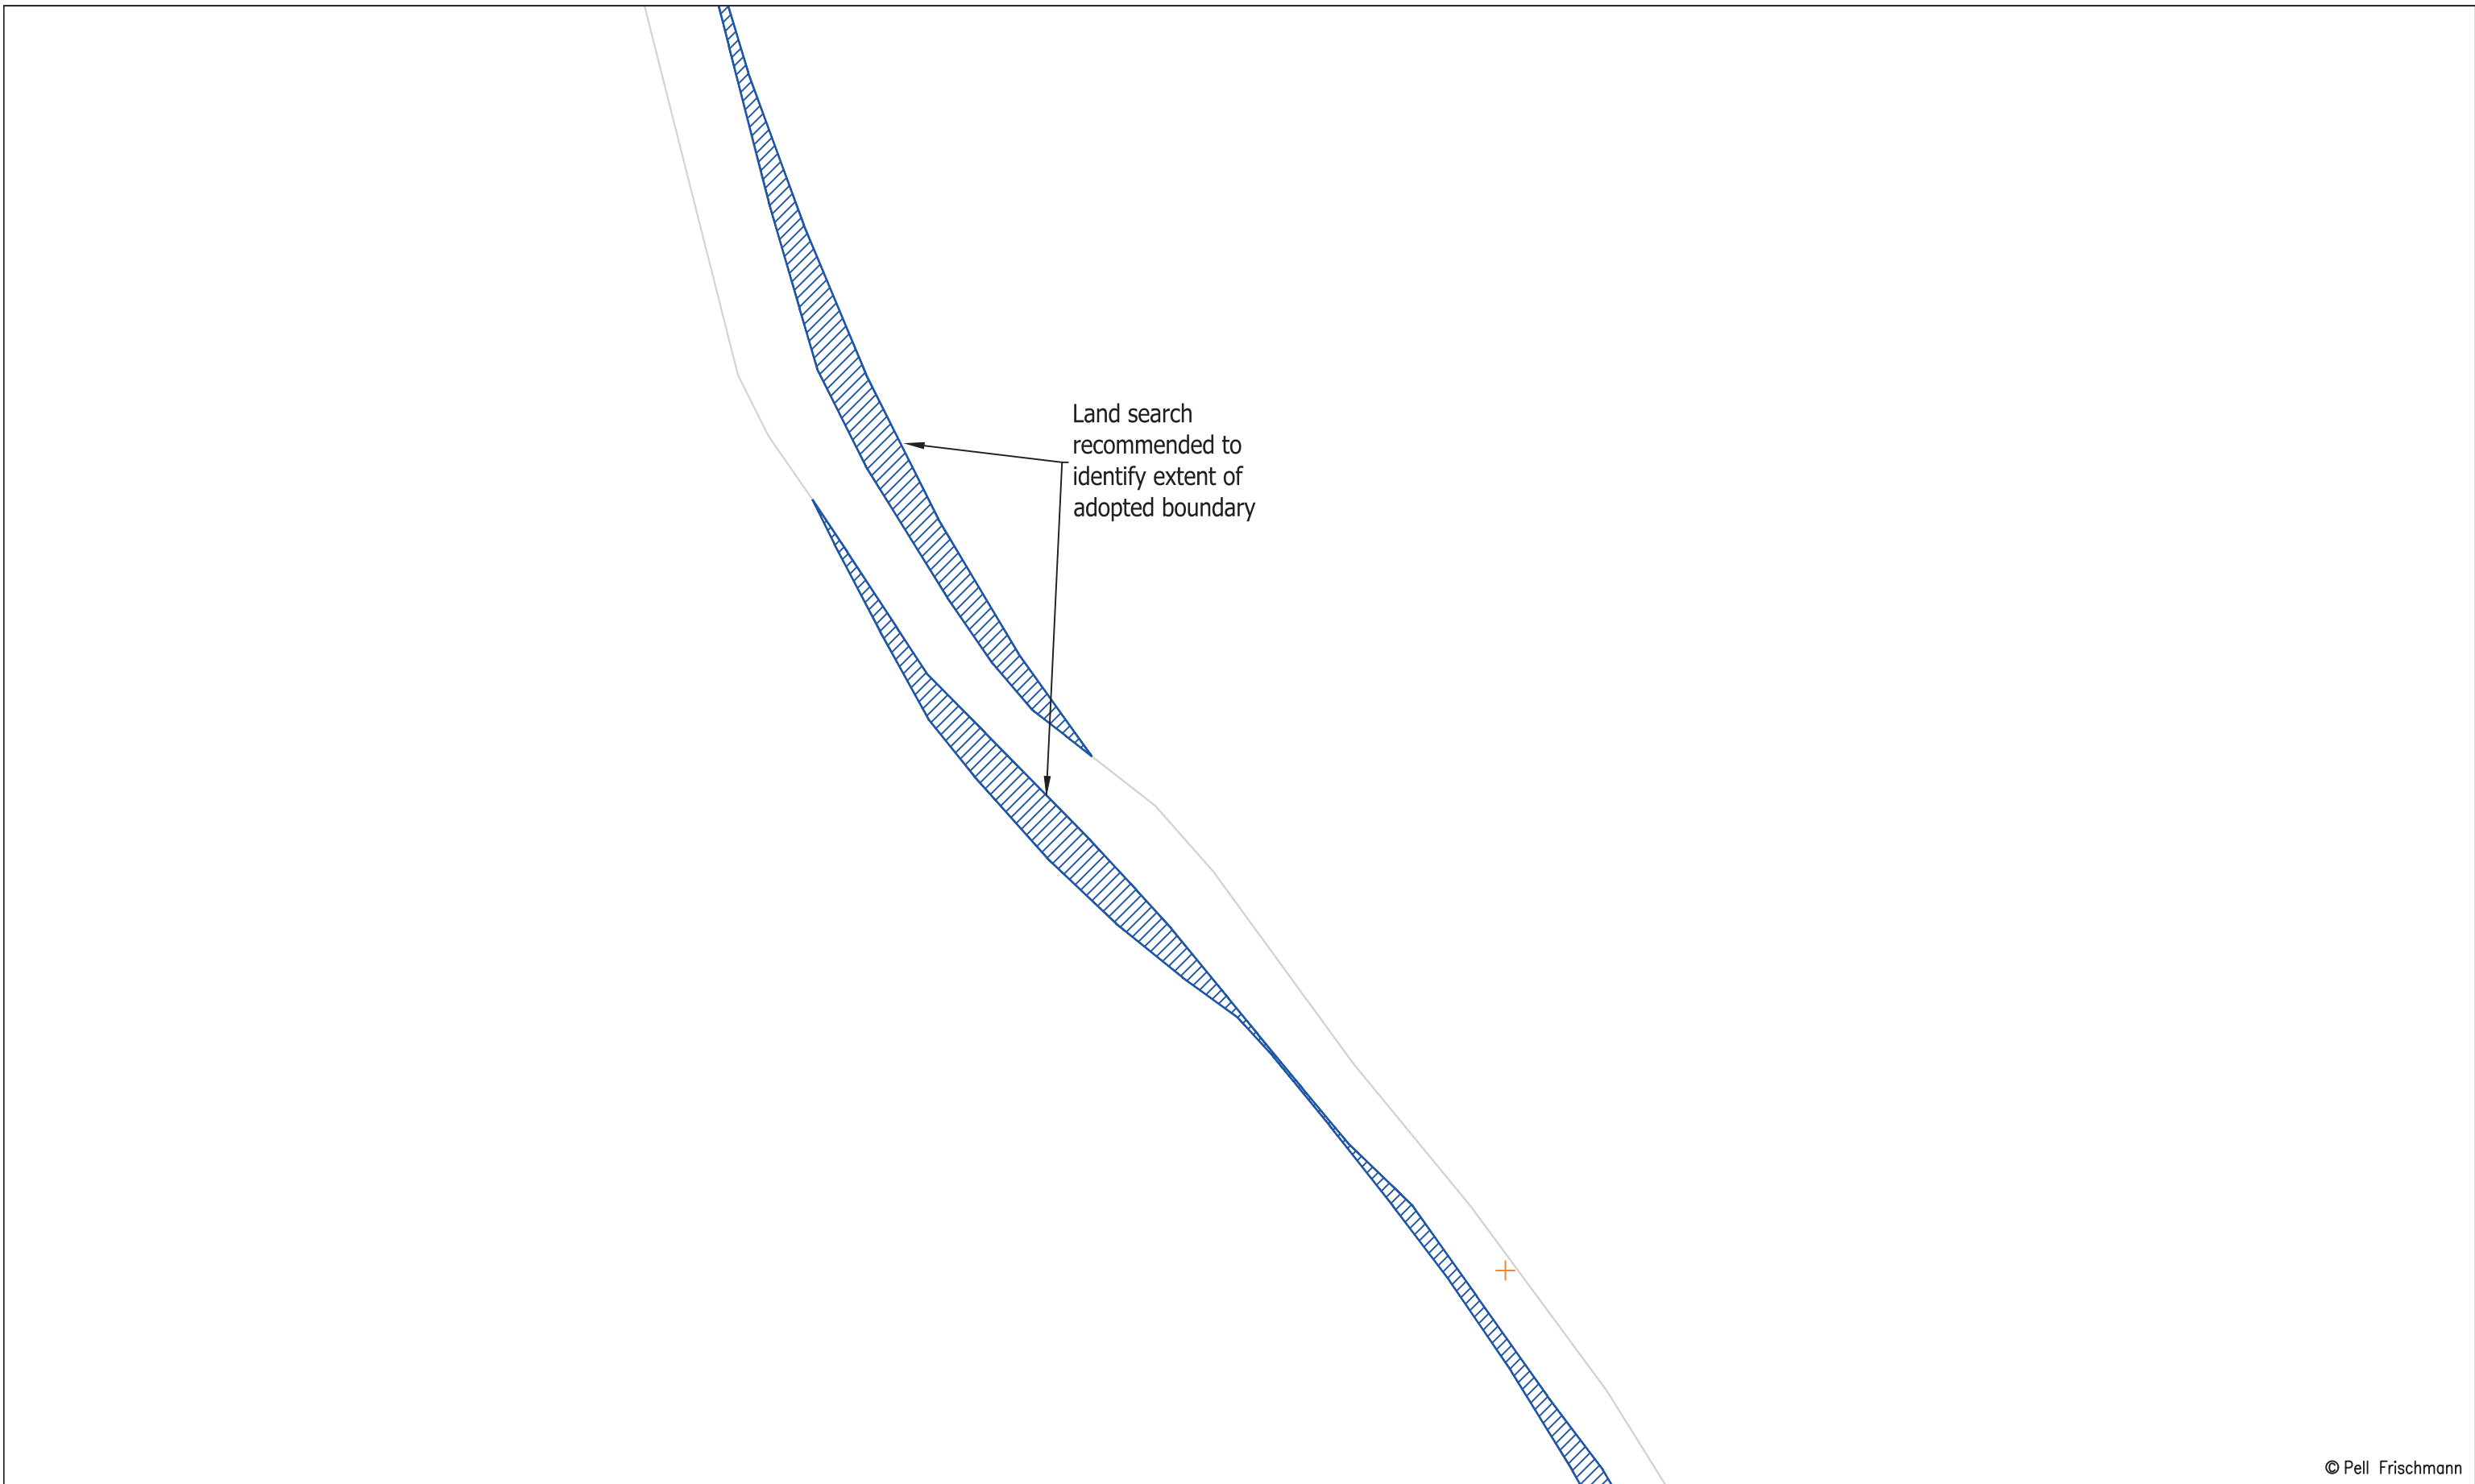


© Pell Frischmann

<b>Pell Frischmann</b> <small>93 GEORGE STREET, EDINBURGH, EH2 3ES</small> <small>Tel: +44 (0)131 240 1270</small> <small>Email: pfeinburgh@pellfrischmann.com</small> <small>www.pellfrischmann.com</small>	Project	Artfield Wind Farm		Drawn	JS	01/03/2021	Scale	1:500 @ A3	
	Client	Rambol		Designed	CN	01/03/2021	File No.	103864 Rambol Artfield V150 SPA 01032021.dwg	
<b>Key</b> 	Drawing Title	V150 Blade and Tower		Checked	TL	01/03/2021	Drawing Status	Draft	
	SPA Location	Unclassified Road West of Rough Gibb		Point of Interest	31		Drawing No.	SK23A	
							Notes:	Revision	
							1. All mitigation is subject to confirmation through a test run. 2. This is not a construction drawing and is intended for illustration purposes only.	XXX	

Blade

Tower

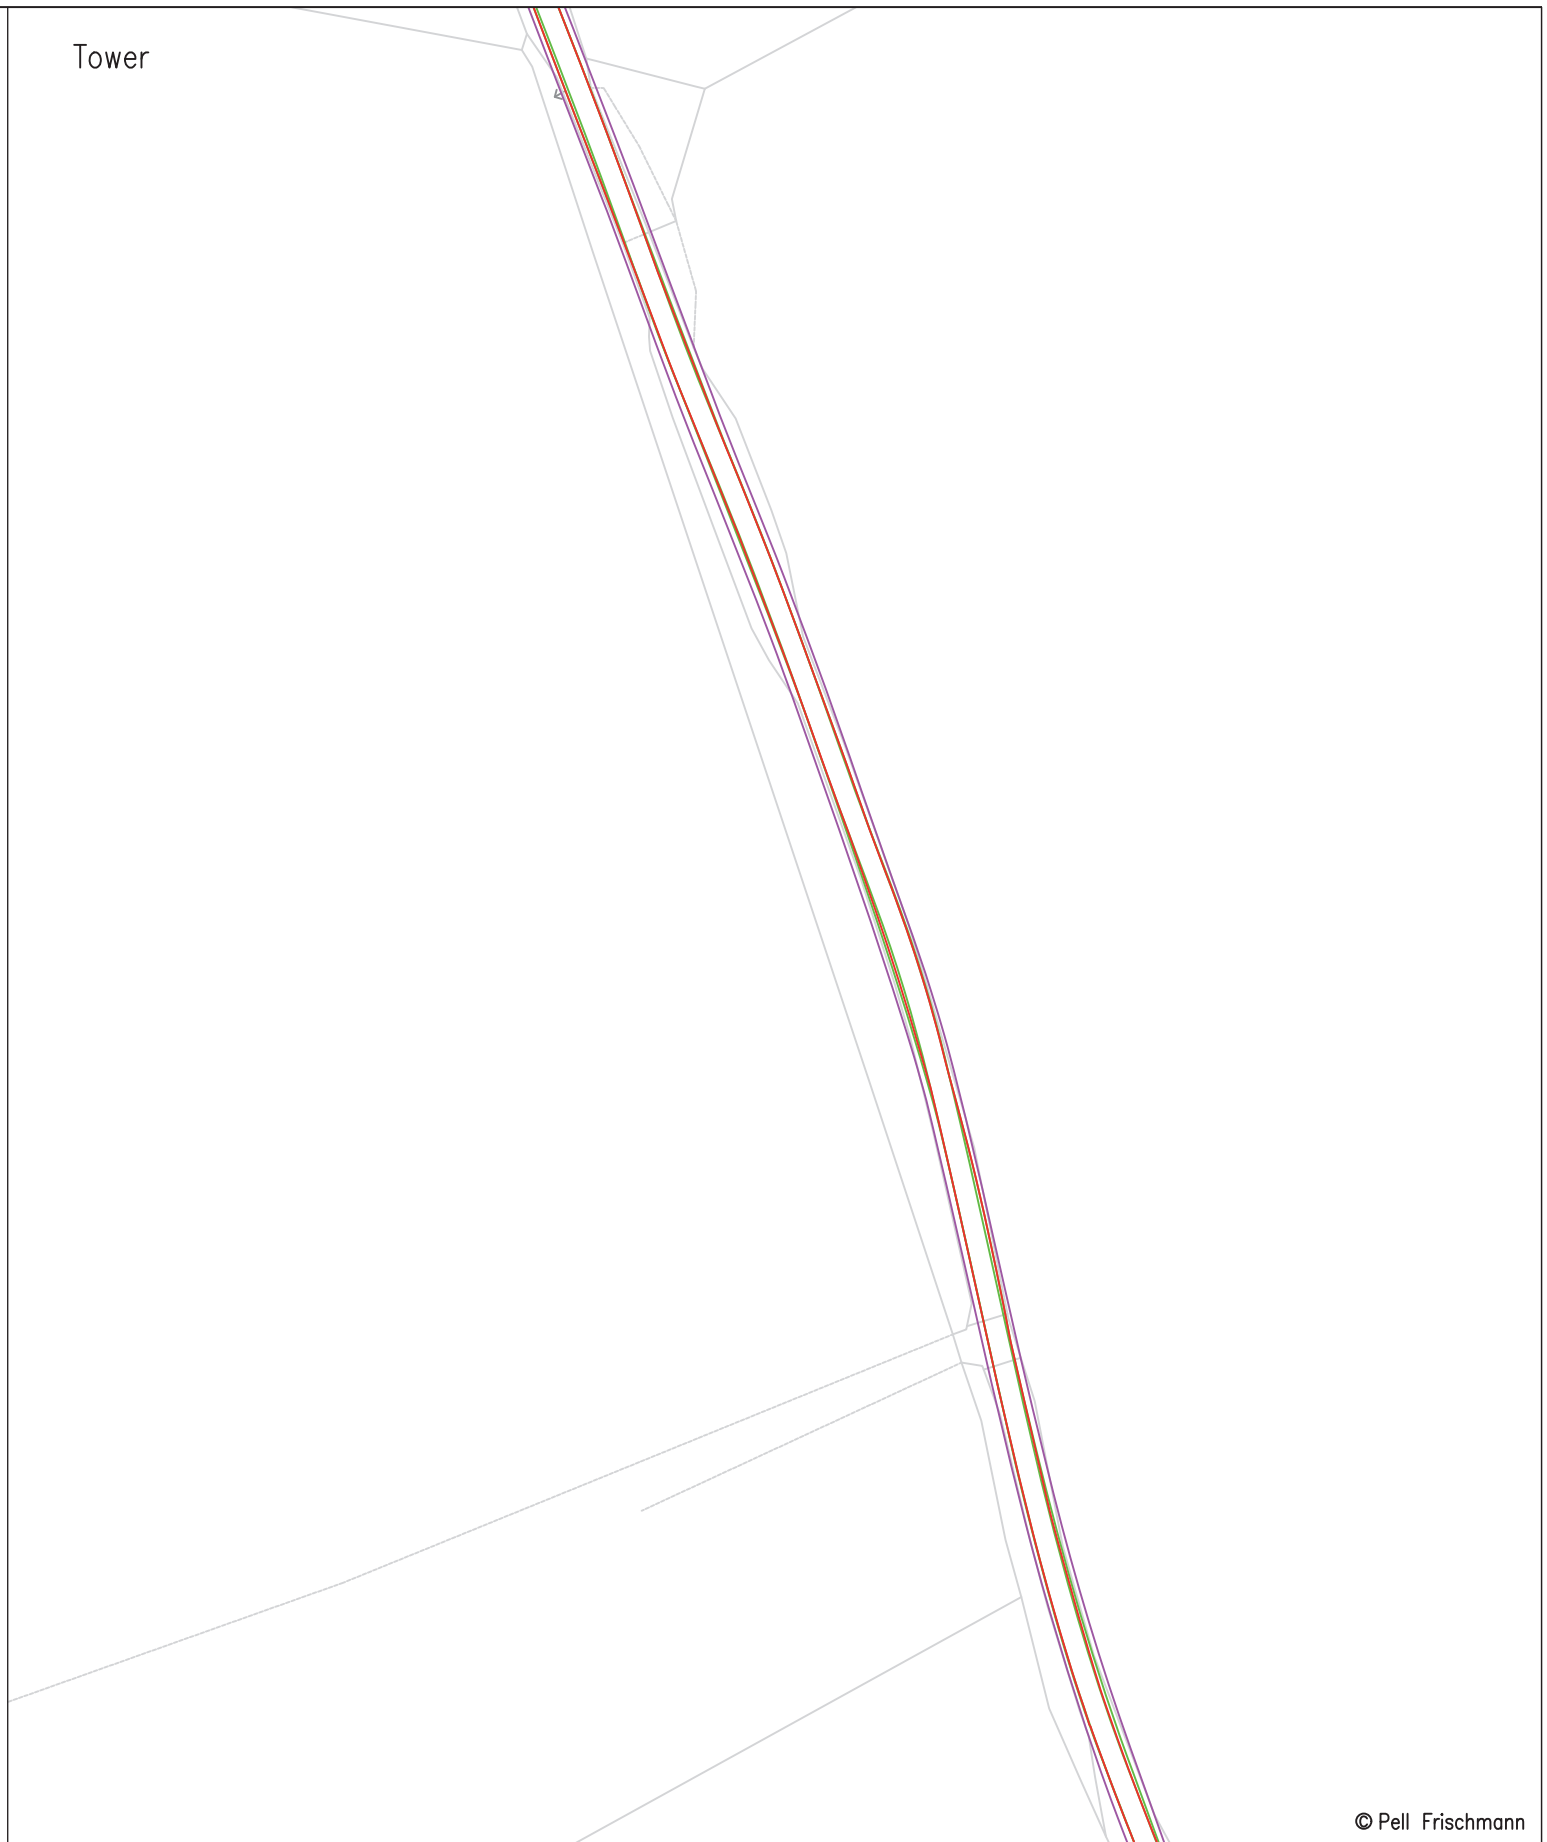

© Pell Frischmann

<b>Pell Frischmann</b> <small>93 GEORGE STREET, EDINBURGH, EH2 3ES</small> <small>Tel: +44 (0)131 240 1270</small> <small>Email: pfe@pellfrischmann.com</small> <small>www.pellfrischmann.com</small>	Project	Artfield Wind Farm			Drawn	JS	01/03/2021	Scale	1:1000 @ A3	
	Client	Rambol			Designed	CN	01/03/2021	File No.	103864 Rambol Artfield V150 SPA 01032021.dwg	
<b>Key</b> <span style="color:red">—</span> Wheel SPA <span style="color:green">—</span> Body SPA <span style="color:purple">—</span> Load SPA <span style="color:cyan">—</span> Indicative <span style="border:1px solid red; padding:2px;"> </span> Over-run <span style="border:1px solid blue; padding:2px;"> </span> Over-sail	Drawing Title	V150 Blade and Tower			Checked	TL	01/03/2021	Drawing Status	Draft	
	SPA Location	Unclassified Road Cattle Grid East of Knockinciar			Point of Interest	32		Drawing No.	SK24	
				Notes:	1. All mitigation is subject to confirmation through a test run. 2. This is not a construction drawing and is intended for illustration purposes only.			Revision	XXX	

Cattle grid to be potentially reinforced and gates to be removed.

© Pell Frischmann

**Pell Frischmann**  
 93 GEORGE STREET, EDINBURGH, EH2 3ES  
 Tel: +44 (0)131 240 1270  
 Email: pfeinburgh@pellfrischmann.com  
 www.pellfrischmann.com

Project  
 Artfield Wind Farm

Drawn	JS	01/03/2021	Scale	1:1000 @ A3
Designed	CN	01/03/2021	File No.	103864 Rambol Artfield V150 SPA 01032021.dwg
Checked	TL	01/03/2021	Drawing Status	Draft

Client  
 Rambol


Drawing Title  
 V150 Blade and Tower

Point of Interest	32	Revision	XXX
-------------------	----	----------	-----

Key						
	Wheel SPA	Body SPA	Load SPA	Indicative	Over-run	Over-sail

SPA Location  
 Unclassified Road Cattle Grid East of Knockincar

Drawing No.	SK24A	Notes:	1. All mitigation is subject to confirmation through a test run. 2. This is not a construction drawing and is intended for illustration purposes only.
-------------	-------	--------	---

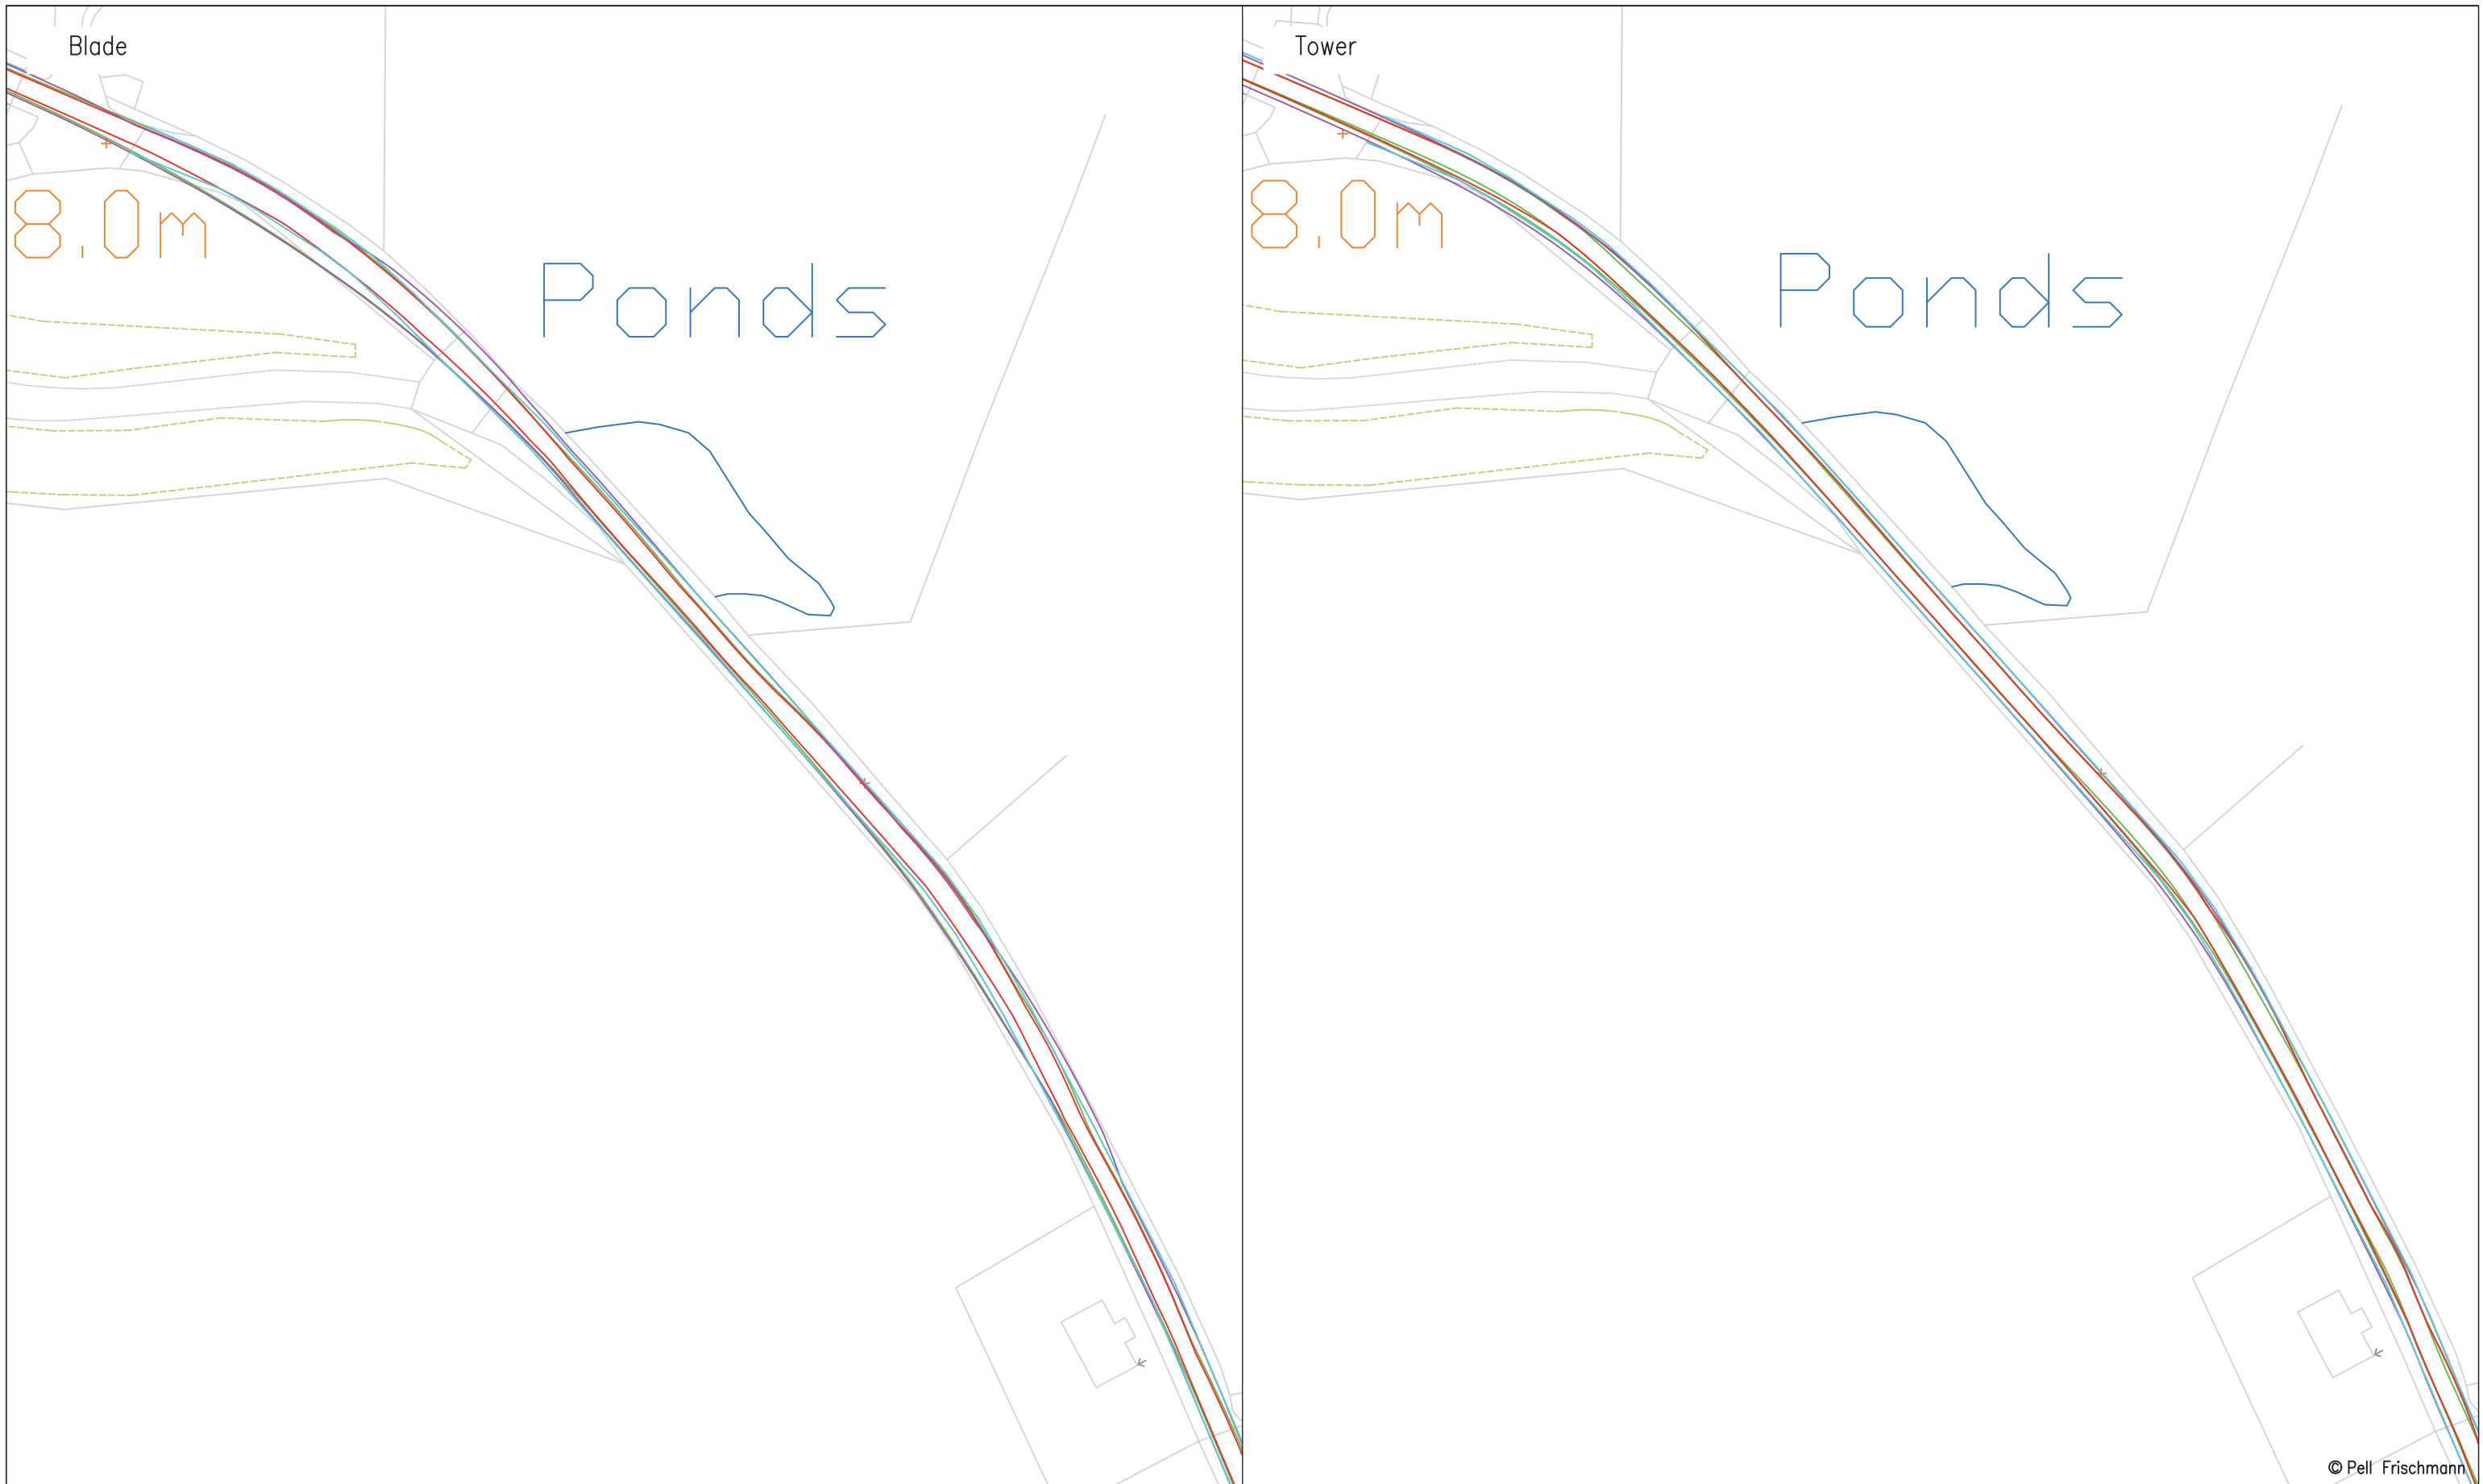


© Pell Frischmann

<b>Pell Frischmann</b> <small>93 GEORGE STREET, EDINBURGH, EH2 3ES          Tel: +44 (0)131 240 1270          Email: pfeinburgh@pellfrischmann.com          www.pellfrischmann.com</small>	Project	Artfield Wind Farm		Drawn	JS	01/03/2021	Scale	1:1000 @ A3	
	Client	Rambol		Designed	CN	01/03/2021	File No.	103864 Rambol Artfield V150 SPA 01032021.dwg	
<b>Key</b> 	Drawing Title	V150 Blade and Tower		Checked	TL	01/03/2021	Drawing Status	Draft	
	SPA Location	Unclassified Road South of Ballochadee Bridge		Point of Interest	33		Drawing No.	SK25	
				Notes:		Revision			
				1. All mitigation is subject to confirmation through a test run. 2. This is not a construction drawing and is intended for illustration purposes only.		XXX			



Blade


Tower

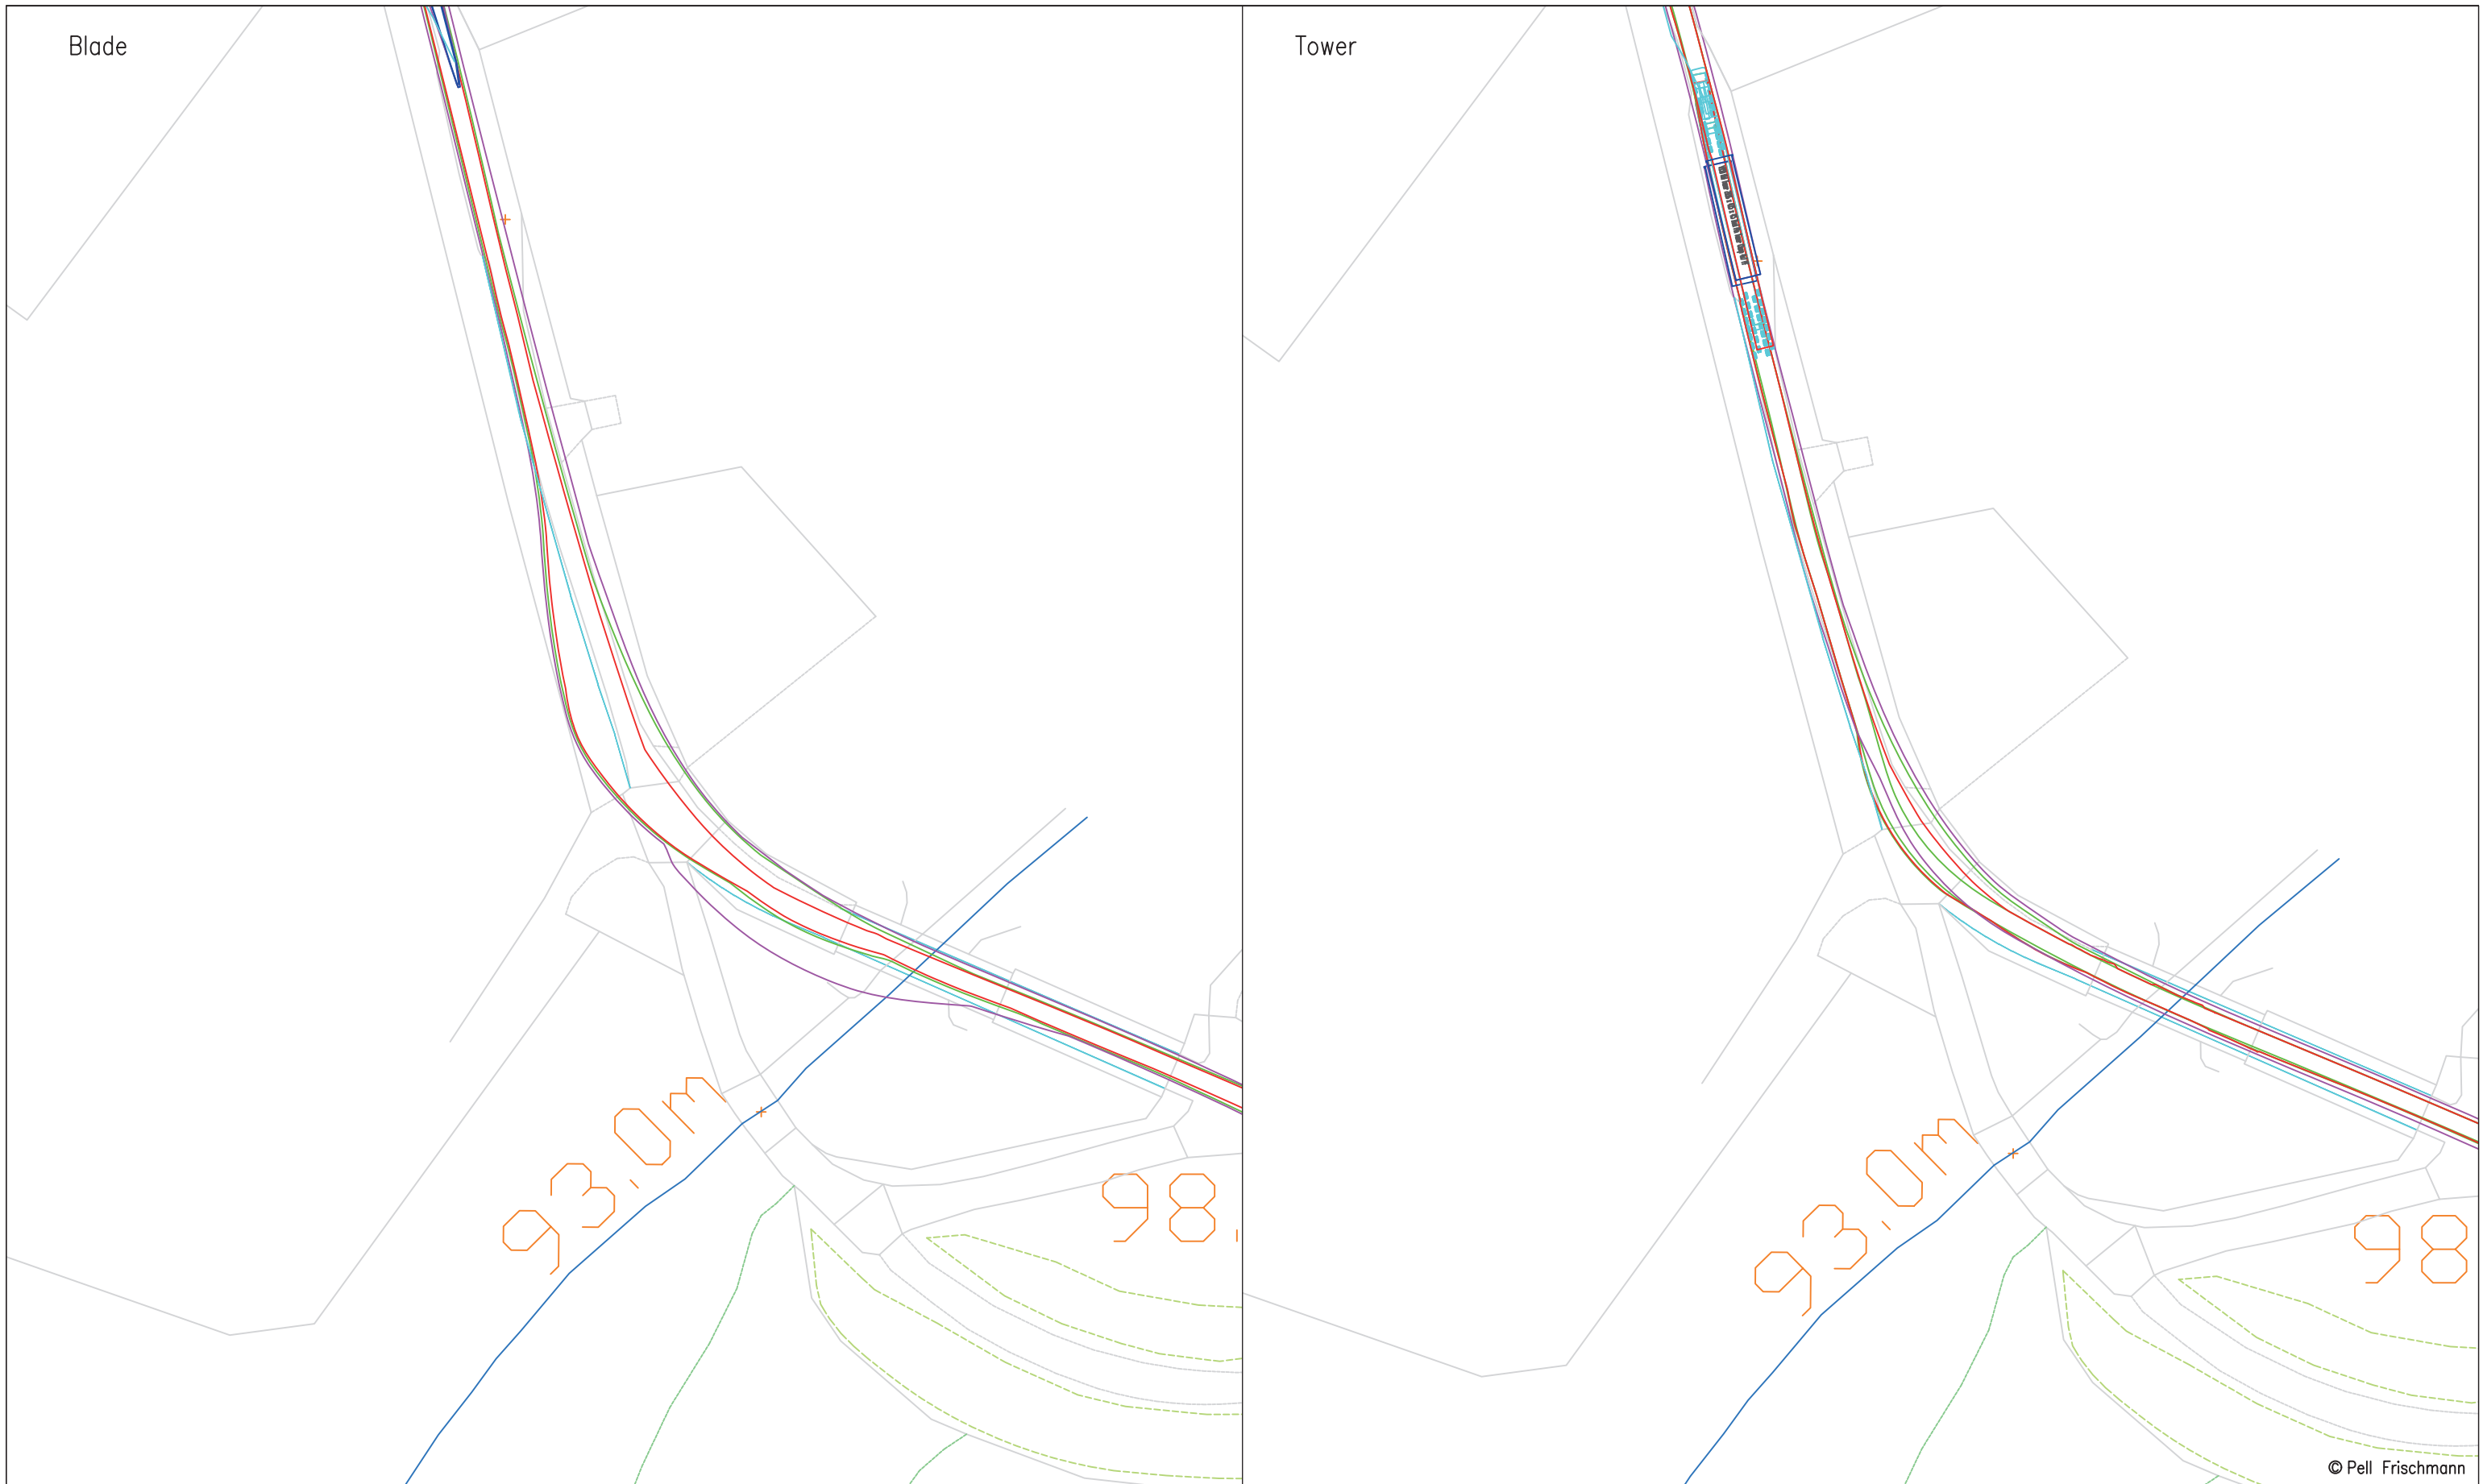

© Pell Frischmann

<b>Pell Frischmann</b> 93 GEORGE STREET, EDINBURGH, EH2 3ES Tel: +44 (0)131 240 1270 Email: pfe@pellfrischmann.com www.pellfrischmann.com	Project	Artfield Wind Farm			Drawn	JS	01/03/2021	Scale	1:1000 @ A3		
	Drawing Title	V150 Blade and Tower			Designed	CN	01/03/2021	File No.	103864 Rambol Artfield V150 SPA 01032021.dwg		
Client	Rambol	SPA Location	Unclassified Road Ballochadee Bridge			Checked	TL	01/03/2021	Drawing Status	Draft	
Key	Wheel SPA Body SPA Load SPA Indicative Over-run Over-sail				Drawing No.	SK26			Notes:	Revision	
									1. All mitigation is subject to confirmation through a test run. 2. This is not a construction drawing and is intended for illustration purposes only.	XXX	



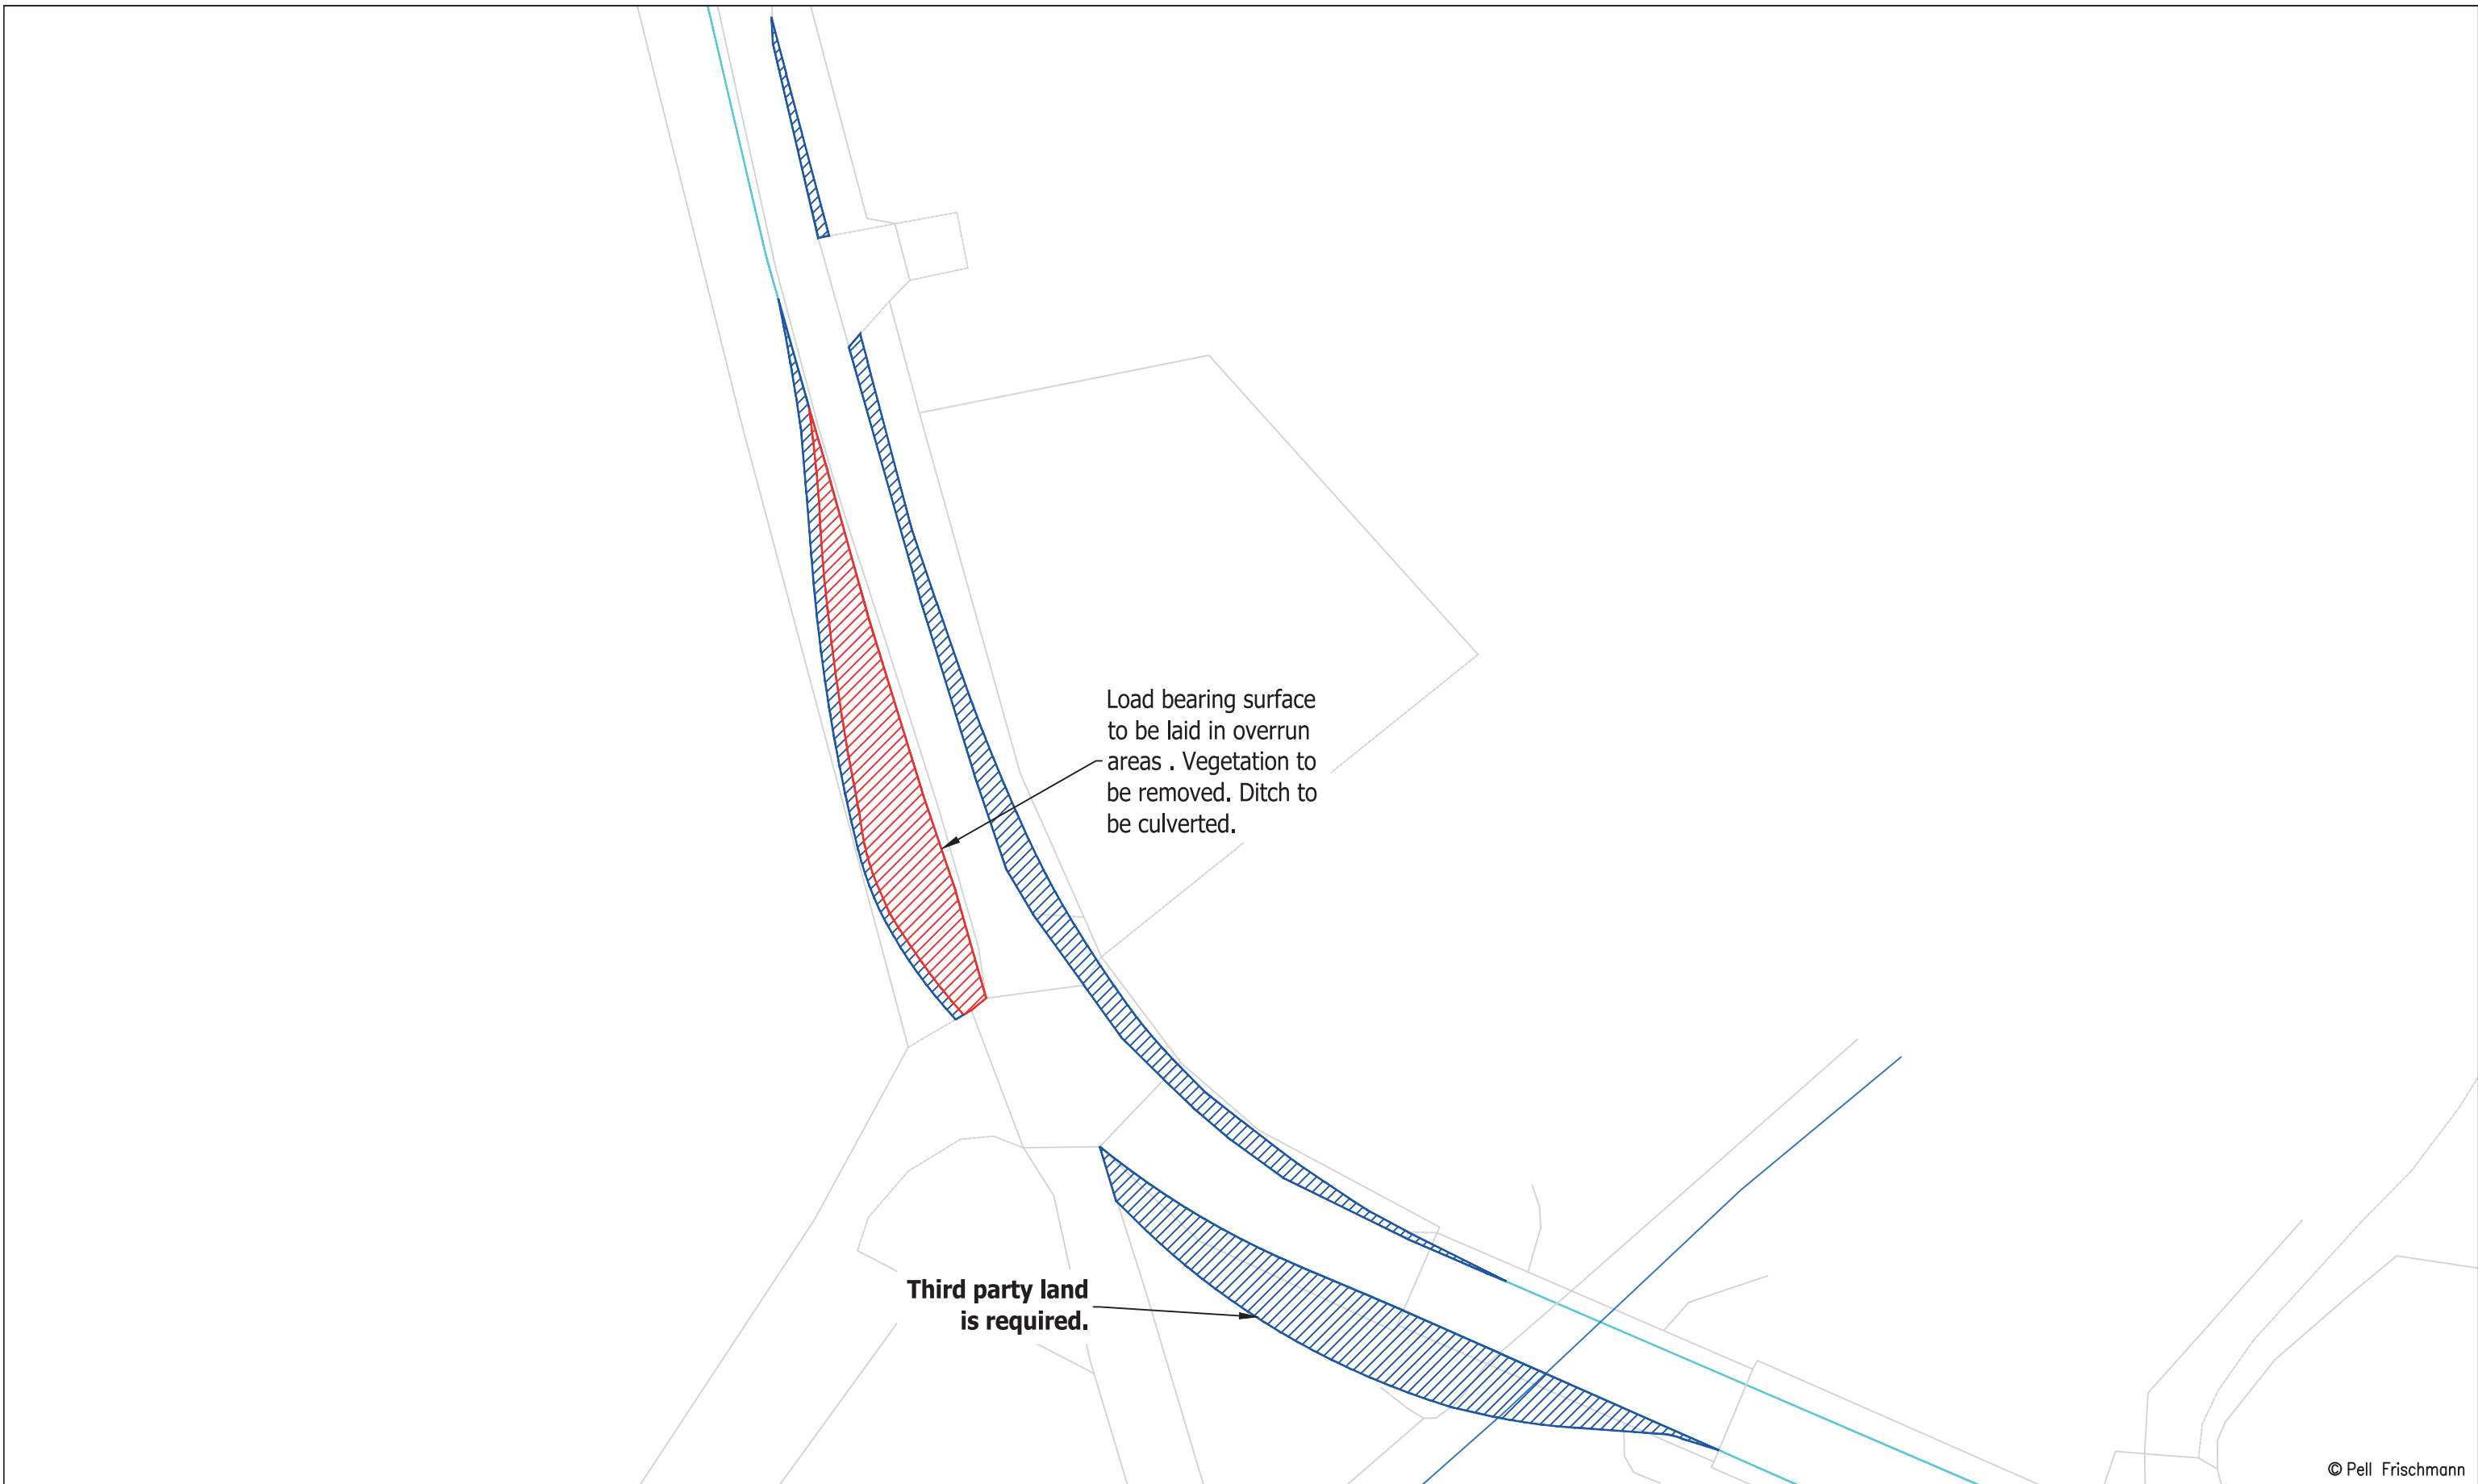


© Pell Frischmann

<b>Pell Frischmann</b> <small>93 GEORGE STREET, EDINBURGH, EH2 3ES</small> <small>Tel: +44 (0)131 240 1270</small> <small>Email: pfe@pellfrischmann.com</small> <small>www.pellfrischmann.com</small>	Project	Artfield Wind Farm		Drawn	JS	01/03/2021	Scale	1:500 @ A3	
	Client	Rambol		Designed	CN	01/03/2021	File No.	103864 Rambol Artfield V150 SPA 01032021.dwg	
<b>Key</b> <span style="color:red">—</span> Wheel SPA <span style="color:green">—</span> Body SPA <span style="color:purple">—</span> Load SPA <span style="color:cyan">—</span> Indicative <span style="color:red">▨</span> Over-run <span style="color:blue">▨</span> Over-sail	Drawing Title	V150 Blade and Tower		Checked	TL	01/03/2021	Drawing Status	Draft	
	SPA Location	Unclassified Road Ballochadee Bridge		Point of Interest	34		Drawing No.	SK26A	
							Notes:	Revision	
							1. All mitigation is subject to confirmation through a test run. 2. This is not a construction drawing and is intended for illustration purposes only.	XXX	

Blade

Tower

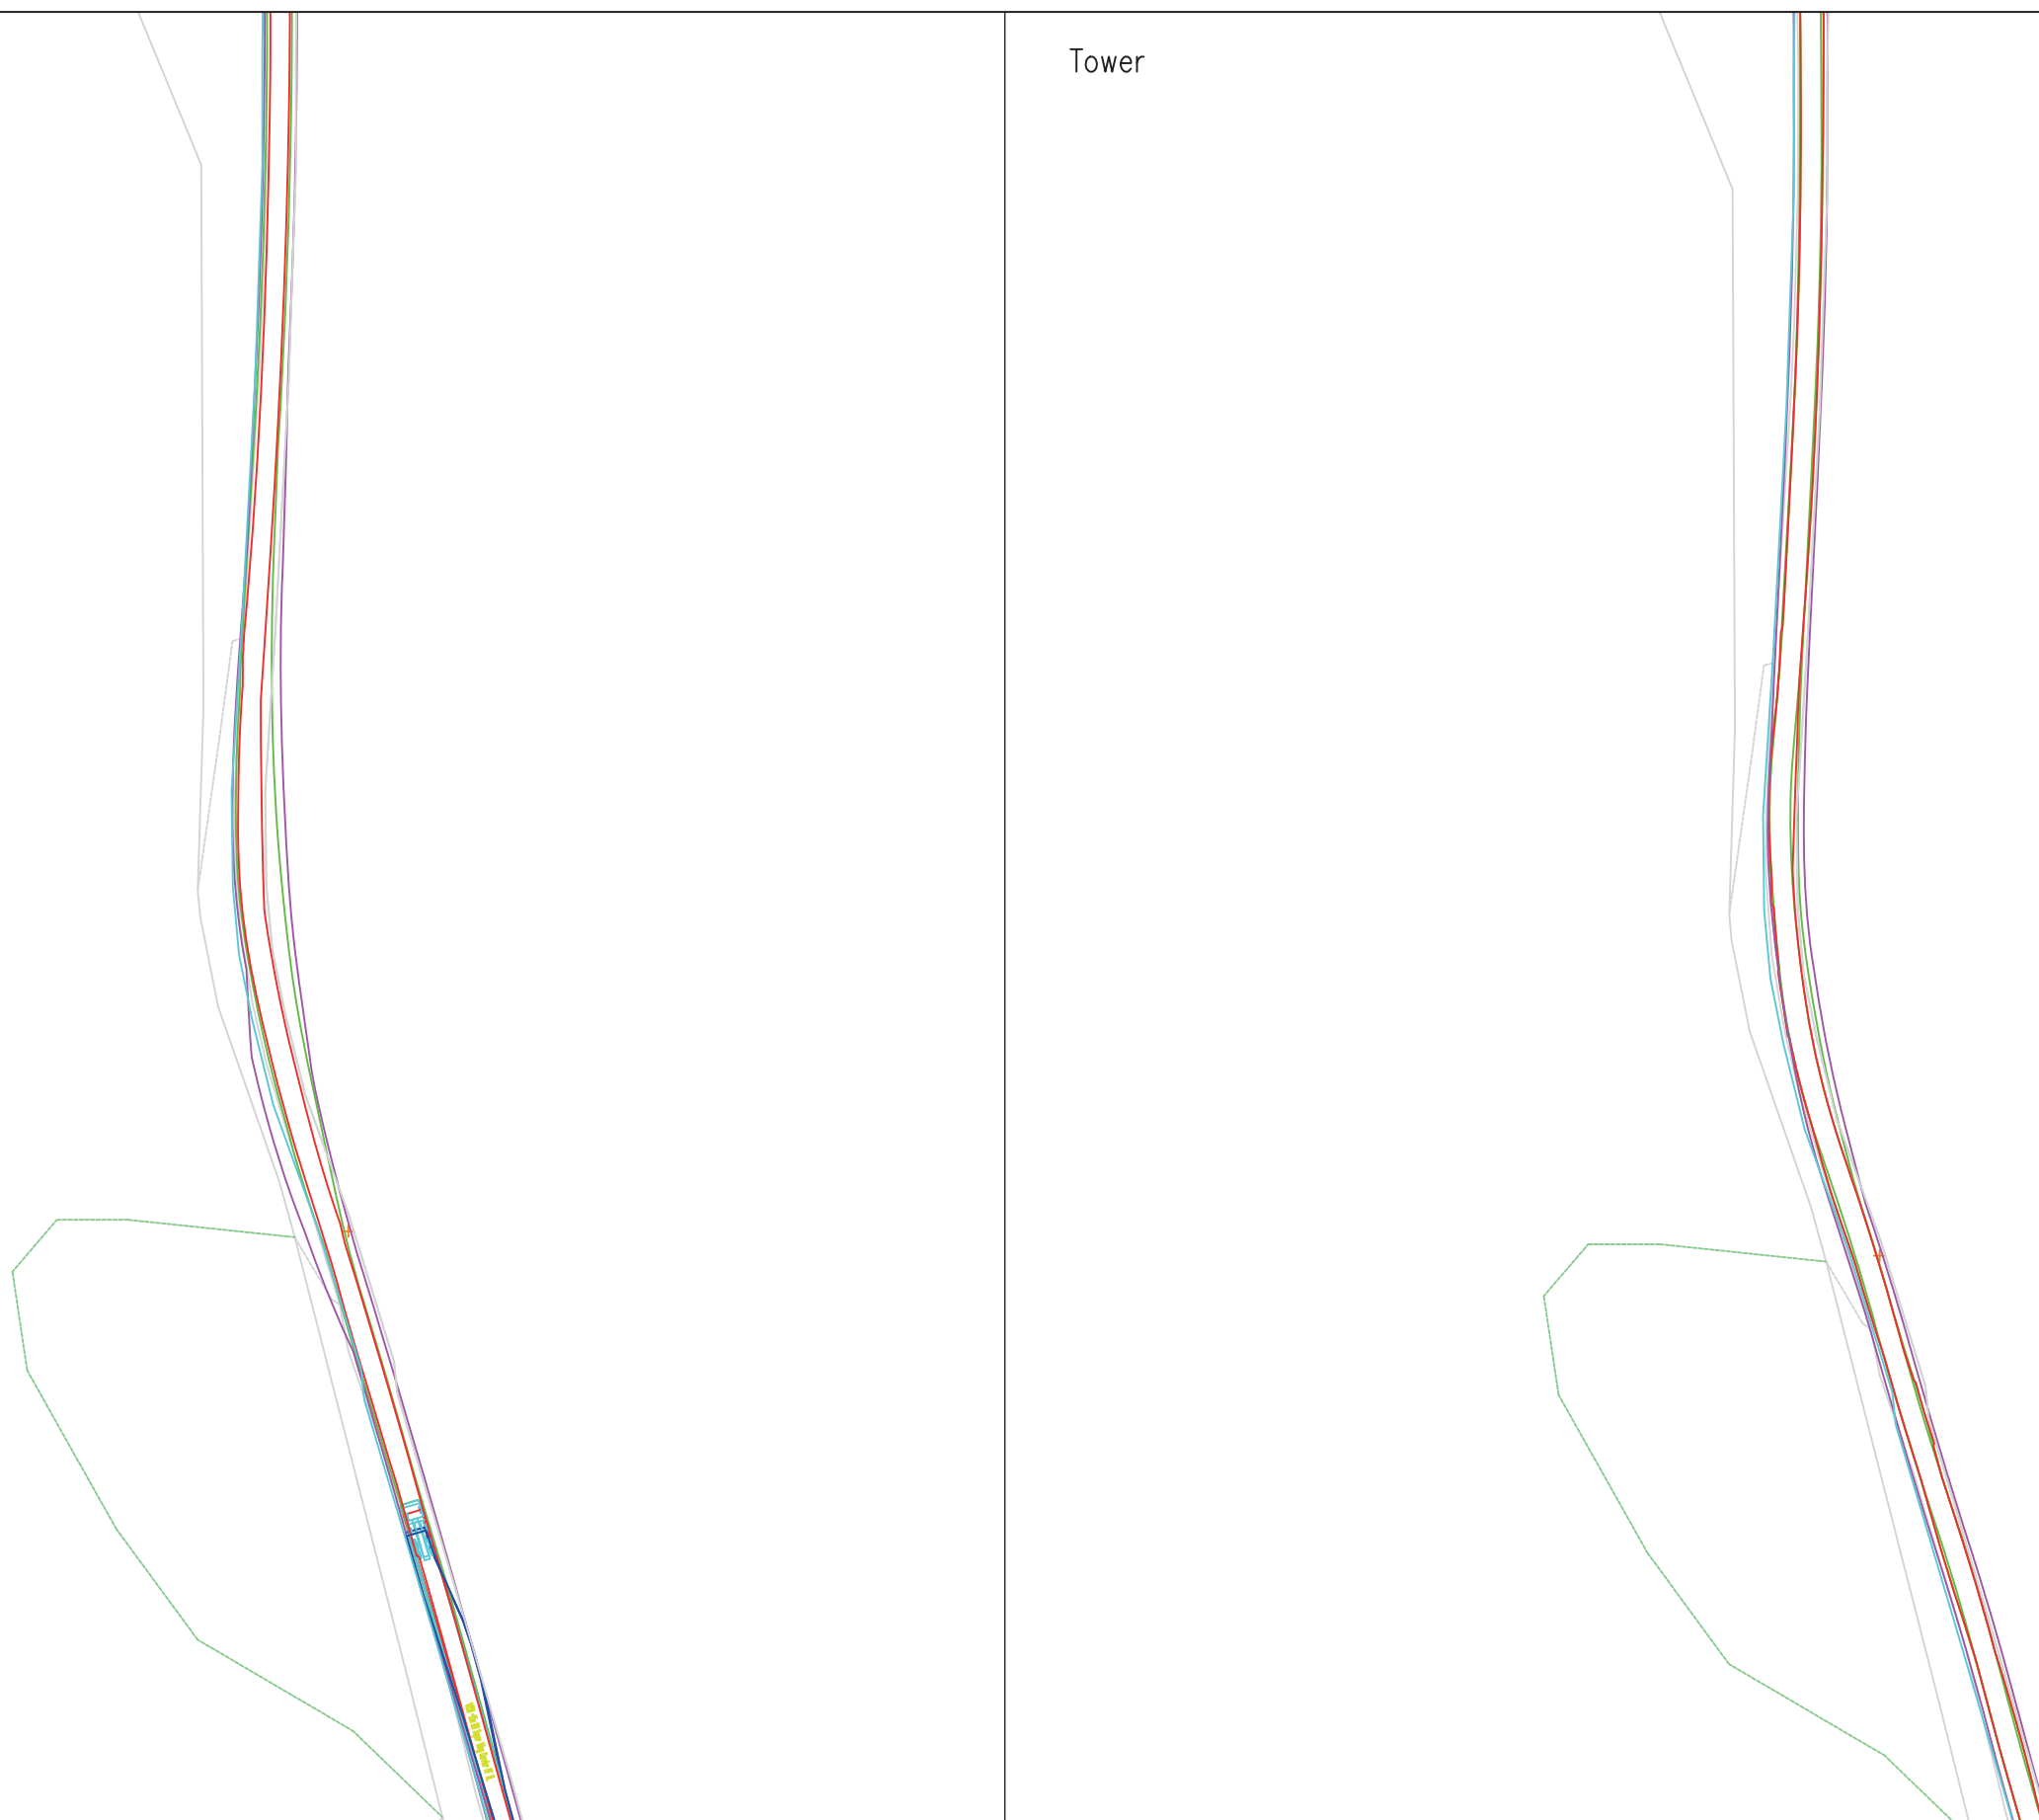

© Pell Frischmann

**Pell Frischmann**

93 GEORGE STREET, EDINBURGH, EH2 3ES  
 Tel: +44 (0)131 240 1270  
 Email: pfe@pellfrischmann.com  
 www.pellfrischmann.com

Project

Artfield Wind Farm

Drawn	Name	Date	Scale
Designed	JS	01/03/2021	1:1000 @ A3
Checked	CN	01/03/2021	File No. 103864
	TL	01/03/2021	Rambol Artfield V150 SPA 01032021.dwg
	Point of Interest	34	Drawing Status
			Draft

Client

Rambol

Drawing Title


V150 Blade and Tower

SPA Location





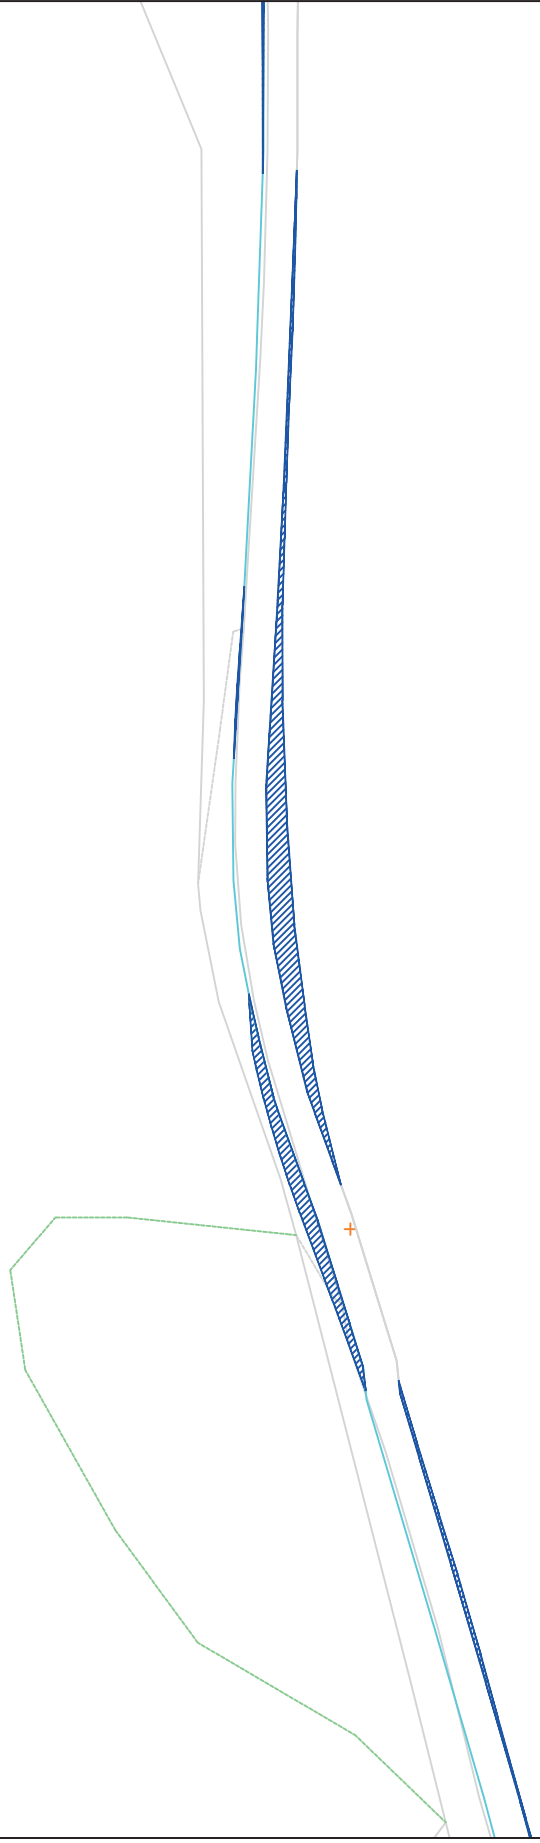

Unclassified Road Ballochadee Bridge

Key						
	Wheel SPA	Body SPA	Load SPA	Indicative	Over-run	Over-sail


Drawing No.	Notes:	Revision
SK27	1. All mitigation is subject to confirmation through a test run. 2. This is not a construction drawing and is intended for illustration purposes only.	XXX




© Pell Frischmann

<b>Pell Frischmann</b> <small>93 GEORGE STREET, EDINBURGH, EH2 3ES</small> <small>Tel: +44 (0)131 240 1270</small> <small>Email: pfeinburgh@pellfrischmann.com</small> <small>www.pellfrischmann.com</small>	Project	Artfield Wind Farm		Drawn	JS	01/03/2021	Scale	1:1000 @ A3	
	Client	Rambol		Designed	CN	01/03/2021	File No.	103864 Rambol Artfield V150 SPA 01032021.dwg	
<b>Key</b>  Wheel SPA  Body SPA  Load SPA  Indicative  Over-run  Over-sail	Drawing Title	V150 Blade and Tower		Checked	TL	01/03/2021	Drawing Status	Draft	
	SPA Location	Unclassified Road Ballochadee Bridge		Point of Interest	34		Drawing No.	SK27A	
							Notes:	Revision	
							1. All mitigation is subject to confirmation through a test run. 2. This is not a construction drawing and is intended for illustration purposes only.	XXX	

Blade

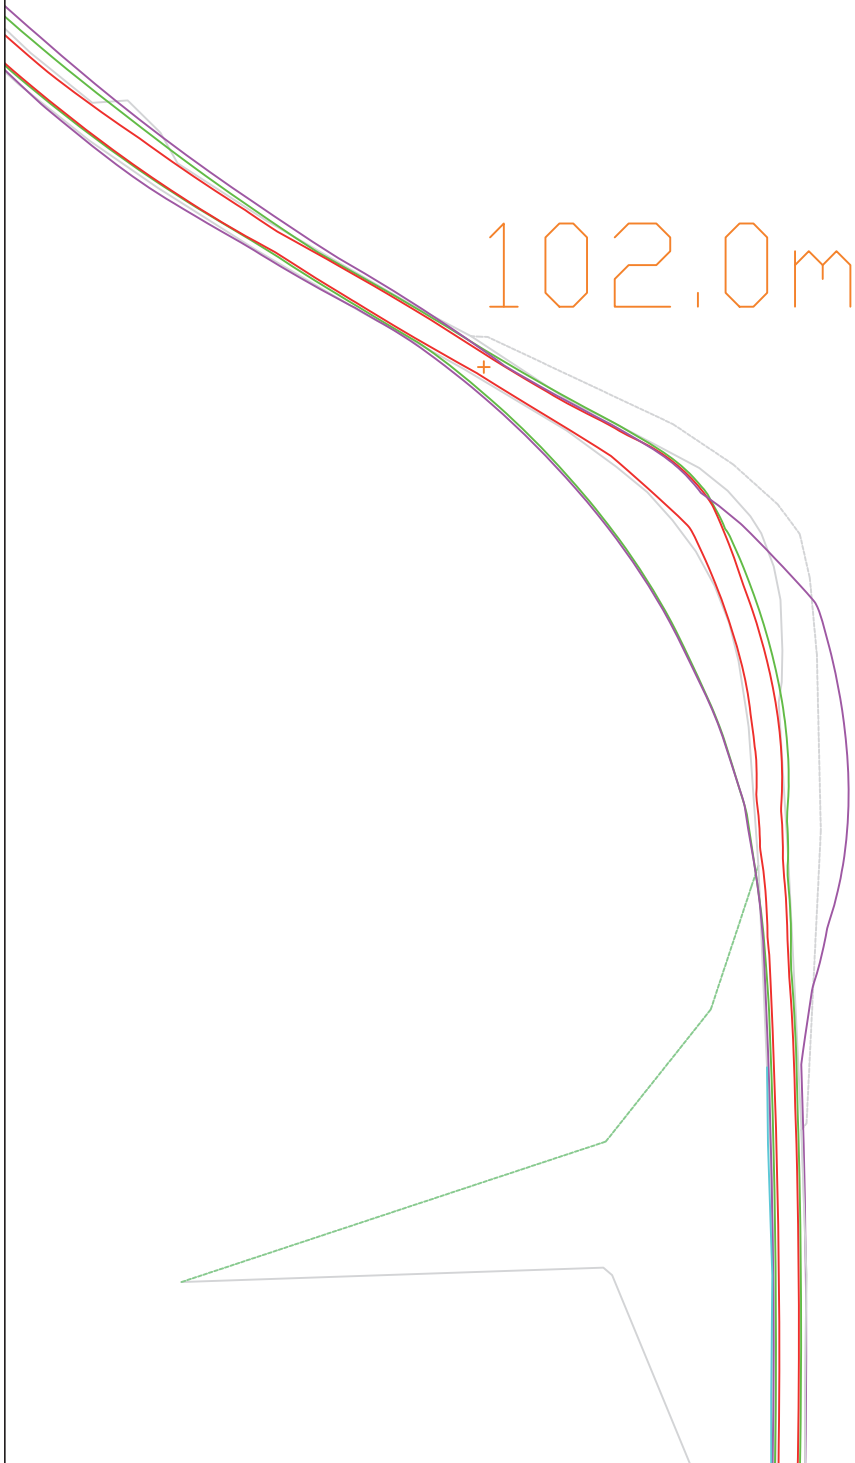

Tower

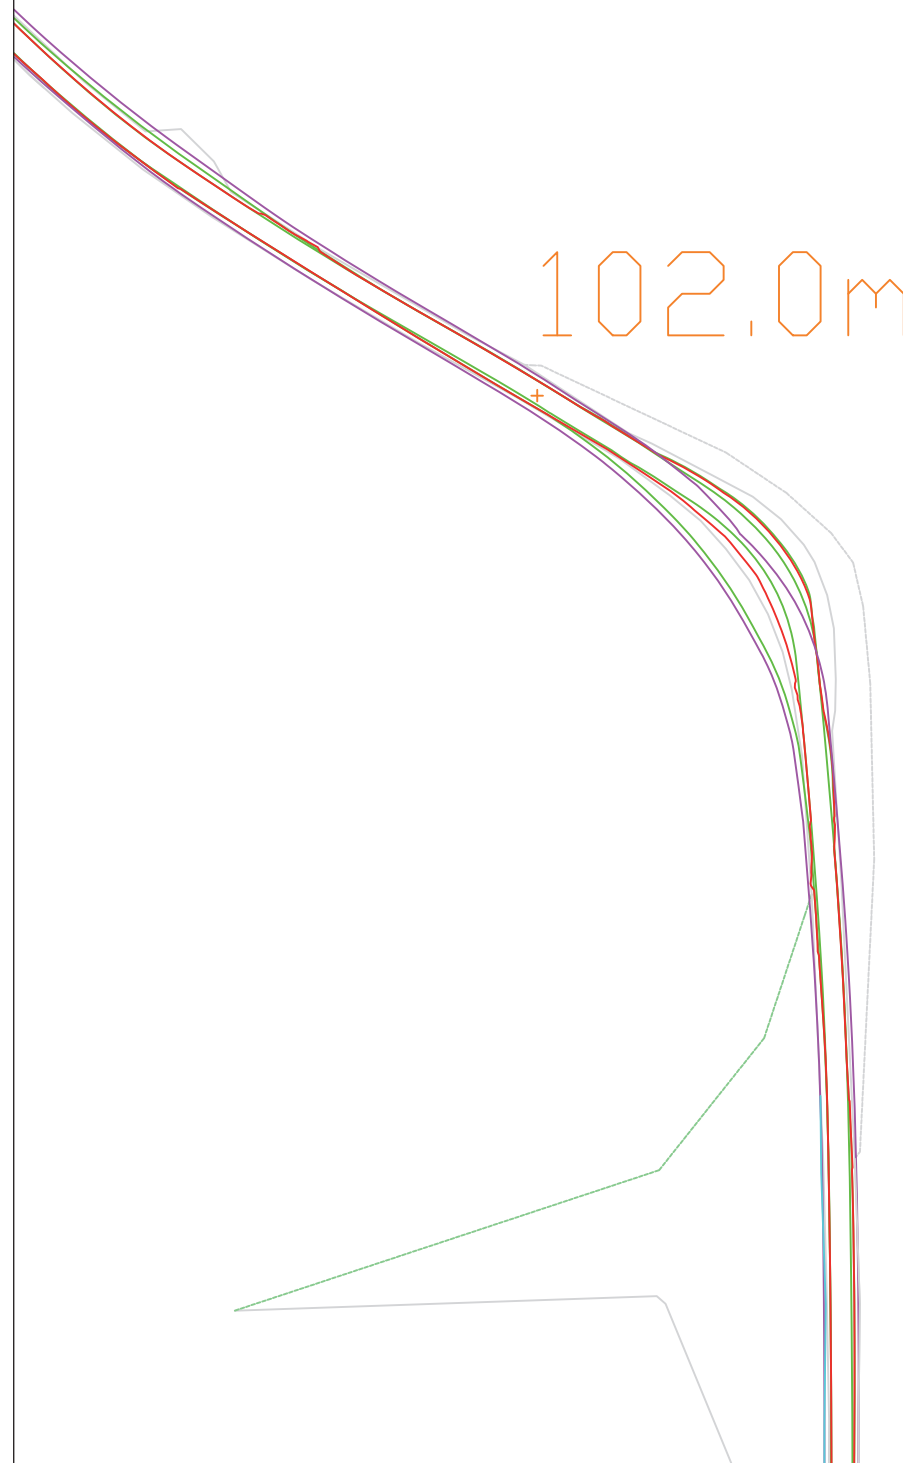

© Pell Frischmann

**Pell Frischmann**

93 GEORGE STREET, EDINBURGH, EH2 3ES  
Tel: +44 (0)131 240 1270  
Email: pfeinburgh@pellfrischmann.com  
www.pellfrischmann.com

Project

Artfield Wind Farm

Drawn	Name	Date	Scale
Designed	JS	01/03/2021	1:1000 @ A3
Checked	CN	01/03/2021	File No
	TL	01/03/2021	103864 Rambol Artfield V150 SPA 01032021.dwg
			Drawing Status
			Draft
	Point of Interest	35	

Client **Rambol**

Drawing Title

V150 Blade and Tower

Key						
	Wheel SPA	Body SPA	Load SPA	Indicative	Over-run	Over-sail

SPA Location

Unclassified Road Dirnow Hill

Drawing No.	Notes:	Revision
SK28	1. All mitigation is subject to confirmation through a test run. 2. This is not a construction drawing and is intended for illustration purposes only.	XXX

102.0m

Trees to be removed.  
Third party land is required.

One road sign to be removed. Land search recommended to identify extent of adopted boundary

© Pell Frischmann

<b>Pell Frischmann</b> <small>93 GEORGE STREET, EDINBURGH, EH2 3ES</small> <small>Tel: +44 (0)131 240 1270</small> <small>Email: pfeinburgh@pellfrischmann.com</small> <small>www.pellfrischmann.com</small>	Project	Artfield Wind Farm			Drawn	JS	01/03/2021	Scale	1:500 @ A3	
	Client	Rambol			Designed	CN	01/03/2021	File No.	103864 Rambol Artfield V150 SPA 01032021.dwg	
<b>Key</b> Wheel SPA Body SPA Load SPA Indicative Over-run Over-sail	Drawing Title	V150 Blade and Tower			Checked	TL	01/03/2021	Drawing Status	Draft	
	SPA Location	Unclassified Road Dirnow Hill			Point of Interest	35		Drawing No.	Notes:	Revision
					SK28A	1. All mitigation is subject to confirmation through a test run. 2. This is not a construction drawing and is intended for illustration purposes only.			XXX	

Blade

Tower

102m

102m

© Pell Frischmann

**Pell Frischmann**

93 GEORGE STREET, EDINBURGH, EH2 3ES  
Tel: +44 (0)131 240 1270  
Email: pfeinburgh@pellfrischmann.com  
www.pellfrischmann.com

Project

Artfield Wind Farm

Drawn	JS	01/03/2021	Scale	Custom @ A3
Designed	CN	01/03/2021	File No.	103864 Rambol Artfield V150 SPA 01032021.dwg
Checked	TL	01/03/2021	Drawing Status	Draft
Point of Interest	36			

Client **Rambol**

Drawing Title

V150 Blade and Tower

Drawing No.	SK29	Notes:	Revision
		1. All mitigation is subject to confirmation through a test run. 2. This is not a construction drawing and is intended for illustration purposes only.	XXX

Key						
	Wheel SPA	Body SPA	Load SPA	Indicative	Over-run	Over-sail

SPA Location

Unclassified Road Southeast of Disused Quarry



102m


© Pell Frischmann

<b>Pell Frischmann</b> <small>93 GEORGE STREET, EDINBURGH, EH2 3ES</small> <small>Tel: +44 (0)131 240 1270</small> <small>Email: pfe@pellfrischmann.com</small> <small>www.pellfrischmann.com</small>	Project	Artfield Wind Farm			Drawn	JS	01/03/2021	Scale	1:500 @ A3	
	Drawing Title	V150 Blade and Tower			Designed	CN	01/03/2021	File No.	103864 Rambol Artfield V150 SPA 01032021.dwg	
Client	Rambol	SPA Location	Unclassified Road Southeast of Disused Quarry			Checked	TL	01/03/2021	Drawing Status	Draft
Key	Wheel SPA Body SPA Load SPA Indicative Over-run Over-sail	Drawing No.	SK29A			Point of Interest	36		Revision	XXX
					Notes:					
					1. All mitigation is subject to confirmation through a test run.					
					2. This is not a construction drawing and is intended for illustration purposes only.					



Blade

Tower

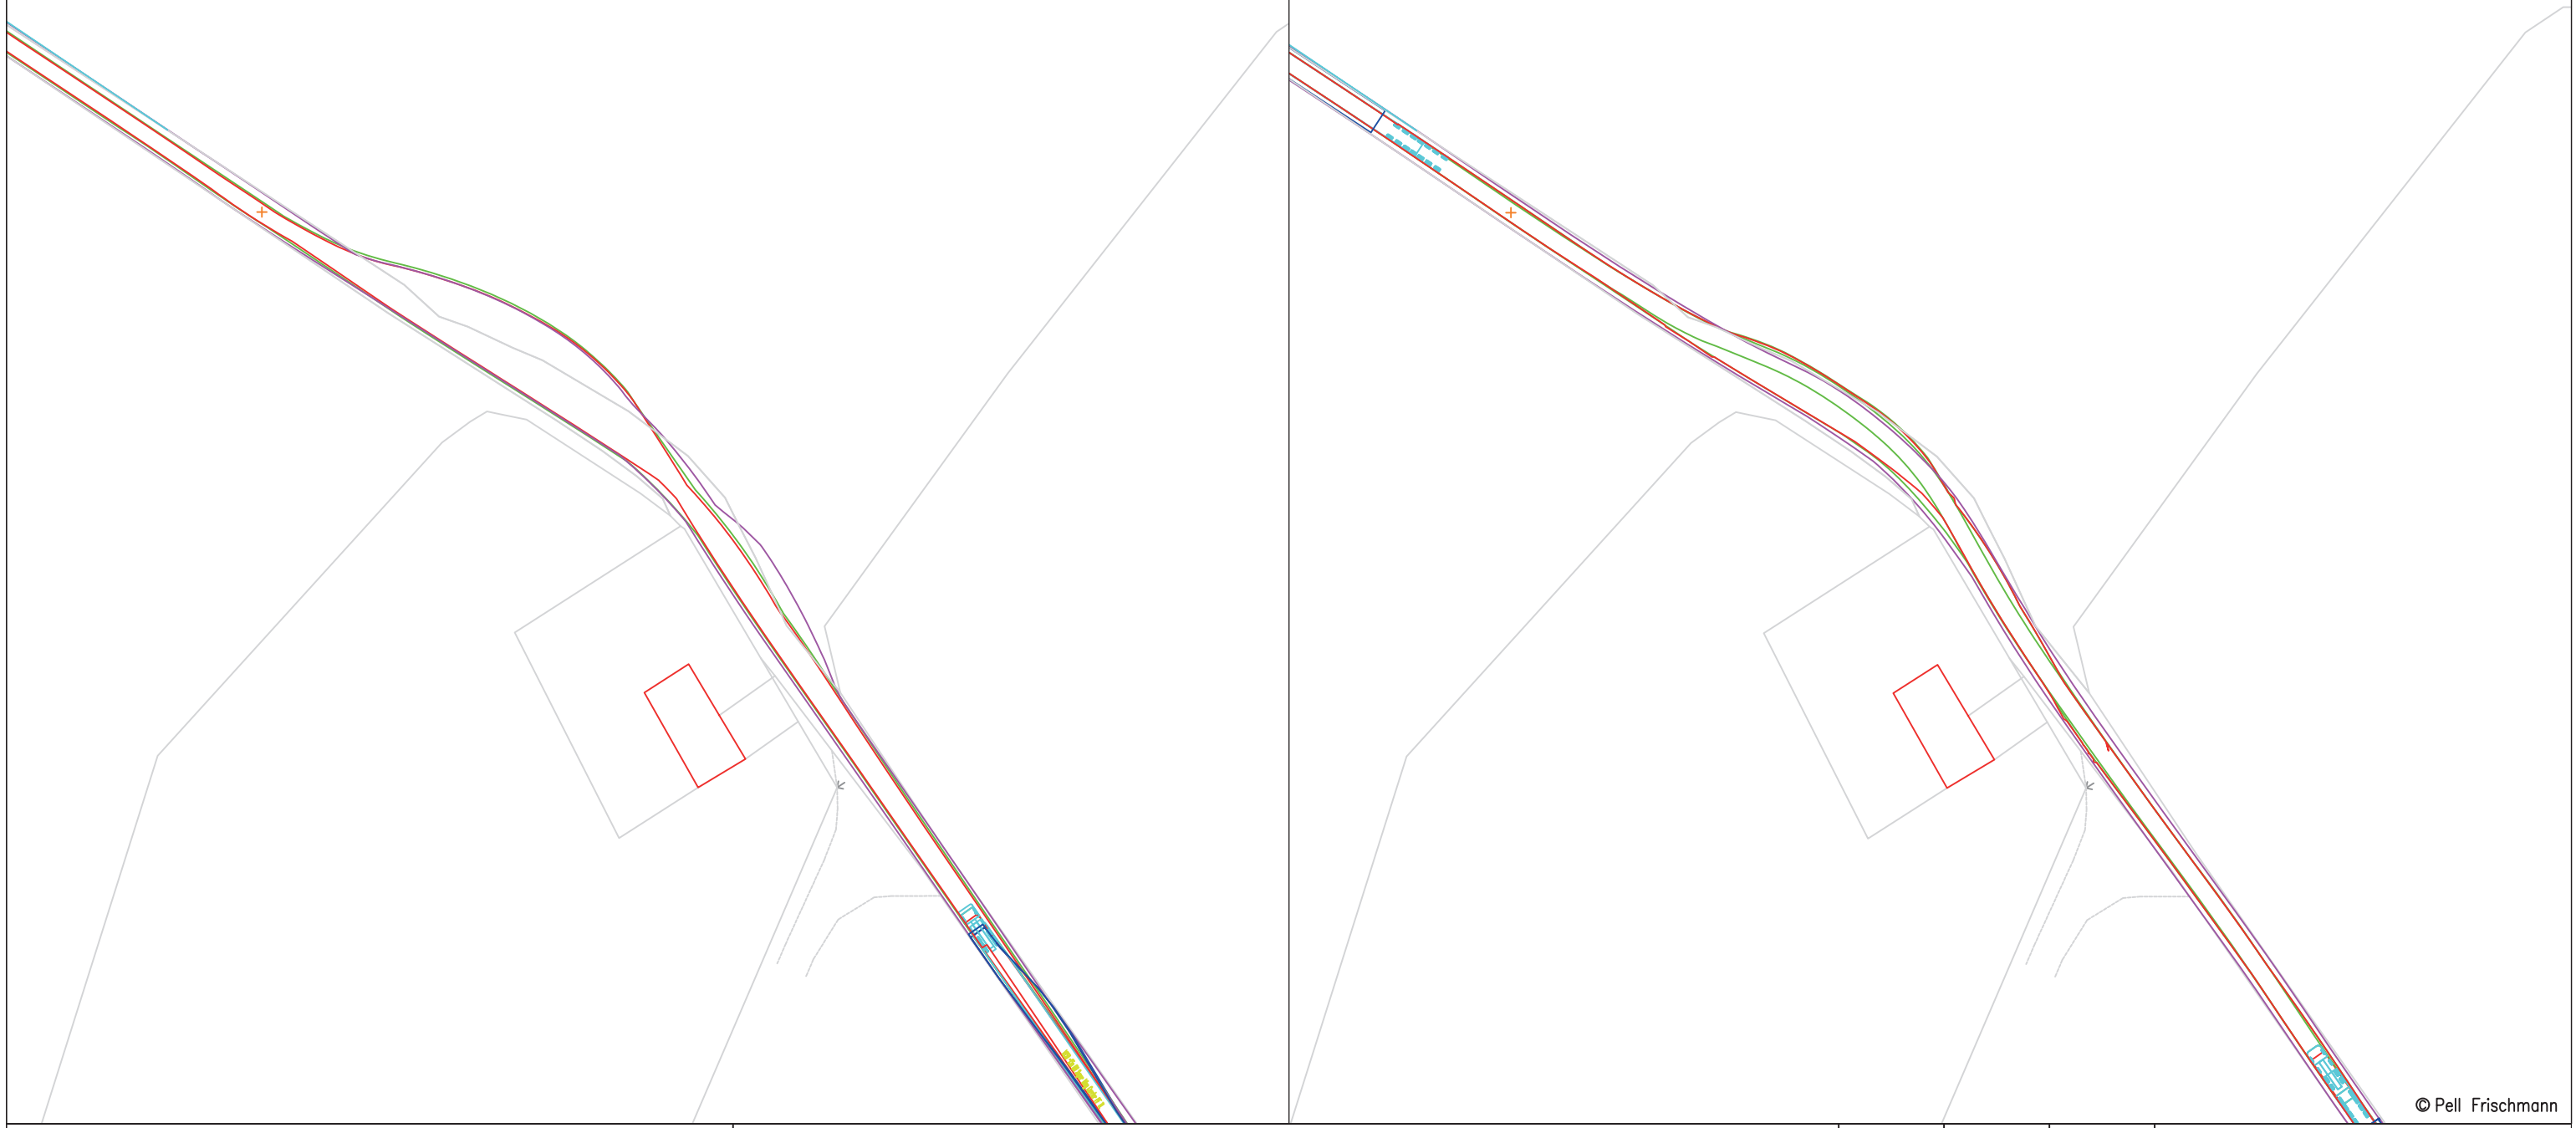

© Pell Frischmann

**Pell Frischmann**  
 93 GEORGE STREET, EDINBURGH, EH2 3ES  
 Tel: +44 (0)131 240 1270  
 Email: pfe@pellfrischmann.com  
 www.pellfrischmann.com

Project  
 Artfield Wind Farm

Drawing Title  
 V150 Blade and Tower


Drawn	JS	01/03/2021	Scale	1:1000 @ A3
Designed	CN	01/03/2021	File No.	103864 Rambol Artfield V150 SPA 01032021.dwg
Checked	TL	01/03/2021	Drawing Status	Draft
Point of Interest		37		

Client  
 Rambol

Key						
	Wheel SPA	Body SPA	Load SPA	Indicative	Over-run	Over-sail

SPA Location  
 Unclassified Road Old Dirnow School

Drawing No.	SK30	Notes:	Revision
		1. All mitigation is subject to confirmation through a test run. 2. This is not a construction drawing and is intended for illustration purposes only.	XXX

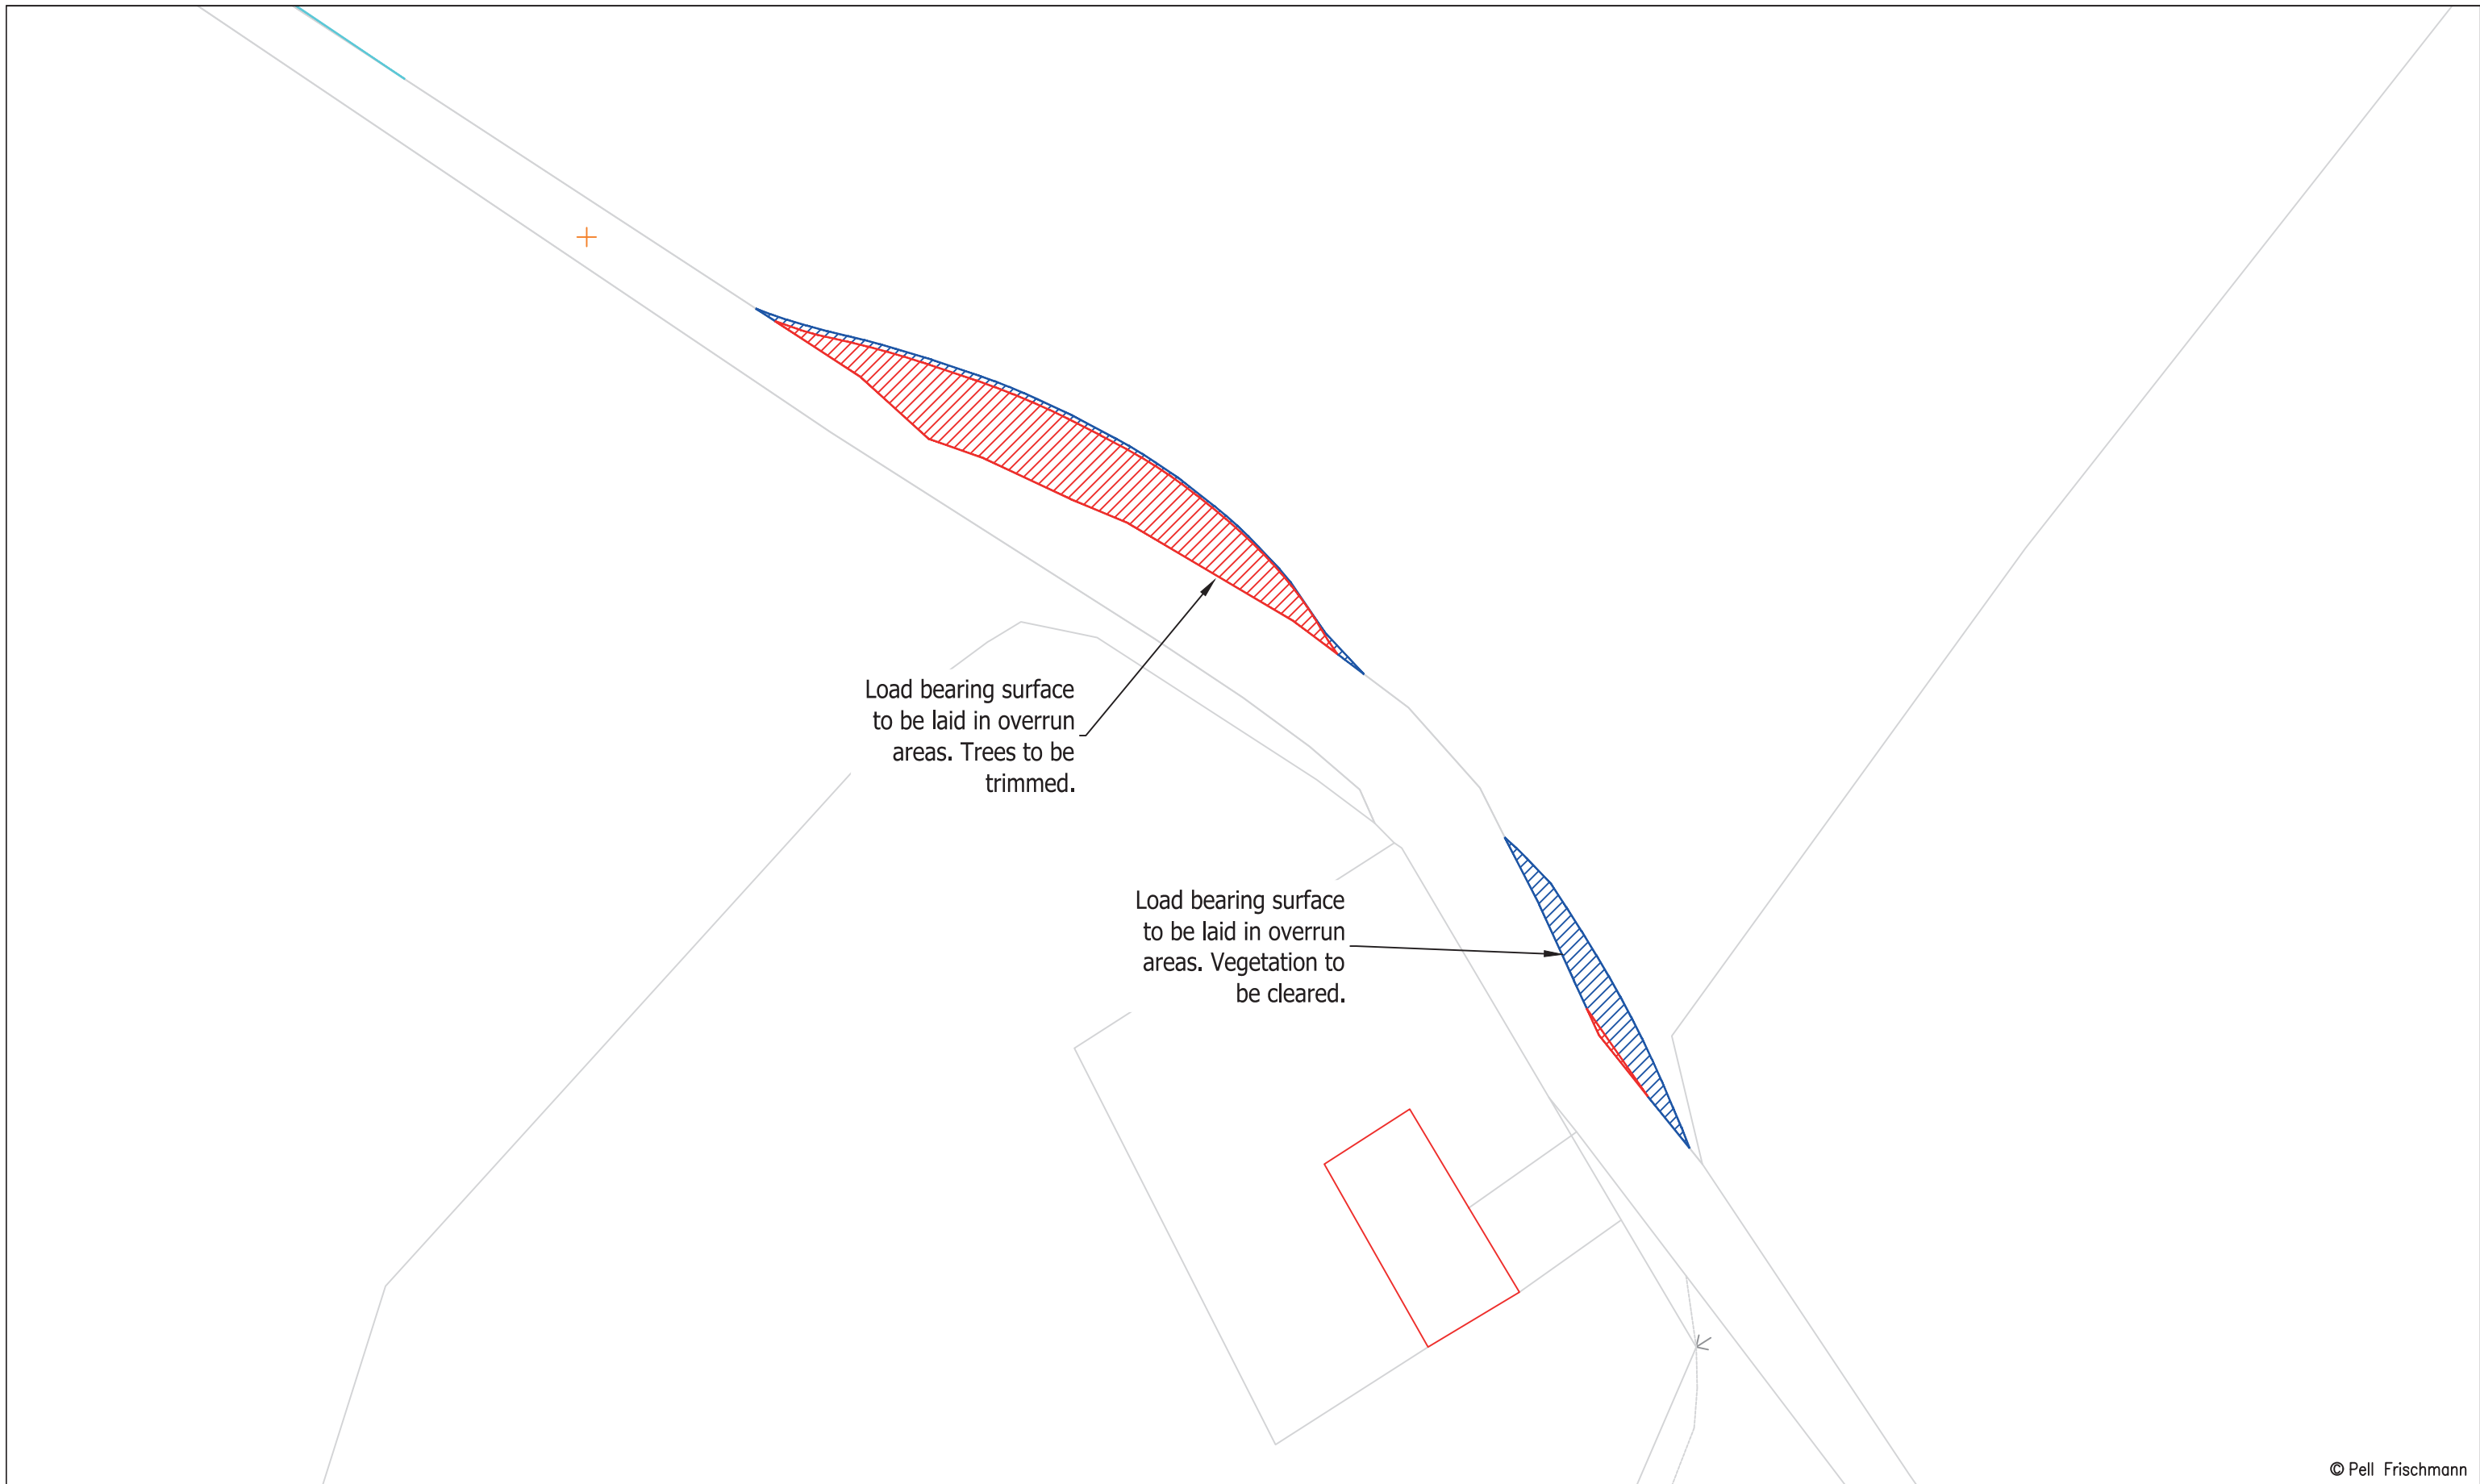

© Pell Frischmann

<b>Pell Frischmann</b> <small>93 GEORGE STREET, EDINBURGH, EH2 3ES</small> <small>Tel: +44 (0)131 240 1270</small> <small>Email: pfeinburgh@pellfrischmann.com</small> <small>www.pellfrischmann.com</small>	Project	Artfield Wind Farm		Drawn	JS	01/03/2021	Scale	1:500 @ A3	
	Client	Rambol		Designed	CN	01/03/2021	File No.	103864 Rambol Artfield V150 SPA 01032021.dwg	
<b>Key</b> 	Drawing Title	V150 Blade and Tower		Checked	TL	01/03/2021	Drawing Status	Draft	
	SPA Location	Unclassified Road Old Dirnow School		Point of Interest	37		Drawing No.	SK30A	
							Notes:	Revision	
							1. All mitigation is subject to confirmation through a test run.	XXX	
							2. This is not a construction drawing and is intended for illustration purposes only.		

Blade

Tower

+102.0m

+102.0m

© Pell Frischmann

**Pell Frischmann**

93 GEORGE STREET, EDINBURGH, EH2 3ES  
Tel: +44 (0)131 240 1270  
Email: pfeinburgh@pellfrischmann.com  
www.pellfrischmann.com

Project

Artfield Wind Farm

Drawn	JS	01/03/2021	Scale	1:1000 @ A3
Designed	CN	01/03/2021	File No.	103864 Rambol Artfield V150 SPA 01032021.dwg
Checked	TL	01/03/2021	Drawing Status	Draft
Point of Interest		38		

Client **Rambol**

Drawing Title


V150 Blade and Tower

Drawing No.	SK31	Notes:	Revision
		1. All mitigation is subject to confirmation through a test run. 2. This is not a construction drawing and is intended for illustration purposes only.	XXX

Key						
	Wheel SPA	Body SPA	Load SPA	Indicative	Over-run	Over-sail

SPA Location

Unclassified Road North of Dirnow Loch

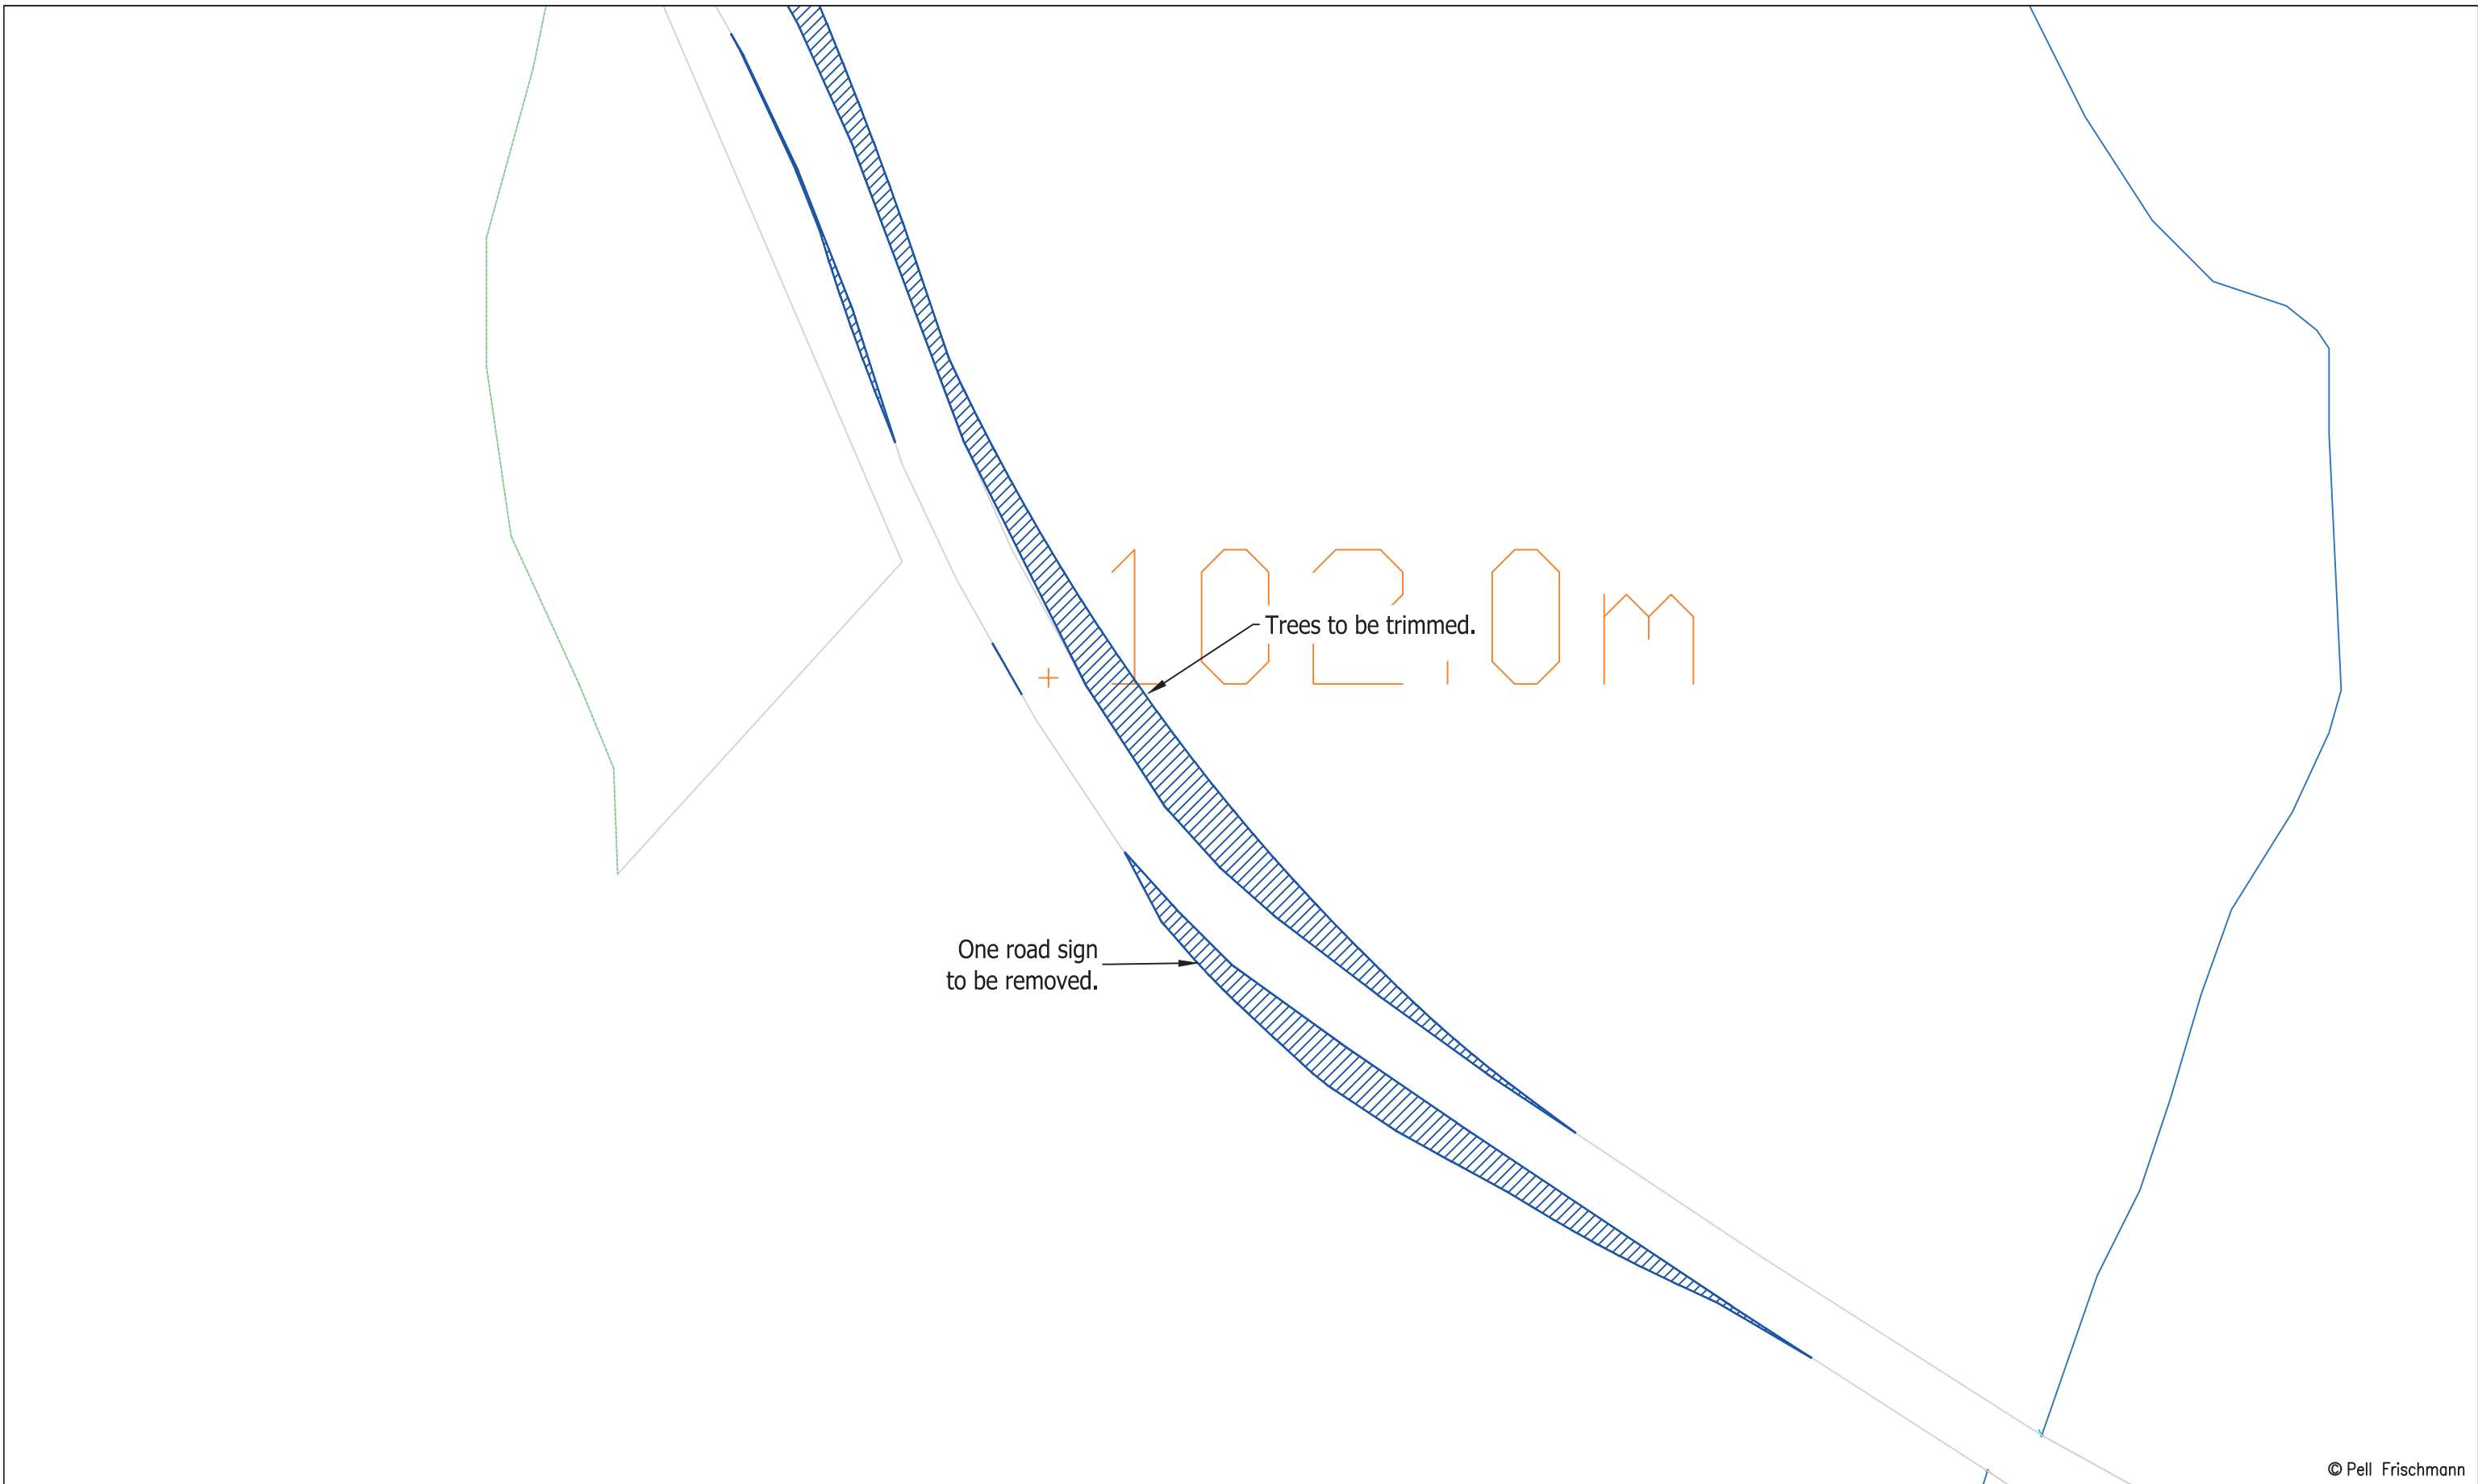

© Pell Frischmann

<b>Pell Frischmann</b> 93 GEORGE STREET, EDINBURGH, EH2 3ES Tel: +44 (0)131 240 1270 Email: pfeinburgh@pellfrischmann.com www.pellfrischmann.com	Project	Artfield Wind Farm		Drawn	JS	01/03/2021	Scale	1:500 @ A3		
	Drawing Title	V150 Blade and Tower		Designed	CN	01/03/2021	File No.	103864 Rambol Artfield V150 SPA 01032021.dwg		
Client	Rambol		SPA Location	Unclassified Road North of Dirnow Loch		Checked	TL	01/03/2021	Drawing Status	Draft
Key	Wheel SPA	Body SPA	Load SPA	Indicative	Over-run	Over-sail	Point of Interest	38		
							Drawing No.	SK31A		
							Notes:	1. All mitigation is subject to confirmation through a test run. 2. This is not a construction drawing and is intended for illustration purposes only.		
							Revision	XXX		


Blade

Tower



© Pell Frischmann

<b>Pell Frischmann</b> 93 GEORGE STREET, EDINBURGH, EH2 3ES Tel: +44 (0)131 240 1270 Email: pfeinburgh@pellfrischmann.com www.pellfrischmann.com	Project	Artfield Wind Farm			Drawn	JS	01/03/2021	Scale	1:1000 @ A3	
	Client	Rambol			Designed	CN	01/03/2021	File No.	103864 Rambol Artfield V150 SPA 01032021.dwg	
<b>Key</b> Wheel SPA Body SPA Load SPA Indicative Over-run Over-sail	Drawing Title	V150 Blade and Tower			Checked	TL	01/03/2021	Drawing Status	Draft	
	SPA Location	Unclassified Road / Road to Glenluce Junction			Point of Interest	39		Drawing No.	SK32	
				Notes:	1. All mitigation is subject to confirmation through a test run. 2. This is not a construction drawing and is intended for illustration purposes only.			Revision	XXX	

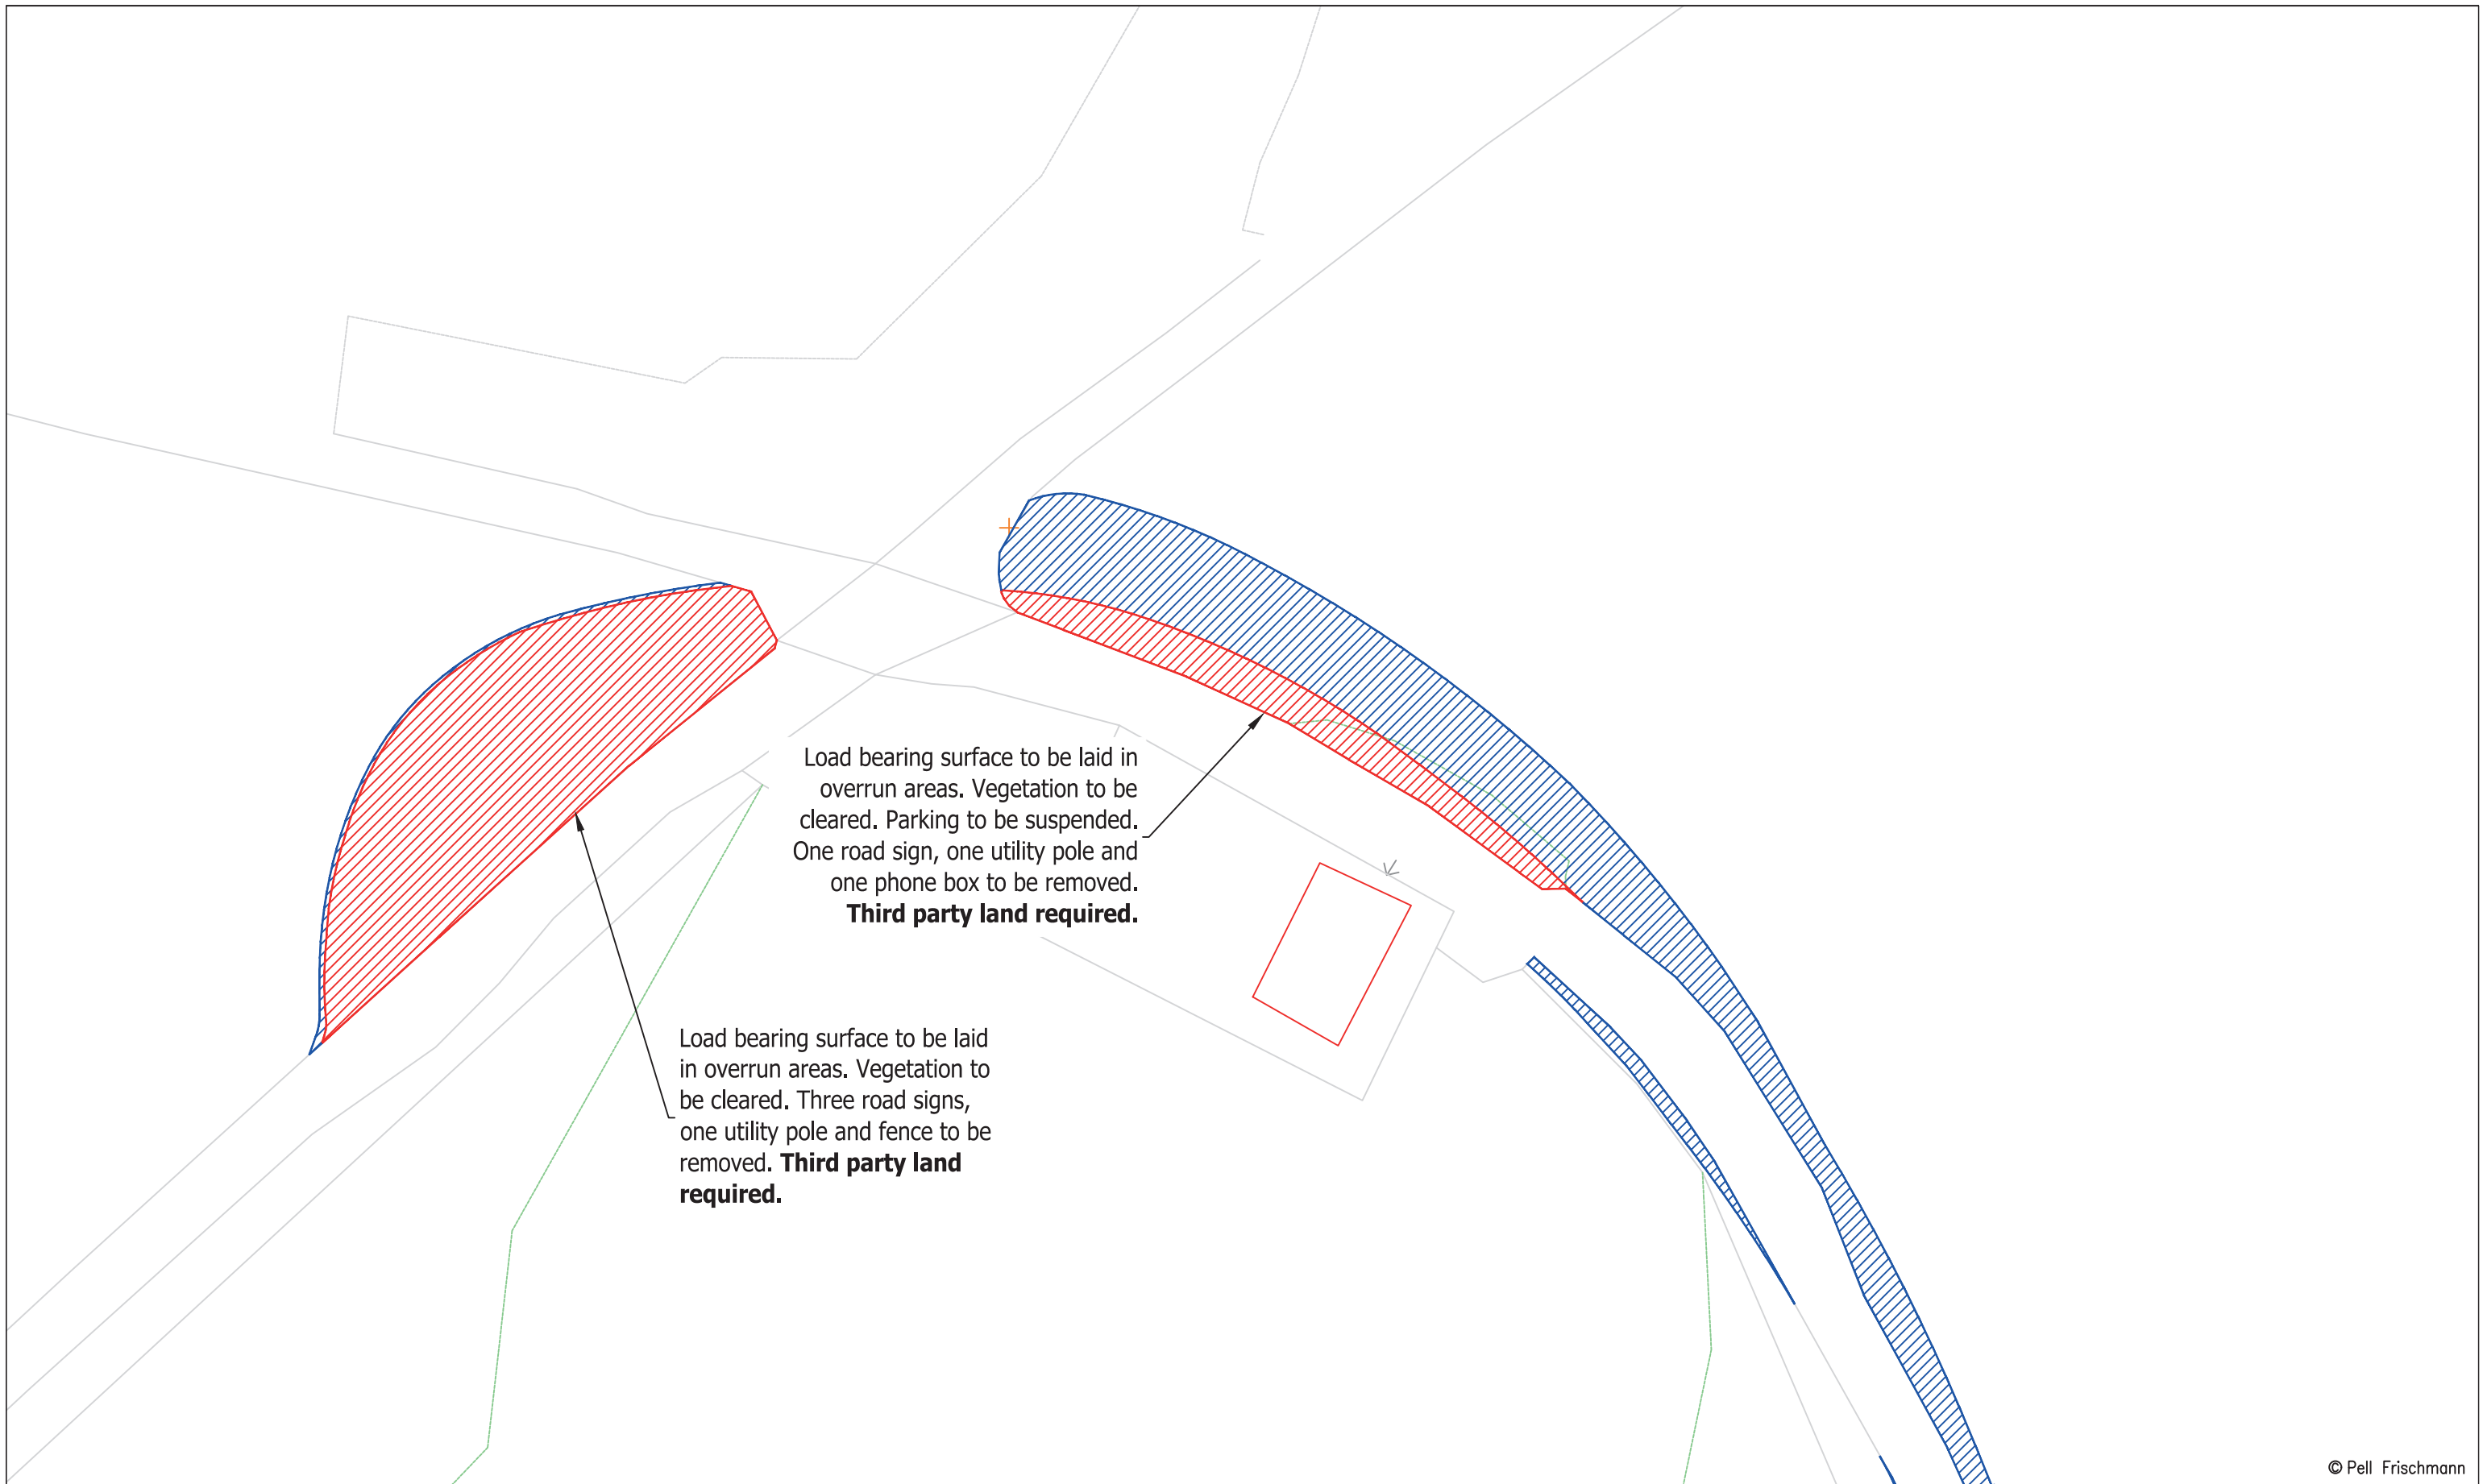


© Pell Frischmann

<b>Pell Frischmann</b> 93 GEORGE STREET, EDINBURGH, EH2 3ES Tel: +44 (0)131 240 1270 Email: pfe@pellfrischmann.com www.pellfrischmann.com	Project	Artfield Wind Farm			Drawn	JS	01/03/2021	Scale	1:500 @ A3	
	Client	Rambol			Designed	CN	01/03/2021	File No.	103864 Rambol Artfield V150 SPA 01032021.dwg	
<b>Key</b> Wheel SPA (Red line) Body SPA (Green line) Load SPA (Purple line) Indicative (Cyan line) Over-run (Red hatched) Over-sail (Blue hatched)	Drawing Title	V150 Blade and Tower			Checked	TL	01/03/2021	Drawing Status	Draft	
	SPA Location	Unclassified Road / Road to Glenluce Junction			Point of Interest	39		Drawing No.	SK32A	
				Notes:	1. All mitigation is subject to confirmation through a test run. 2. This is not a construction drawing and is intended for illustration purposes only.			Revision	XXX	

Blade

Tower

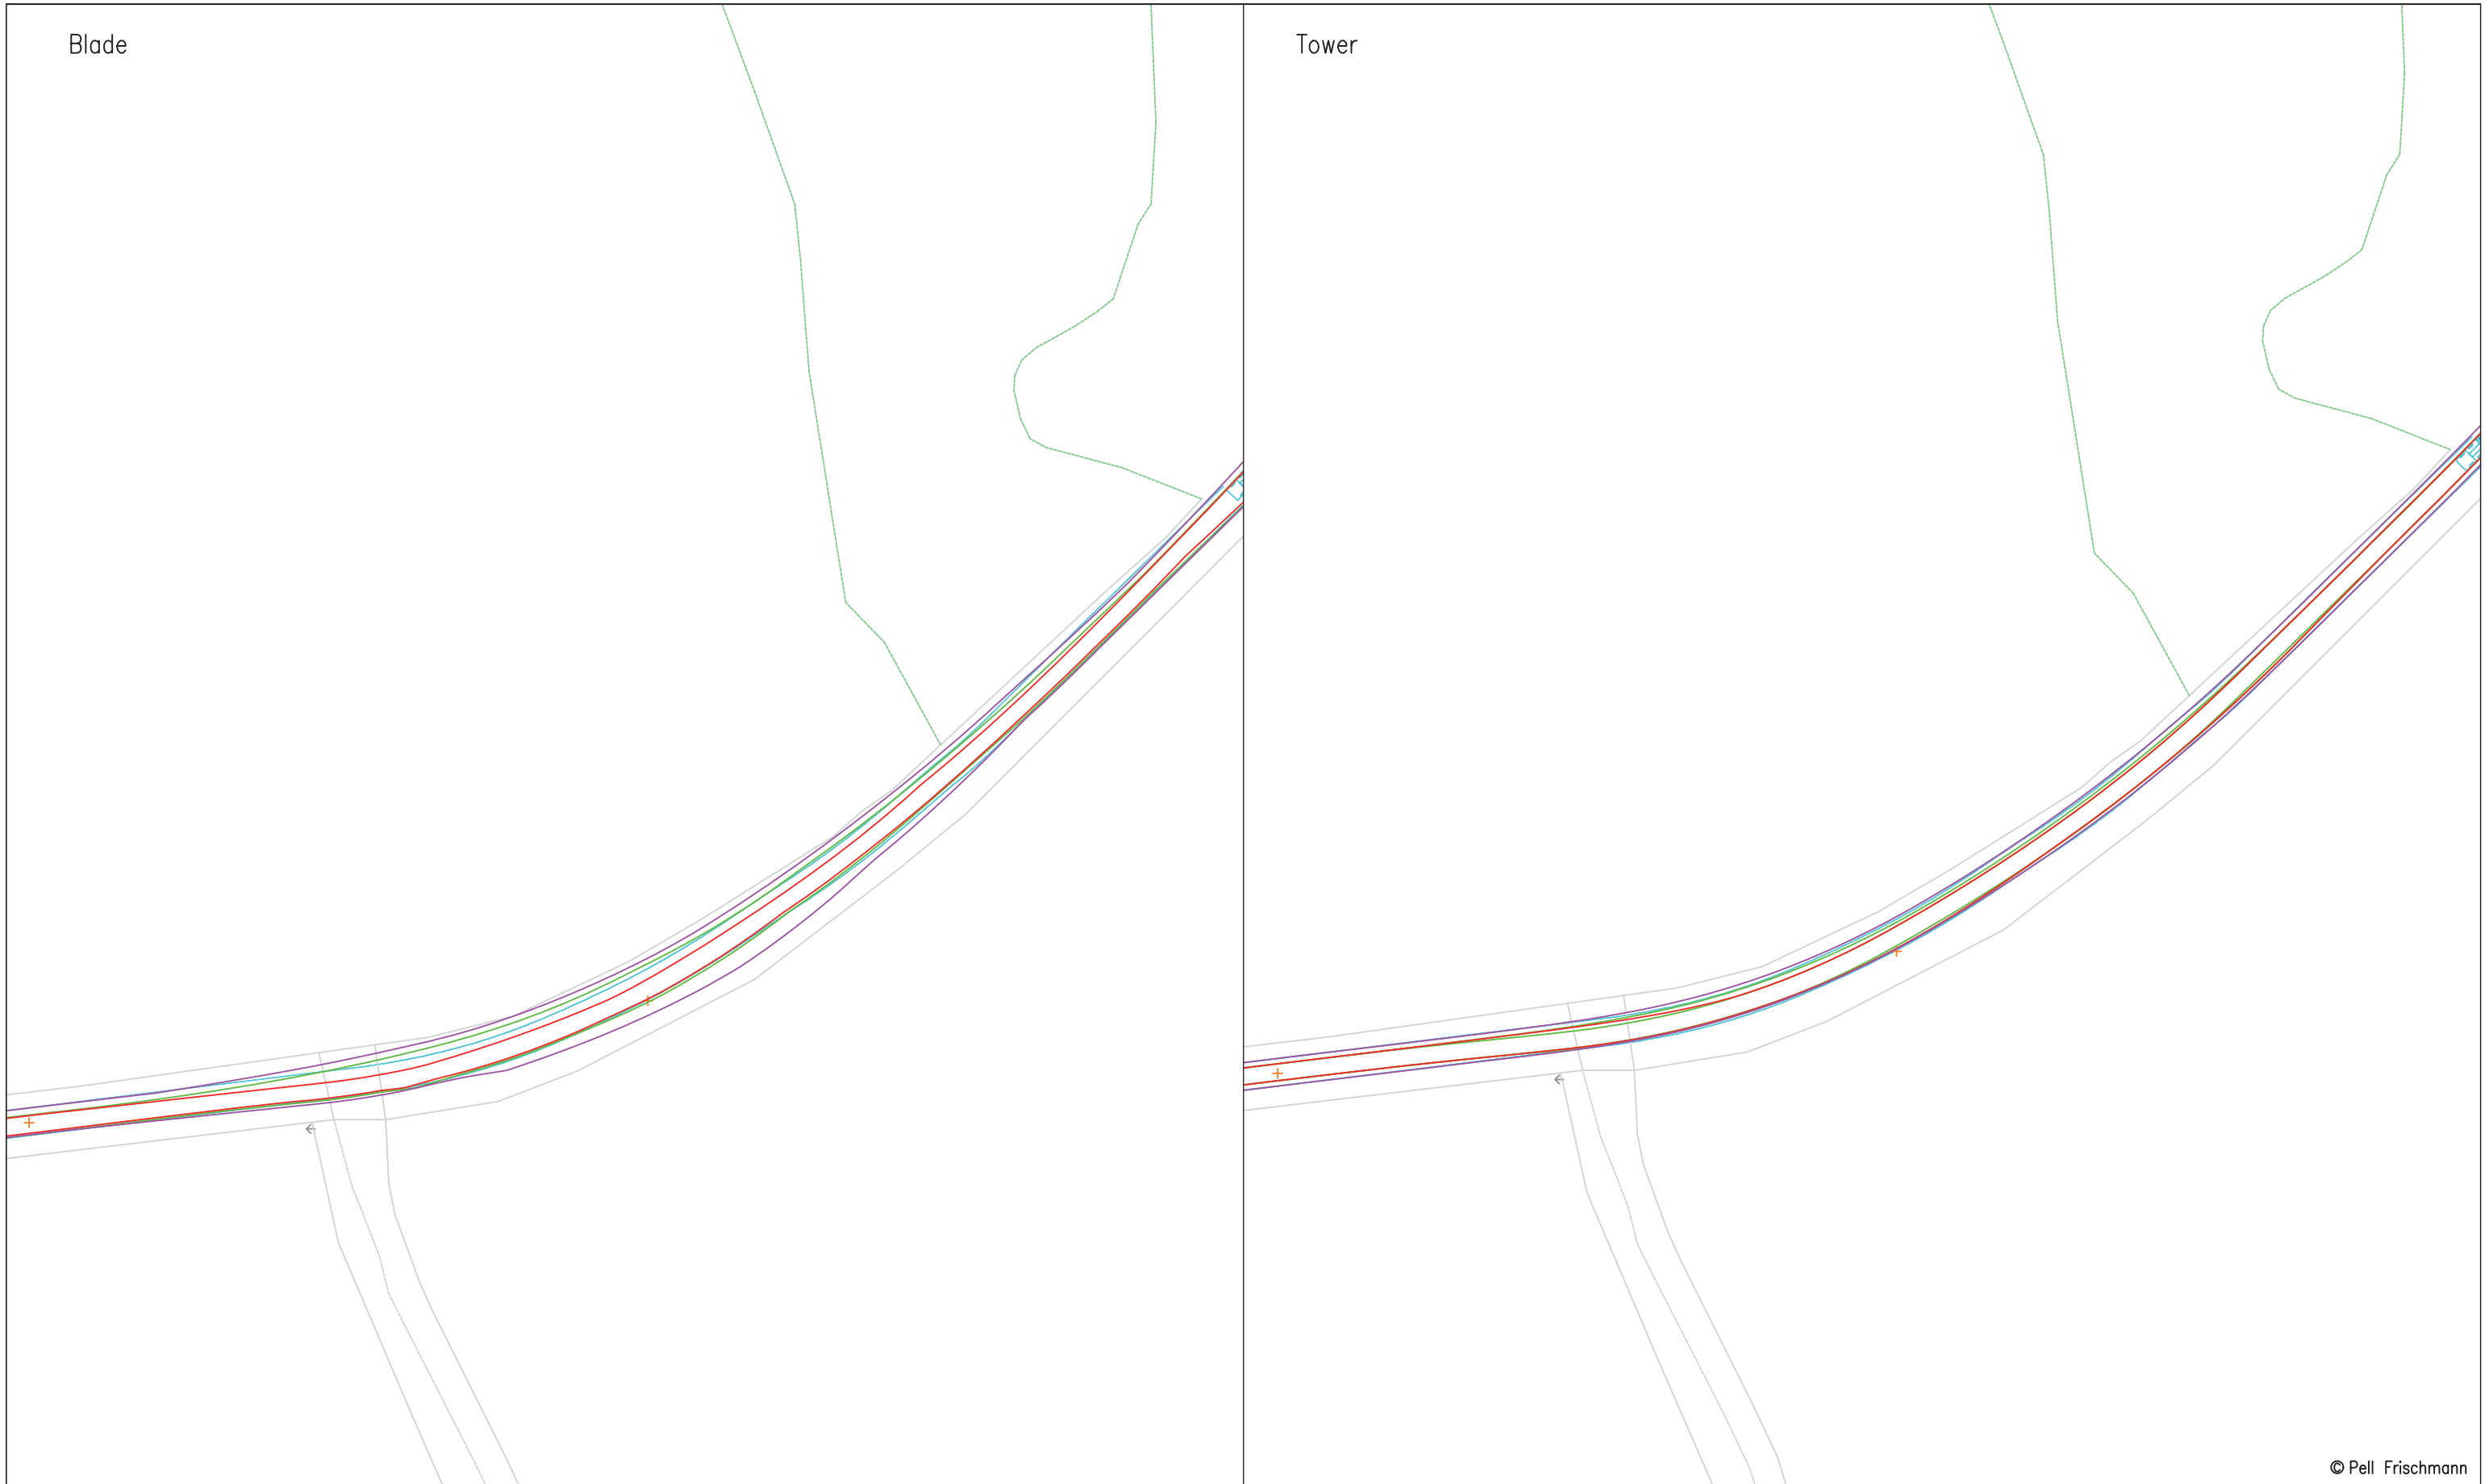

© Pell Frischmann

**Pell Frischmann**

93 GEORGE STREET, EDINBURGH, EH2 3ES  
Tel: +44 (0)131 240 1270  
Email: pfe@pellfrischmann.com  
www.pellfrischmann.com

Project

Artfield Wind Farm

Drawn	JS	01/03/2021	Scale	1:1000 @ A3
Designed	CN	01/03/2021	File No.	103864 Rambol Artfield V150 SPA 01032021.dwg
Checked	TL	01/03/2021	Drawing Status	Draft
Point of Interest		41		

Client **Rambol**

Drawing Title

V150 Blade and Tower


Drawing No.	SK33	Notes:	Revision
		1. All mitigation is subject to confirmation through a test run. 2. This is not a construction drawing and is intended for illustration purposes only.	XXX

Key	<span style="color:red">—</span>	<span style="color:green">—</span>	<span style="color:purple">—</span>	<span style="color:cyan">—</span>		
	Wheel SPA	Body SPA	Load SPA	Indicative	Over-run	Over-sail

SPA Location

Road to Glenluce West of Black Loch



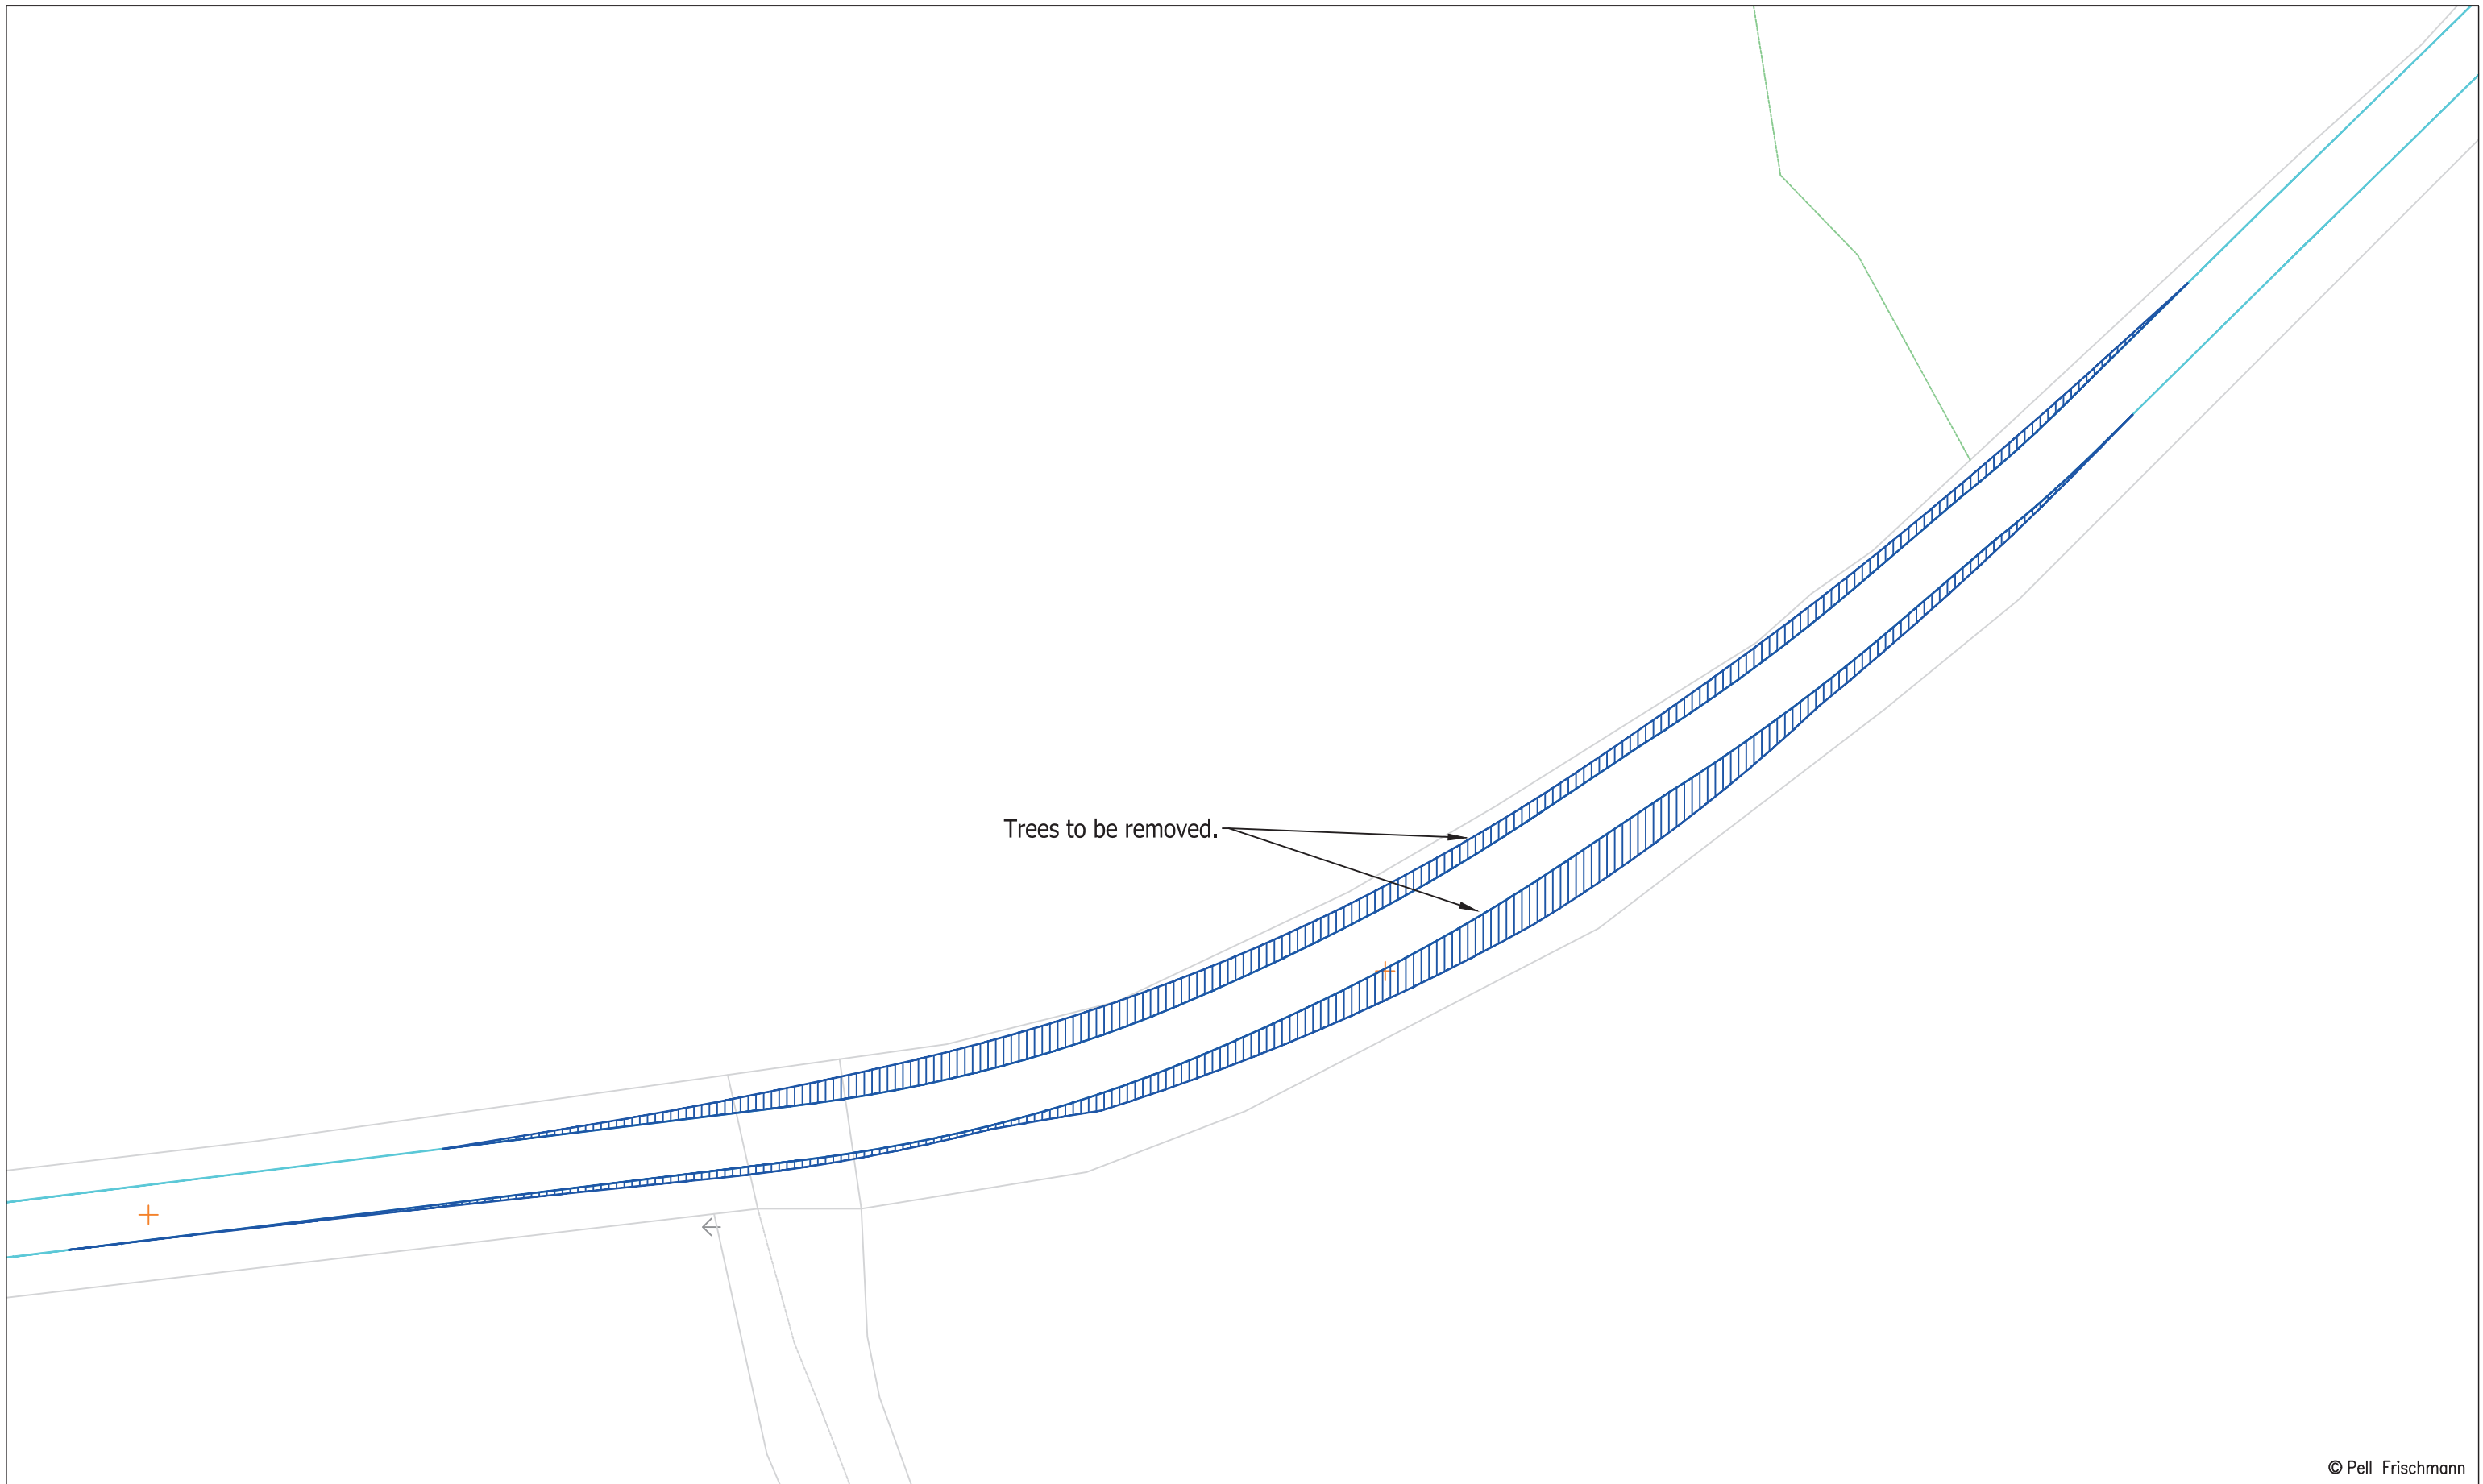


© Pell Frischmann

<b>Pell Frischmann</b> <small>93 GEORGE STREET, EDINBURGH, EH2 3ES</small> <small>Tel: +44 (0)131 240 1270</small> <small>Email: pfeinburgh@pellfrischmann.com</small> <small>www.pellfrischmann.com</small>	Project	Artfield Wind Farm		Drawn	JS	01/03/2021	Scale	1:500 @ A3	
	Client	Rambol		Designed	CN	01/03/2021	File No.	103864 Rambol Artfield V150 SPA 01032021.dwg	
<b>Key</b> 	Drawing Title	V150 Blade and Tower		Checked	TL	01/03/2021	Drawing Status	Draft	
	SPA Location	Road to Glenluce West of Black Loch		Point of Interest	41		Drawing No.	SK33A	
					Notes:		Revision		XXX
				1. All mitigation is subject to confirmation through a test run. 2. This is not a construction drawing and is intended for illustration purposes only.					


Blade

Tower

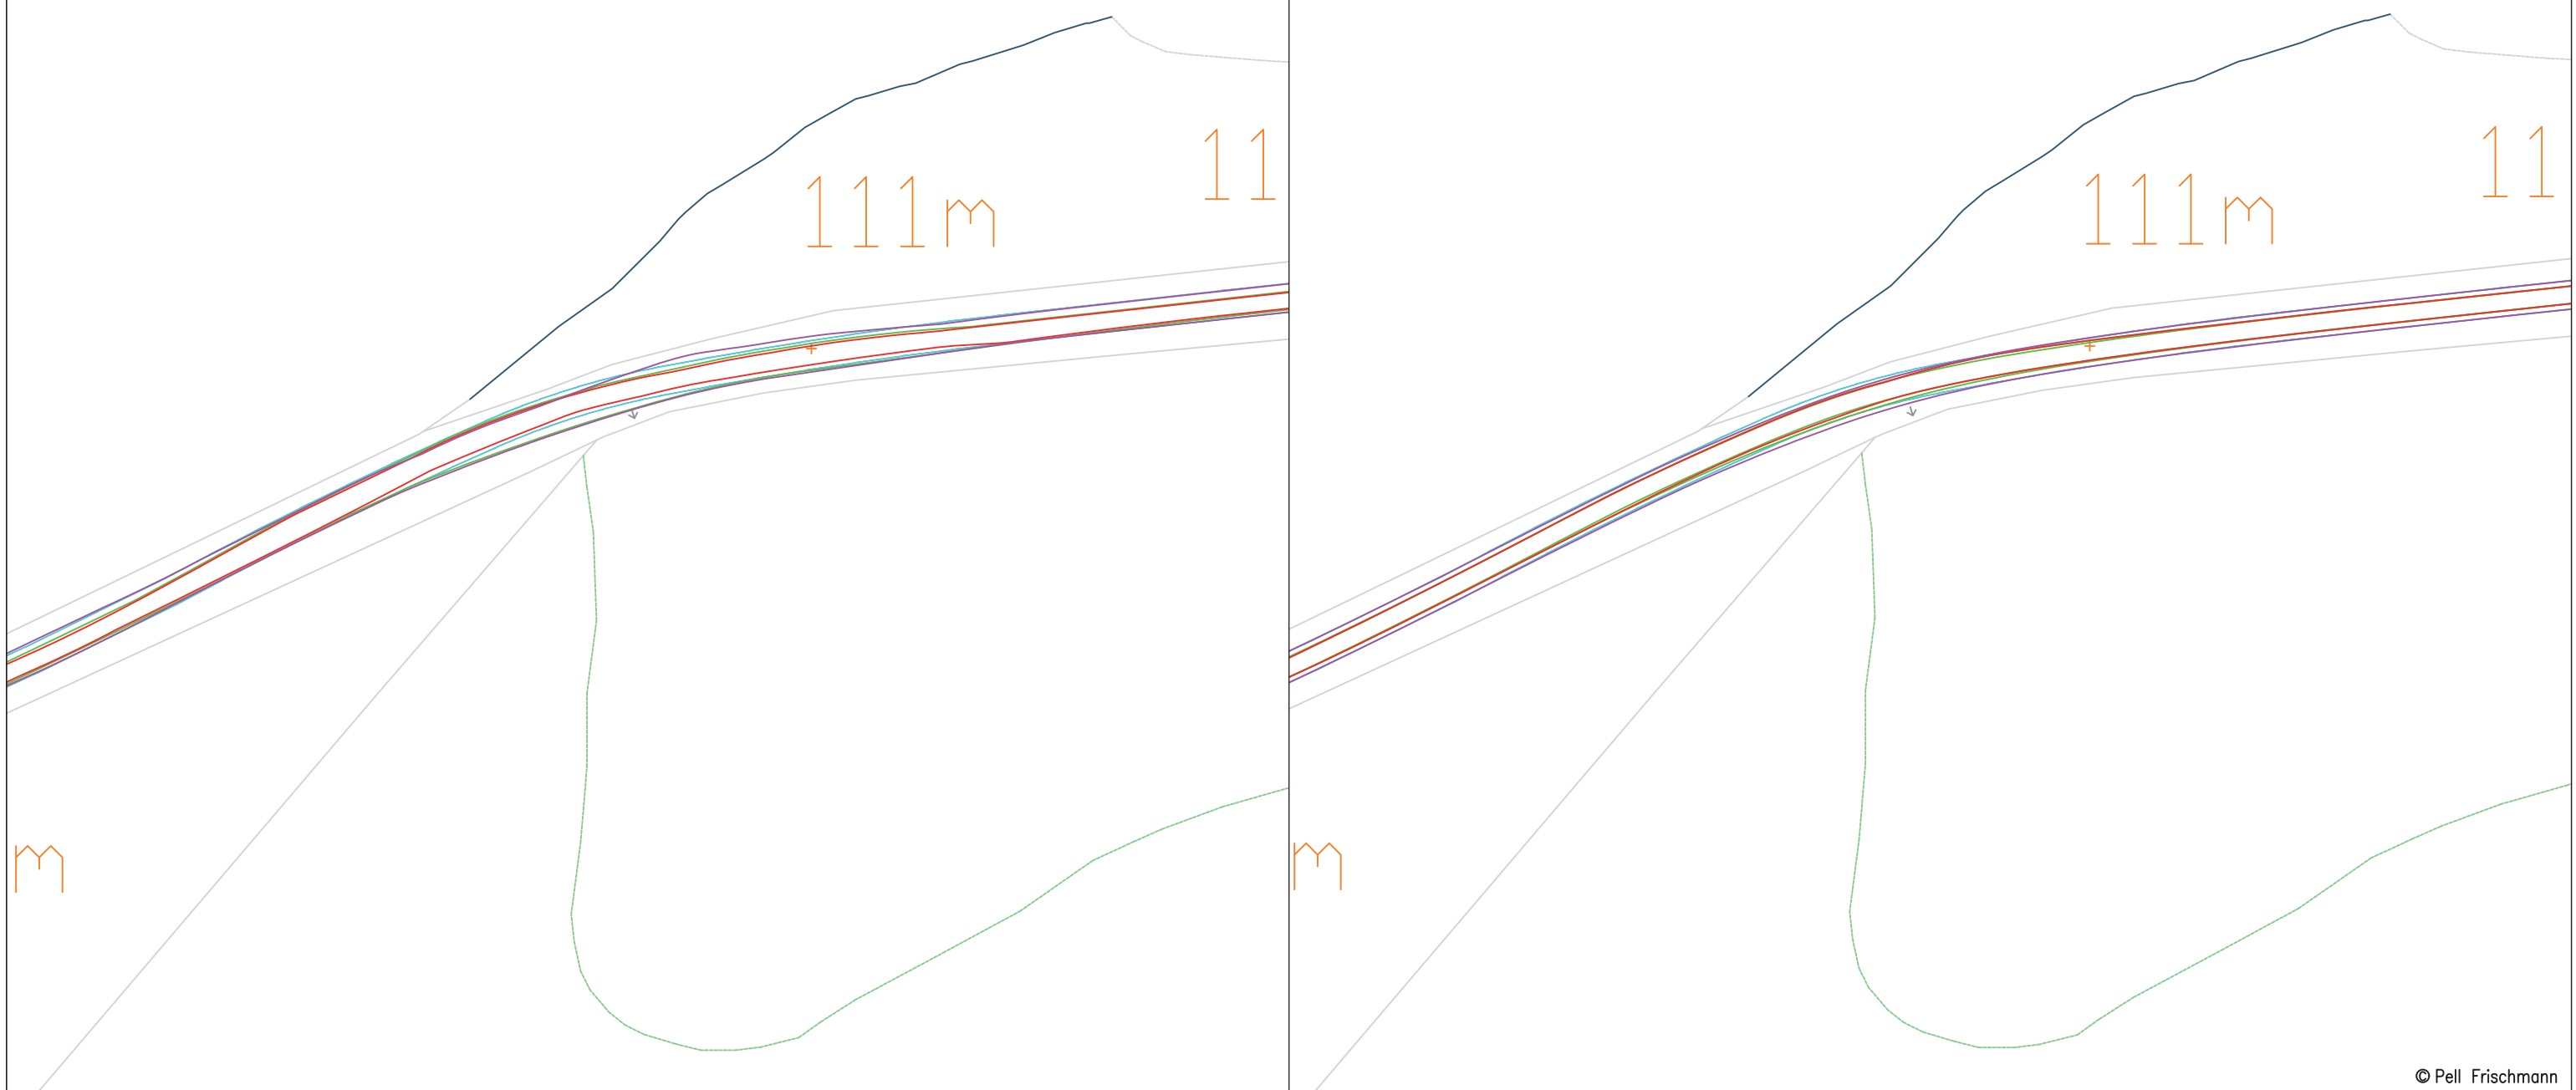

© Pell Frischmann

<b>Pell Frischmann</b> <small>93 GEORGE STREET, EDINBURGH, EH2 3ES          Tel: +44 (0)131 240 1270          Email: pfeinburgh@pellfrischmann.com          www.pellfrischmann.com</small>	Project	Artfield Wind Farm		Drawn	JS	01/03/2021	Scale	1:1000 @ A3	
	Client	Rambol		Designed	CN	01/03/2021	File No.	103864 Rambol Artfield V150 SPA 01032021.dwg	
<b>Key</b> 	Drawing Title	V150 Blade and Tower		Checked	TL	01/03/2021	Drawing Status	Draft	
	SPA Location	Road to Glenluce Northwest of Loch Heron		Point of Interest	43		Drawing No.	SK34	
				Notes: 1. All mitigation is subject to confirmation through a test run. 2. This is not a construction drawing and is intended for illustration purposes only.				Revision	
								XXX	

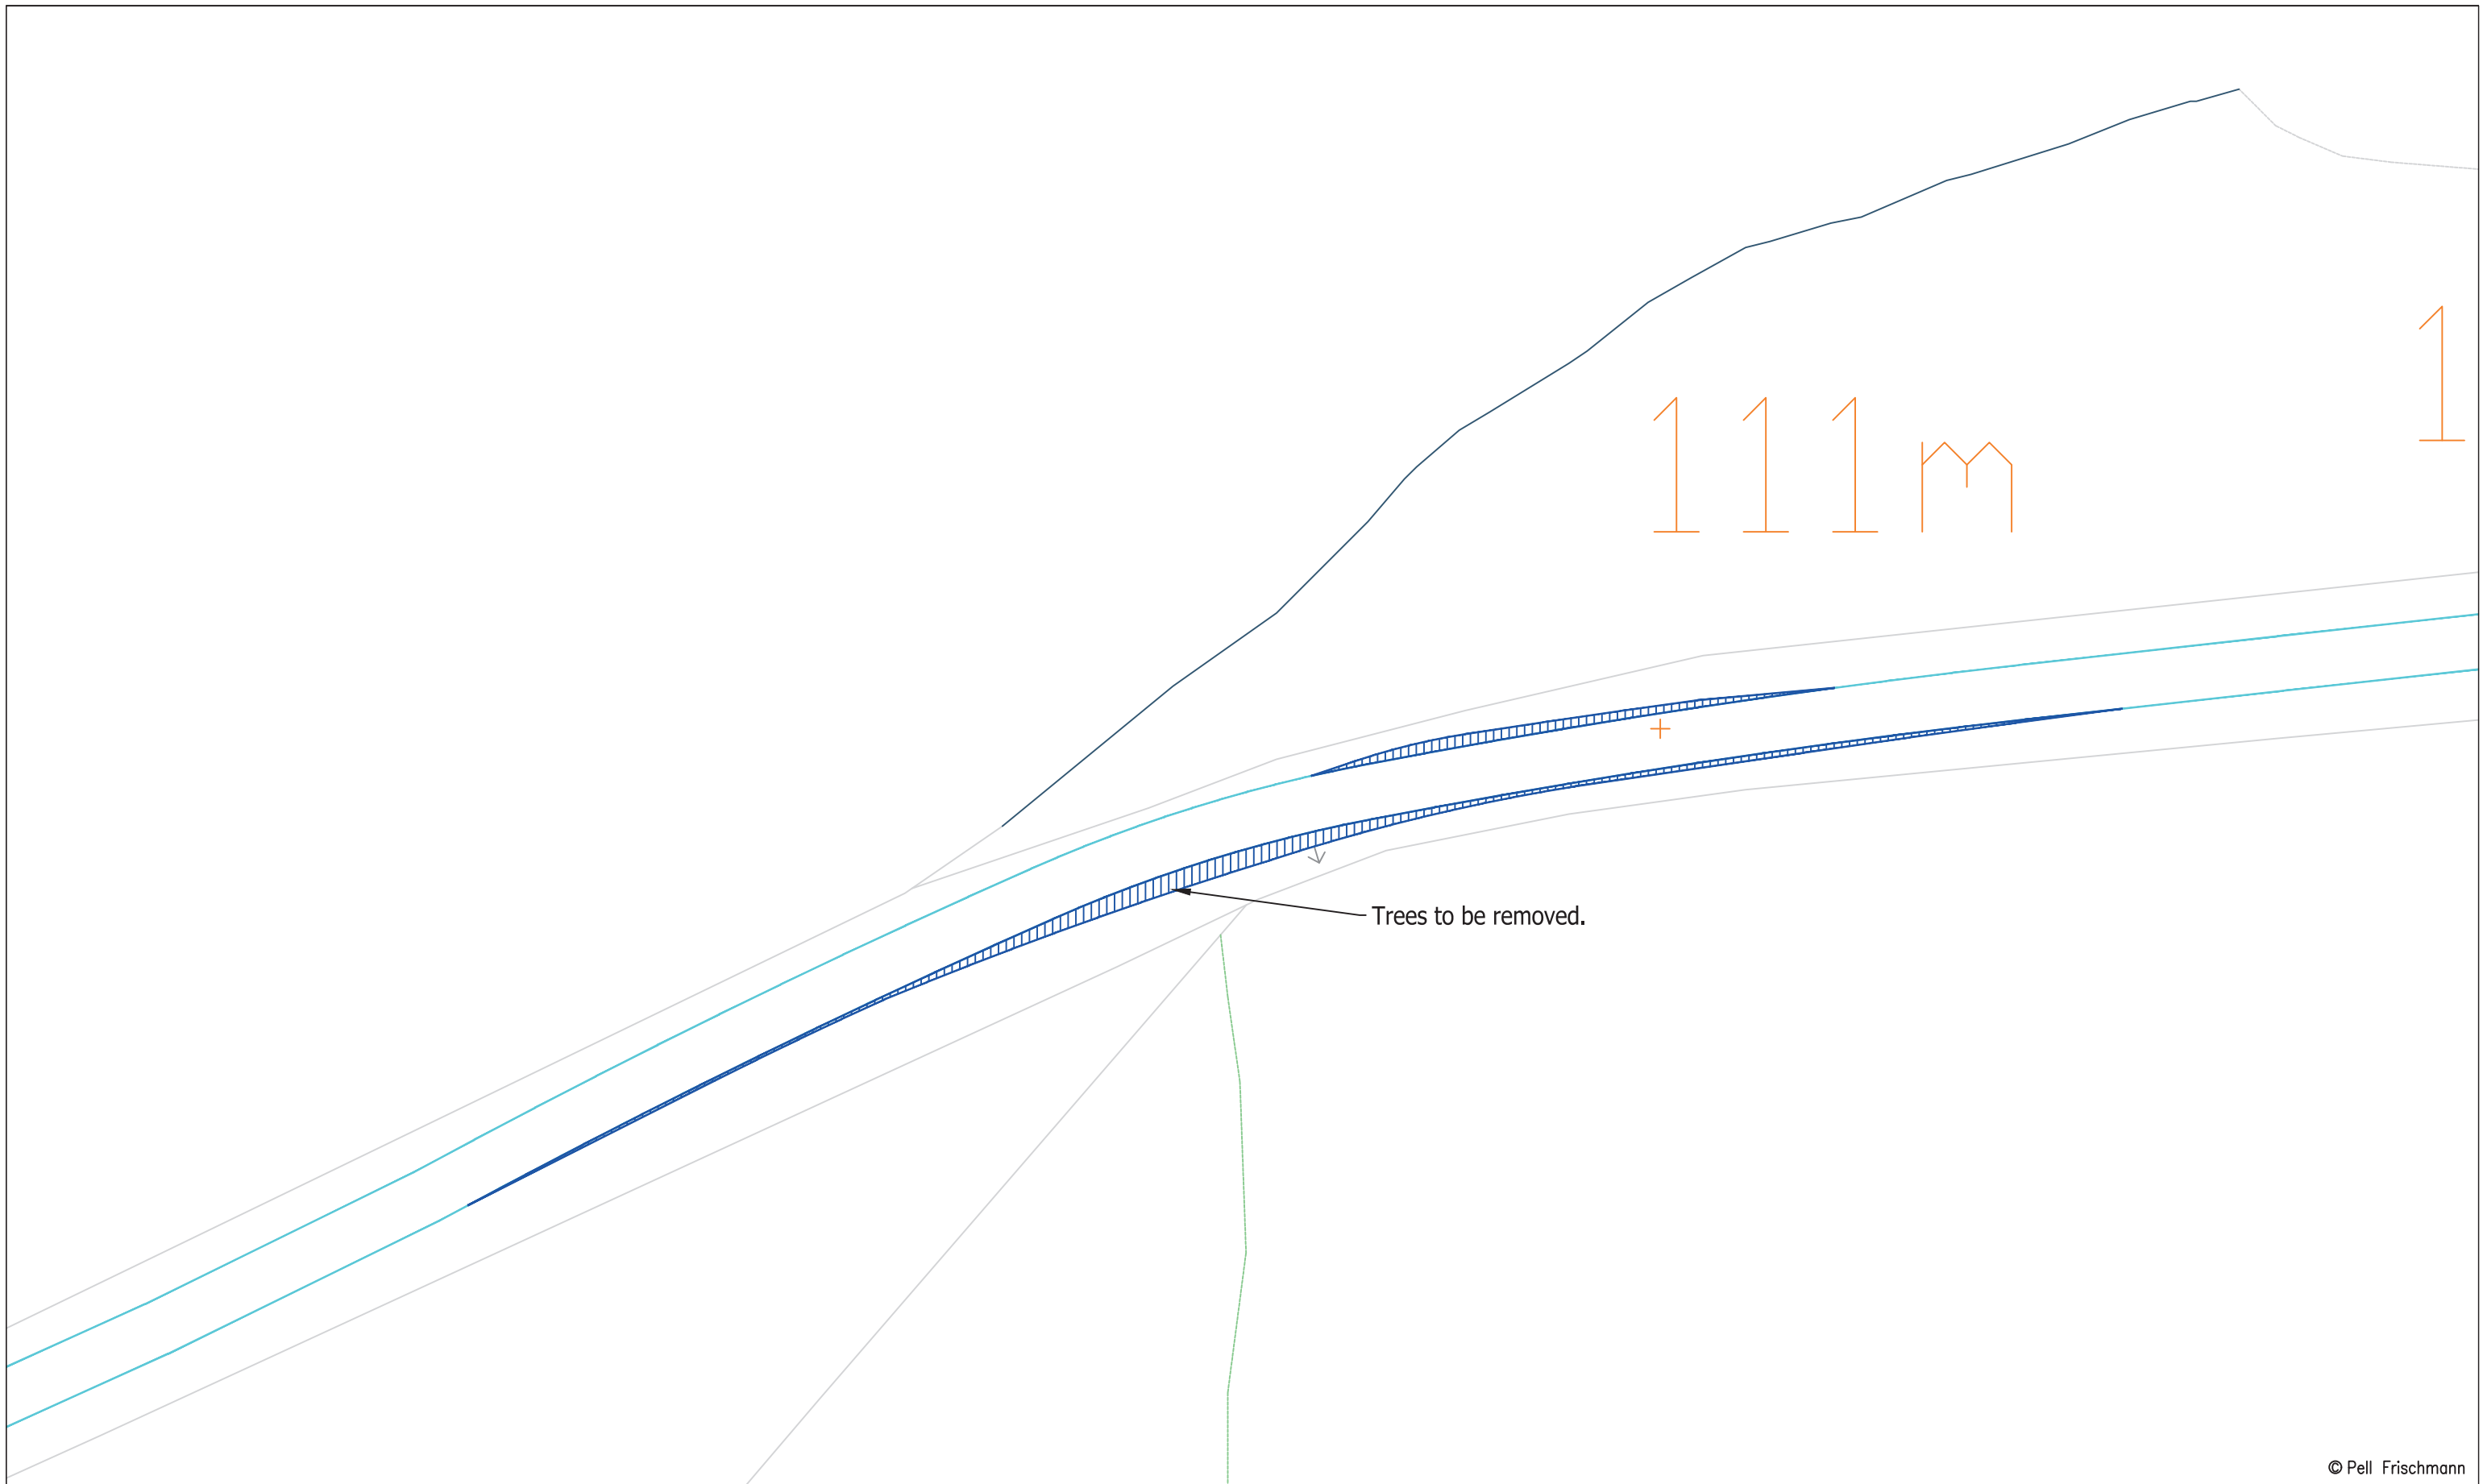


© Pell Frischmann

<b>Pell Frischmann</b> 93 GEORGE STREET, EDINBURGH, EH2 3ES Tel: +44 (0)131 240 1270 Email: pfe@pellfrischmann.com www.pellfrischmann.com	Project	Artfield Wind Farm		Drawn	JS	01/03/2021	Scale	1:500 @ A3	
	Client	Rambol		Designed	CN	01/03/2021	File No.	103864 Rambol Artfield V150 SPA 01032021.dwg	
<b>Key</b> 	Drawing Title	V150 Blade and Tower		Checked	TL	01/03/2021	Drawing Status	Draft	
	SPA Location	Road to Glenluce Northwest of Loch Heron		Point of Interest	43		Drawing No.	SK34A	
							Notes:	Revision	
							1. All mitigation is subject to confirmation through a test run. 2. This is not a construction drawing and is intended for illustration purposes only.	XXX	


Blade

Tower

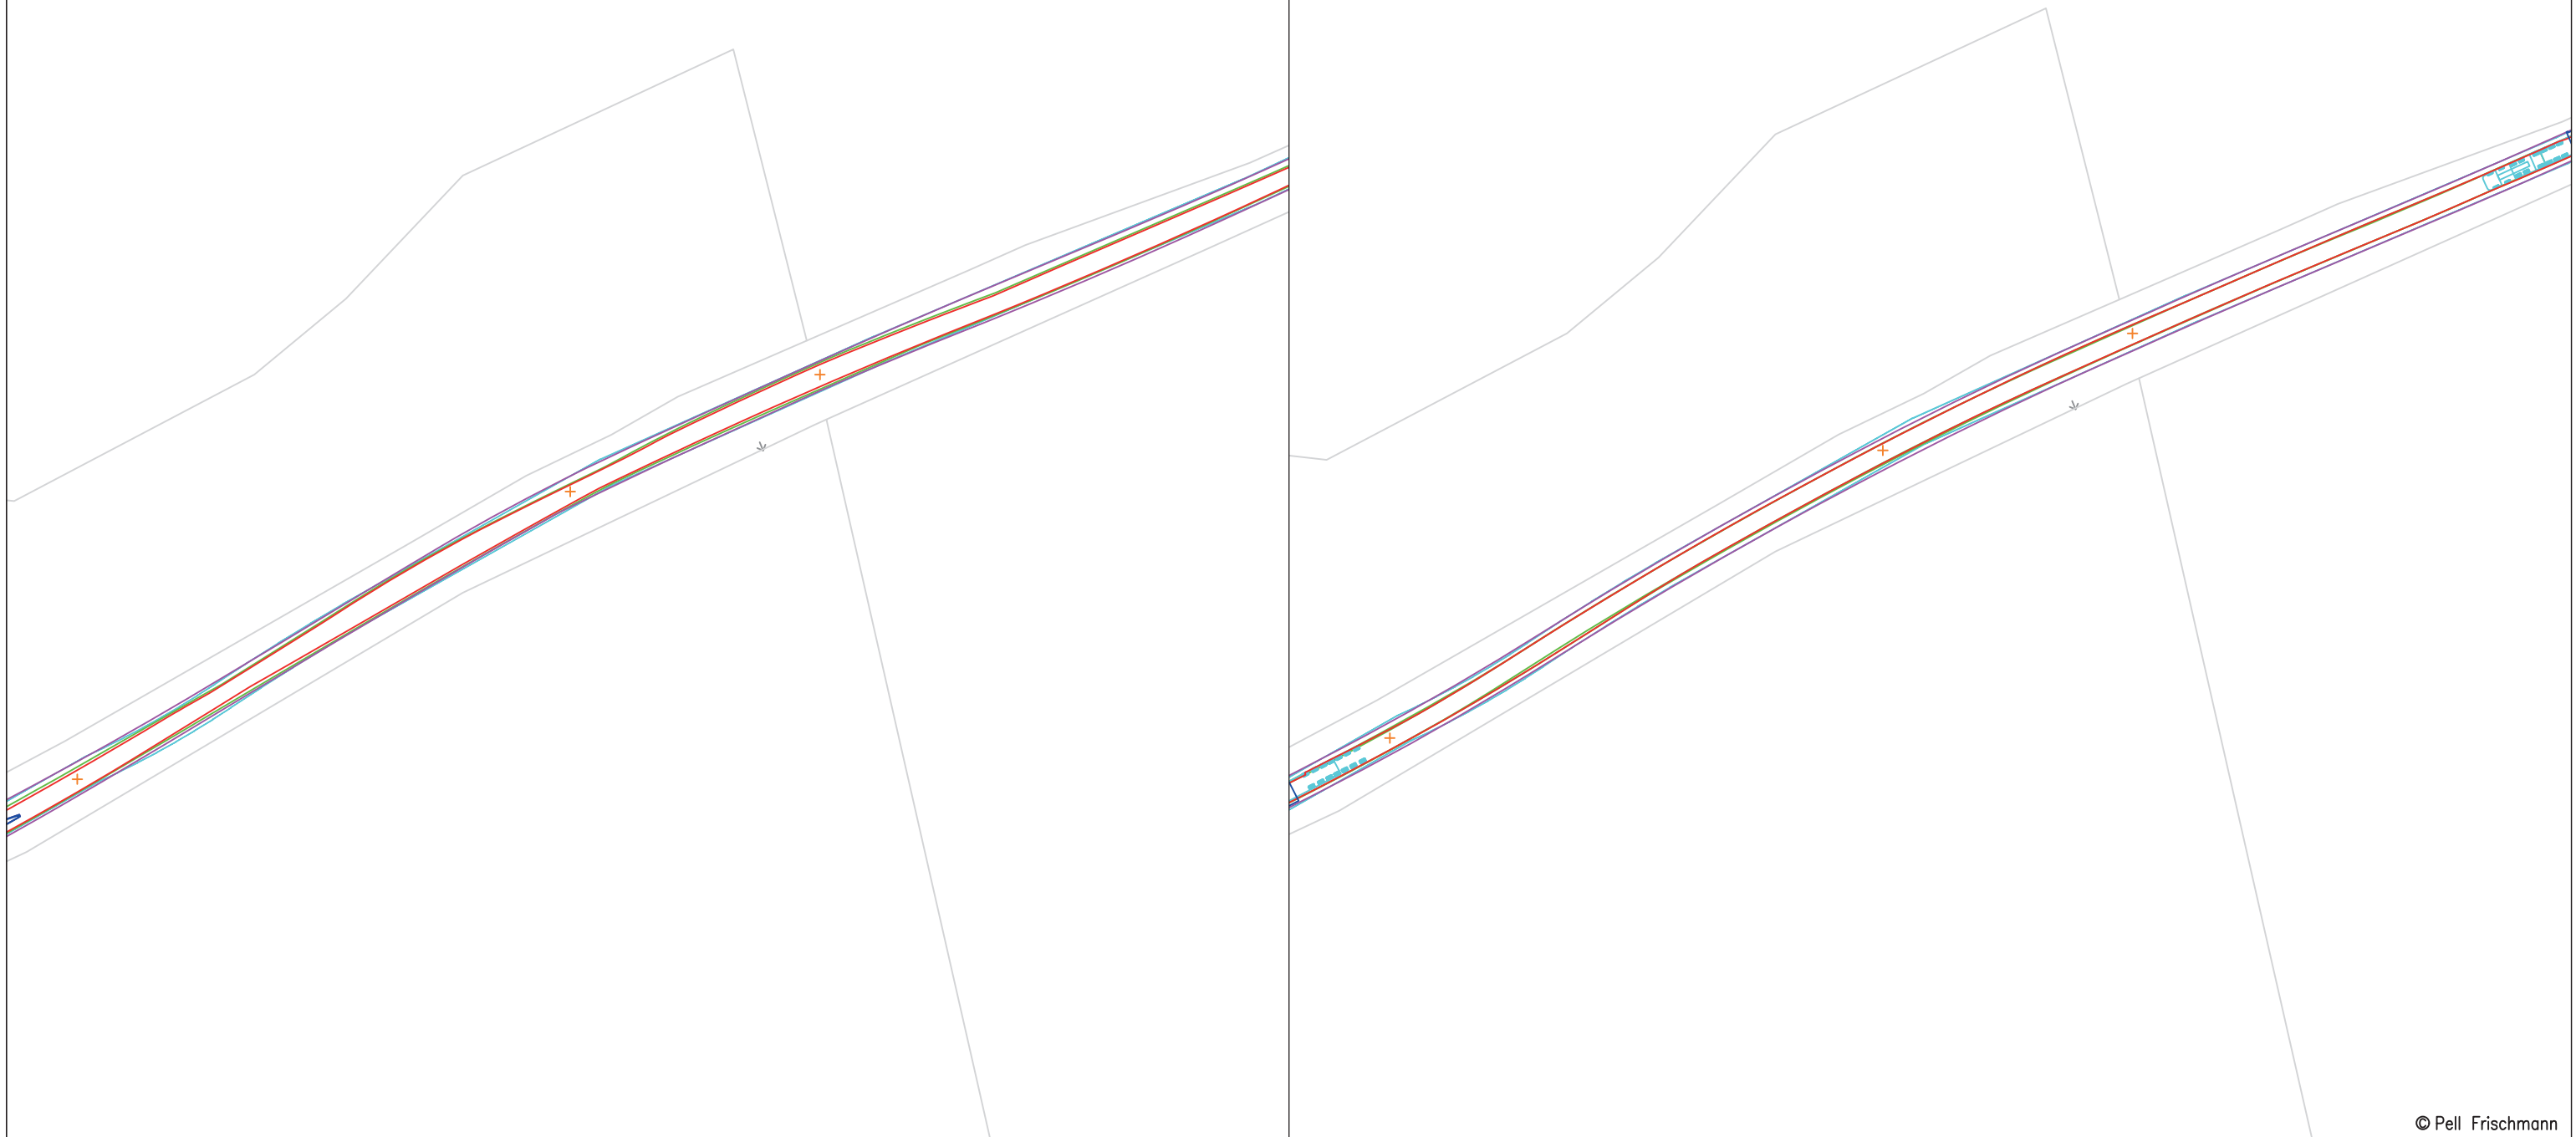

© Pell Frischmann

<b>Pell Frischmann</b> 93 GEORGE STREET, EDINBURGH, EH2 3ES Tel: +44 (0)131 240 1270 Email: pfe@pellfrischmann.com www.pellfrischmann.com	Project	Artfield Wind Farm			Drawn	JS	01/03/2021	Scale	1:1000 @ A3	
	Client	Rambol			Designed	CN	01/03/2021	File No.	103864 Rambol Artfield V150 SPA 01032021.dwg	
<b>Key</b> 	Drawing Title	V150 Blade and Tower			Checked	TL	01/03/2021	Drawing Status	Draft	
	SPA Location	Road to Glenluce North of Loch Ronald			Point of Interest	44		Drawing No.	SK35	
				Notes:	1. All mitigation is subject to confirmation through a test run. 2. This is not a construction drawing and is intended for illustration purposes only.			Revision	XXX	

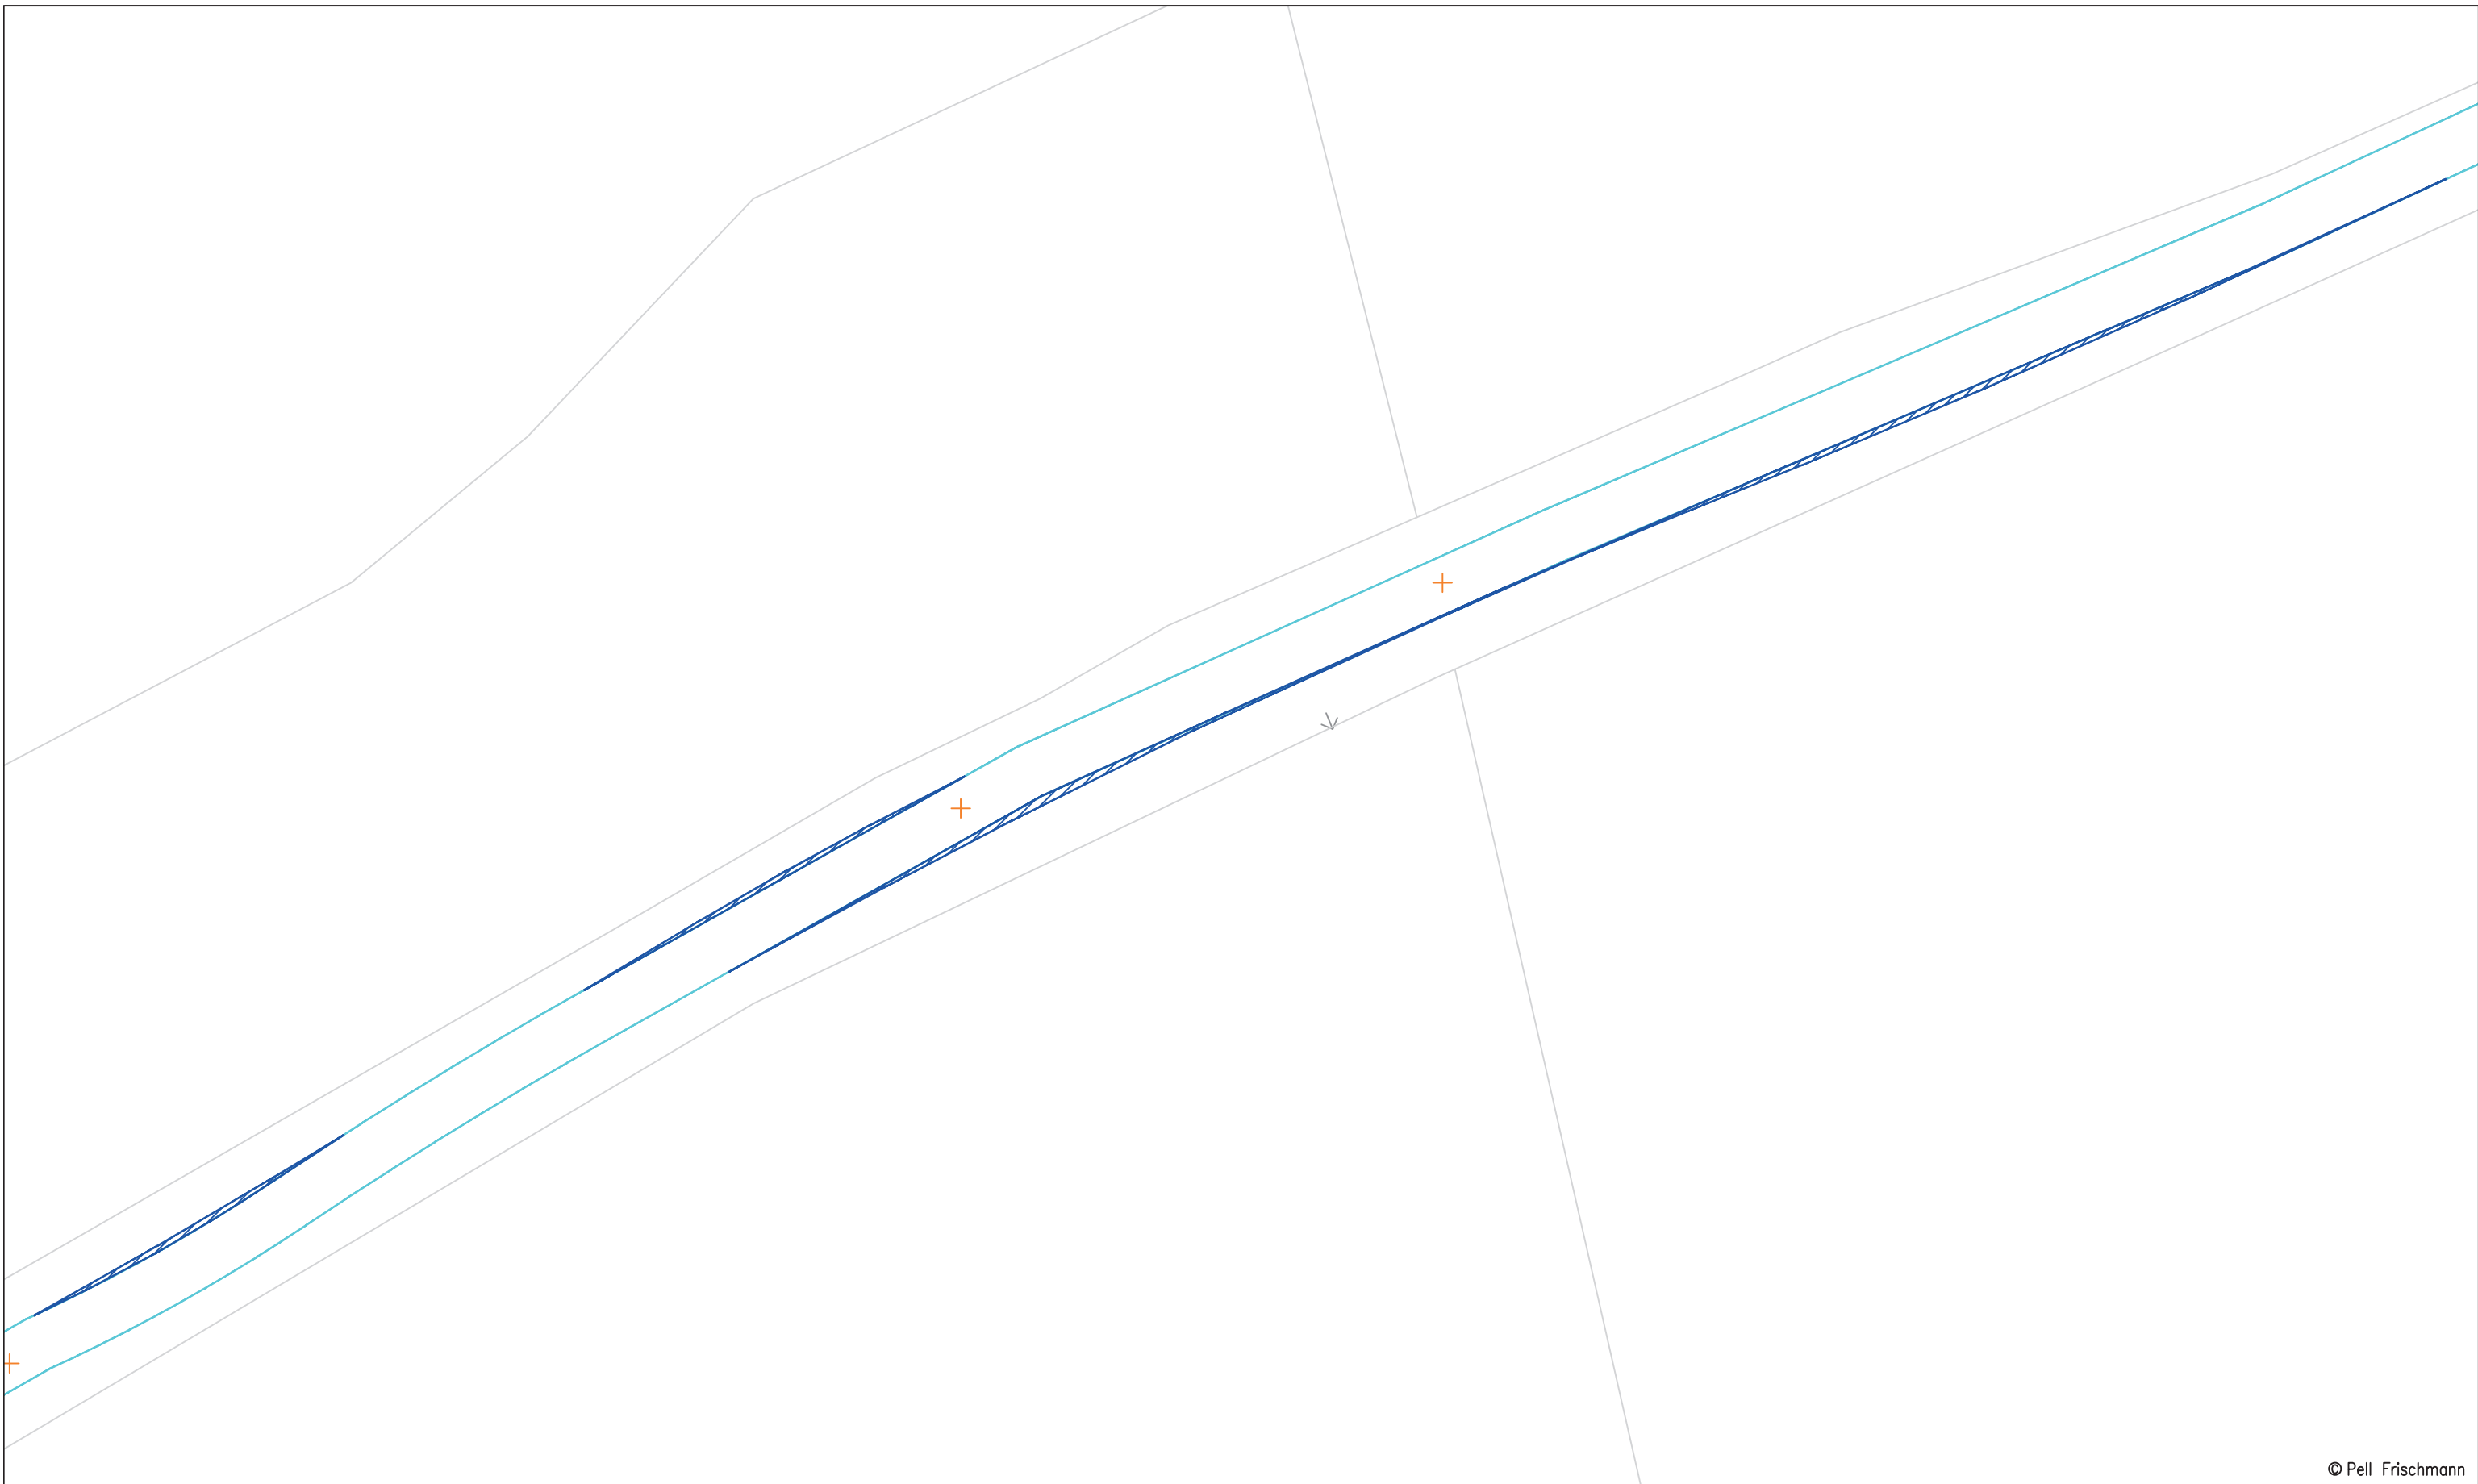


© Pell Frischmann

<b>Pell Frischmann</b> <small>93 GEORGE STREET, EDINBURGH, EH2 3ES</small> <small>Tel: +44 (0)131 240 1270</small> <small>Email: pfeinburgh@pellfrischmann.com</small> <small>www.pellfrischmann.com</small>	Project	Artfield Wind Farm			Drawn	JS	01/03/2021	Scale	1:500 @ A3	
	Client	Rambol			Designed	CN	01/03/2021	File No.	103864 Rambol Artfield V150 SPA 01032021.dwg	
<b>Key</b> 	Drawing Title	V150 Blade and Tower			Checked	TL	01/03/2021	Drawing Status	Draft	
	SPA Location	Road to Glenluce North of Loch Ronald			Point of Interest	44		Drawing No.	SK35A	
								Notes:	Revision	
								1. All mitigation is subject to confirmation through a test run. 2. This is not a construction drawing and is intended for illustration purposes only.	XXX	

Blade

Tower

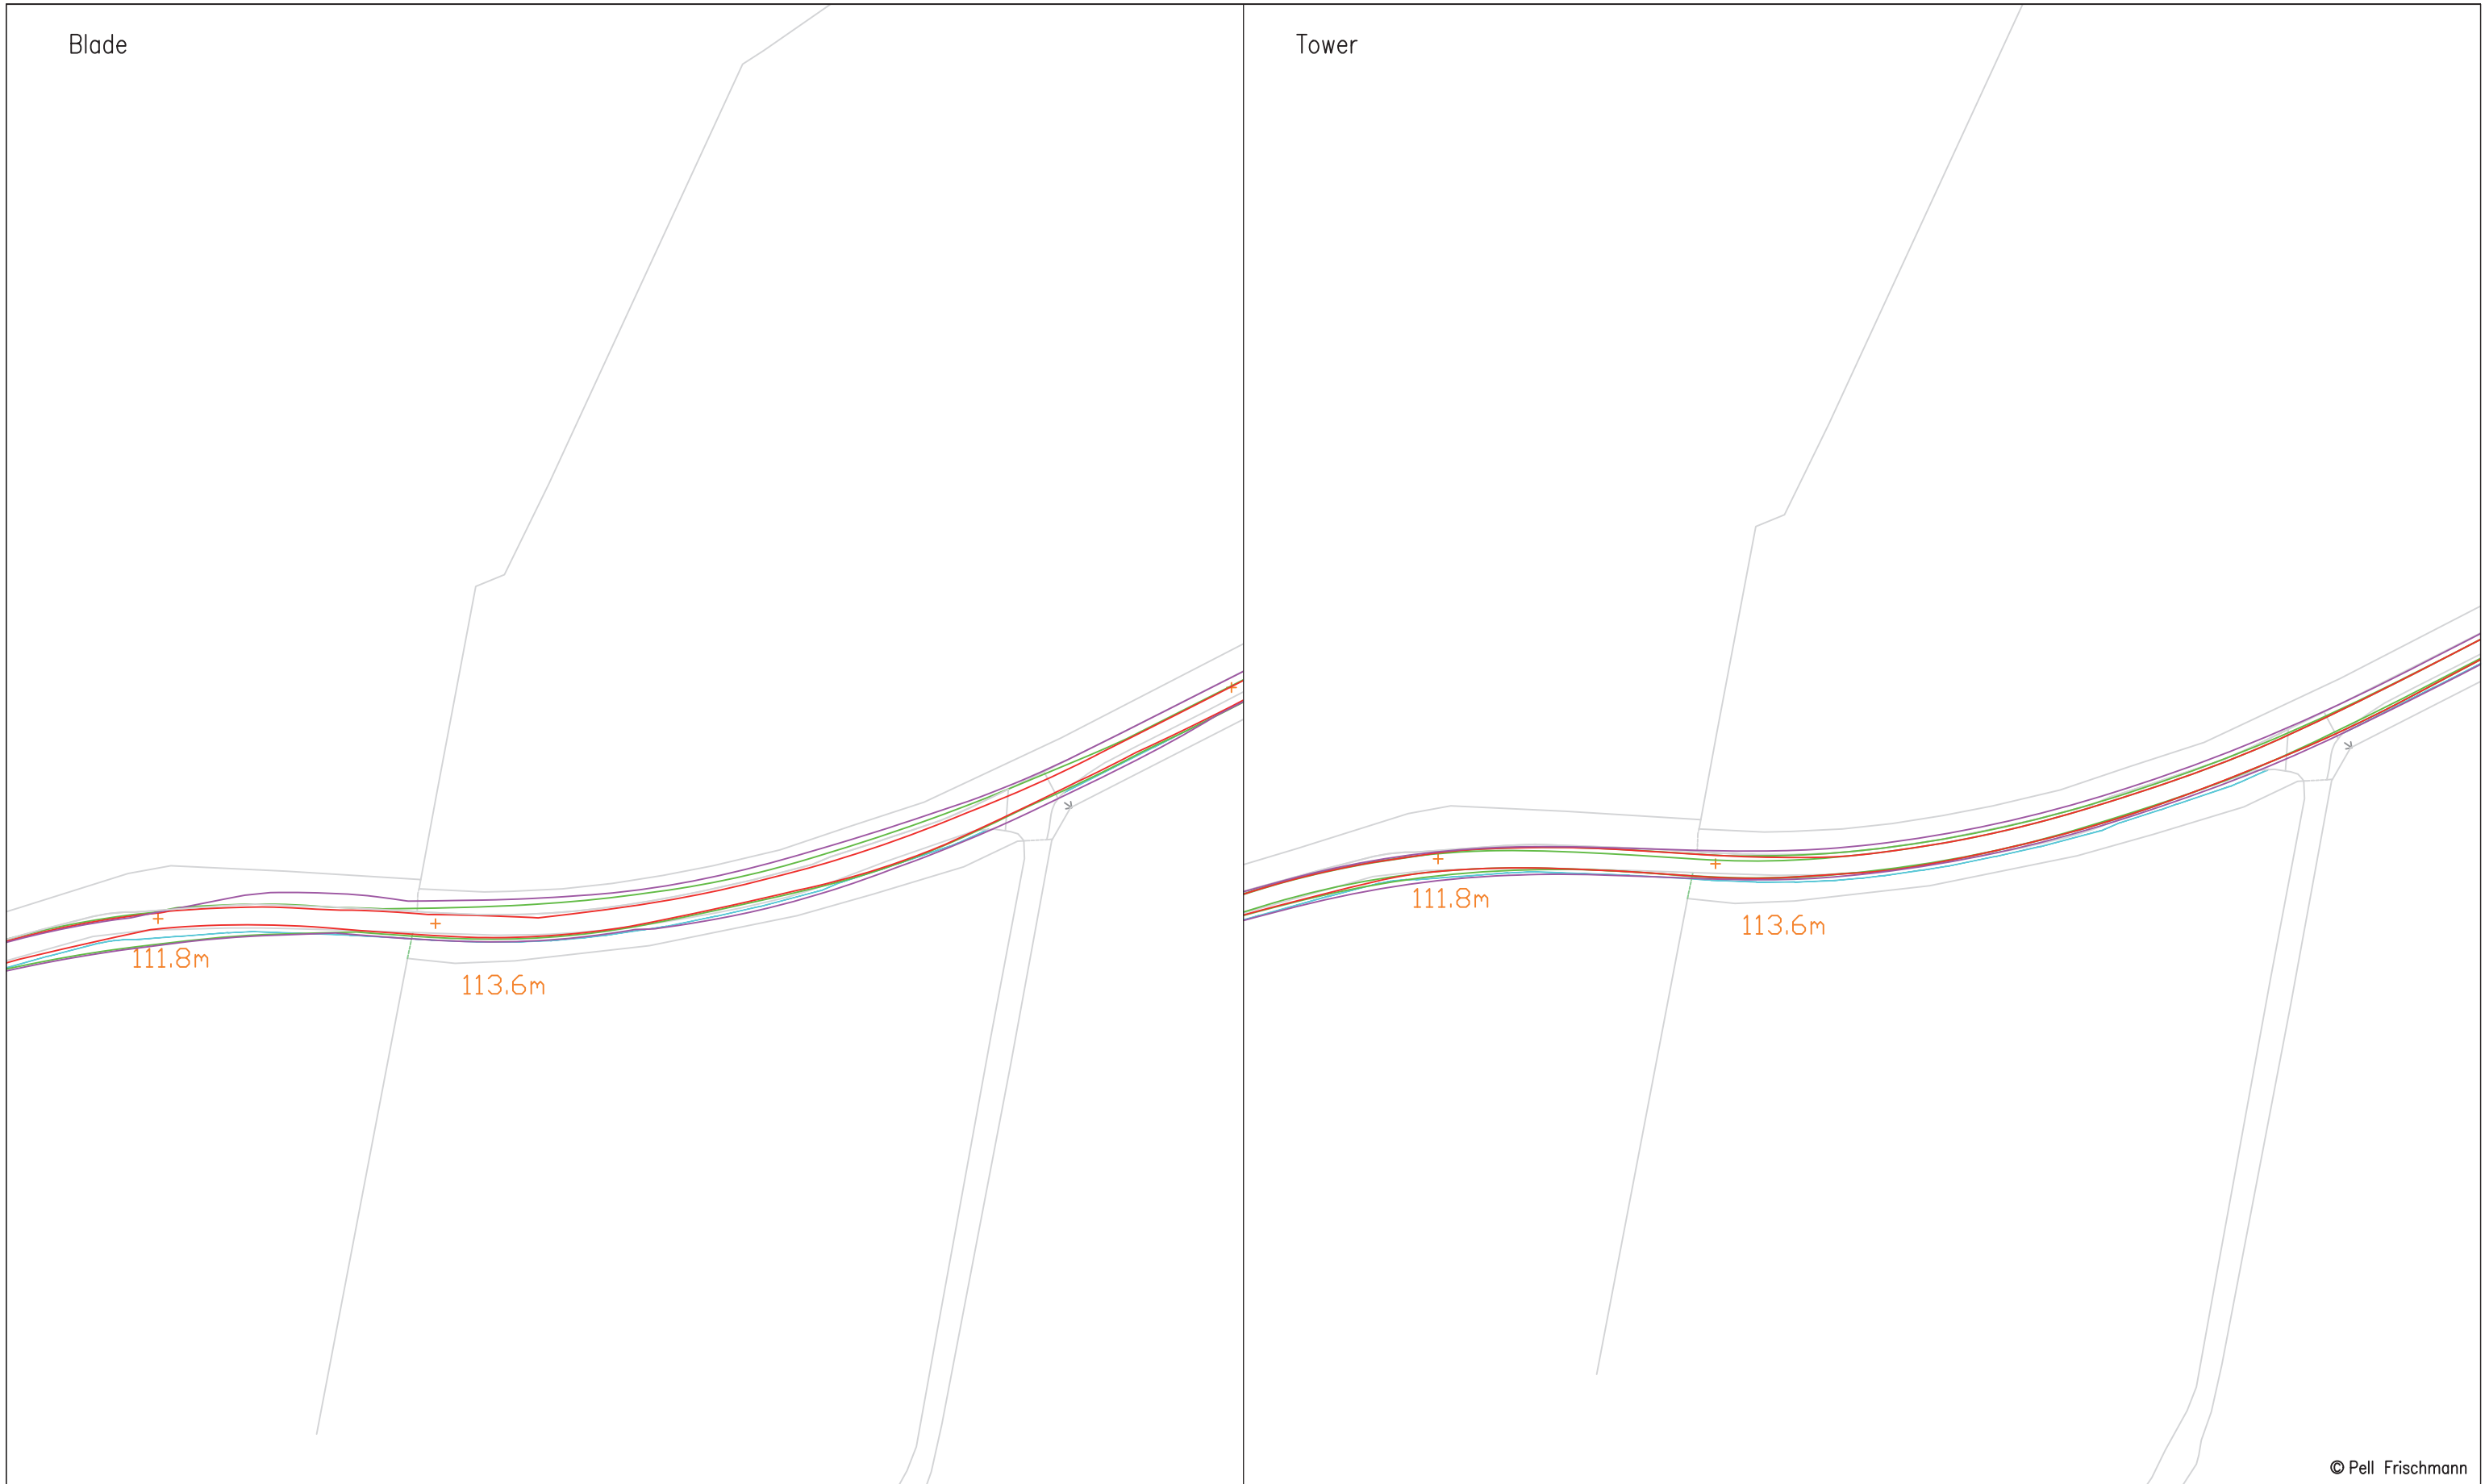

© Pell Frischmann

**Pell Frischmann**

93 GEORGE STREET, EDINBURGH, EH2 3ES  
Tel: +44 (0)131 240 1270  
Email: pfe@pellfrischmann.com  
www.pellfrischmann.com

Project

Artfield Wind Farm

Drawn	Name	Date	Scale
Designed	JS	01/03/2021	1:1000 @ A3
Checked	CN	01/03/2021	File No. 103864
	TL	01/03/2021	Rambol Artfield V150 SPA 01032021.dwg
Point of Interest		45	Drawing Status
			Draft

Client **Rambol**

Drawing Title


V150 Blade and Tower

SPA Location

Road to Glenluce North of Mark of Lochronald

Drawing No.	Notes:	Revision
SK36	1. All mitigation is subject to confirmation through a test run. 2. This is not a construction drawing and is intended for illustration purposes only.	XXX

Key	Wheel SPA	Body SPA	Load SPA	Indicative	Over-run	Over-sail

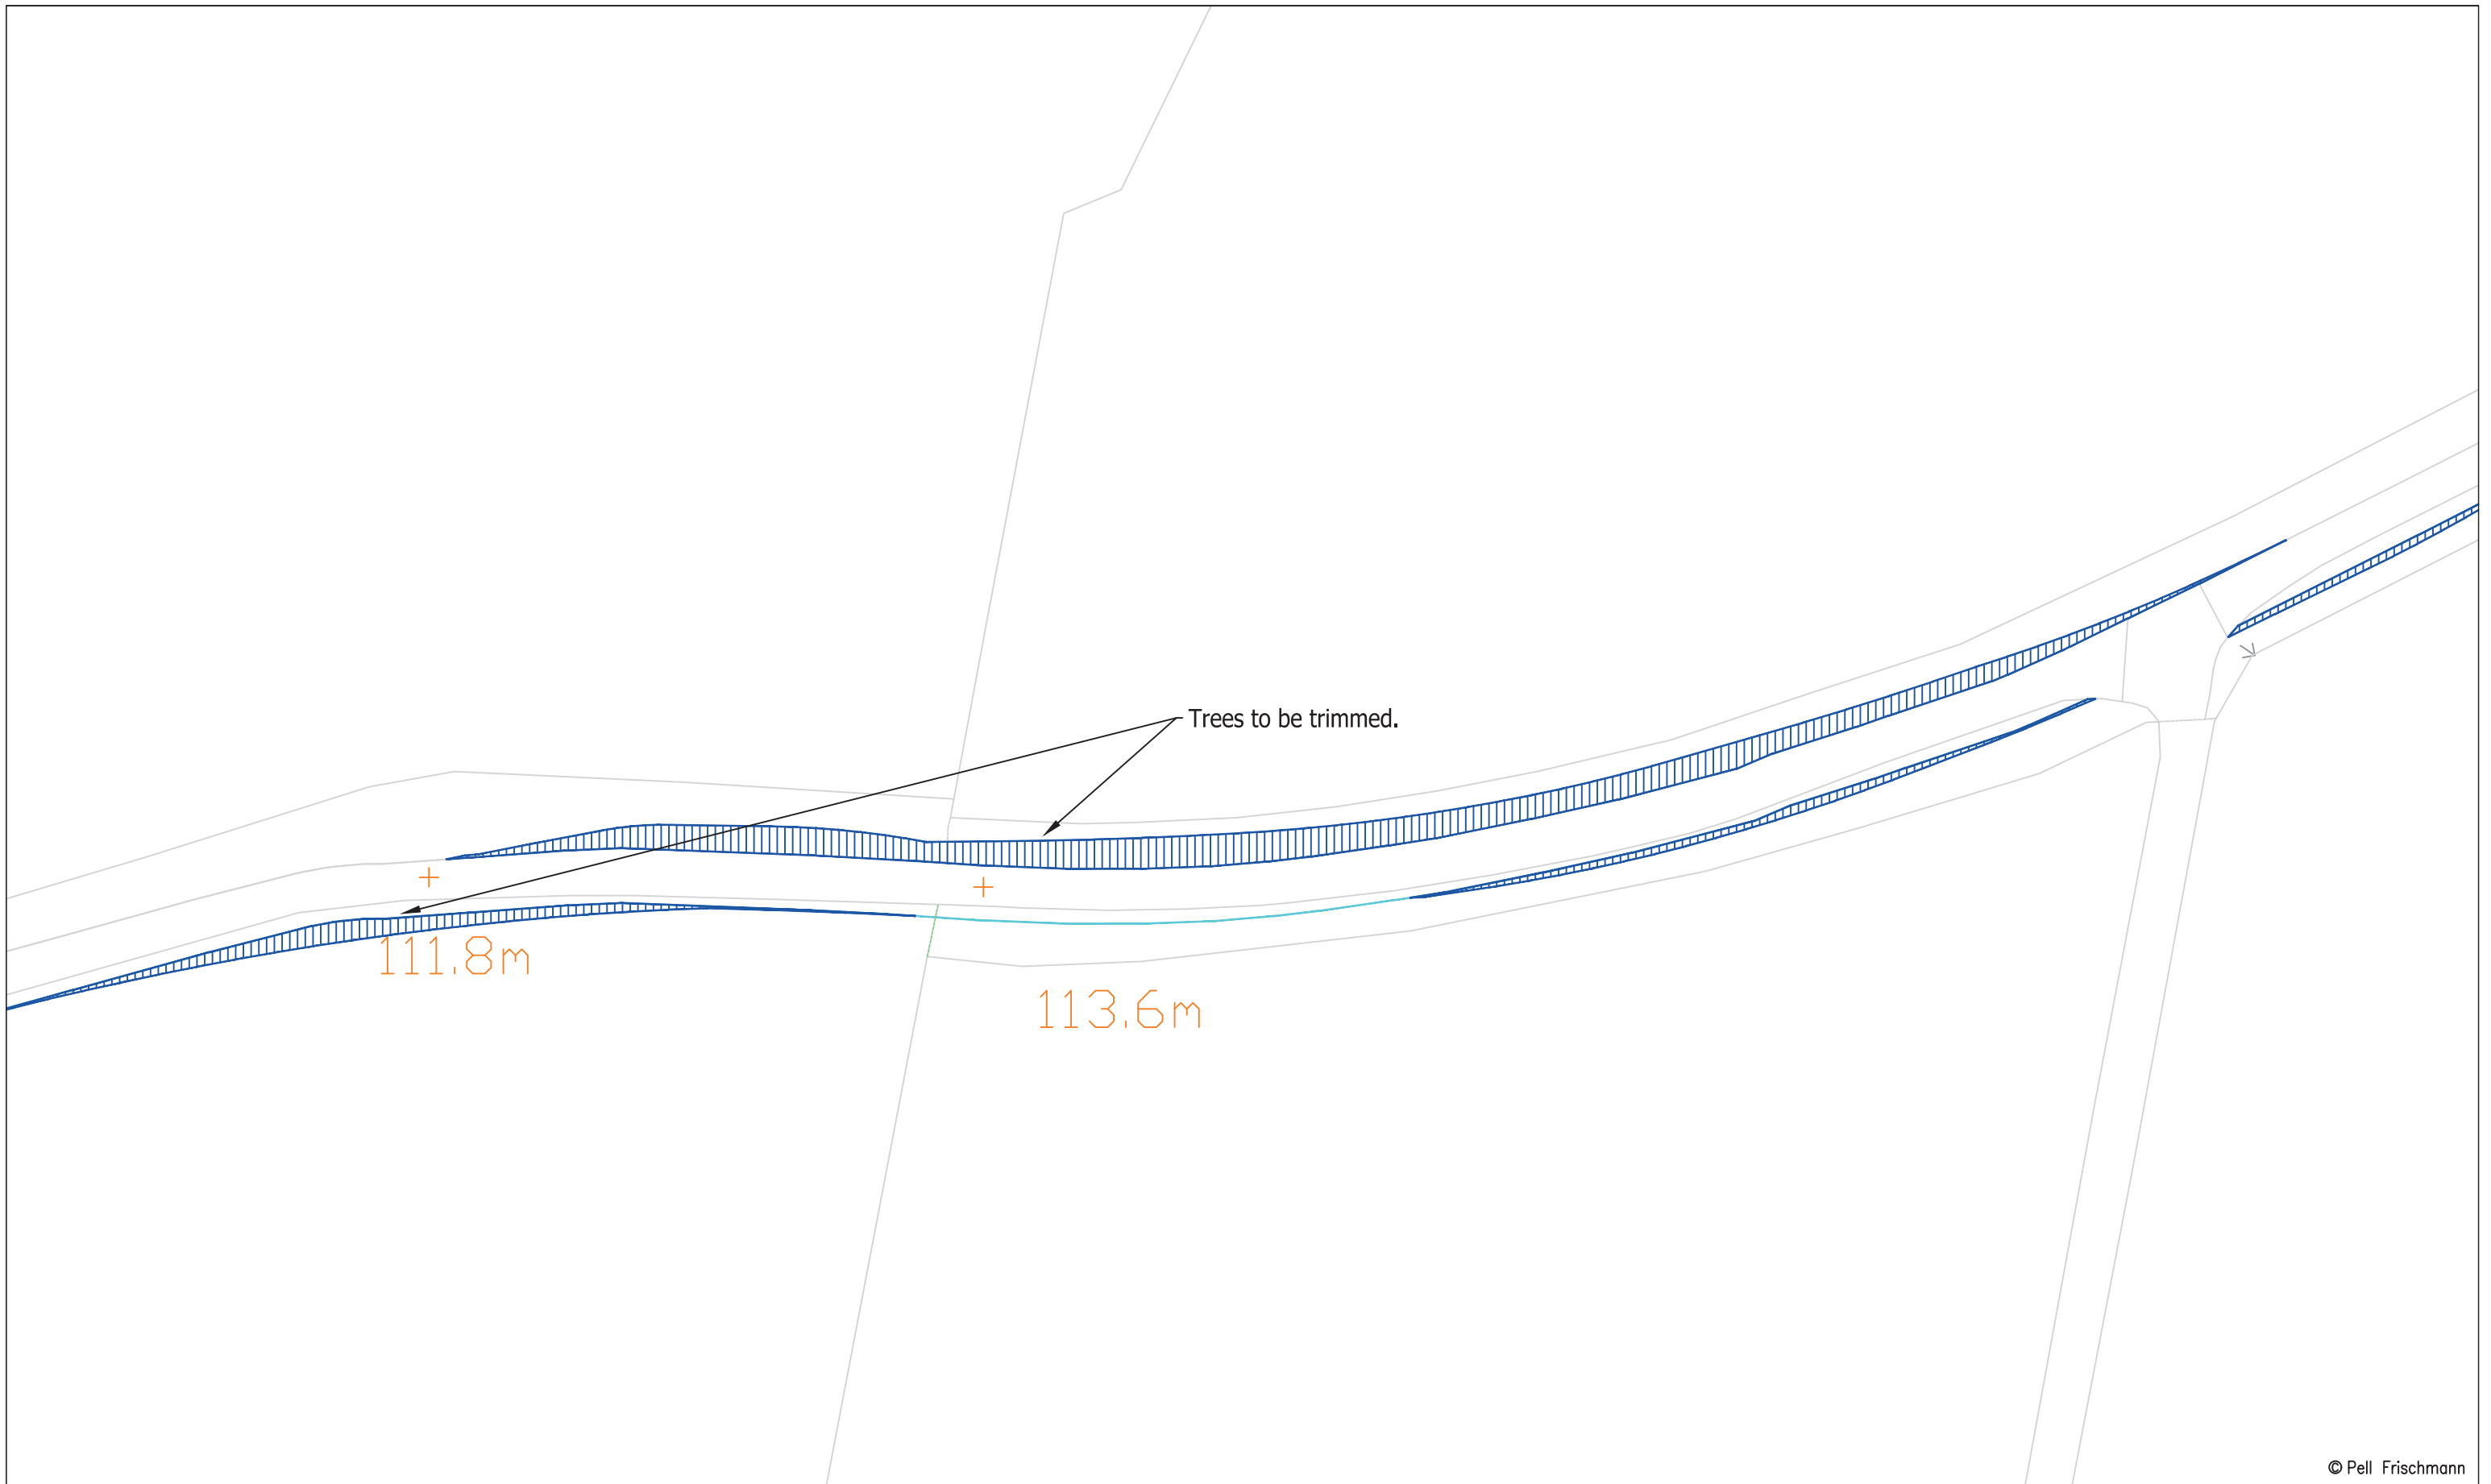


© Pell Frischmann

<b>Pell Frischmann</b> <small>93 GEORGE STREET, EDINBURGH, EH2 3ES</small> <small>Tel: +44 (0)131 240 1270</small> <small>Email: pfe@pellfrischmann.com</small> <small>www.pellfrischmann.com</small>	Project	Artfield Wind Farm		Drawn	JS	01/03/2021	Scale	1:500 @ A3	
	Client	Rambol		Designed	CN	01/03/2021	File No.	103864 Rambol Artfield V150 SPA 01032021.dwg	
<b>Key</b> 	Drawing Title	V150 Blade and Tower		Checked	TL	01/03/2021	Drawing Status	Draft	
	SPA Location	Road to Glenluce North of Mark of Lochronald		Point of Interest	45		Drawing No.	SK36A	
							Notes:	Revision	
							1. All mitigation is subject to confirmation through a test run. 2. This is not a construction drawing and is intended for illustration purposes only.	XXX	

Blade

Tower

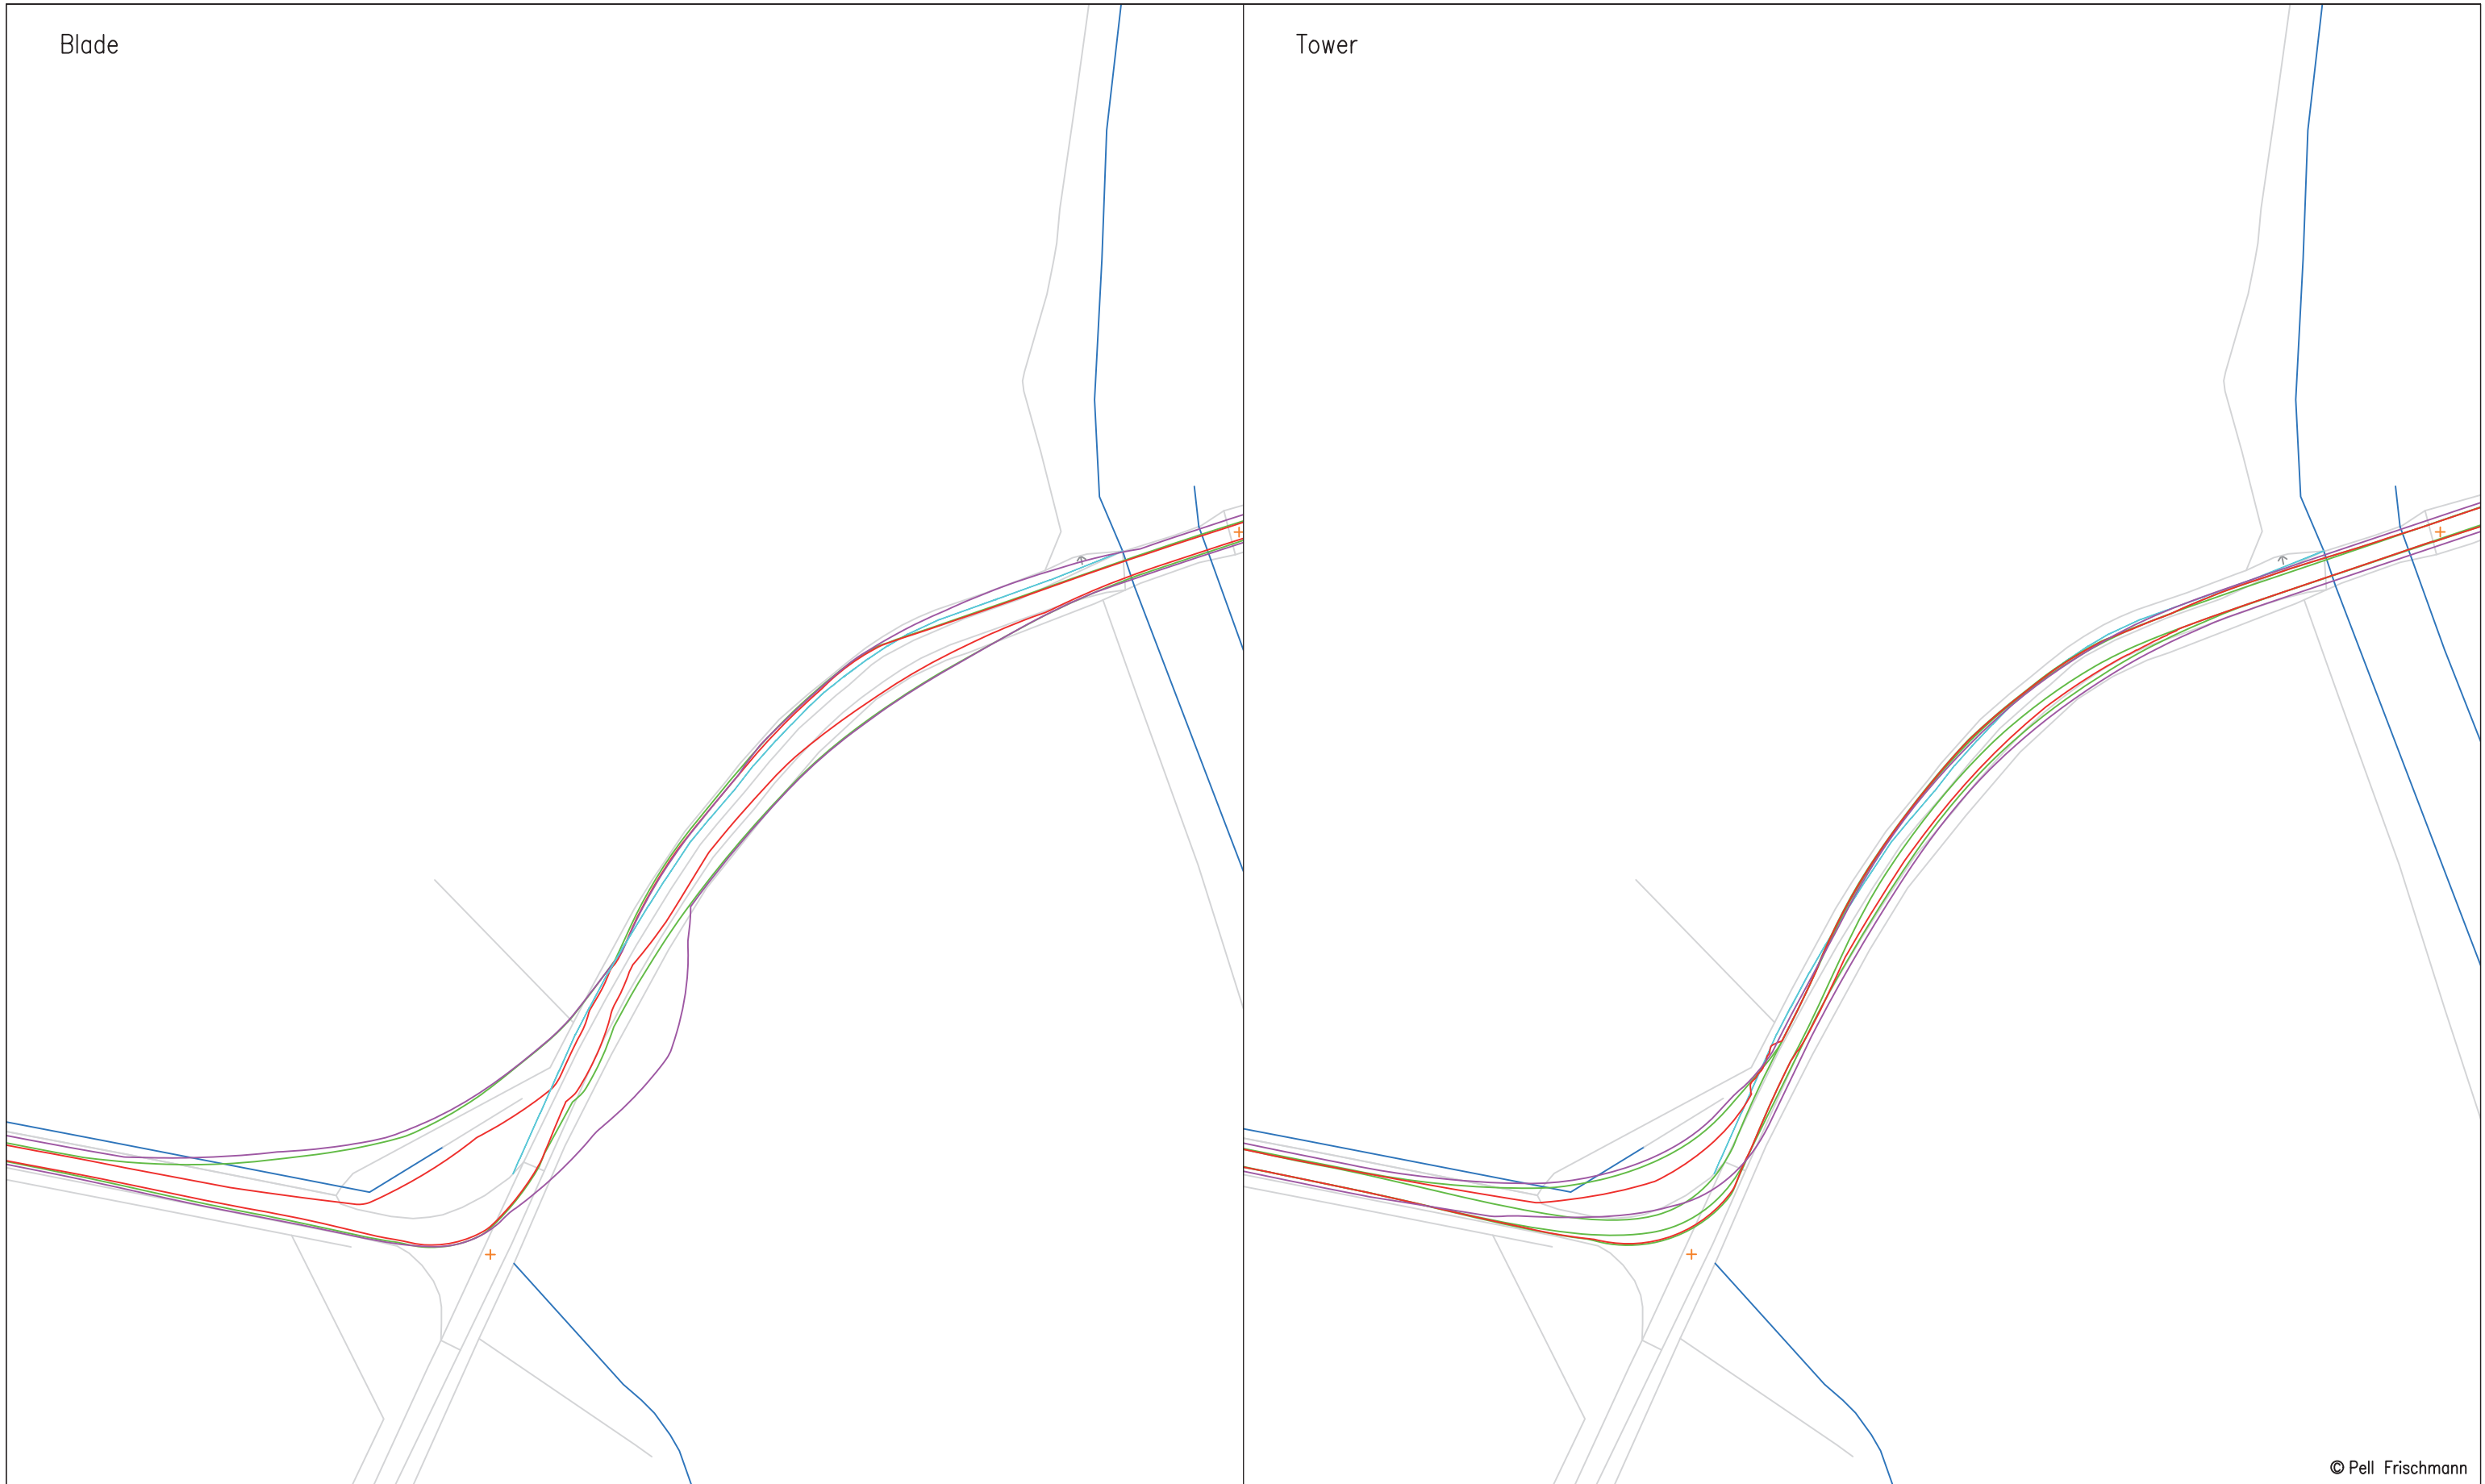

© Pell Frischmann

**Pell Frischmann**

93 GEORGE STREET, EDINBURGH, EH2 3ES  
Tel: +44 (0)131 240 1270  
Email: pfe@pellfrischmann.com  
www.pellfrischmann.com

Project

Artfield Wind Farm

Drawn	Name	Date	Scale
Designed	JS	01/03/2021	1:1000 @ A3
Checked	CN	01/03/2021	File No.
	TL	01/03/2021	103864 Rambol Artfield V150 SPA 01032021.dwg
Point of Interest			Drawing Status
46, 70			Draft
Drawing No.	Notes:		Revision
SK37	1. All mitigation is subject to confirmation through a test run. 2. This is not a construction drawing and is intended for illustration purposes only.		XXX

Client

Rambol

Drawing Title


V150 Blade and Tower

SPA Location

Unclassified Road Junction West of Tarf Bridge

Key						
	Wheel SPA	Body SPA	Load SPA	Indicative	Over-run	Over-sail



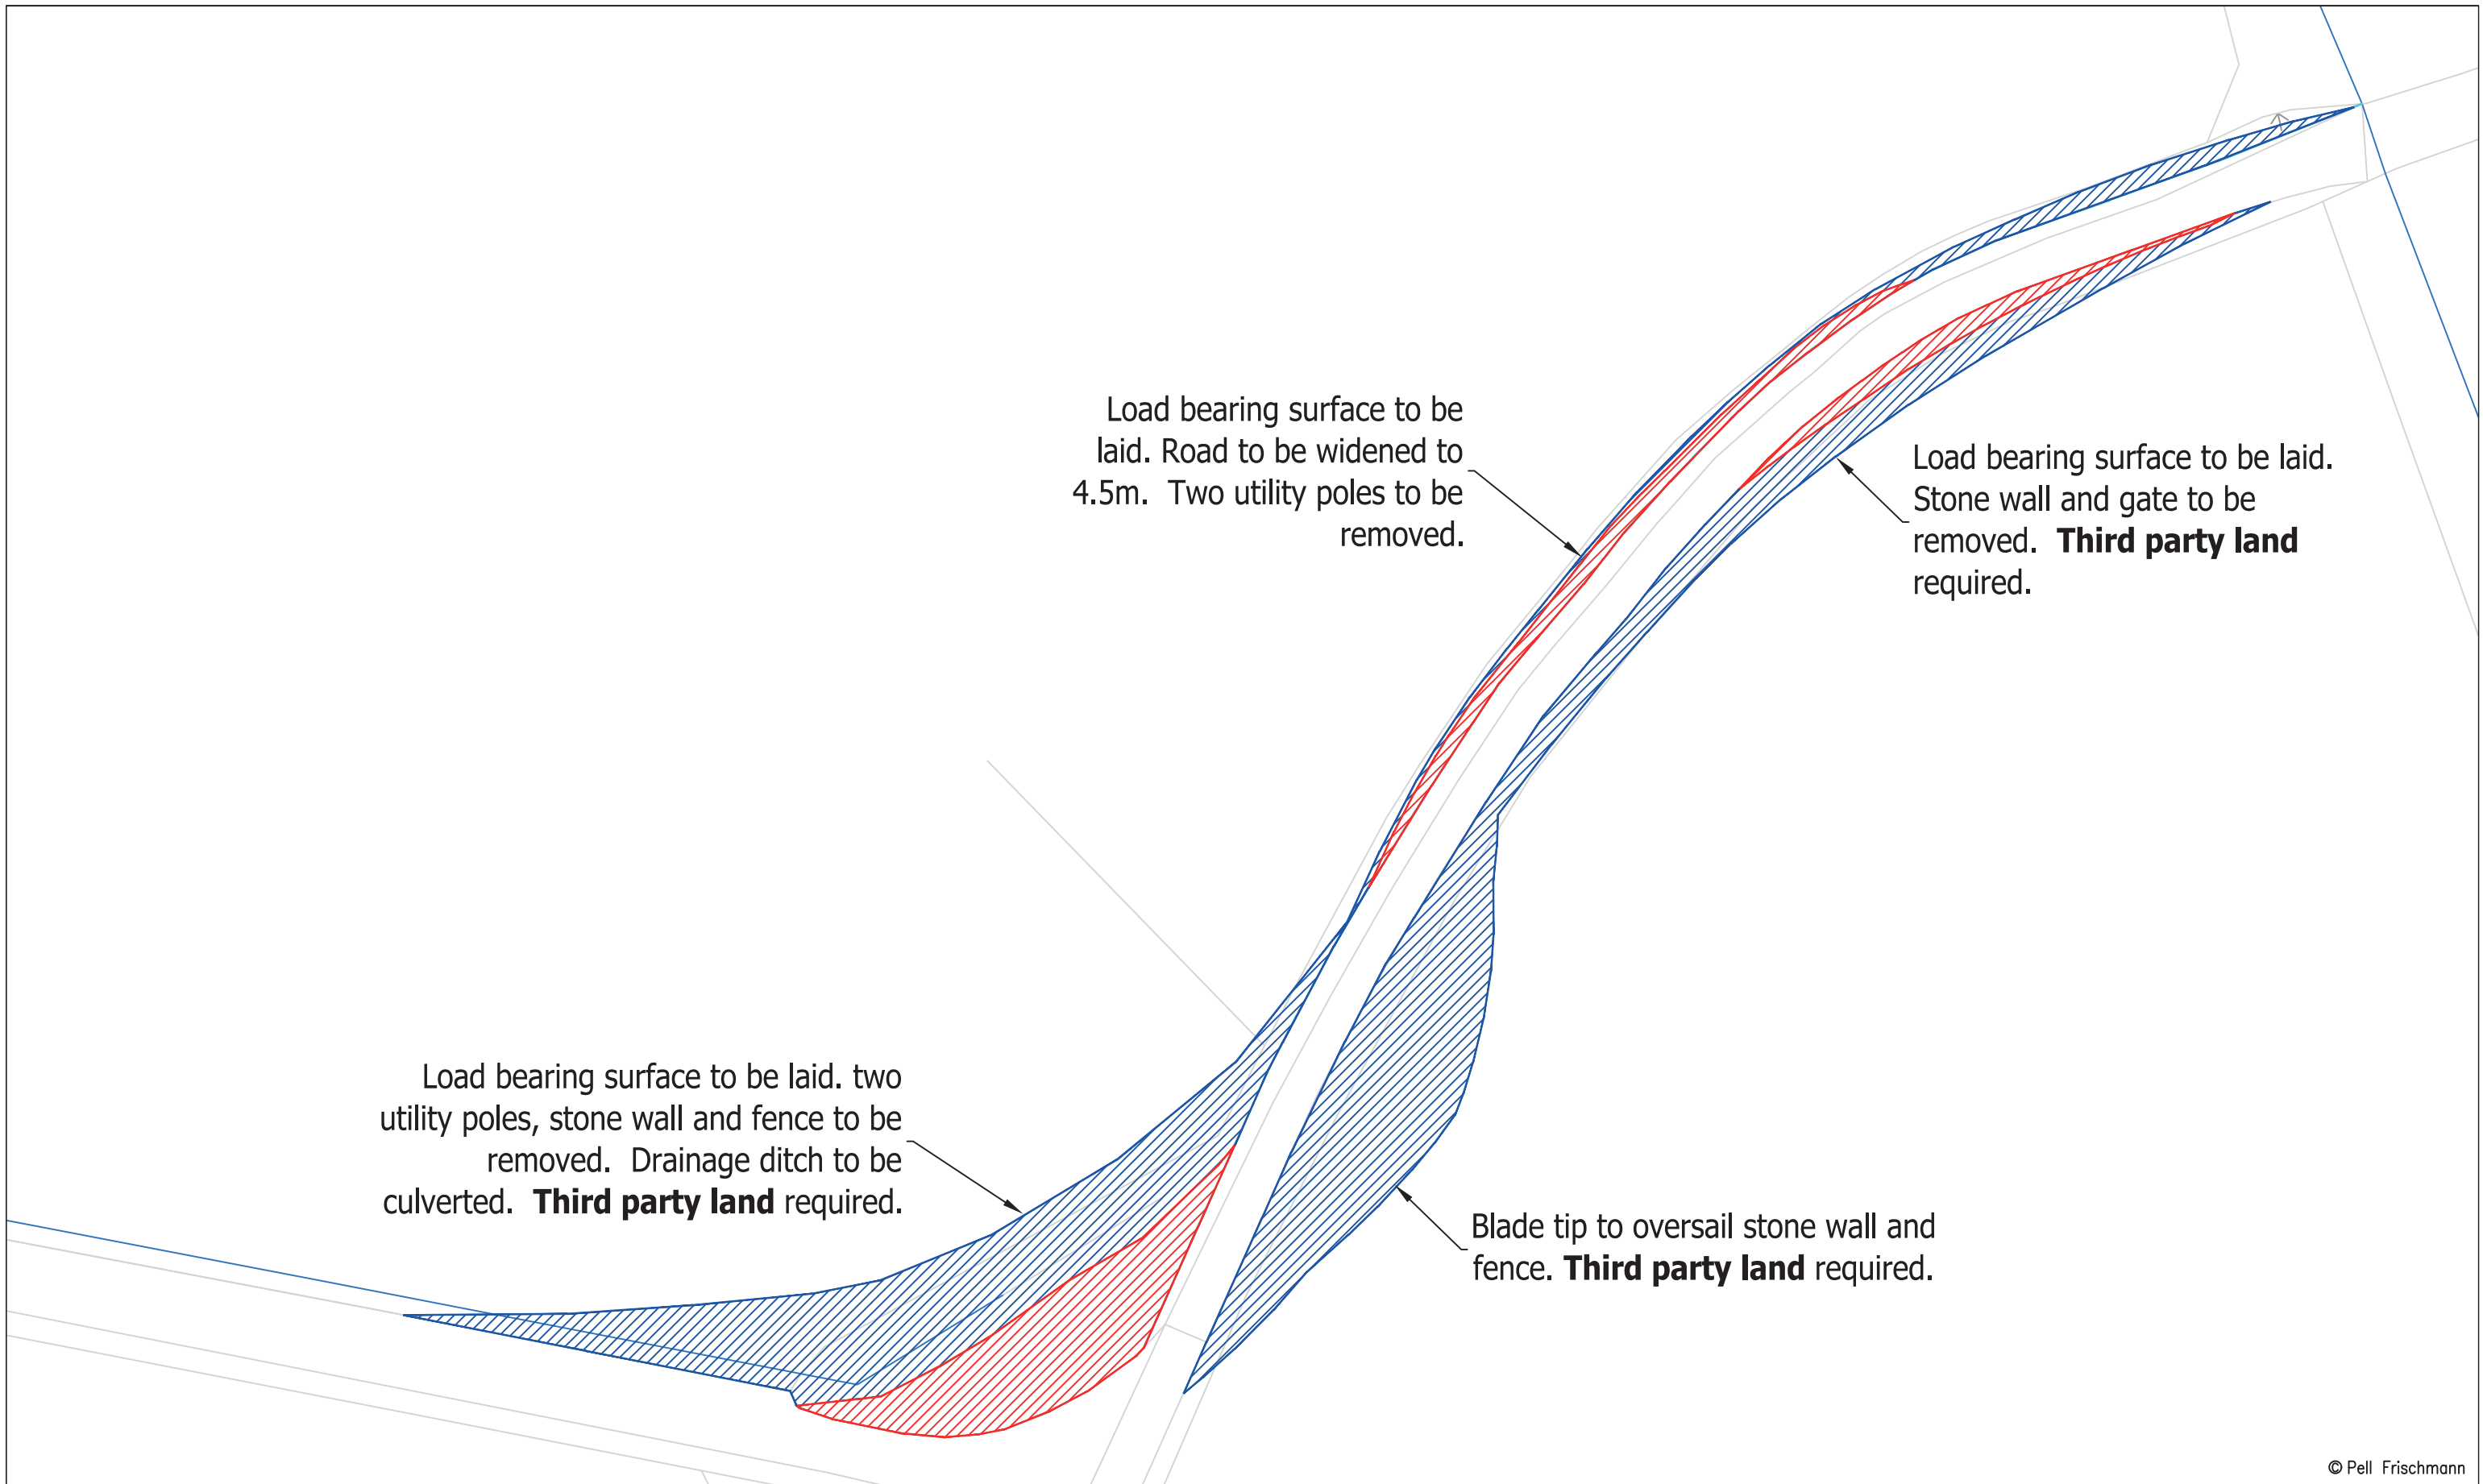

Load bearing surface to be laid. Road to be widened to 4.5m. Two utility poles to be removed.

Load bearing surface to be laid. Stone wall and gate to be removed. **Third party land** required.

Load bearing surface to be laid. two utility poles, stone wall and fence to be removed. Drainage ditch to be culverted. **Third party land** required.


Blade tip to oversail stone wall and fence. **Third party land** required.

© Pell Frischmann

<b>Pell Frischmann</b> <small>93 GEORGE STREET, EDINBURGH, EH2 3ES          Tel: +44 (0)131 240 1270          Email: pfeinburgh@pellfrischmann.com          www.pellfrischmann.com</small>	Project	Artfield Wind Farm			Drawn	JS	01/03/2021	Scale	1:500 @ A3
	Client	Rambol			Designed	CN	01/03/2021	File No.	103864 Rambol Artfield V150 SPA 01032021.dwg
<b>Key</b> 	Drawing Title	V150 Blade and Tower			Checked	TL	01/03/2021	Drawing Status	Draft
	SPA Location	Unclassified Road Junction West of Tarf Bridge			Point of Interest	46, 70		Drawing No.	SK37A
								Notes:	Revision
								1. All mitigation is subject to confirmation through a test run. 2. This is not a construction drawing and is intended for illustration purposes only.	XXX

Blade

Tower

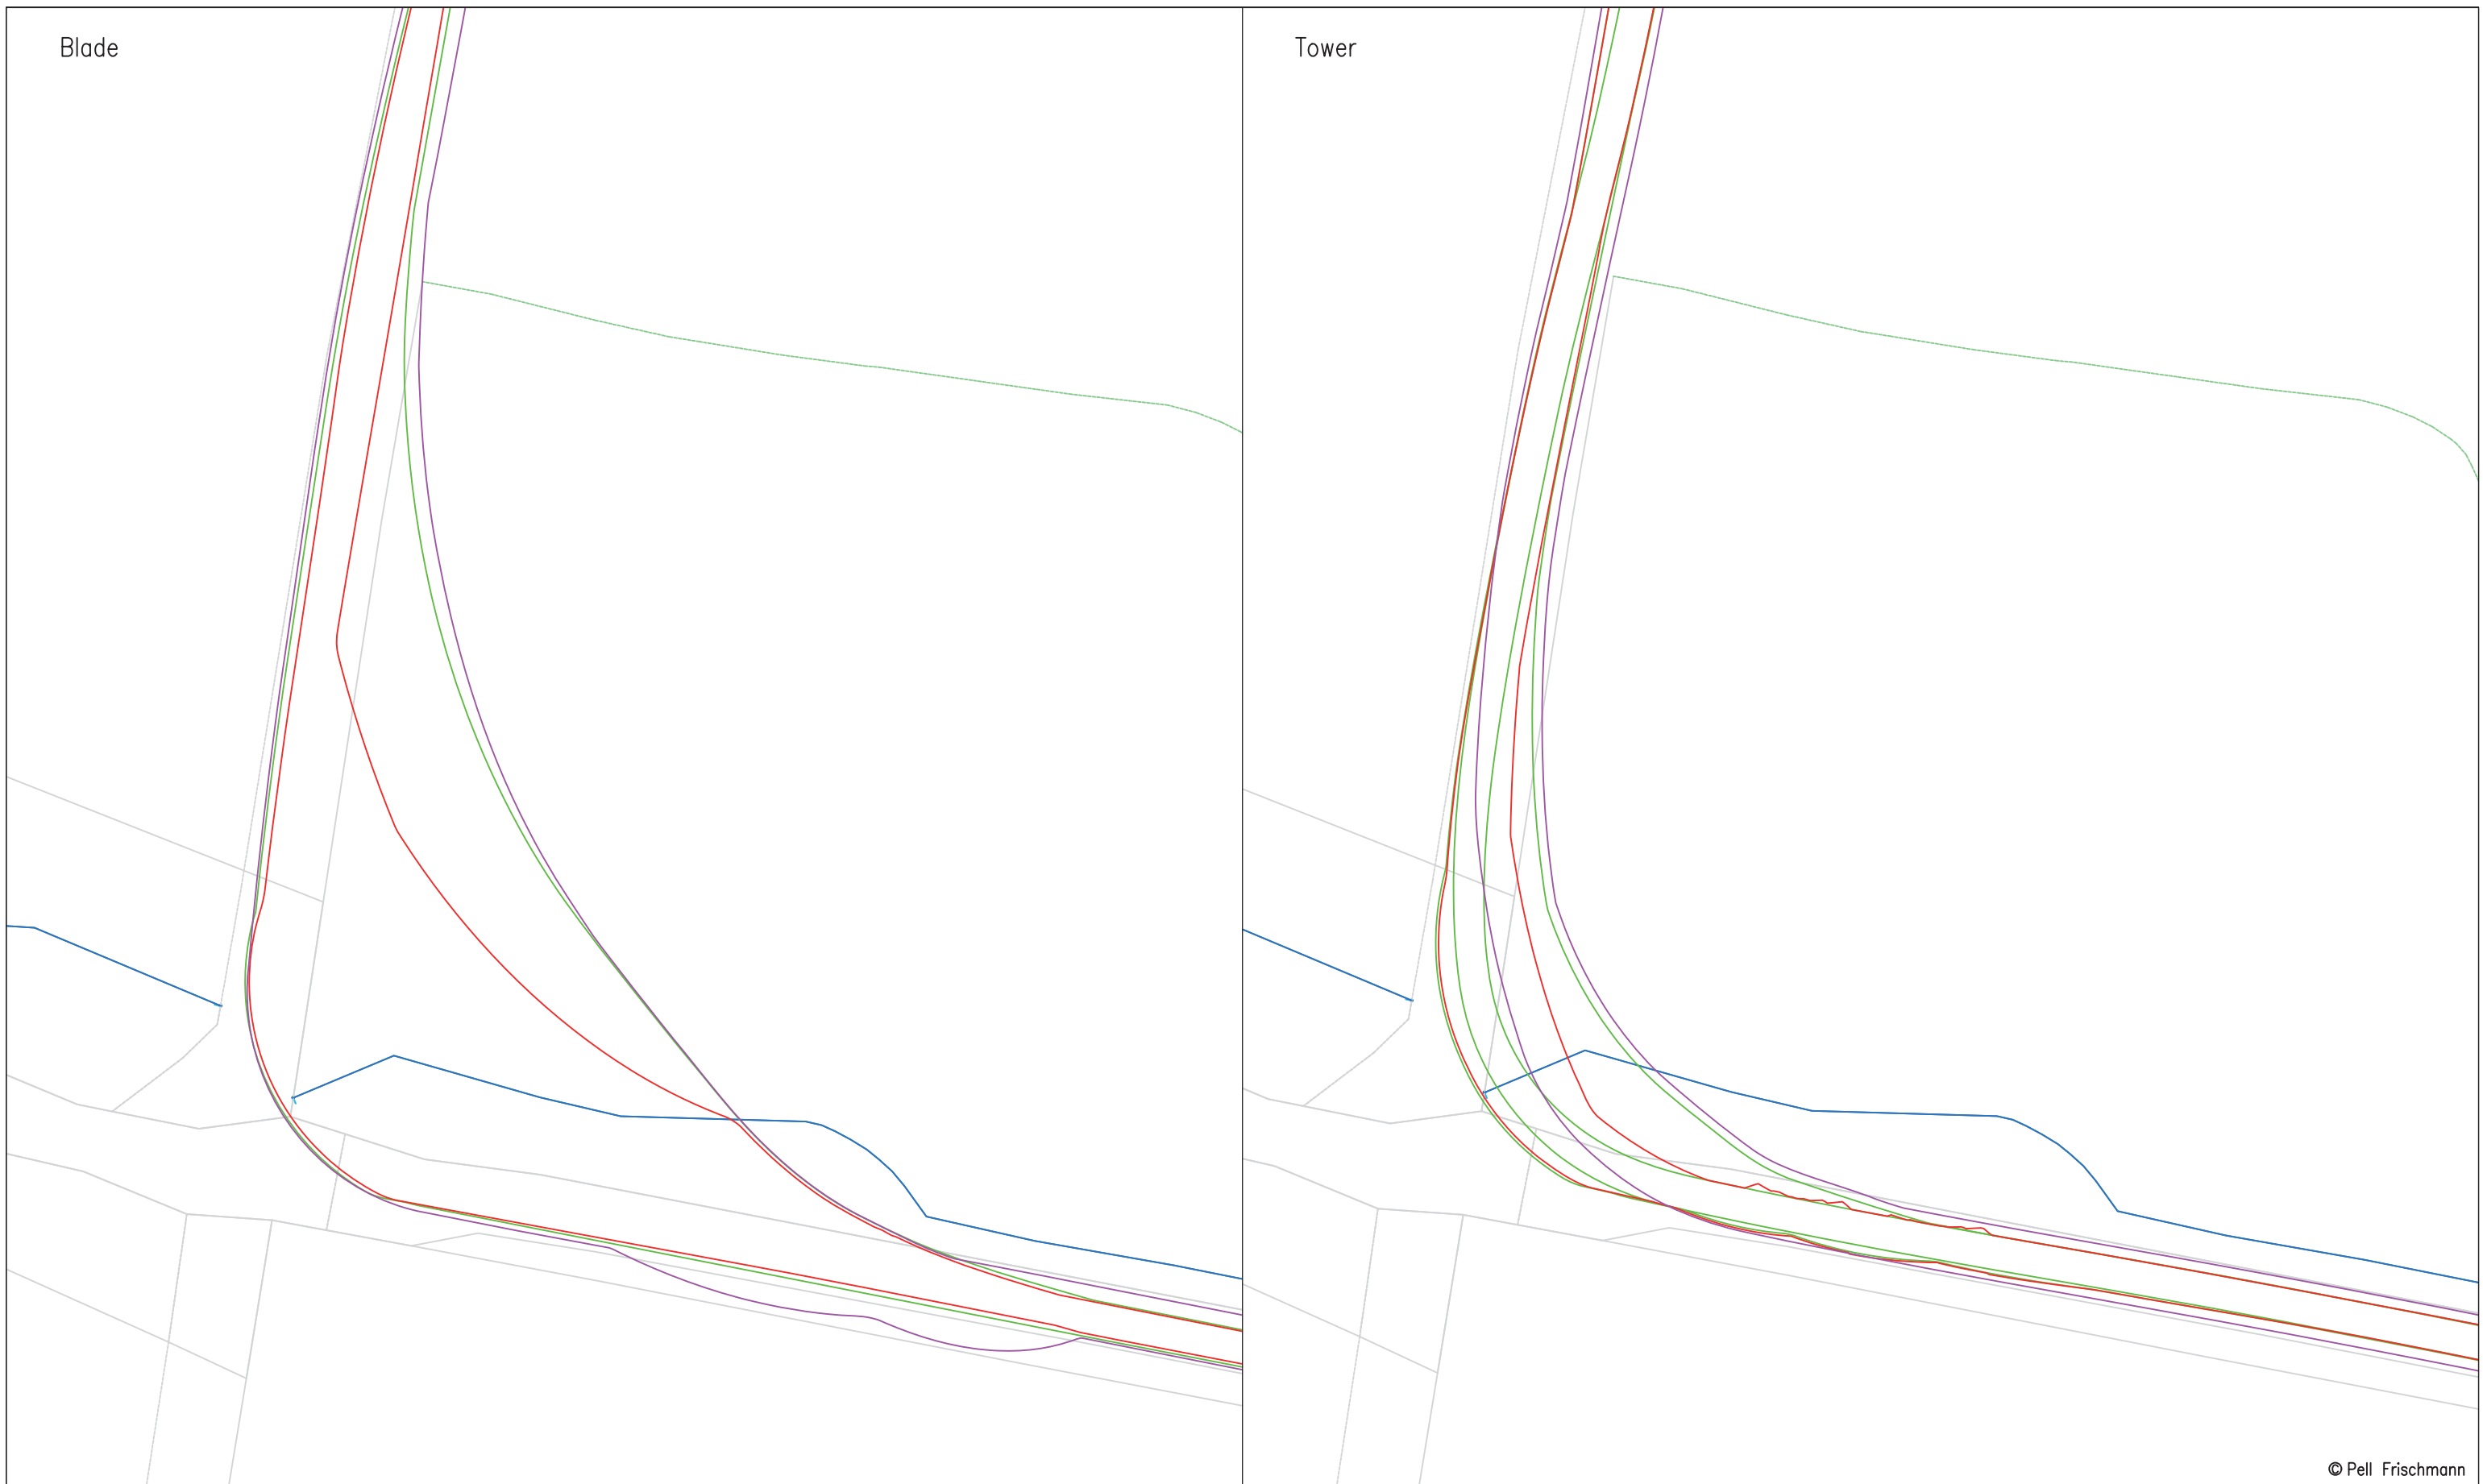

© Pell Frischmann

**Pell Frischmann**

93 GEORGE STREET, EDINBURGH, EH2 3ES  
 Tel: +44 (0)131 240 1270  
 Email: pfeinburgh@pellfrischmann.com  
 www.pellfrischmann.com

Project

Artfield Wind Farm

Drawn	JS	01/03/2021	Scale	1:500 @ A3
Designed	CN	01/03/2021	File No.	103864 Rambol Artfield V150 SPA 01032021.dwg
Checked	TL	01/03/2021	Drawing Status	Draft
Point of Interest		68		

Client

Rambol

Drawing Title

V150 Blade and Tower

Drawing No.	SK37B	Notes:	Revision
		1. All mitigation is subject to confirmation through a test run. 2. This is not a construction drawing and is intended for illustration purposes only.	XXX

Key						
	Wheel SPA	Body SPA	Load SPA	Indicative	Over-run	Over-sail


SPA Location

Unclassified Road Potential Access Option 3







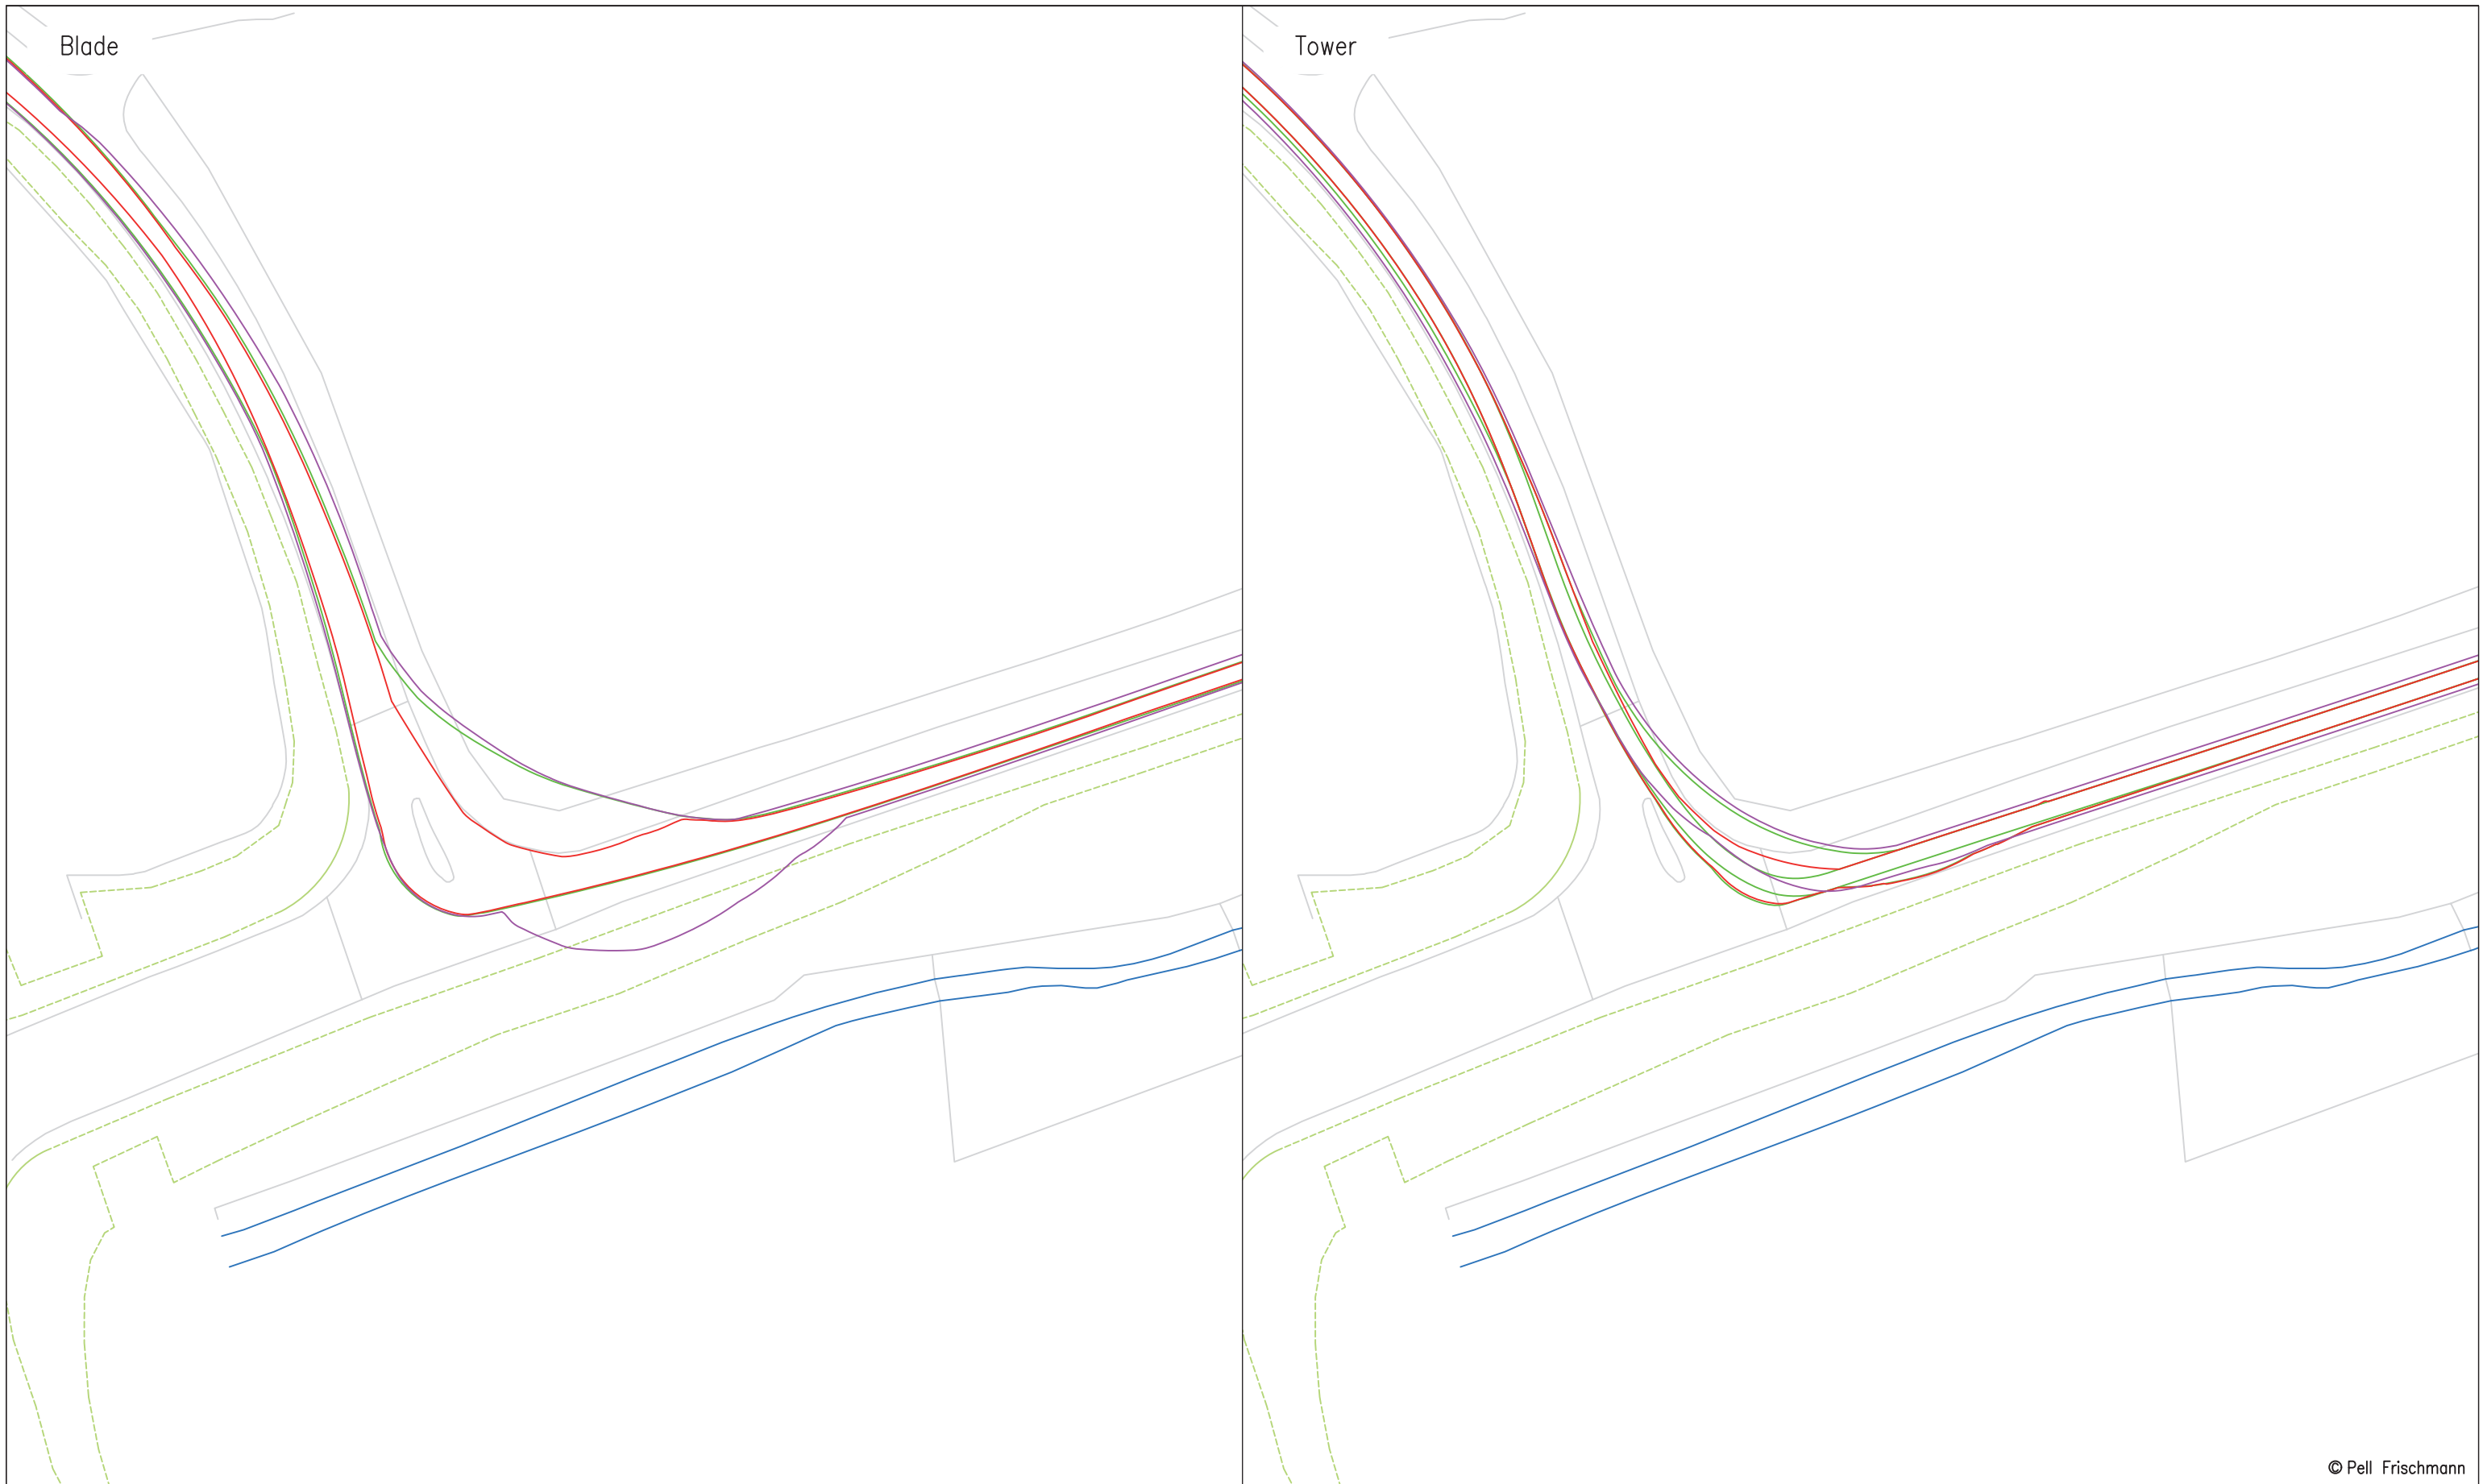


© Pell Frischmann

<b>Pell Frischmann</b> <small>93 GEORGE STREET, EDINBURGH, EH2 3ES</small> <small>Tel: +44 (0)131 240 1270</small> <small>Email: pfe@pellfrischmann.com</small> <small>www.pellfrischmann.com</small>	Project	Artfield Wind Farm		Drawn	JS	01/03/2021	Scale	1:500 @ A3	
	Client	Rambol		Designed	CN	01/03/2021	File No.	103864 Rambol Artfield V150 SPA 01032021.dwg	
<b>Key</b> <span style="color:red">—</span> Wheel SPA <span style="color:green">—</span> Body SPA <span style="color:purple">—</span> Load SPA <span style="color:cyan">—</span> Indicative <span style="color:red">▨</span> Over-run <span style="color:blue">▨</span> Over-sail	Drawing Title	V150 Blade and Tower		Checked	TL	01/03/2021	Drawing Status	Draft	
	SPA Location	Unclassified Road Potential Access Option 3		Point of Interest	68		Drawing No.	SK37C	
				Notes: 1. All mitigation is subject to confirmation through a test run. 2. This is not a construction drawing and is intended for illustration purposes only.				Revision	
								XXX	



© Pell Frischmann

<b>Pell Frischmann</b> <small>93 GEORGE STREET, EDINBURGH, EH2 3ES</small> <small>Tel: +44 (0)131 240 1270</small> <small>Email: pfe@pellfrischmann.com</small> <small>www.pellfrischmann.com</small>	Project	Artfield Wind Farm		Drawn	JS	01/03/2021	Scale	Custom @ A3	
	Client	Rambol		Designed	CN	01/03/2021	File No.	103864 Rambol Artfield V150 SPA 01032021.dwg	
<b>Key</b>  Wheel SPA  Body SPA  Load SPA  Indicative  Over-run  Over-sail	Drawing Title	V150 Blade and Tower		Checked	TL	01/03/2021	Drawing Status	Draft	
	SPA Location	A75 / Main Street Junction		Point of Interest	47		Drawing No.	SK38	
							Notes:	Revision	
							1. All mitigation is subject to confirmation through a test run. 2. This is not a construction drawing and is intended for illustration purposes only.	XXX	

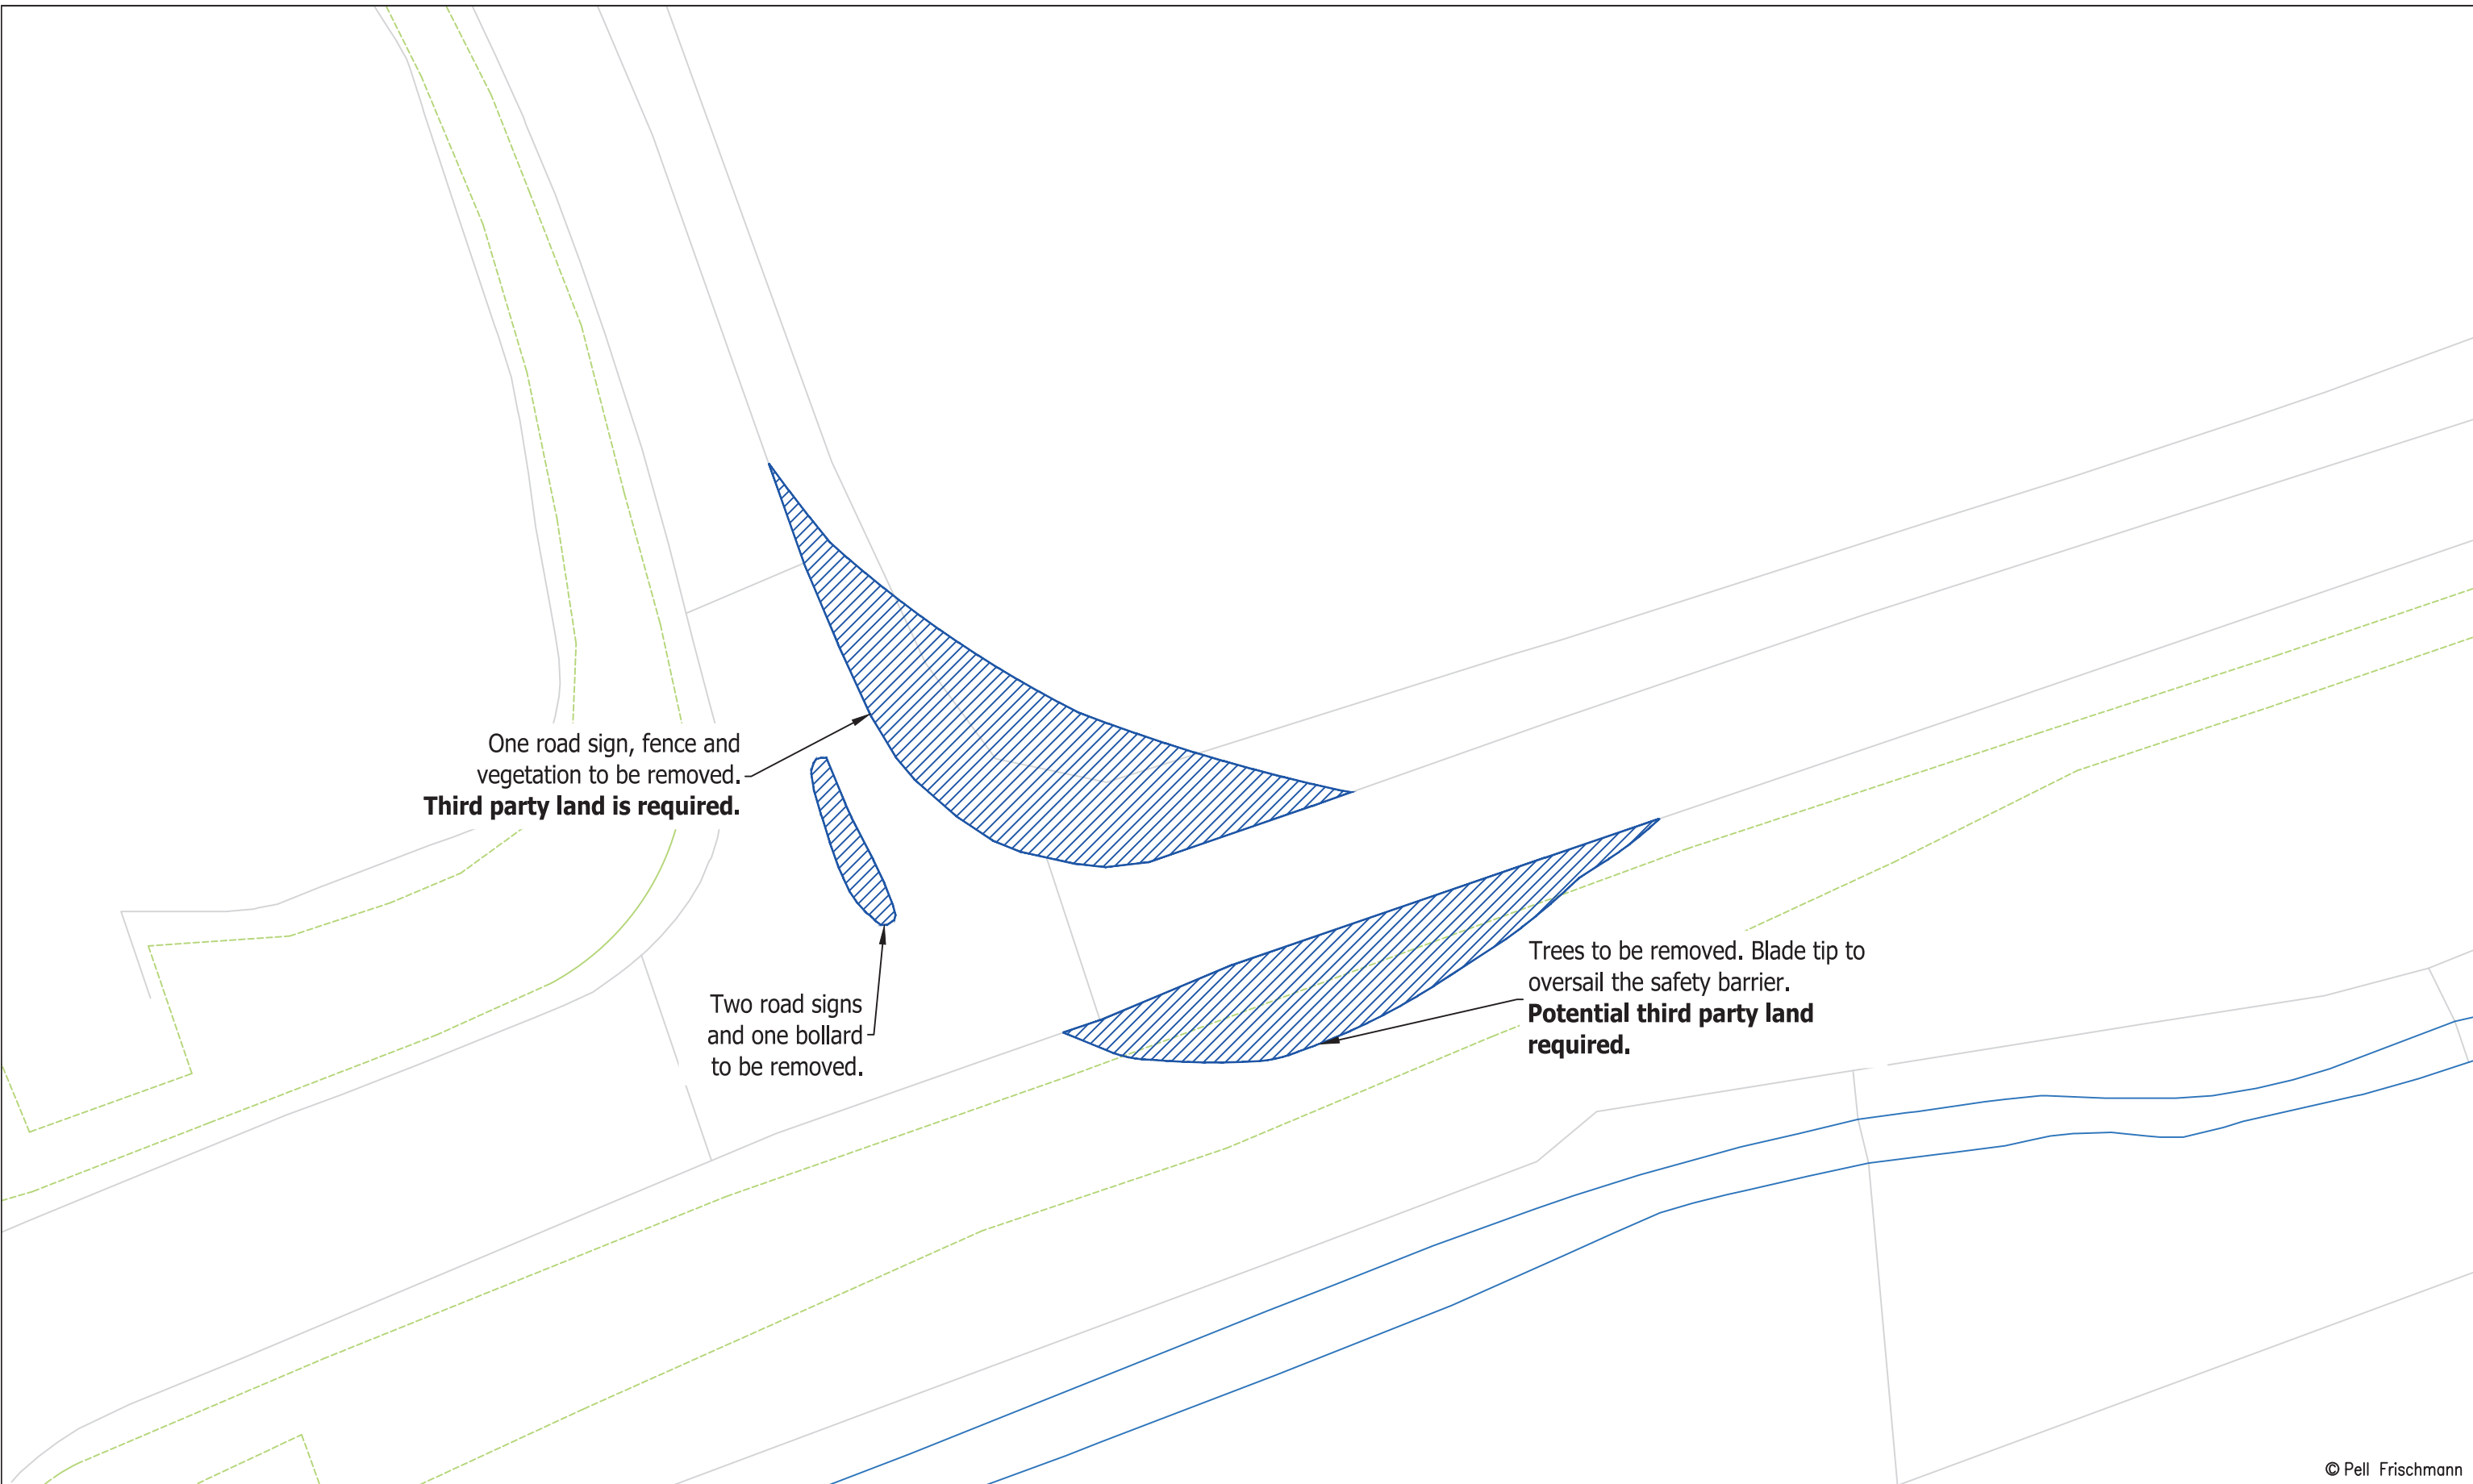



© Pell Frischmann

<b>Pell Frischmann</b> <small>93 GEORGE STREET, EDINBURGH, EH2 3ES</small> <small>Tel: +44 (0)131 240 1270</small> <small>Email: pfe@pellfrischmann.com</small> <small>www.pellfrischmann.com</small>	Project	Artfield Wind Farm		Drawn	JS	01/03/2021	Scale	1:500 @ A3	
	Client	Rambol		Designed	CN	01/03/2021	File No.	103864 Rambol Artfield V150 SPA 01032021.dwg	
<b>Key</b> 	Drawing Title	V150 Blade and Tower		Checked	TL	01/03/2021	Drawing Status	Draft	
	SPA Location	A75 / Main Street Junction		Point of Interest	47		Drawing No.	SK38A	
					Notes:		Revision		XXX
				1. All mitigation is subject to confirmation through a test run.		2. This is not a construction drawing and is intended for illustration purposes only.			




Blade

Tower

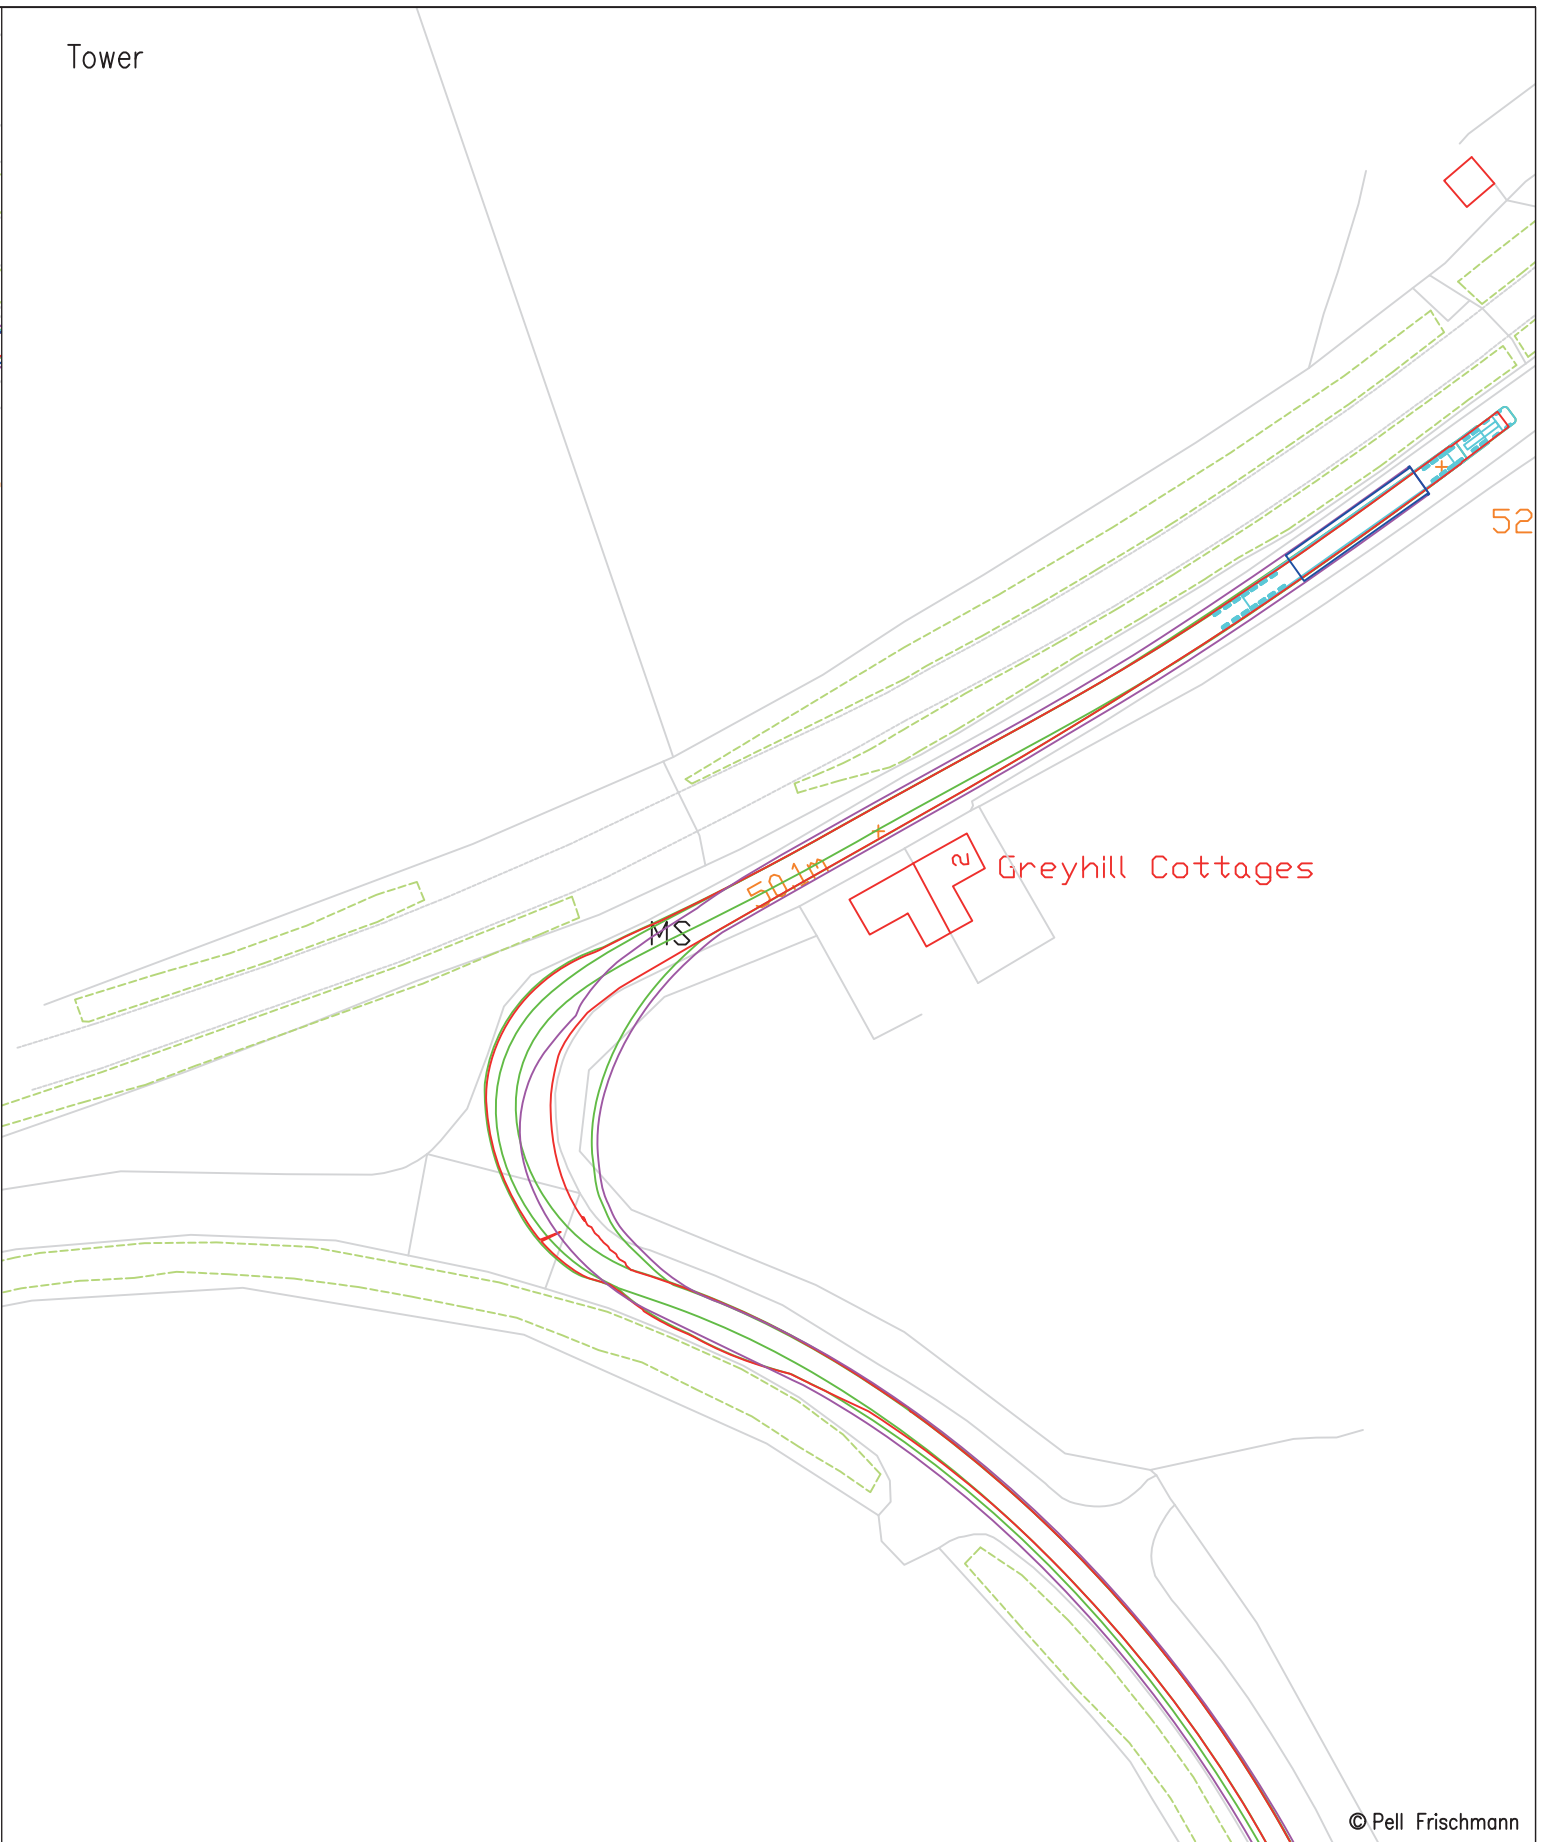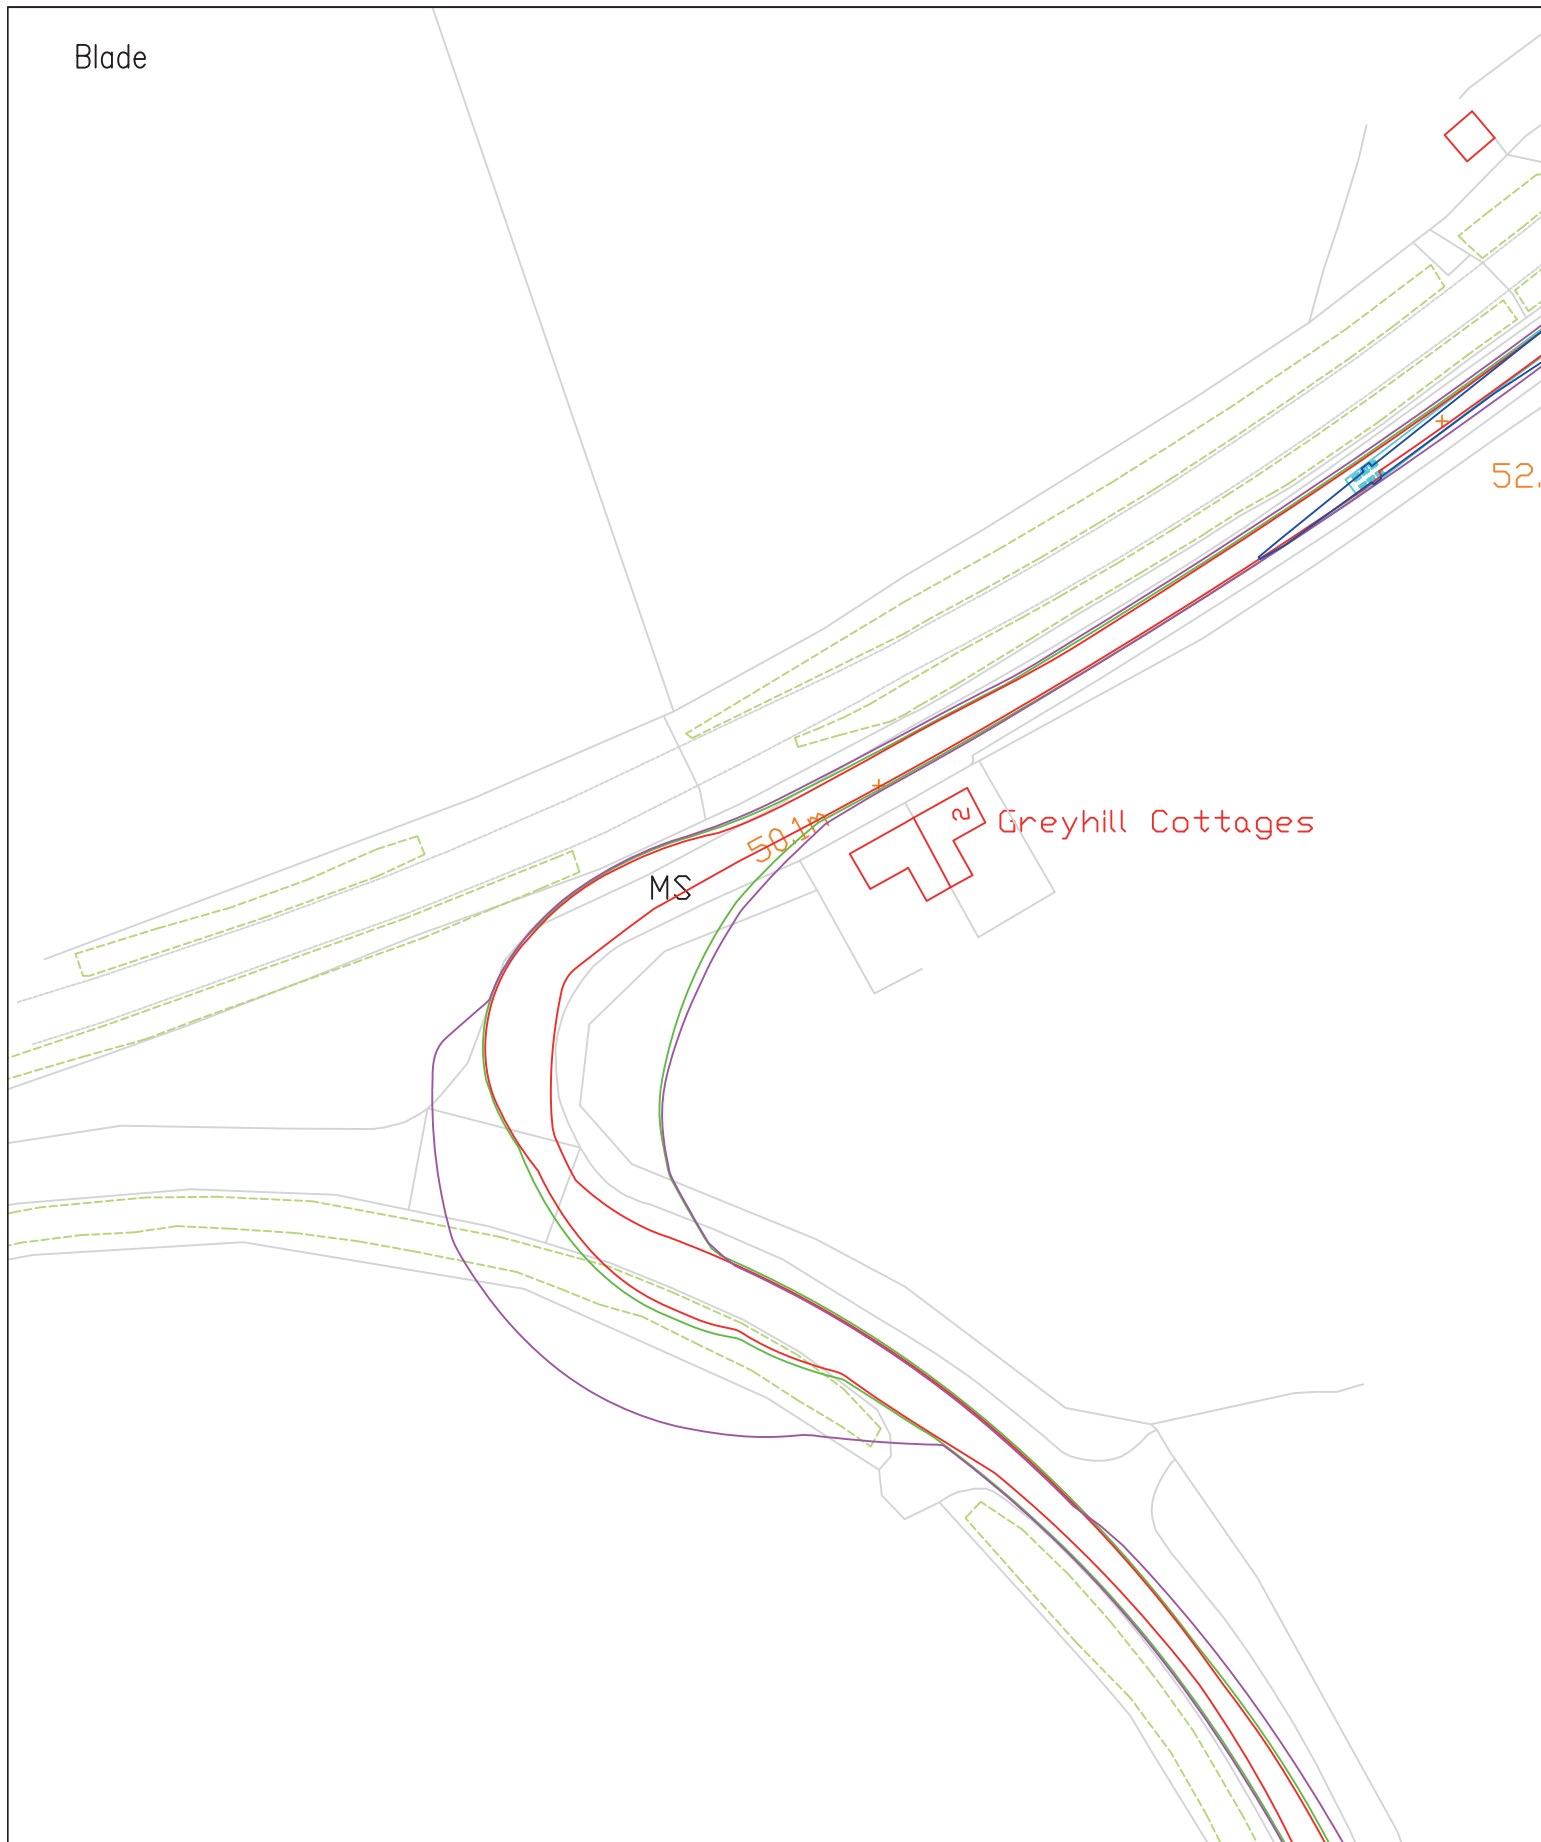

© Pell Frischmann

<b>Pell Frischmann</b> 93 GEORGE STREET, EDINBURGH, EH2 3ES Tel: +44 (0)131 240 1270 Email: pfeinburgh@pellfrischmann.com www.pellfrischmann.com	Project	Artfield Wind Farm			Drawn	JS	01/03/2021	Scale	1:1000 @ A3	
	Client	Rambol			Designed	CN	01/03/2021	File No.	103864 Rambol Artfield V150 SPA 01032021.dwg	
<b>Key</b>  Wheel SPA   Body SPA   Load SPA   Indicative   Over-run   Over-sail	Drawing Title	V150 Blade and Tower			Checked	TL	01/03/2021	Drawing Status	Draft	
	SPA Location	Main Street / Road to Carscreugh Junction			Point of Interest	48		Drawing No.	SK39	
				Notes:	1. All mitigation is subject to confirmation through a test run. 2. This is not a construction drawing and is intended for illustration purposes only.				Revision	XXX

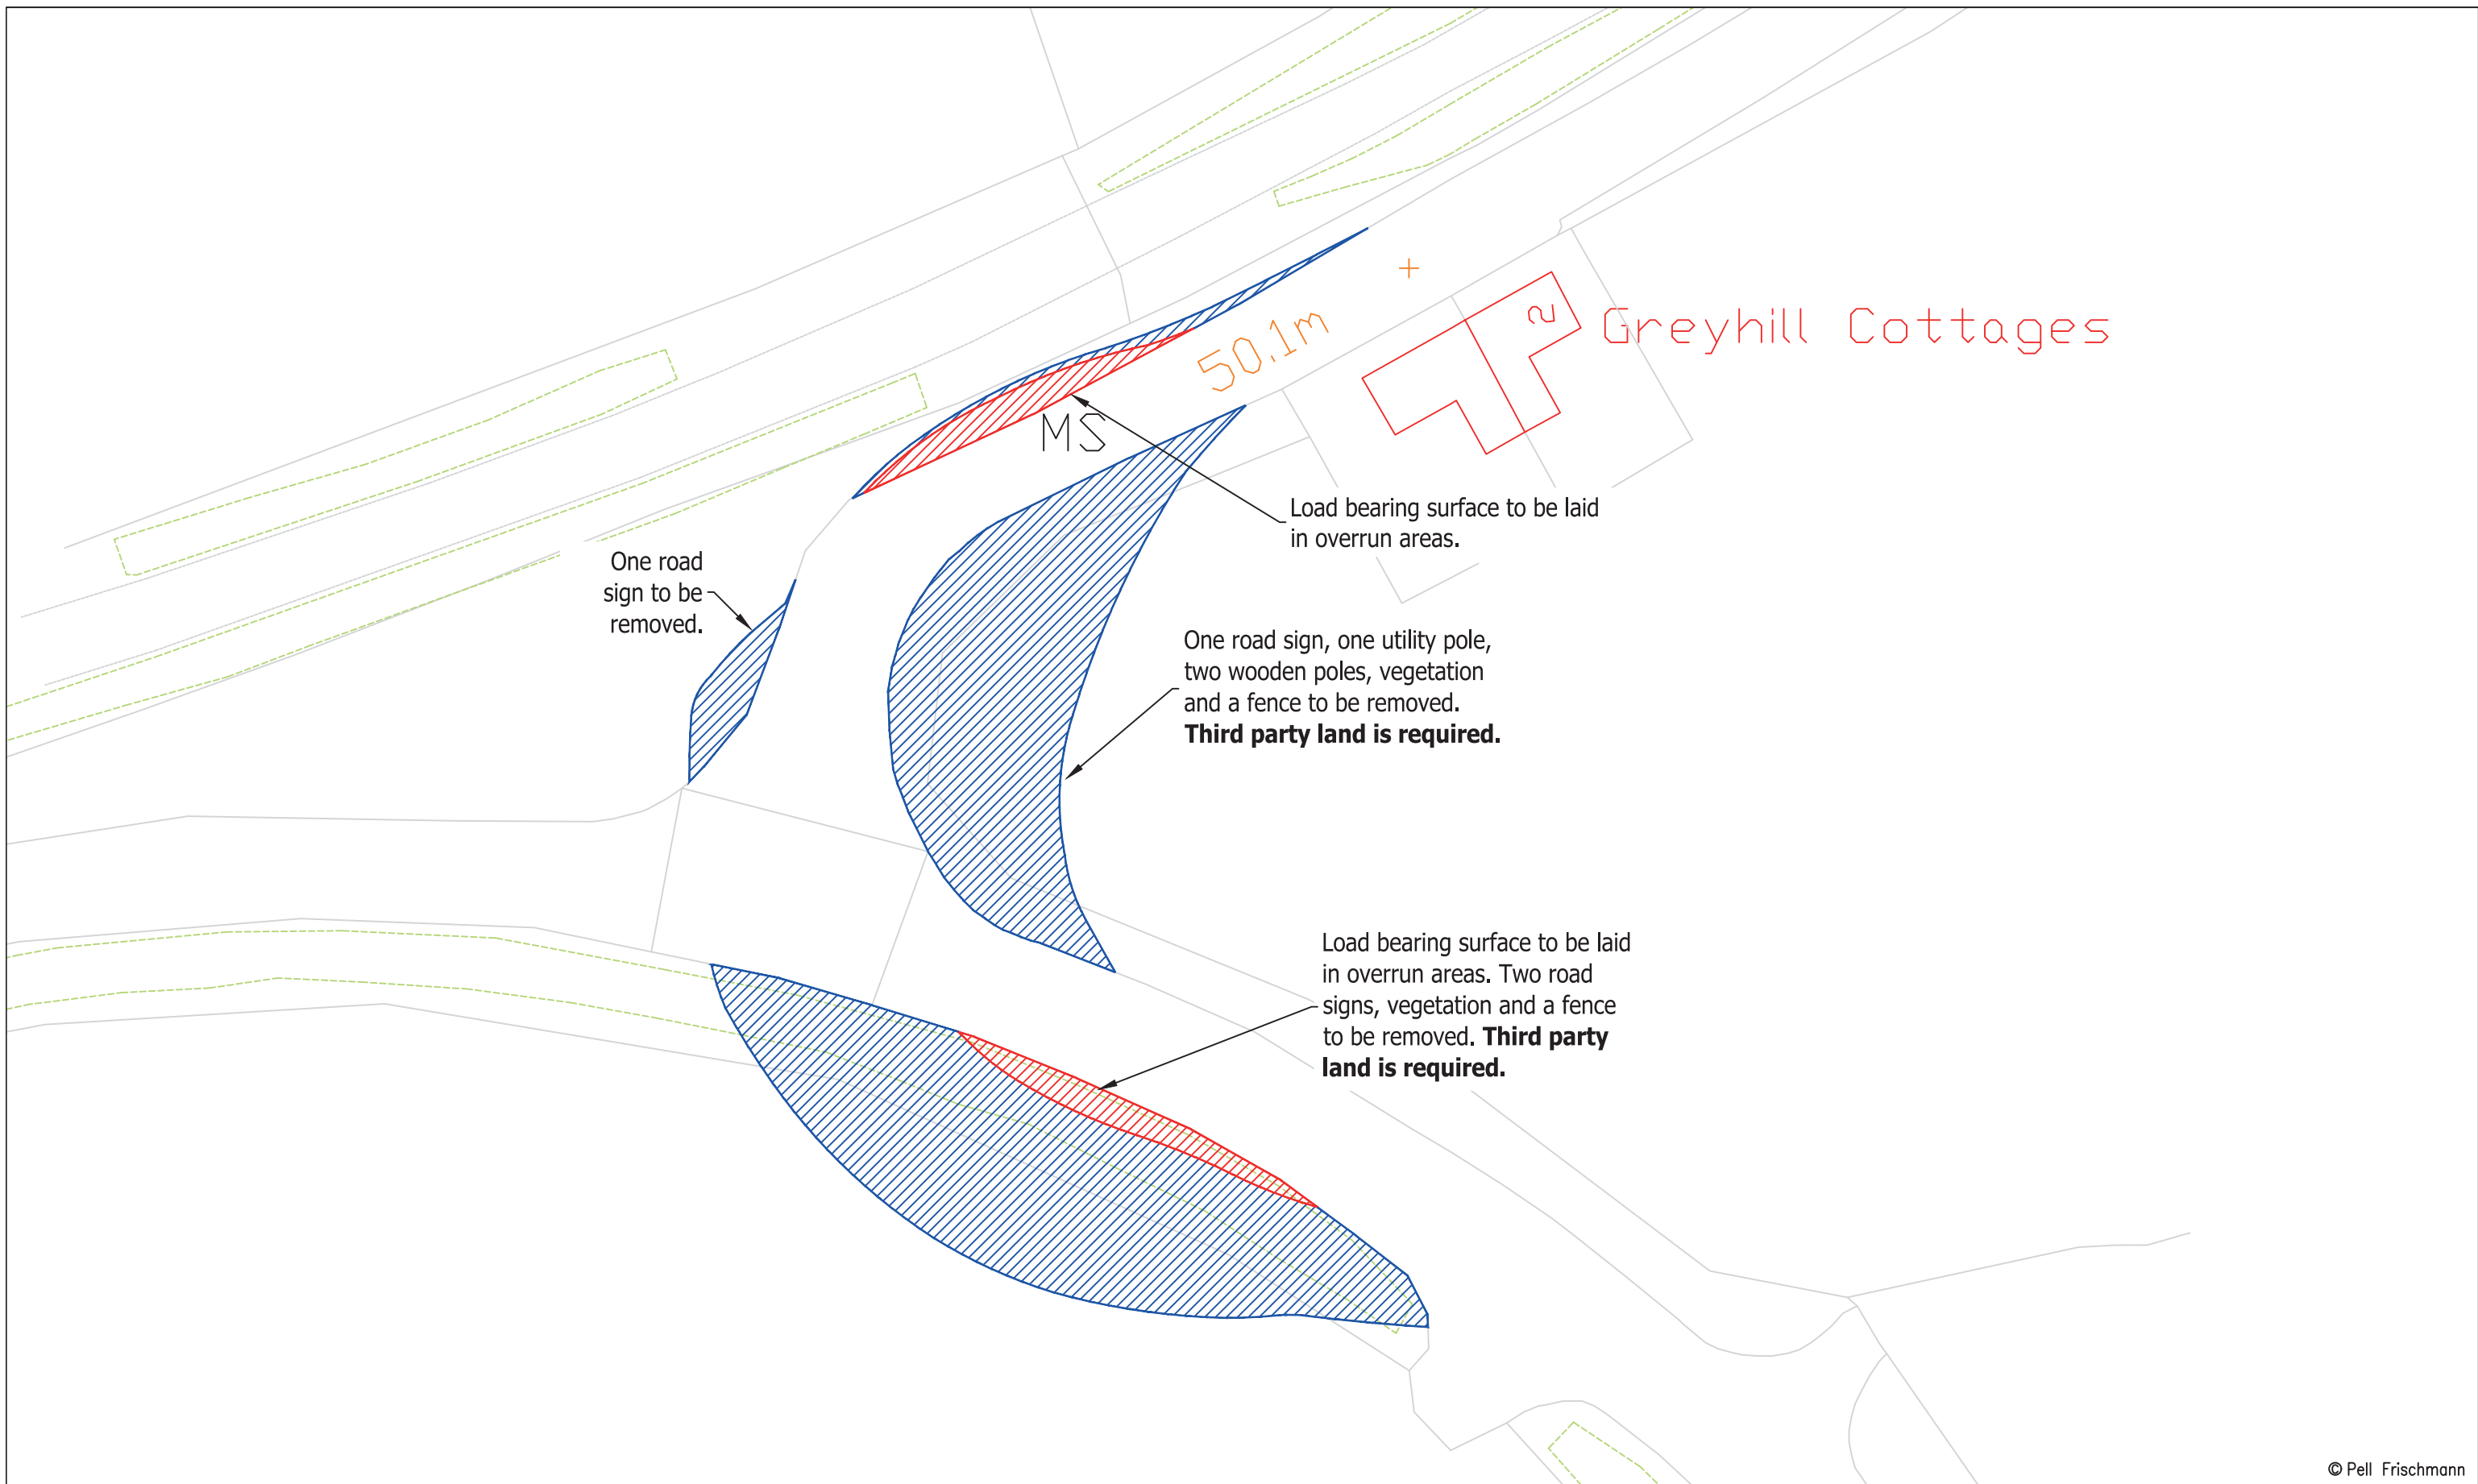

© Pell Frischmann

<b>Pell Frischmann</b> 93 GEORGE STREET, EDINBURGH, EH2 3ES Tel: +44 (0)131 240 1270 Email: pfeinburgh@pellfrischmann.com www.pellfrischmann.com	Project	Artfield Wind Farm		Drawn	JS	01/03/2021	Scale	1:500 @ A3	
	Client	Rambol		Designed	CN	01/03/2021	File No.	103864 Rambol Artfield V150 SPA 01032021.dwg	
<b>Key</b> 	Drawing Title	V150 Blade and Tower		Checked	TL	01/03/2021	Drawing Status	Draft	
	SPA Location	Main Street / Road to Carscreugh Junction		Point of Interest	48		Drawing No.	SK39A	
							Notes:	Revision	
							1. All mitigation is subject to confirmation through a test run. 2. This is not a construction drawing and is intended for illustration purposes only.	XXX	

Blade


Tower



© Pell Frischmann

<b>Pell Frischmann</b> 93 GEORGE STREET, EDINBURGH, EH2 3ES Tel: +44 (0)131 240 1270 Email: pfeinburgh@pellfrischmann.com www.pellfrischmann.com	Project	Artfield Wind Farm			Drawn	JS	01/03/2021	Scale	1:1000 @ A3	
	Client	Rambol			Designed	CN	01/03/2021	File No.	103864 Rambol Artfield V150 SPA 01032021.dwg	
<b>Key</b> Wheel SPA Body SPA Load SPA Indicative Over-run Over-sail	Drawing Title	V150 Blade and Tower			Checked	TL	01/03/2021	Drawing Status	Draft	
	SPA Location	Road to Carscreugh / Carscreigh Junction			Point of Interest	50, 51		Drawing No.	SK40	
					Notes: 1. All mitigation is subject to confirmation through a test run. 2. This is not a construction drawing and is intended for illustration purposes only.			Revision		XXX



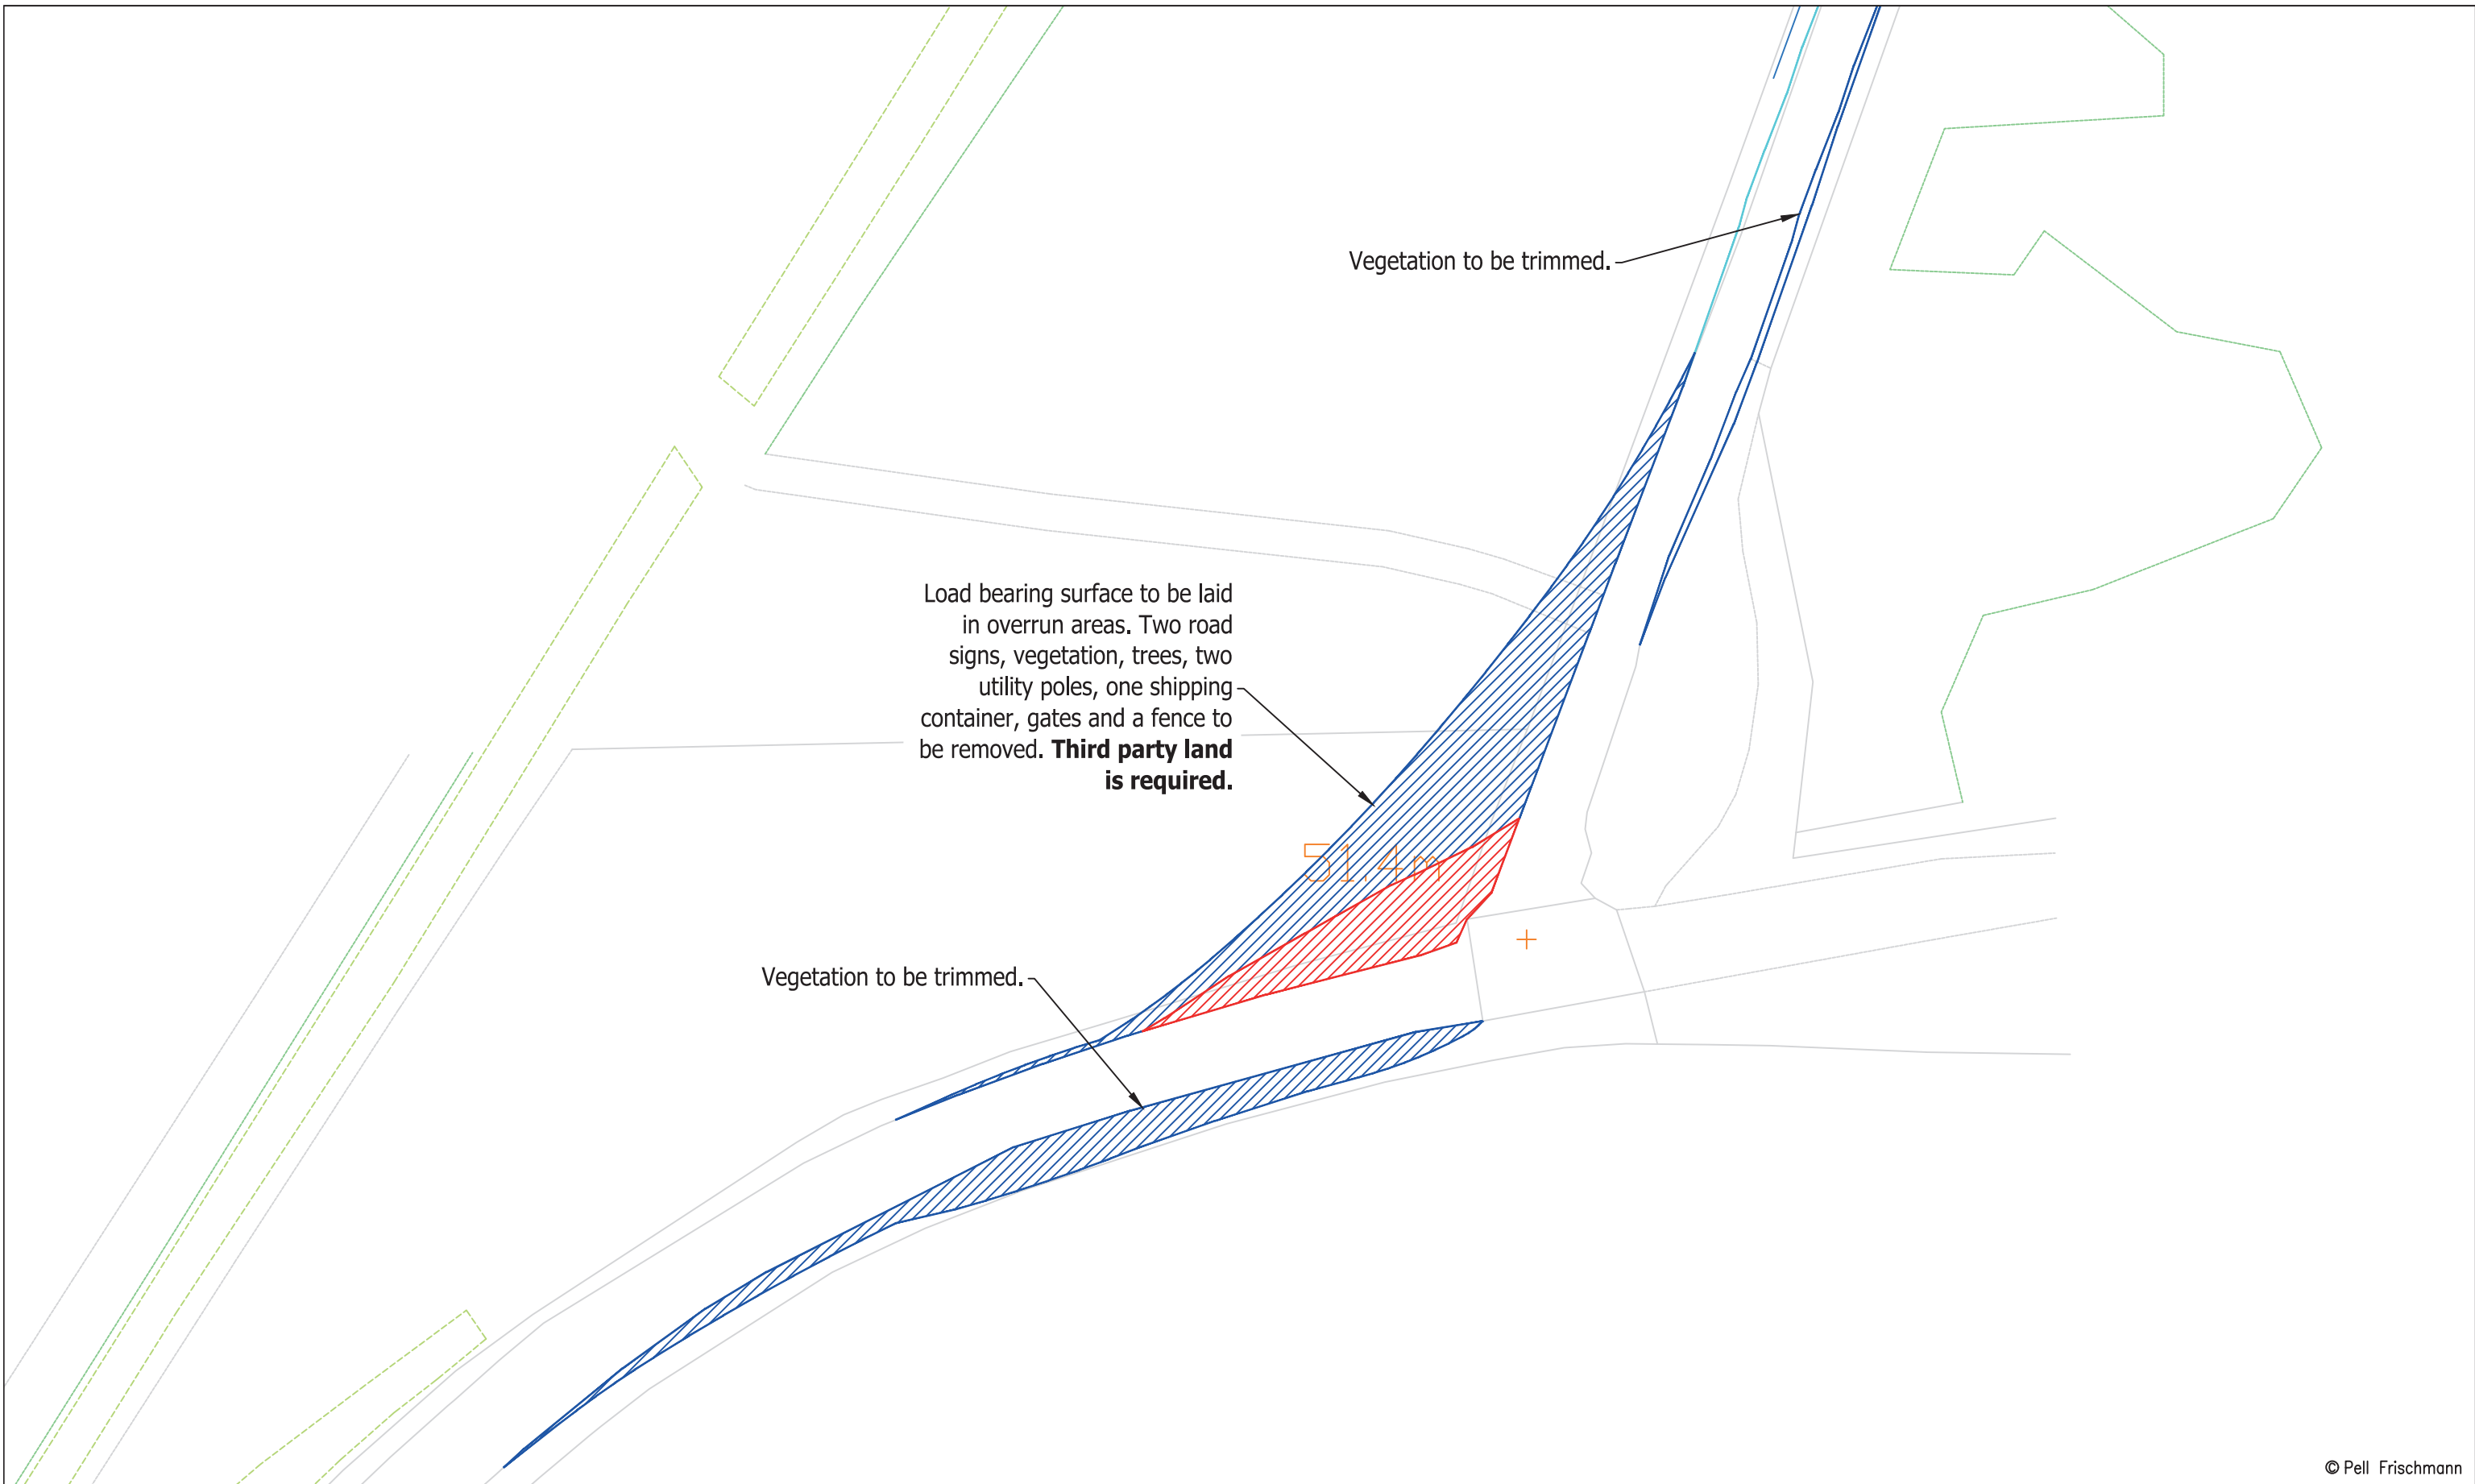


© Pell Frischmann

<b>Pell Frischmann</b> <small>93 GEORGE STREET, EDINBURGH, EH2 3ES</small> <small>Tel: +44 (0)131 240 1270</small> <small>Email: pfe@pellfrischmann.com</small> <small>www.pellfrischmann.com</small>	Project	Artfield Wind Farm		Drawn	JS	01/03/2021	Scale	1:500 @ A3	
	Client	Rambol		Designed	CN	01/03/2021	File No.	103864 Rambol Artfield V150 SPA 01032021.dwg	
<b>Key</b> 	Drawing Title	V150 Blade and Tower		Checked	TL	01/03/2021	Drawing Status	Draft	
	SPA Location	Road to Carscreugh / Carscreigh Junction		Point of Interest	50, 51		Drawing No.	SK40A	
				Notes:		Revision			
				1. All mitigation is subject to confirmation through a test run. 2. This is not a construction drawing and is intended for illustration purposes only.		XXX			

Blade

Tower

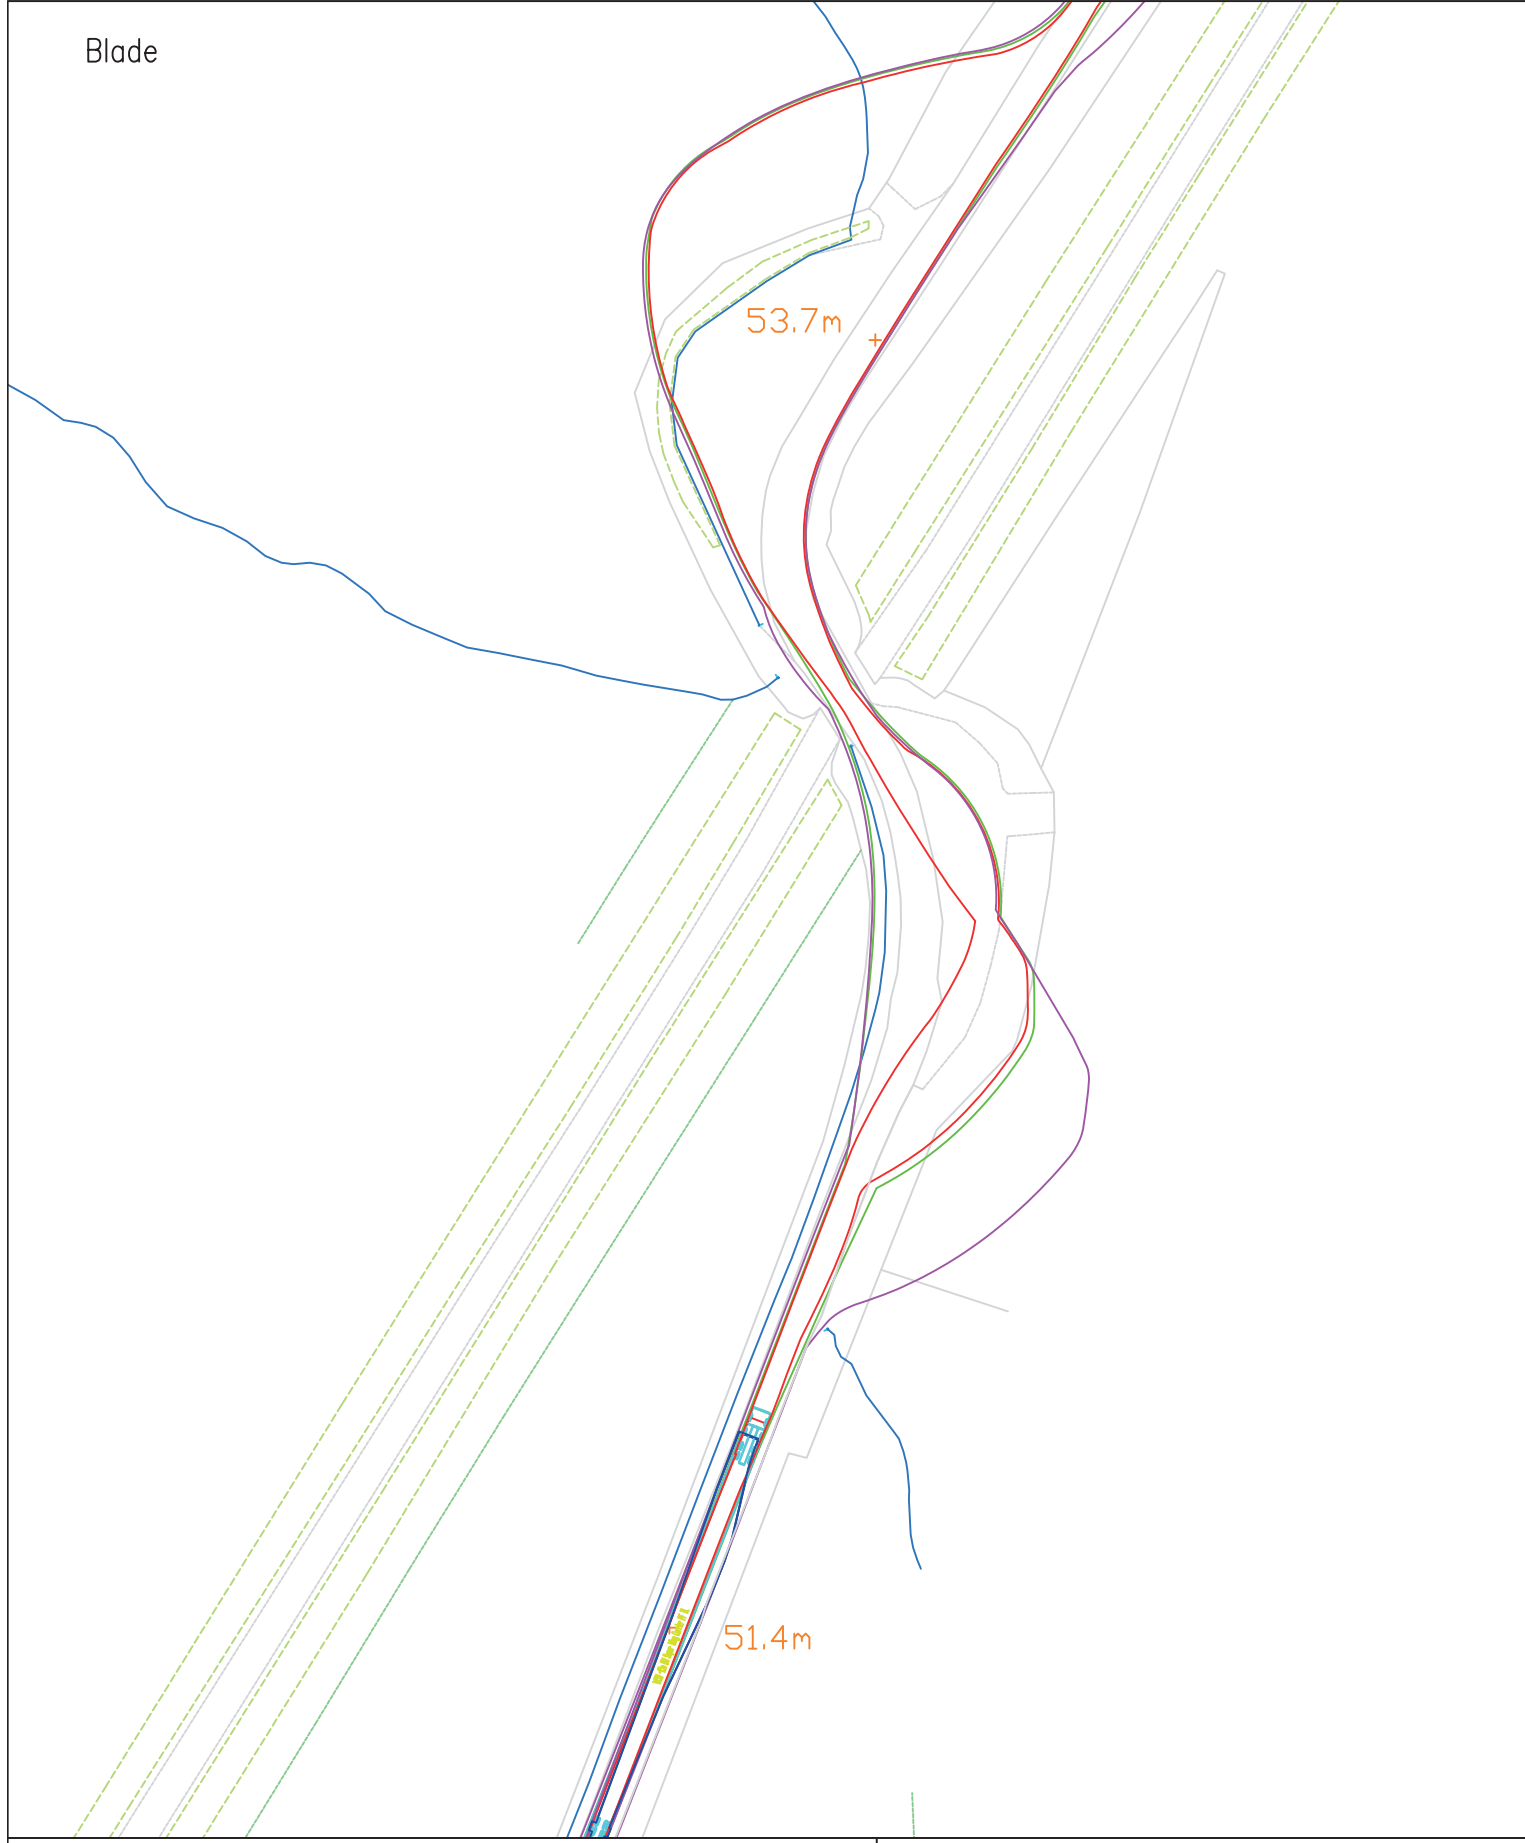

© Pell Frischmann

**Pell Frischmann**  
 93 GEORGE STREET, EDINBURGH, EH2 3ES  
 Tel: +44 (0)131 240 1270  
 Email: pfe@pellfrischmann.com  
 www.pellfrischmann.com

Project  
 Artfield Wind Farm

Drawn	Name	Date	Scale
Designed	JS	01/03/2021	1:1000 @ A3
Checked	CN	01/03/2021	File No. 103864
	TL	01/03/2021	Rambol Artfield V150 SPA 01032021.dwg
Point of Interest			Drawing Status
52			Draft


Client  
 Rambol

Key	Wheel SPA	Body SPA	Load SPA	Indicative	Over-run	Over-sail

Drawing Title  
 V150 Blade and Tower

SPA Location  
 Carscreigh Railway Northeast of High Glenjorrie

Drawing No.	Notes:	Revision
SK41	1. All mitigation is subject to confirmation through a test run. 2. This is not a construction drawing and is intended for illustration purposes only.	XXX


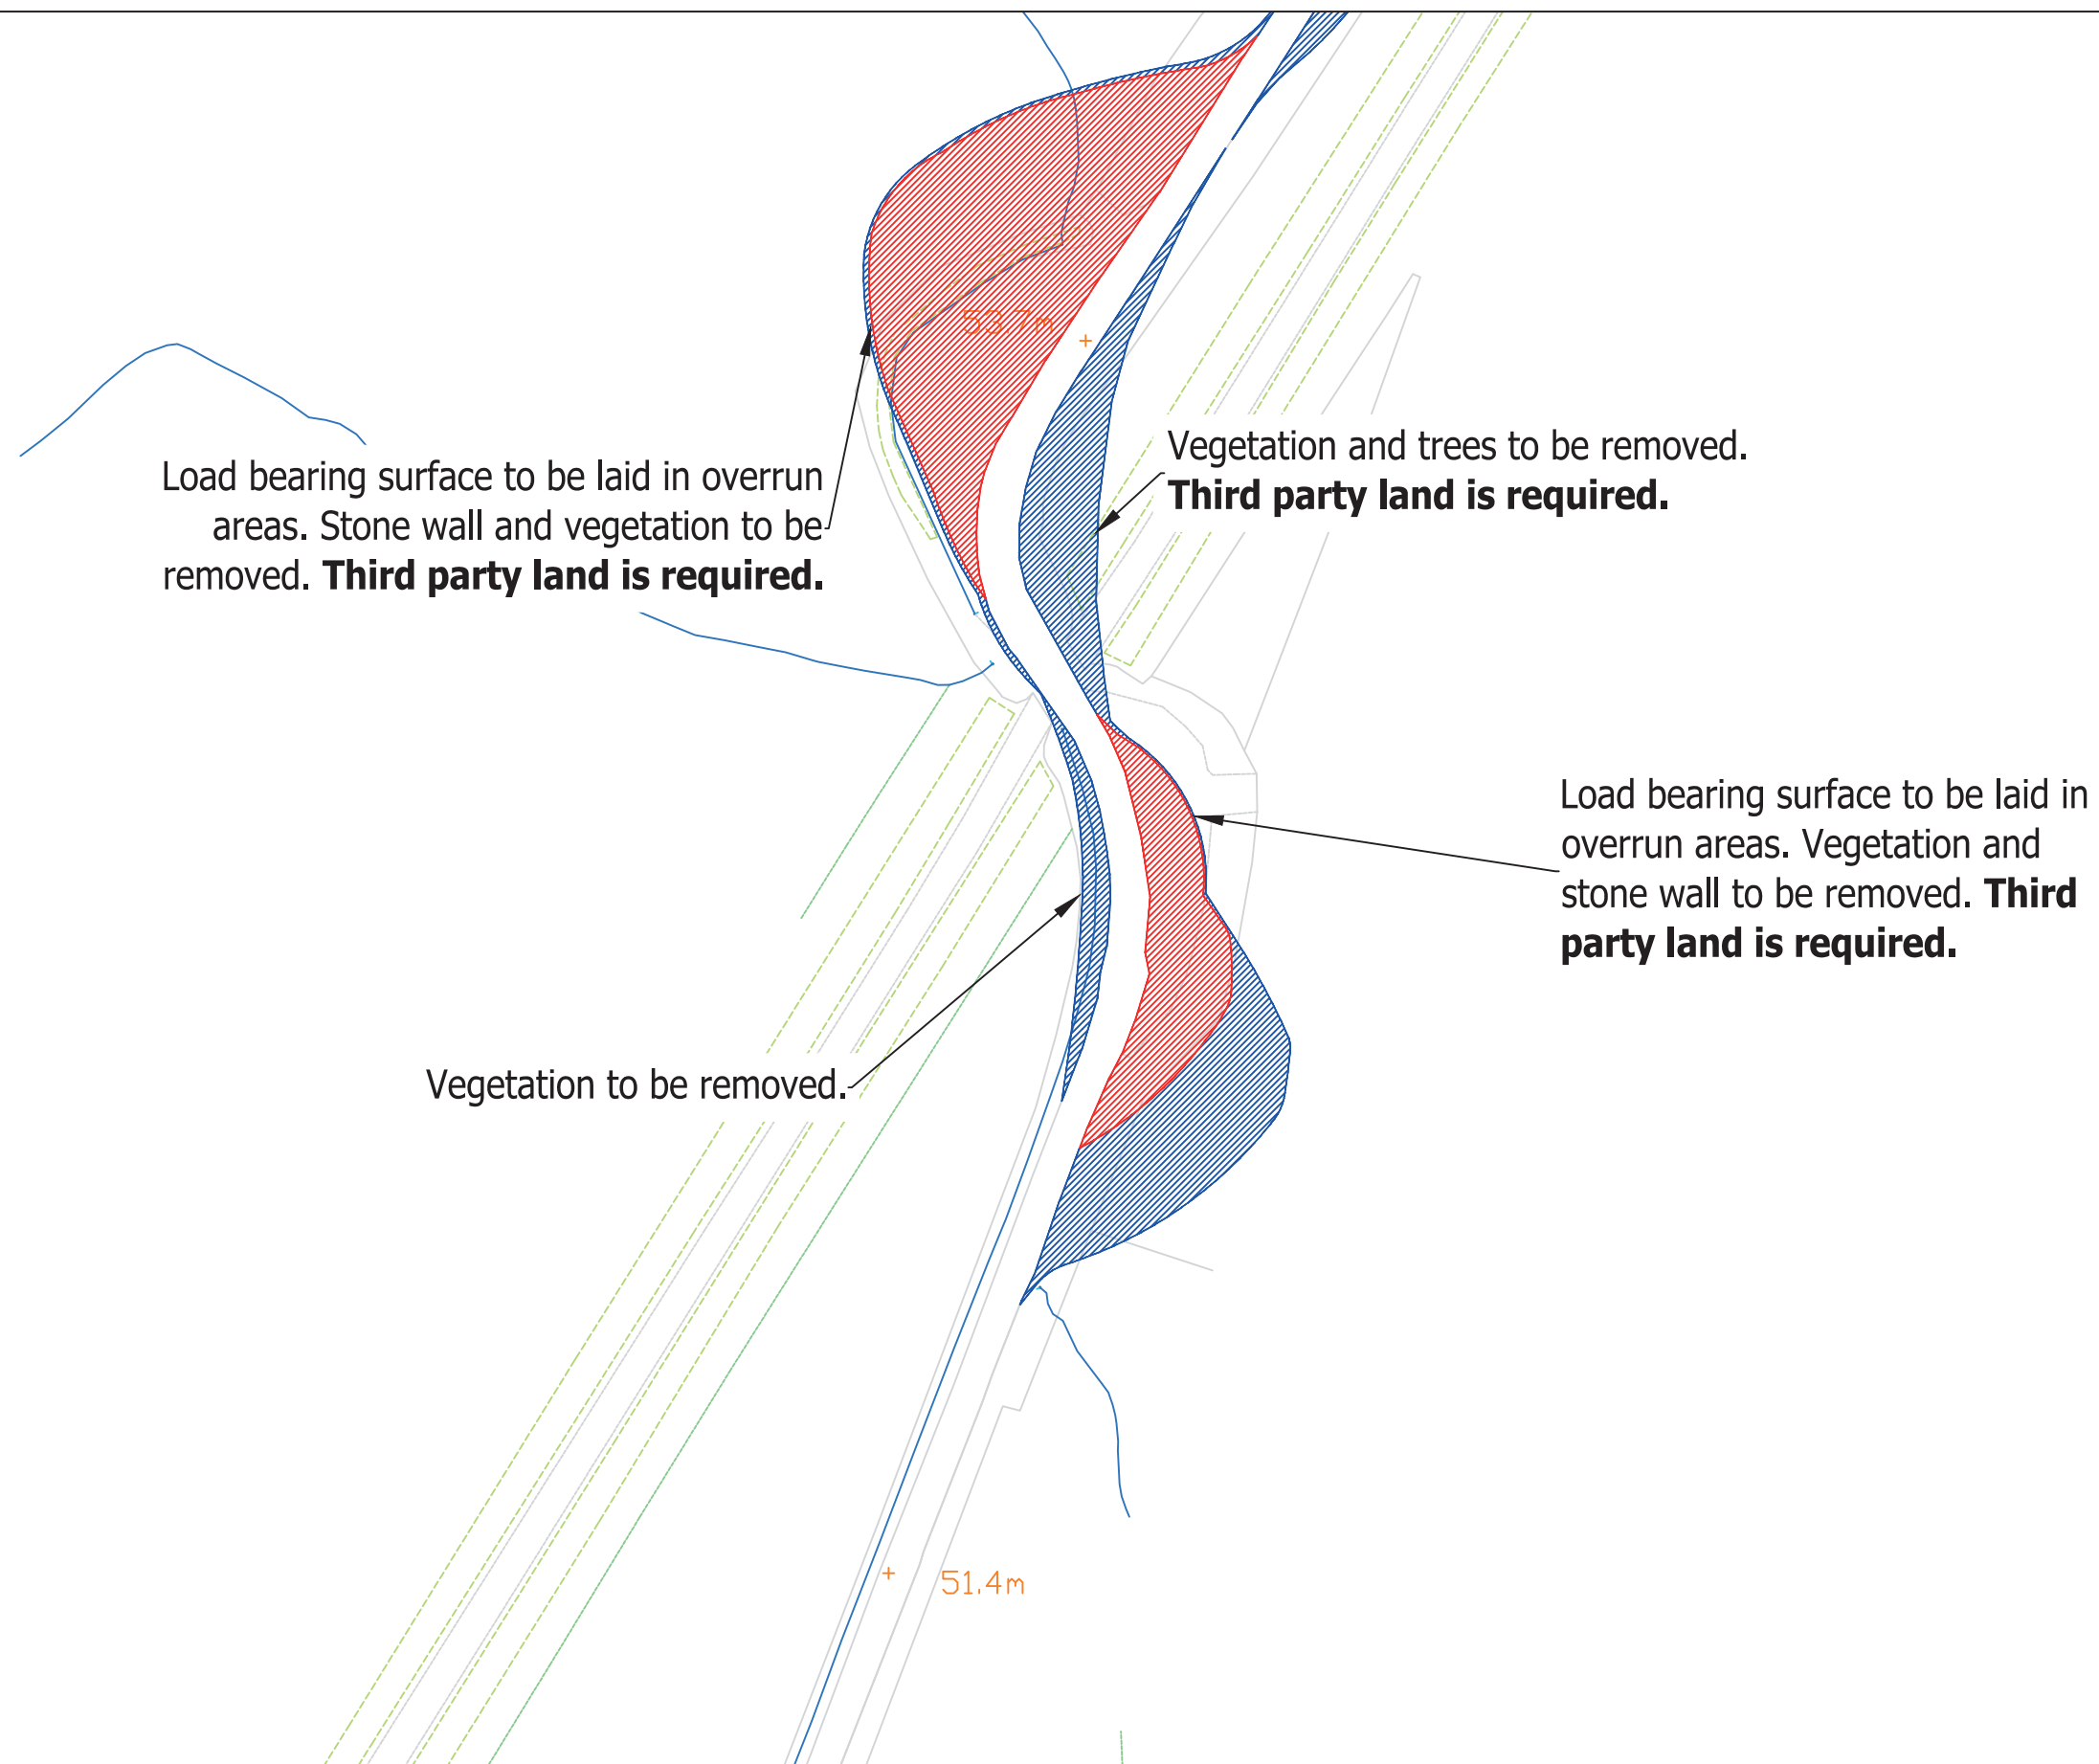


© Pell Frischmann

<b>Pell Frischmann</b> <small>93 GEORGE STREET, EDINBURGH, EH2 3ES          Tel: +44 (0)131 240 1270          Email: pfe@pellfrischmann.com          www.pellfrischmann.com</small>	Project	Artfield Wind Farm		Drawn	JS	01/03/2021	Scale	1:1000 @ A3	
	Client	Rambol		Designed	CN	01/03/2021	File No.	103864 Rambol Artfield V150 SPA 01032021.dwg	
<b>Key</b> 	Drawing Title	V150 Blade and Tower		Checked	TL	01/03/2021	Drawing Status	Draft	
	SPA Location	Carscreigh Railway Northeast of High Glenjorrie		Point of Interest	52		Drawing No.	SK41A	
							Notes:	Revision	
							1. All mitigation is subject to confirmation through a test run. 2. This is not a construction drawing and is intended for illustration purposes only.	XXX	

Blade

Tower

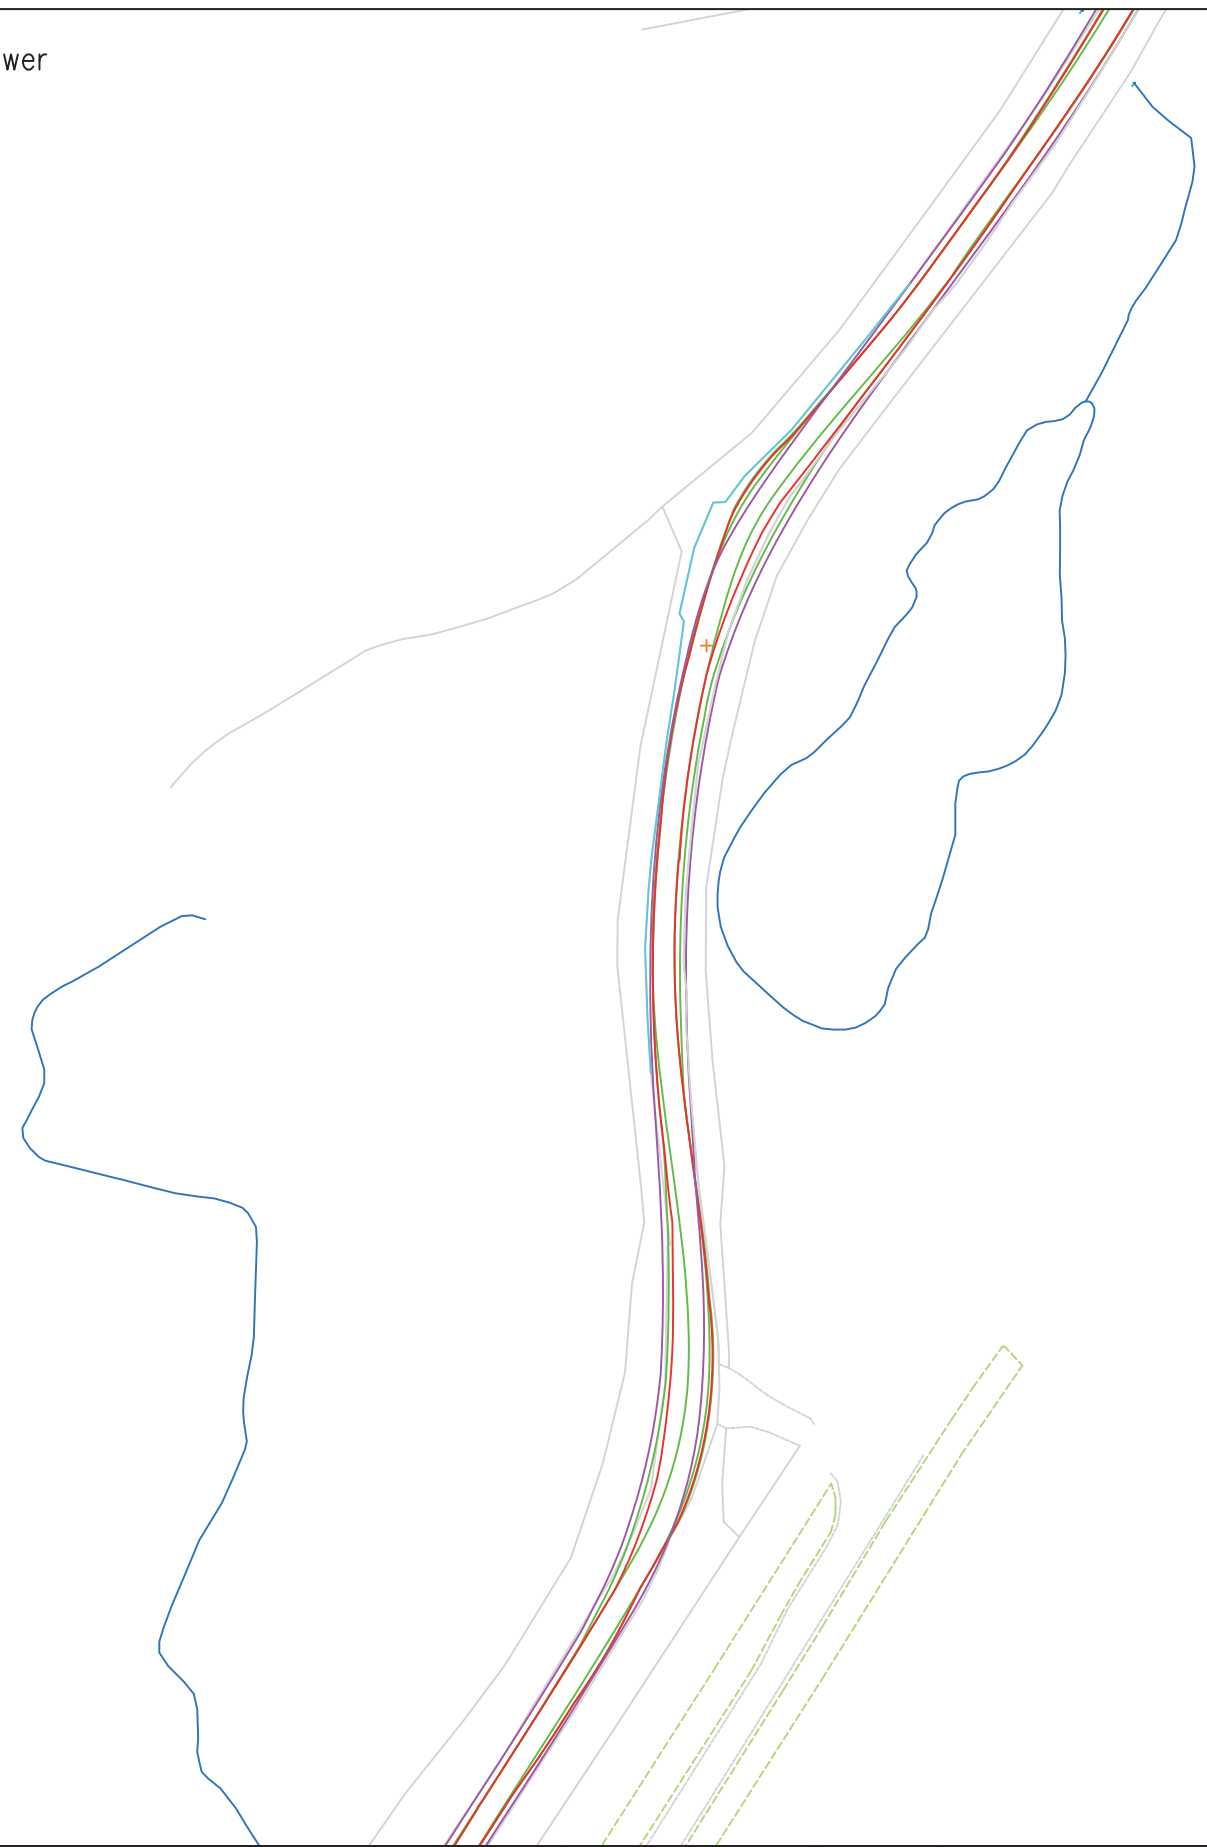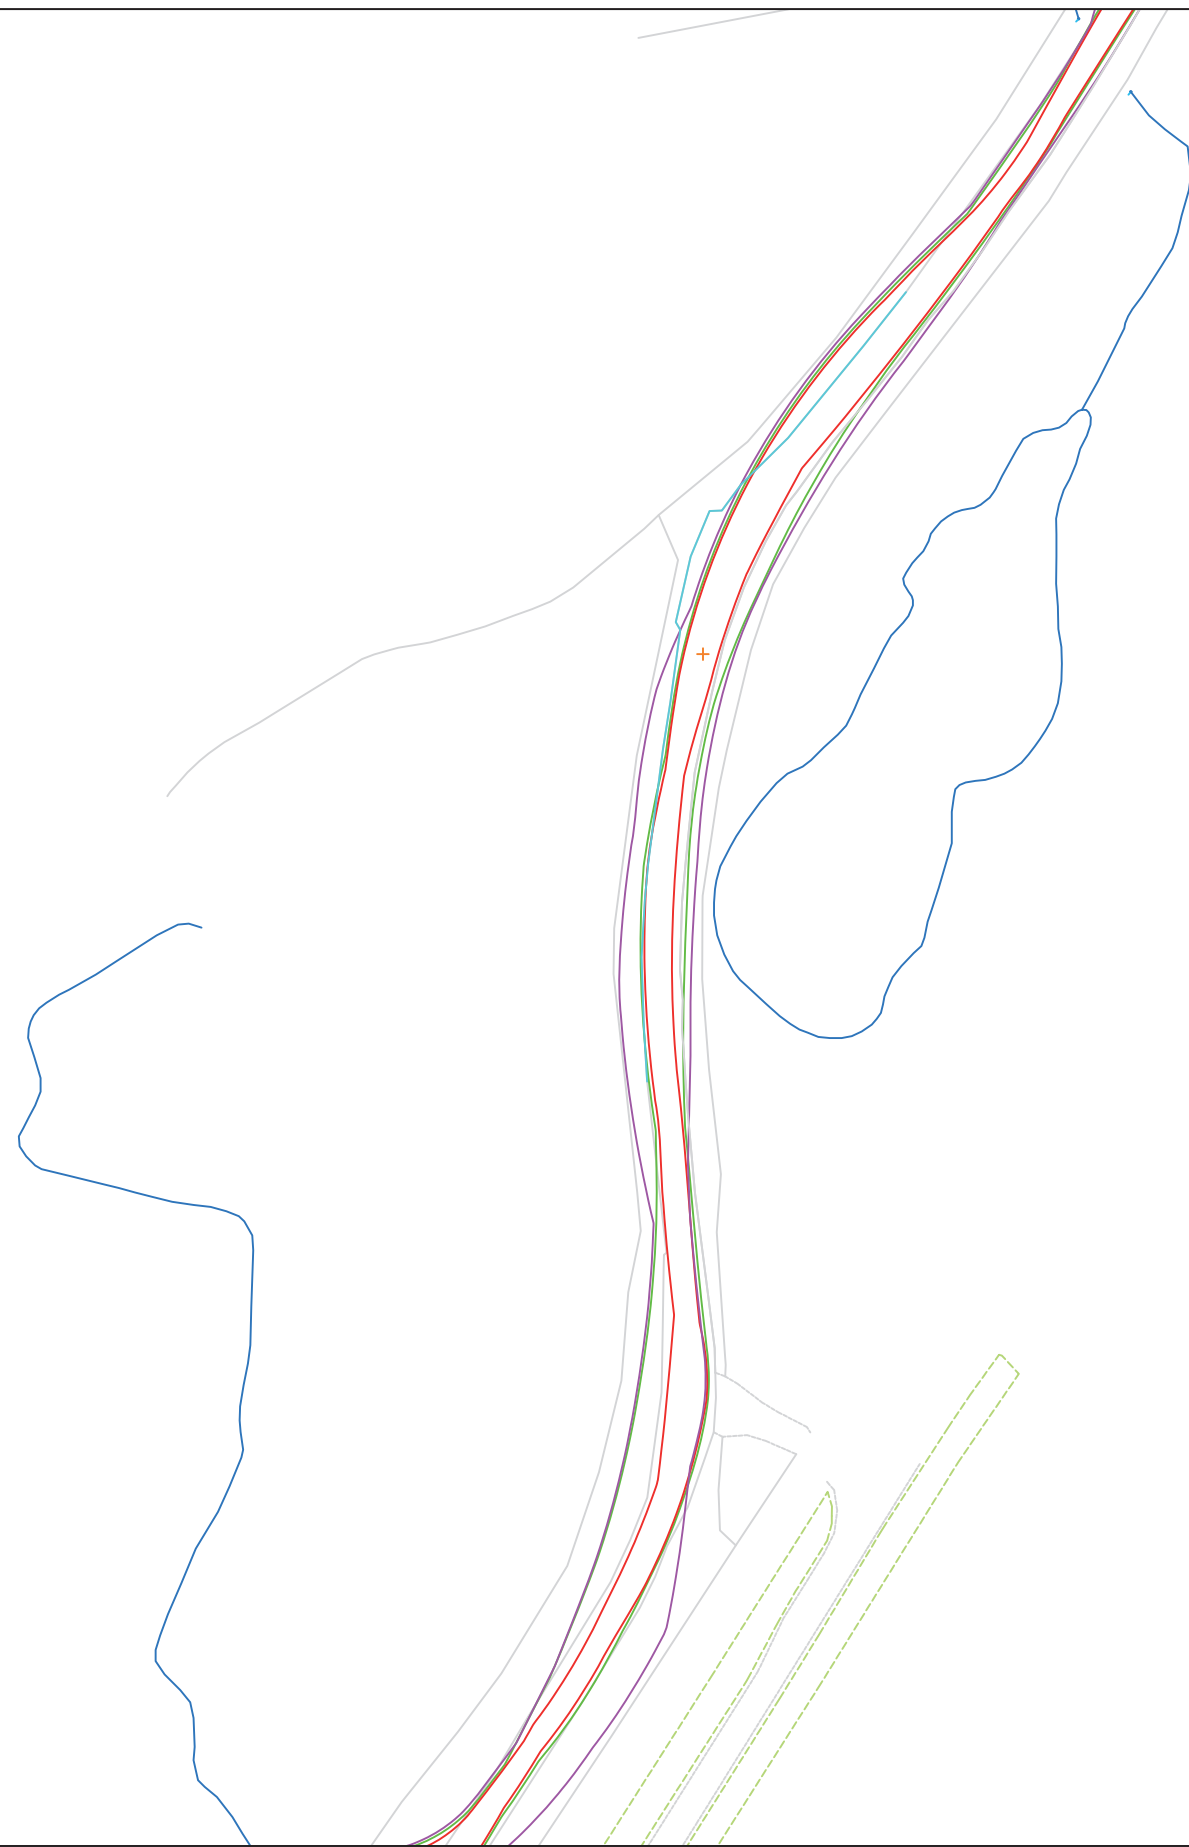


© Pell Frischmann

**Pell Frischmann**  
 93 GEORGE STREET, EDINBURGH, EH2 3ES  
 Tel: +44 (0)131 240 1270  
 Email: pfe@pellfrischmann.com  
 www.pellfrischmann.com

Project	Artfield Wind Farm	
Drawing Title	V150 Blade and Tower	
SPA Location	Carscreigh Northeast of High Glenjorrie	

Drawn	Name	Date	Scale
Designed	JS	01/03/2021	1:1000 @ A3
Checked	CN	01/03/2021	File No.
	TL	01/03/2021	103864 Rambol Artfield V150 SPA 01032021.dwg
Point of Interest	53, 54		Drawing Status
			Draft
Drawing No.	Notes:	Revision	
SK42	1. All mitigation is subject to confirmation through a test run. 2. This is not a construction drawing and is intended for illustration purposes only.	XXX	

Client	Rambol					
Key						
	Wheel SPA	Body SPA	Load SPA	Indicative	Over-run	Over-sail

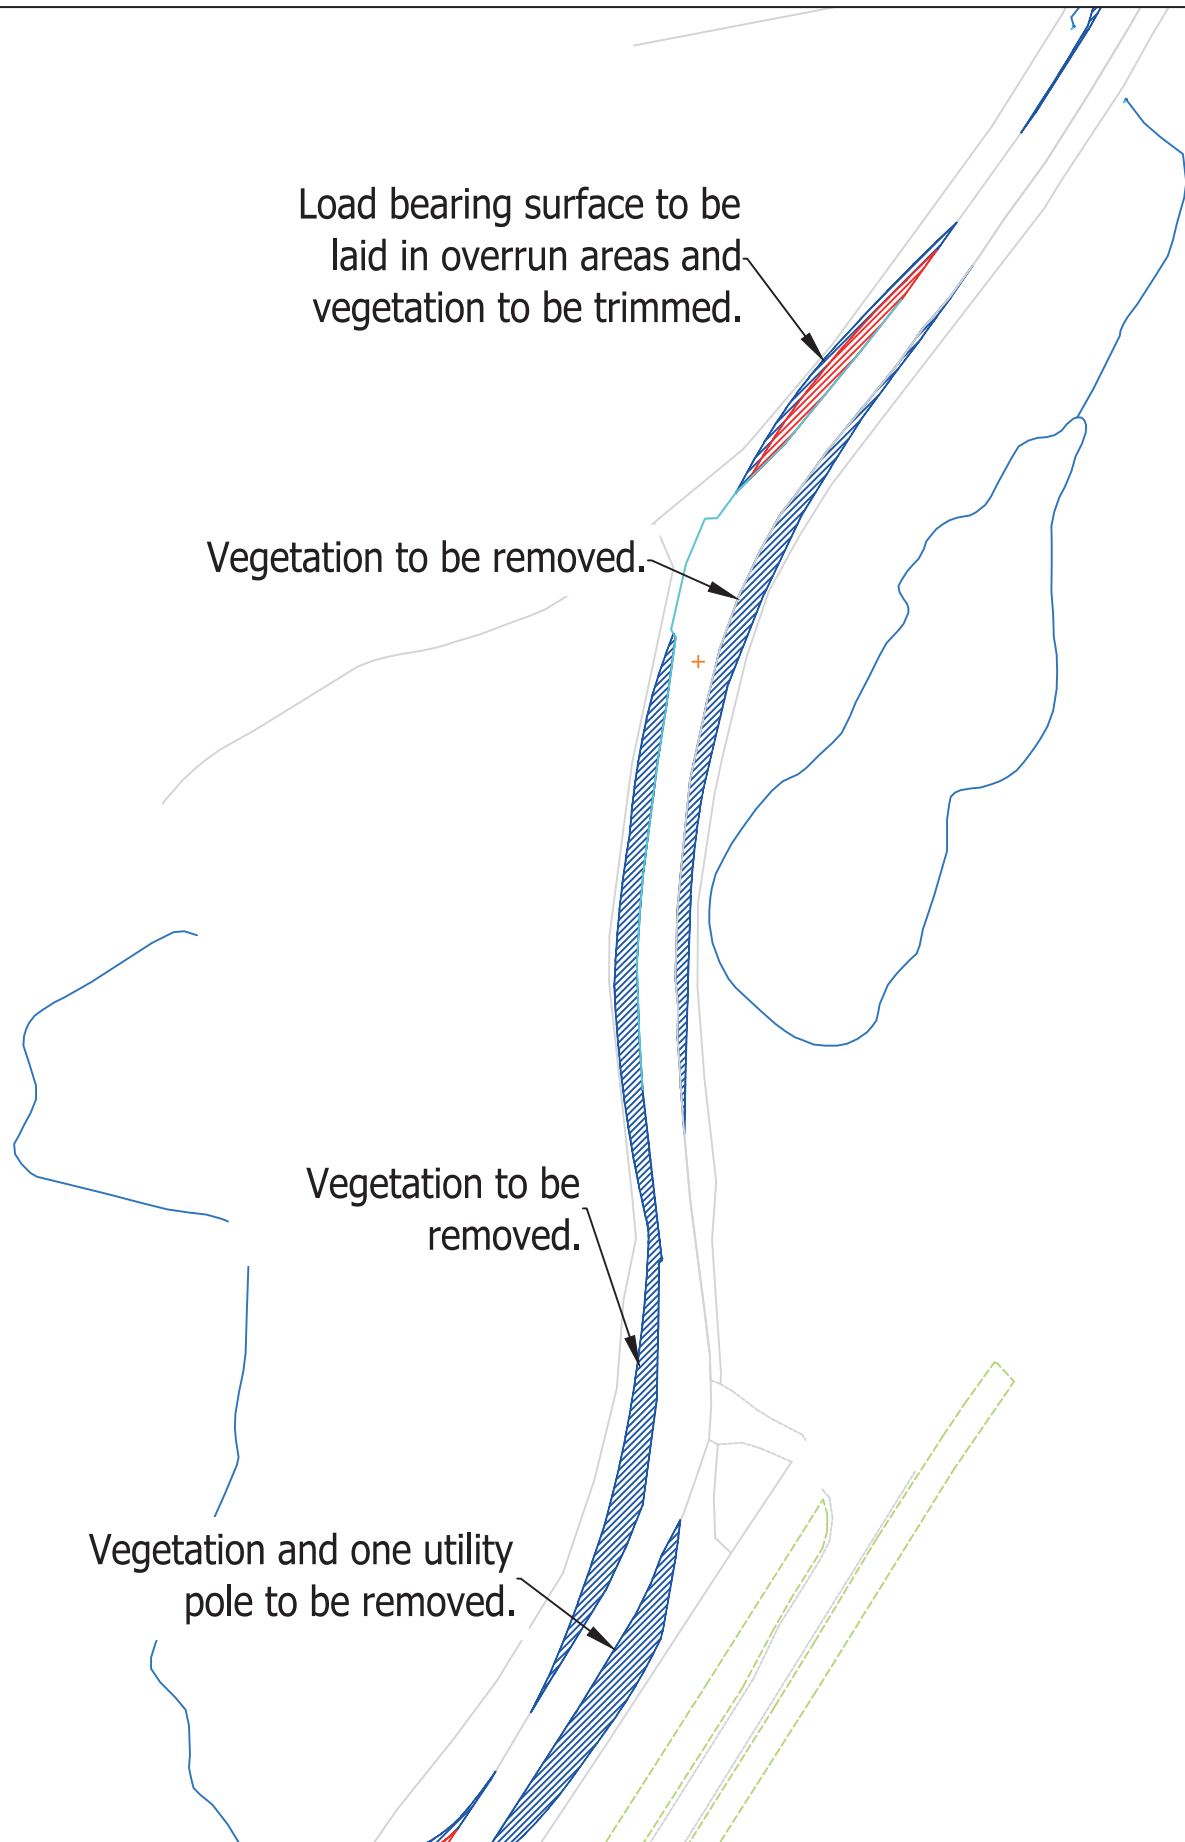


© Pell Frischmann

<b>Pell Frischmann</b> <small>93 GEORGE STREET, EDINBURGH, EH2 3ES</small> <small>Tel: +44 (0)131 240 1270</small> <small>Email: pfeinburgh@pellfrischmann.com</small> <small>www.pellfrischmann.com</small>	Project	Artfield Wind Farm		Drawn	JS	01/03/2021	Scale	1:1000 @ A3	
	Client	Rambol		Designed	CN	01/03/2021	File No.	103864 Rambol Artfield V150 SPA 01032021.dwg	
<b>Key</b> 	Drawing Title	V150 Blade and Tower		Checked	TL	01/03/2021	Drawing Status	Draft	
	SPA Location	Carscreigh Northeast of High Glenjorrie		Point of Interest	53, 54		Drawing No.	SK42A	
							Notes:	Revision	
							1. All mitigation is subject to confirmation through a test run. 2. This is not a construction drawing and is intended for illustration purposes only.	XXX	



Blade

Tower

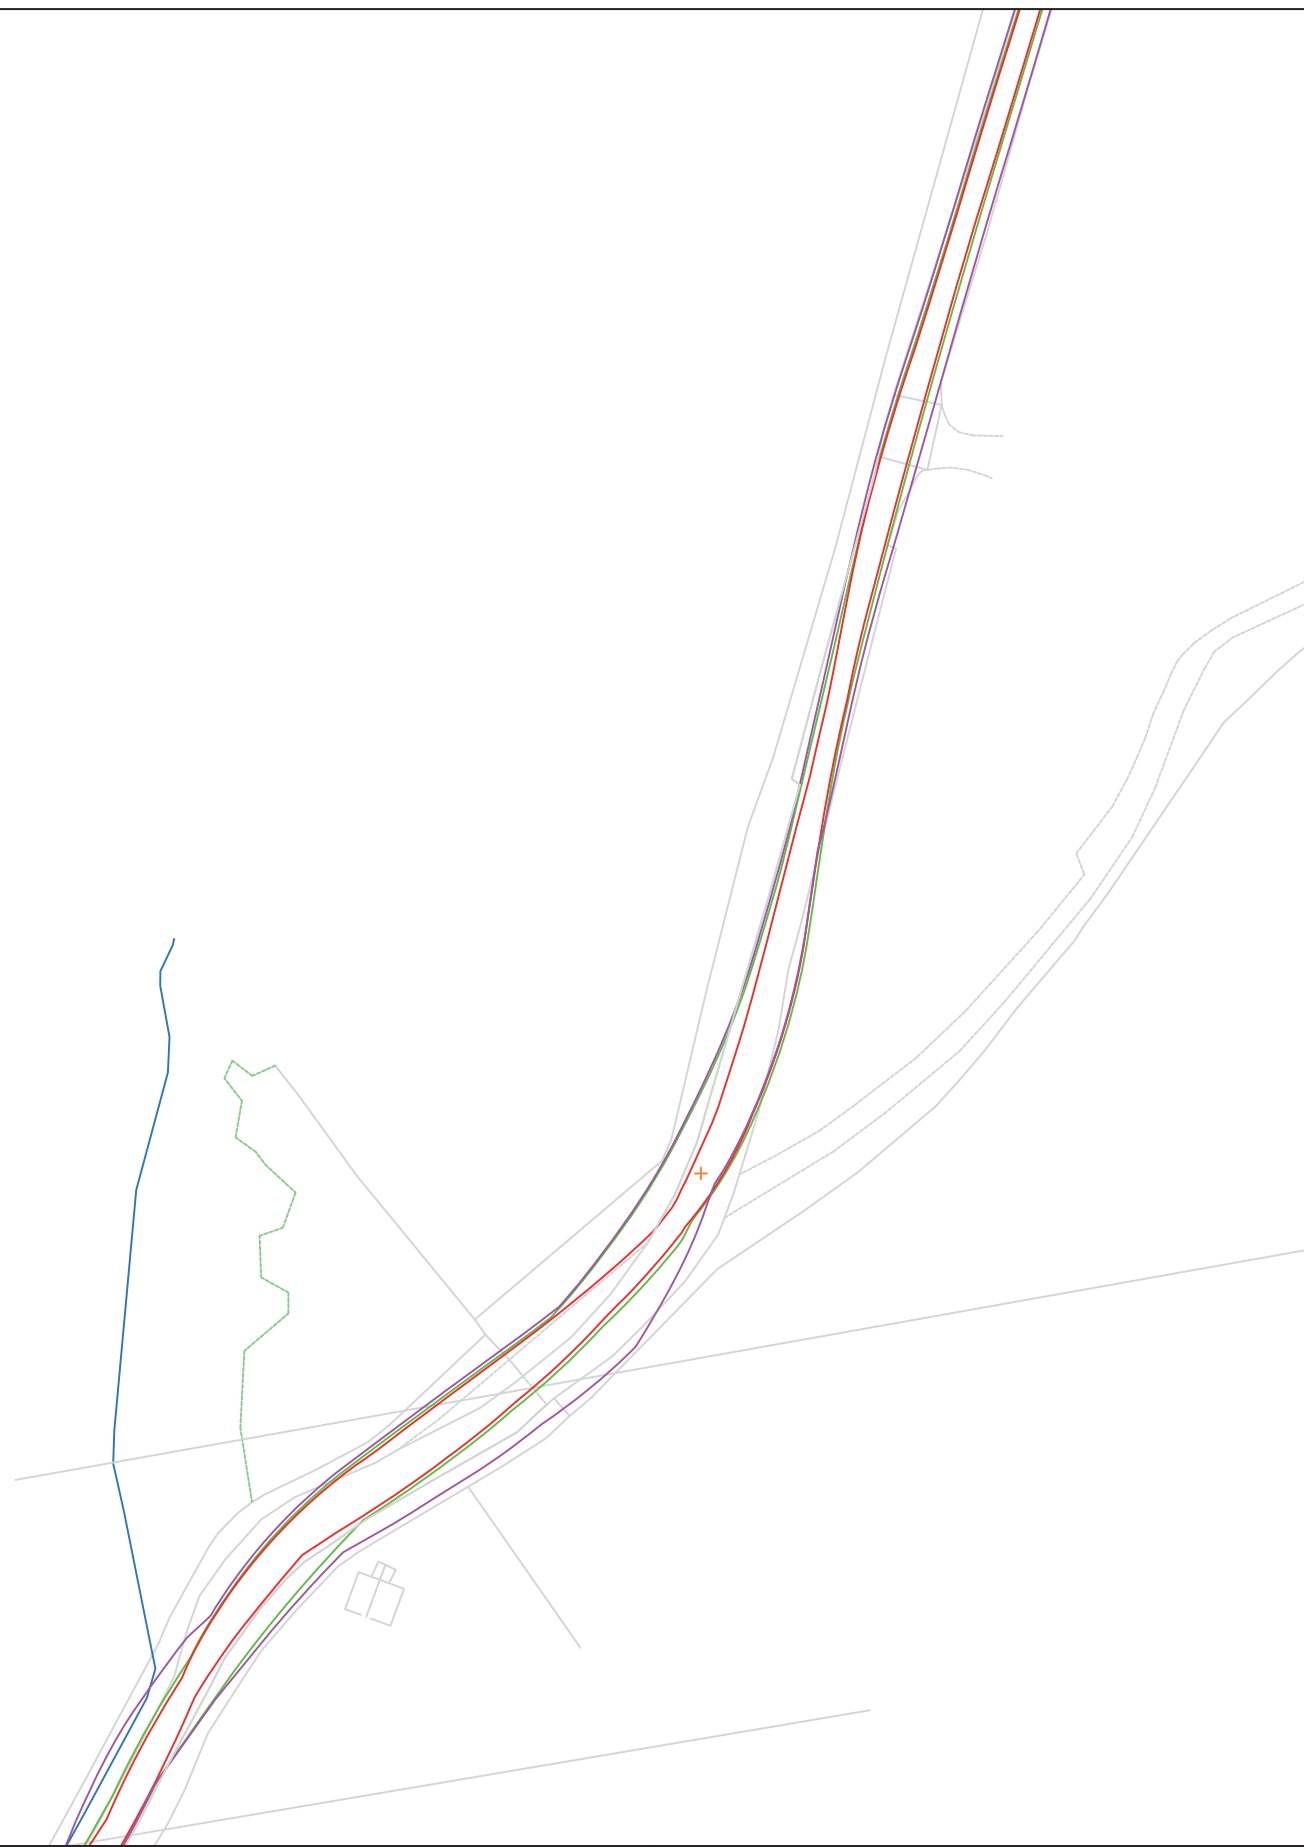

© Pell Frischmann

**Pell Frischmann**

93 GEORGE STREET, EDINBURGH, EH2 3ES  
Tel: +44 (0)131 240 1270  
Email: pfe@pellfrischmann.com  
www.pellfrischmann.com

Project

Artfield Wind Farm

Drawn	Name	Date	Scale
Designed	CN	01/03/2021	1:1000 @ A3
Checked	TL	01/03/2021	File No. 103864
Point of Interest			Drawing Status
55			Draft

Client **Rambol**

Drawing Title


V150 Blade and Tower

Key						
	Wheel SPA	Body SPA	Load SPA	Indicative	Over-run	Over-sail

SPA Location



Carscreigh West of Barnshangon Hill

Drawing No.	Notes:	Revision
SK43	1. All mitigation is subject to confirmation through a test run. 2. This is not a construction drawing and is intended for illustration purposes only.	XXX

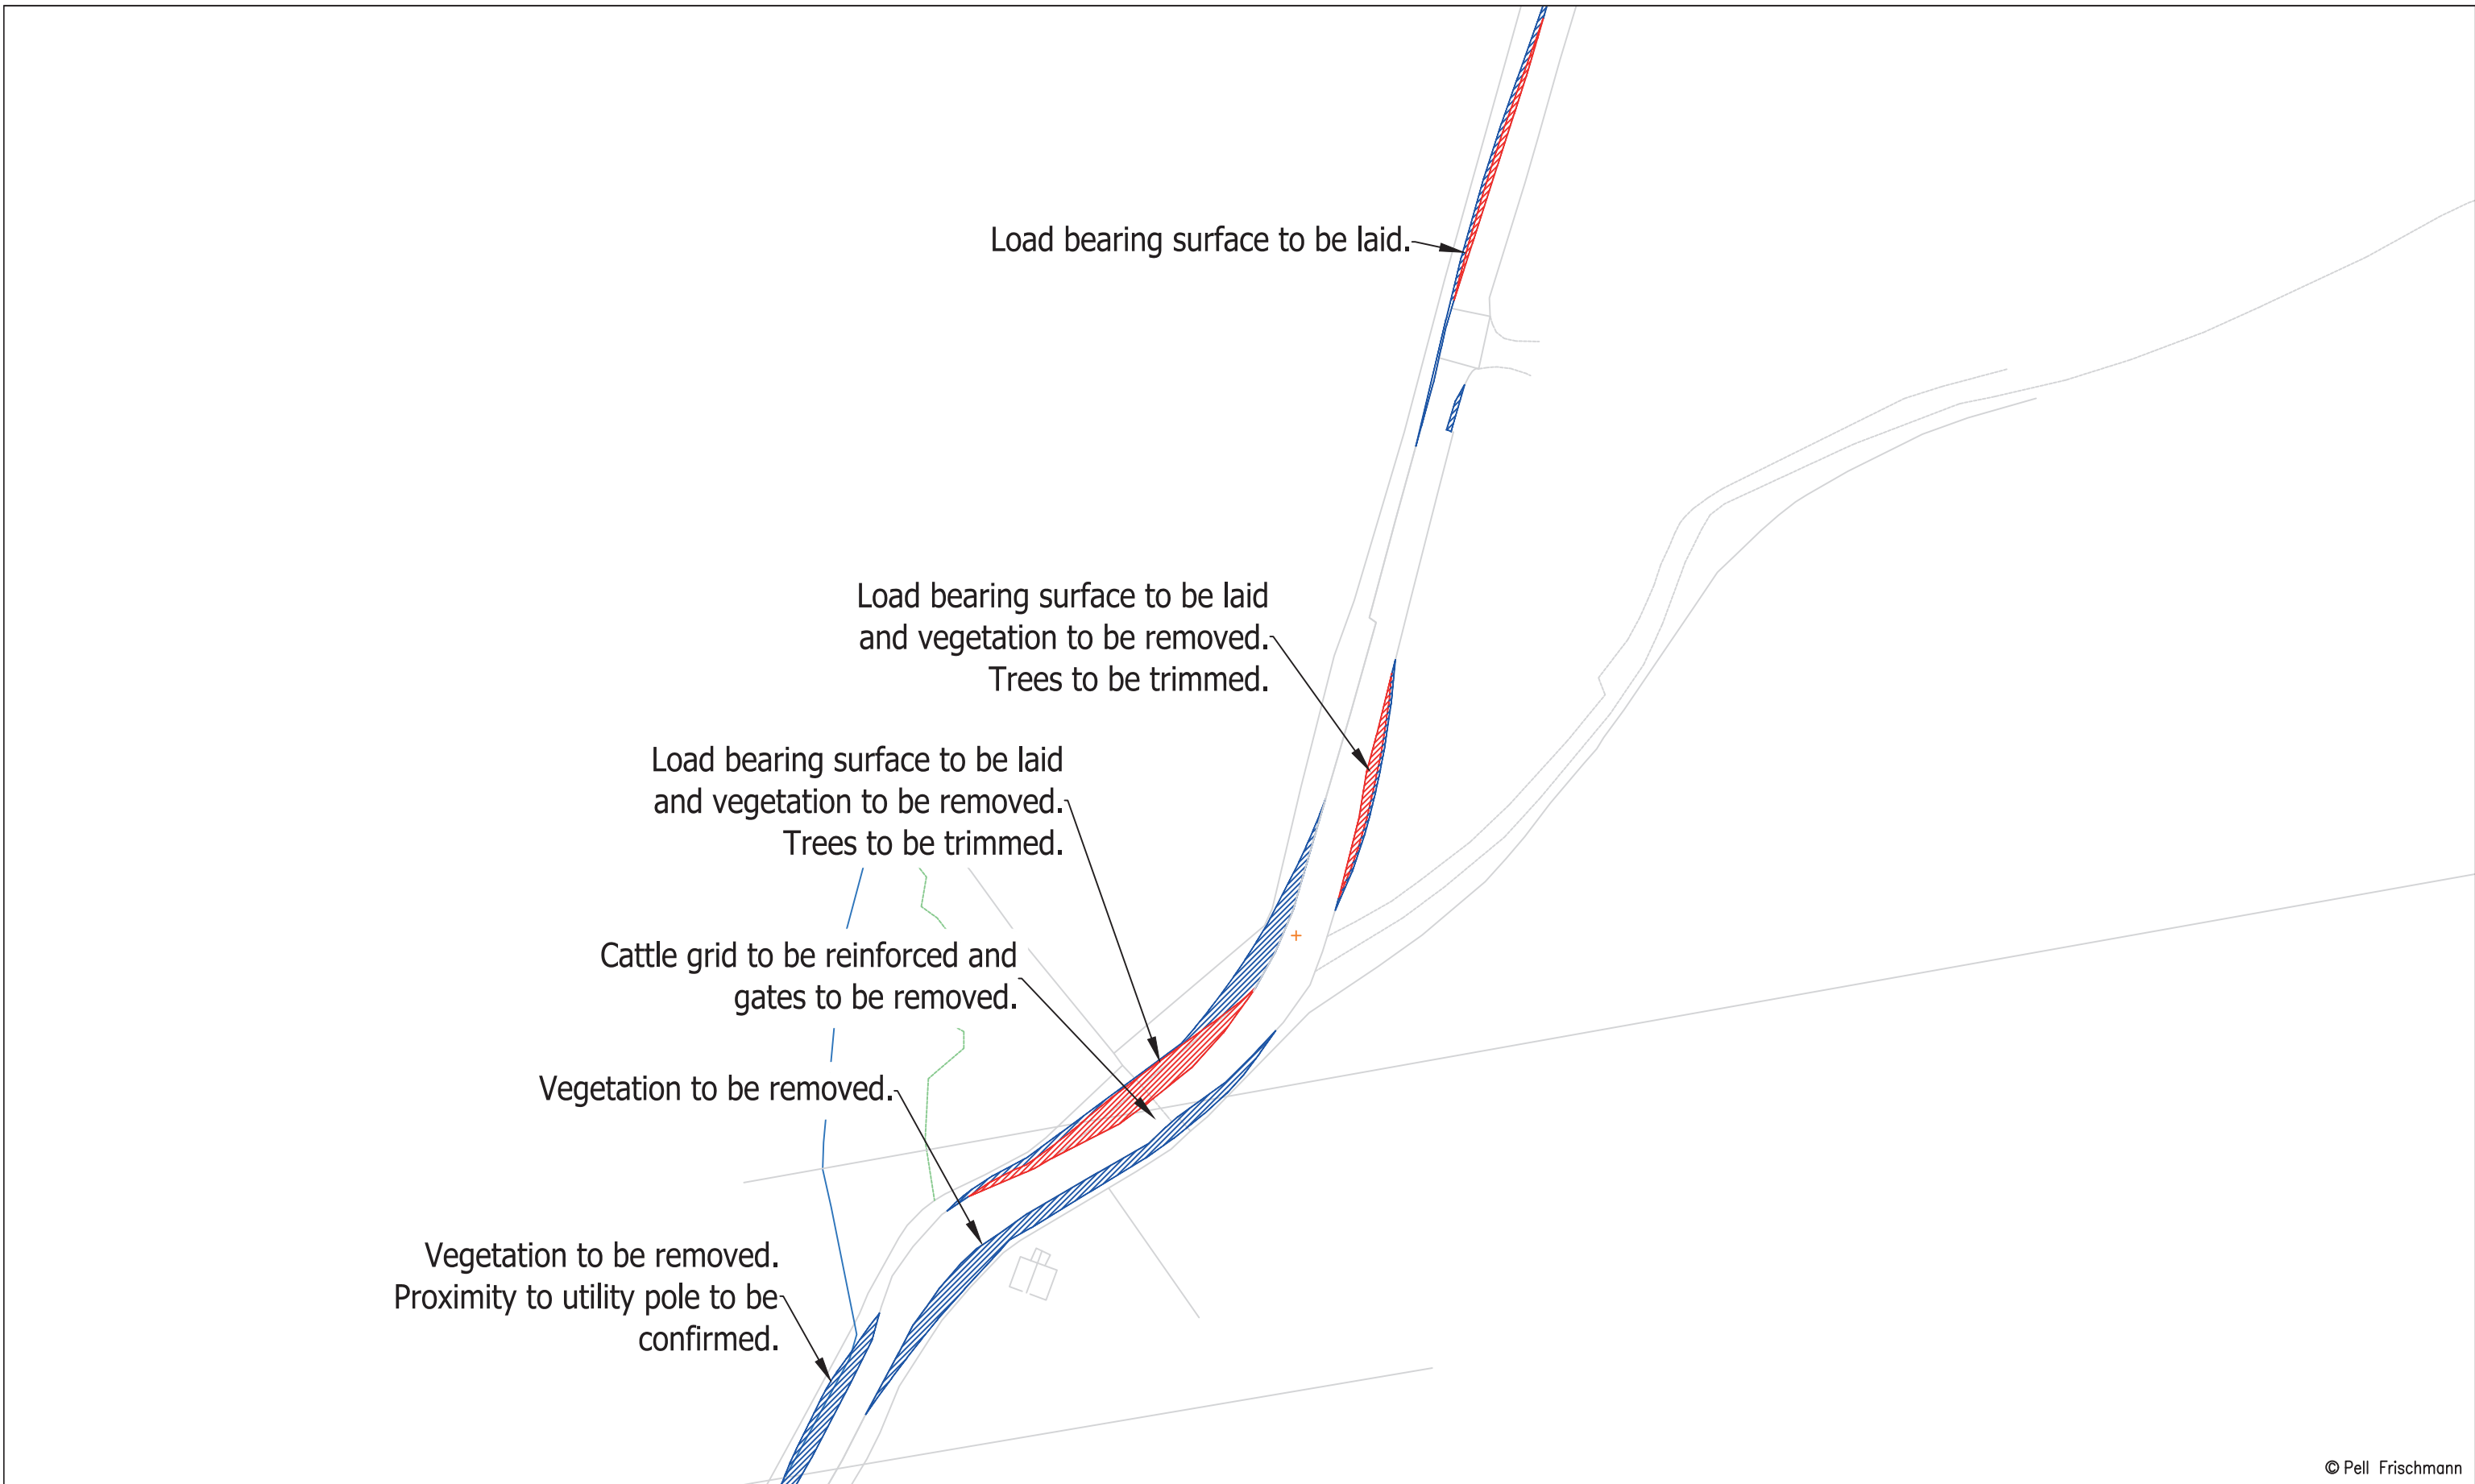

© Pell Frischmann


<b>Pell Frischmann</b> <small>93 GEORGE STREET, EDINBURGH, EH2 3ES</small> <small>Tel: +44 (0)131 240 1270</small> <small>Email: pfe@pellfrischmann.com</small> <small>www.pellfrischmann.com</small>	Project	Artfield Wind Farm			Drawn	JS	01/03/2021	Scale	1:1000 @ A3	
	Client	Rambol			Designed	CN	01/03/2021	File No.	103864 Rambol Artfield V150 SPA 01032021.dwg	
<b>Key</b> <span style="color:red">—</span> Wheel SPA <span style="color:green">—</span> Body SPA <span style="color:purple">—</span> Load SPA <span style="color:cyan">—</span> Indicative <span style="border: 1px solid red; padding: 2px;"> </span> Over-run <span style="border: 1px solid blue; padding: 2px;"> </span> Over-sail	Drawing Title	V150 Blade and Tower			Checked	TL	01/03/2021	Drawing Status	Draft	
	SPA Location	Carscreigh West of Barnshangon Hill			Point of Interest	55			Revision	XXX
		Drawing No.	SK43A			Notes: 1. All mitigation is subject to confirmation through a test run. 2. This is not a construction drawing and is intended for illustration purposes only.				

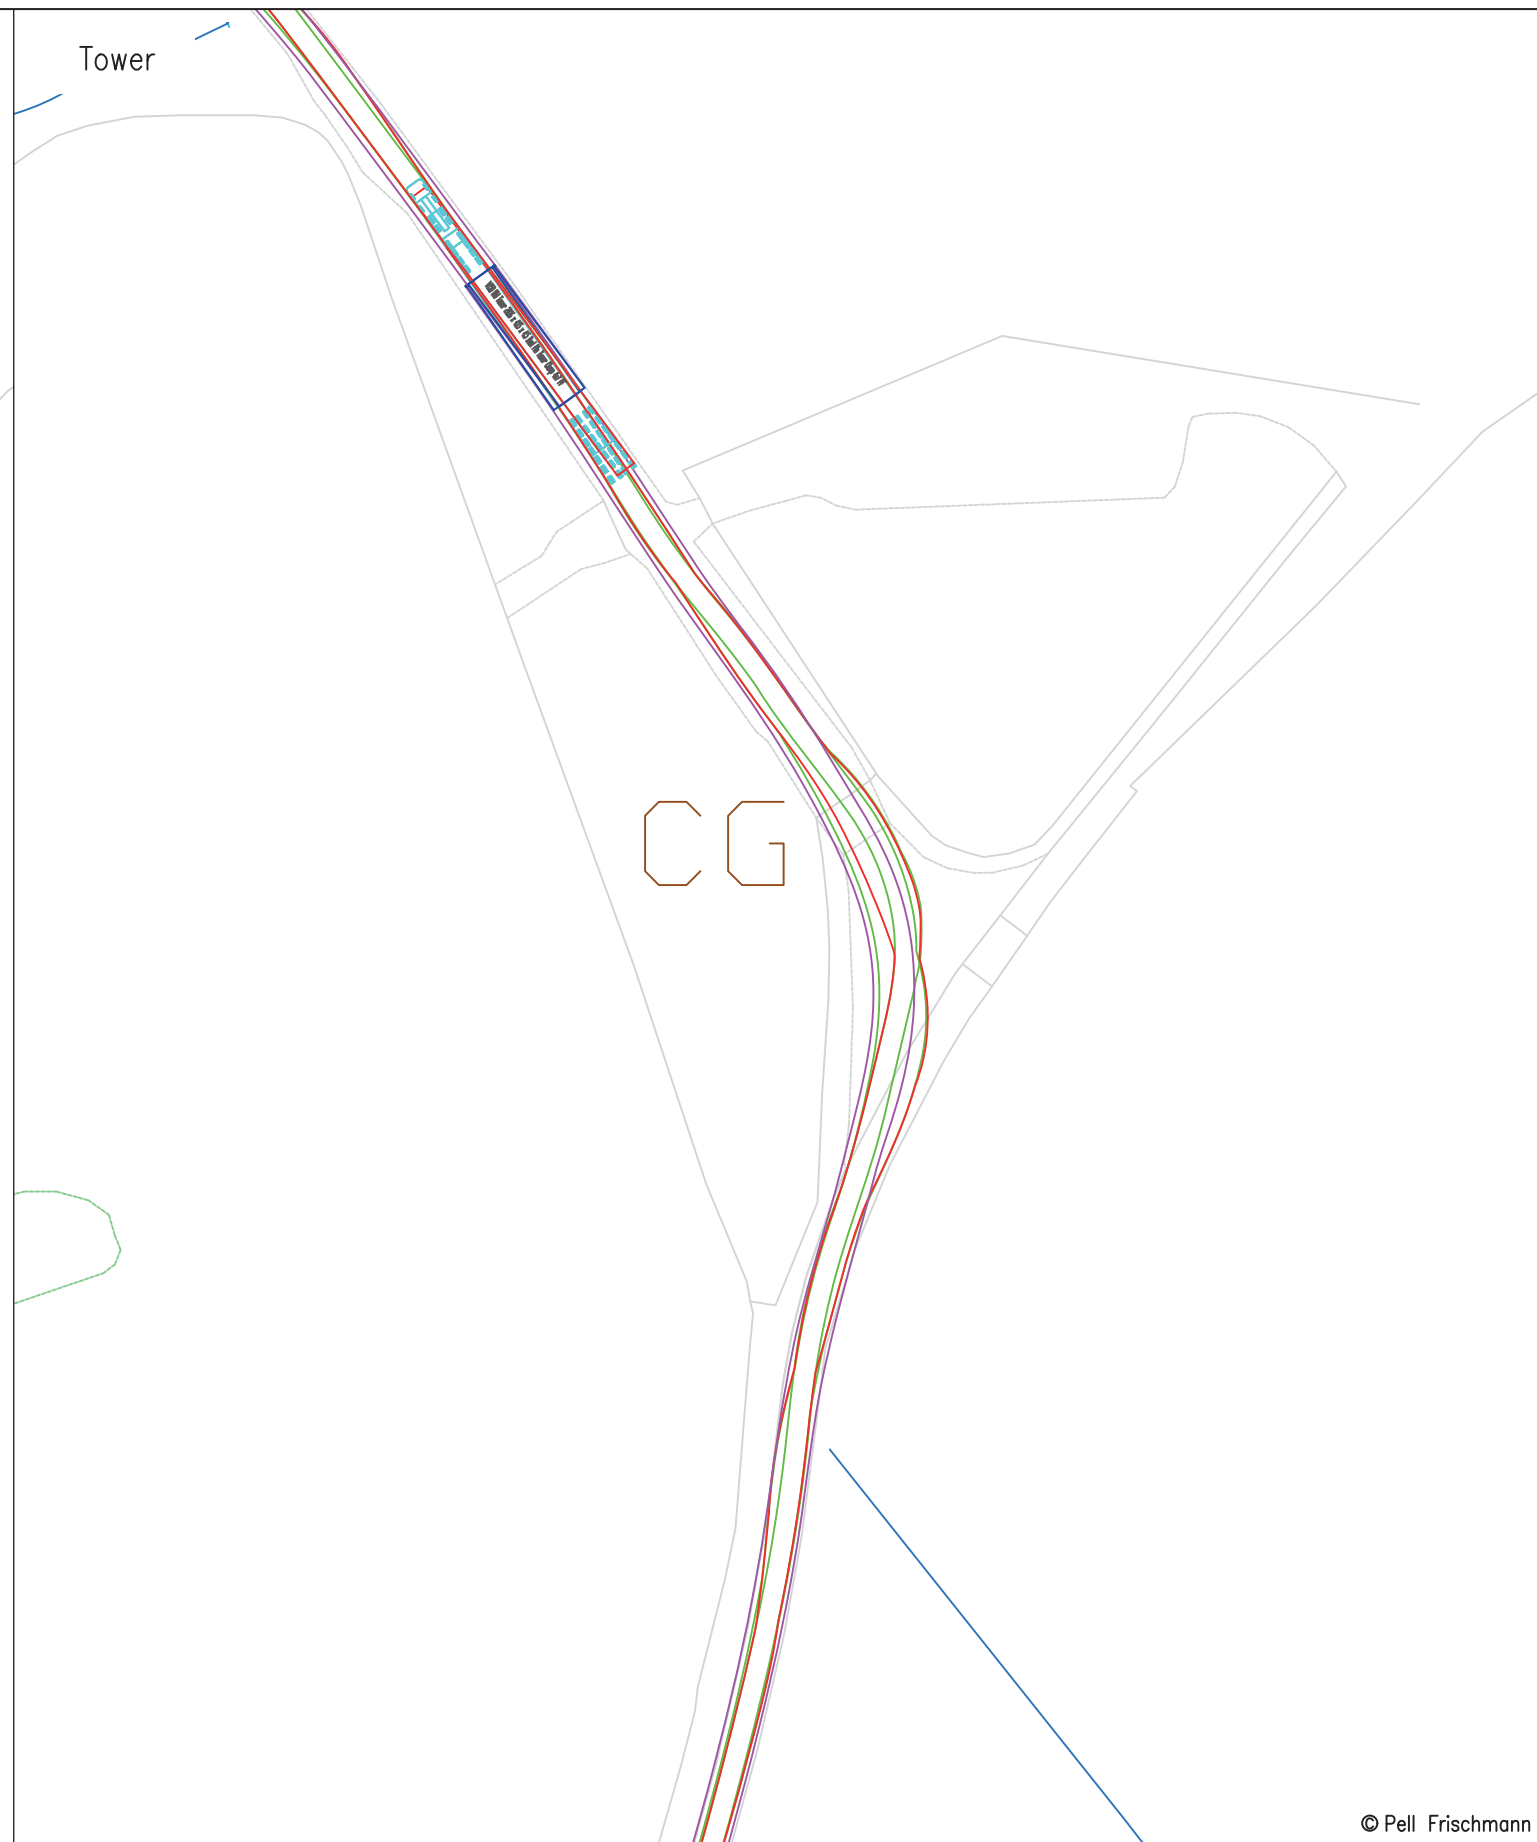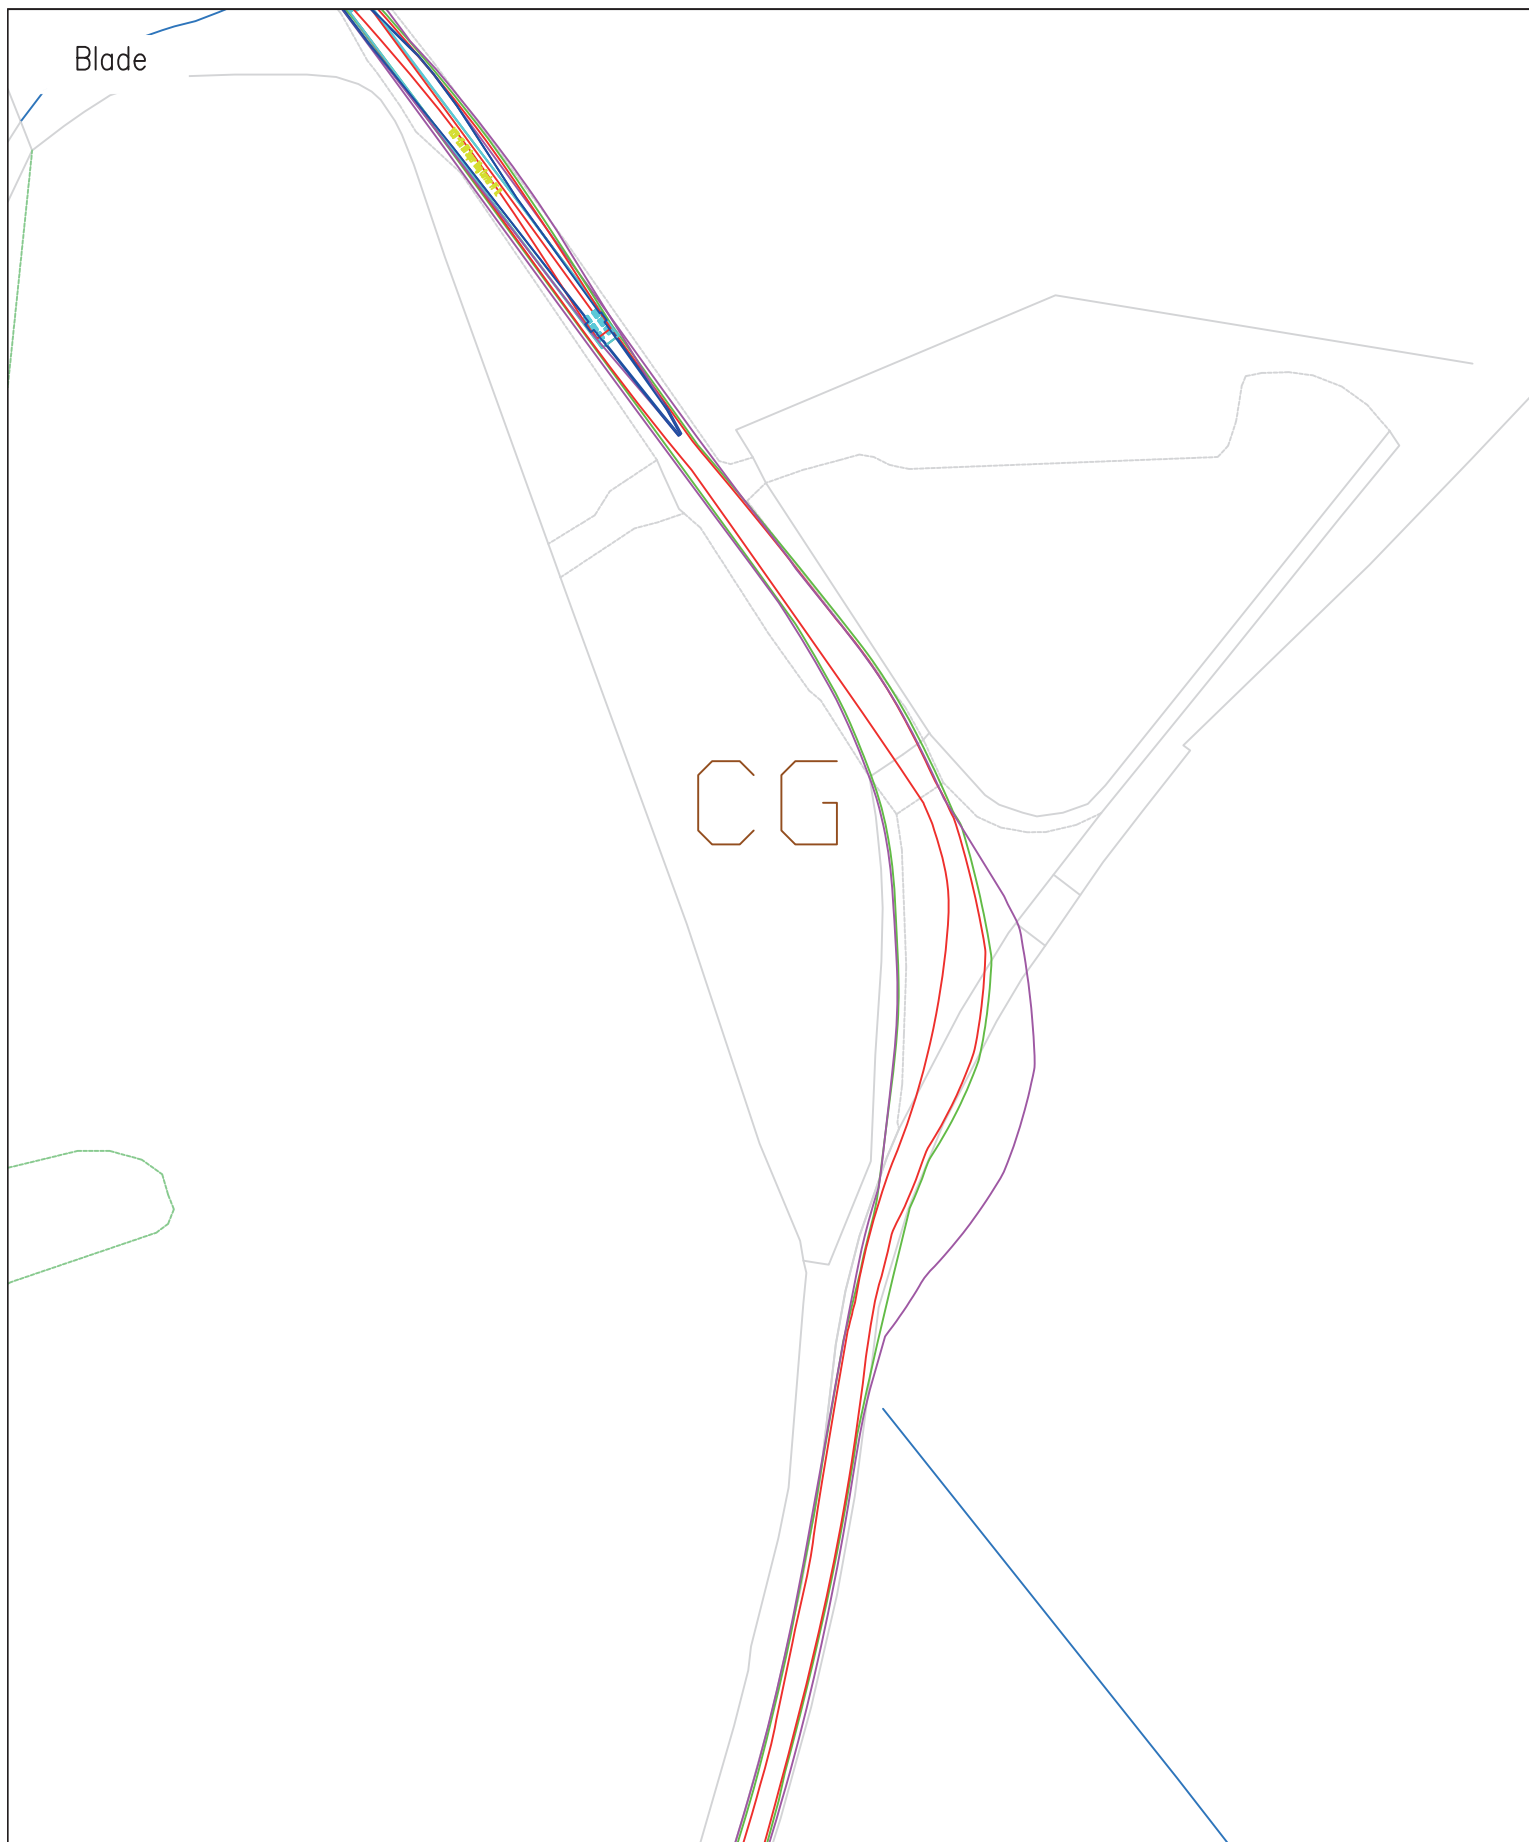

© Pell Frischmann

<b>Pell Frischmann</b> <small>93 GEORGE STREET, EDINBURGH, EH2 3ES</small> <small>Tel: +44 (0)131 240 1270</small> <small>Email: pfeinburgh@pellfrischmann.com</small> <small>www.pellfrischmann.com</small>	Project	Artfield Wind Farm			Drawn	JS	01/03/2021	Scale	1:1000 @ A3	
	Client	Rambol			Designed	CN	01/03/2021	File No.	103864 Rambol Artfield V150 SPA 01032021.dwg	
<b>Key</b> <span style="color:red">—</span> Wheel SPA <span style="color:green">—</span> Body SPA <span style="color:purple">—</span> Load SPA <span style="color:cyan">—</span> Indicative <span style="border: 1px solid red; padding: 2px;"> </span> Over-run <span style="border: 1px solid blue; padding: 2px;"> </span> Over-sail	Drawing Title	V150 Blade and Tower			Checked	TL	01/03/2021	Drawing Status	Draft	
	SPA Location	Carscreigh / Glenchamber Wind Farm Junction			Point of Interest	56		Drawing No.	SK44	
					Notes: 1. All mitigation is subject to confirmation through a test run. 2. This is not a construction drawing and is intended for illustration purposes only.			Revision		XXX



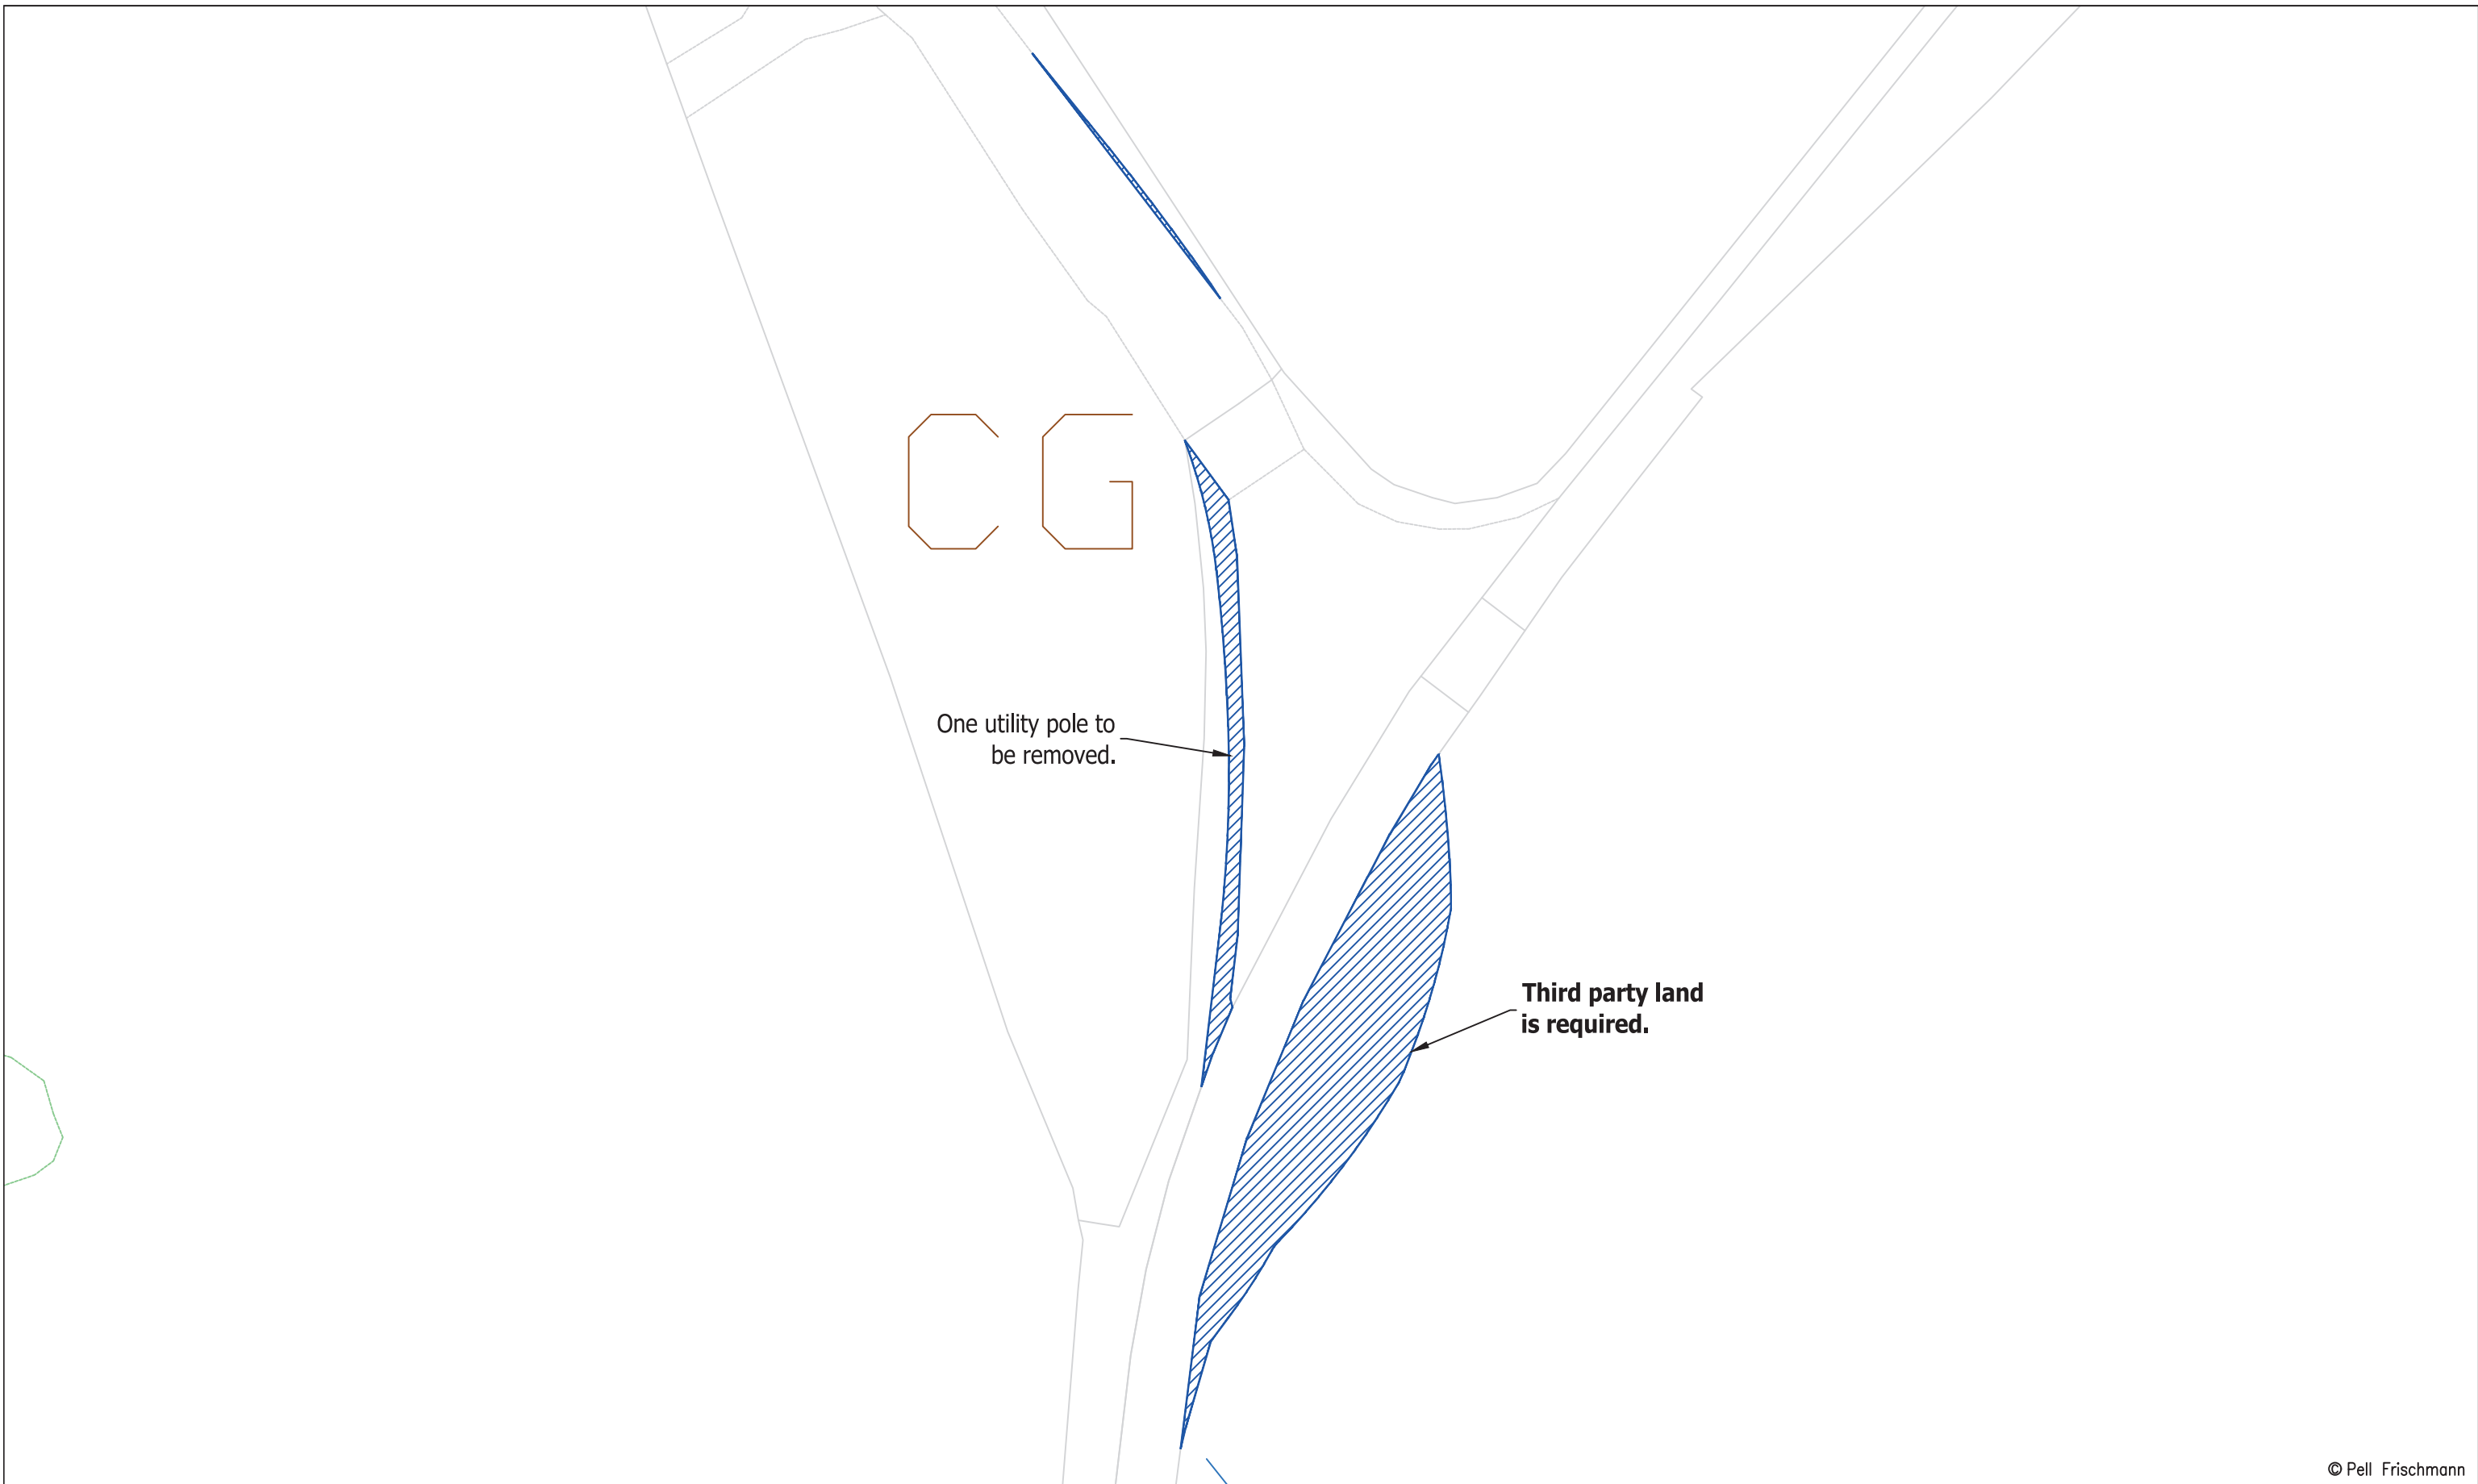

© Pell Frischmann

<b>Pell Frischmann</b> 93 GEORGE STREET, EDINBURGH, EH2 3ES Tel: +44 (0)131 240 1270 Email: pfeinburgh@pellfrischmann.com www.pellfrischmann.com	Project	Artfield Wind Farm		Drawn	JS	01/03/2021	Scale	1:500 @ A3	
	Client	Rambol		Designed	CN	01/03/2021	File No.	103864 Rambol Artfield V150 SPA 01032021.dwg	
<b>Key</b> 	Drawing Title	V150 Blade and Tower		Checked	TL	01/03/2021	Drawing Status	Draft	
	SPA Location	Carscreigh / Glenchamber Wind Farm Junction		Point of Interest	56		Drawing No.	SK44A	
					Notes:		Revision		XXX
				1. All mitigation is subject to confirmation through a test run.					
				2. This is not a construction drawing and is intended for illustration purposes only.					

Blade

Tower



© Pell Frischmann

**Pell Frischmann**

93 GEORGE STREET, EDINBURGH, EH2 3ES  
Tel: +44 (0)131 240 1270  
Email: pfeinburgh@pellfrischmann.com  
www.pellfrischmann.com

Project

Artfield Wind Farm

Drawn	JS	01/03/2021	Scale	1:1000 @ A3
Designed	CN	01/03/2021	File No.	103864 Rambol Artfield V150 SPA 01032021.dwg
Checked	TL	01/03/2021	Drawing Status	Draft
Point of Interest		57		

Client **Rambol**

Drawing Title


V150 Blade and Tower

Drawing No.	SK45	Notes:	Revision
		1. All mitigation is subject to confirmation through a test run. 2. This is not a construction drawing and is intended for illustration purposes only.	XXX

Key						
	Wheel SPA	Body SPA	Load SPA	Indicative	Over-run	Over-sail

SPA Location

Glenchamber Wind Farm / Unclassified Road Junction

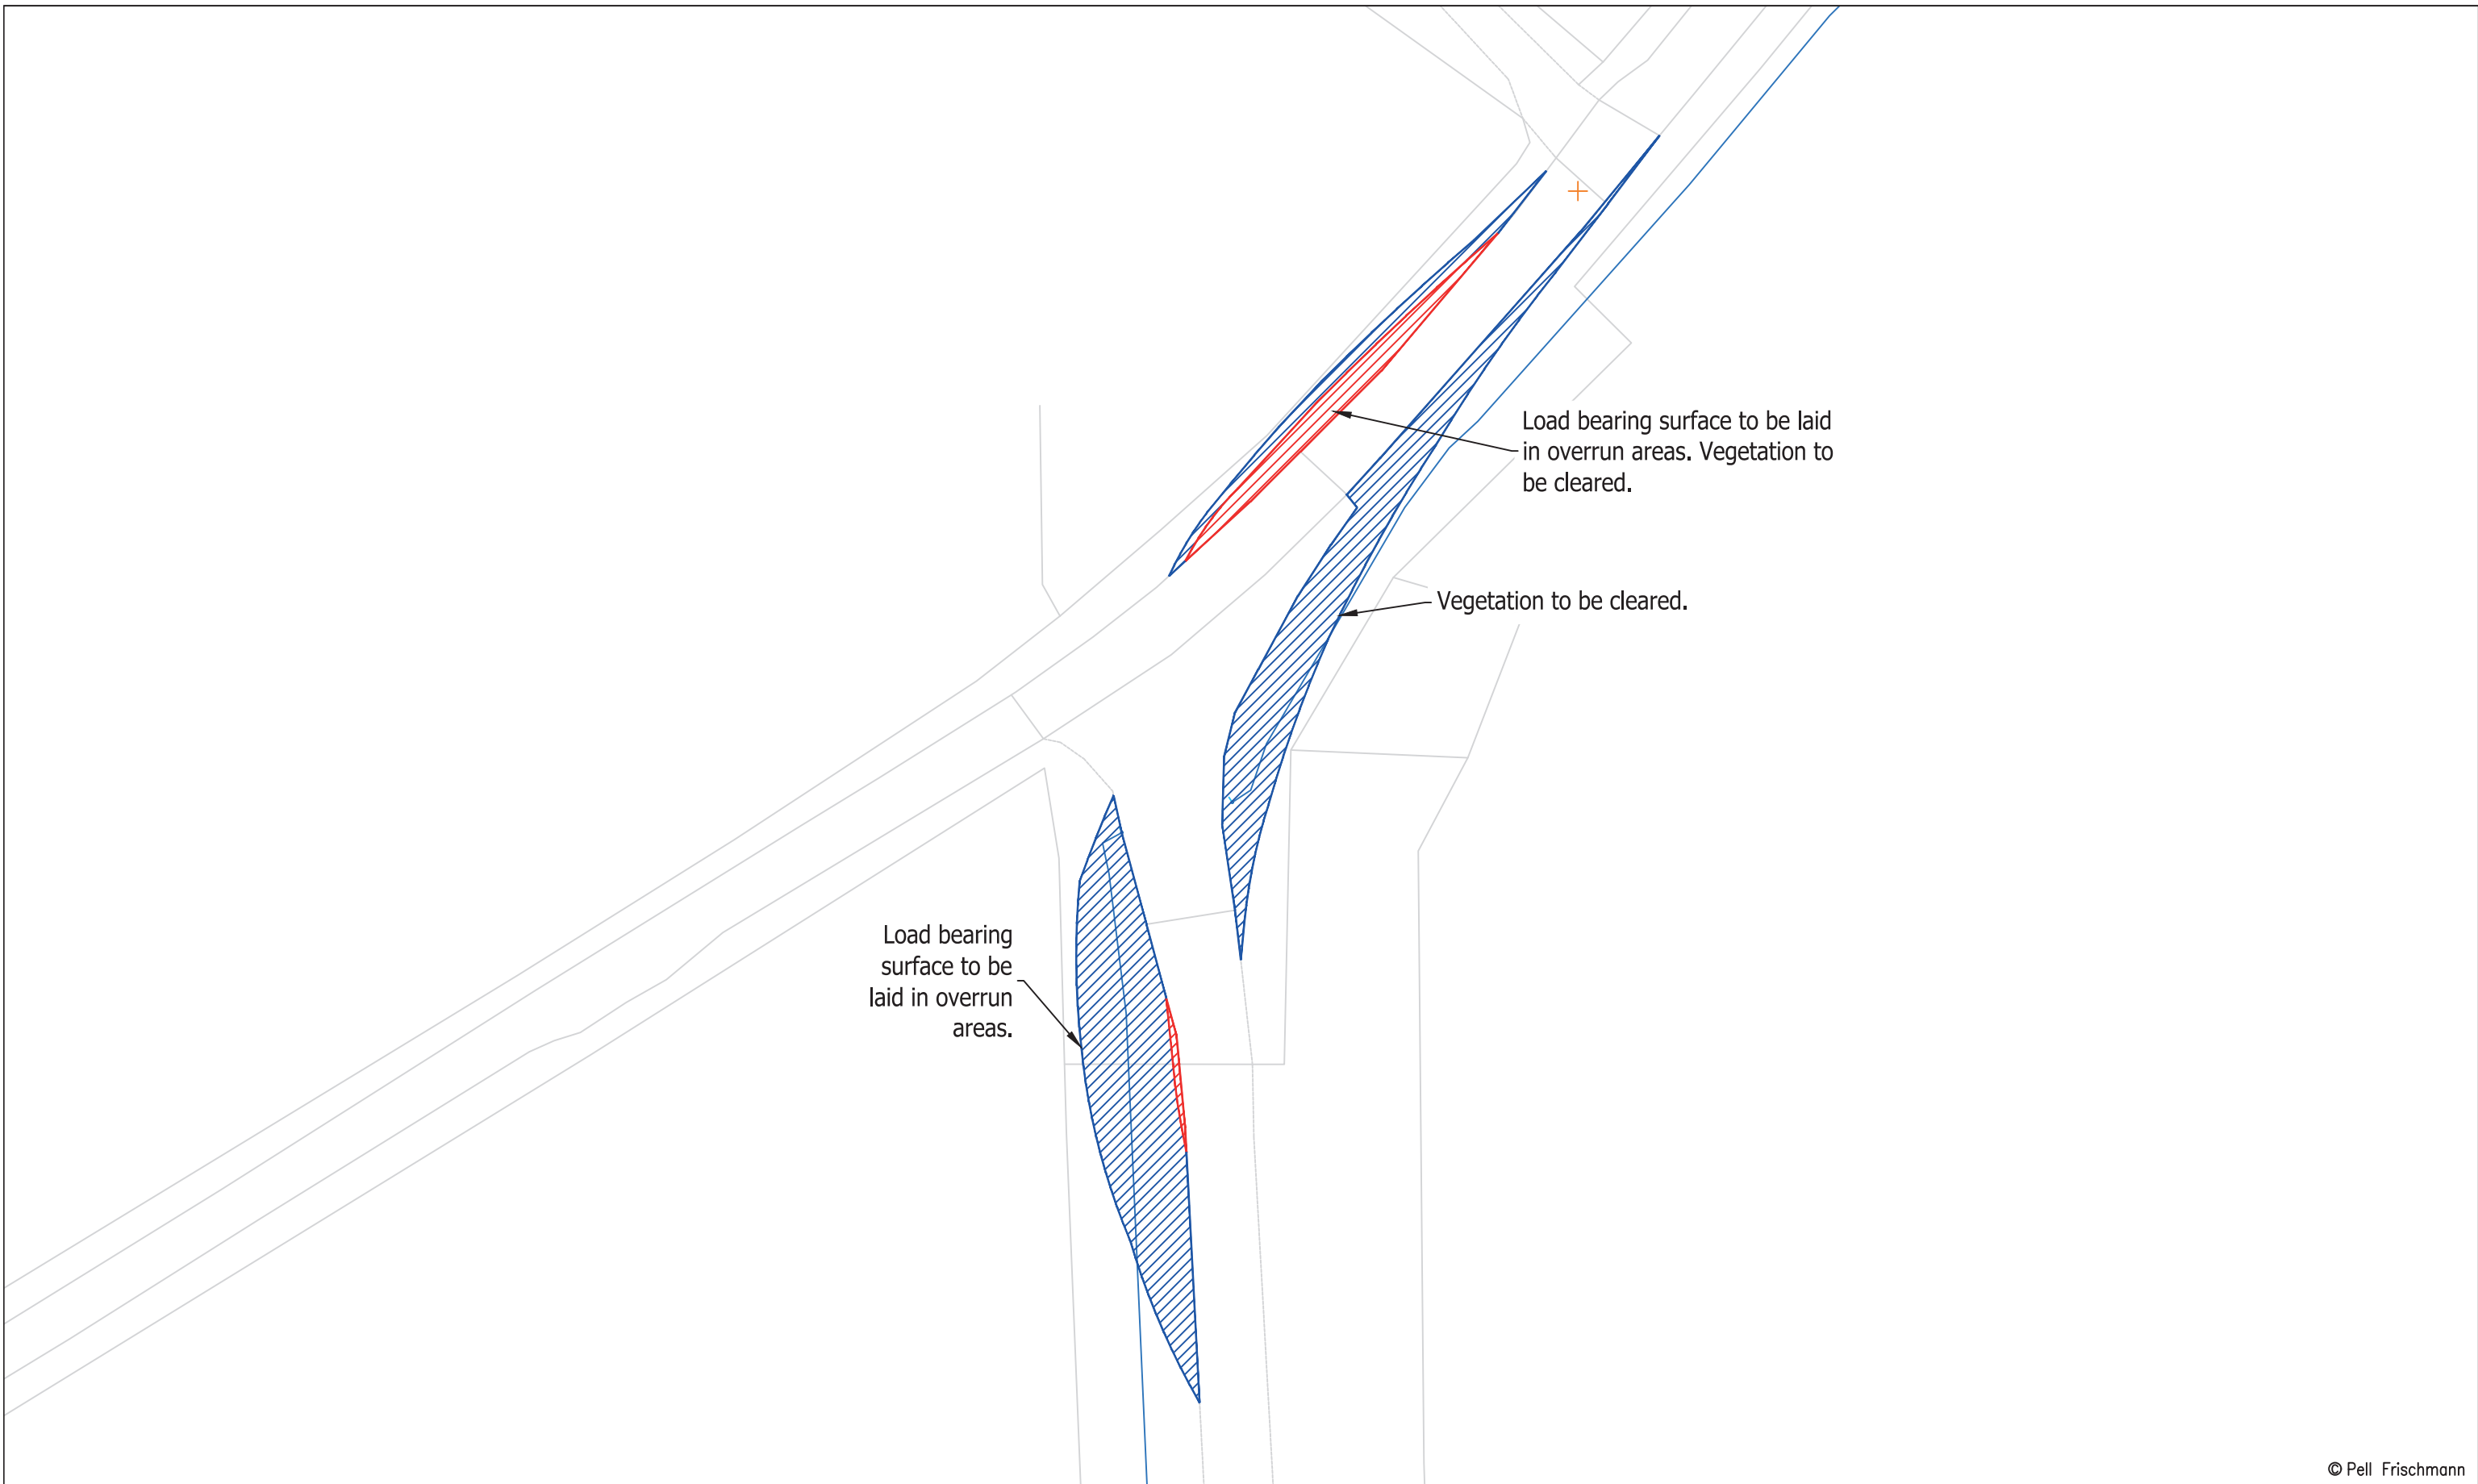


© Pell Frischmann

<b>Pell Frischmann</b> 93 GEORGE STREET, EDINBURGH, EH2 3ES Tel: +44 (0)131 240 1270 Email: pfeinburgh@pellfrischmann.com www.pellfrischmann.com	Project	Artfield Wind Farm		Drawn	JS	01/03/2021	Scale	1:500 @ A3	
	Client	Rambol		Designed	CN	01/03/2021	File No.	103864 Rambol Artfield V150 SPA 01032021.dwg	
<b>Key</b> Wheel SPA Body SPA Load SPA Indicative Over-run Over-sail	Drawing Title	V150 Blade and Tower		Checked	TL	01/03/2021	Drawing Status	Draft	
	SPA Location	Glenchamber Wind Farm / Unclassified Road Junction		Point of Interest	57		Drawing No.	SK45A	
					Notes:		Revision		XXX
				1. All mitigation is subject to confirmation through a test run.					
				2. This is not a construction drawing and is intended for illustration purposes only.					

Blade

Tower

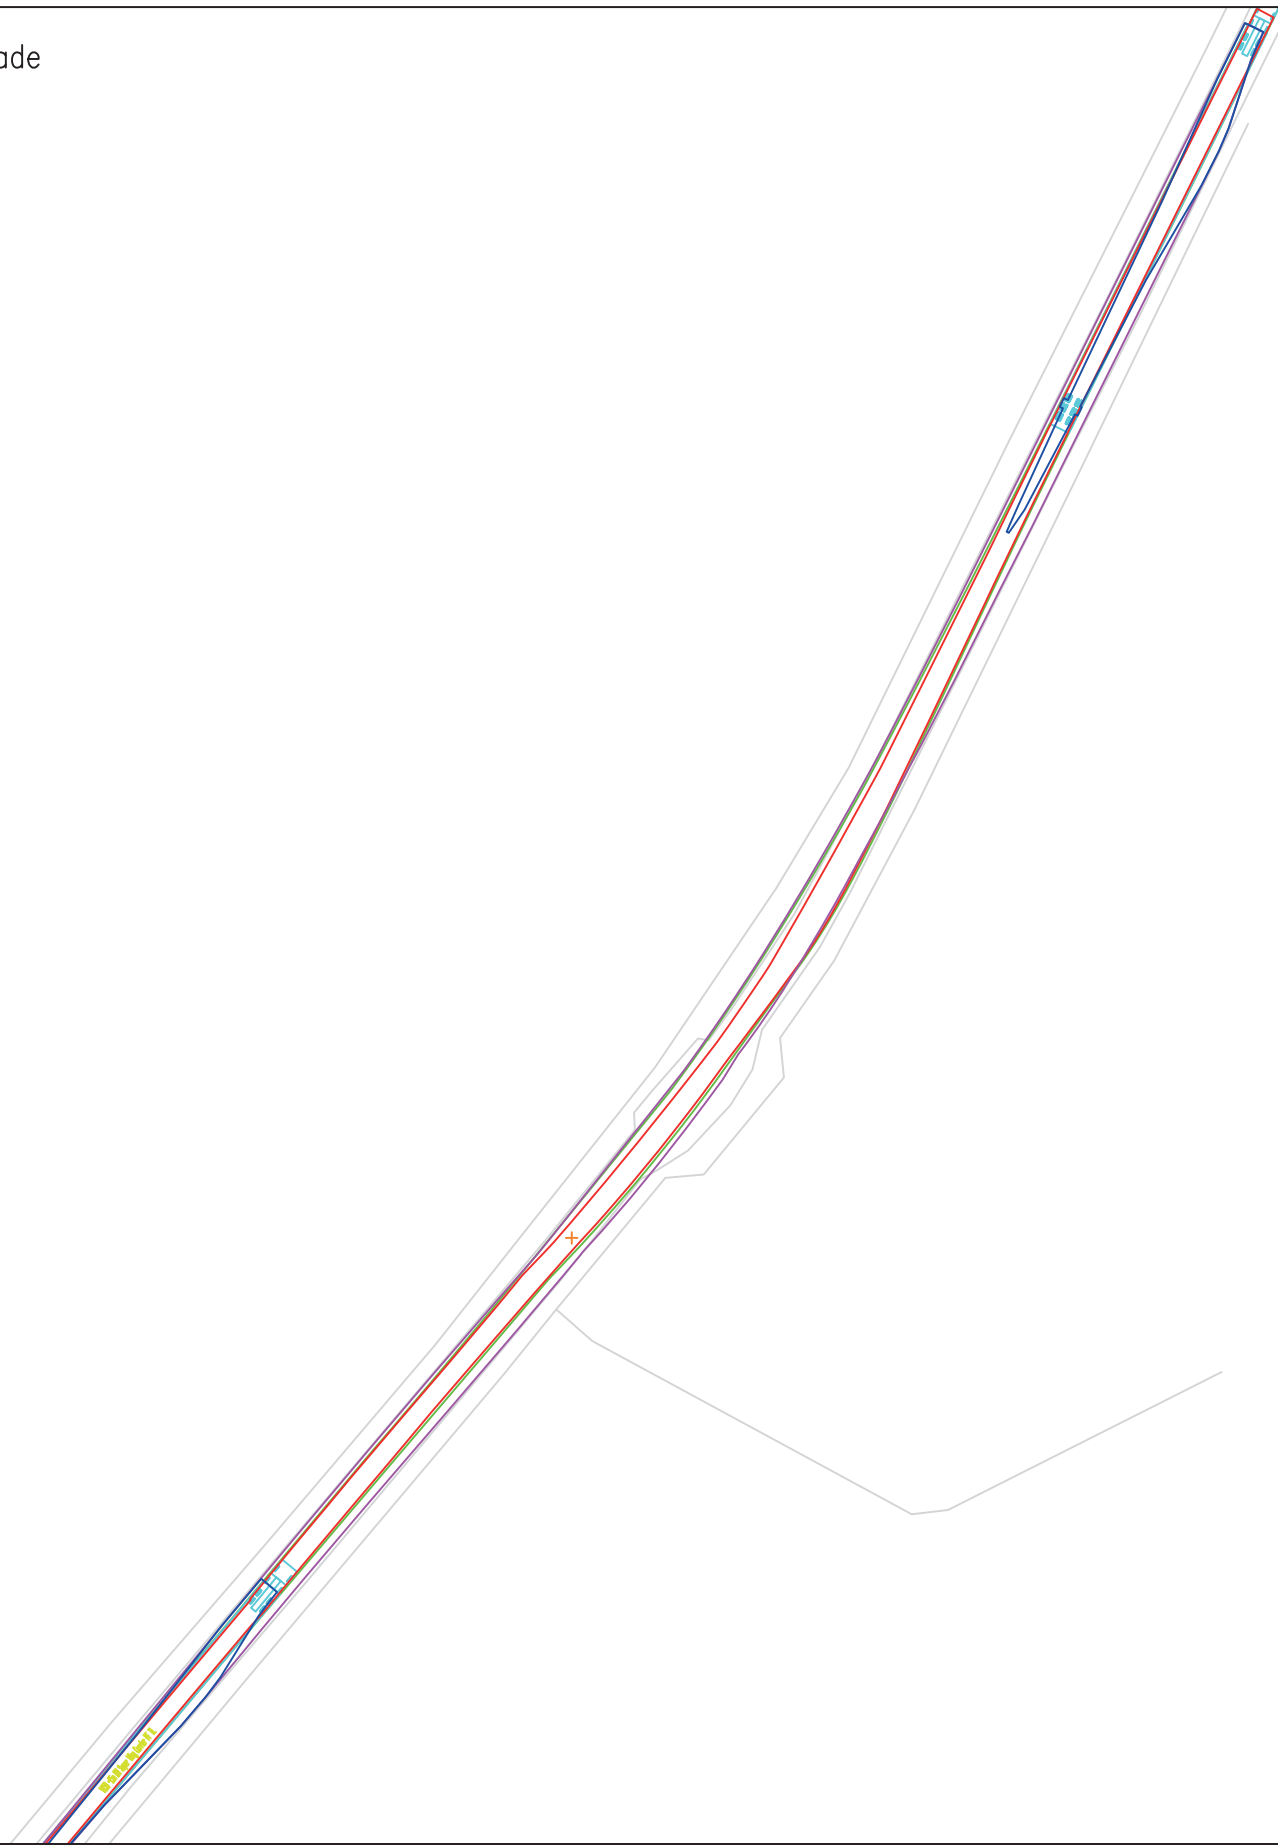







© Pell Frischmann

<b>Pell Frischmann</b> 93 GEORGE STREET, EDINBURGH, EH2 3ES Tel: +44 (0)131 240 1270 Email: pfe@pellfrischmann.com www.pellfrischmann.com	Project	Artfield Wind Farm			Drawn	JS	01/03/2021	Scale	1:1000 @ A3
	Client	Rambol			Designed	CN	01/03/2021	File No.	103864 Rambol Artfield V150 SPA 01032021.dwg
<b>Key</b> <span style="color:red">—</span> Wheel SPA <span style="color:green">—</span> Body SPA <span style="color:purple">—</span> Load SPA <span style="color:cyan">—</span> Indicative <span style="border: 1px solid red; display: inline-block; width: 10px; height: 10px; background: repeating-linear-gradient(45deg, transparent, transparent 2px, red 2px, red 4px);"></span> Over-run <span style="border: 1px solid blue; display: inline-block; width: 10px; height: 10px; background: repeating-linear-gradient(-45deg, transparent, transparent 2px, blue 2px, blue 4px);"></span> Over-sail	Drawing Title	V150 Blade and Tower			Checked	TL	01/03/2021	Drawing Status	Draft
	SPA Location	Glenchamber Wind Farm / Unclassified Road Junction			Point of Interest	57		Drawing No.	SK46
	Notes: 1. All mitigation is subject to confirmation through a test run. 2. This is not a construction drawing and is intended for illustration purposes only.								Revision



© Pell Frischmann

<b>Pell Frischmann</b> <small>93 GEORGE STREET, EDINBURGH, EH2 3ES</small> <small>Tel: +44 (0)131 240 1270</small> <small>Email: pfeinburgh@pellfrischmann.com</small> <small>www.pellfrischmann.com</small>	Project	Artfield Wind Farm		Drawn	JS	01/03/2021	Scale	1:500 @ A3	
	Client	Rambol		Designed	CN	01/03/2021	File No.	103864 Rambol Artfield V150 SPA 01032021.dwg	
<b>Key</b>  Wheel SPA  Body SPA  Load SPA  Indicative  Over-run  Over-sail	Drawing Title	V150 Blade and Tower		Checked	TL	01/03/2021	Drawing Status	Draft	
	SPA Location	Glenchamber Wind Farm / Unclassified Road Junction		Point of Interest	57		Drawing No.	SK46A	
					Notes:		Revision		XXX
				1. All mitigation is subject to confirmation through a test run.		2. This is not a construction drawing and is intended for illustration purposes only.			

Blade

Tower



© Pell Frischmann

**Pell Frischmann**

93 GEORGE STREET, EDINBURGH, EH2 3ES  
Tel: +44 (0)131 240 1270  
Email: pfeinburgh@pellfrischmann.com  
www.pellfrischmann.com

Project

Artfield Wind Farm

Drawn	Name	Date	Scale
Designed	JS	01/03/2021	1:1000 @ A3
Checked	CN	01/03/2021	File No. 103864
	TL	01/03/2021	Rambol Artfield V150 SPA 01032021.dwg
			Drawing Status
			Draft
	Point of Interest	62	

Client

Rambol

Drawing Title


V150 Blade and Tower

Drawing No.	Notes:	Revision
SK47	1. All mitigation is subject to confirmation through a test run. 2. This is not a construction drawing and is intended for illustration purposes only.	XXX

Key	Wheel SPA	Body SPA	Load SPA	Indicative	Over-run	Over-sail

SPA Location

Road to Balminnoch / Cairn Park Road Junction

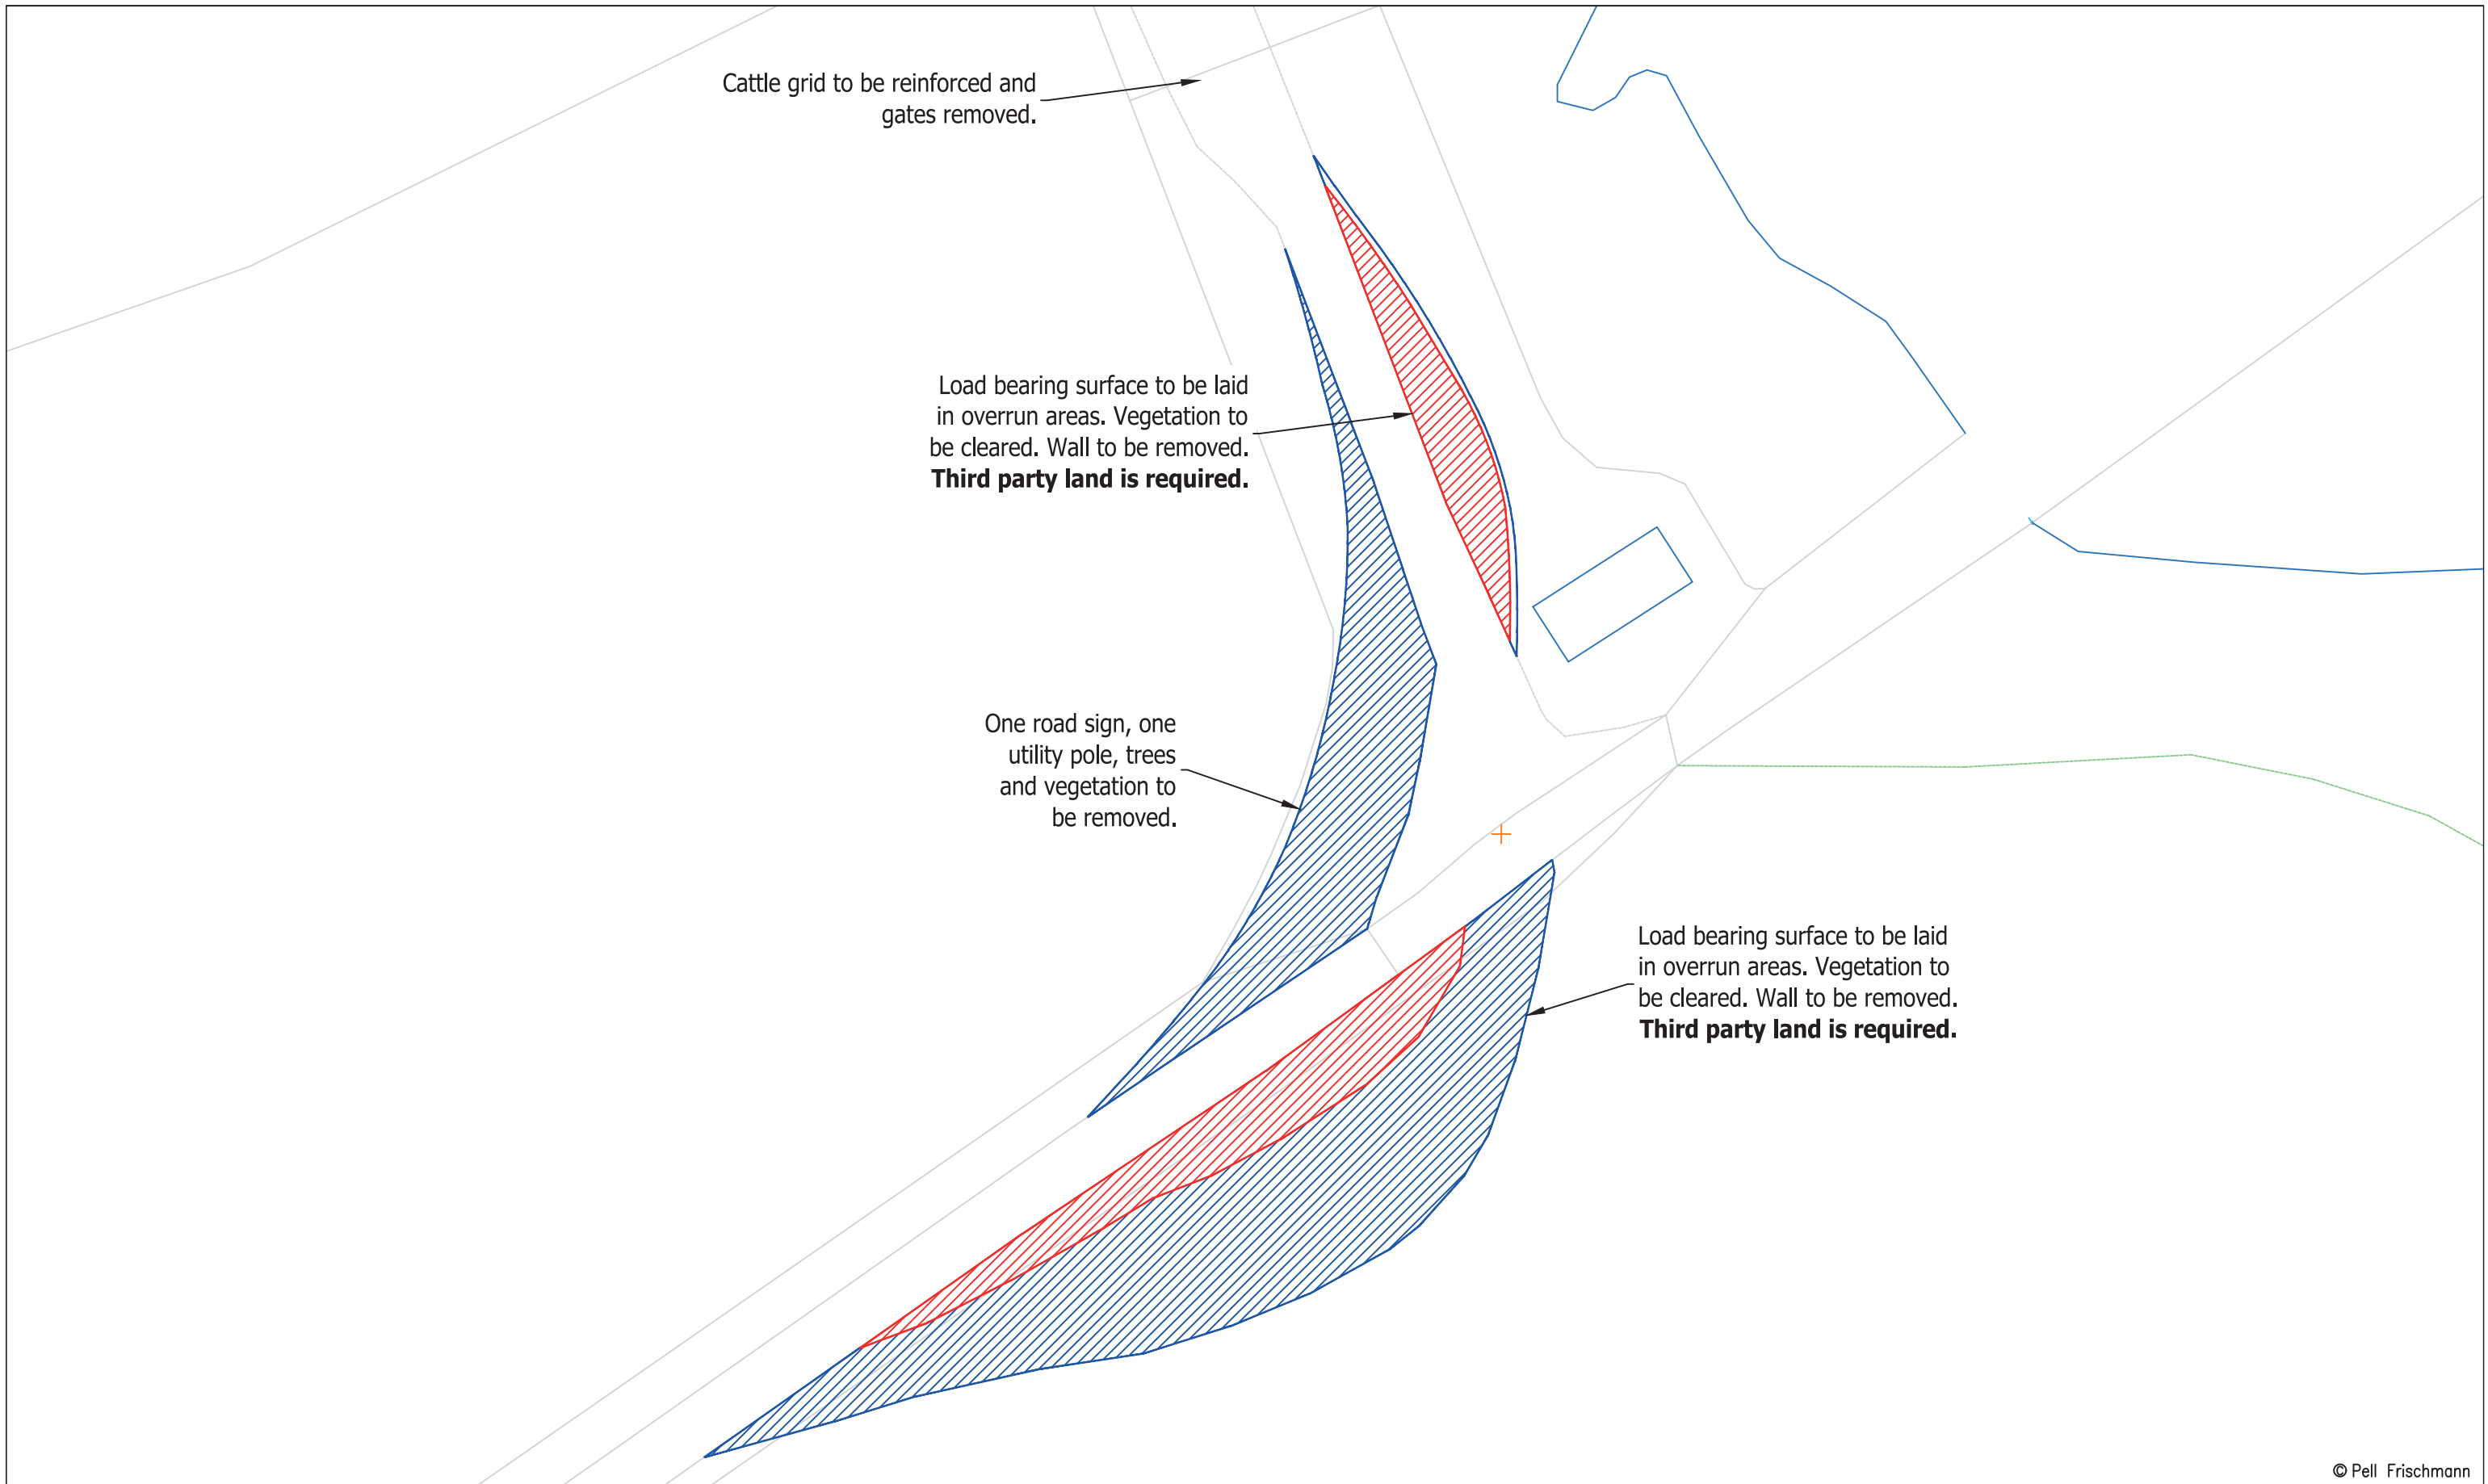


© Pell Frischmann

<b>Pell Frischmann</b> <small>93 GEORGE STREET, EDINBURGH, EH2 3ES</small> <small>Tel: +44 (0)131 240 1270</small> <small>Email: pfe@pellfrischmann.com</small> <small>www.pellfrischmann.com</small>	Project	Artfield Wind Farm		Drawn	JS	01/03/2021	Scale	1:500 @ A3
	Client	Rambol		Designed	CN	01/03/2021	File No.	103864 Rambol Artfield V150 SPA 01032021.dwg
<b>Key</b> <span style="color:red">—</span> Wheel SPA <span style="color:green">—</span> Body SPA <span style="color:purple">—</span> Load SPA <span style="color:cyan">—</span> Indicative <span style="border: 1px solid red; padding: 2px;"> </span> Over-run <span style="border: 1px solid blue; padding: 2px;"> </span> Over-sail	Drawing Title	V150 Blade and Tower		Checked	TL	01/03/2021	Drawing Status	Draft
	SPA Location	Road to Balminnoch / Cairn Park Road Junction		Point of Interest	62		Drawing No.	SK47A
							Notes:	Revision
							1. All mitigation is subject to confirmation through a test run. 2. This is not a construction drawing and is intended for illustration purposes only.	XXX



Blade

Tower

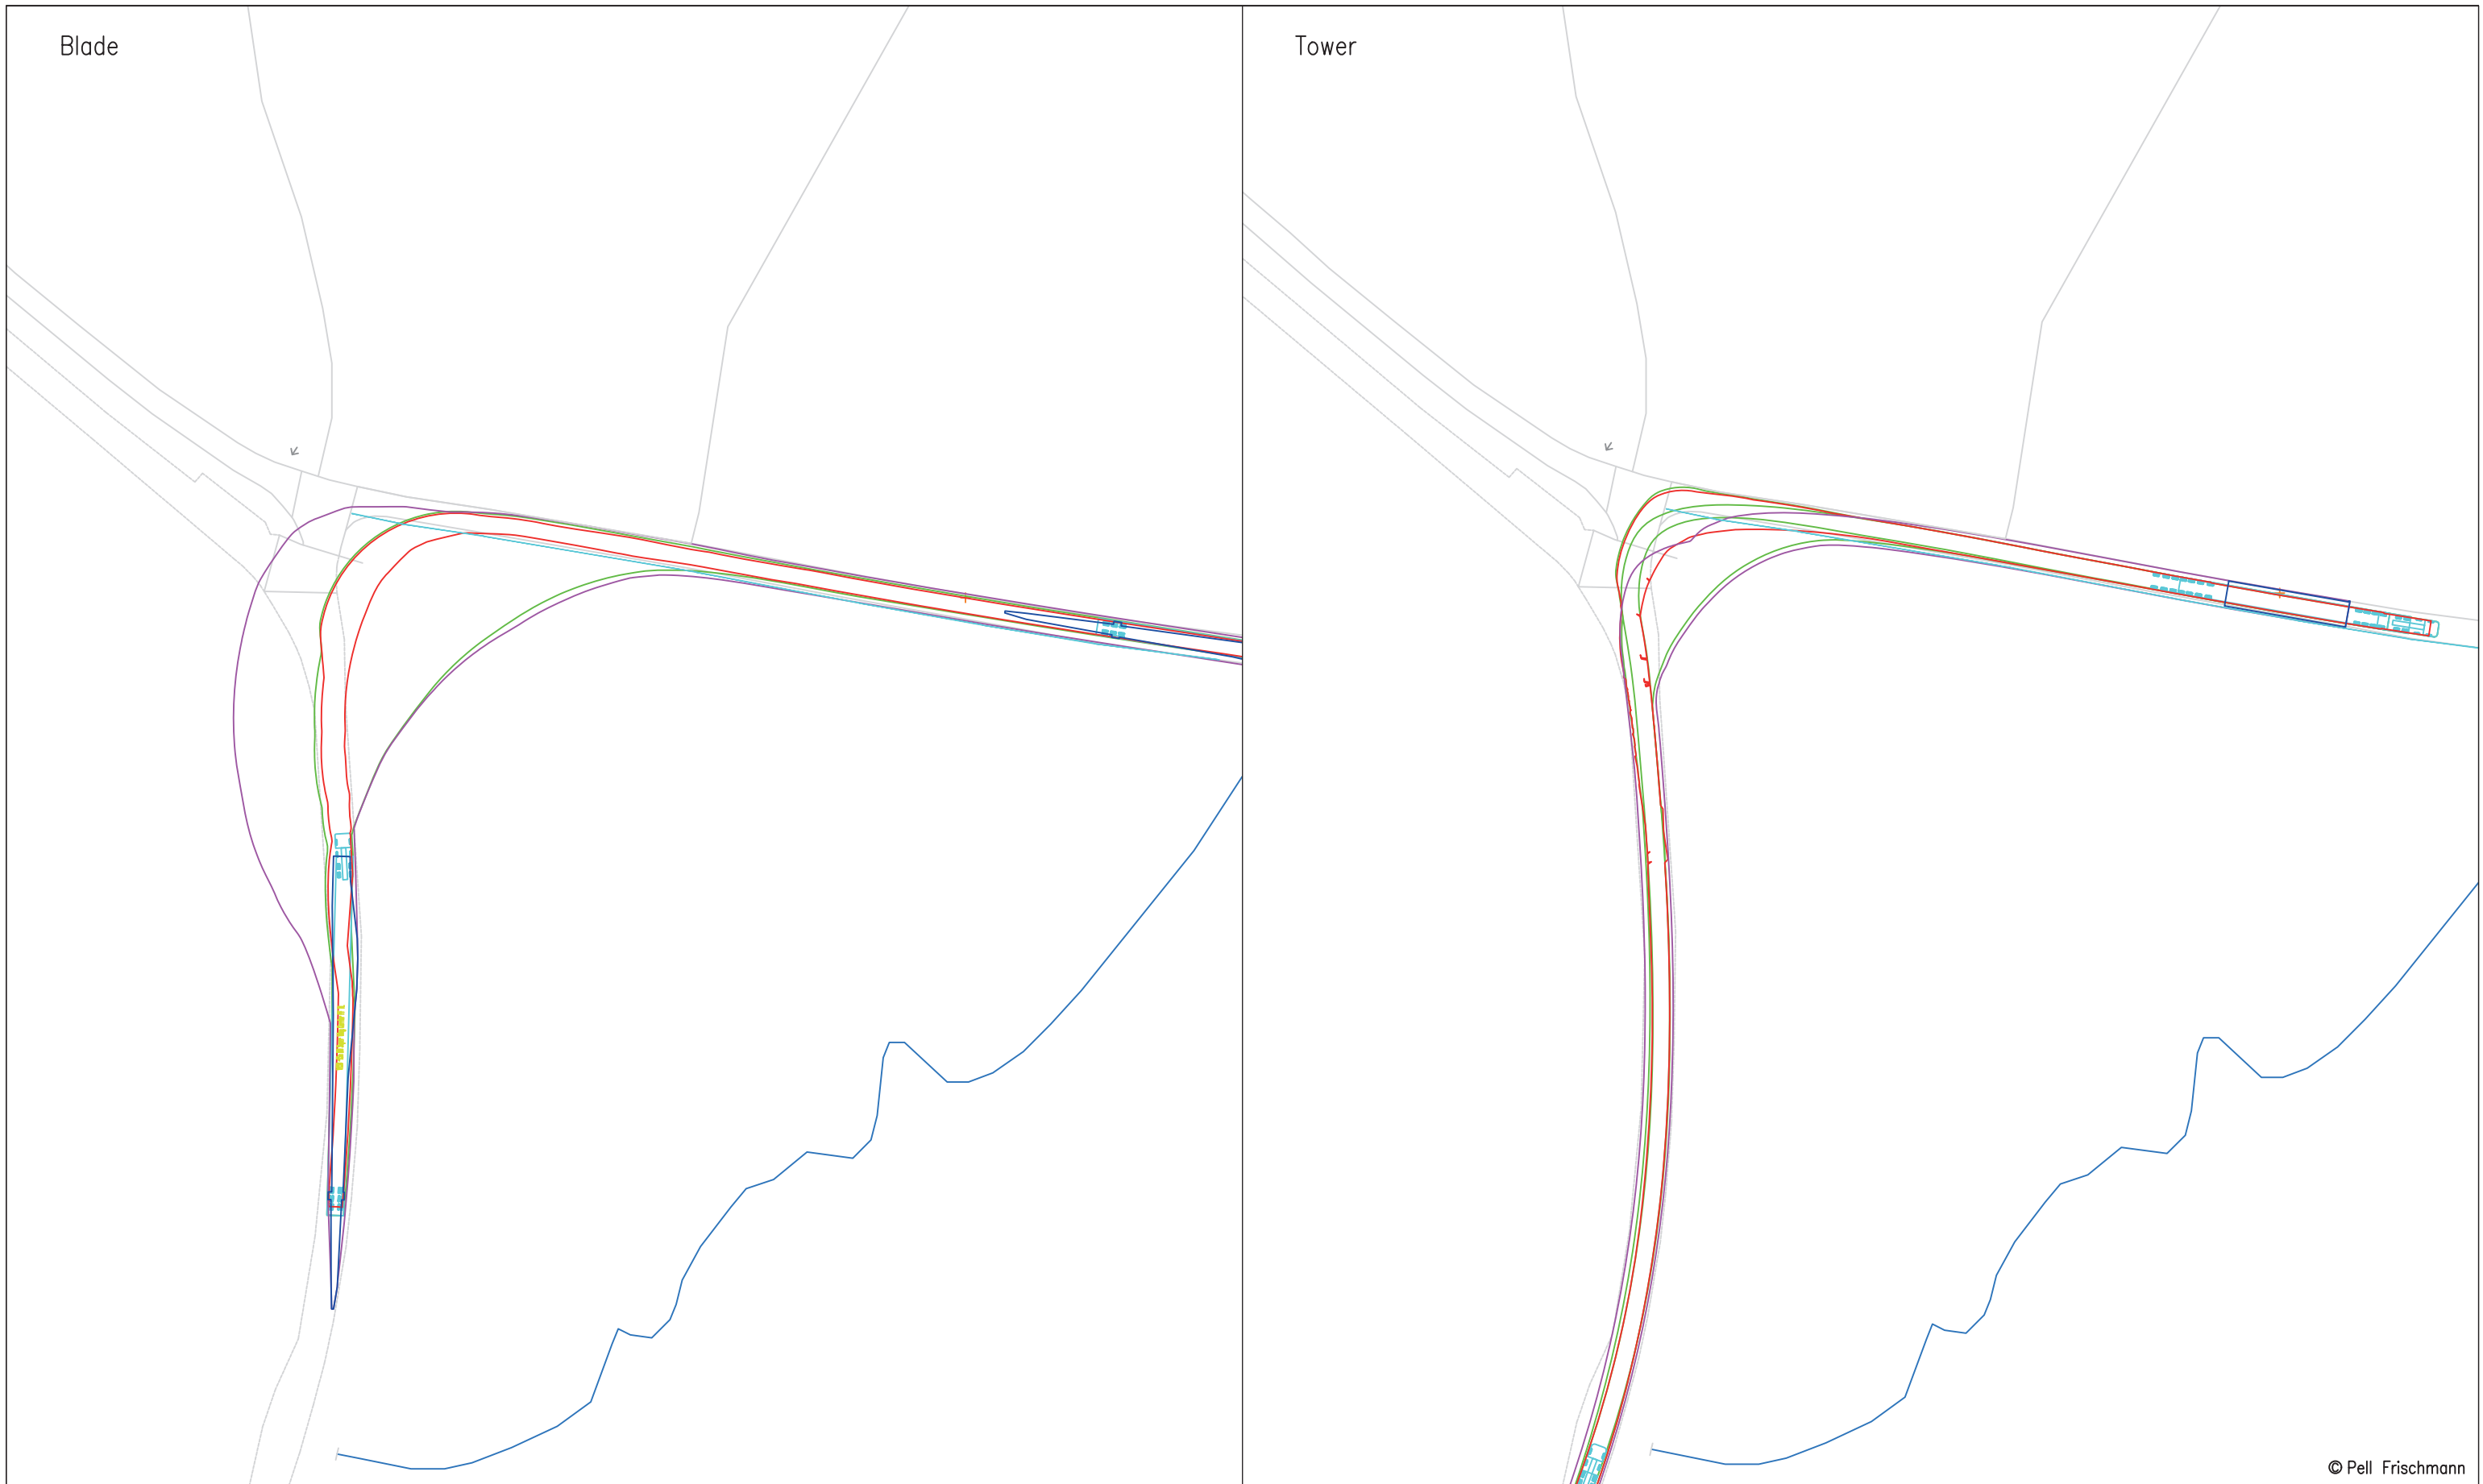

© Pell Frischmann

**Pell Frischmann**

93 GEORGE STREET, EDINBURGH, EH2 3ES  
Tel: +44 (0)131 240 1270  
Email: pfeinburgh@pellfrischmann.com  
www.pellfrischmann.com

Project

Artfield Wind Farm

Drawn	JS	01/03/2021	Scale	1:1000 @ A3
Designed	CN	01/03/2021	File No.	103864 Rambol Artfield V150 SPA 01032021.dwg
Checked	TL	01/03/2021	Drawing Status	Draft
Point of Interest		63		

Client **Rambol**

Drawing Title

V150 Blade and Tower


Drawing No.	SK48	Notes:	Revision
		1. All mitigation is subject to confirmation through a test run. 2. This is not a construction drawing and is intended for illustration purposes only.	XXX

Key						
	Wheel SPA	Body SPA	Load SPA	Indicative	Over-run	Over-sail

SPA Location

Cairn Park Road / Unclassified Road Junction



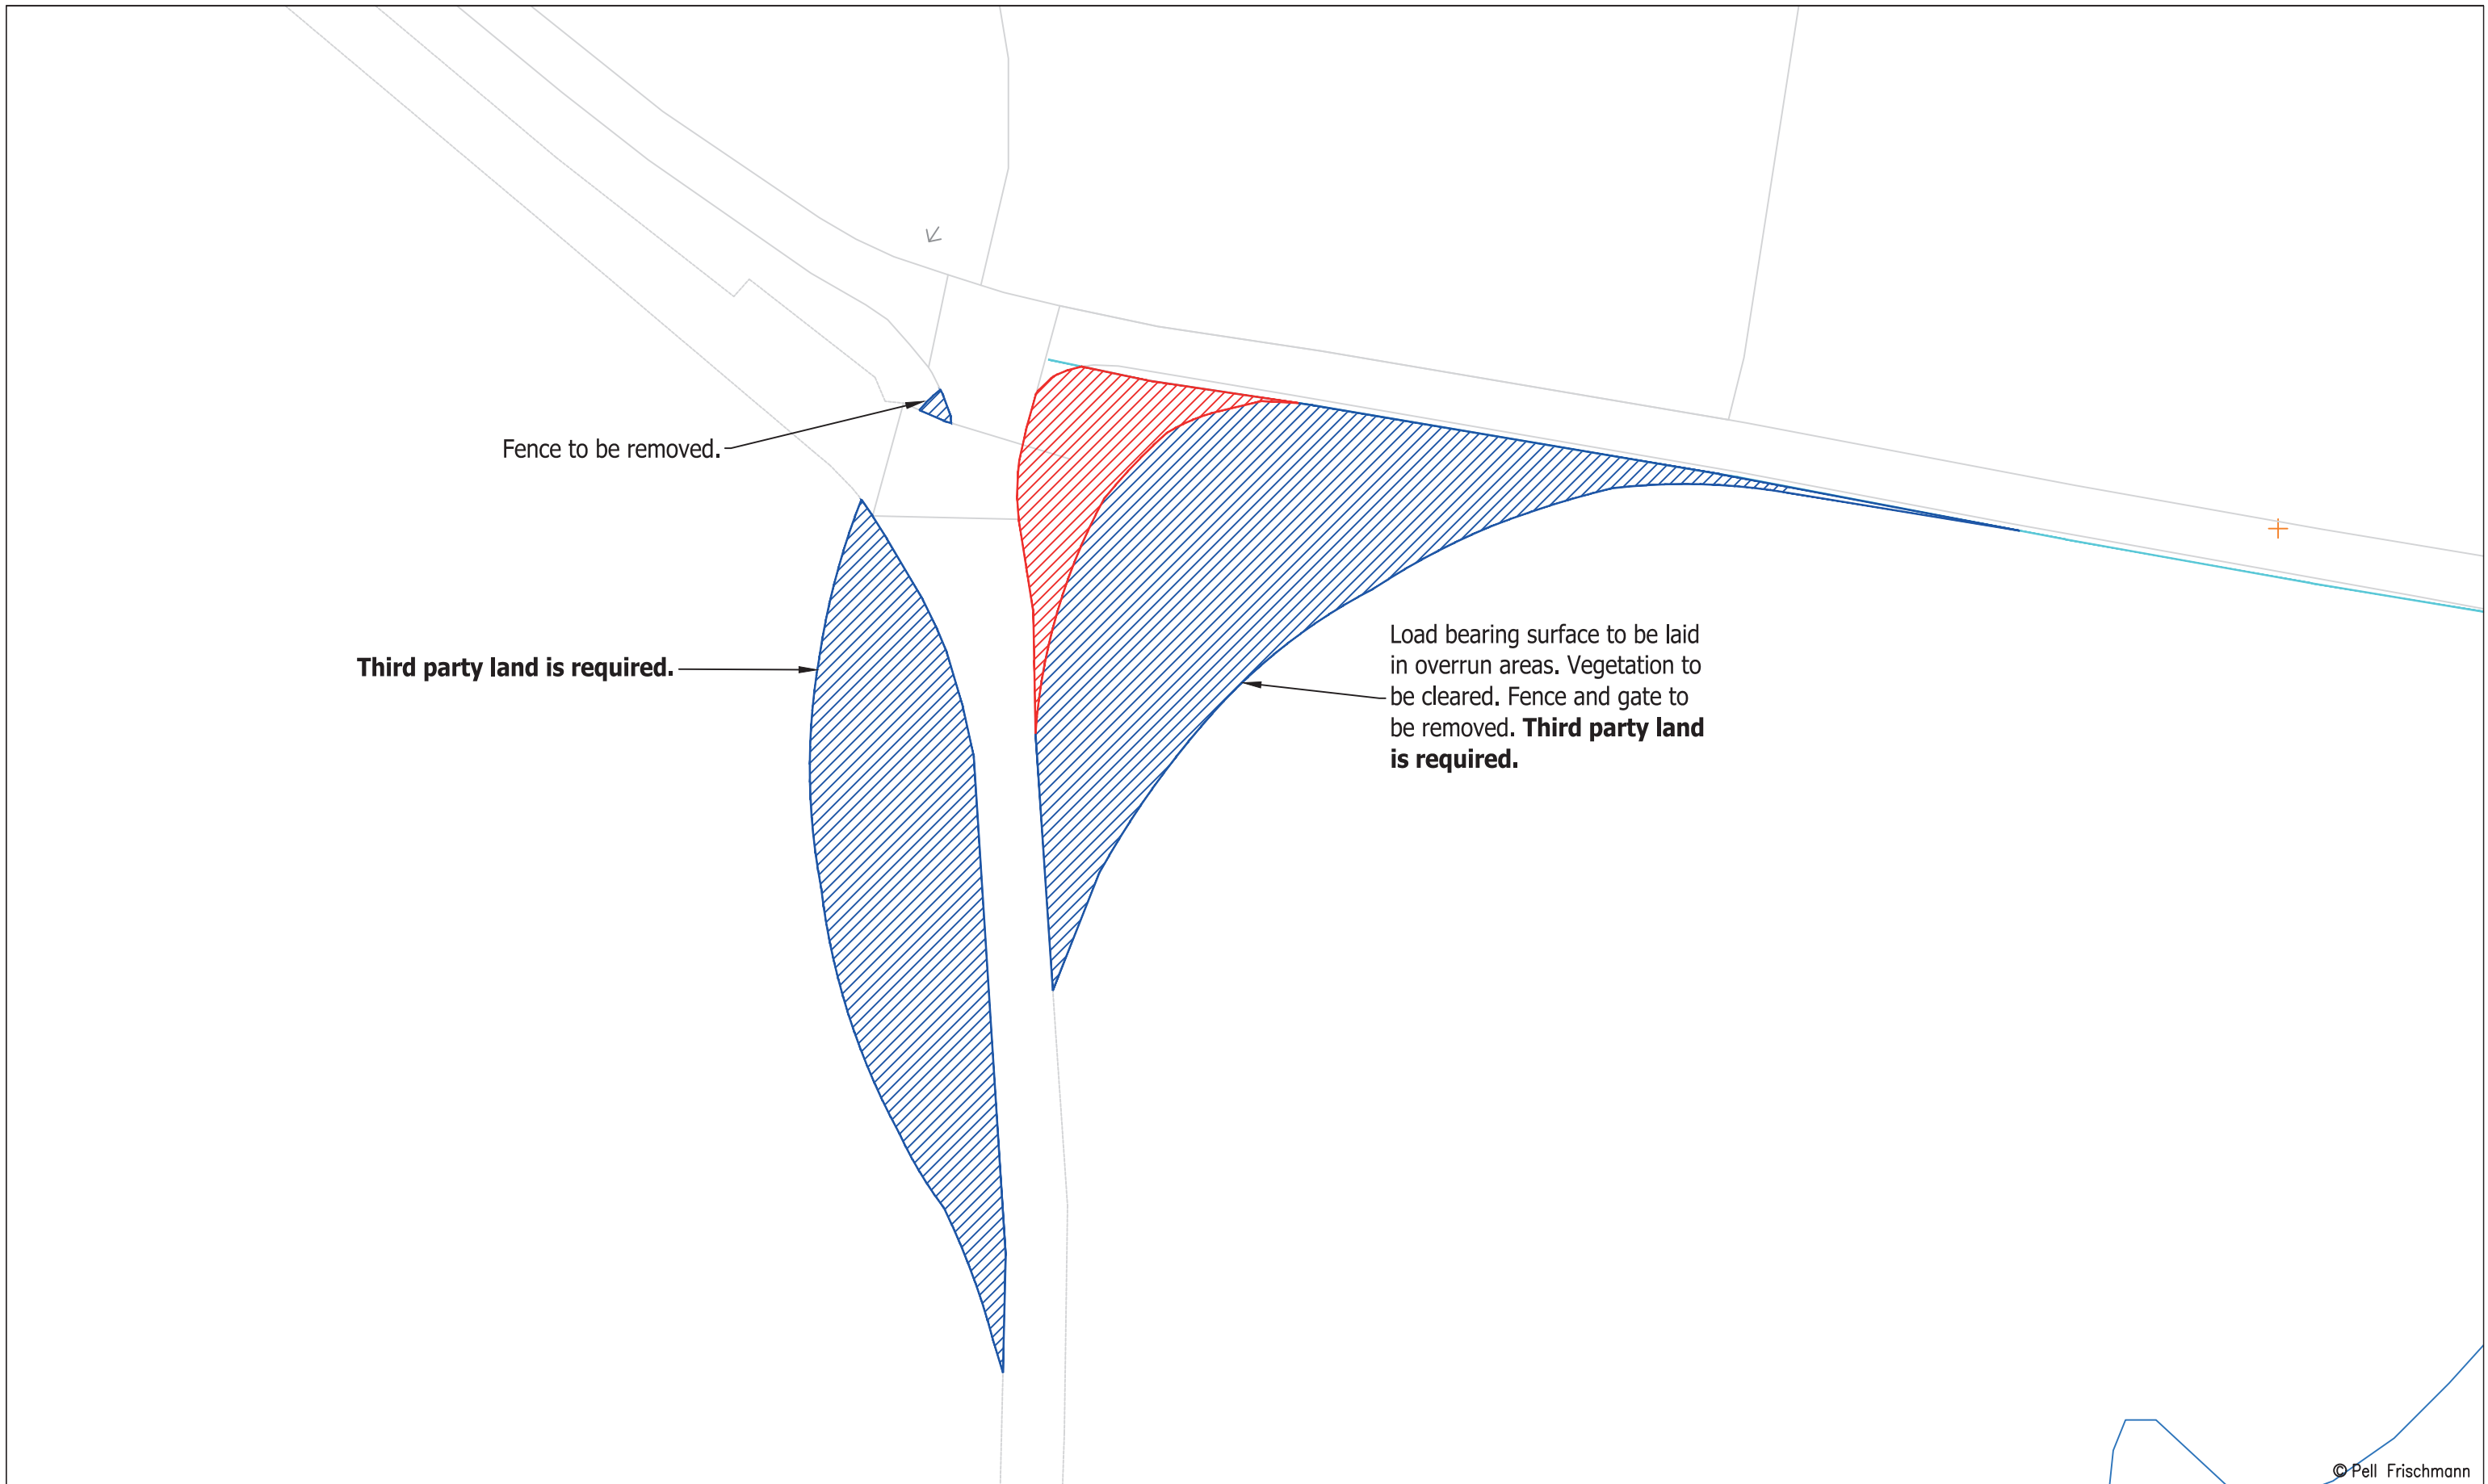


© Pell Frischmann

<b>Pell Frischmann</b> <small>93 GEORGE STREET, EDINBURGH, EH2 3ES</small> <small>Tel: +44 (0)131 240 1270</small> <small>Email: pfeinburgh@pellfrischmann.com</small> <small>www.pellfrischmann.com</small>	Project	Artfield Wind Farm			Drawn	JS	01/03/2021	Scale	1:500 @ A3	
	Client	Rambol			Designed	CN	01/03/2021	File No.	103864 Rambol Artfield V150 SPA 01032021.dwg	
<b>Key</b> 	Drawing Title	V150 Blade and Tower			Checked	TL	01/03/2021	Drawing Status	Draft	
	SPA Location	Cairn Park Road / Unclassified Road Junction			Point of Interest	63		Drawing No.	SK48A	
					<b>Notes:</b> 1. All mitigation is subject to confirmation through a test run. 2. This is not a construction drawing and is intended for illustration purposes only.				Revision	
									XXX	

Blade

Tower

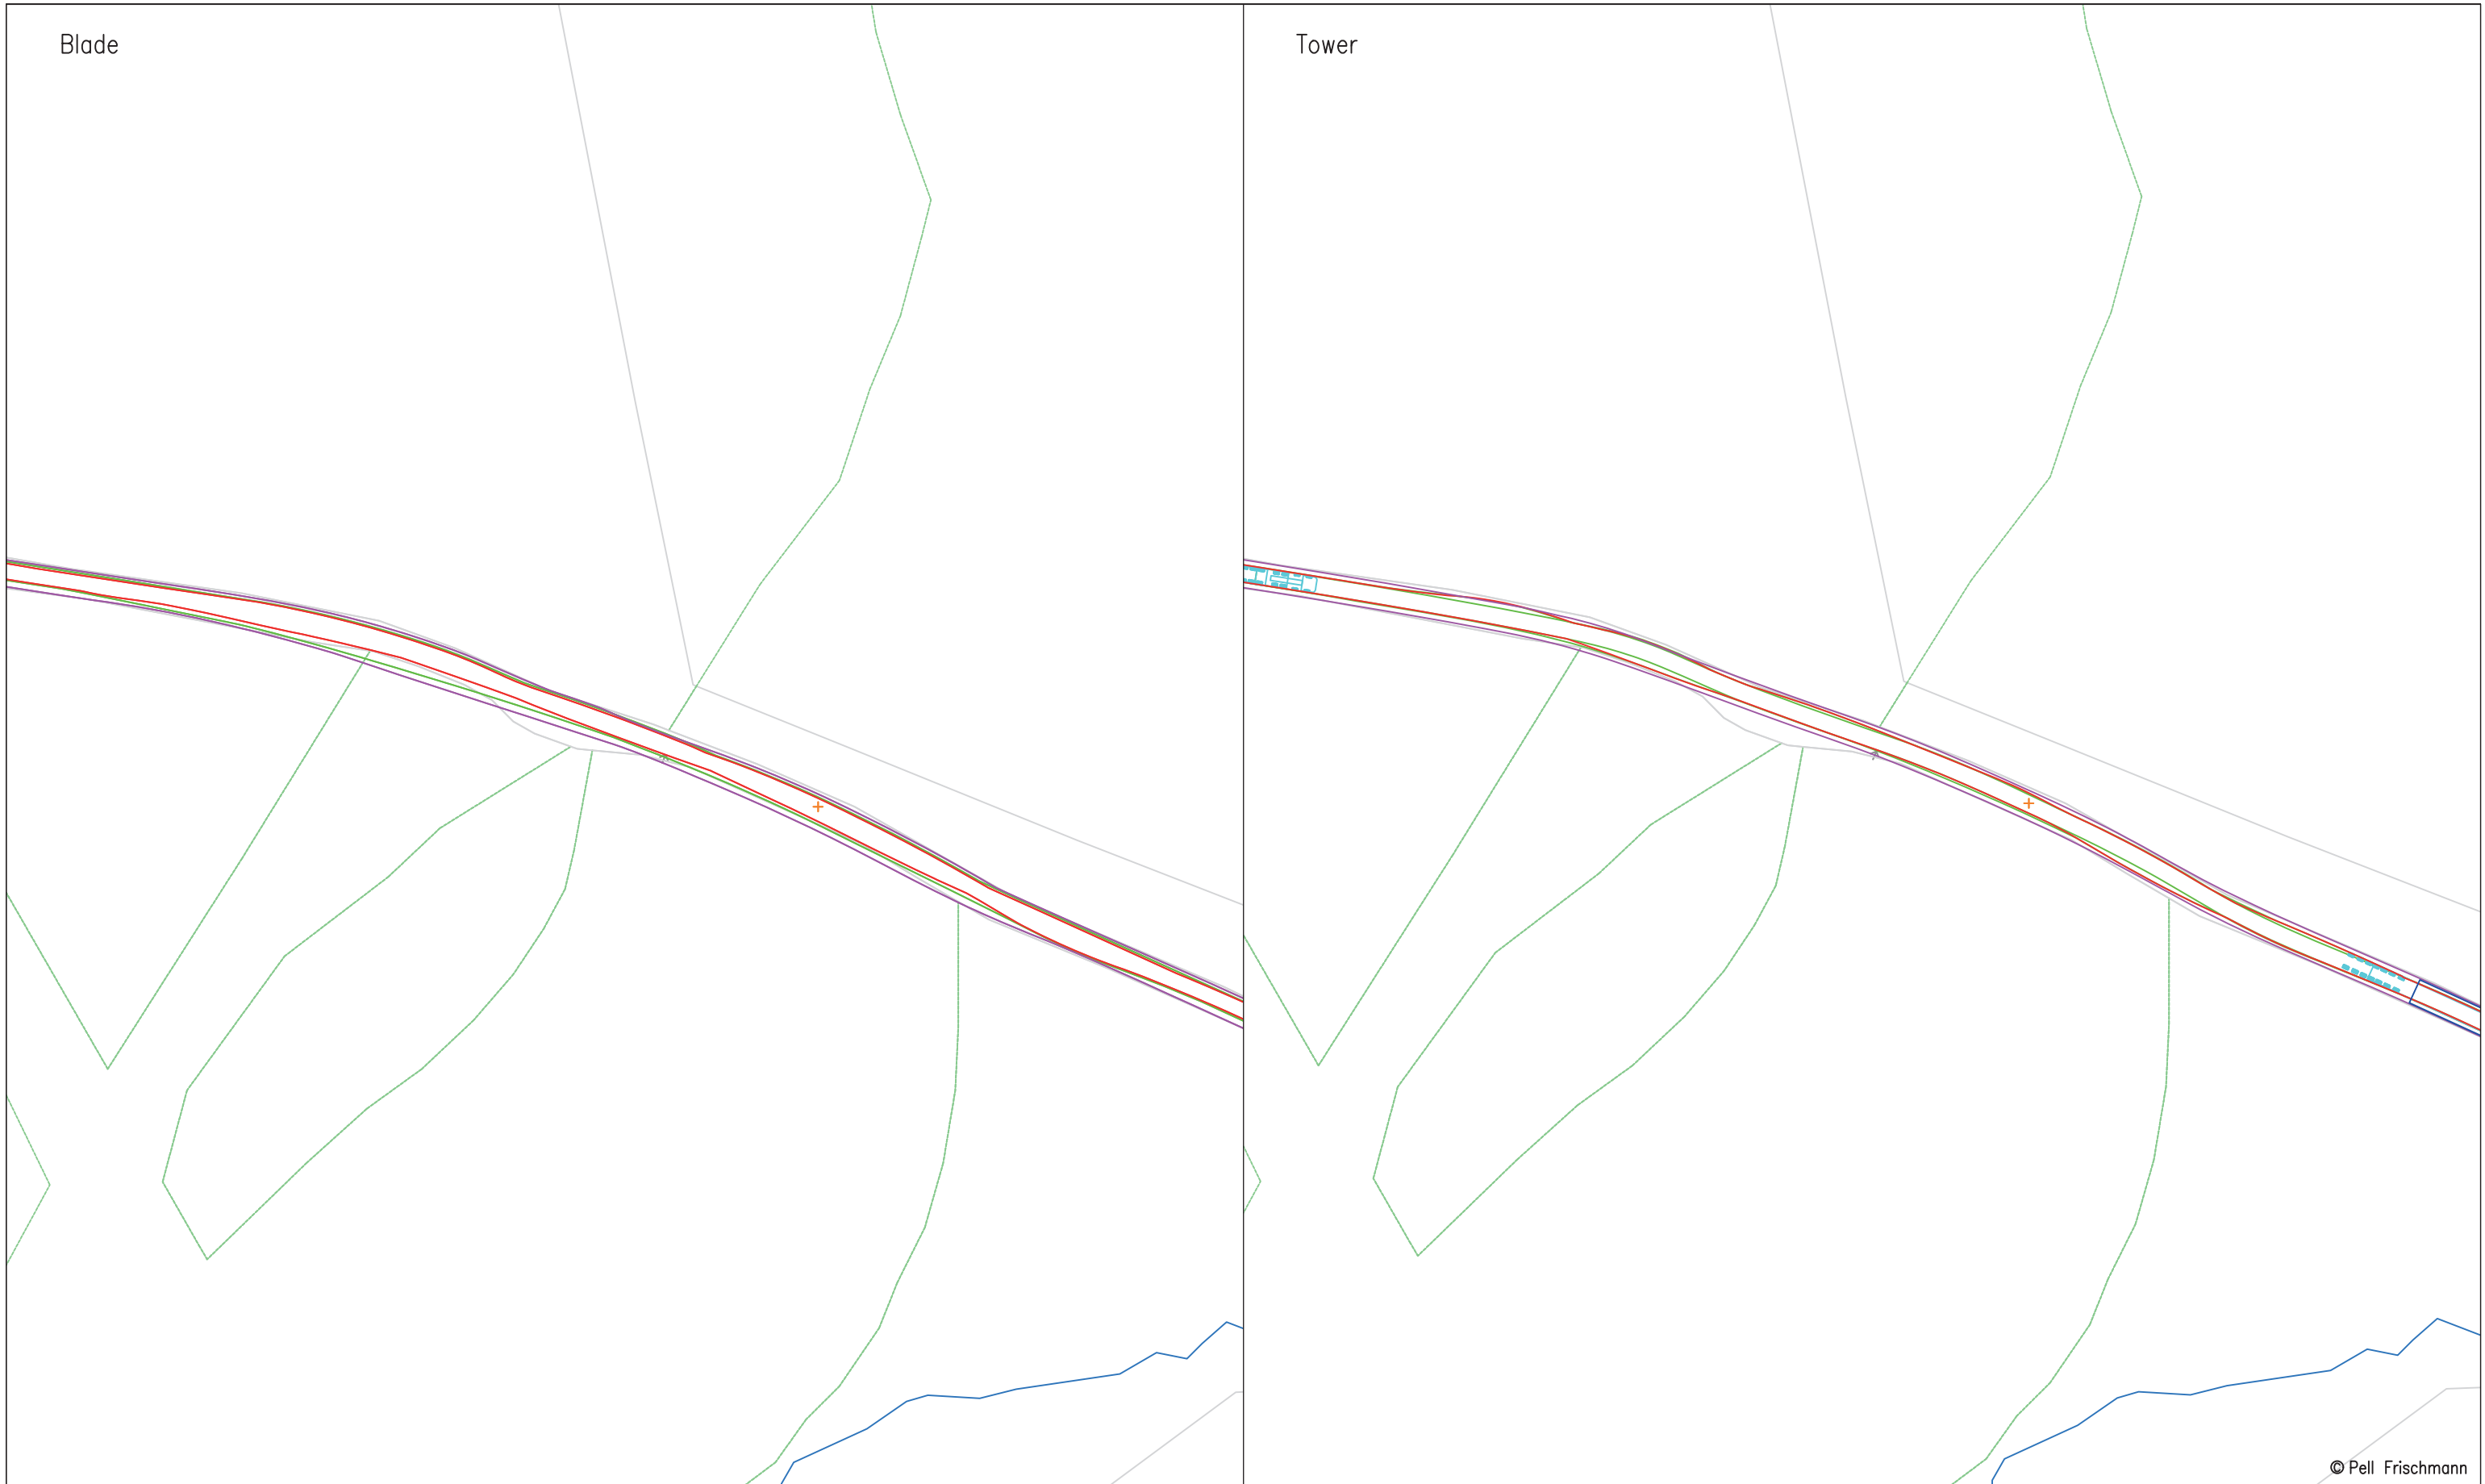

© Pell Frischmann

**Pell Frischmann**

93 GEORGE STREET, EDINBURGH, EH2 3ES  
Tel: +44 (0)131 240 1270  
Email: pfe@pellfrischmann.com  
www.pellfrischmann.com

Project

Artfield Wind Farm

Drawn	JS	01/03/2021	Scale	1:1000 @ A3
Designed	CN	01/03/2021	File No.	103864 Rambol Artfield V150 SPA 01032021.dwg
Checked	TL	01/03/2021	Drawing Status	Draft
Point of Interest		67		

Client **Rambol**

Drawing Title


V150 Blade and Tower

Drawing No.	SK49	Notes:	Revision
		1. All mitigation is subject to confirmation through a test run. 2. This is not a construction drawing and is intended for illustration purposes only.	XXX

Key						
	Wheel SPA	Body SPA	Load SPA	Indicative	Over-run	Over-sail

SPA Location

Unclassified Road Right Bend Through Penninghame Forest

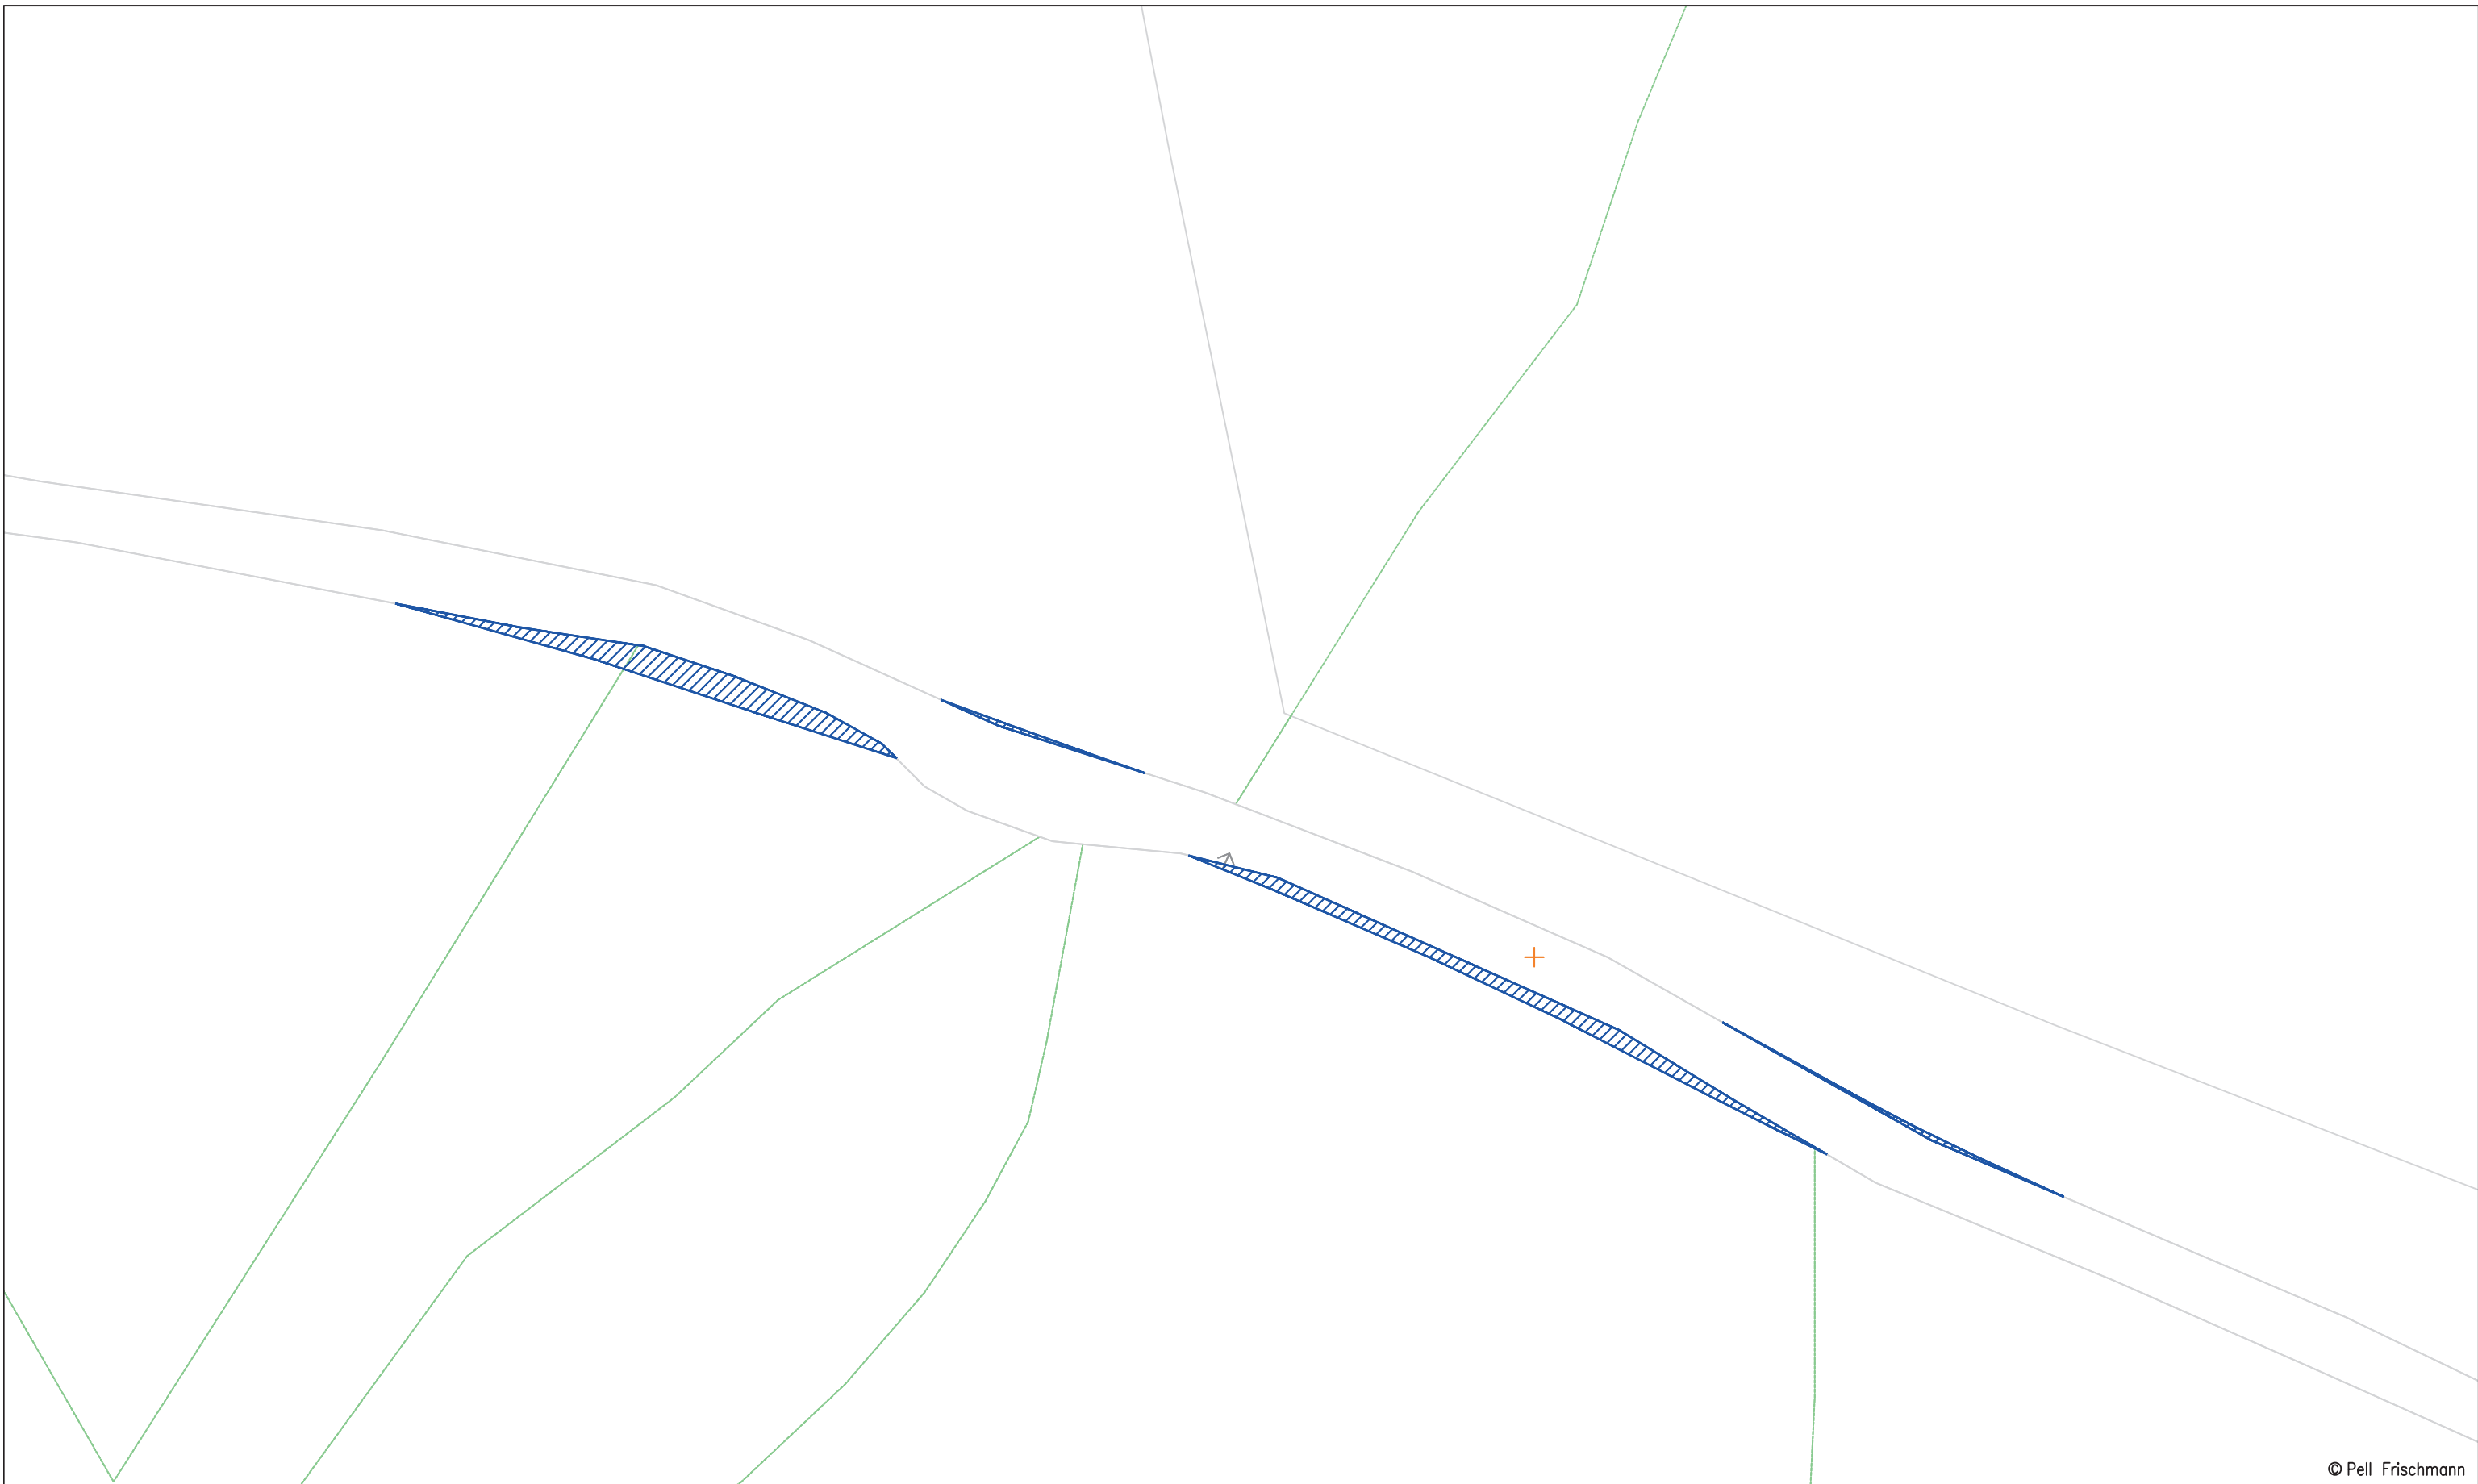


© Pell Frischmann

<b>Pell Frischmann</b> <small>93 GEORGE STREET, EDINBURGH, EH2 3ES</small> <small>Tel: +44 (0)131 240 1270</small> <small>Email: pfe@pellfrischmann.com</small> <small>www.pellfrischmann.com</small>	Project	Artfield Wind Farm		Drawn	JS	01/03/2021	Scale	1:500 @ A3	
	Client	Rambol		Designed	CN	01/03/2021	File No.	103864 Rambol Artfield V150 SPA 01032021.dwg	
<b>Key</b> Wheel SPA Body SPA Load SPA Indicative Over-run Over-sail	Drawing Title	V150 Blade and Tower		Checked	TL	01/03/2021	Drawing Status	Draft	
	SPA Location	Unclassified Road Right Bend Through Penninghame Forest		Point of Interest	67		Drawing No.	SK49A	
							Notes:	Revision	
							1. All mitigation is subject to confirmation through a test run. 2. This is not a construction drawing and is intended for illustration purposes only.	XXX	

Blade

Tower

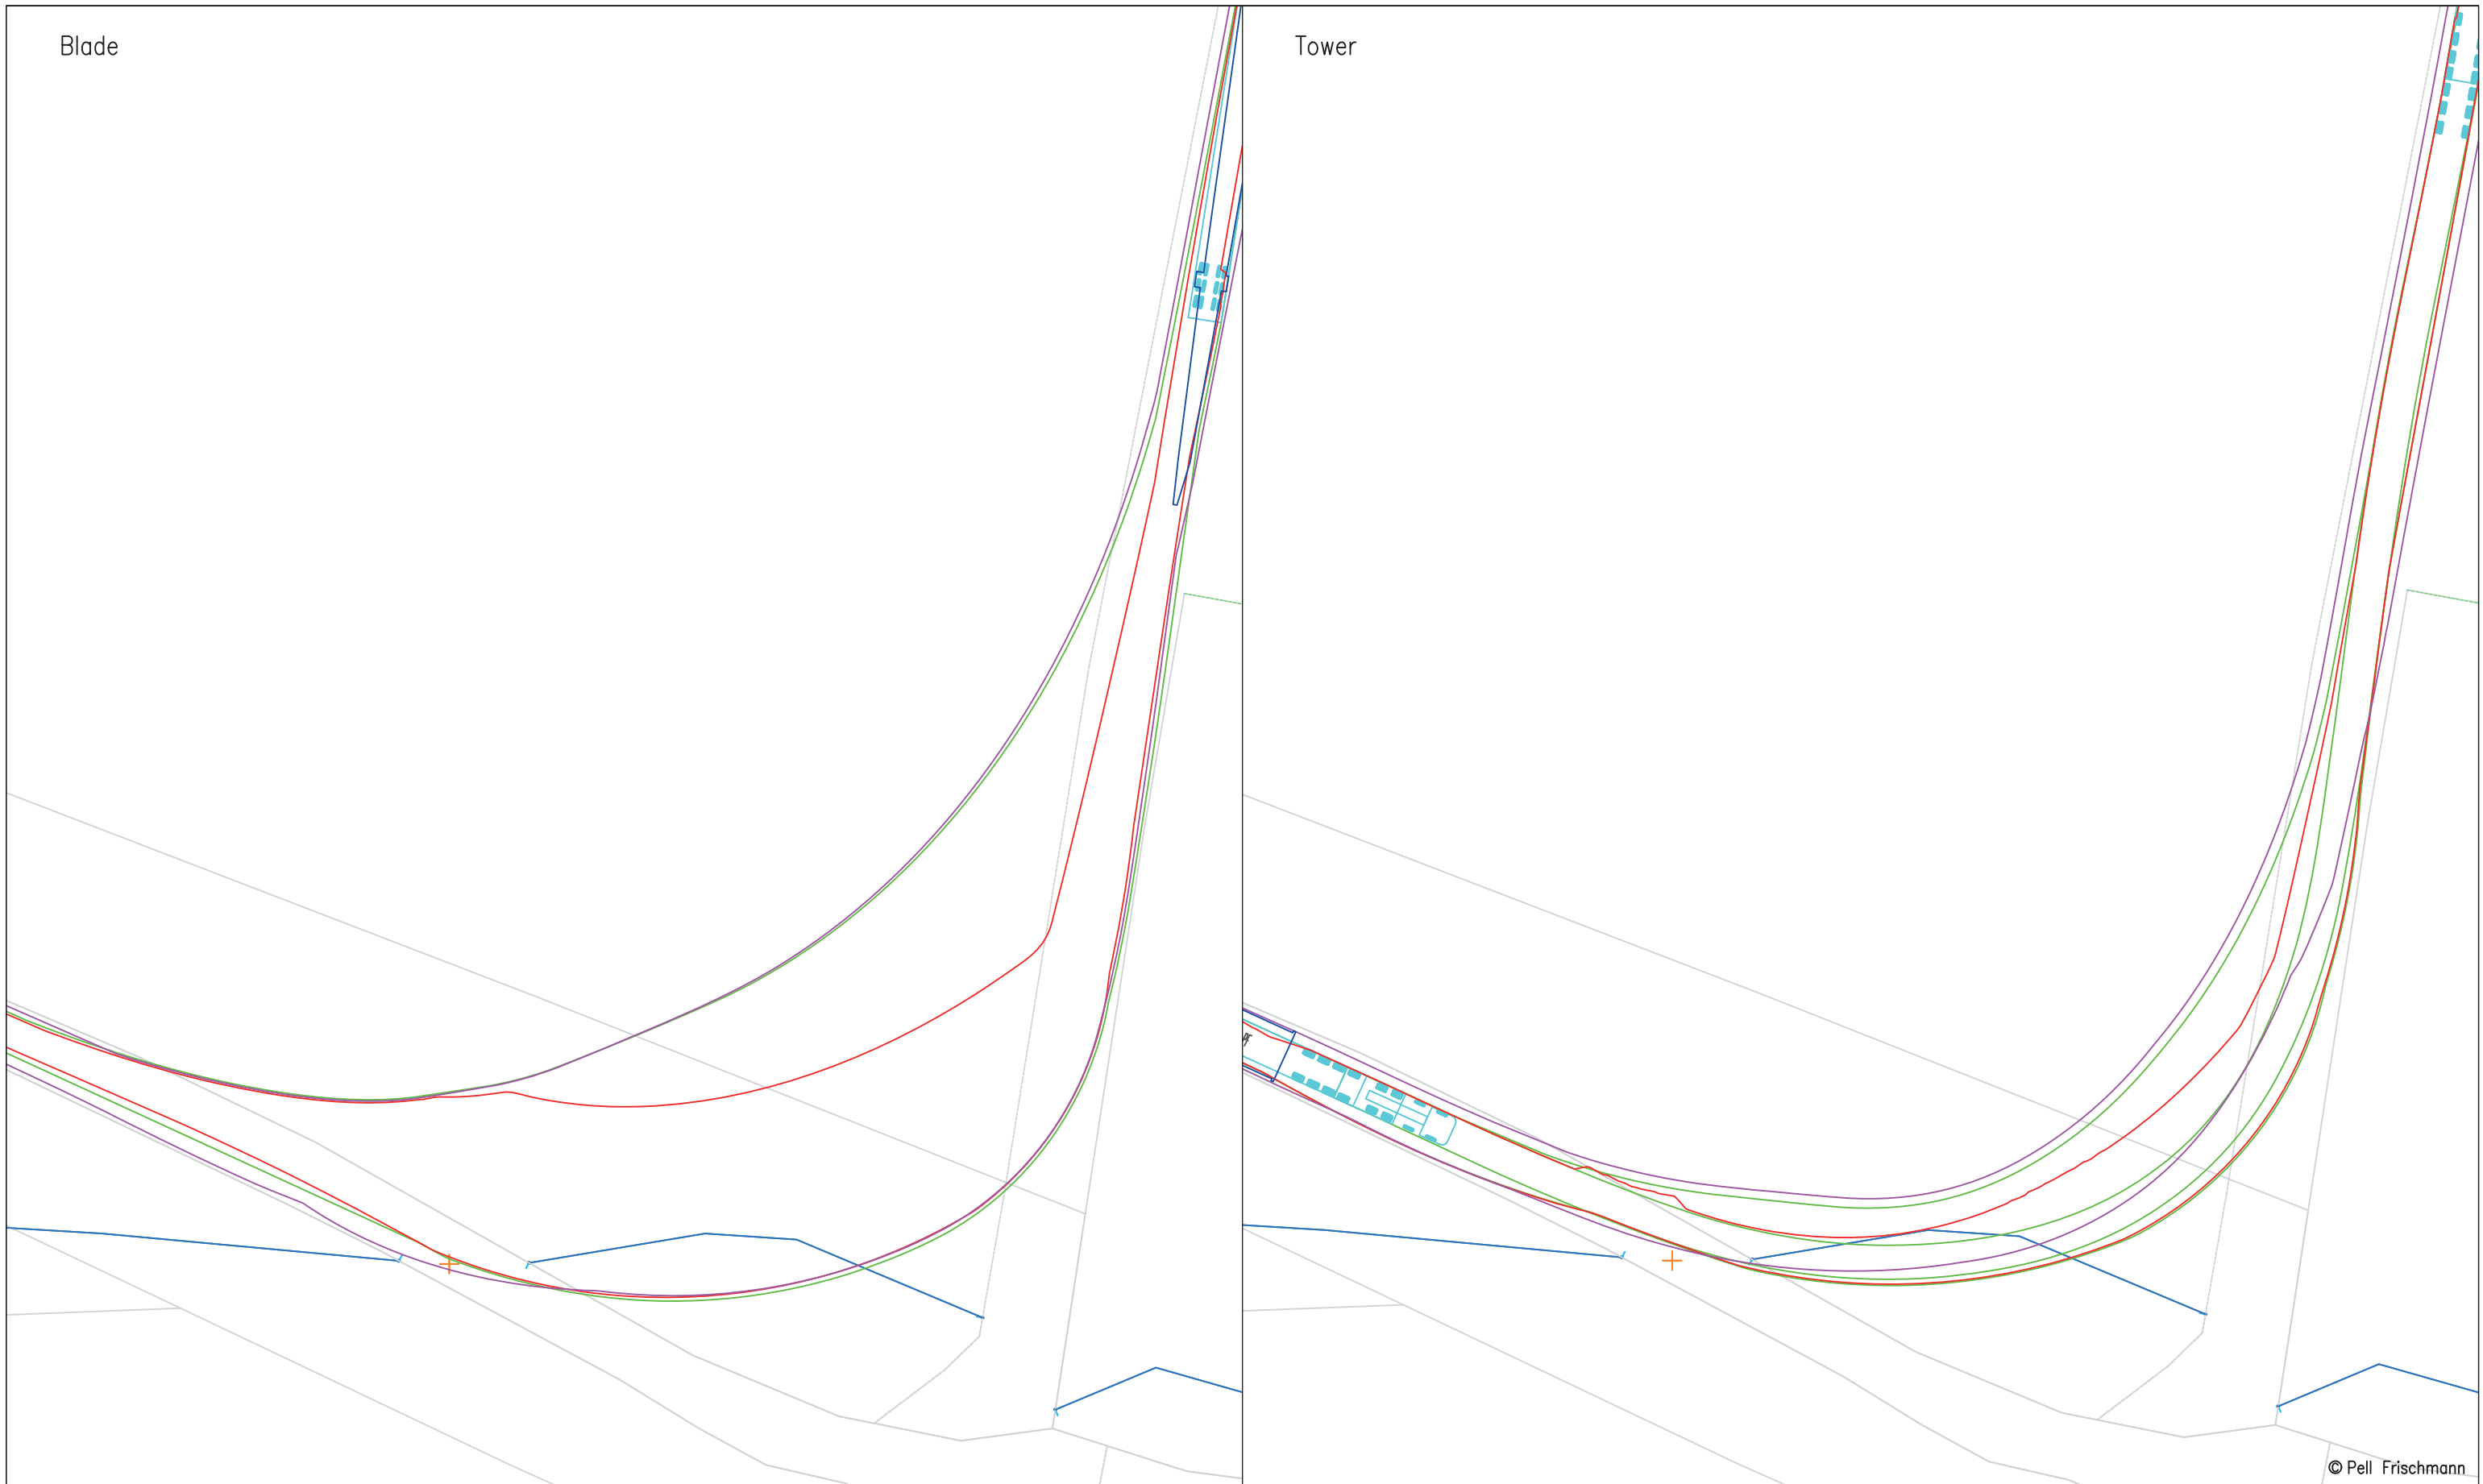

© Pell Frischmann

**Pell Frischmann**

93 GEORGE STREET, EDINBURGH, EH2 3ES  
Tel: +44 (0)131 240 1270  
Email: pfe@pellfrischmann.com  
www.pellfrischmann.com

Project

Artfield Wind Farm

Drawn	JS	01/03/2021	Scale	Custom @ A3
Designed	CN	01/03/2021	File No.	103864
Checked	TL	01/03/2021	Drawing Status	Draft
Point of Interest		68		

Client	Rambol				
Key					
	Wheel SPA	Body SPA	Load SPA	Indicative	Over-run
					Over-sail

Drawing Title


V150 Blade and Tower

SPA Location

Unclassified Road Potential Access Option 2

Drawing No.	SK50	Notes:	Revision
		1. All mitigation is subject to confirmation through a test run. 2. This is not a construction drawing and is intended for illustration purposes only.	XXX

Load bearing surface to be laid. One utility pole, fence, vegetation and gate to be removed. Drainage to be culverted.  
**Third party land required.**

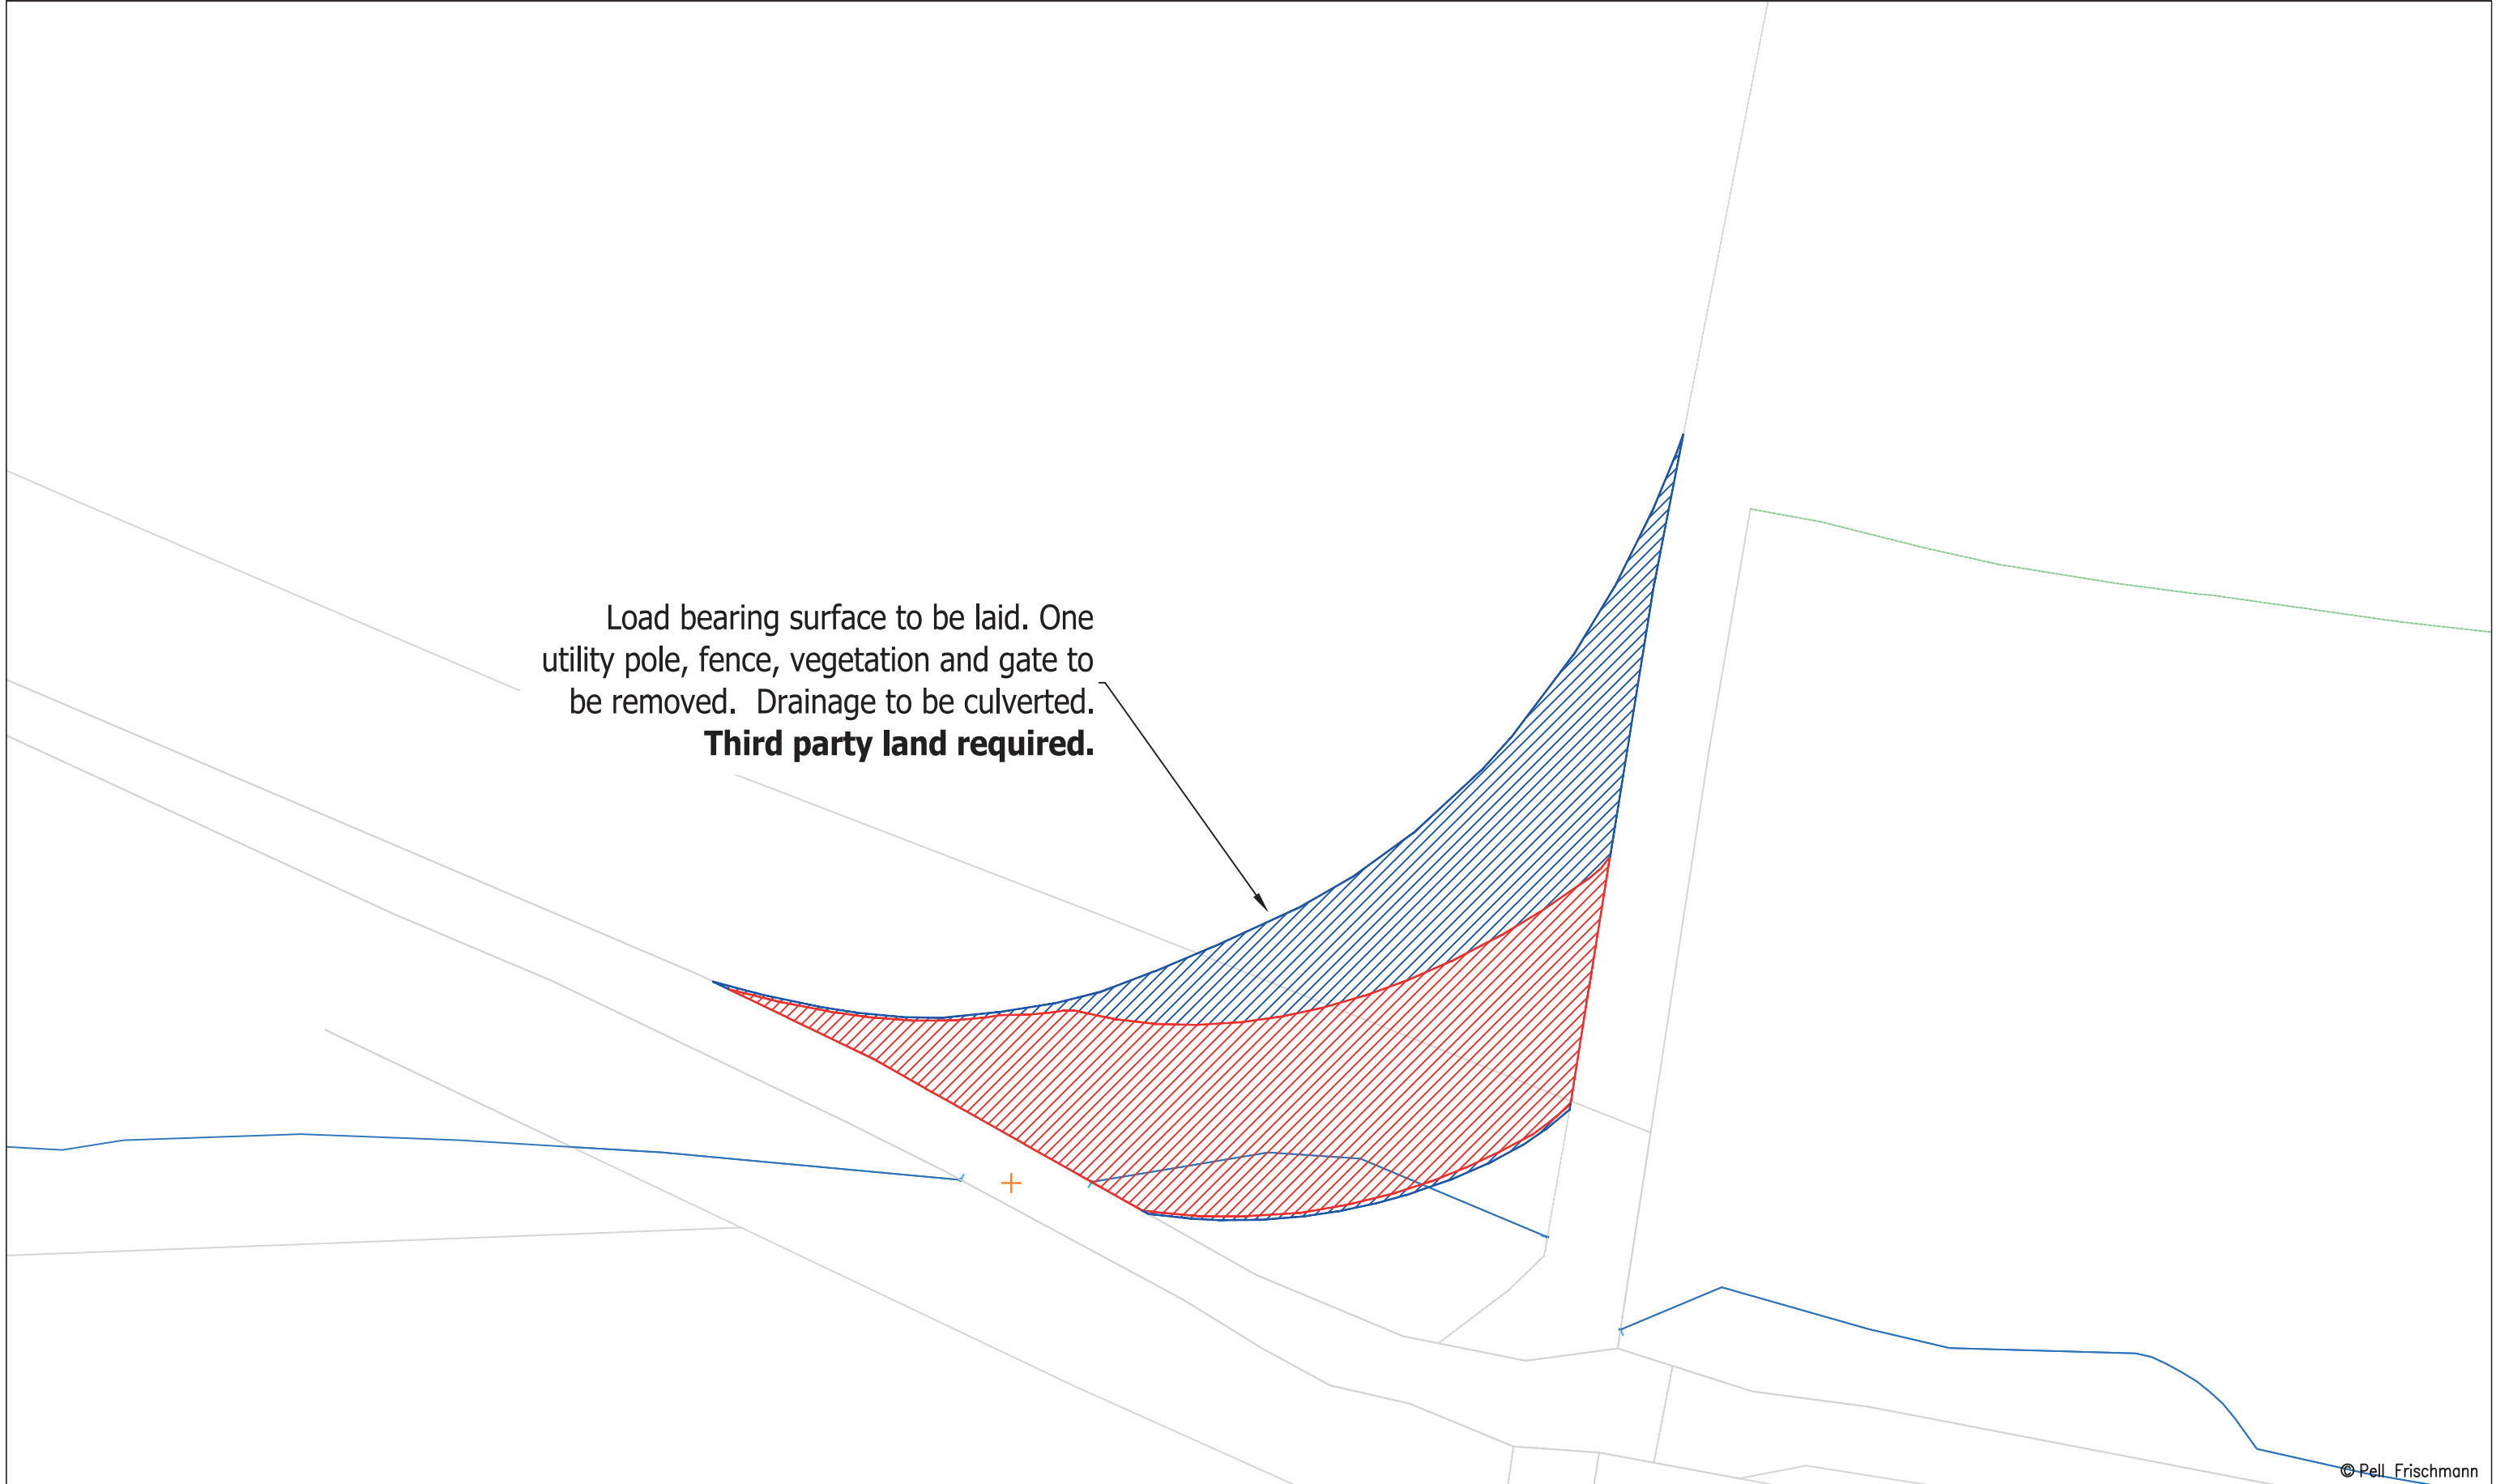

© Pell Frischmann

<b>Pell Frischmann</b> 93 GEORGE STREET, EDINBURGH, EH2 3ES Tel: +44 (0)131 240 1270 Email: pfe@pellfrischmann.com www.pellfrischmann.com	Project	Artfield Wind Farm			Drawn	JS	01/03/2021	Scale	1:500 @ A3
	Client	Rambol			Designed	CN	01/03/2021	File No.	103864 Rambol Artfield V150 SPA 01032021.dwg
<b>Key</b> 	Drawing Title	V150 Blade and Tower			Checked	TL	01/03/2021	Drawing Status	Draft
	SPA Location	Unclassified Road Potential Access Option 2			Point of Interest	68		Drawing No.	SK50A
	Notes: 1. All mitigation is subject to confirmation through a test run. 2. This is not a construction drawing and is intended for illustration purposes only.								Revision

## Appendix C Weight Review Correspondence

**From:** O'Connor, Brian (NS)  
**Sent:** 02 November 2020 15:45  
**To:** Jordan Stirrat  
**Cc:** Dempsey, Henry (NS)  
**Subject:** RE: Artfield Wind Farm ESDAL (OFFICIAL)

### OFFICIAL

Hi Jordan,

The proposed route plan out of KGV is acceptable to Glasgow City Council.

Regards.

Brian O'Connor.

---

**From:** NW Abnormal Loads Enquiries  
**Sent:** 02 November 2020 10:04  
**To:** Jordan Stirrat  
**Subject:** RE: Artfield Wind Farm ESDAL

Hi Jordan

Thank you for your enquiry.

From the details you have given to us, there will be no obvious issues with your proposed movements.

The vehicles will be required to travel in lanes 1 and/or 2 from the Scottish border to Junction 42 on both southbound and northbound carriageways. This will require ensuring that there are no roadworks in place during the planned movements which would make these lanes unavailable.

While turning at Junction 42, the load will be required to straddle lanes 1 and 2 while crossing the bridge over the motorway with no other vehicles on the structure.

This will obviously require more detailed analysis as part of the Special Order process, but with our current information and the basic vehicle details supplied, I do not expect there to be any issues.

Please do not hesitate to contact me if you require any further information.

Take care and stay safe.

Regards

**Artfield Wind Farm – Vestas V150  
103864**

---

**From:** Fiona Green **On Behalf Of** M6 (Abnormal Loads) 006257  
**Sent:** 05 November 2020 11:24  
**To:** Jordan Stirrat  
**Subject:** RE: Artfield Wind Farm ESDAL

Hi Jordan,

We have no objections, in relation to the proposed movements, with regards height & weight but it is up to the haulier to ensure the route is surveyed, in advance, in relation to Swept Path Analysis.

However, in order to ensure that you are fully aware of planned road works on our network please provide a contact email address of the haulier to allow our Network Manager ([david.morton@m6dbfo.co.uk](mailto:david.morton@m6dbfo.co.uk)) to include them in the distribution of our Programme of Intent which will detail where and when planned road works are taking place. The Programme of Intent is issued on a Thursday for the following Monday in advance of planned road works and is subject to review. **It should be noted that we will be undertaking major, routine and cyclical maintenance works which will require single lane running at various times throughout the year. As part of these works it is possible that single lane running may be used during the daytime for specialist activities such as principal bridge inspections.** Please ensure that lines of communication are maintained by yourselves and our Network Manager when planning these movements.

Lastly, please provide in advance your proposed schedule of planned movements along with any other relevant information in order for us to ensure that no conflicts will arise on our network.

Should you require any further information please do not hesitate in contacting our Project Office on 01576 205200 to discuss any queries you may have.

Regards,

Fiona

---

**Fiona Green**  
Receptionist  
Sir Robert McAlpine Ltd



**Artfield Wind Farm – Vestas V150  
103864**

---

**From:** M8DBFO Abloads  
**Sent:** 02 November 2020 09:59  
**To:** Jordan Stirrat  
**Cc:** M8DBFO Abloads  
**Subject:** RE: Artfield Wind Farm ESDAL  
**Importance:** High

When crossing Raith Bridge 0.25 miles south of J5 of the M74 any vehicle over 100te but not exceeding 150te MUST straddle lanes 1 and 2. No other traffic should be on the bridge at the same time.

**Iain Franklin**  
Principal Project Manager | M8 DBFO | Transport Infrastructure  
Amey | Bargeddie Office | Langmuir Road | Bargeddie | G69 7TU



---

**From:** Paul Winn  
**Sent:** 02 November 2020 09:46  
**To:** Jordan Stirrat  
**Subject:** RE: Artfield Wind Farm ESDAL

Hi

We would be OK with both of these routes in principle if the other consultees have no objections.

Paul

**Paul Winn**  
Network Administrator  
Administration Team  
Roads Directorate

[transport.gov.scot](http://transport.gov.scot)

Transport Scotland, Buchanan House, 58 Port Dundas Road, Glasgow, G4 0HF



Transport Scotland, the national transport agency



**From:** OSD Abnormal Loads Scotland  
**Sent:** 02 November 2020 10:24  
**To:** Jordan Stirrat  
**Subject:** RE: Artfield Wind Farm ESDAL [OFFICIAL]

**OFFICIAL**

Good Morning,

In response to your email enquiry dated 02nd November 2020, I can provide the following information on behalf of Police Scotland.

When a haulier has been selected for a particular project and they have been furnished with precise dimensions of the load to be transported by road, thereafter as part of the planning process a detailed route survey is produced by the haulier identifying all potential issues often referred to as “pinch points” along the entire proposed route. The route is then examined and commented upon by Transport Scotland /Transerv and the relevant Local Council amongst other partners.

Police Scotland consider the proposed route primarily from a road safety perspective .If due to the abnormal dimensions it is apparent other road users will be required to be directed to stop along the route by police in order to safely facilitate the movement or encroachment into an opposing undivided carriageway will occur, then police officers will be deployed to warn other road users of the presence of the abnormal load. The timings of the movements are dependent on many factors dependant on the route and Transport Scotland may place restrictions on travel during peak times to ensure journey time reliability along their trunk road network.

In general terms the movement of Abnormal Indivisible Loads (A.I.L) along most if not all routes in more rural areas, from my experience has an impact on the infrastructure of the general area and local community although Police Scotland are not best placed to comment in detail on this subject. Examples of this from previous projects could include, delays to freight traffic travelling to or from ferry ports, delays experienced by bus services including tourist bus tours operated in the area (Invergordon Port being a cruise ship port), delays to teachers and or pupils attending for scheduled school start times and delays to staff and the public attending hospital or medical appointments.

Regards

**Frankie Anderson**  
**Business Support Administrator**  
**Vehicle Recovery & Abnormal Loads**  
**Police Scotland**  
**Fife Divisional HQ**  
**Detroit Road**  
**Glenrothes**  
**Fife**  
**KY6 2RJ**

**From:** SC Abnormal Loads  
**Sent:** 02 November 2020 18:33  
**To:** Jordan Stirrat  
**Subject:** RE: Artfield Wind Farm ESDAL

Good evening,

No Scottish Canals structures affected.

Thanks,  
Brian.