

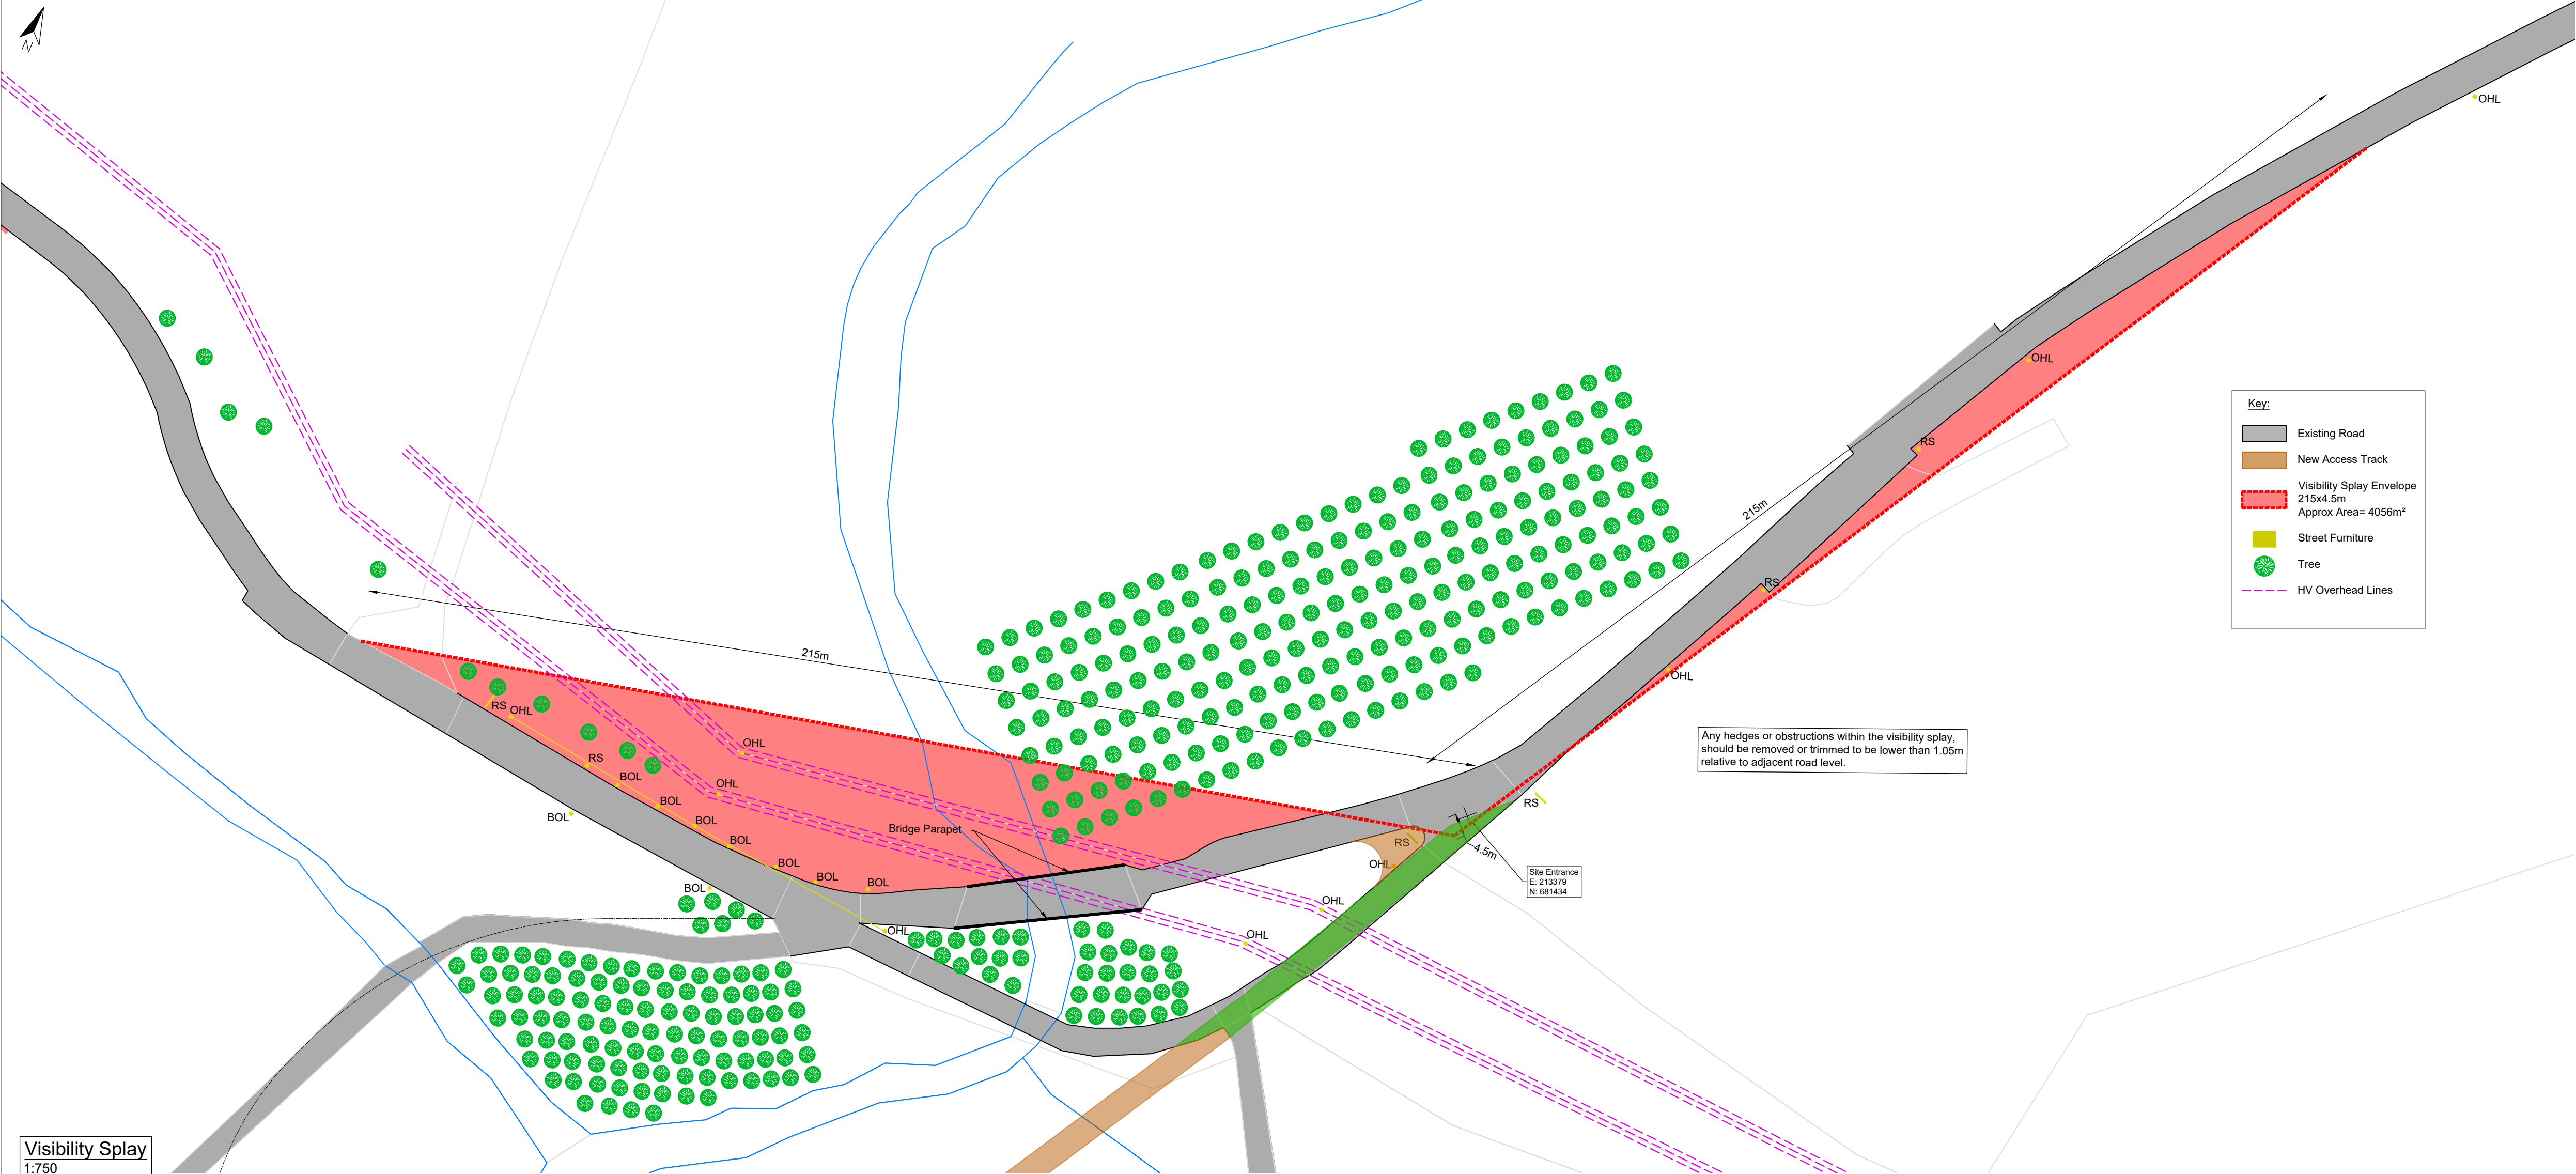
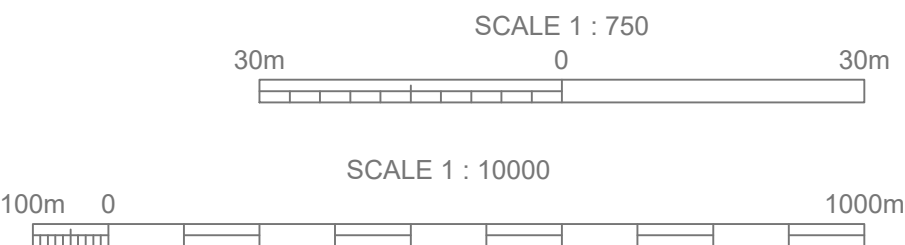
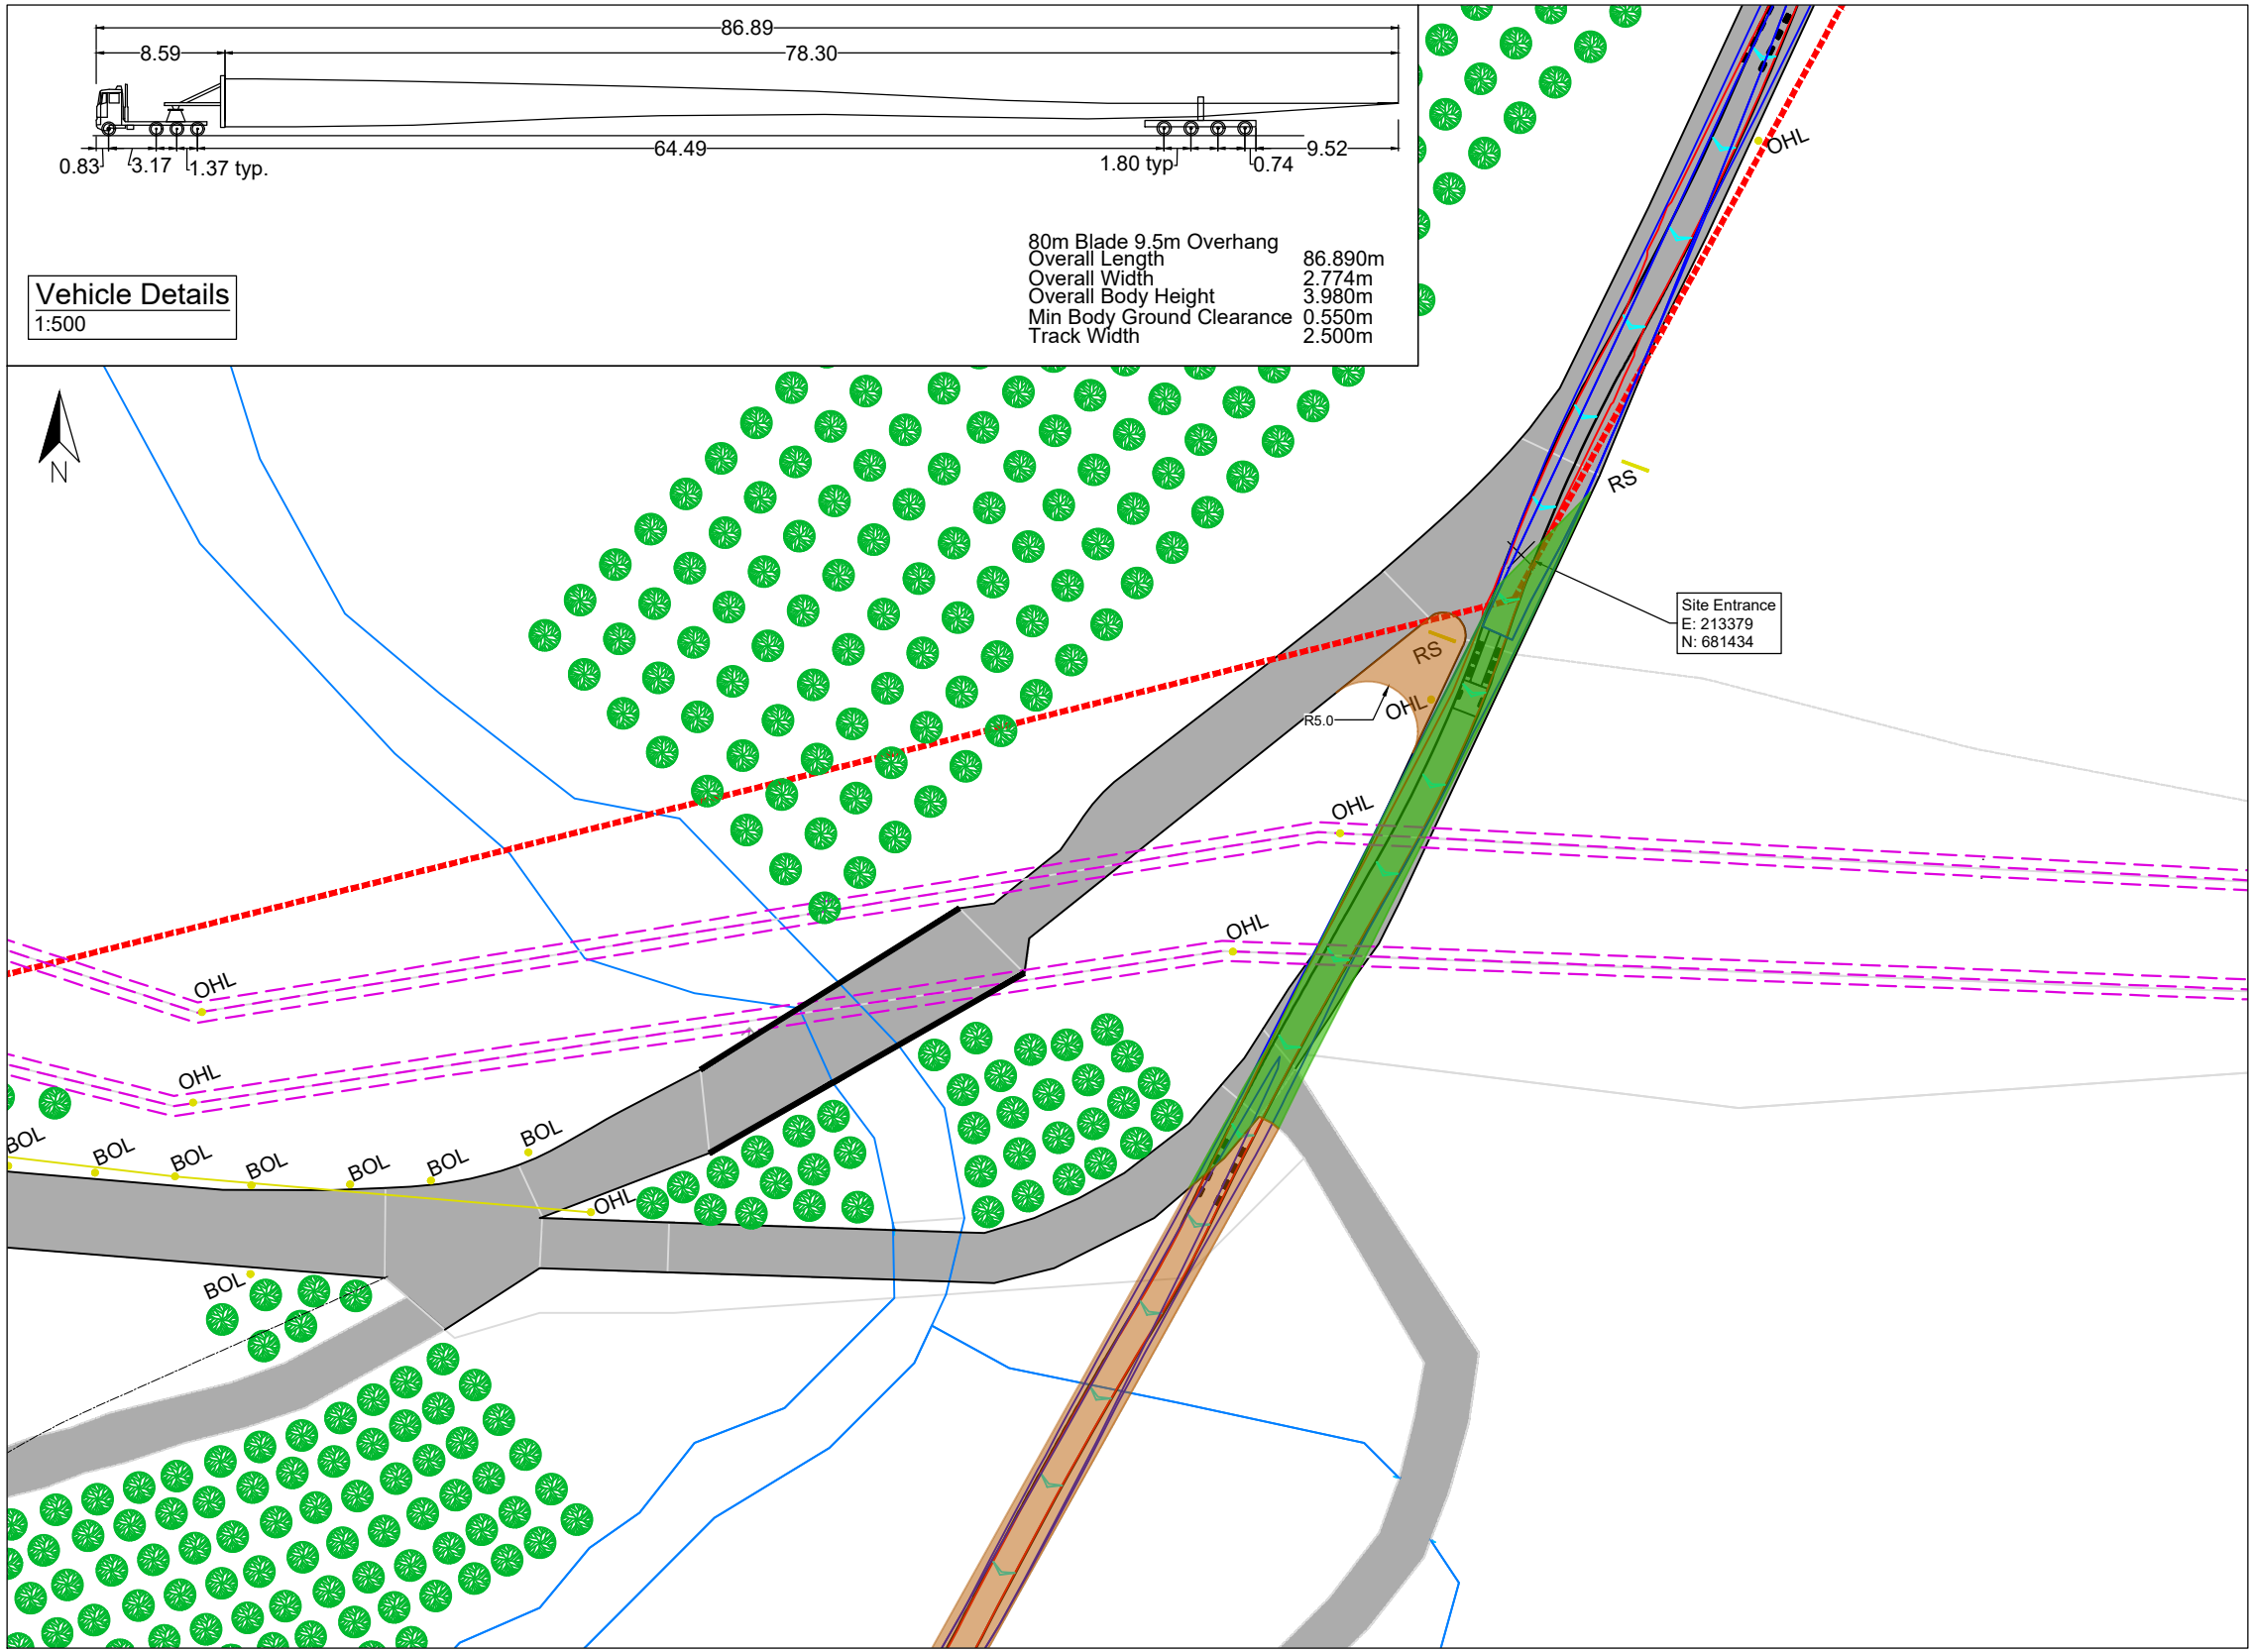


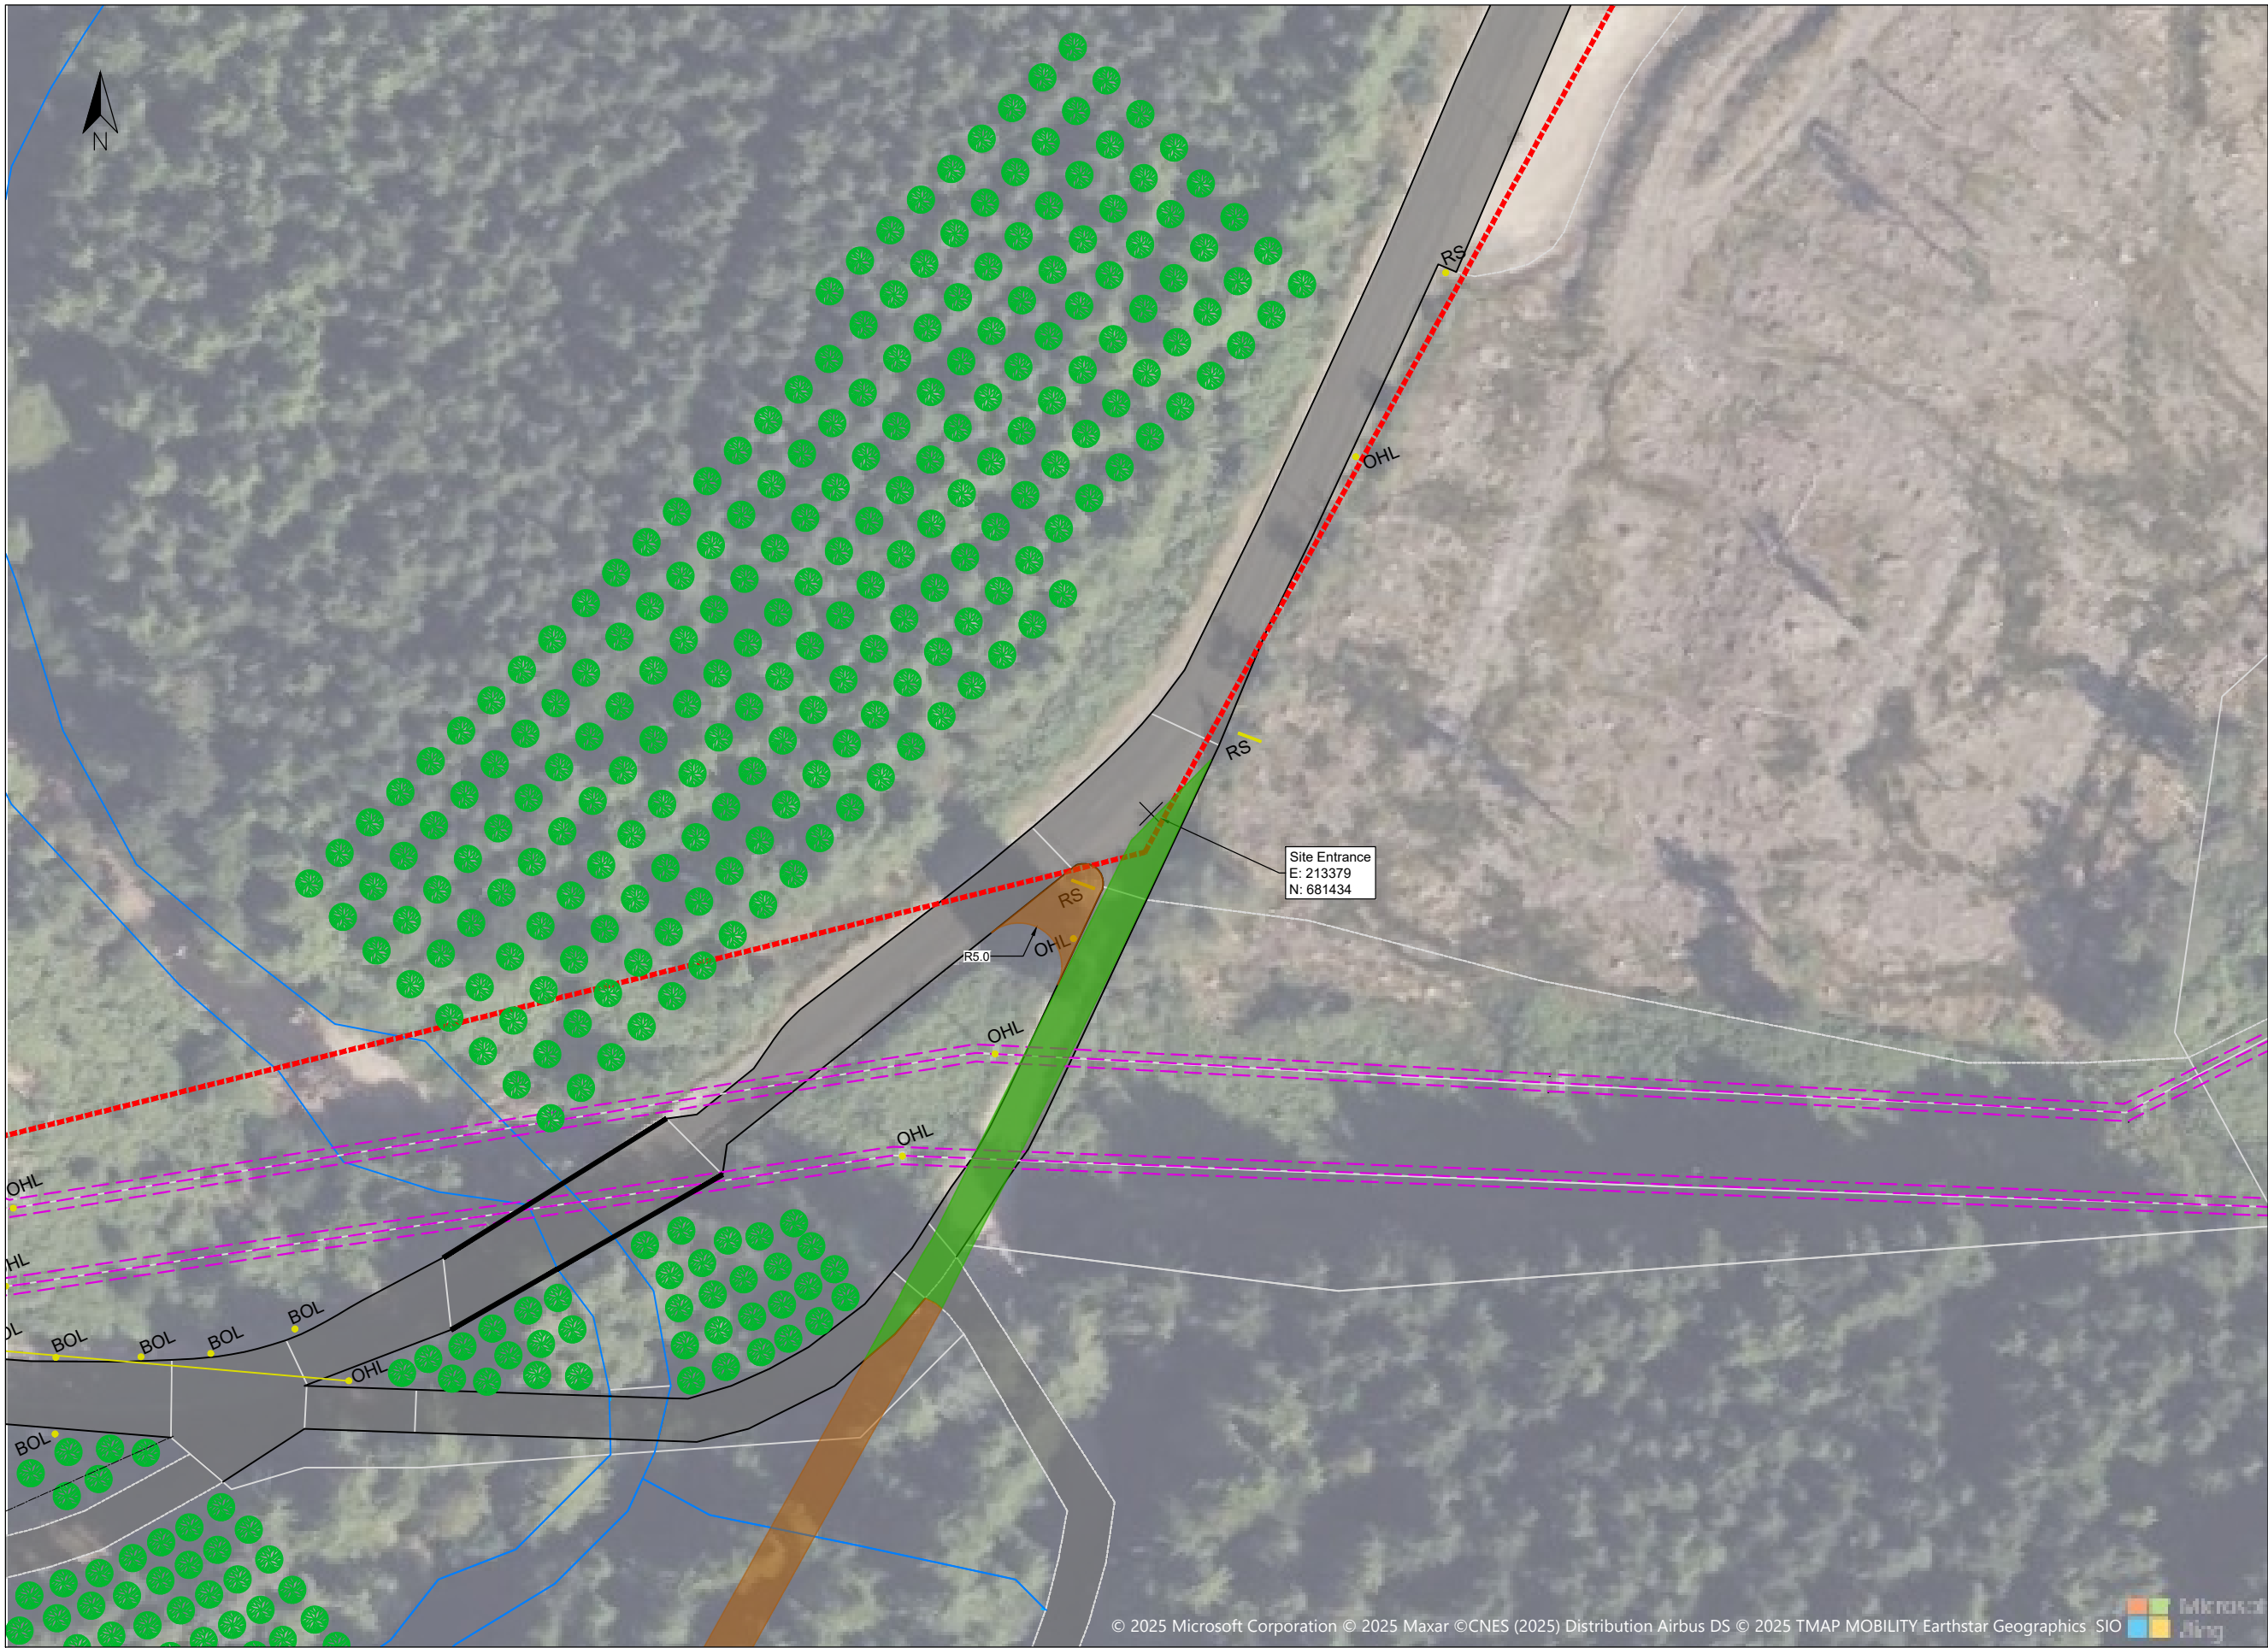

- General Notes**
1. The copyright of this drawing is vested in Green Cat Renewables Ltd. and it may not be reproduced in whole or part or used for the manufacture of any article without the express permission of the copyright holders.
 2. Work to figured dimensions only.
 3. This drawing is to be read in conjunction with all relevant Green Cat Renewables Ltd. drawings and specifications.

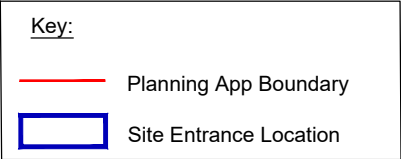

P01	ISSUE	KM	CT	CS	27.06.25
Rev	Description	Drm	Chk	App	Date
Green Cat Renewables Ltd Stobo House ROSLIN EH25 9RE 0131 541 0060 www.greencatrenewables.co.uk					
Client					
Project Title Giants Burn					
Drawing Title Site Entrance and Visibility Splay Plan Figure 3.26					
Status ISSUE					
Scale @ size SCALE @ A1					
Drawing Number C5826-GCR-XX-VS-DR-P-0001					
Project Code - Originator - Zone - Level - Type - Role - Number					