


## Appendix B Swept Path Assessments

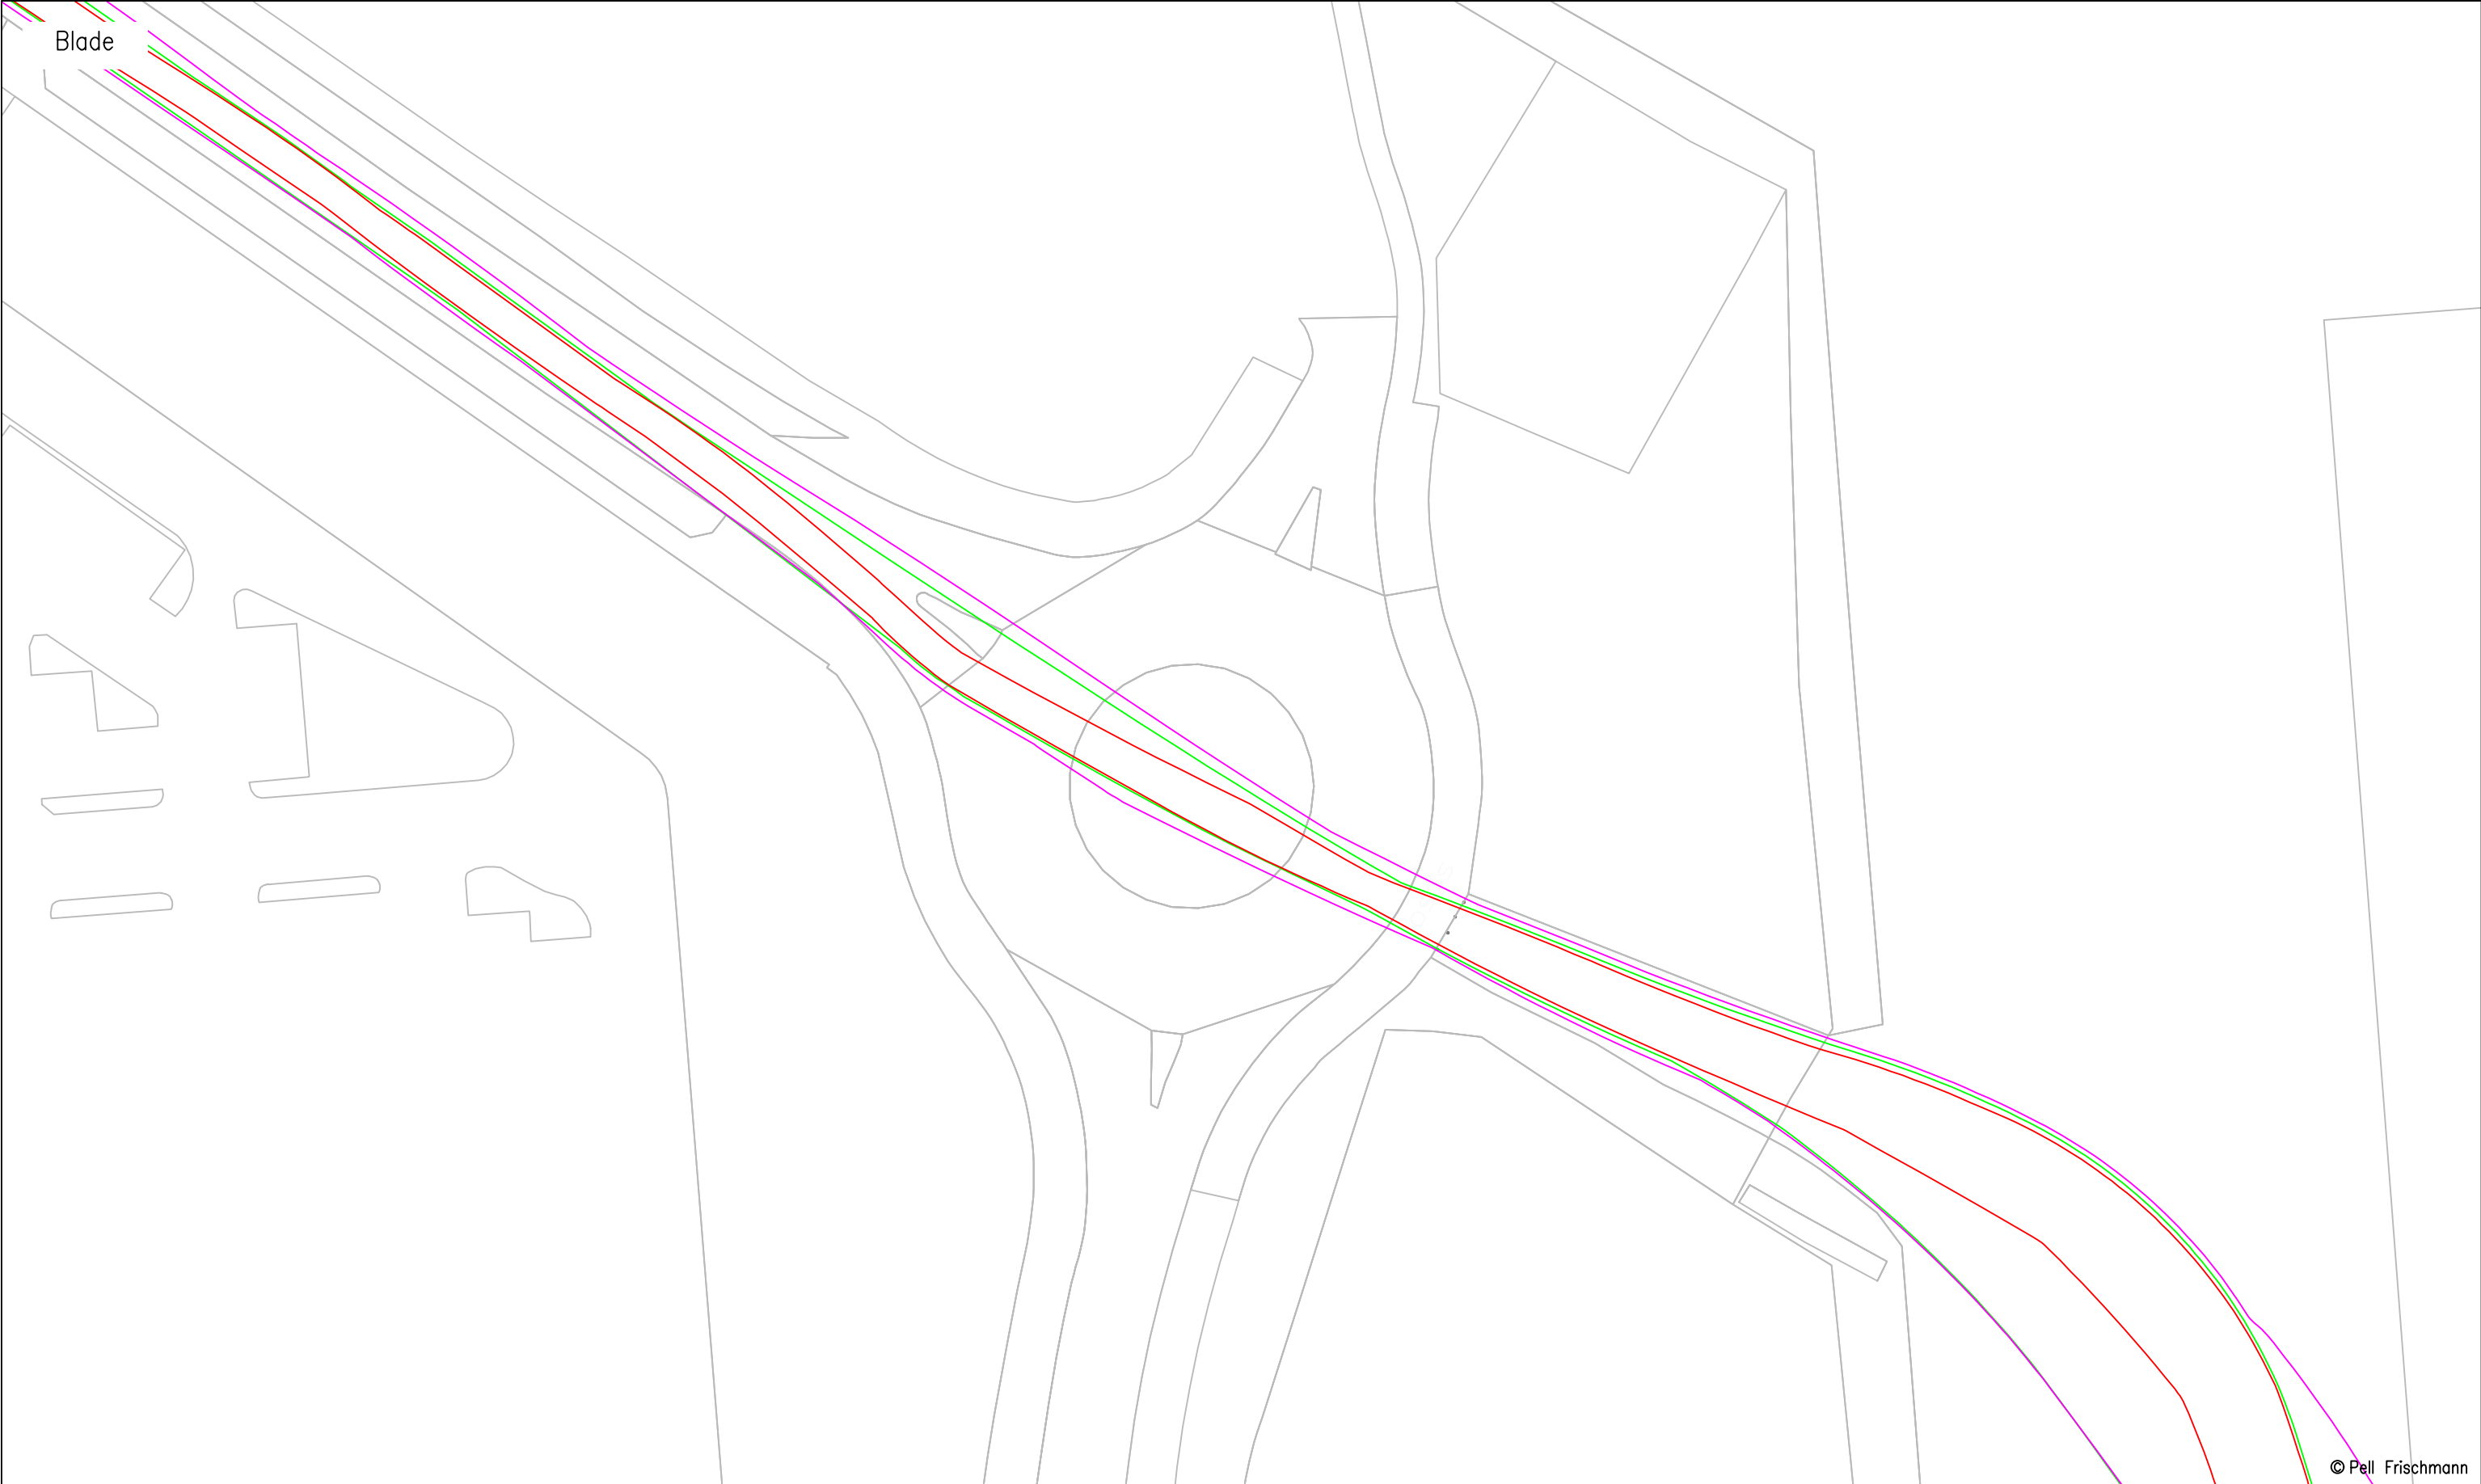


© Pell Frischmann

|   |           |                        |                             |          |   |            |                                           |       |          |
|---|-----------|------------------------|-----------------------------|----------|---|------------|-------------------------------------------|-------|----------|
| <div><div>Pell Frischmann</div><div>93 GEORGE STREET, EDINBURGH, EH2 3ES</div><div>Tel: +44 (0)131 240 1270</div><div>Email: ptedinburgh@pellfrischmann.com</div><div>www.pellfrischmann.com</div></div> | Project   | Giant's Burn Wind Farm |                             |          | Name   | Date       | Scale                                     |       |          |
|   |           |                        |                             | Drawn    | TL   | 23/05/2025 | 1:500 @ A3                                |       |          |
|   |           |                        |                             | Designed | GB   | 23/05/2025 | File No. 250513 Giant's Burn SPA V162.dwg |       |          |
|   |           |                        |                             | Checked  | GB   | 23/05/2025 | Drawing Status                            |       |          |
| Client   | Statkraft | Drawing Title          | Vestas V162 Blade and Tower |          | Point of Interest   |            | 1                                         | Draft |          |
|   |           |                        |                             |          | Drawing No.   | Notes:     |                                           |       | Revision |
| Key   |           | SPA Location           |                             | SK01     | 1. All mitigation is subject to confirmation through a test run.<br>2. This is not a construction drawing and is intended for illustration purposes only. |            |                                           | 0     |          |
| Wheel SPA   |           | KGV Docks Exit         |                             |          |   |            |                                           |       |          |
| Body SPA   |           |                        |                             |          |   |            |                                           |       |          |
| Load SPA   |           |                        |                             |          |   |            |                                           |       |          |
| Indicative   |           |                        |                             |          |   |            |                                           |       |          |
| Overrun   |           |                        |                             |          |   |            |                                           |       |          |
| Oversail   |           |                        |                             |          |   |            |                                           |       |          |




|   |                                                  |  |                      |      |   |                                           |                   |  |
|---|--------------------------------------------------|--|----------------------|------|---|-------------------------------------------|-------------------|--|
| <div><div>Pell Frischmann</div><div>93 GEORGE STREET, EDINBURGH. EH2 3ES</div><div>Tel: +44 (0)131 240 1270</div><div>Email: pfedinburgh@pellfrischmann.com</div><div>www.pellfrischmann.com</div></div> | Project<br><br>Giant’s Burn Wind Farm            |  |                      | Name | Date   | Scale<br>1:500 @ A3                       |                   |  |
|   |                                                  |  | Drawn                | TL   | 23/05/2025   | File No. 250513 Giant’s Burn SPA V162.dwg |                   |  |
|   |                                                  |  | Designed             | GB   | 23/05/2025   |                                           |                   |  |
|   |                                                  |  | Checked              | GB   | 23/05/2025   | Drawing Status<br>Draft                   |                   |  |
| Client<br><br>Statkraft   | Drawing Title<br><br>Vestas V162 Blade and Tower |  | Point of Interest    |      | 1   |                                           | Revision<br><br>0 |  |
|   |                                                  |  | Drawing No.<br>SK01A |      | Notes:<br>1. All mitigation is subject to confirmation through a test run.<br>2. This is not a construction drawing and is intended for illustration purposes only. |                                           |                   |  |
| Key<br><div><div>Wheel SPA</div><div>Body SPA</div><div>Load SPA</div><div>Indicative</div><div>Overrun</div><div>Oversail</div></div>                                                                   | SPA Location<br><br>KGV Docks Exit               |  |                      |      |   |                                           |                   |  |

Blade

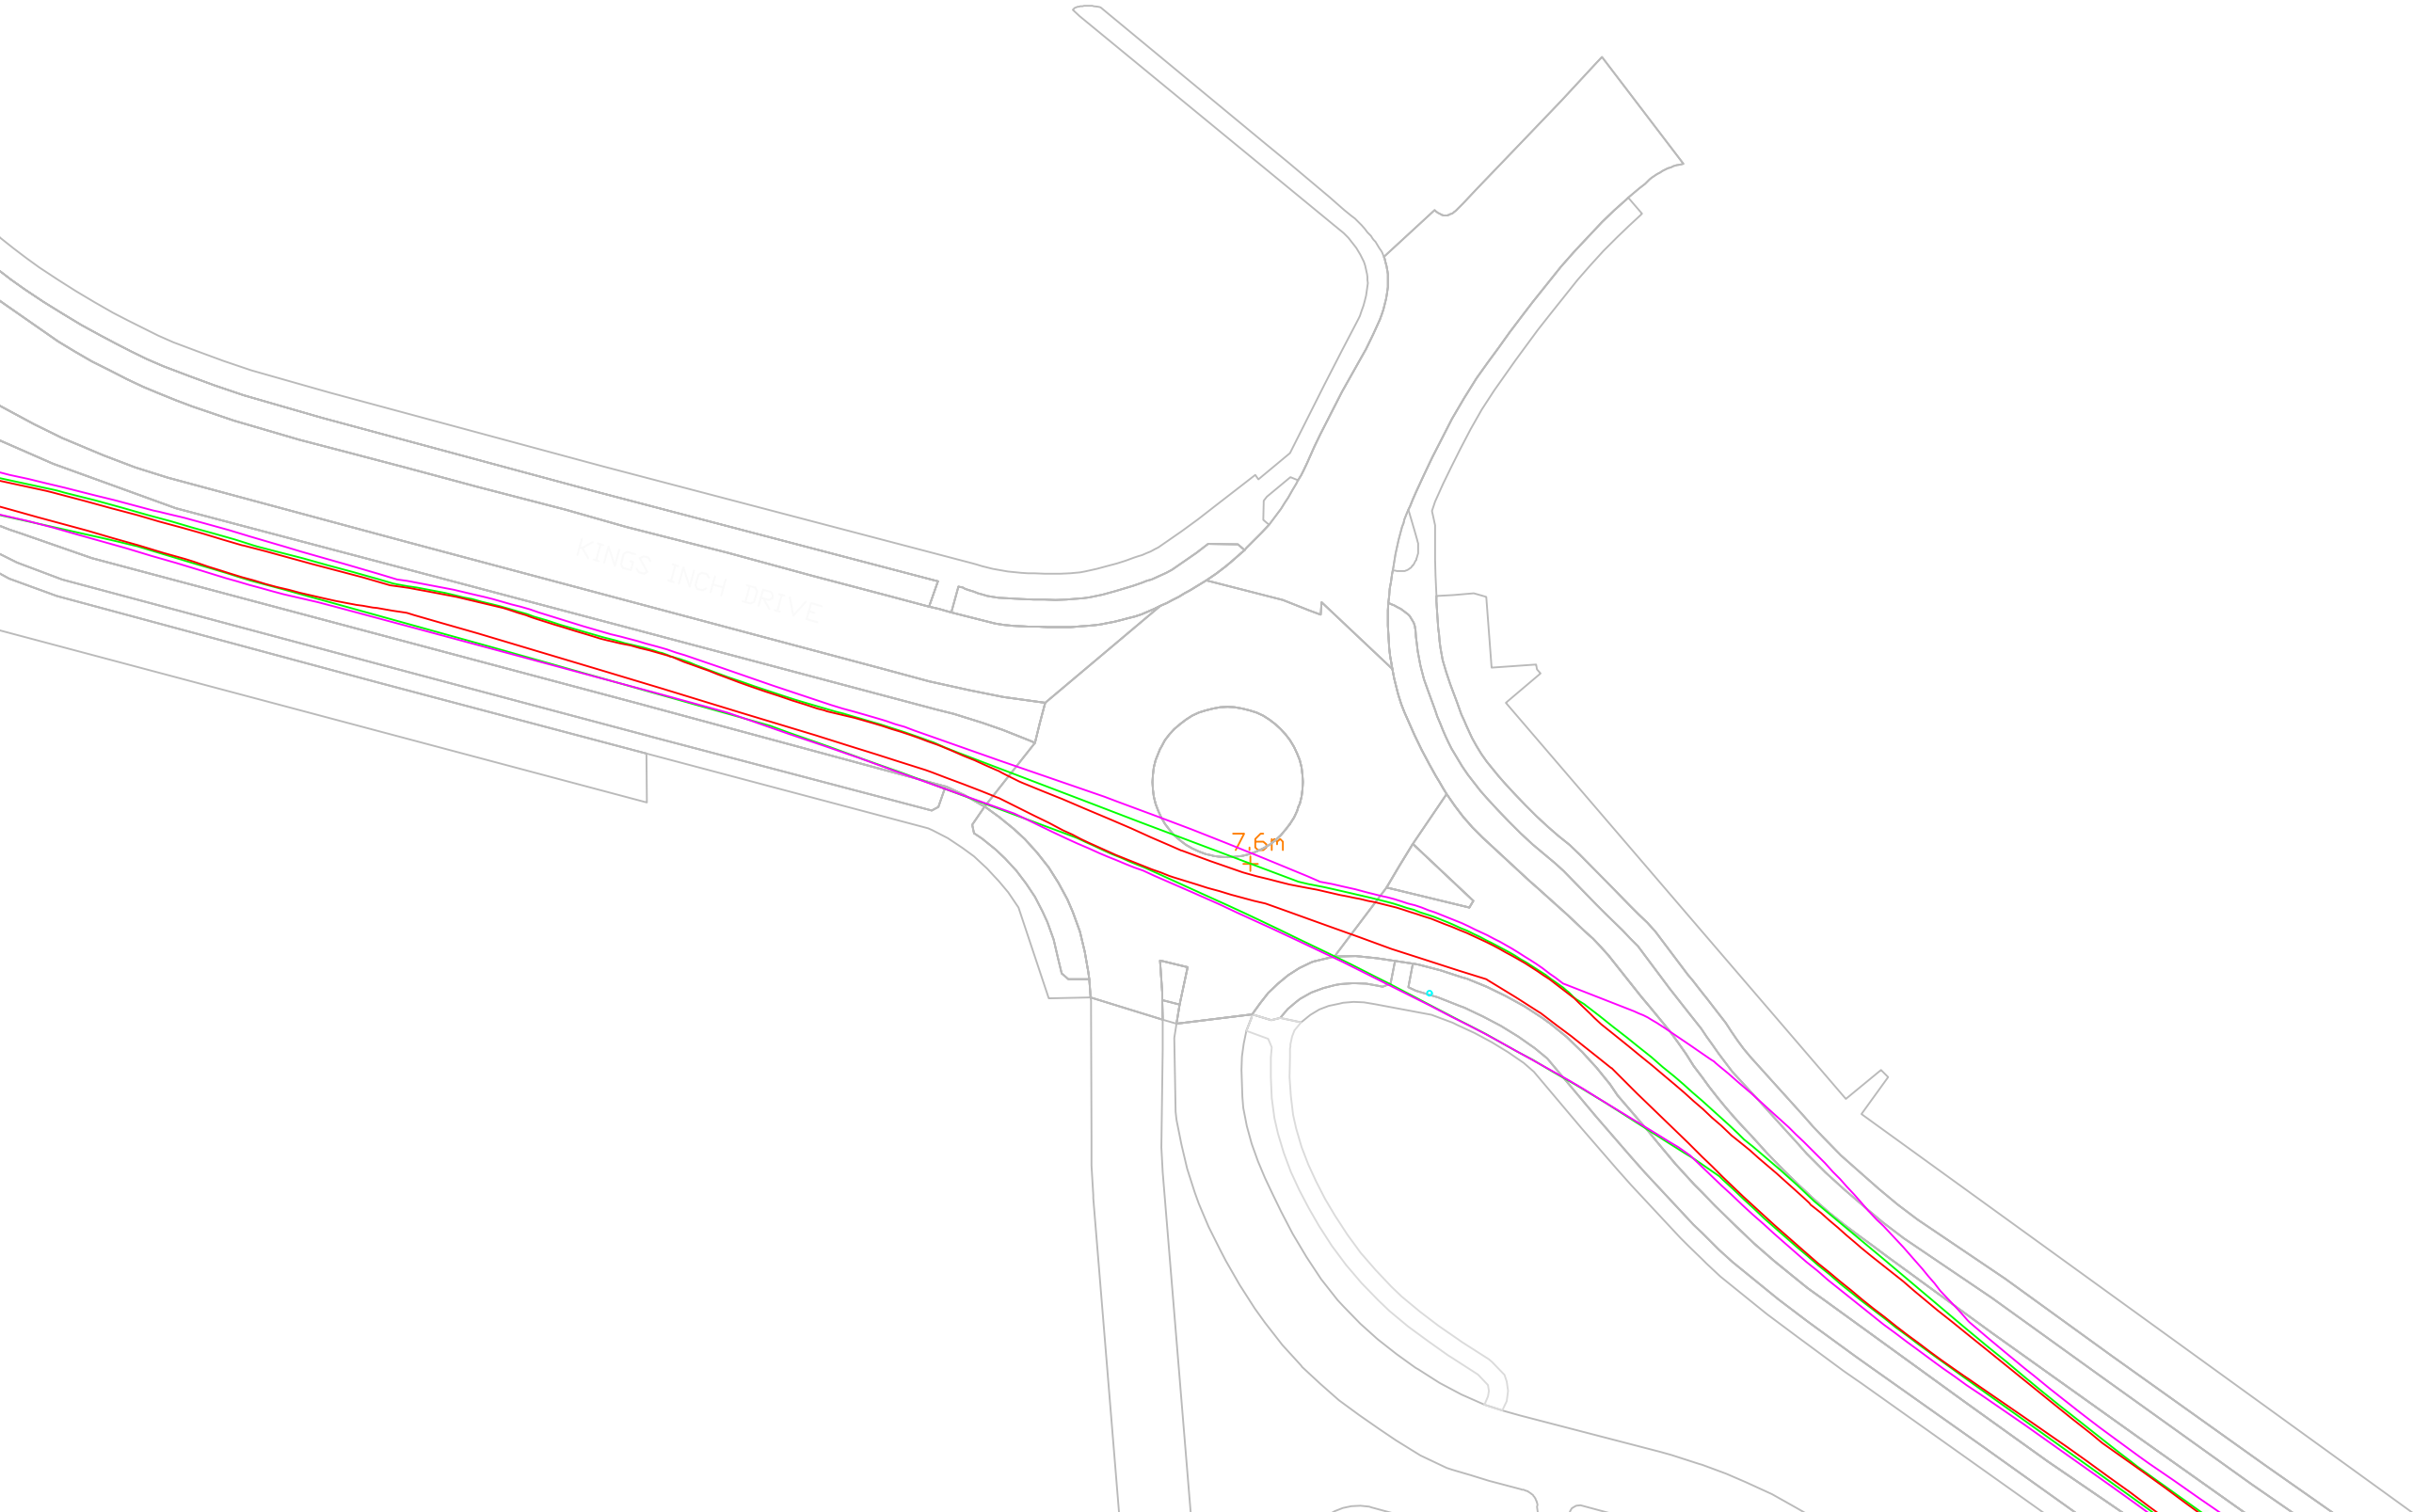


© Pell Frischmann

|   |           |                        |                             |          |                   |   |                                           |         |            |          |  |
|---|-----------|------------------------|-----------------------------|----------|-------------------|---|-------------------------------------------|---------|------------|----------|--|
| <div><div>Pell Frischmann</div><div>93 GEORGE STREET, EDINBURGH, EH2 3ES</div><div>Tel: +44 (0)131 240 1270</div><div>Email: ptedinburgh@pellfrischmann.com</div><div>www.pellfrischmann.com</div></div> | Project   | Giant's Burn Wind Farm |                             |          | Name              | Date   | Scale                                     |         | 1:750 @ A3 |          |  |
|   |           |                        |                             | Drawn    | TL                | 23/05/2025   | File No. 250513 Giant's Burn SPA V162.dwg |         |            |          |  |
|   |           |                        |                             | Designed | GB                | 23/05/2025   |                                           |         |            |          |  |
|   |           |                        |                             | Checked  | GB                | 23/05/2025   | Drawing Status                            |         |            | Draft    |  |
| Client   | Statkraft | Drawing Title          | Vestas V162 Blade and Tower |          | Point of Interest |   | 2                                         |         |            |          |  |
|   |           |                        |                             |          | Drawing No.       | Notes:<br>1. All mitigation is subject to confirmation through a test run.<br>2. This is not a construction drawing and is intended for illustration purposes only. |                                           |         | Revision   |          |  |
| Key   |           | SPA Location           |                             | SK02     |                   |   |                                           |         | 0          |          |  |
| Wheel SPA   |           | Body SPA               |                             | Load SPA |                   | Indicative   |                                           | Overrun |            | Oversail |  |
|   |           |                        |                             |          |                   |   |                                           |         |            |          |  |
| </   |           |                        |                             |          |                   |   |                                           |         |            |          |  |

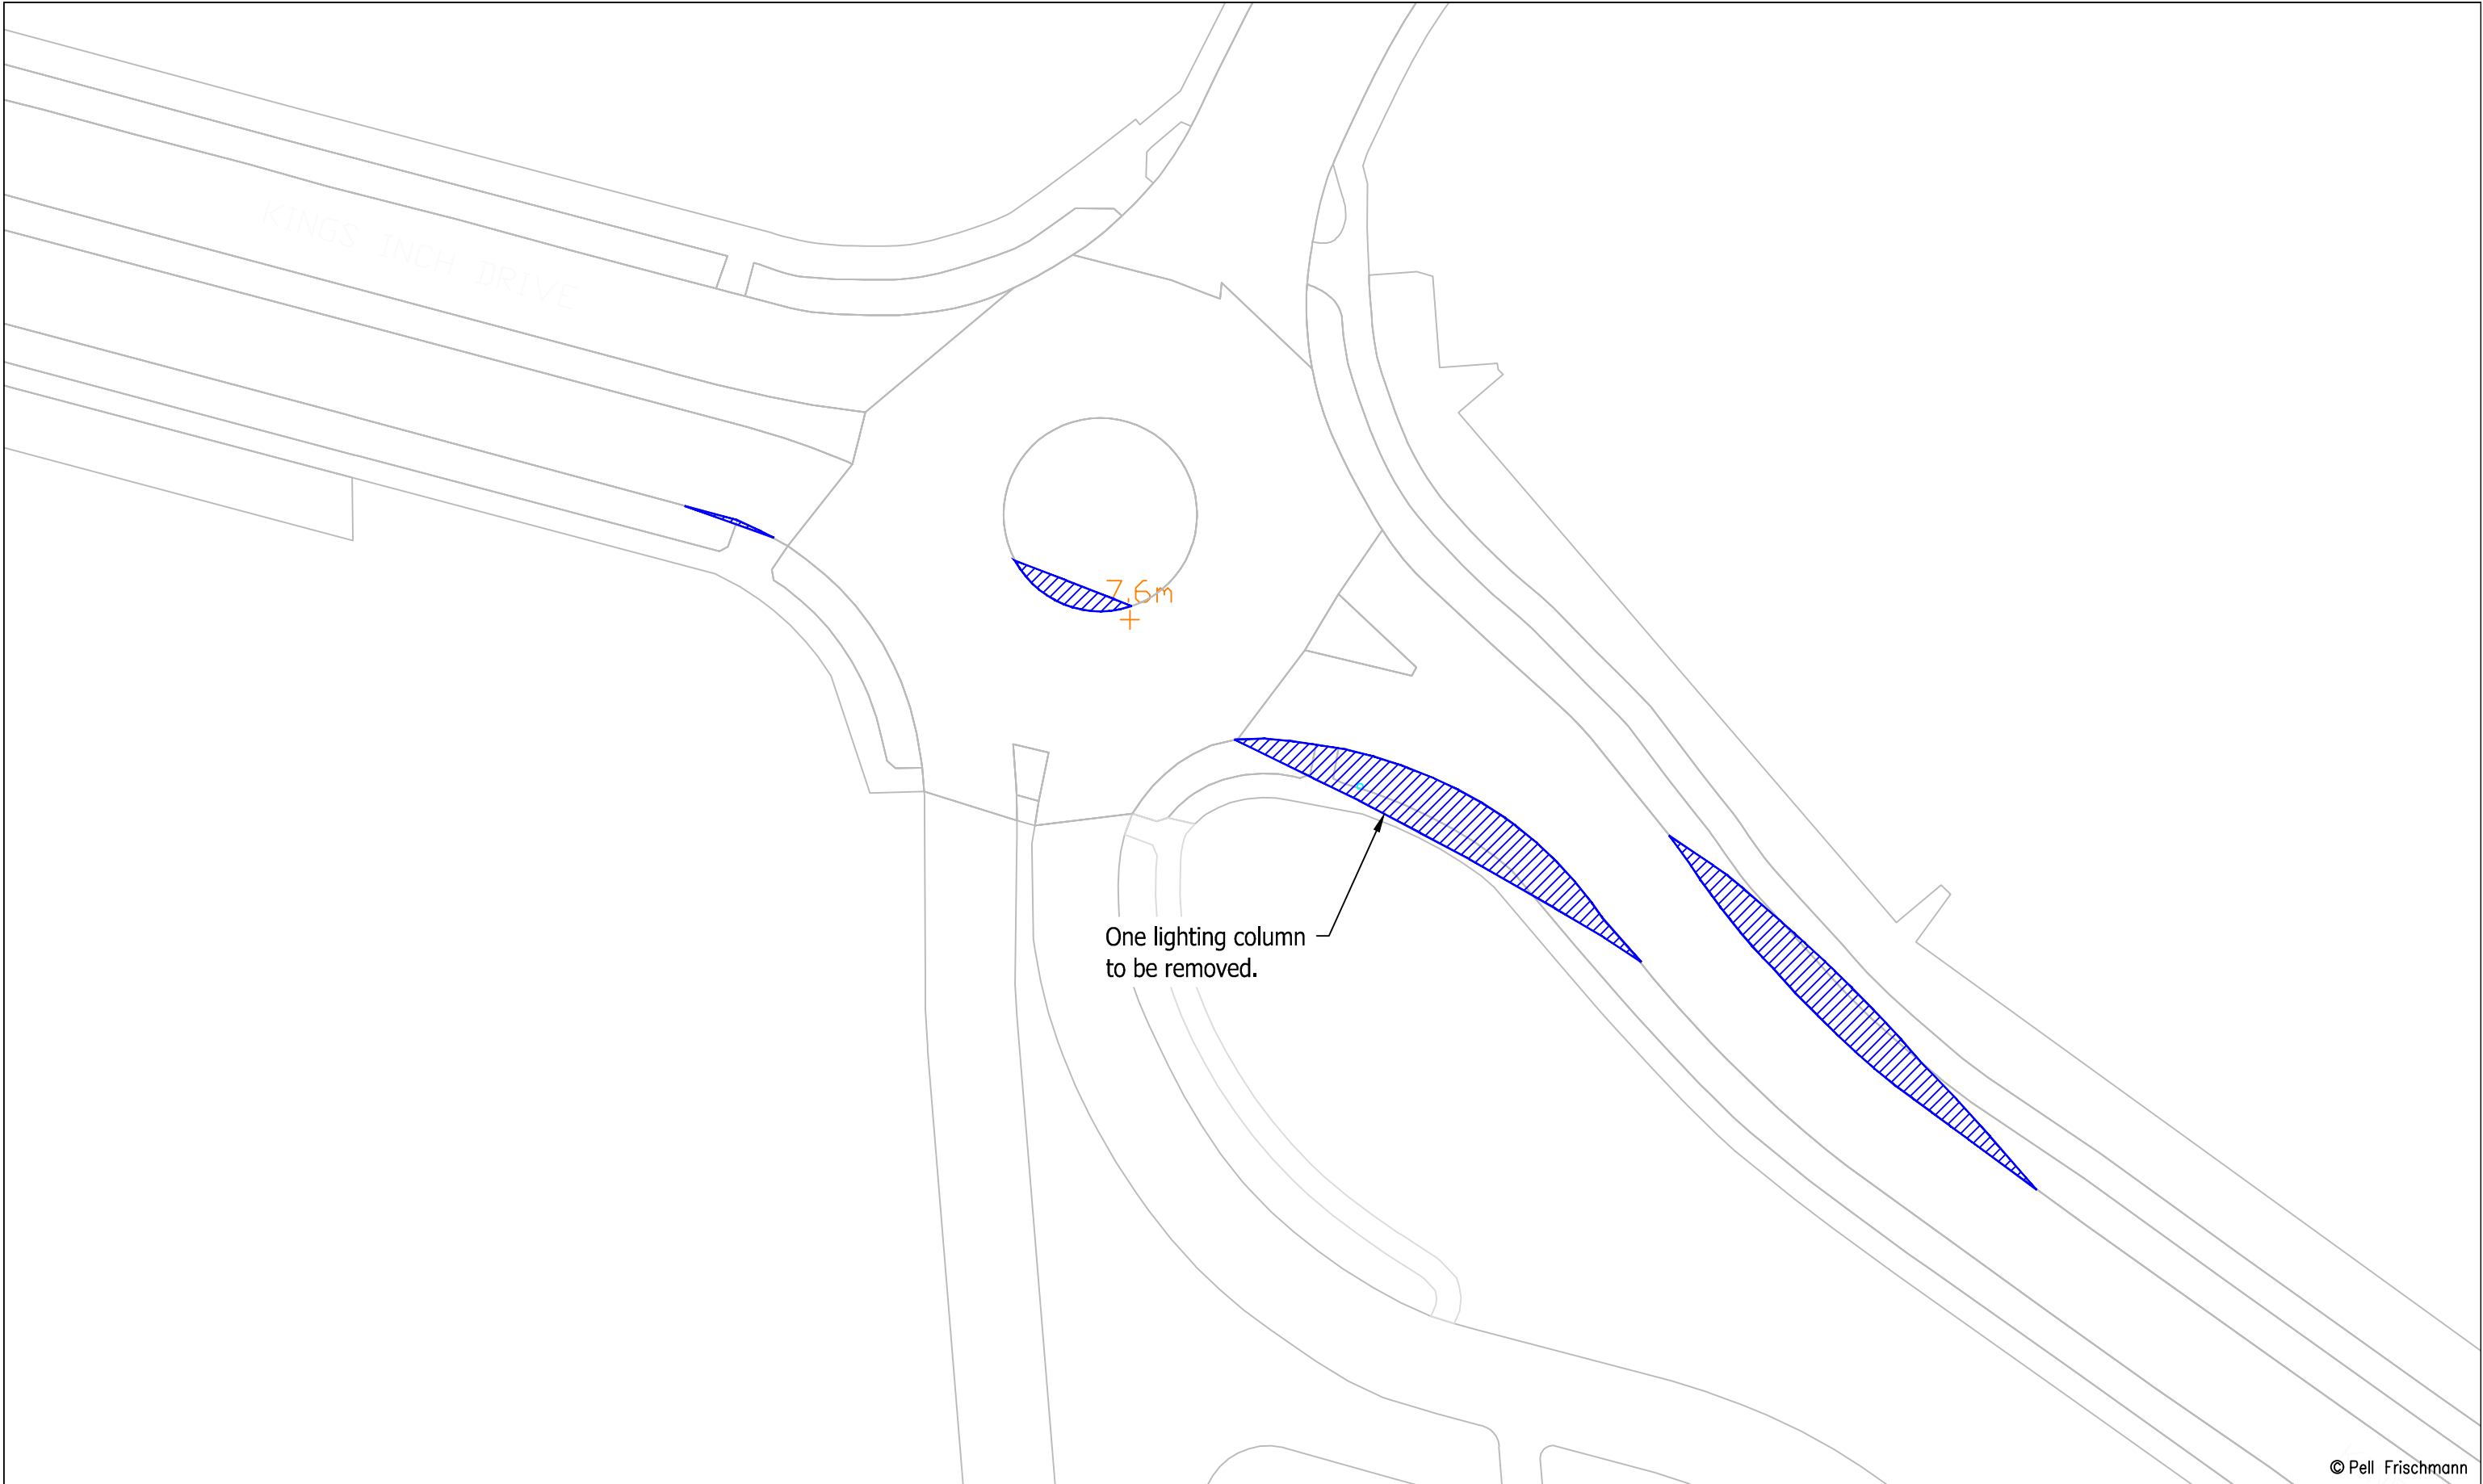

© Pell Frischmann

|   |           |                        |                   |                             |                 |                                           |       |   |
|---|-----------|------------------------|-------------------|-----------------------------|-----------------|-------------------------------------------|-------|---|
| <div><div>Pell Frischmann</div><div>93 GEORGE STREET, EDINBURGH. EH2 3ES</div><div>Tel: +44 (0)131 240 1270</div><div>Email: ptedinburgh@pellfrischmann.com</div><div>www.pellfrischmann.com</div></div> | Project   | Giant's Burn Wind Farm |                   | Name                        | Date            | Scale                                     |       | 1:500 @ A3   |
|   |           |                        | Drawn             | TL                          | 23/05/2025      | File No. 250513 Giant's Burn SPA V162.dwg |       |   |
|   |           |                        | Designed          | GB                          | 23/05/2025      |                                           |       |   |
|   |           |                        | Checked           | GB                          | 23/05/2025      | Drawing Status                            |       |   |
| Client   | Statkraft | Drawing Title          | Point of Interest |                             | 2               |                                           |       |   |
|   |           |                        | SPA Location      | Vestas V162 Blade and Tower | Ikea Roundabout | Drawing No.                               | SK02A | Notes:<br>1. All mitigation is subject to confirmation through a test run.<br>2. This is not a construction drawing and is intended for illustration purposes only. |
|   |           |                        |                   |                             |                 |                                           |       |   |

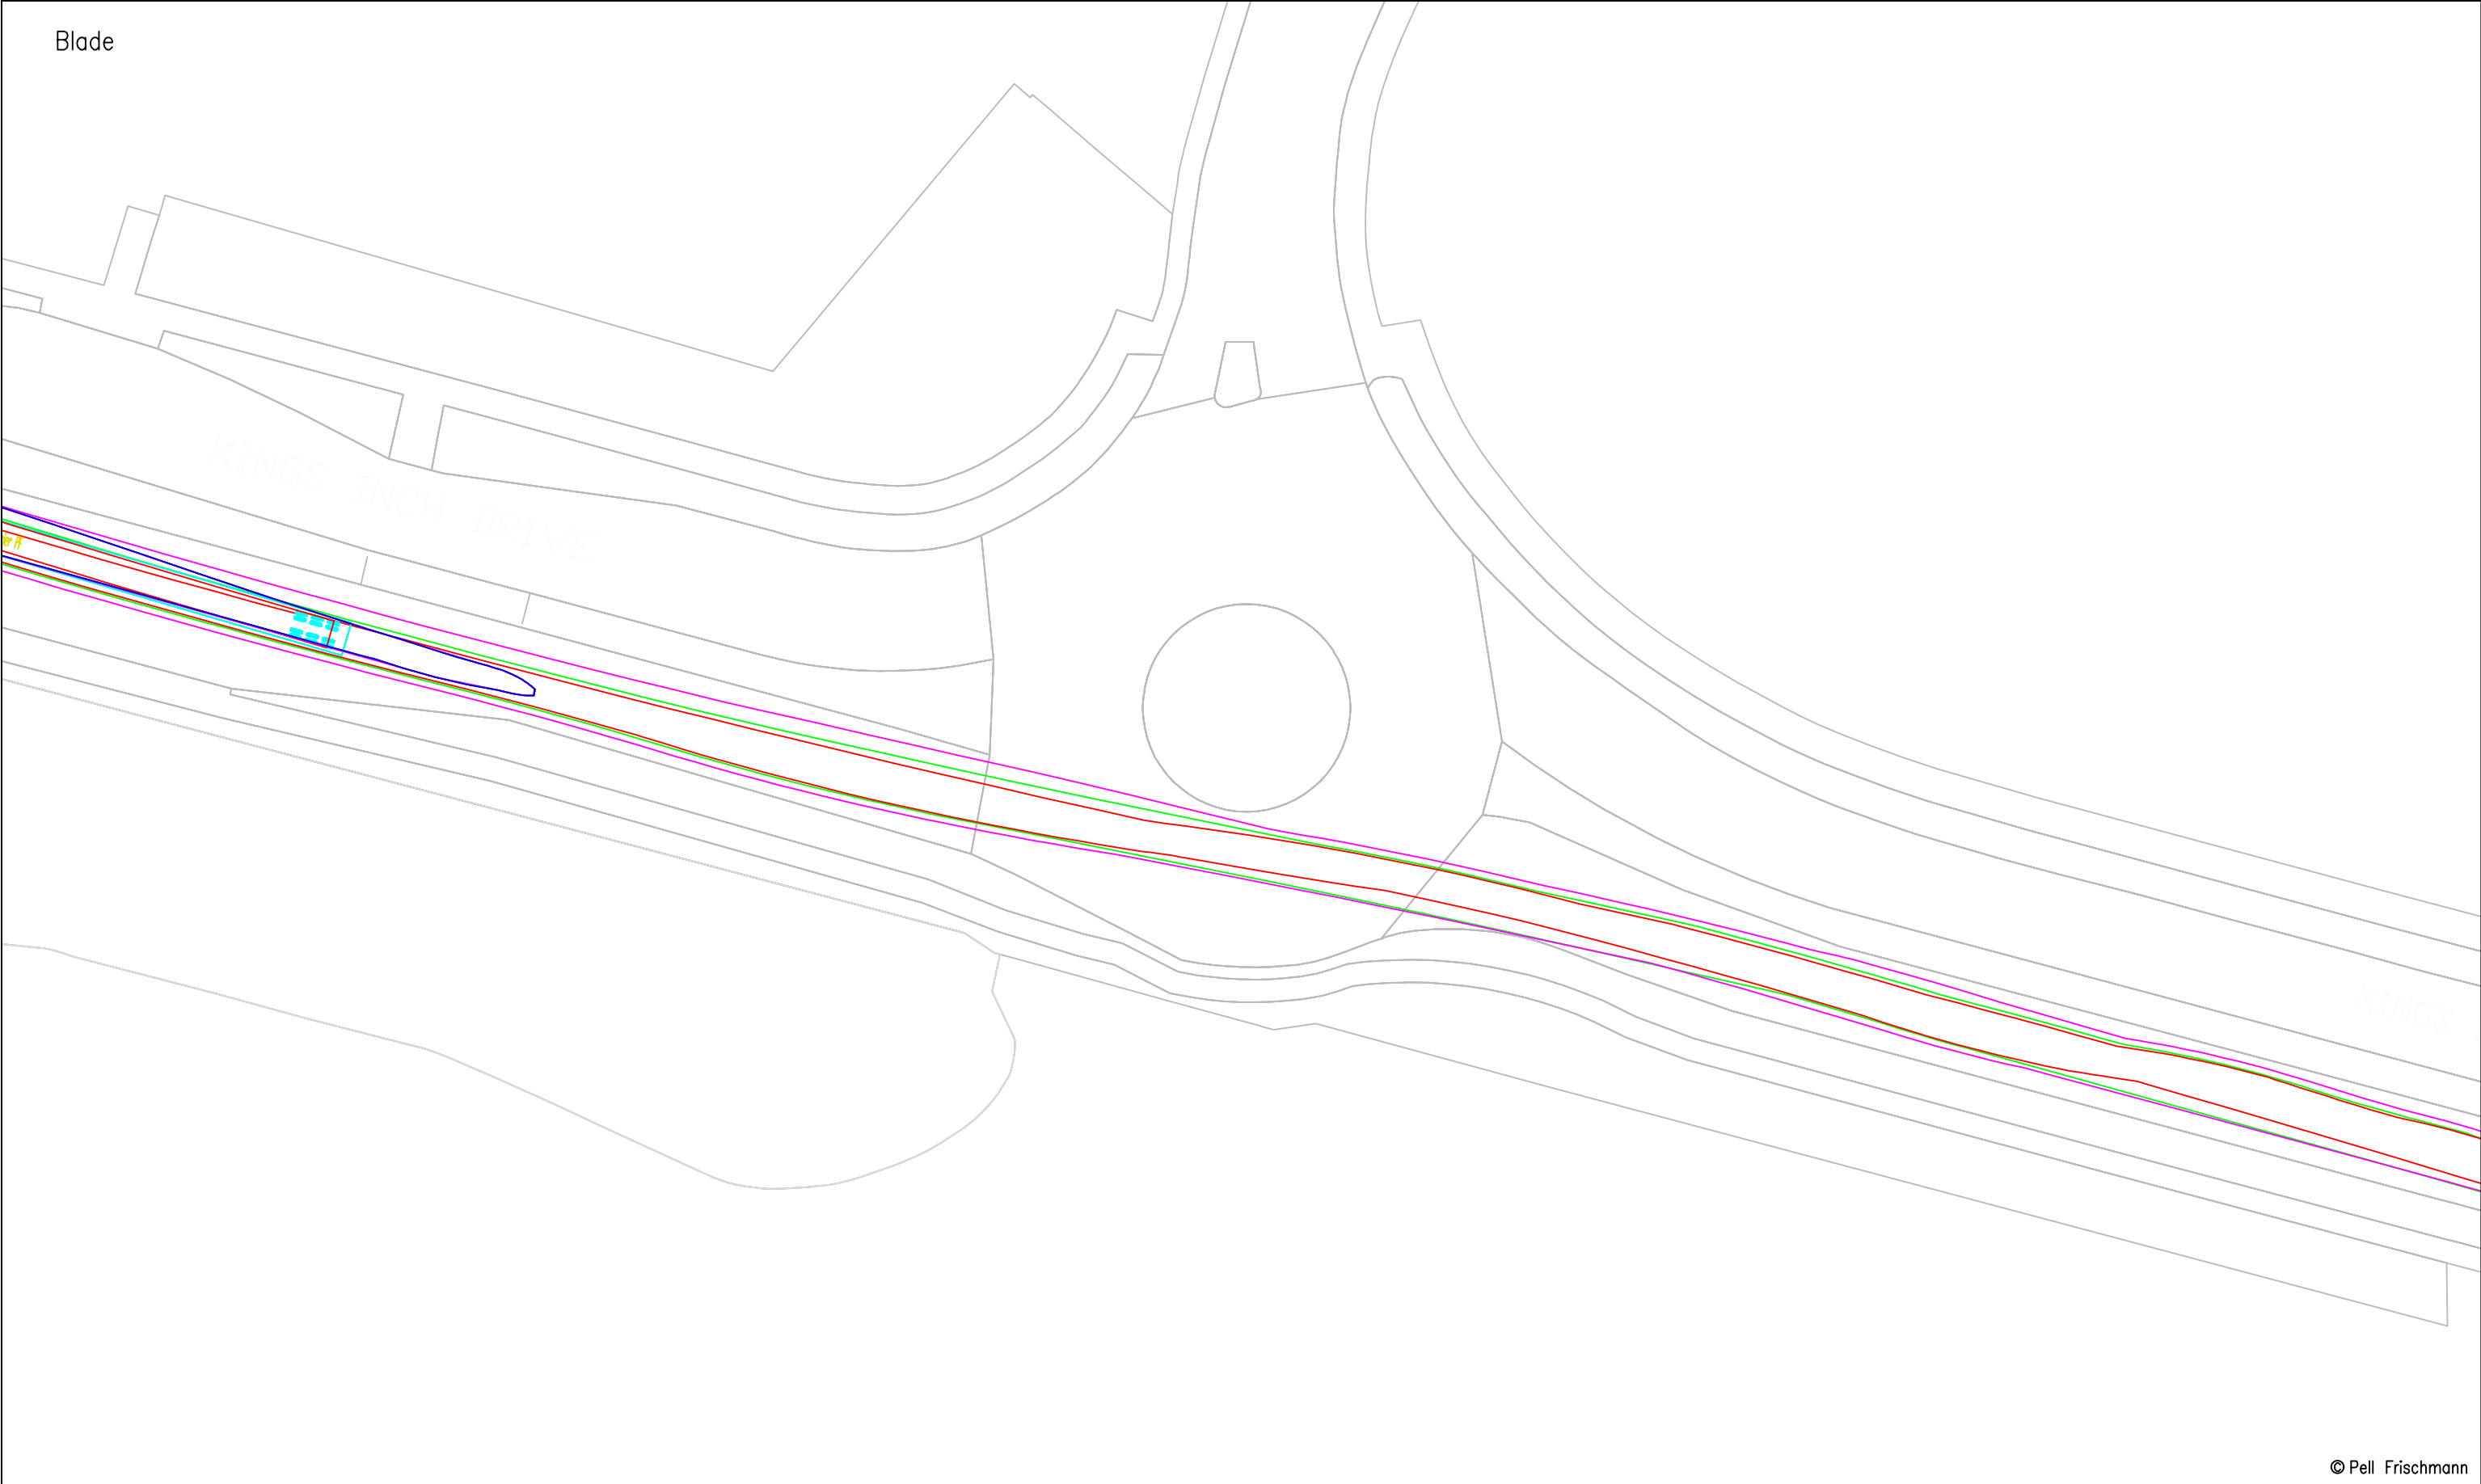

© Pell Frischmann


|   |   |                        |                                     |          |                        |            |                                           |   |          |   |
|---|---|------------------------|-------------------------------------|----------|------------------------|------------|-------------------------------------------|---|----------|---|
| <div><div>Pell Frischmann</div><div>93 GEORGE STREET, EDINBURGH, EH2 3ES</div><div>Tel: +44 (0)131 240 1270</div><div>Email: ptedinburgh@pellfrischmann.com</div><div>www.pellfrischmann.com</div></div> | Project   | Giant's Burn Wind Farm |                                     |          | Name                   | Date       | Scale                                     |   |          |   |
|   |   |                        |                                     | Drawn    | TL                     | 23/05/2025 | 1:500 @ A3                                |   |          |   |
|   |   |                        |                                     | Designed | GB                     | 23/05/2025 | File No. 250513 Giant's Burn SPA V162.dwg |   |          |   |
|   |   |                        |                                     | Checked  | GB                     | 23/05/2025 | Drawing Status                            |   |          |   |
| Client   | Statkraft   | Drawing Title          | Vestas V162 Blade and Tower         |          | Point of Interest      |            | 3                                         | Draft   |          |   |
|   |   |                        |                                     |          | Drawing No.            | Notes:     |                                           |   | Revision |   |
| Key   | <div><div></div><div></div><div></div><div></div><div></div><div></div></div> <div><div>Wheel SPA</div><div>Body SPA</div><div>Load SPA</div><div>Indicative</div><div>Overrun</div><div>Oversail</div></div> | SPA Location           | Braehead Shopping Centre Roundabout |          | NO MITIGATION REQUIRED |            | SK03                                      | 1. All mitigation is subject to confirmation through a test run.<br>2. This is not a construction drawing and is intended for illustration purposes only. |          | 0 |

Blade



© Pell Frischmann


|   |   |                        |                             |            |   |        |       |       |          |
|---|---|------------------------|-----------------------------|------------|---|--------|-------|-------|----------|
| <div><div>Pell Frischmann</div><div>93 GEORGE STREET, EDINBURGH, EH2 3ES</div><div>Tel: +44 (0)131 240 1270</div><div>Email: pfeinburgh@pellfrischmann.com</div><div>www.pellfrischmann.com</div></div> | Project   | Giant's Burn Wind Farm |                             |            | Name   | Date   | Scale |       |          |
|   |   | Drawn                  | TL                          | 23/05/2025 | 1:750 @ A3   |        |       |       |          |
|   |   | Designed               | GB                          | 23/05/2025 | File No. 250513 Giant's Burn SPA V162.dwg   |        |       |       |          |
|   |   | Checked                | GB                          | 23/05/2025 | Drawing Status   |        |       |       |          |
| Client   | Statkraft   | Drawing Title          | Vestas V162 Blade and Tower |            | Point of Interest   |        | 4     | Draft |          |
| Key   | <div><div></div>Wheel SPA</div> <div><div></div>Body SPA</div> <div><div></div>Load SPA</div> <div><div></div>Indicative</div> <div><div></div>Overrun</div> <div><div></div>Oversail</div> | SPA Location           | Kings Inch Road Junction    |            | Drawing No.   | Notes: |       |       | Revision |
|   |   |                        |                             | SK04       | 1. All mitigation is subject to confirmation through a test run.<br>2. This is not a construction drawing and is intended for illustration purposes only. |        |       | 0     |          |

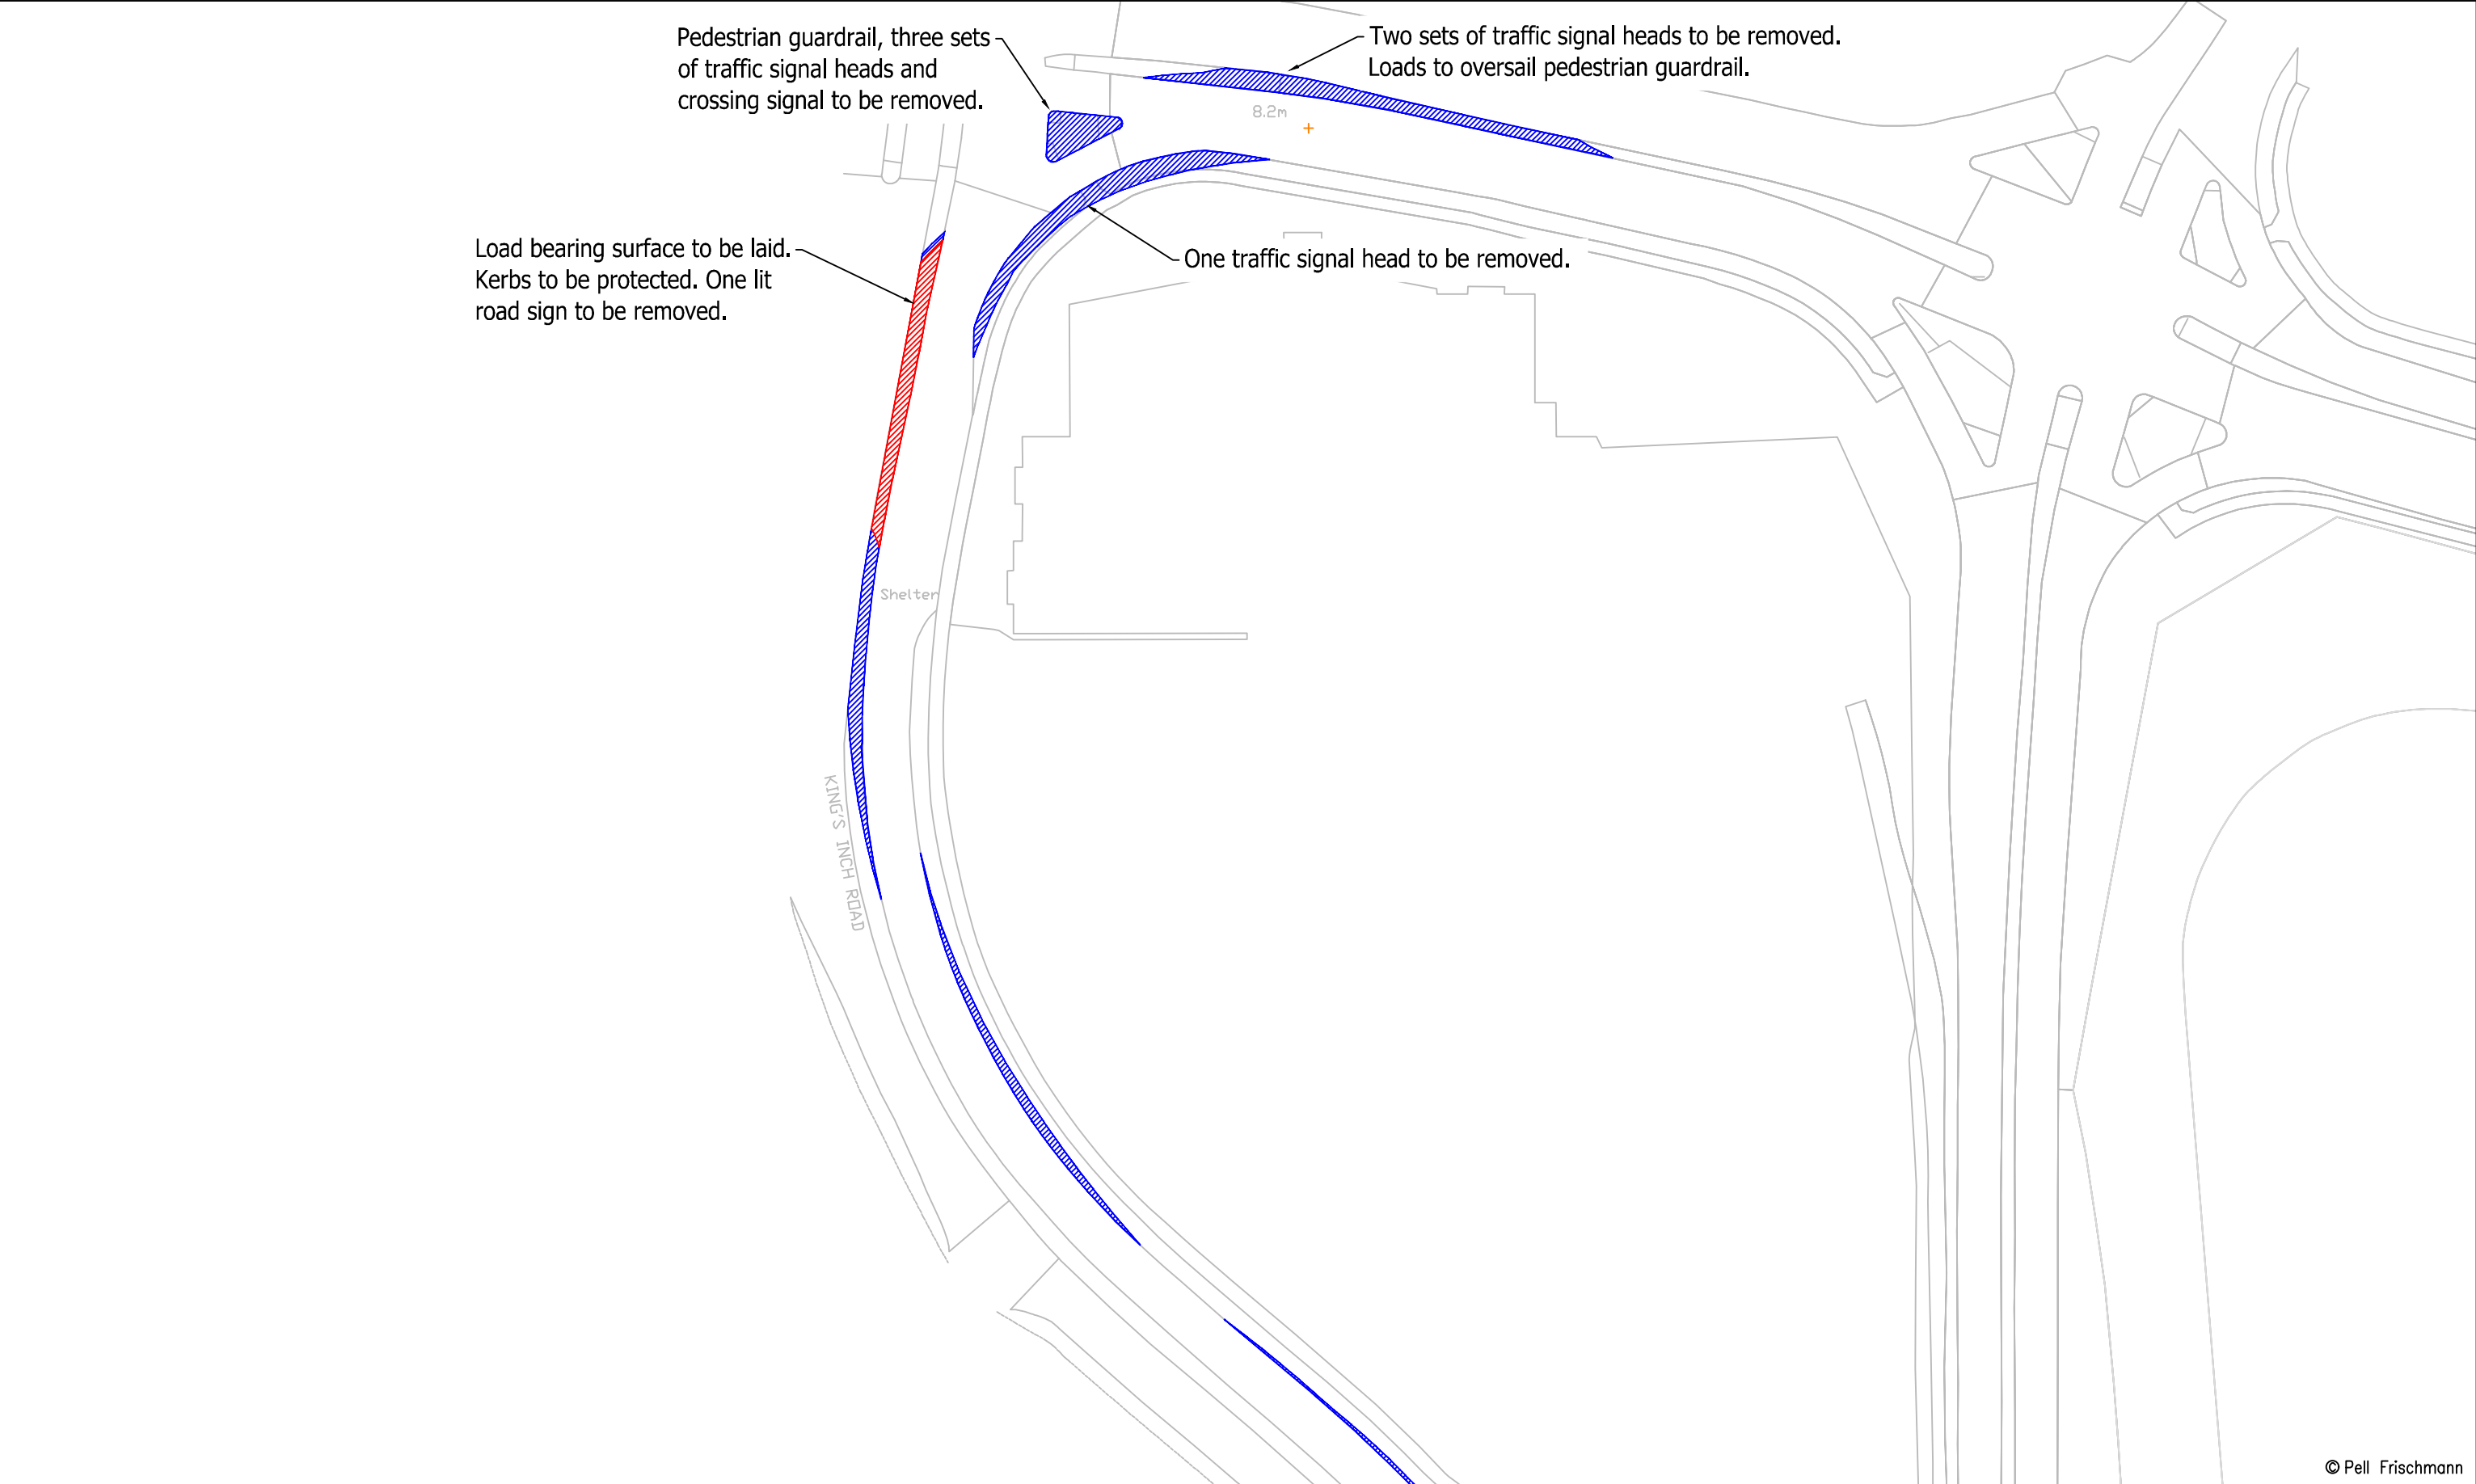

© Pell Frischmann


|   |  |                                                  |  |                      |      |   |                                           |               |
|---|--|--------------------------------------------------|--|----------------------|------|---|-------------------------------------------|---------------|
| <div>Pell Frischmann</div> <div>93 GEORGE STREET, EDINBURGH, EH2 3ES</div> <div>Tel: +44 (0)131 240 1270</div> <div>Email: ptedinburgh@pellfrischmann.com</div> <div>www.pellfrischmann.com</div> |  | Project<br><br>Giant's Burn Wind Farm            |  |                      | Name | Date   | Scale<br>1:1000 @ A3                      |               |
|   |  |                                                  |  | Drawn                | TL   | 23/05/2025   | File No. 250513 Giant's Burn SPA V162.dwg |               |
|   |  |                                                  |  | Designed             | GB   | 23/05/2025   |                                           |               |
|   |  |                                                  |  | Checked              | GB   | 23/05/2025   |                                           |               |
| Client<br><br>Statkraft   |  | Drawing Title<br><br>Vestas V162 Blade and Tower |  | Point of Interest    |      | 4   | Drawing Status<br>Draft                   |               |
| Key<br><br>Wheel SPA   Body SPA   Load SPA   Indicative   Overrun   Oversail   |  |                                                  |  | Drawing No.<br>SK04A |      | Notes:<br>1. All mitigation is subject to confirmation through a test run.<br>2. This is not a construction drawing and is intended for illustration purposes only. |                                           | Revision<br>0 |
|   |  | SPA Location<br><br>Kings Inch Road Junction     |  |                      |      |   |                                           |               |

Blade

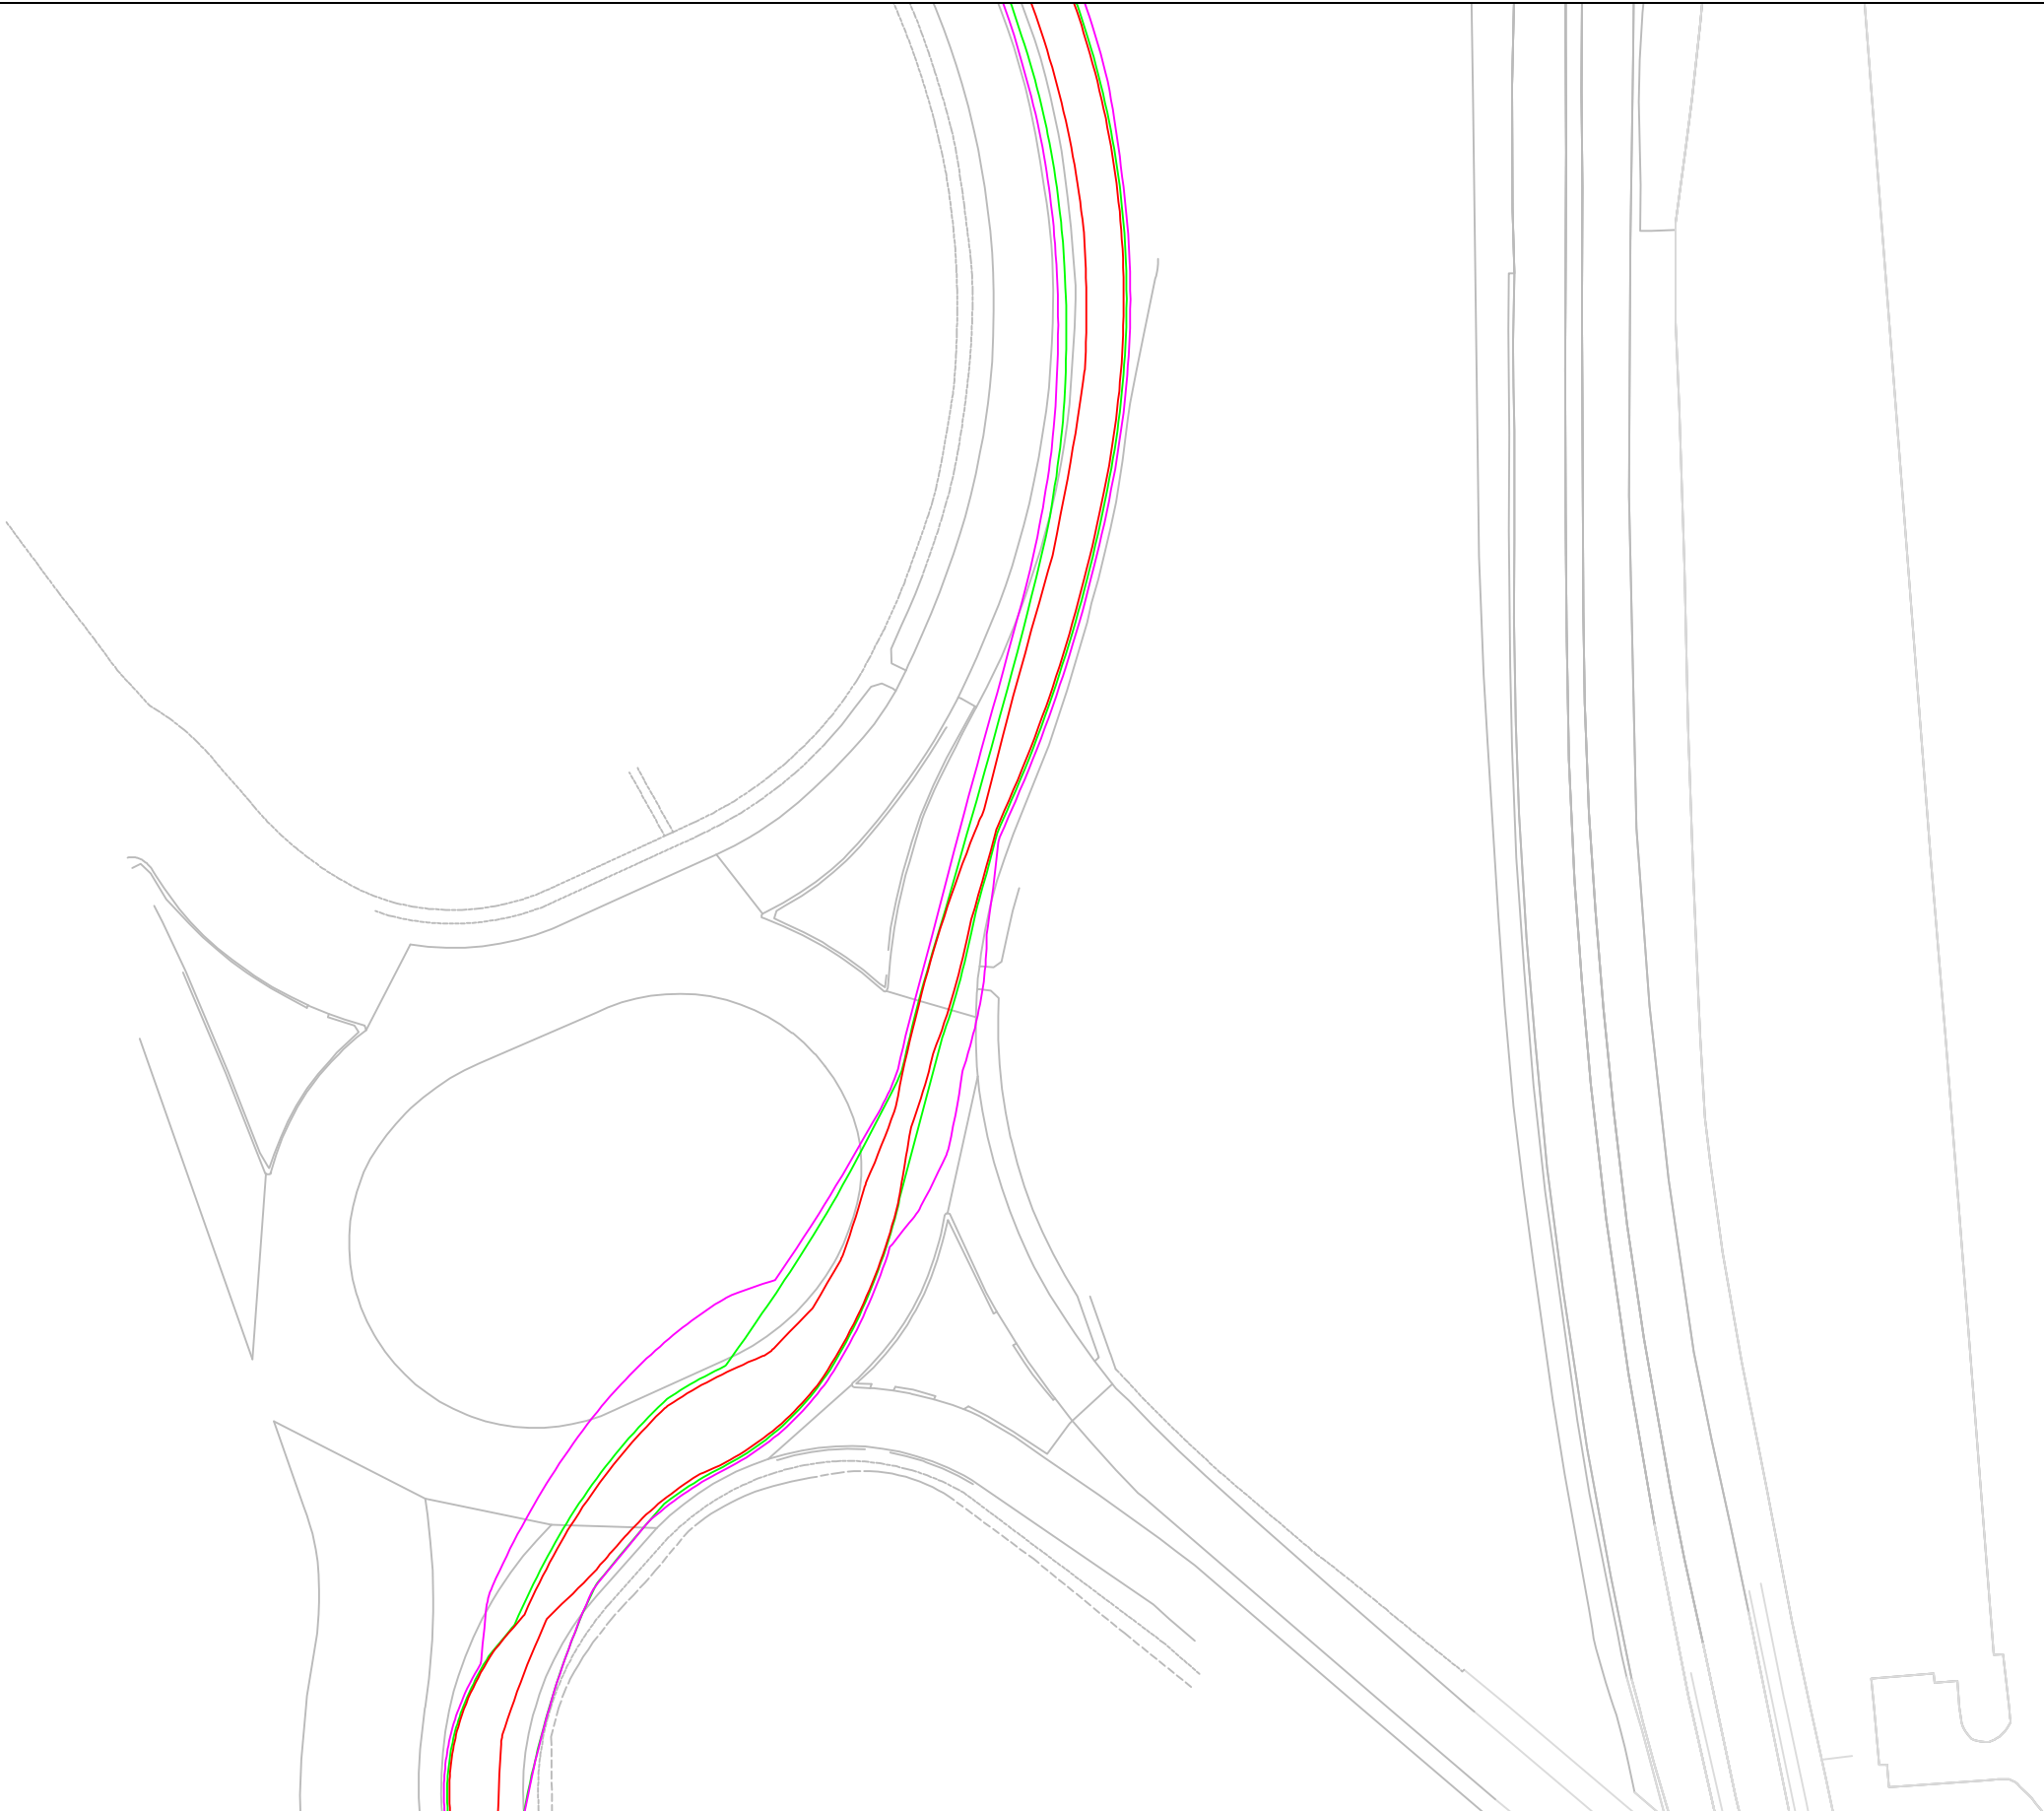

© Pell Frischmann

|   |                             |                        |               |                   |   |            |                                           |  |
|---|-----------------------------|------------------------|---------------|-------------------|---|------------|-------------------------------------------|--|
| <div><div>Pell Frischmann</div><div>93 GEORGE STREET, EDINBURGH, EH2 3ES</div><div>Tel: +44 (0)131 240 1270</div><div>Email: ptedinburgh@pellfrischmann.com</div><div>www.pellfrischmann.com</div></div> | Project                     | Giant's Burn Wind Farm |               |                   | Name   | Date       | Scale                                     |  |
|   |                             |                        |               | Drawn             | TL   | 23/05/2025 | 1:1000 @ A3                               |  |
|   |                             |                        |               | Designed          | GB   | 23/05/2025 | File No. 250513 Giant's Burn SPA V162.dwg |  |
|   |                             |                        |               | Checked           | GB   | 23/05/2025 | Drawing Status                            |  |
| Client   | Statkraft                   | Drawing Title          |               | Point of Interest |   | 5          | Draft                                     |  |
|   |                             | SPA Location           |               | Drawing No.       |   | SK05       | Revision                                  |  |
| <div>Key</div> <div><div>Wheel SPA</div><div>Body SPA</div><div>Load SPA</div><div>Indicative</div><div>Overrun</div><div>Oversail</div></div>                                                           | Vestas V162 Blade and Tower |                        | A8 Roundabout |                   | <div>Notes:</div> <div>1. All mitigation is subject to confirmation through a test run.</div> <div>2. This is not a construction drawing and is intended for illustration purposes only.</div> |            | 0                                         |  |

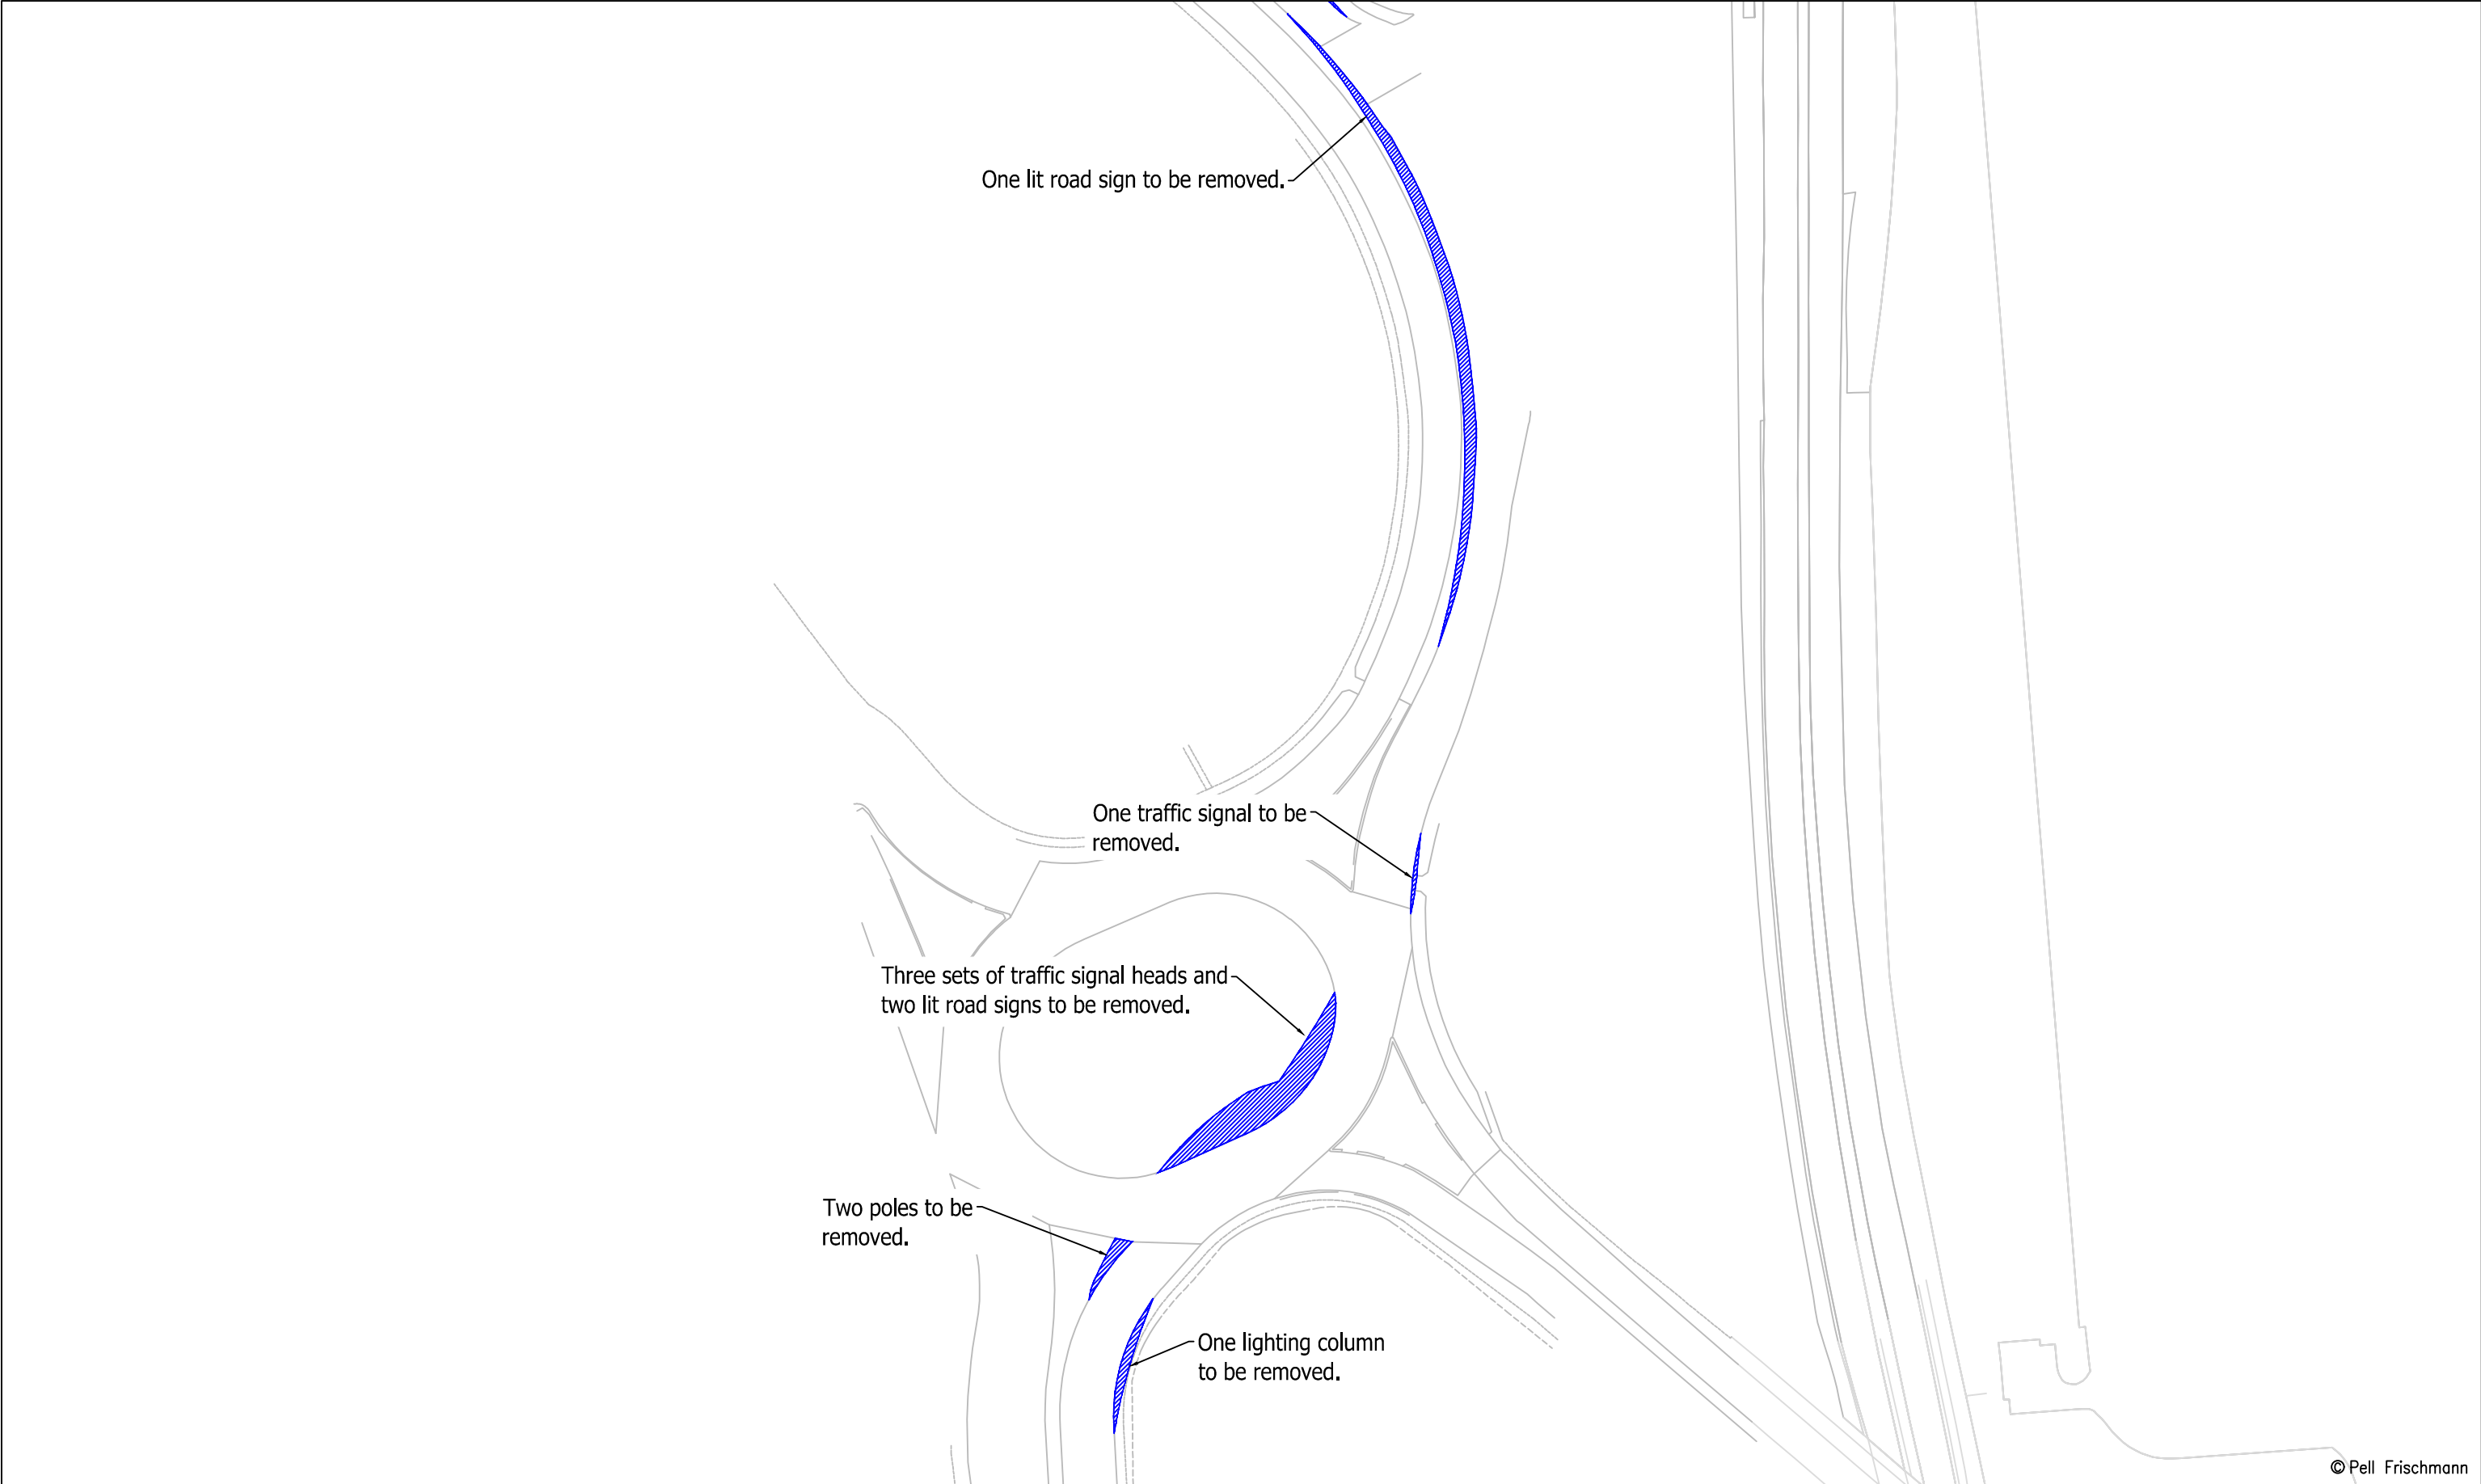

© Pell Frischmann


|   |                                                  |  |                      |   |            |                                           |                         |
|---|--------------------------------------------------|--|----------------------|---|------------|-------------------------------------------|-------------------------|
| <div>Pell Frischmann</div> <div>93 GEORGE STREET, EDINBURGH, EH2 3ES</div> <div>Tel: +44 (0)131 240 1270</div> <div>Email: p.fedinburgh@pellfrischmann.com</div> <div>www.pellfrischmann.com</div> | Project<br><br>Giant's Burn Wind Farm            |  |                      | Name   | Date       | Scale<br>1:1250 @ A3                      |                         |
|   |                                                  |  | Drawn                | TL   | 23/05/2025 | File No. 250513 Giant's Burn SPA V162.dwg |                         |
|   |                                                  |  | Designed             | GB   | 23/05/2025 |                                           |                         |
|   |                                                  |  | Checked              | GB   | 23/05/2025 |                                           | Drawing Status<br>Draft |
| Client<br><br>Statkraft   | Drawing Title<br><br>Vestas V162 Blade and Tower |  | Point of Interest    |   | 5          |                                           |                         |
|   |                                                  |  | Drawing No.<br>SK05A | Notes:<br>1. All mitigation is subject to confirmation through a test run.<br>2. This is not a construction drawing and is intended for illustration purposes only. |            | Revision<br>0                             |                         |
| Key<br><div><div>Wheel SPA</div><div>Body SPA</div><div>Load SPA</div><div>Indicative</div><div>Overrun</div><div>Oversail</div></div>                                                             | SPA Location<br><br>A8 Roundabout                |  |                      |   |            |                                           |                         |

Blade



© Pell Frischmann


|   |   |                        |                             |          |                   |            |   |       |   |
|---|---|------------------------|-----------------------------|----------|-------------------|------------|---|-------|---|
| <div><div>Pell Frischmann</div><div>93 GEORGE STREET, EDINBURGH, EH2 3ES</div><div>Tel: +44 (0)131 240 1270</div><div>Email: ptedinburgh@pellfrischmann.com</div><div>www.pellfrischmann.com</div></div> | Project   | Giant's Burn Wind Farm |                             |          | Name              | Date       | Scale   |       |   |
|   |   |                        |                             | Drawn    | TL                | 23/05/2025 | 1:1000 @ A3   |       |   |
|   |   |                        |                             | Designed | GB                | 23/05/2025 | File No. 250513 Giant's Burn SPA V162.dwg   |       |   |
|   |   |                        |                             | Checked  | GB                | 23/05/2025 | Drawing Status   |       |   |
| Client   | Statkraft   | Drawing Title          | Vestas V162 Blade and Tower |          | Point of Interest |            | 6   | Draft |   |
|   |   |                        |                             |          | Drawing No.       |            | Revision   |       |   |
| Key   | <div><div></div><div></div><div></div><div></div><div></div><div></div></div> <div>Wheel SPA    Body SPA    Load SPA    Indicative    Overrun    Oversail</div> | SPA Location           | M8 Junction 26 Interchange  |          | SK06              |            | Notes:<br>1. All mitigation is subject to confirmation through a test run.<br>2. This is not a construction drawing and is intended for illustration purposes only. |       | 0 |

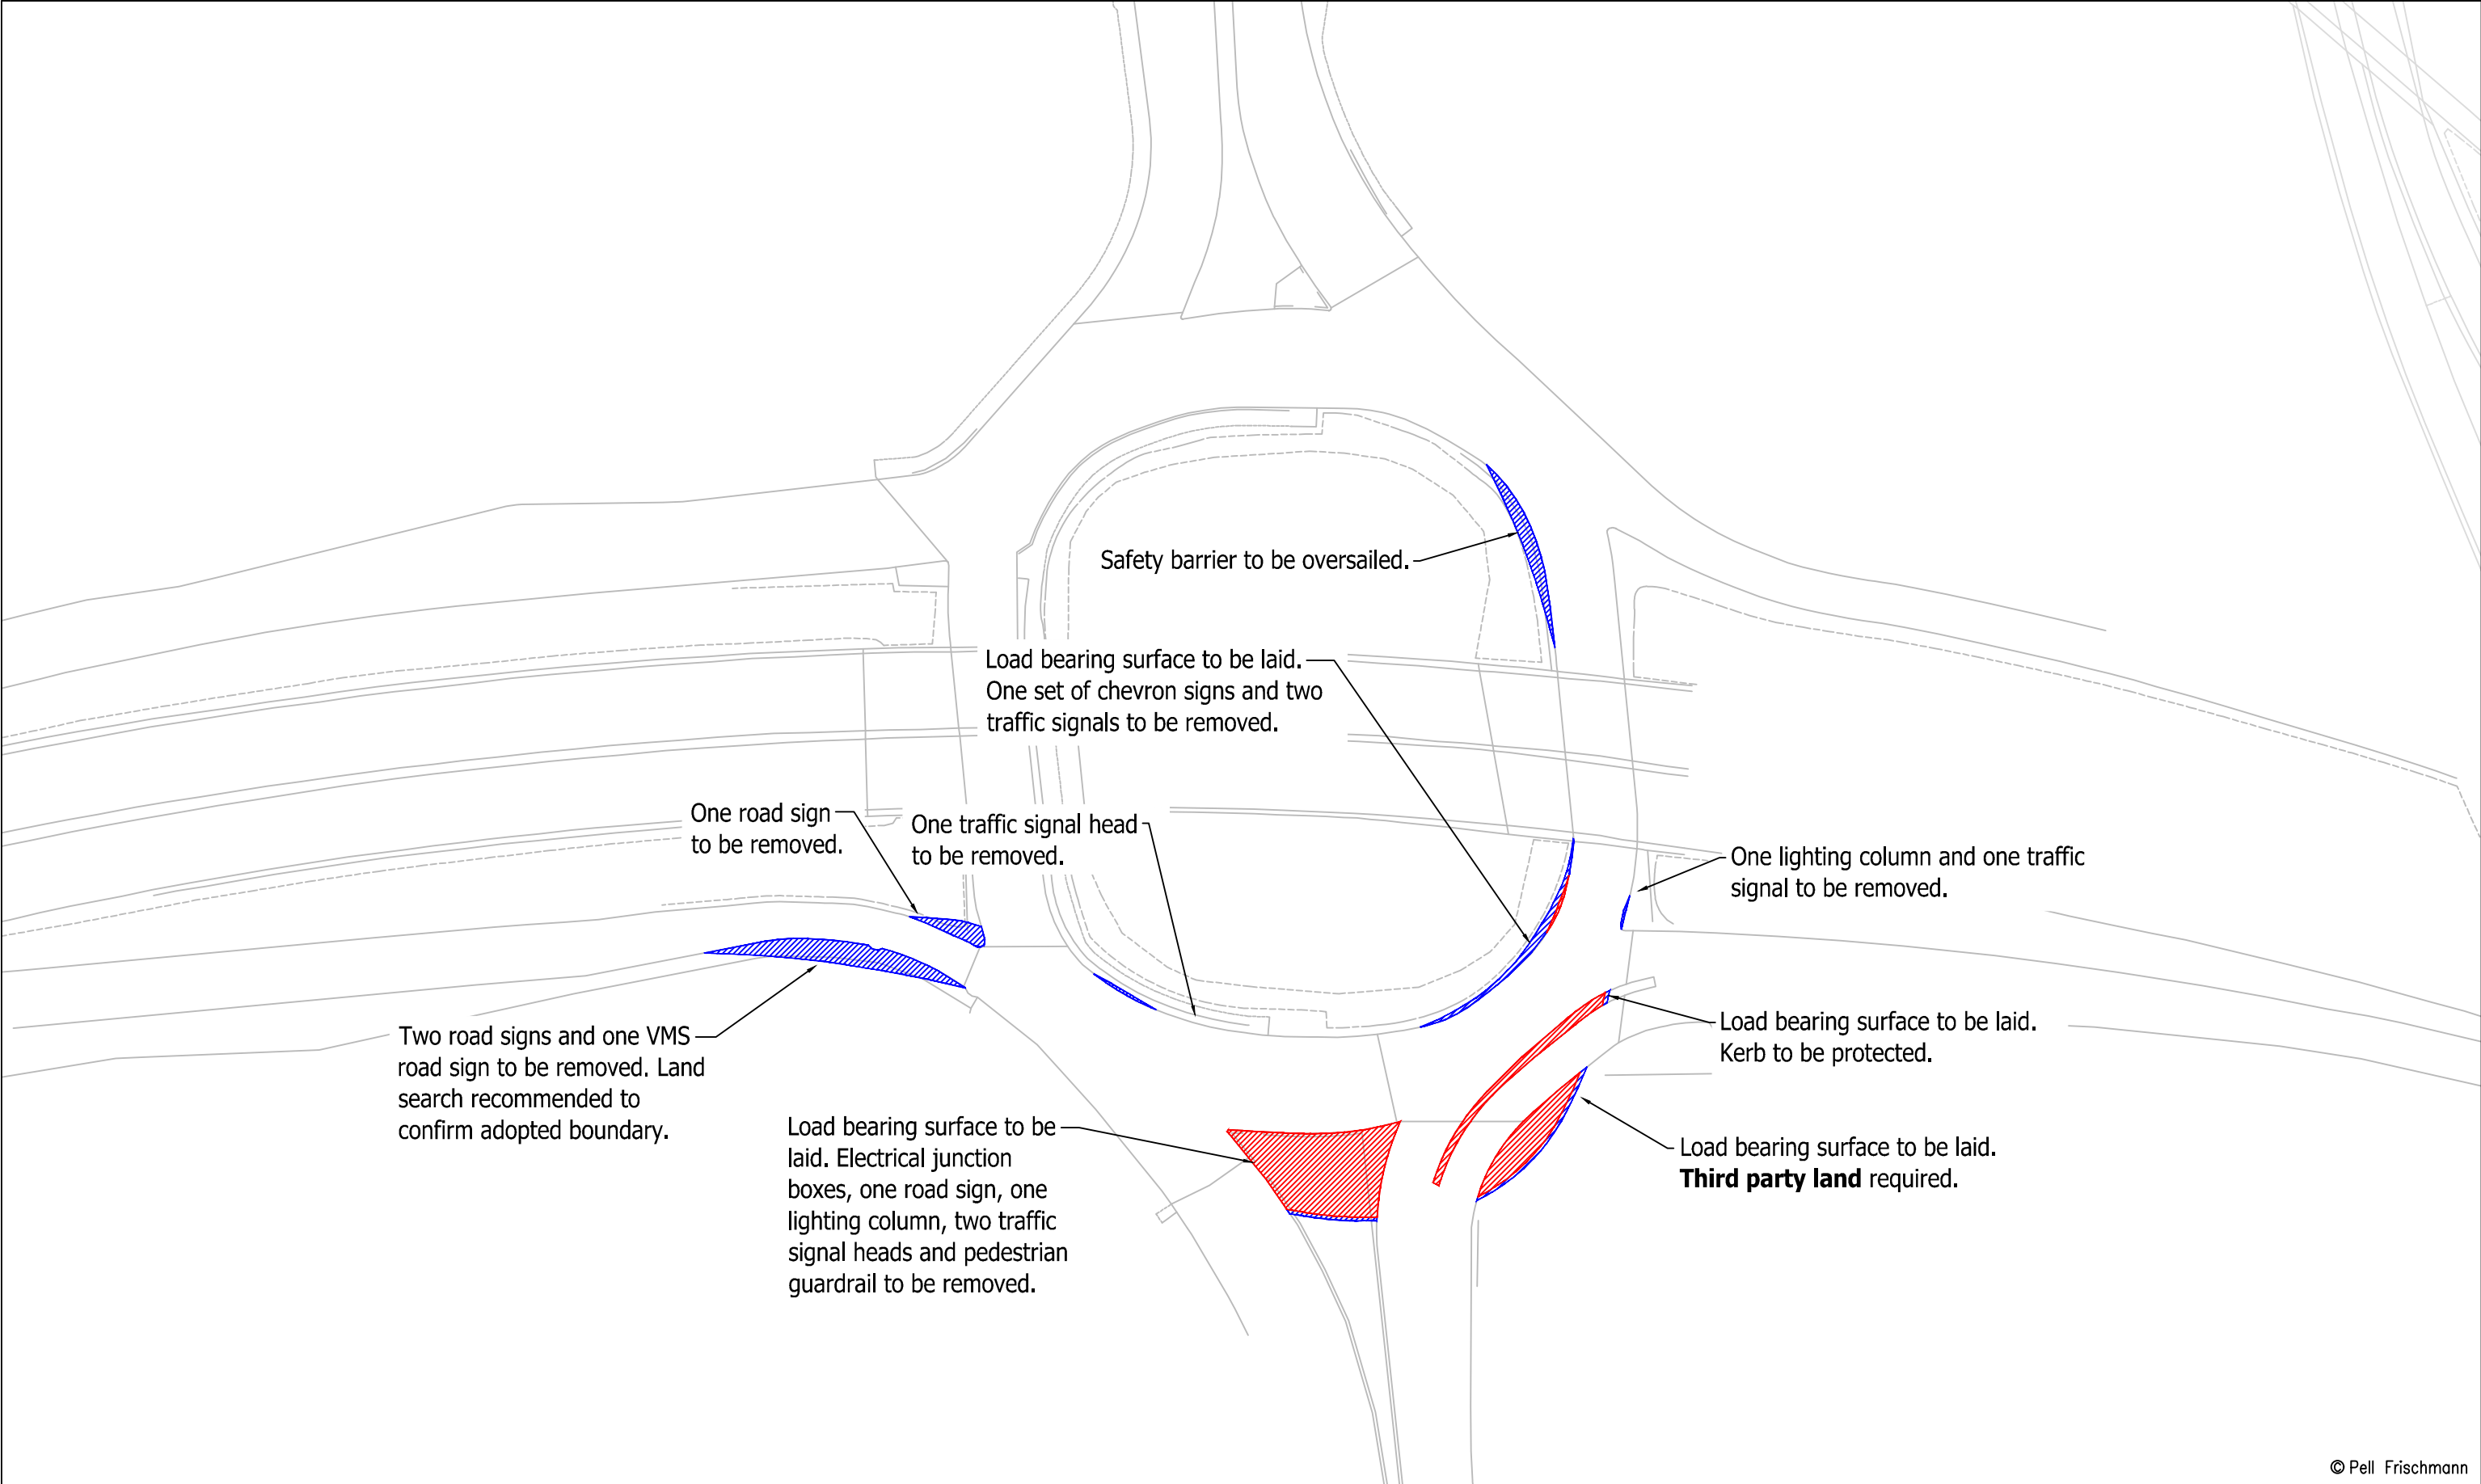

© Pell Frischmann


|   |   |                        |                             |          |                   |                                                                                       |                                           |       |  |
|---|---|------------------------|-----------------------------|----------|-------------------|---------------------------------------------------------------------------------------|-------------------------------------------|-------|--|
| <div>Pell Frischmann</div> <div>93 GEORGE STREET, EDINBURGH, EH2 3ES</div> <div>Tel: +44 (0)131 240 1270</div> <div>Email: ptedinburgh@pellfrischmann.com</div> <div>www.pellfrischmann.com</div> | Project   | Giant's Burn Wind Farm |                             |          | Name              | Date                                                                                  | Scale                                     |       |  |
|   |   |                        |                             | Drawn    | TL                | 23/05/2025                                                                            | 1:1000 @ A3                               |       |  |
|   |   |                        |                             | Designed | GB                | 23/05/2025                                                                            | File No. 250513 Giant's Burn SPA V162.dwg |       |  |
|   |   |                        |                             | Checked  | GB                | 23/05/2025                                                                            | Drawing Status                            |       |  |
| Client   | Statkraft   | Drawing Title          | Vestas V162 Blade and Tower |          | Point of Interest |                                                                                       | 6                                         | Draft |  |
|   |   |                        |                             |          | Drawing No.       | Revision                                                                              |                                           |       |  |
| Key   | <div><div></div>Wheel SPA</div> <div><div></div>Body SPA</div> <div><div></div>Load SPA</div> <div><div></div>Indicative</div> <div><div></div>Overrun</div> <div><div></div>Oversail</div> | SPA Location           | M8 Junction 26 Interchange  |          | SK06A             | Notes:                                                                                |                                           |       |  |
|   |   |                        |                             |          |                   | 1. All mitigation is subject to confirmation through a test run.                      |                                           |       |  |
|   |   |                        |                             |          |                   | 2. This is not a construction drawing and is intended for illustration purposes only. |                                           |       |  |
|   |   |                        |                             |          |                   |                                                                                       |                                           |       |  |
|   |   |                        |                             |          |                   |                                                                                       |                                           |       |  |
|   |   |                        |                             |          |                   | 0                                                                                     |                                           |       |  |

Blade

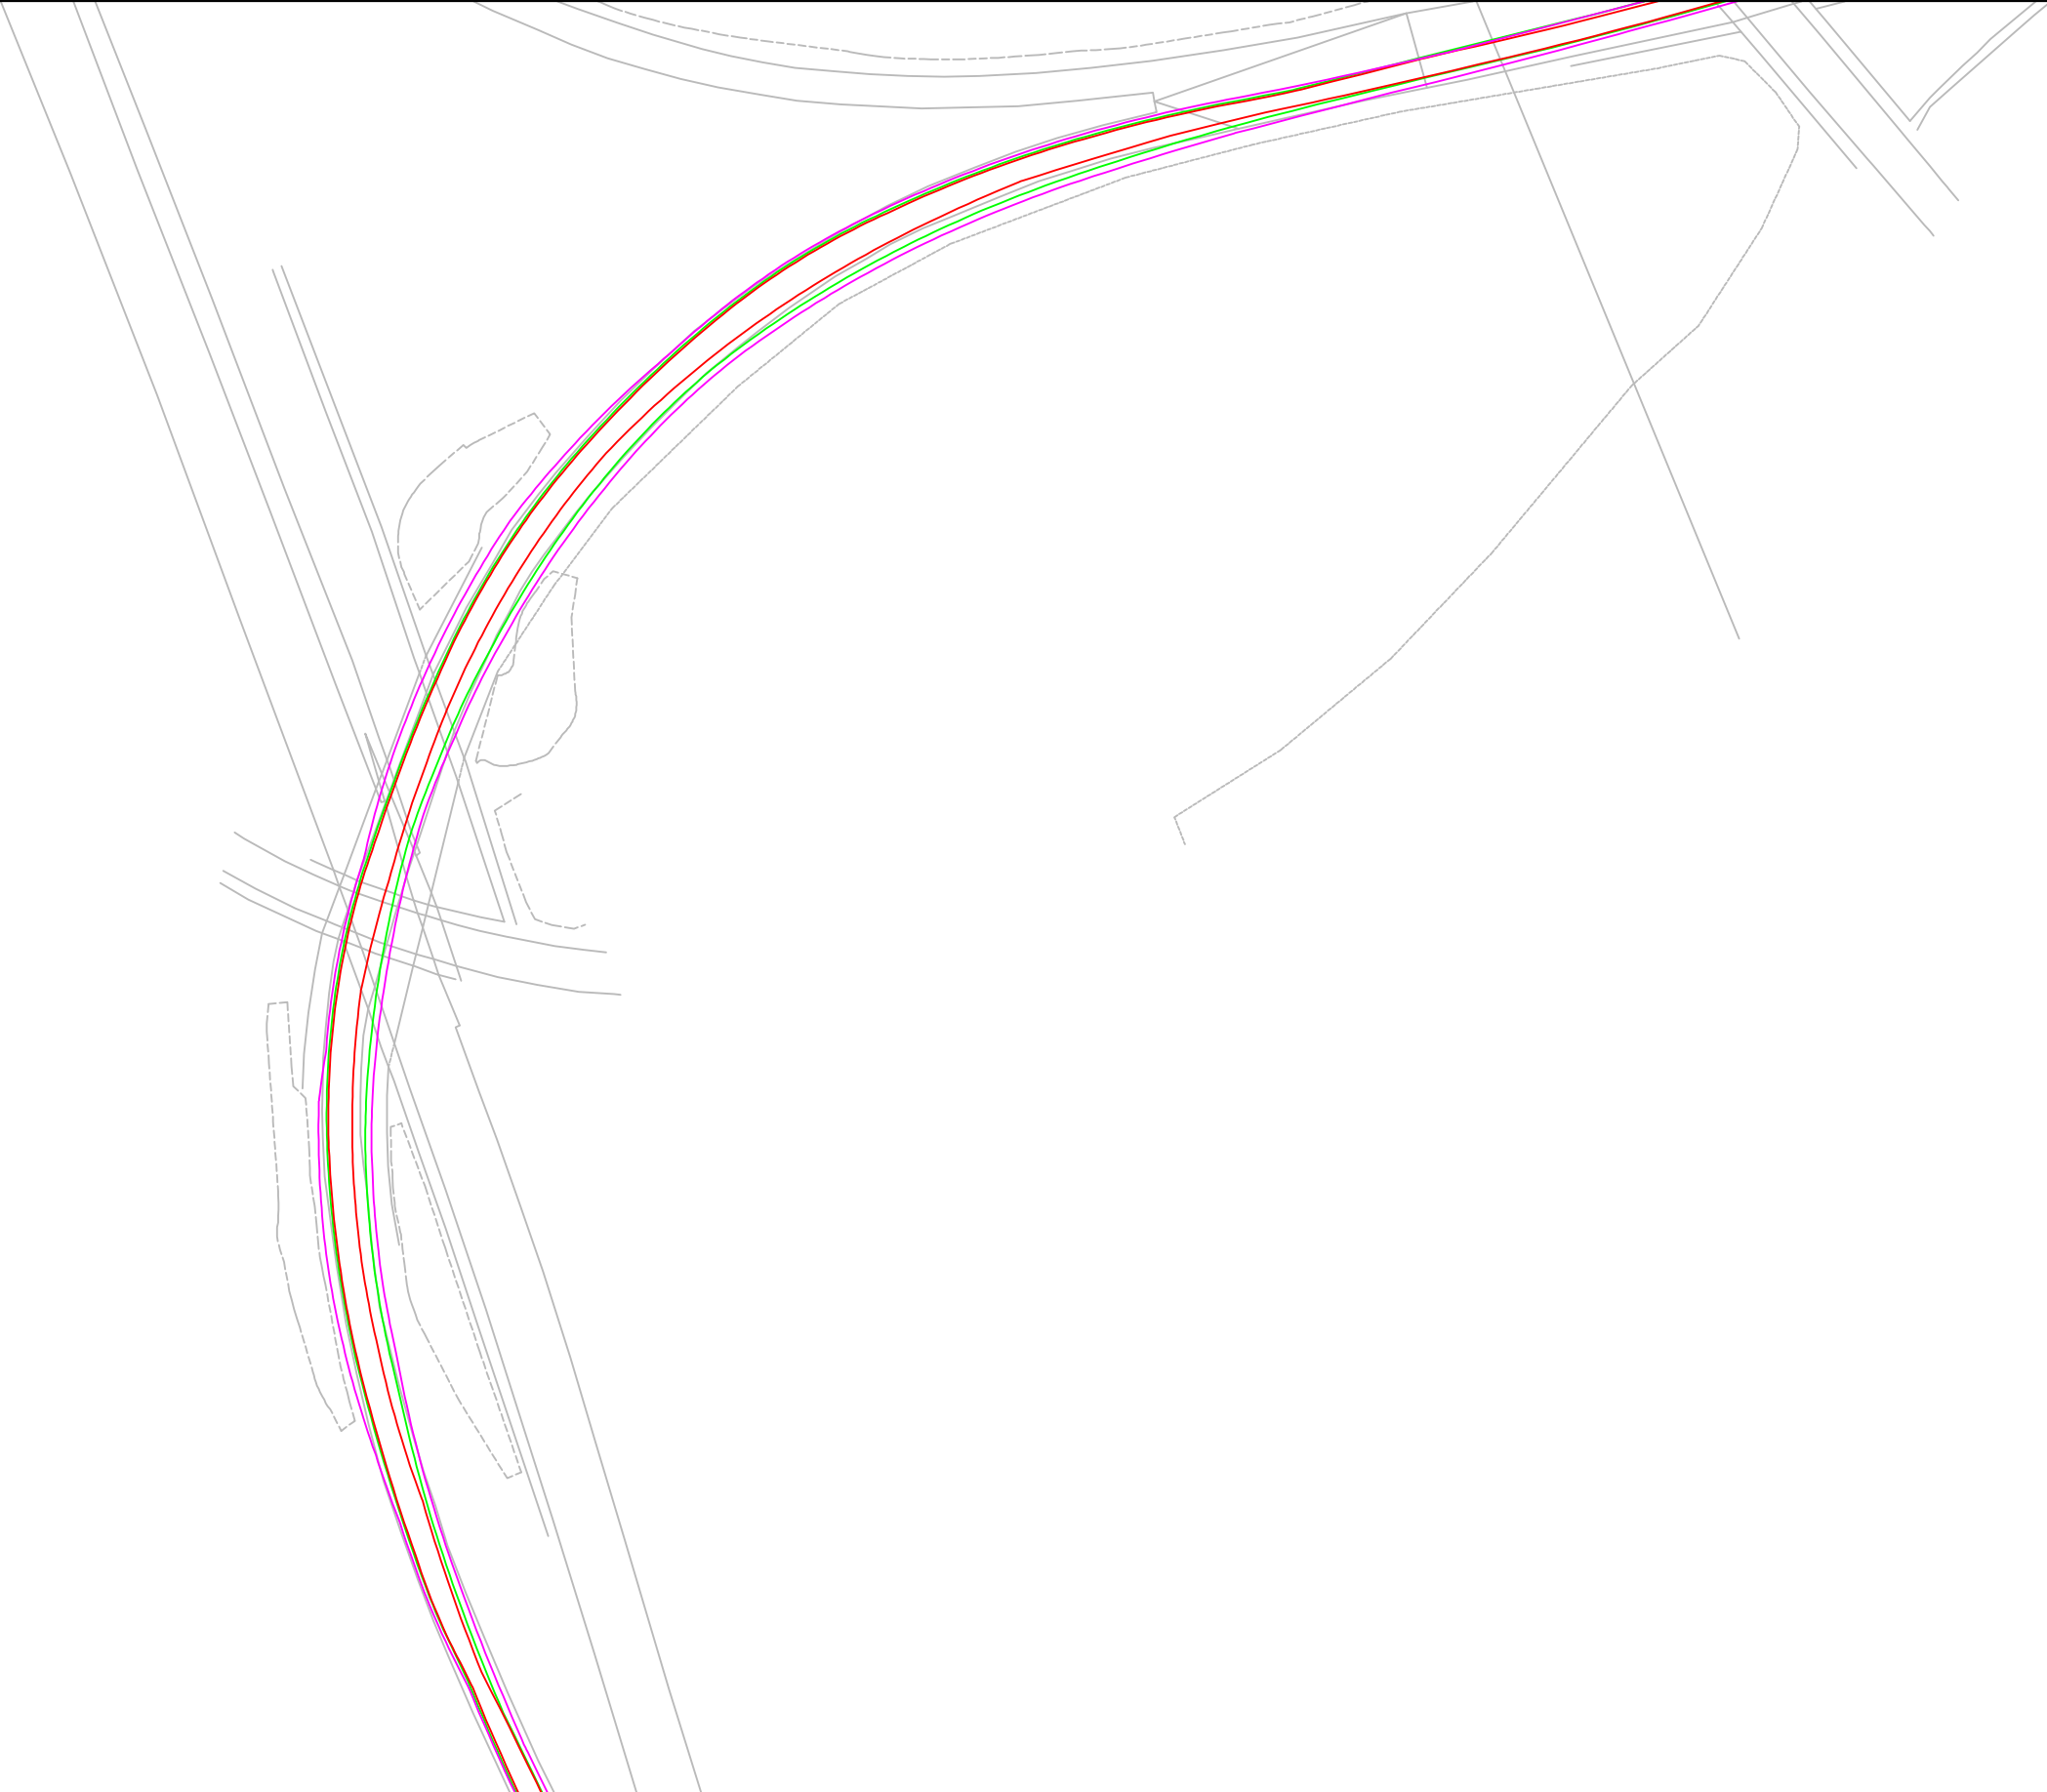

© Pell Frischmann


|   |  |                        |  |                             |  |                   |  |   |  |                                           |  |
|---|--|------------------------|--|-----------------------------|--|-------------------|--|---|--|-------------------------------------------|--|
| <div><div>Pell Frischmann</div><div>93 GEORGE STREET, EDINBURGH, EH2 3ES</div><div>Tel: +44 (0)131 240 1270</div><div>Email: pfedinburgh@pellfrischmann.com</div><div>www.pellfrischmann.com</div></div>   |  | Project                |  |                             |  | Name              |  | Date   |  | Scale                                     |  |
|   |  | Giant's Burn Wind Farm |  | Drawn                       |  | TL                |  | 23/05/2025   |  | 1:1250 @ A3                               |  |
|   |  |                        |  | Designed                    |  | GB                |  | 23/05/2025   |  | File No. 250513 Giant's Burn SPA V162.dwg |  |
|   |  |                        |  | Checked                     |  | GB                |  | 23/05/2025   |  | Drawing Status                            |  |
| Client   |  | Statkraft              |  | Drawing Title               |  | Point of Interest |  | 7   |  | Draft                                     |  |
| <div>Key</div> <div><div></div>Wheel SPA</div> <div><div></div>Body SPA</div> <div><div></div>Load SPA</div> <div><div></div>Indicative</div> <div><div></div>Overrun</div> <div><div></div>Oversail</div> |  | SPA Location           |  | Vestas V162 Blade and Tower |  | Drawing No.       |  | Notes:   |  | Revision                                  |  |
|   |  |                        |  | M8 / M898 Junction          |  | SK07              |  | 1. All mitigation is subject to confirmation through a test run.<br>2. This is not a construction drawing and is intended for illustration purposes only. |  | 0                                         |  |

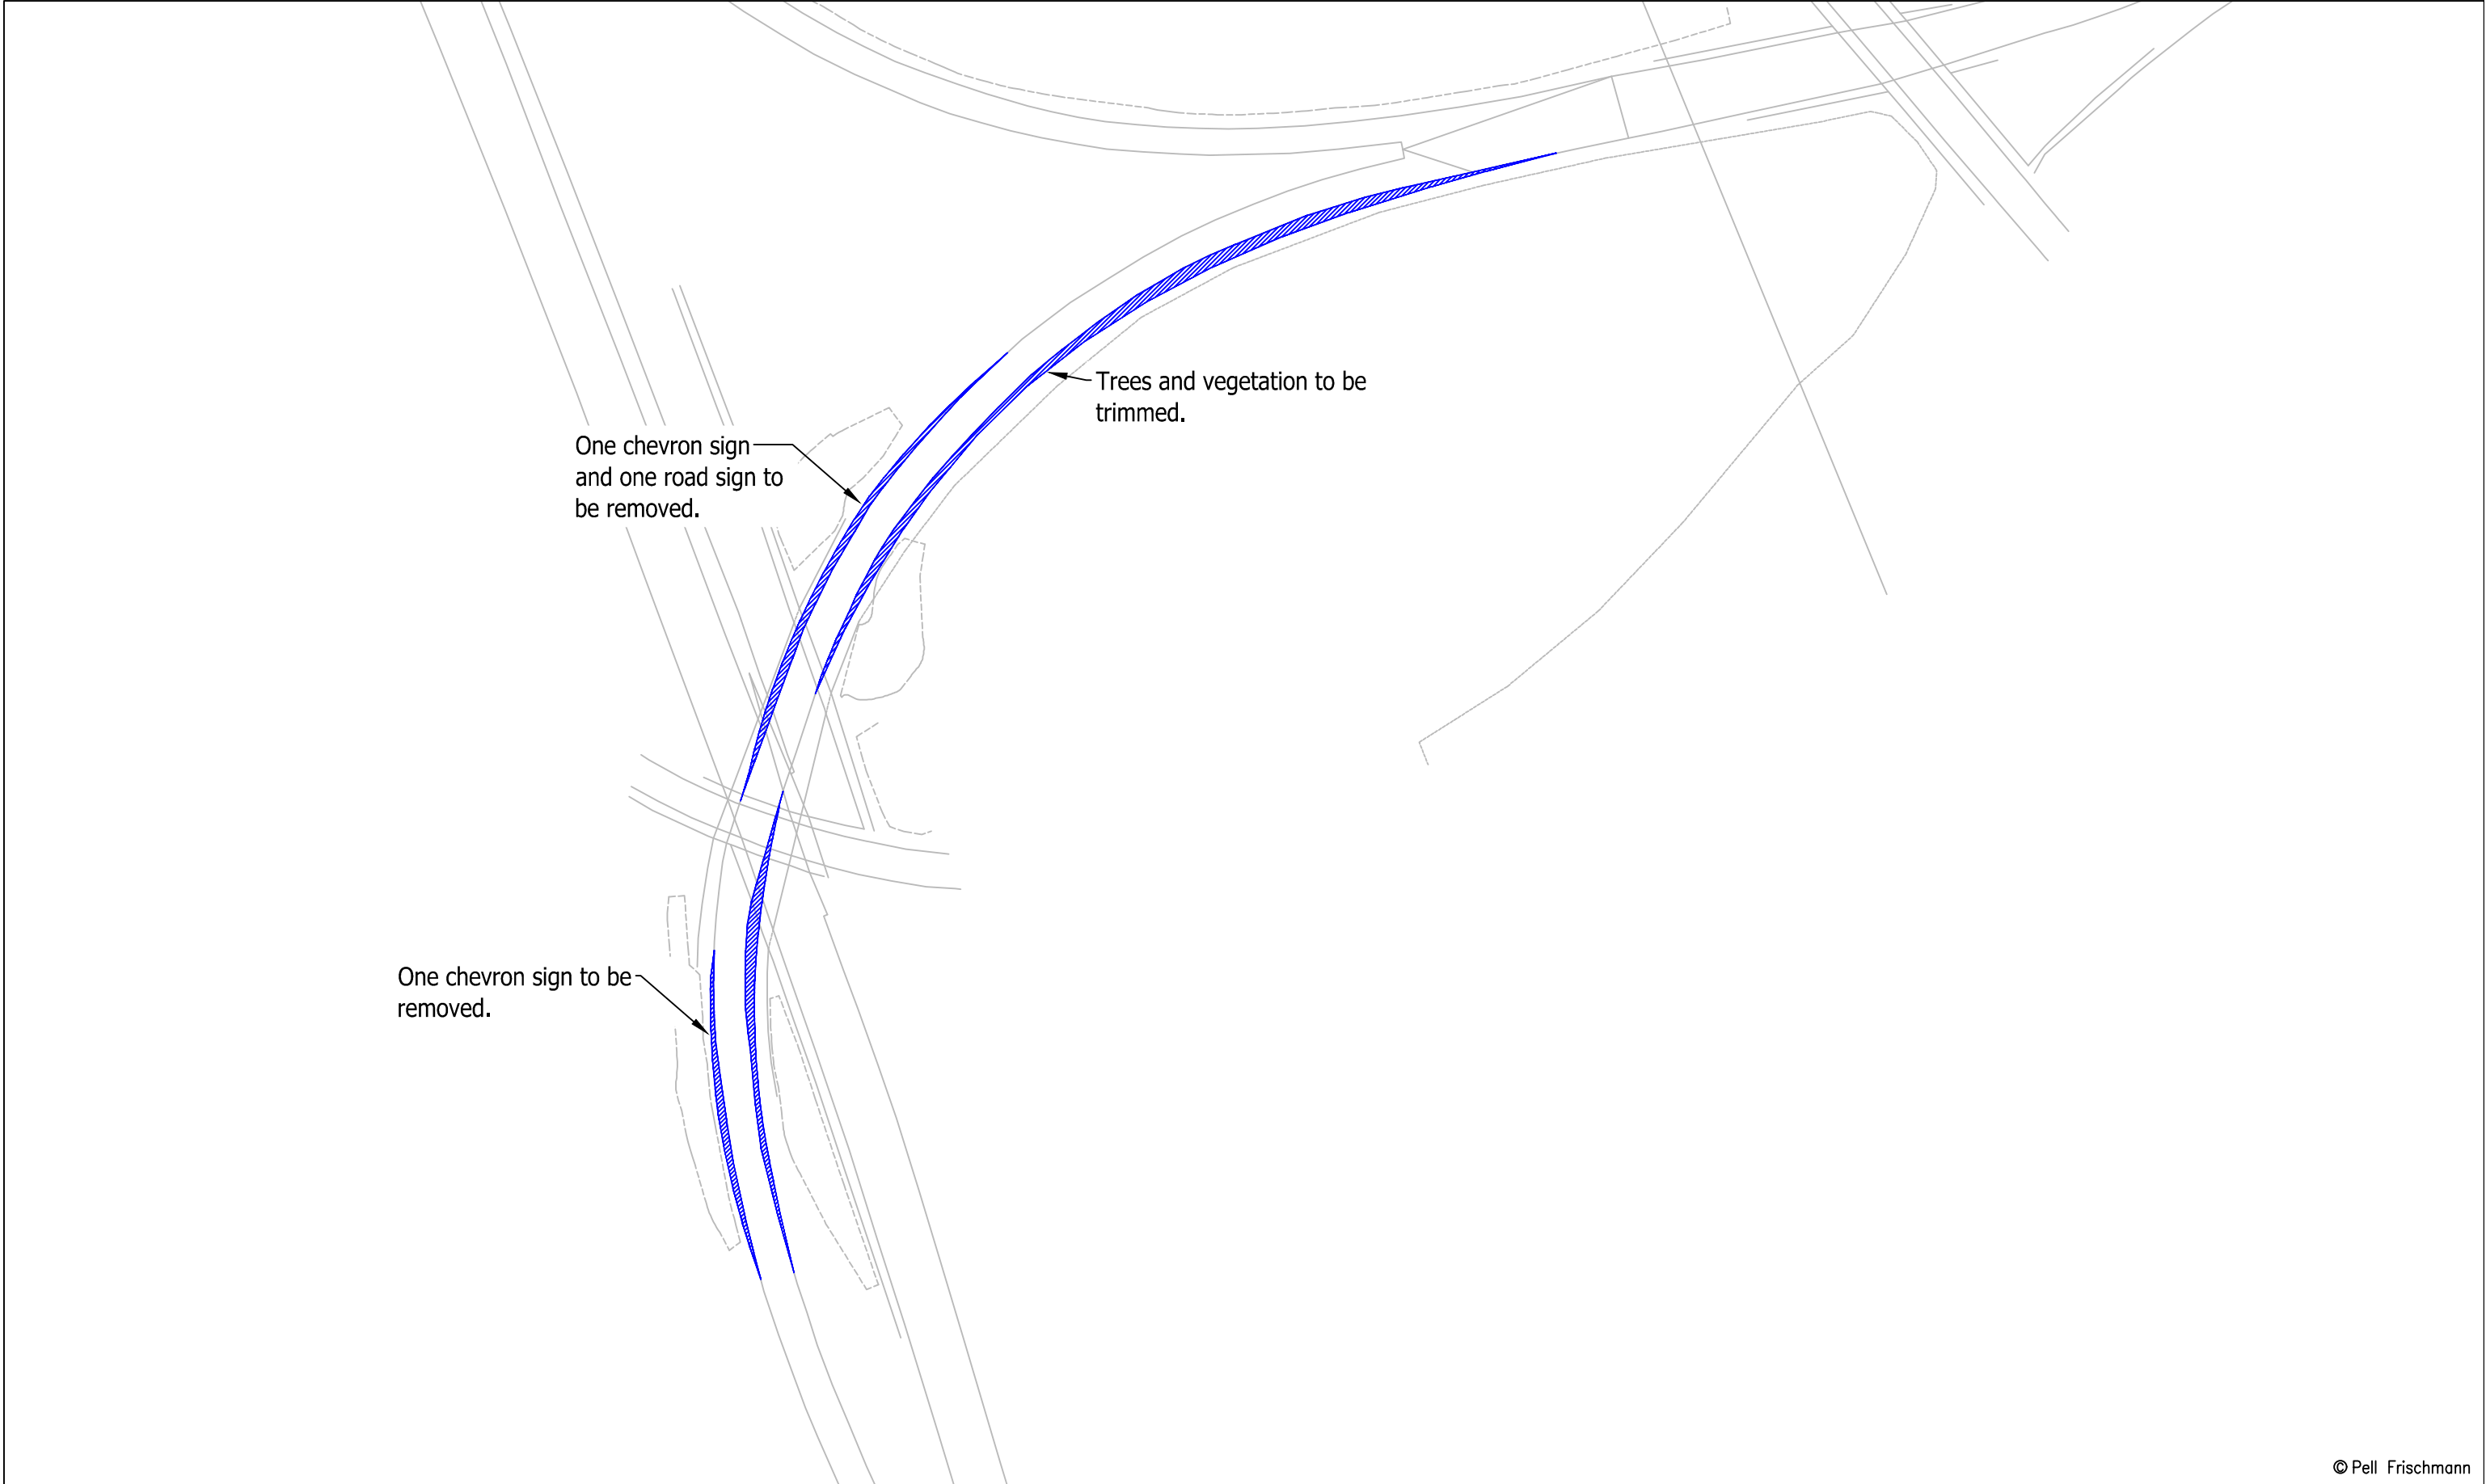

© Pell Frischmann


|   |           |              |                        |                    |                   |       |            |   |          |   |  |
|---|-----------|--------------|------------------------|--------------------|-------------------|-------|------------|---|----------|---|--|
| <div>Pell Frischmann</div> <div>93 GEORGE STREET, EDINBURGH, EH2 3ES</div> <div>Tel: +44 (0)131 240 1270</div> <div>Email: pfedinburgh@pellfrischmann.com</div> <div>www.pellfrischmann.com</div> | Project   |              | Giant's Burn Wind Farm |                    |                   | Name  | Date       | Scale   |          |   |  |
|   |           |              |                        |                    | Drawn             | TL    | 23/05/2025 | 1:1250 @ A3   |          |   |  |
|   |           |              |                        |                    | Designed          | GB    | 23/05/2025 | File No. 250513 Giant's Burn SPA V162.dwg   |          |   |  |
|   |           |              |                        |                    | Checked           | GB    | 23/05/2025 | Drawing Status   |          |   |  |
| Client   | Statkraft |              | Drawing Title          |                    | Point of Interest |       | 7          |   | Draft    |   |  |
|   |           |              |                        |                    | Drawing No.       |       | Notes:     |   | Revision |   |  |
| Key   |           | SPA Location |                        | M8 / M898 Junction |                   | SK07A |            | 1. All mitigation is subject to confirmation through a test run.<br>2. This is not a construction drawing and is intended for illustration purposes only. |          | 0 |  |
| <div><div>Wheel SPA</div><div>Body SPA</div><div>Load SPA</div><div>Indicative</div><div>Overrun</div><div>Oversail</div></div>                                                                   |           |              |                        |                    |                   |       |            |   |          |   |  |

Blade

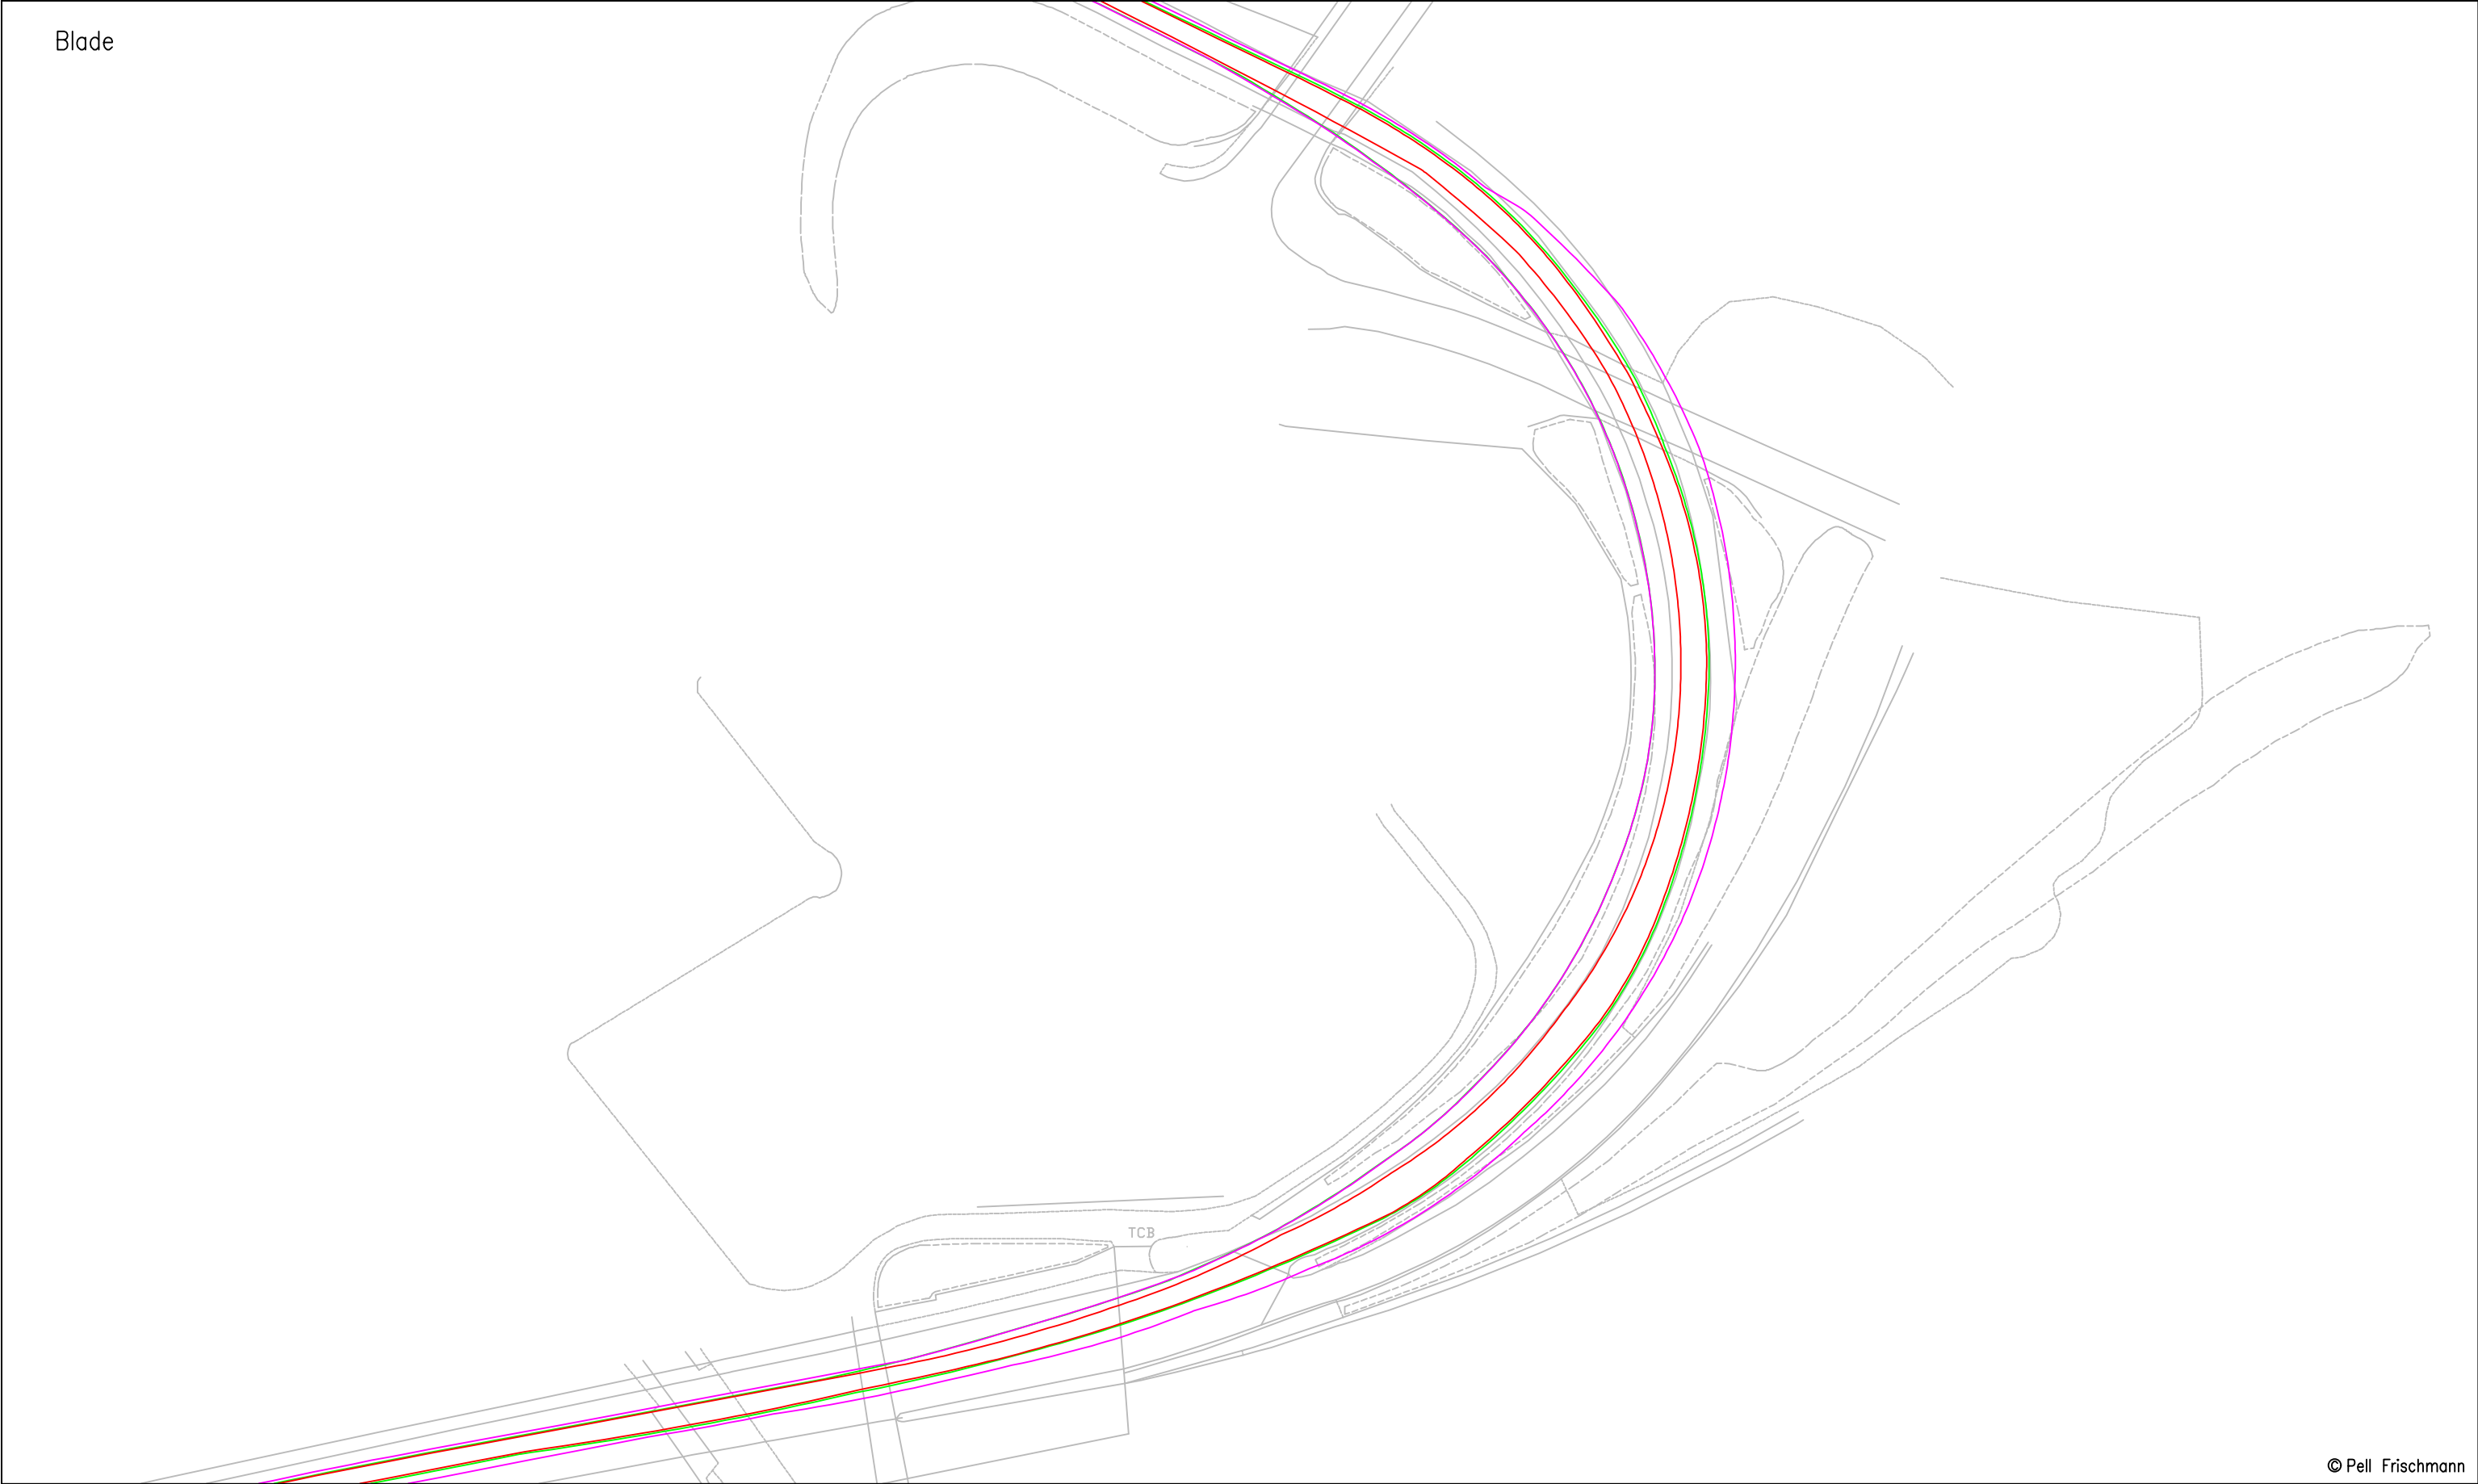

© Pell Frischmann

|   |   |                        |                             |          |                   |   |                                           |       |          |
|---|---|------------------------|-----------------------------|----------|-------------------|---|-------------------------------------------|-------|----------|
| <div><div>Pell Frischmann</div><div>93 GEORGE STREET, EDINBURGH, EH2 3ES</div><div>Tel: +44 (0)131 240 1270</div><div>Email: ptedinburgh@pellfrischmann.com</div><div>www.pellfrischmann.com</div></div> | Project   | Giant's Burn Wind Farm |                             |          | Name              | Date   | Scale                                     |       |          |
|   |   |                        |                             | Drawn    | TL                | 23/05/2025   | 1:1000 @ A3                               |       |          |
|   |   |                        |                             | Designed | GB                | 23/05/2025   | File No. 250513 Giant's Burn SPA V162.dwg |       |          |
|   |   |                        |                             | Checked  | GB                | 23/05/2025   | Drawing Status                            |       |          |
| Client   | Statkraft   | Drawing Title          | Vestas V162 Blade and Tower |          | Point of Interest |   | 9                                         | Draft |          |
|   |   |                        |                             |          | Drawing No.       | Notes:<br>1. All mitigation is subject to confirmation through a test run.<br>2. This is not a construction drawing and is intended for illustration purposes only. |                                           |       | Revision |
| Key   | <div><div></div><div></div><div></div><div></div><div></div><div></div></div> <div>Wheel SPA   Body SPA   Load SPA   Indicative   Overrun   Oversail</div> | SPA Location           | A898 / A82 Merge            |          | SK08              | 0   |                                           |       |          |

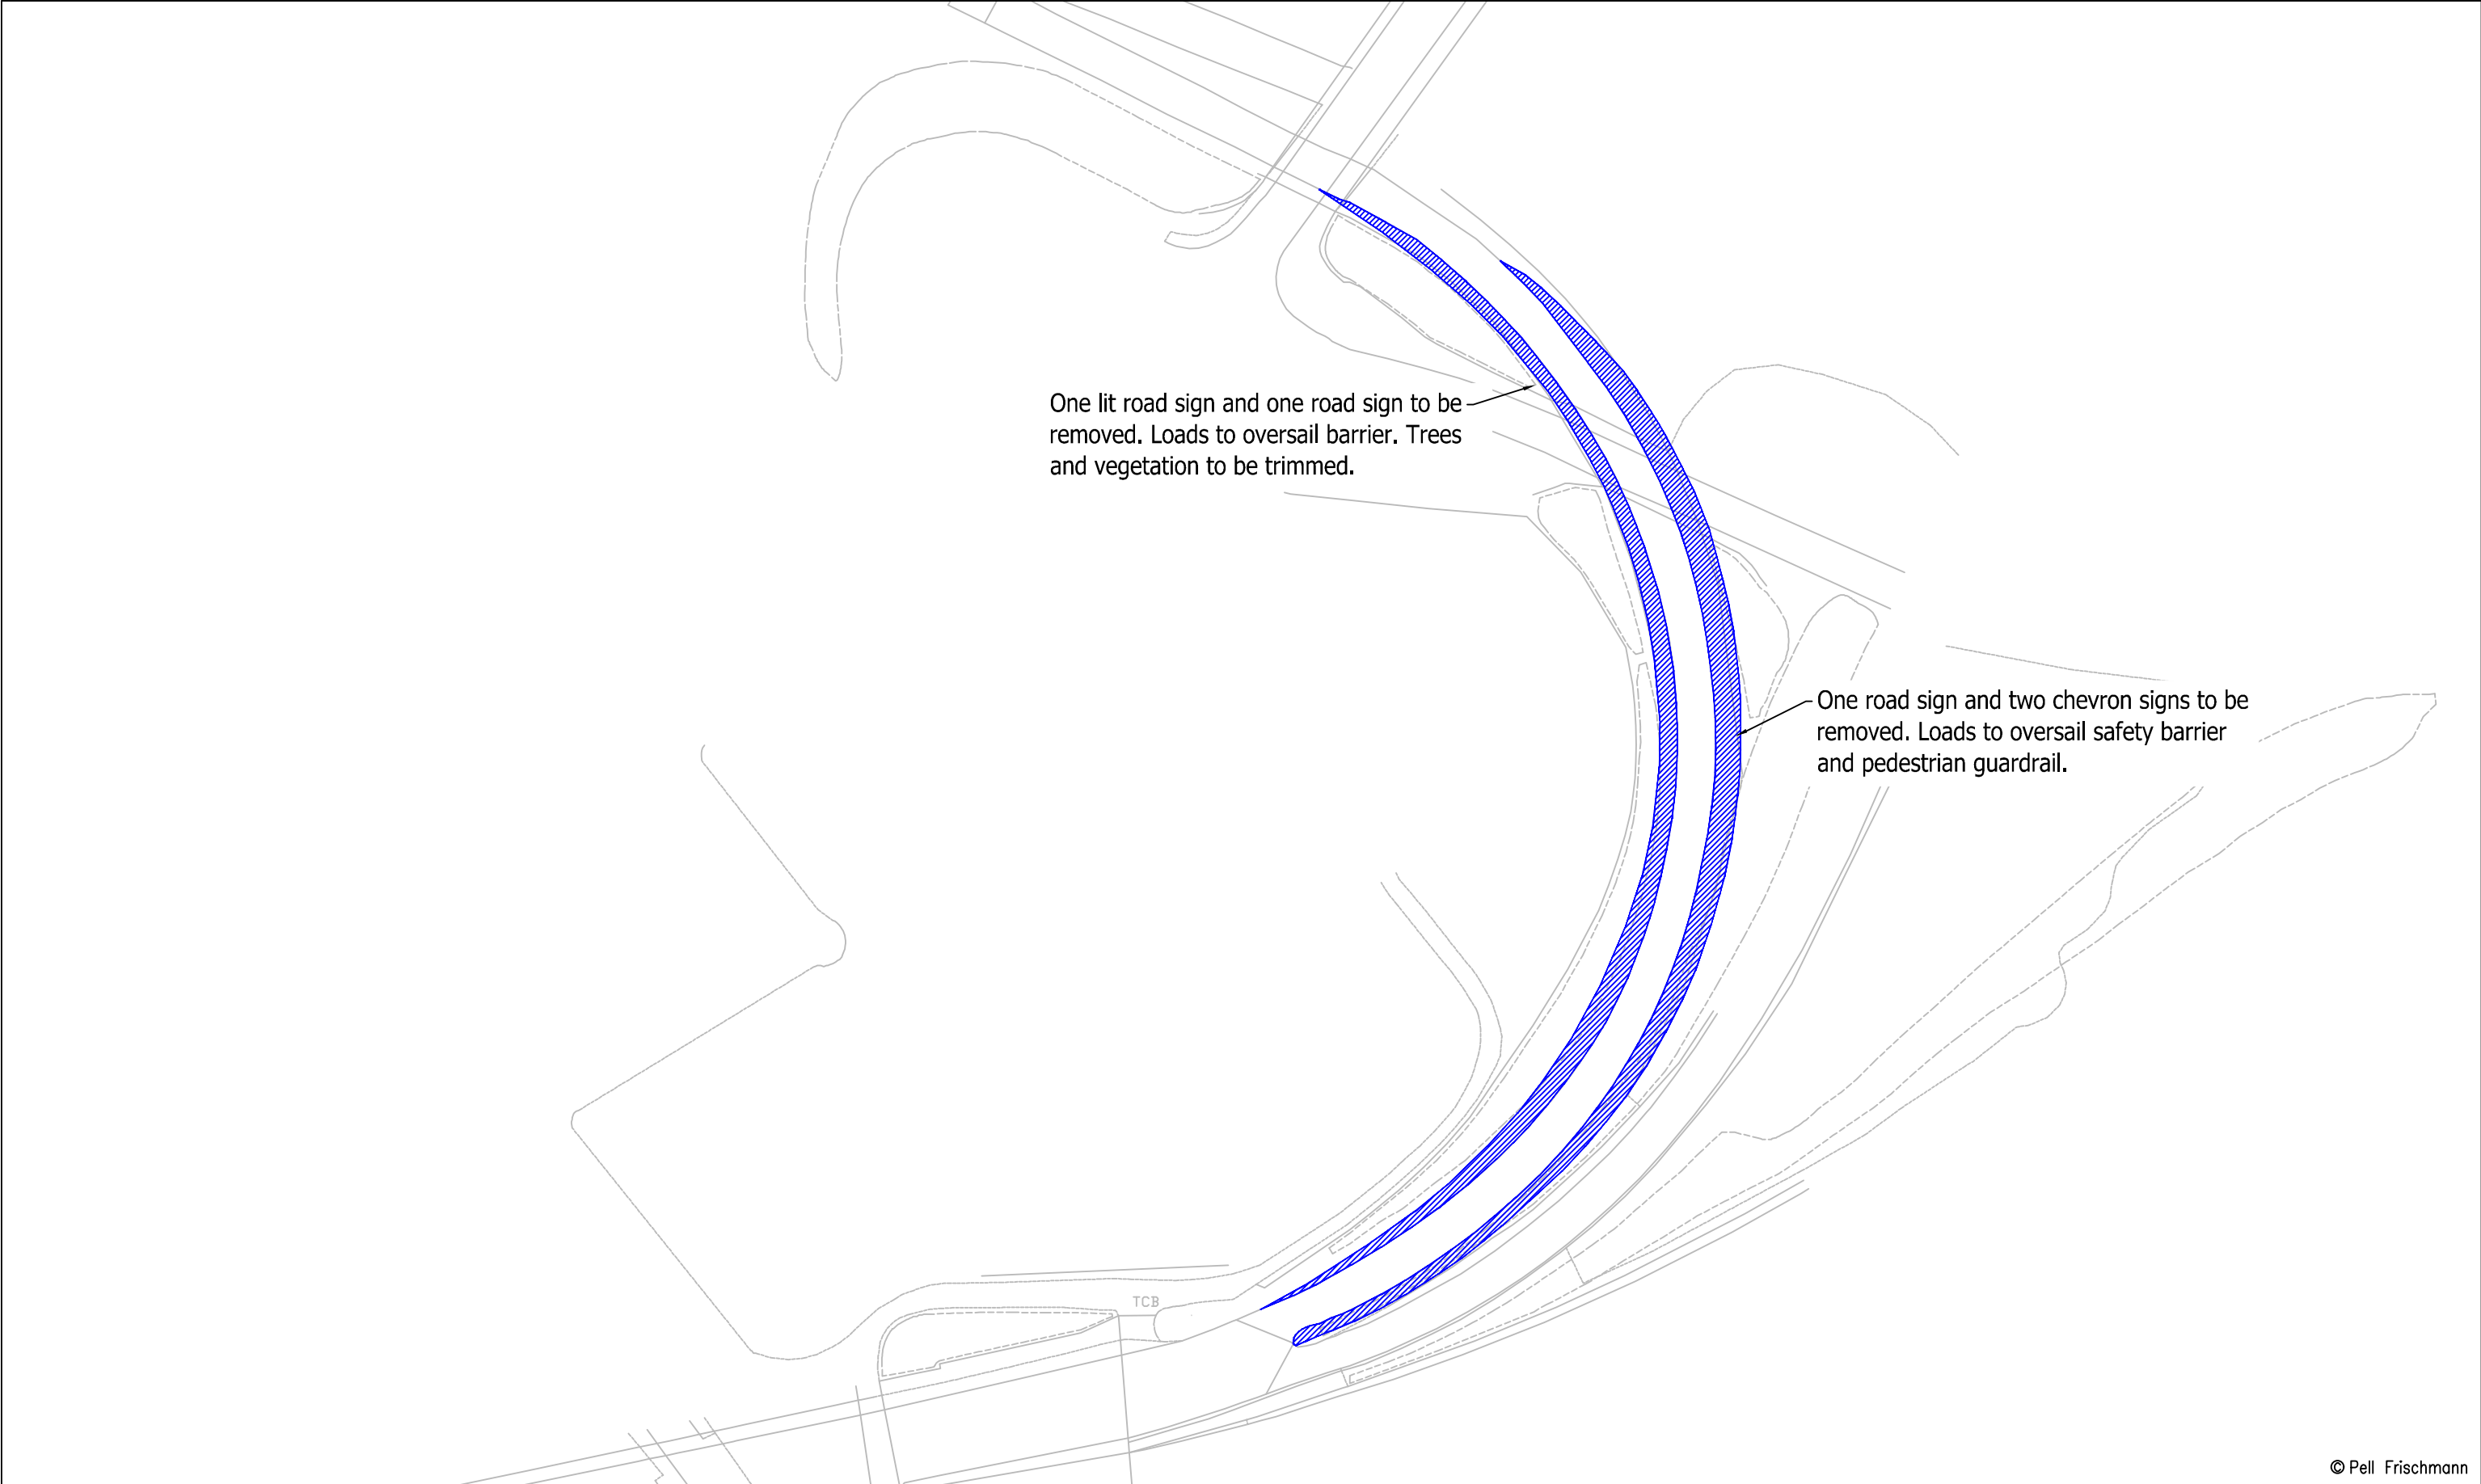

© Pell Frischmann

|   |                                                  |                                      |                      |   |            |                                           |  |
|---|--------------------------------------------------|--------------------------------------|----------------------|---|------------|-------------------------------------------|--|
| <div><div>Pell Frischmann</div><div>93 GEORGE STREET, EDINBURGH, EH2 3ES</div><div>Tel: +44 (0) 131 240 1270</div><div>Email: ptedinburgh@pellfrischmann.com</div><div>www.pellfrischmann.com</div></div> | Project<br><br>Giant's Burn Wind Farm            |                                      |                      | Name   | Date       | Scale<br>1:1000 @ A3                      |  |
|   |                                                  |                                      | Drawn                | TL   | 23/05/2025 | File No. 250513 Giant's Burn SPA V162.dwg |  |
|   |                                                  |                                      | Designed             | GB   | 23/05/2025 |                                           |  |
|   |                                                  |                                      | Checked              | GB   | 23/05/2025 |                                           |  |
| Client<br><br>Statkraft   | Drawing Title<br><br>Vestas V162 Blade and Tower |                                      | Point of Interest    |   | 9          | Drawing Status<br>Draft                   |  |
|   |                                                  |                                      | Drawing No.<br>SK08A | Notes:<br>1. All mitigation is subject to confirmation through a test run.<br>2. This is not a construction drawing and is intended for illustration purposes only. |            | Revision<br>0                             |  |
| Key<br><div><div>Wheel SPA</div><div>Body SPA</div><div>Load SPA</div><div>Indicative</div><div>Overrun</div><div>Oversail</div></div>                                                                    |                                                  | SPA Location<br><br>A898 / A82 Merge |                      |   |            |                                           |  |




© Pell Frischmann

|   |           |                             |  |                   |      |   |                                           |          |  |
|---|-----------|-----------------------------|--|-------------------|------|---|-------------------------------------------|----------|--|
| <div><div>Pell Frischmann</div><div>93 GEORGE STREET, EDINBURGH, EH2 3ES</div><div>Tel: +44 (0)131 240 1270</div><div>Email: ptedinburgh@pellfrischmann.com</div><div>www.pellfrischmann.com</div></div> | Project   | Giant's Burn Wind Farm      |  |                   | Name | Date   | Scale                                     |          |  |
|   |           |                             |  | Drawn             | TL   | 23/05/2025   | 1:1000 @ A3                               |          |  |
|   |           |                             |  | Designed          | GB   | 23/05/2025   | File No. 250513 Giant's Burn SPA V162.dwg |          |  |
|   |           |                             |  | Checked           | GB   | 23/05/2025   | Drawing Status                            |          |  |
| Client   | Statkraft | Drawing Title               |  | Point of Interest |      | 10   |                                           | Draft    |  |
|   |           | SPA Location                |  | Drawing No.       |      | Notes:   |                                           | Revision |  |
| Key   |           | Vestas V162 Blade and Tower |  | SK09              |      | 1. All mitigation is subject to confirmation through a test run.<br>2. This is not a construction drawing and is intended for illustration purposes only. |                                           | 0        |  |
| <div><div>Wheel SPA</div><div>Body SPA</div><div>Load SPA</div><div>Indicative</div><div>Overrun</div><div>Oversail</div></div>                                                                          |           | Clydebank Dock              |  |                   |      |   |                                           |          |  |




© Pell Frischmann

|   |              |  |                             |  |                   |      |   |                                           |          |  |  |
|---|--------------|--|-----------------------------|--|-------------------|------|---|-------------------------------------------|----------|--|--|
| <div><div>Pell Frischmann</div><div>93 GEORGE STREET, EDINBURGH, EH2 3ES</div><div>Tel: +44 (0)131 240 1270</div><div>Email: ptedinburgh@pellfrischmann.com</div><div>www.pellfrischmann.com</div></div> | Project      |  | Giant's Burn Wind Farm      |  |                   | Name | Date   | Scale                                     |          |  |  |
|   |              |  |                             |  | Drawn             | TL   | 23/05/2025   | 1:500 @ A3                                |          |  |  |
|   |              |  |                             |  | Designed          | GB   | 23/05/2025   | File No. 250513 Giant's Burn SPA V162.dwg |          |  |  |
|   |              |  |                             |  | Checked           | GB   | 23/05/2025   | Drawing Status                            |          |  |  |
| Client   | Statkraft    |  | Drawing Title               |  | Point of Interest |      | 10   |                                           | Draft    |  |  |
|   |              |  |                             |  | Draft             |      |   |                                           |          |  |  |
| Key   | SPA Location |  | Vestas V162 Blade and Tower |  | Drawing No.       |      | Notes:   |                                           | Revision |  |  |
|   |              |  |                             |  | SK09A             |      | 1. All mitigation is subject to confirmation through a test run.<br>2. This is not a construction drawing and is intended for illustration purposes only. |                                           | 0        |  |  |
|   |              |  |                             |  |                   |      |   |                                           |          |  |  |
|   |              |  |                             |  |                   |      |   |                                           |          |  |  |
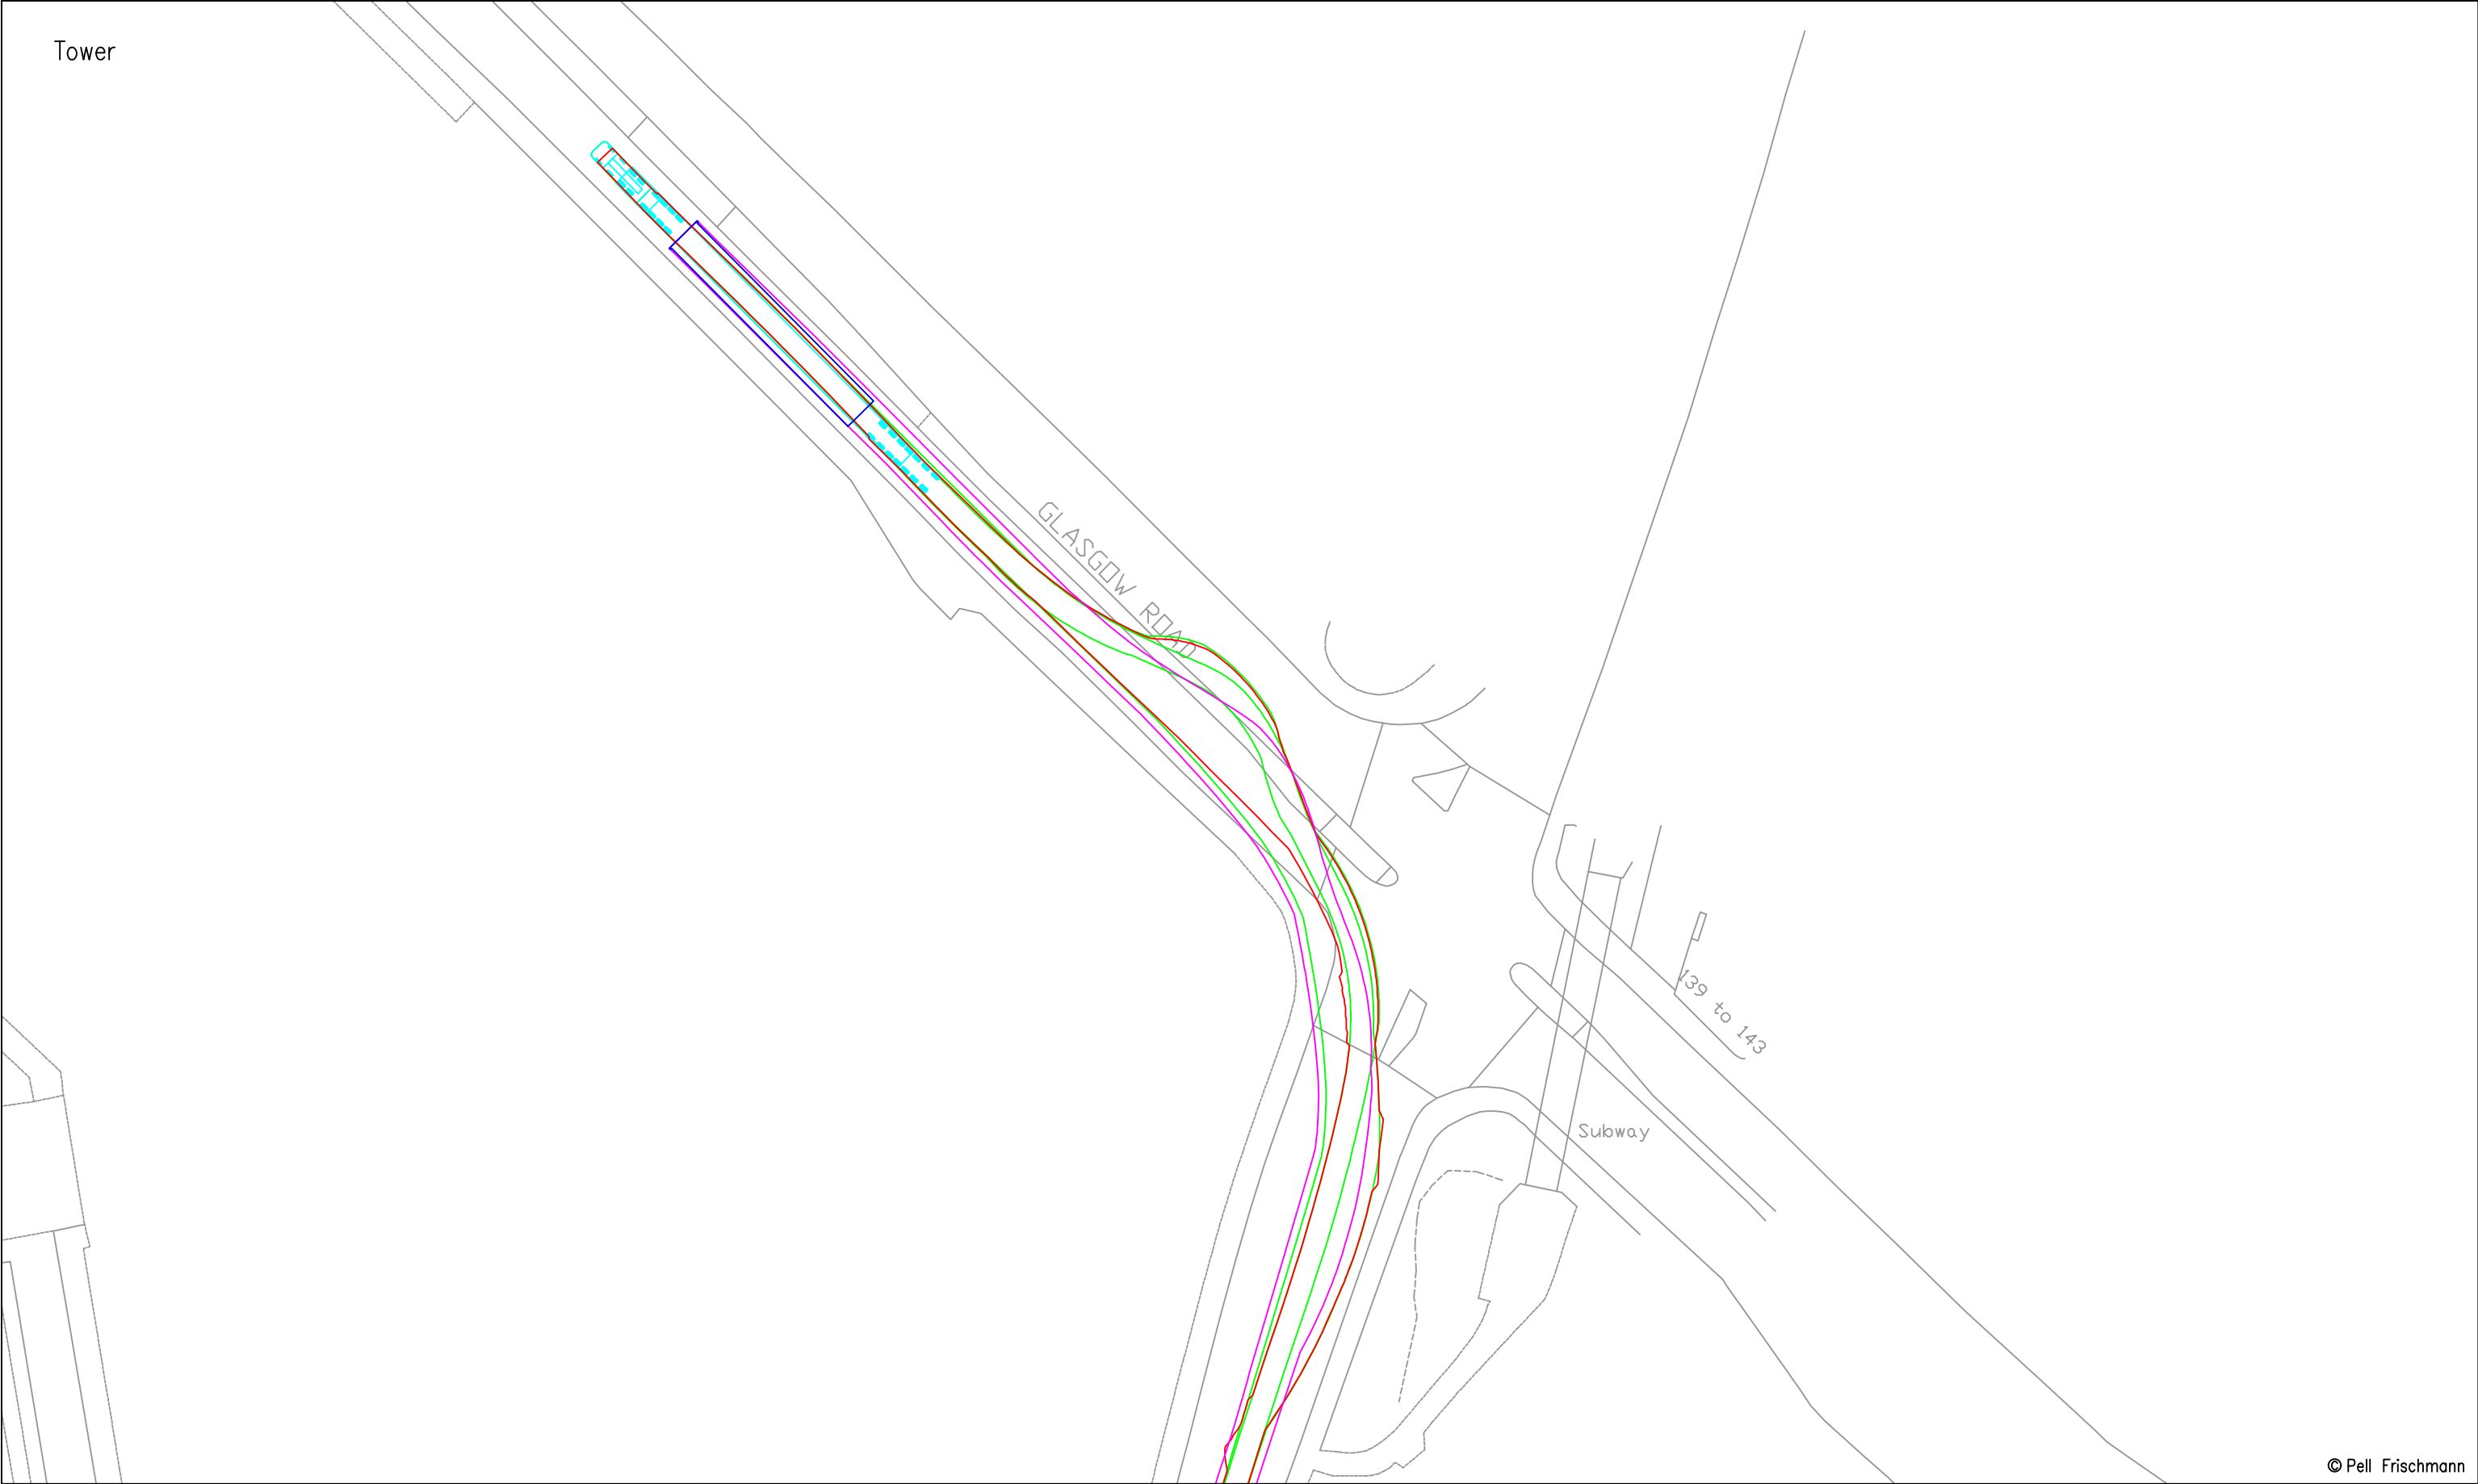

© Pell Frischmann

|   |   |                        |                               |          |                   |            |   |  |          |  |
|---|---|------------------------|-------------------------------|----------|-------------------|------------|---|--|----------|--|
| <div><div>Pell Frischmann</div><div>93 GEORGE STREET, EDINBURGH, EH2 3ES</div><div>Tel: +44 (0)131 240 1270</div><div>Email: ptedinburgh@pellfrischmann.com</div><div>www.pellfrischmann.com</div></div> | Project   | Giant's Burn Wind Farm |                               |          | Name              | Date       | Scale   |  |          |  |
|   |   |                        |                               | Drawn    | TL                | 23/05/2025 | 1:750 @ A3   |  |          |  |
|   |   |                        |                               | Designed | GB                | 23/05/2025 | File No. 250513 Giant's Burn SPA V162.dwg   |  |          |  |
|   |   |                        |                               | Checked  | GB                | 23/05/2025 | Drawing Status   |  |          |  |
| Client   | Statkraft   | Drawing Title          | Vestas V162 Blade and Tower   |          | Point of Interest |            | 11   |  | Draft    |  |
|   |   |                        |                               |          | Revision          |            |   |  |          |  |
| Key   | <div><div><div></div></div>Wheel SPA</div> <div><div></div></div> Body SPA <div><div></div></div> Load SPA <div><div></div></div> Indicative | SPA Location           | Cart St / Glasgow Rd Junction |          | Drawing No.       | SK10       | Notes:   |  | Revision |  |
|   |   |                        |                               |          |                   |            | 1. All mitigation is subject to confirmation through a test run.<br>2. This is not a construction drawing and is intended for illustration purposes only. |  | 0        |  |

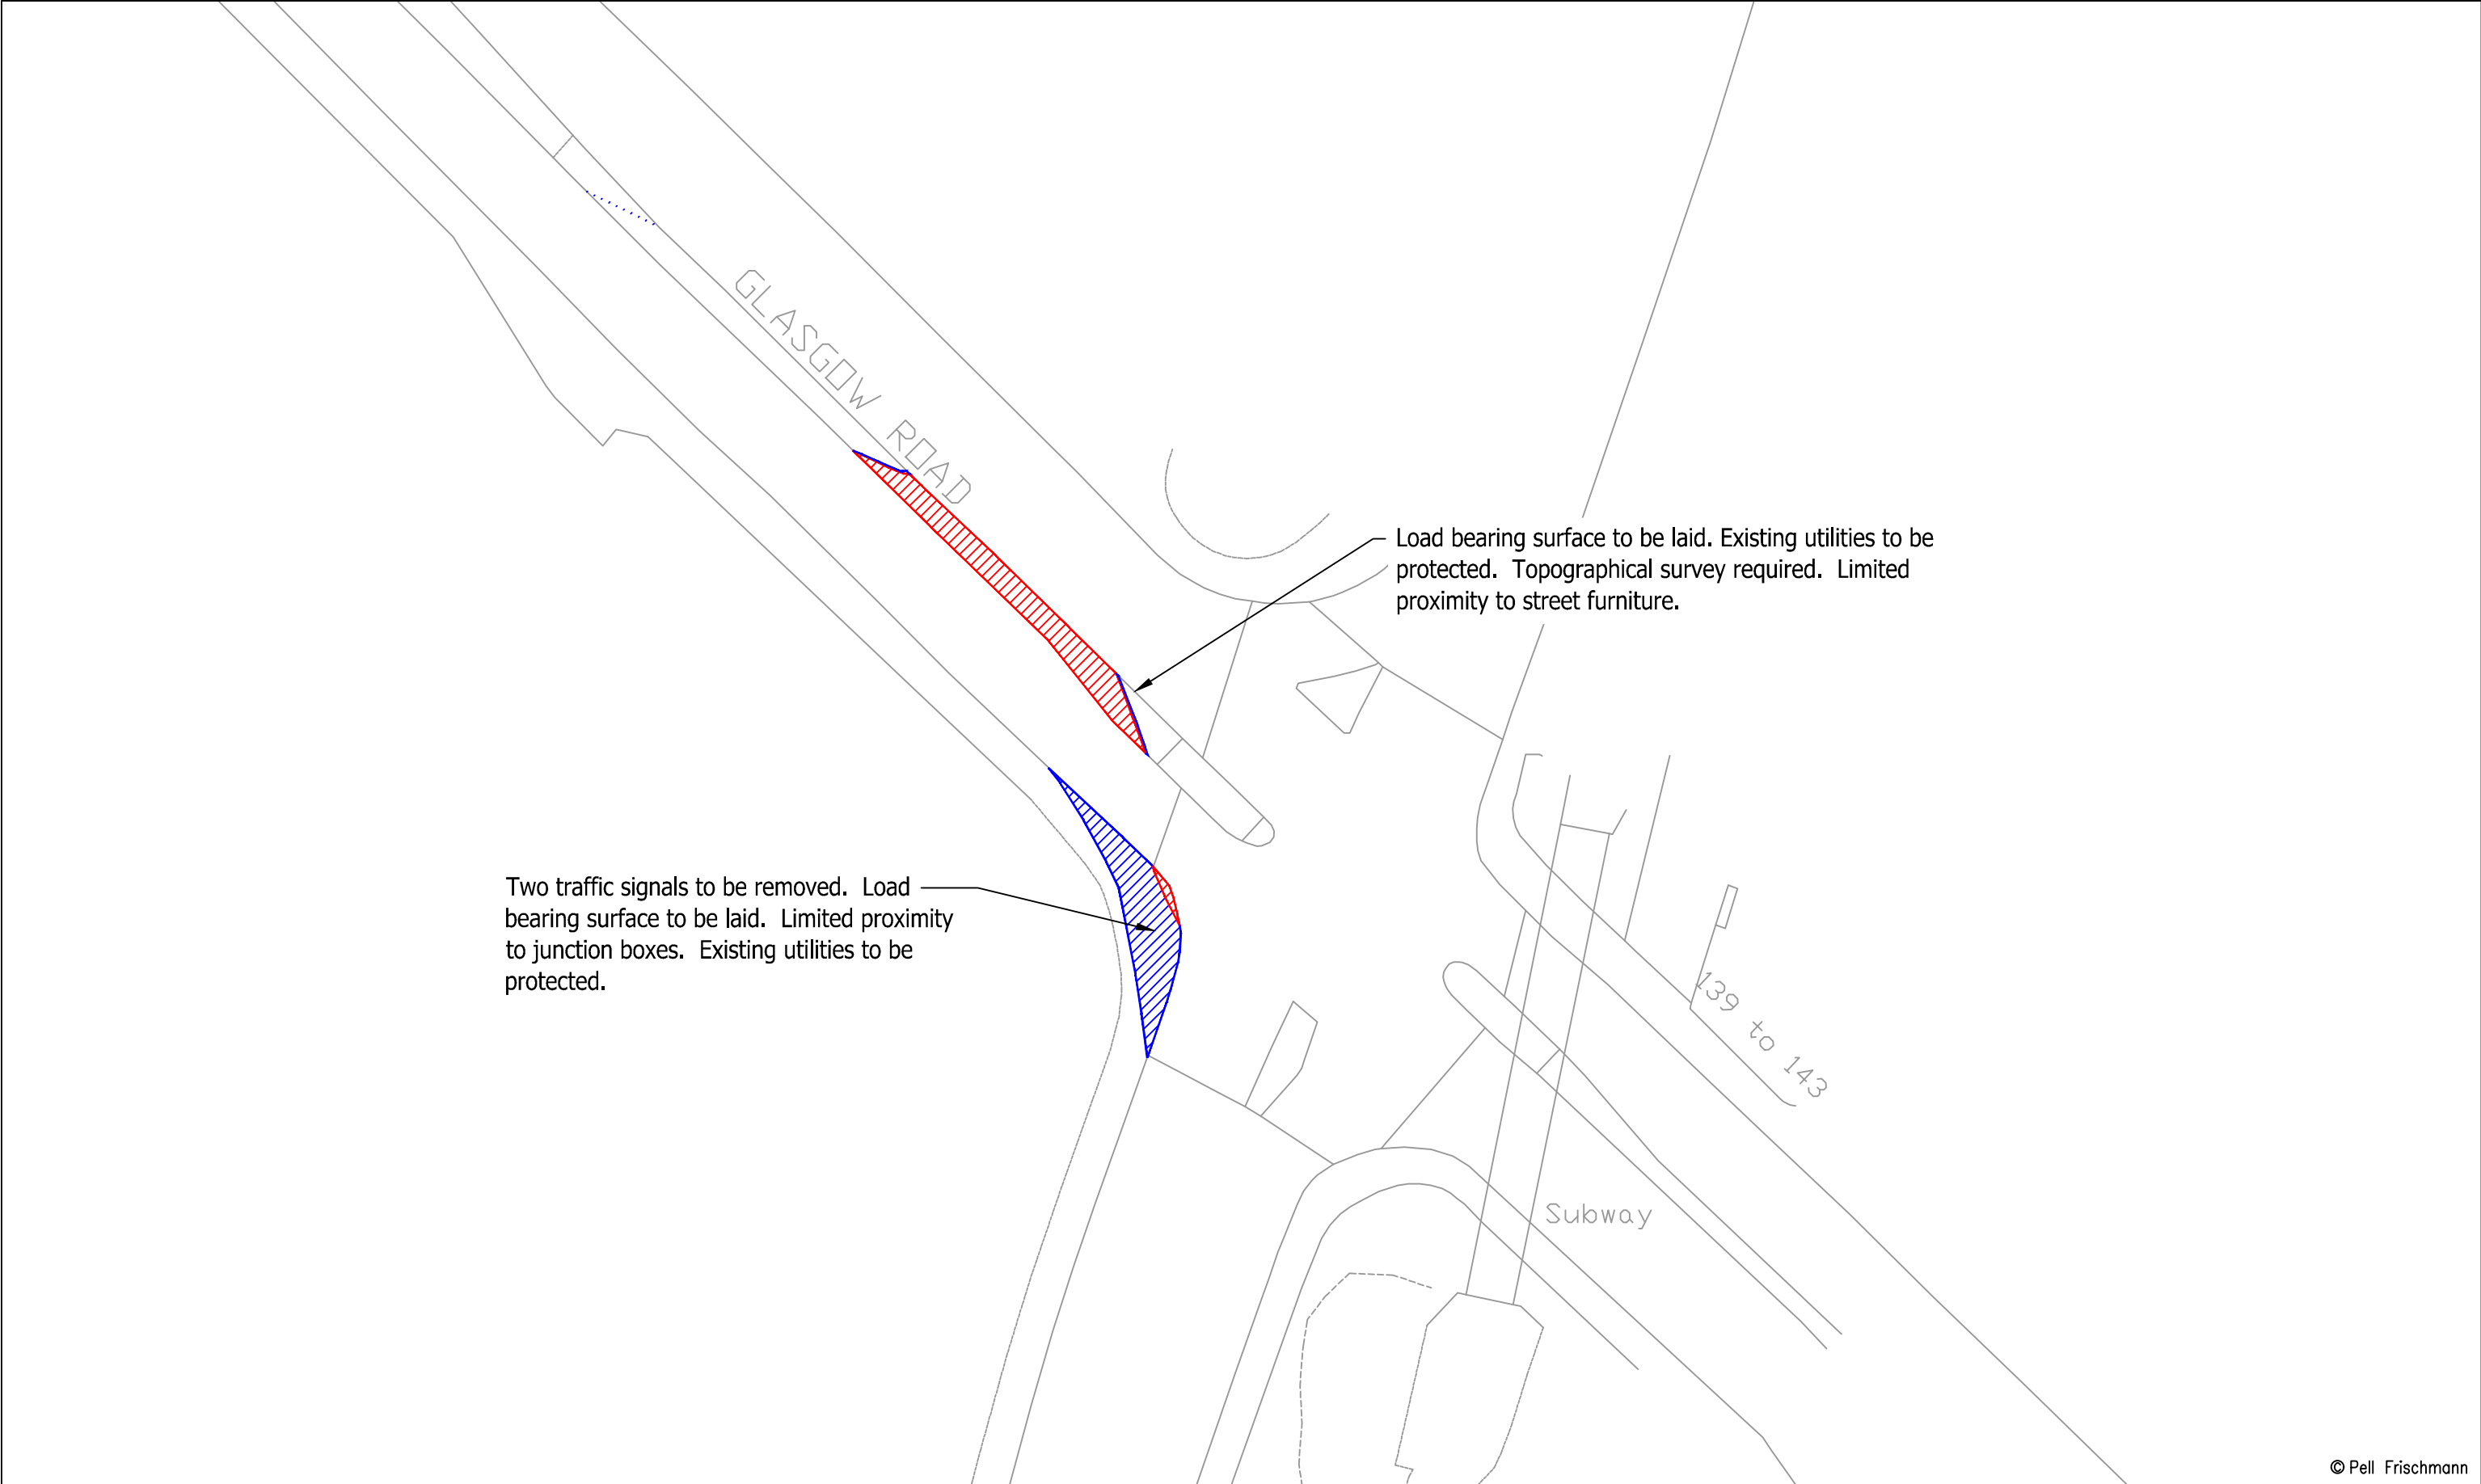

© Pell Frischmann


|   |           |                        |                             |                               |                   |   |                                           |         |       |          |  |
|---|-----------|------------------------|-----------------------------|-------------------------------|-------------------|---|-------------------------------------------|---------|-------|----------|--|
| <div>Pell Frischmann</div> <div>93 GEORGE STREET, EDINBURGH, EH2 3ES</div> <div>Tel: +44 (0)131 240 1270</div> <div>Email: ptedinburgh@pellfrischmann.com</div> <div>www.pellfrischmann.com</div> | Project   | Giant's Burn Wind Farm |                             |                               | Name              | Date   | Scale                                     |         |       |          |  |
|   |           |                        |                             | Drawn                         | TL                | 23/05/2025   | 1:500 @ A3                                |         |       |          |  |
|   |           |                        |                             | Designed                      | GB                | 23/05/2025   | File No. 250513 Giant's Burn SPA V162.dwg |         |       |          |  |
|   |           |                        |                             | Checked                       | GB                | 23/05/2025   | Drawing Status                            |         |       |          |  |
| Client   | Statkraft | Drawing Title          | Vestas V162 Blade and Tower |                               | Point of Interest |   | 11                                        |         | Draft |          |  |
|   |           |                        | SPA Location                | Cart St / Glasgow Rd Junction |                   | Drawing No.   |                                           | Notes:  |       | Revision |  |
|   |           |                        |                             | SK10A                         |                   | 1. All mitigation is subject to confirmation through a test run.<br>2. This is not a construction drawing and is intended for illustration purposes only. |                                           | 0       |       |          |  |
| Key   |           |                        |                             |                               |                   |   |                                           |         |       |          |  |
| Wheel SPA   |           | Body SPA               |                             | Load SPA                      |                   | Indicative   |                                           | Overrun |       | Oversail |  |

Tower



© Pell Frischmann

|   |               |                        |                             |          |   |            |                                           |  |
|---|---------------|------------------------|-----------------------------|----------|---|------------|-------------------------------------------|--|
| <div><div>Pell Frischmann</div><div>93 GEORGE STREET, EDINBURGH, EH2 3ES</div><div>Tel: +44 (0)131 240 1270</div><div>Email: ptedinburgh@pellfrischmann.com</div><div>www.pellfrischmann.com</div></div> | Project       | Giant's Burn Wind Farm |                             |          | Name   | Date       | Scale                                     |  |
|   |               |                        |                             | Drawn    | TL   | 23/05/2025 | 1:750 @ A3                                |  |
|   |               |                        |                             | Designed | GB   | 23/05/2025 | File No. 250513 Giant's Burn SPA V162.dwg |  |
|   |               |                        |                             | Checked  | GB   | 23/05/2025 | Drawing Status                            |  |
| <div>Client</div> <div>Statkraft</div>   | Drawing Title |                        | Vestas V162 Blade and Tower |          | Point of Interest   |            | 13                                        |  |
|   | SPA Location  |                        | A814 / B814 Junction        |          | Drawing No.   |            | SK11                                      |  |
|   |               |                        |                             |          | Notes:   |            | Revision                                  |  |
| <div>Key</div> <div><div>Wheel SPA</div><div>Body SPA</div><div>Load SPA</div><div>Indicative</div><div>Overrun</div><div>Oversail</div></div>                                                           |               |                        |                             |          | 1. All mitigation is subject to confirmation through a test run.<br>2. This is not a construction drawing and is intended for illustration purposes only. |            | 0                                         |  |

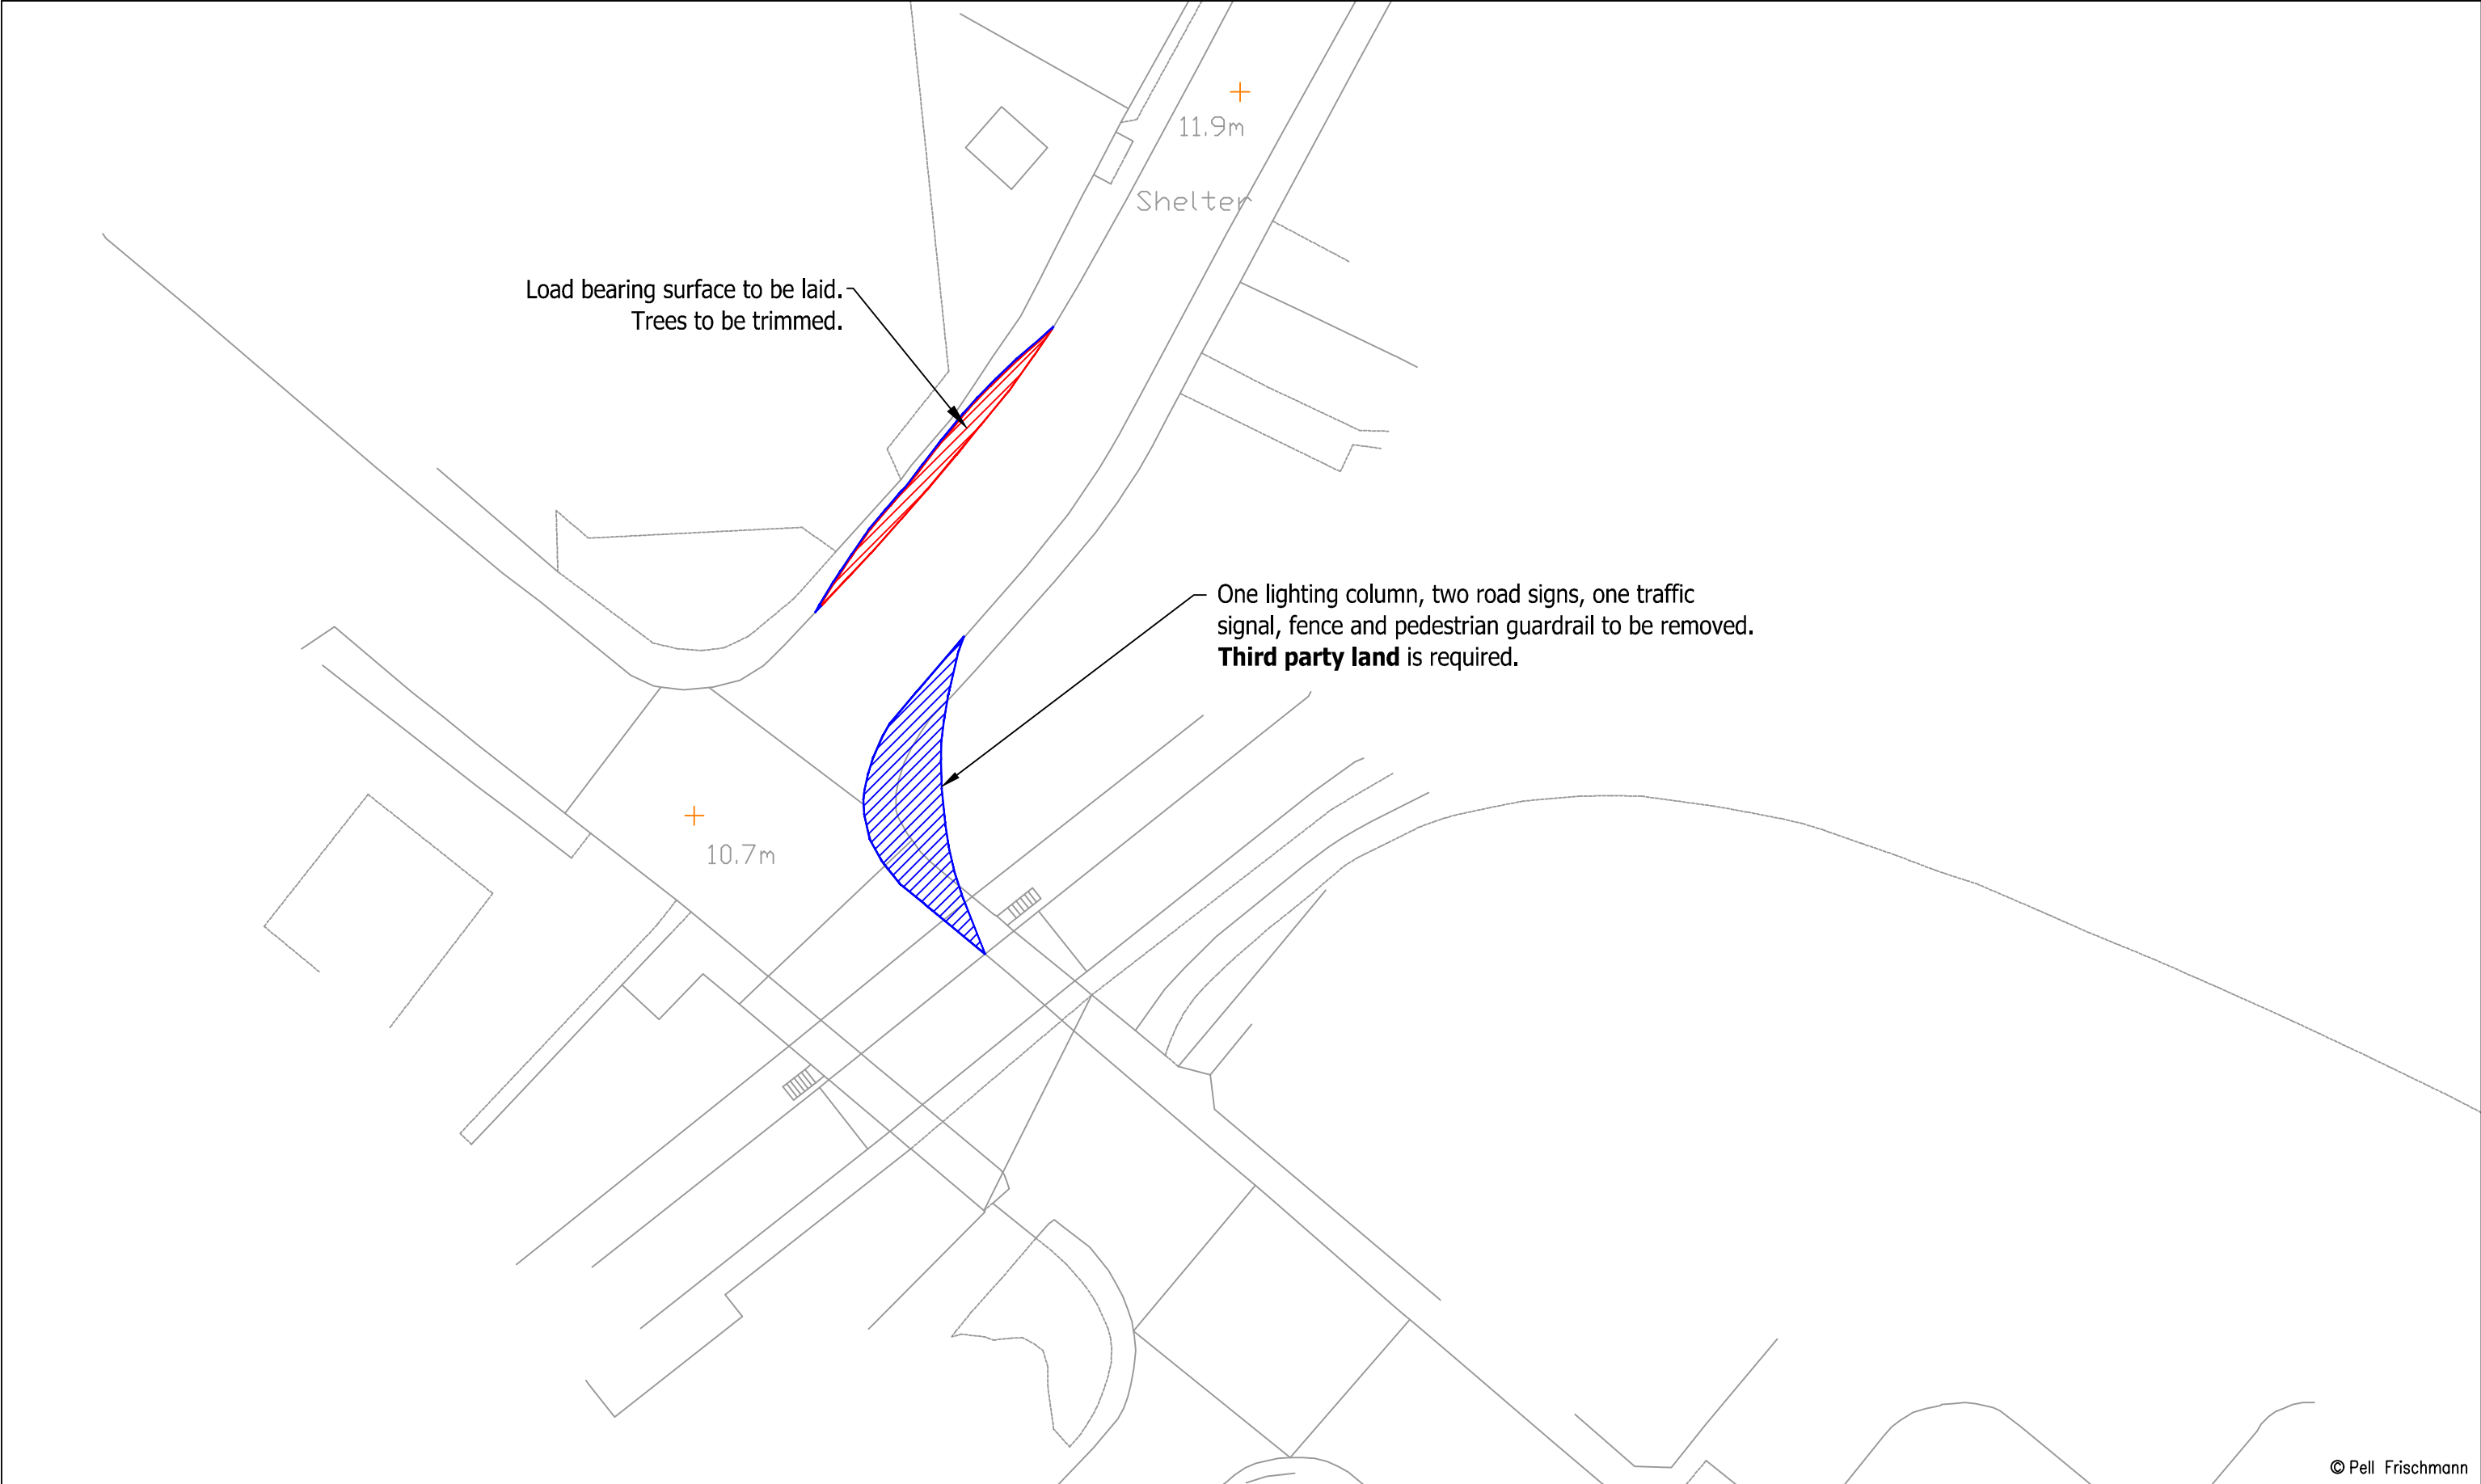

© Pell Frischmann

|   |   |  |                        |  |                      |      |             |                                           |   |  |          |  |
|---|---|--|------------------------|--|----------------------|------|-------------|-------------------------------------------|---|--|----------|--|
| <div>Pell Frischmann</div> <div>93 GEORGE STREET, EDINBURGH, EH2 3ES</div> <div>Tel: +44 (0)131 240 1270</div> <div>Email: ptedinburgh@pellfrischmann.com</div> <div>www.pellfrischmann.com</div> | Project   |  | Giant's Burn Wind Farm |  |                      | Name | Date        | Scale                                     |   |  |          |  |
|   |   |  |                        |  | Drawn                | TL   | 23/05/2025  | 1:500 @ A3                                |   |  |          |  |
|   |   |  |                        |  | Designed             | GB   | 23/05/2025  | File No. 250513 Giant's Burn SPA V162.dwg |   |  |          |  |
|   |   |  |                        |  | Checked              | GB   | 23/05/2025  | Drawing Status                            |   |  |          |  |
| Client   | Statkraft   |  | Drawing Title          |  | Point of Interest    |      | 13          |                                           | Draft   |  |          |  |
|   |   |  |                        |  |                      |      |             |                                           |   |  |          |  |
| Key   | <div><div></div> Wheel SPA</div> <div><div></div> Body SPA</div> <div><div></div> Load SPA</div> <div><div></div> Indicative</div> <div><div></div> Overrun</div> <div><div></div> Oversail</div> |  | SPA Location           |  | A814 / B814 Junction |      | Drawing No. |                                           | Notes:   |  | Revision |  |
|   |   |  |                        |  |                      |      | SK11A       |                                           | 1. All mitigation is subject to confirmation through a test run.<br>2. This is not a construction drawing and is intended for illustration purposes only. |  | 0        |  |




© Pell Frischmann

|   |                                                  |                                         |                     |      |   |                                           |                   |  |
|---|--------------------------------------------------|-----------------------------------------|---------------------|------|---|-------------------------------------------|-------------------|--|
| <div><div>Pell Frischmann</div><div>93 GEORGE STREET, EDINBURGH, EH2 3ES</div><div>Tel: +44 (0)131 240 1270</div><div>Email: pfredinburgh@pellfrischmann.com</div><div>www.pellfrischmann.com</div></div> | Project<br><br>Giant's Burn Wind Farm            |                                         |                     | Name | Date   | Scale<br>1:750 @ A3                       |                   |  |
|   |                                                  |                                         | Drawn               | TL   | 23/05/2025   | File No. 250513 Giant's Burn SPA V162.dwg |                   |  |
|   |                                                  |                                         | Designed            | GB   | 23/05/2025   | Drawing Status                            |                   |  |
|   |                                                  |                                         | Checked             | GB   | 23/05/2025   | Draft                                     |                   |  |
| Client<br><br>Statkraft   | Drawing Title<br><br>Vestas V162 Blade and Tower |                                         | Point of Interest   |      | 17   |                                           |                   |  |
|   |                                                  |                                         | Drawing No.<br>SK12 |      | Notes:<br>1. All mitigation is subject to confirmation through a test run.<br>2. This is not a construction drawing and is intended for illustration purposes only. |                                           | Revision<br><br>0 |  |
| Key<br><div><div>Wheel SPA</div><div>Body SPA</div><div>Load SPA</div><div>Indicative</div><div>Overrun</div><div>Oversail</div></div>                                                                    |                                                  | SPA Location<br><br>Kilbowie Roundabout |                     |      |   |                                           |                   |  |



© Pell Frischmann


|   |                                                  |                                 |                                |                                |   |                                           |                                |
|---|--------------------------------------------------|---------------------------------|--------------------------------|--------------------------------|---|-------------------------------------------|--------------------------------|
| <div><div>Pell Frischmann</div><div>93 GEORGE STREET, EDINBURGH, EH2 3ES</div><div>Tel: +44 (0)131 240 1270</div><div>Email: ptedinburgh@pellfrischmann.com</div><div>www.pellfrischmann.com</div></div> | Project<br><br>Giant's Burn Wind Farm            |                                 |                                | Name                           | Date   | Scale<br>1:500 @ A3                       |                                |
|   |                                                  |                                 | Drawn                          | TL                             | 23/05/2025   | File No. 250513 Giant's Burn SPA V162.dwg |                                |
|   |                                                  |                                 | Designed                       | GB                             | 23/05/2025   |                                           |                                |
|   |                                                  |                                 | Checked                        | GB                             | 23/05/2025   | Drawing Status<br>Draft                   |                                |
| Client<br><br>Statkraft   | Drawing Title<br><br>Vestas V162 Blade and Tower |                                 | Point of Interest              |                                | 17   |                                           | Revision<br><br>0              |
|   | SPA Location<br><br>Kilbowie Roundabout          |                                 | Drawing No.<br><br>SK12A       |                                | Notes:<br>1. All mitigation is subject to confirmation through a test run.<br>2. This is not a construction drawing and is intended for illustration purposes only. |                                           |                                |
| Key   |                                                  | <div><div></div>Wheel SPA</div> | <div><div></div>Body SPA</div> | <div><div></div>Load SPA</div> | <div><div></div>Indicative</div>   | <div><div></div>Overrun</div>             | <div><div></div>Oversail</div> |

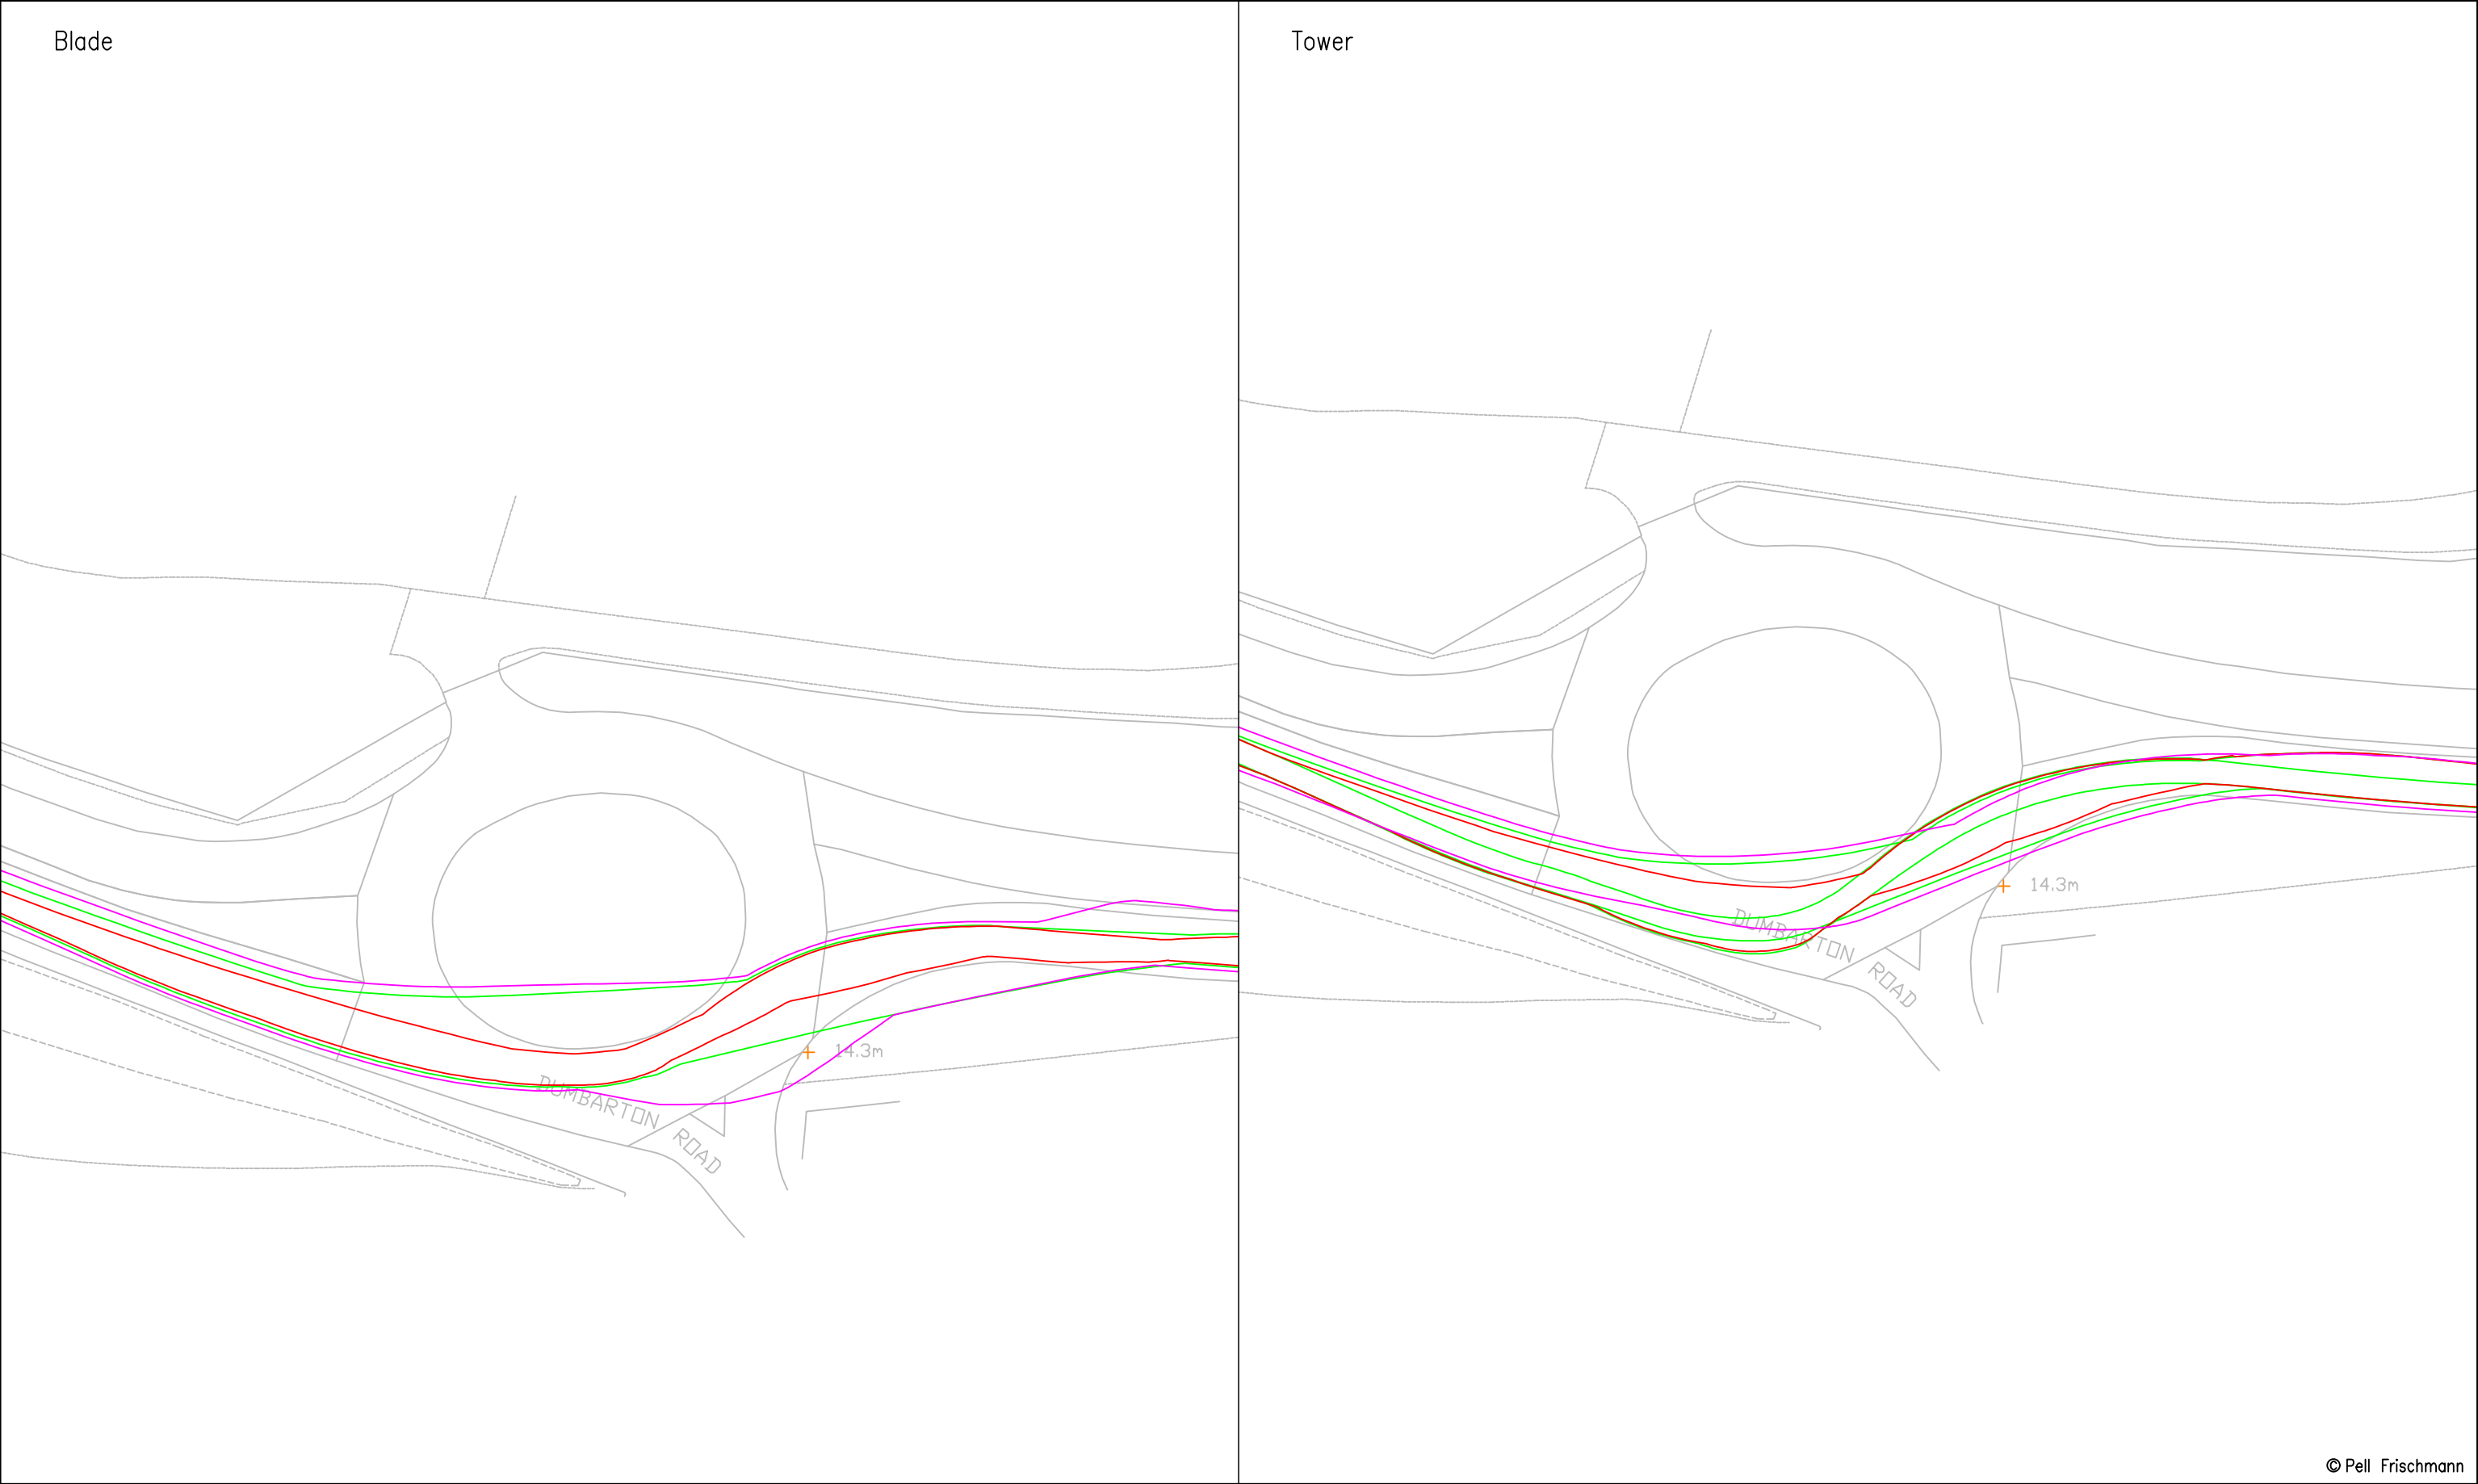

© Pell Frischmann

|   |  |                                                     |  |                     |      |   |                                           |               |
|---|--|-----------------------------------------------------|--|---------------------|------|---|-------------------------------------------|---------------|
| <div><div>Pell Frischmann</div><div>93 GEORGE STREET, EDINBURGH, EH2 3ES</div><div>Tel: +44 (0)131 240 1270</div><div>Email: pfredinburgh@pellfrischmann.com</div><div>www.pellfrischmann.com</div></div> |  | Project<br><br>Giant's Burn Wind Farm               |  |                     | Name | Date   | Scale<br>Custom @ A3                      |               |
|   |  |                                                     |  | Drawn               | TL   | 23/05/2025   | File No. 250513 Giant's Burn SPA V162.dwg |               |
|   |  |                                                     |  | Designed            | GB   | 23/05/2025   |                                           |               |
|   |  |                                                     |  | Checked             | GB   | 23/05/2025   | Drawing Status                            |               |
| Client<br>Statkraft   |  | Drawing Title<br><br>Vestas V162 Blade and Tower    |  | Point of Interest   |      | 18   | Draft                                     |               |
| Key<br><div><div>Wheel SPA</div><div>Body SPA</div><div>Load SPA</div><div>Indicative</div><div>Overrun</div><div>Oversail</div></div>                                                                    |  |                                                     |  | Drawing No.<br>SK13 |      | Notes:<br>1. All mitigation is subject to confirmation through a test run.<br>2. This is not a construction drawing and is intended for illustration purposes only. |                                           | Revision<br>0 |
|   |  | SPA Location<br><br>A82 / Dumbarton Road Roundabout |  |                     |      |   |                                           |               |



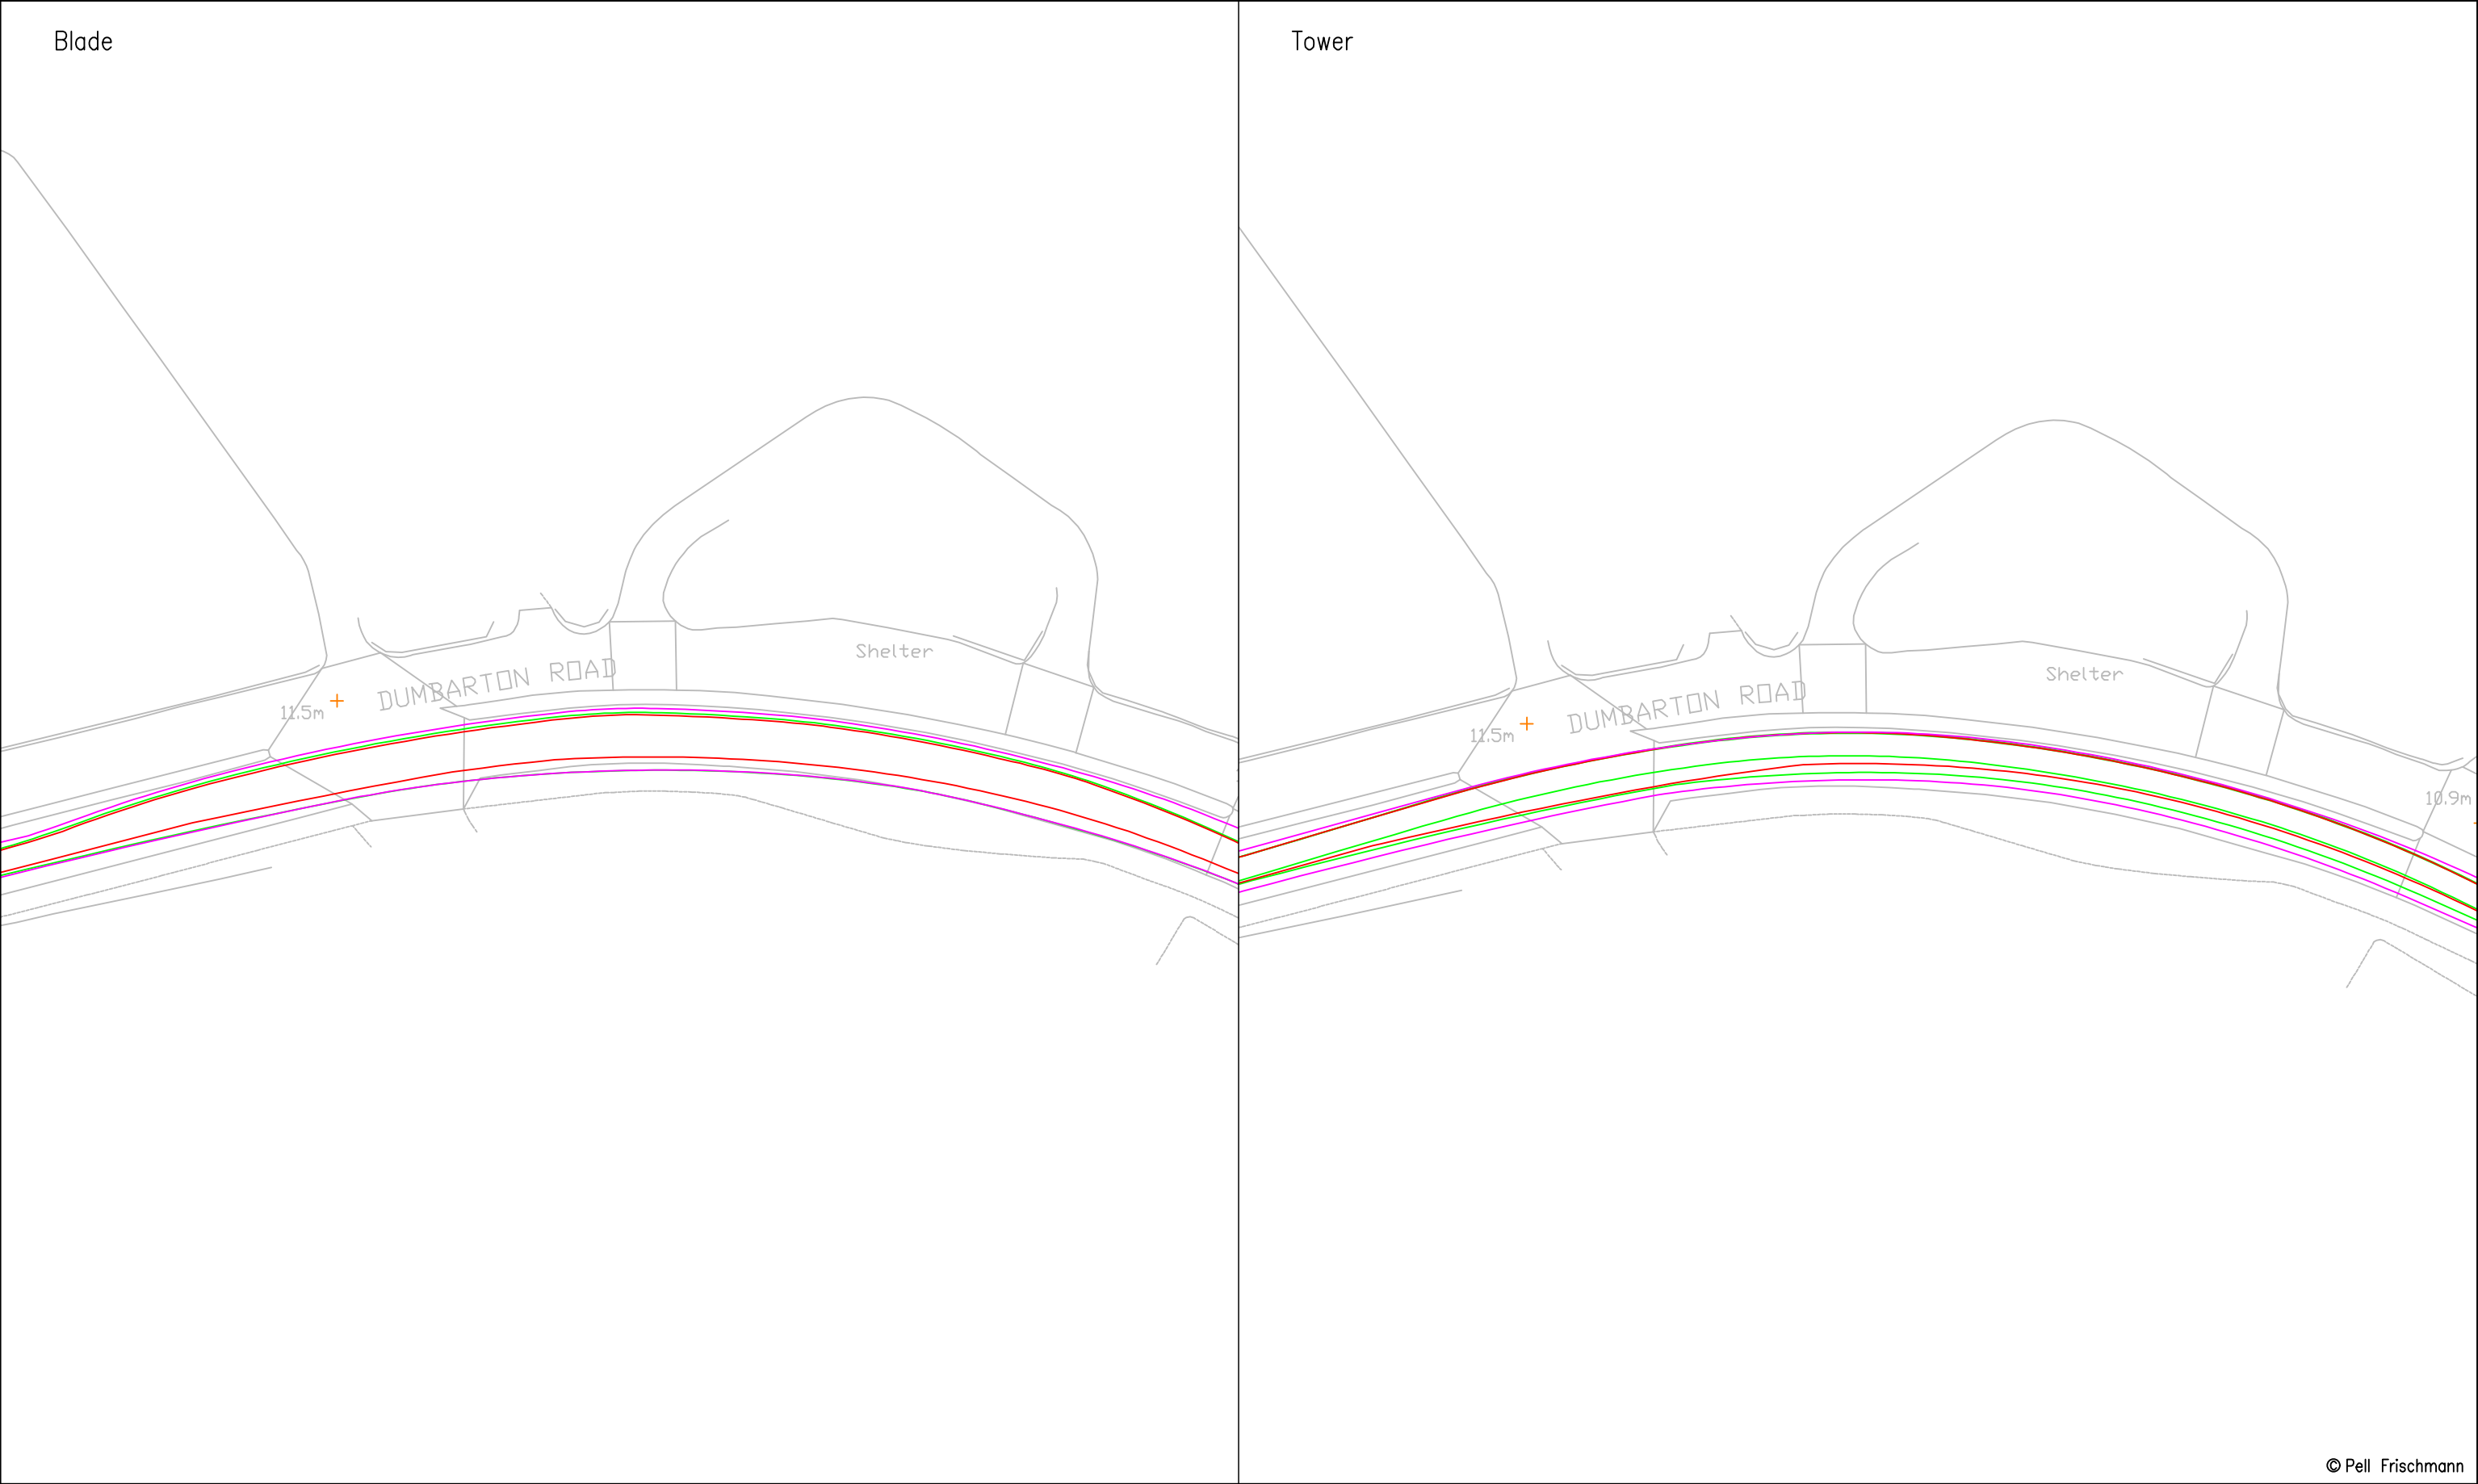

© Pell Frischmann


|   |  |                                                  |  |                     |      |   |                                           |               |
|---|--|--------------------------------------------------|--|---------------------|------|---|-------------------------------------------|---------------|
| <div><div>Pell Frischmann</div><div>93 GEORGE STREET, EDINBURGH, EH2 3ES</div><div>Tel: +44 (0)131 240 1270</div><div>Email: pfedinburgh@pellfrischmann.com</div><div>www.pellfrischmann.com</div></div> |  | Project<br><br>Giant's Burn Wind Farm            |  |                     | Name | Date   | Scale<br>1:750 @ A3                       |               |
|   |  |                                                  |  | Drawn               | TL   | 23/05/2025   | File No. 250513 Giant's Burn SPA V162.dwg |               |
|   |  |                                                  |  | Designed            | GB   | 23/05/2025   |                                           |               |
|   |  |                                                  |  | Checked             | GB   | 23/05/2025   | Drawing Status<br>Draft                   |               |
| Client<br><br>Statkraft   |  | Drawing Title<br><br>Vestas V162 Blade and Tower |  | Point of Interest   |      | 19   |                                           |               |
|   |  |                                                  |  | Drawing No.<br>SK14 |      | Notes:<br>1. All mitigation is subject to confirmation through a test run.<br>2. This is not a construction drawing and is intended for illustration purposes only. |                                           | Revision<br>0 |
| Key<br><div><div>Wheel SPA</div><div>Body SPA</div><div>Load SPA</div><div>Indicative</div><div>Overrun</div><div>Oversail</div></div>                                                                   |  | SPA Location<br><br>A82 Dumbarton Road Bend      |  |                     |      |   |                                           |               |




© Pell Frischmann

|   |   |                        |                             |          |                   |            |   |       |          |   |  |
|---|---|------------------------|-----------------------------|----------|-------------------|------------|---|-------|----------|---|--|
| <div>Pell Frischmann</div> <div>93 GEORGE STREET, EDINBURGH, EH2 3ES</div> <div>Tel: +44 (0)131 240 1270</div> <div>Email: ptedinburgh@pellfrischmann.com</div> <div>www.pellfrischmann.com</div> | Project   | Giant's Burn Wind Farm |                             |          | Name              | Date       | Scale   |       |          |   |  |
|   |   |                        |                             | Drawn    | TL                | 23/05/2025 | 1:500 @ A3   |       |          |   |  |
|   |   |                        |                             | Designed | GB                | 23/05/2025 | File No. 250513 Giant's Burn SPA V162.dwg   |       |          |   |  |
|   |   |                        |                             | Checked  | GB                | 23/05/2025 | Drawing Status   |       |          |   |  |
| Client   | Statkraft   | Drawing Title          | Vestas V162 Blade and Tower |          | Point of Interest |            | 19   | Draft |          |   |  |
|   |   |                        |                             |          | Drawing No.       | Notes:     |   |       | Revision |   |  |
| Key   | <div><div></div>Wheel SPA</div> <div><div></div>Body SPA</div> <div><div></div>Load SPA</div> <div><div></div>Indicative</div> <div><div></div>Overrun</div> <div><div></div>Oversail</div> | SPA Location           | A82 Dumbarton Road Bend     |          | SK14A             |            | 1. All mitigation is subject to confirmation through a test run.<br>2. This is not a construction drawing and is intended for illustration purposes only. |       |          | 0 |  |
|   |   |                        |                             |          |                   |            |   |       |          |   |  |
|   |   |                        |                             |          |                   |            |   |       |          |   |  |
Blade

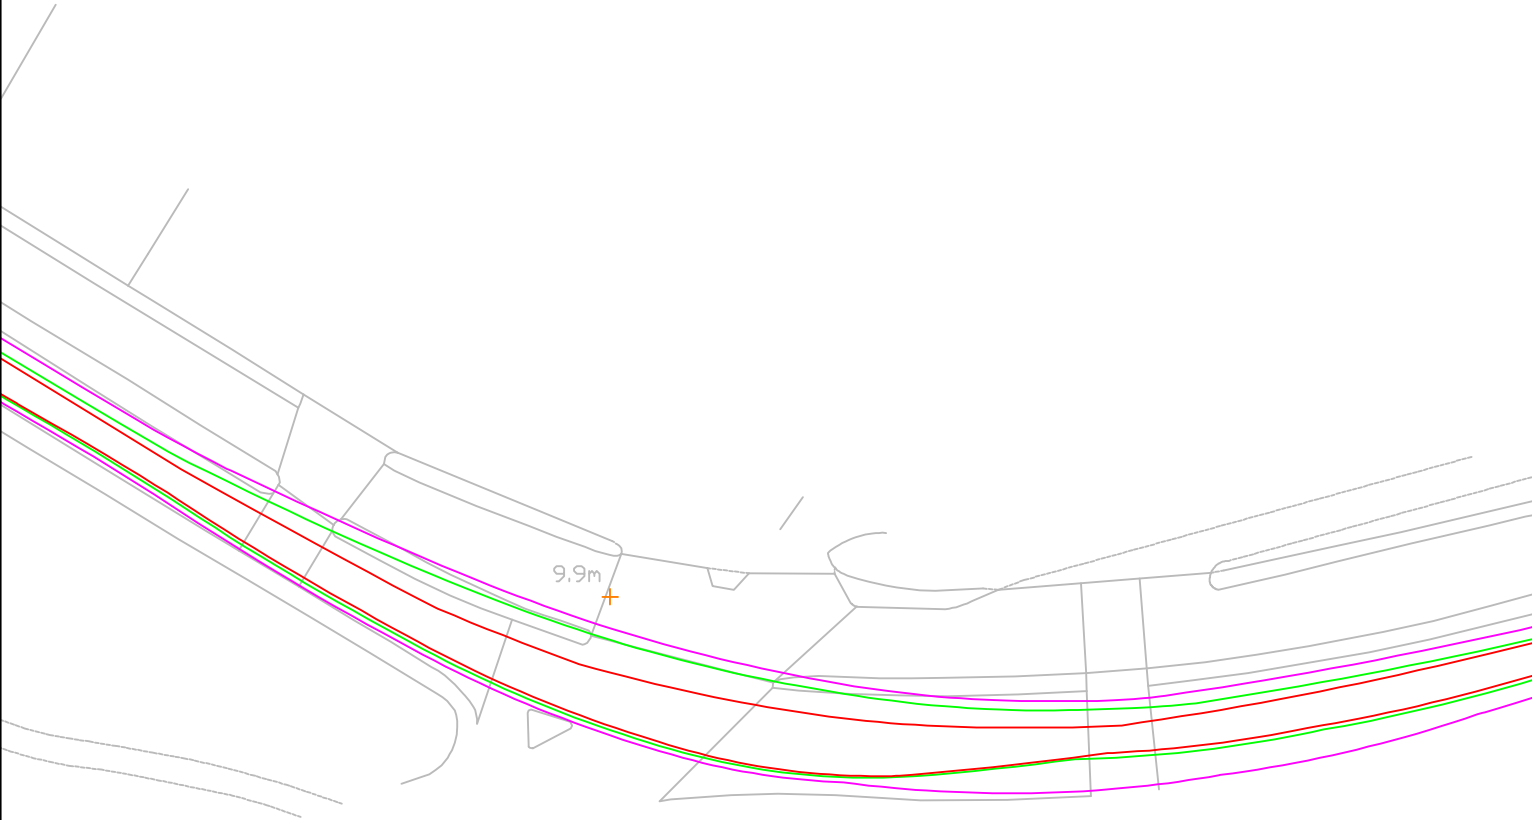


Tower

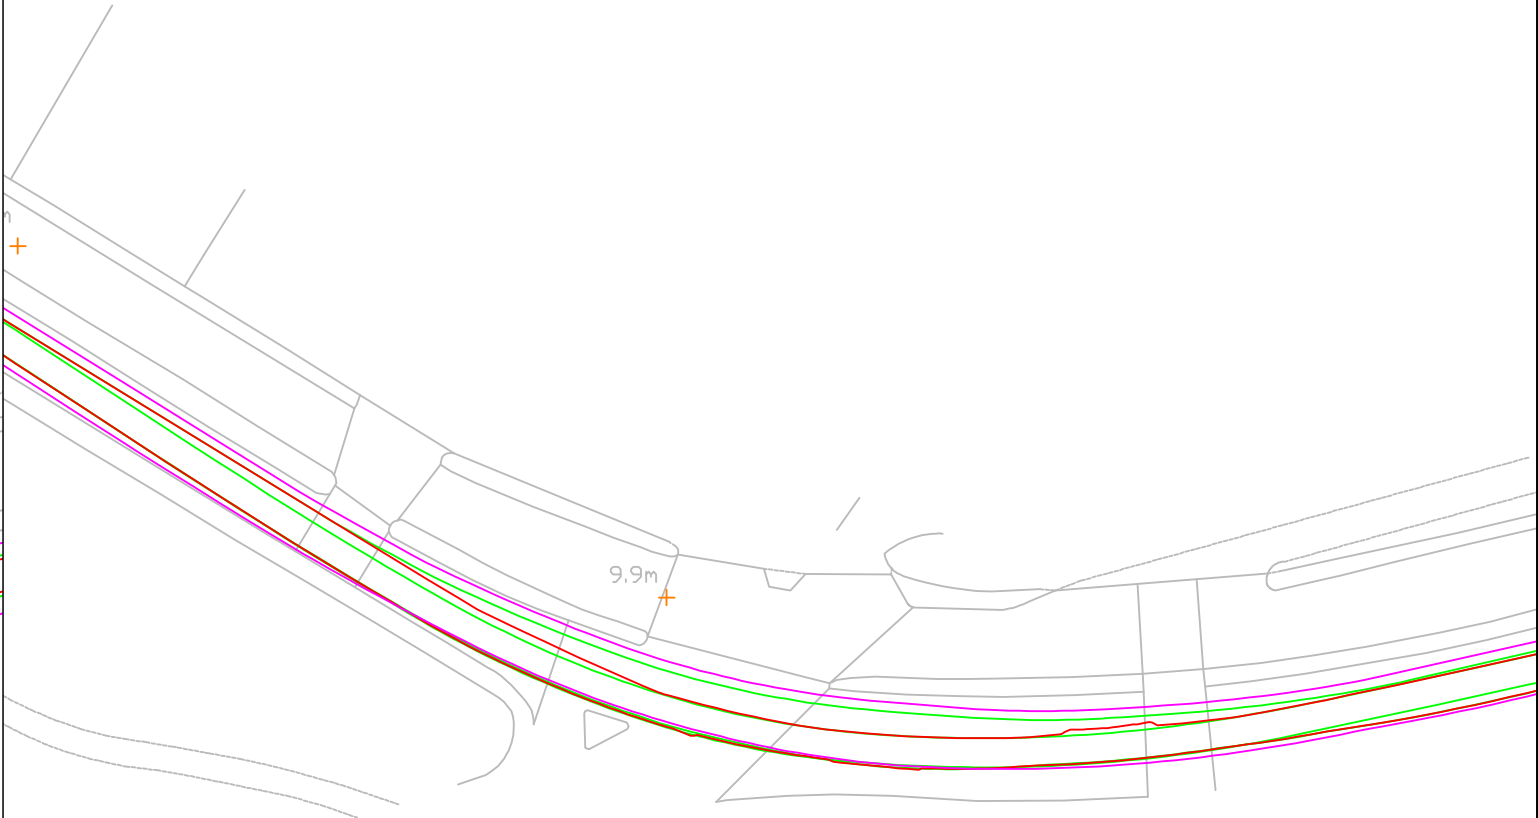


© Pell Frischmann

|   |  
|---|--|--|--|--|--|--------------|--|------------------------|--|-----------------------------|------------|-------------------------------------------|-------|---|--|----------|--|------------|--|--|--|--|--|---------|--|--|--|--|--|----------|--|--|--|--|--|
| <div>Pell Frischmann</div> <div>93 GEORGE STREET, EDINBURGH, EH2 3ES</div> <div>Tel: +44 (0)131 240 1270</div> <div>Email: pfredinburgh@pellfrischmann.com</div> <div>www.pellfrischmann.com</div> |  |  |  |  |  | Project      |  | Giant's Burn Wind Farm |  |                             | Name       | Date                                      | Scale |   |  |          |  |            |  |  |  |  |  |         |  |  |  |  |  |          |  |  |  |  |  |
|   |  |  |  |  |  |              |  | Drawn                  |  | TL                          | 23/05/2025 | 1:750 @ A3                                |       |   |  |          |  |            |  |  |  |  |  |         |  |  |  |  |  |          |  |  |  |  |  |
|   |  |  |  |  |  |              |  | Designed               |  | GB                          | 23/05/2025 | File No. 250513 Giant's Burn SPA V162.dwg |       |   |  |          |  |            |  |  |  |  |  |         |  |  |  |  |  |          |  |  |  |  |  |
|   |  |  |  |  |  |              |  | Checked                |  | GB                          | 23/05/2025 | Drawing Status                            |       |   |  |          |  |            |  |  |  |  |  |         |  |  |  |  |  |          |  |  |  |  |  |
| Client   |  |  |  |  |  | Statkraft    |  | Drawing Title          |  | Vestas V162 Blade and Tower |            | Point of Interest                         |       | 20   |  | Draft    |  |            |  |  |  |  |  |         |  |  |  |  |  |          |  |  |  |  |  |
| Key   |  |  |  |  |  | SPA Location |  |                        |  |                             |            | Drawing No.                               |       | Notes:   |  | Revision |  |            |  |  |  |  |  |         |  |  |  |  |  |          |  |  |  |  |  |
|   |  |  |  |  |  |              |  |                        |  |                             |            | SK15                                      |       | 1. All mitigation is subject to confirmation through a test run.<br>2. This is not a construction drawing and is intended for illustration purposes only. |  | 0        |  |            |  |  |  |  |  |         |  |  |  |  |  |          |  |  |  |  |  |
| Wheel SPA   |  |  |  |  |  | Body SPA     |  |                        |  |                             |            | Load SPA                                  |       |   |  |          |  | Indicative |  |  |  |  |  | Overrun |  |  |  |  |  | Oversail |  |  |  |  |  |
| A82 / A814 Junction   |  |  

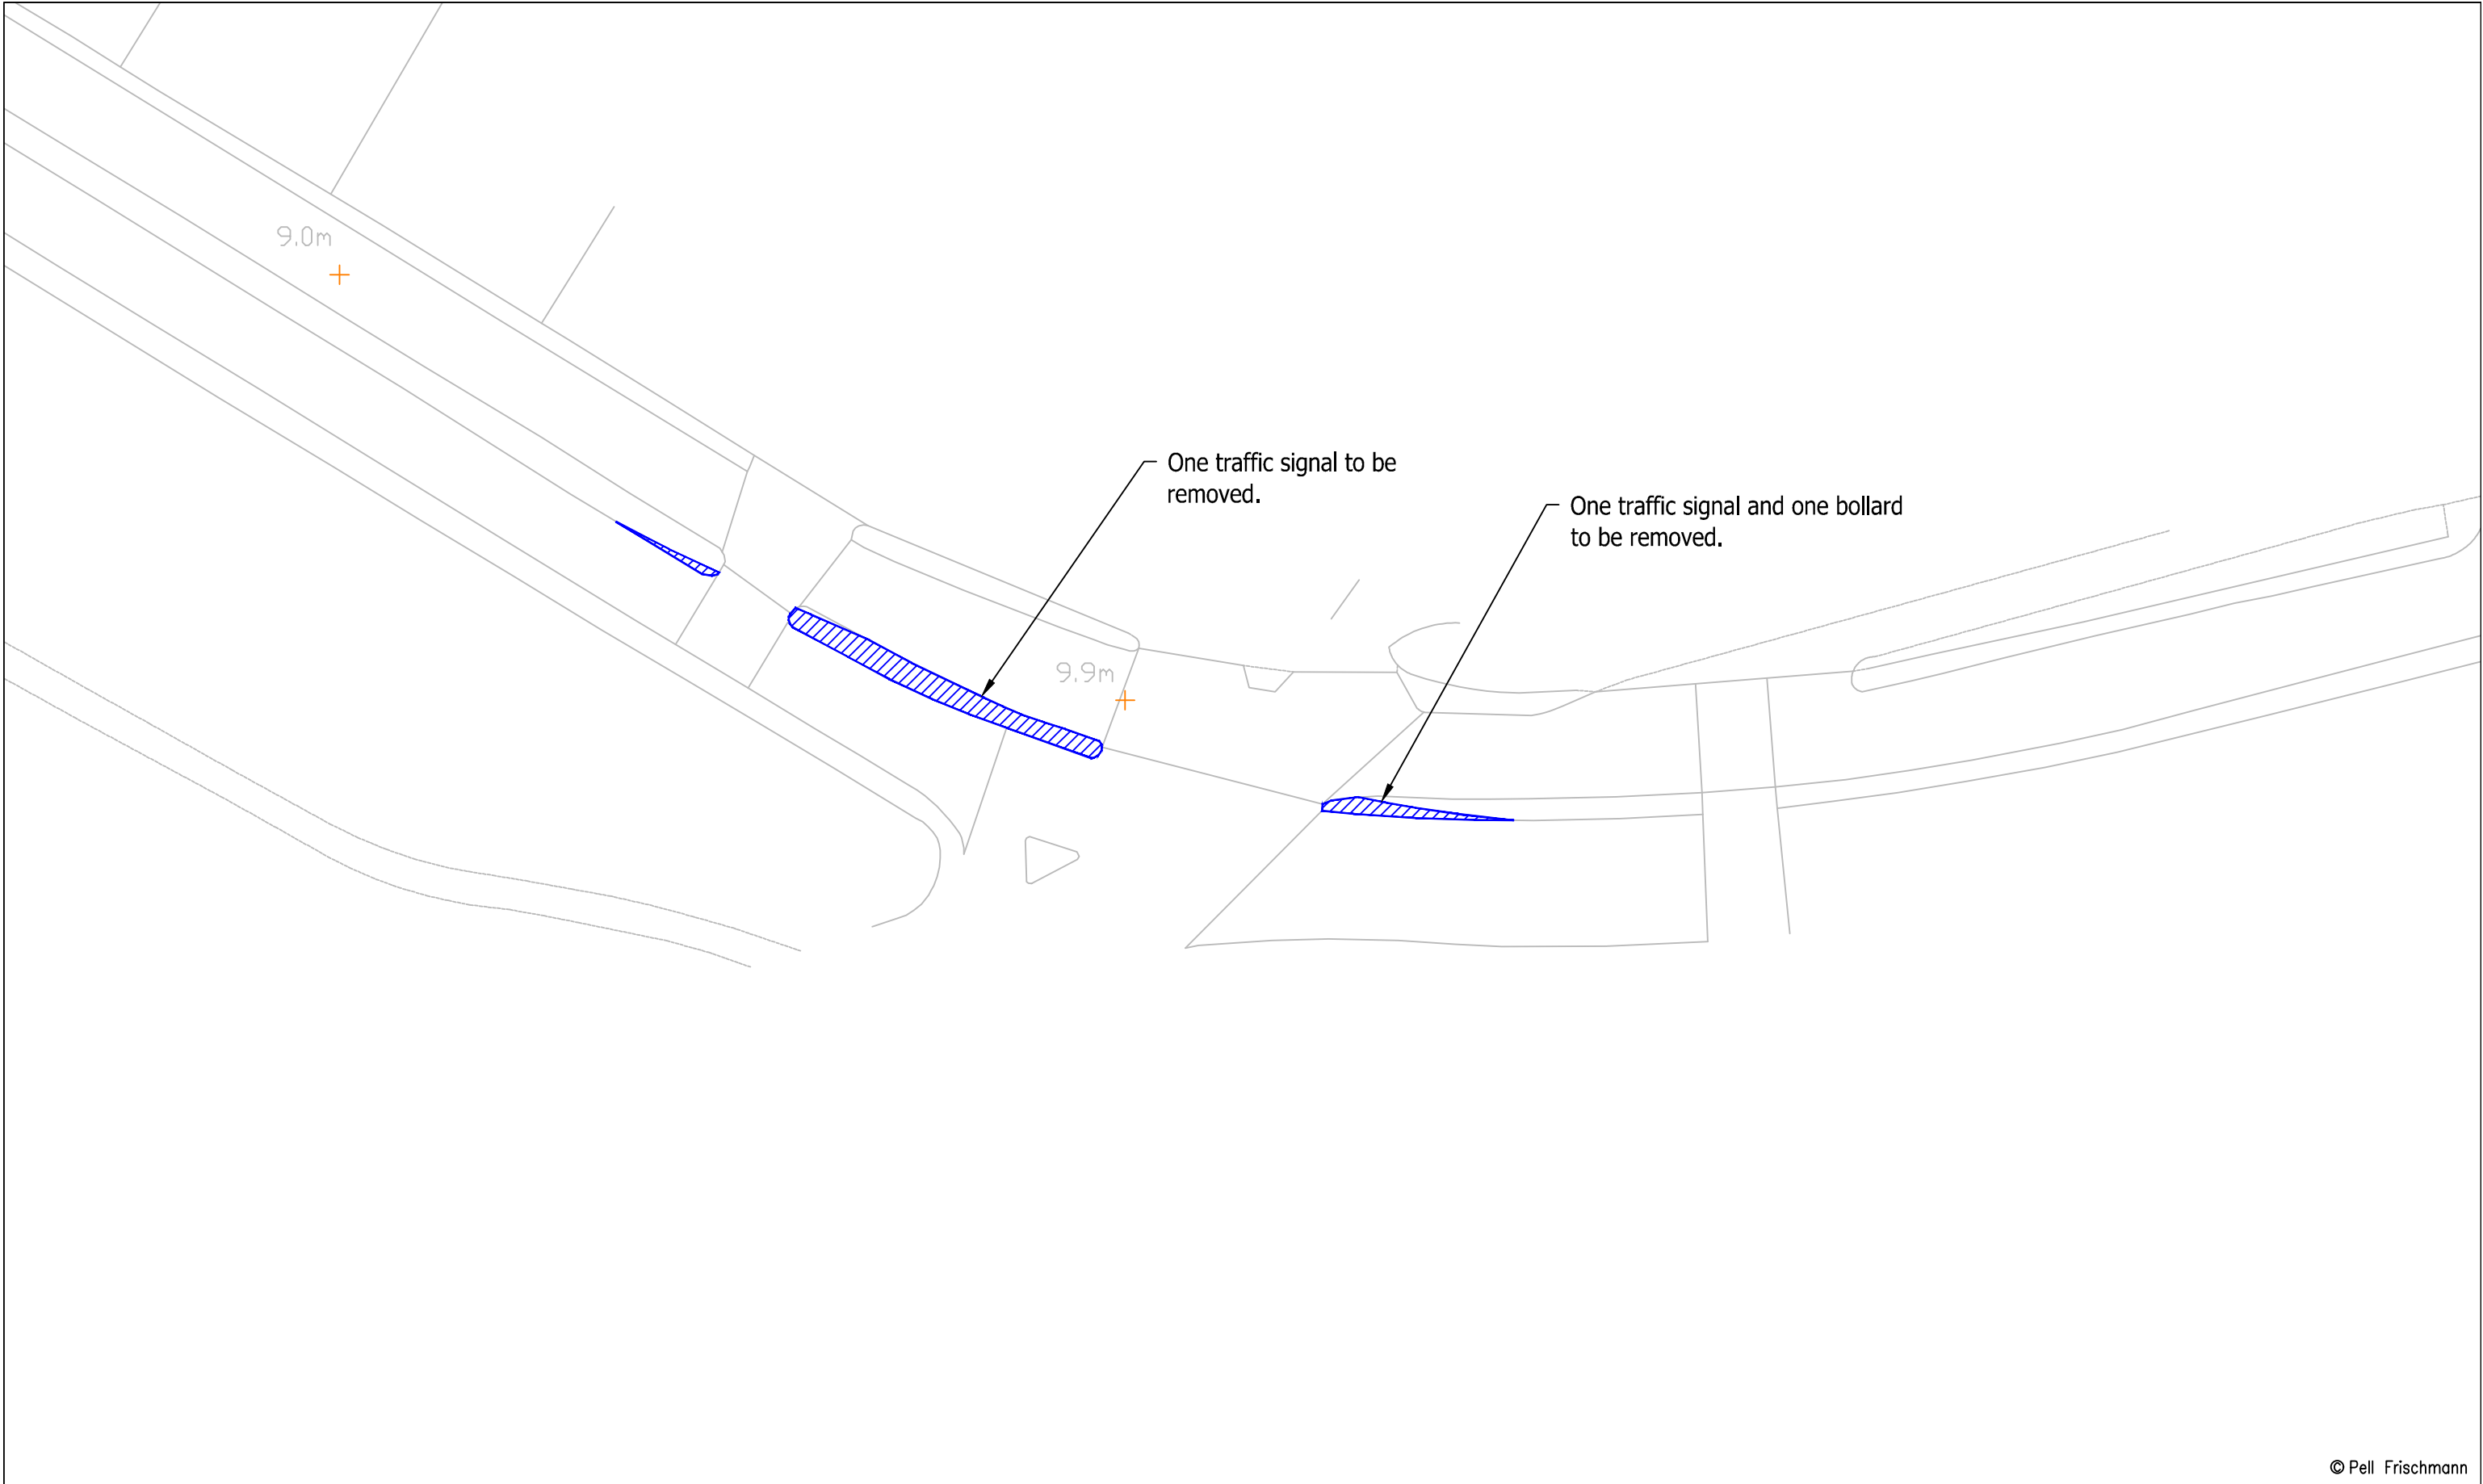

© Pell Frischmann

|   |           |                        |                             |          |                   |            |   |               |
|---|-----------|------------------------|-----------------------------|----------|-------------------|------------|---|---------------|
| <div><div>Pell Frischmann</div><div>93 GEORGE STREET, EDINBURGH. EH2 3ES</div><div>Tel: +44 (0)131 240 1270</div><div>Email: ptedinburgh@pellfrischmann.com</div><div>www.pellfrischmann.com</div></div> | Project   | Giant's Burn Wind Farm |                             |          | Name              | Date       | Scale   |               |
|   |           |                        |                             | Drawn    | TL                | 23/05/2025 | 1:500 @ A3   |               |
|   |           |                        |                             | Designed | GB                | 23/05/2025 | File No. 250513 Giant's Burn SPA V162.dwg   |               |
|   |           |                        |                             | Checked  | GB                | 23/05/2025 | Drawing Status   |               |
| Client   | Statkraft | Drawing Title          | Vestas V162 Blade and Tower |          | Point of Interest |            | 20   | Draft         |
|   |           |                        |                             |          | Drawing No.       | SK15A      | Notes:<br>1. All mitigation is subject to confirmation through a test run.<br>2. This is not a construction drawing and is intended for illustration purposes only. | Revision<br>0 |
| Key   |           | SPA Location           |                             |          |                   |            |   |               |
| Wheel SPA   Body SPA   Load SPA   Indicative   Overrun   Oversail   |           | A82 / A814 Junction    |                             |          |                   |            |   |               |

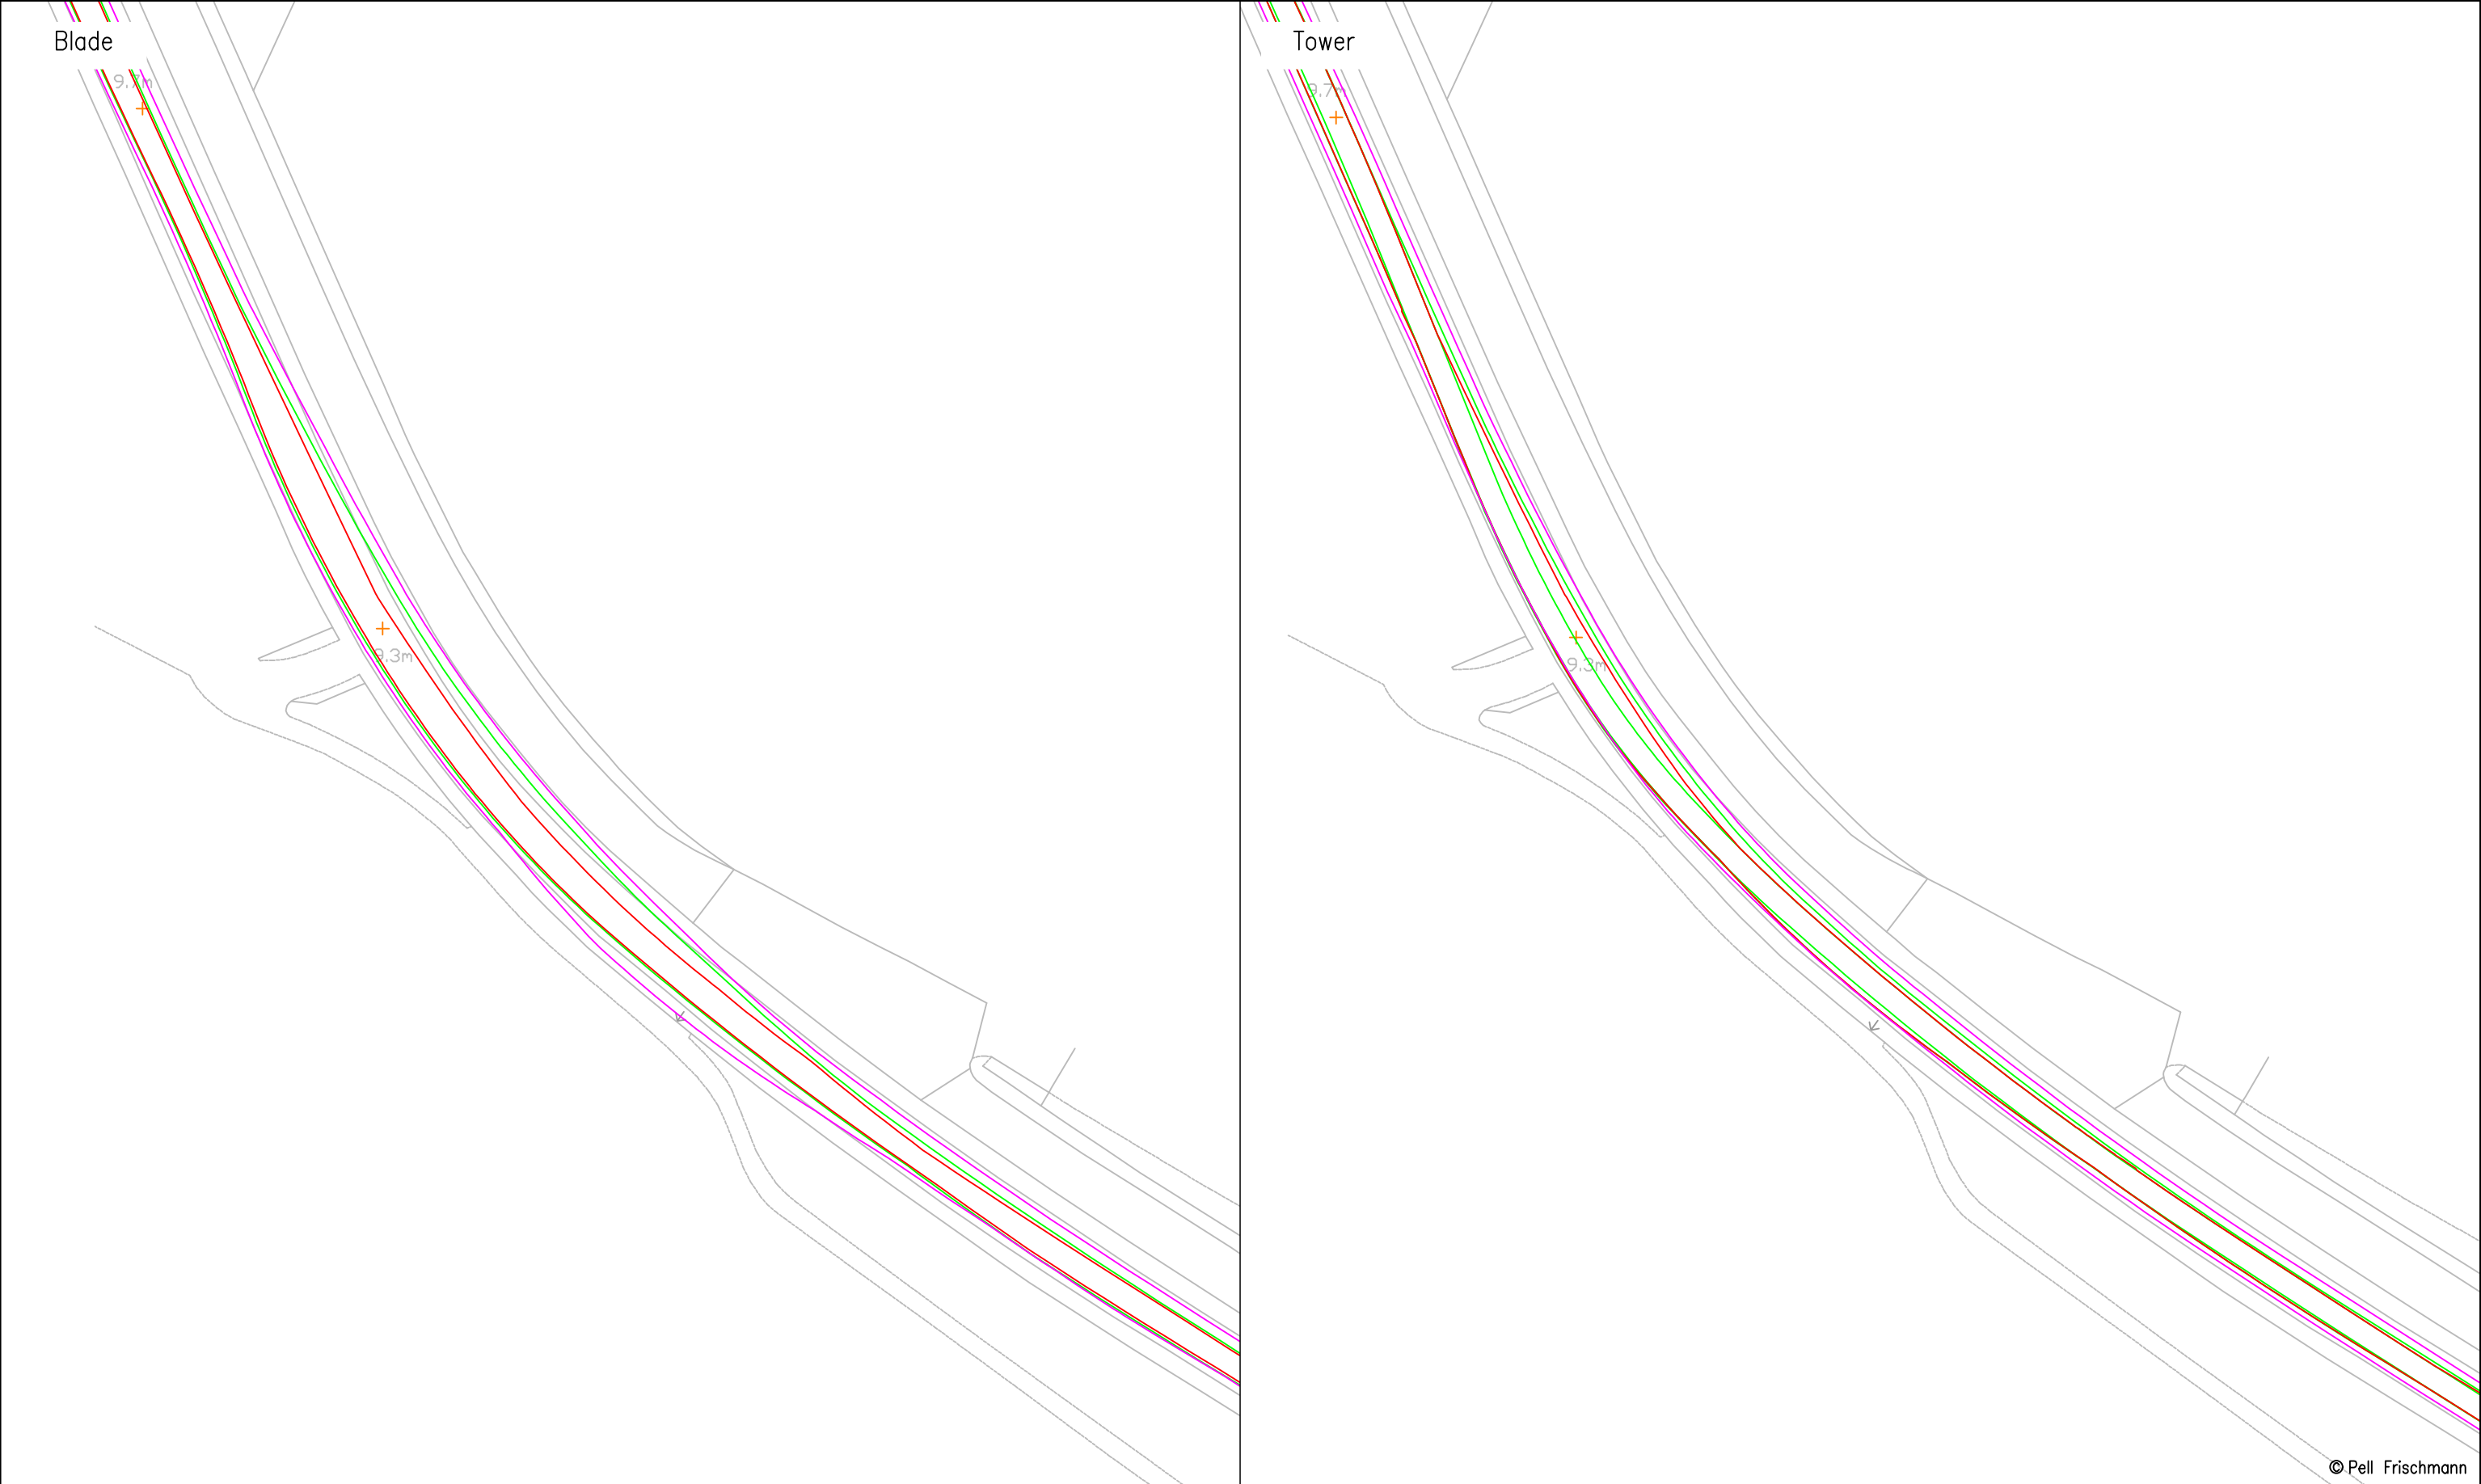


|   |  |   |  |                             |  |                   |      |   |                                           |          |  |
|---|--|---|--|-----------------------------|--|-------------------|------|---|-------------------------------------------|----------|--|
| <div><div>Pell Frischmann</div><div>93 GEORGE STREET, EDINBURGH, EH2 3ES</div><div>Tel: +44 (0)131 240 1270</div><div>Email: pfedinburgh@pellfrischmann.com</div><div>www.pellfrischmann.com</div></div> |  | Project   |  | Giant's Burn Wind Farm      |  |                   | Name | Date   | Scale                                     |          |  |
|   |  |   |  |                             |  | Drawn             | TL   | 23/05/2025   | 1:750 @ A3                                |          |  |
|   |  |   |  |                             |  | Designed          | GB   | 23/05/2025   | File No. 250513 Giant's Burn SPA V162.dwg |          |  |
|   |  |   |  |                             |  | Checked           | GB   | 23/05/2025   | Drawing Status                            |          |  |
| Client   |  | Statkraft   |  | Drawing Title               |  | Point of Interest |      | Draft   |                                           |          |  |
|   |  |   |  | Vestas V162 Blade and Tower |  | 21                |      |   |                                           |          |  |
| Key   |  | <div><div></div>Wheel SPA</div> <div><div></div>Body SPA</div> <div><div></div>Load SPA</div> <div><div></div>Indicative</div> <div><div></div>Overrun</div> <div><div></div>Oversail</div> |  | SPA Location                |  | Drawing No.       |      | Notes:   |                                           | Revision |  |
|   |  |   |  |                             |  | SK16              |      | 1. All mitigation is subject to confirmation through a test run.<br>2. This is not a construction drawing and is intended for illustration purposes only. |                                           | 0        |  |
|   |  |   |  | A82 Stirling Road Bend      |  |                   |      |   |                                           |          |  |



© Pell Frischmann

|   |           |   |                        |              |                             |                        |                   |                                           |        |   |          |   |  |
|---|-----------|---|------------------------|--------------|-----------------------------|------------------------|-------------------|-------------------------------------------|--------|---|----------|---|--|
| <div><div>Pell Frischmann</div><div>93 GEORGE STREET, EDINBURGH, EH2 3ES</div><div>Tel: +44 (0)131 240 1270</div><div>Email: ptedinburgh@pellfrischmann.com</div><div>www.pellfrischmann.com</div></div> | Project   |   | Giant's Burn Wind Farm |              |                             | Name                   | Date              | Scale                                     |        |   |          |   |  |
|   |           |   |                        |              | Drawn                       | TL                     | 23/05/2025        | 1:500 @ A3                                |        |   |          |   |  |
|   |           |   |                        |              | Designed                    | GB                     | 23/05/2025        | File No. 250513 Giant's Burn SPA V162.dwg |        |   |          |   |  |
|   |           |   |                        |              | Checked                     | GB                     | 23/05/2025        | Drawing Status                            |        |   |          |   |  |
| Client   | Statkraft |   | Drawing Title          |              | Vestas V162 Blade and Tower |                        | Point of Interest |                                           | 21     | Draft   |          |   |  |
|   |           |   |                        |              |                             |                        | Drawing No.       |                                           | Notes: |   | Revision |   |  |
| Key   |           | <div><div></div>Wheel SPA</div> <div><div></div>Body SPA</div> <div><div></div>Load SPA</div> <div><div></div>Indicative</div> <div><div></div>Overrun</div> <div><div></div>Oversail</div> |                        | SPA Location |                             | A82 Stirling Road Bend |                   | SK16A                                     |        | 1. All mitigation is subject to confirmation through a test run.<br>2. This is not a construction drawing and is intended for illustration purposes only. |          | 0 |  |

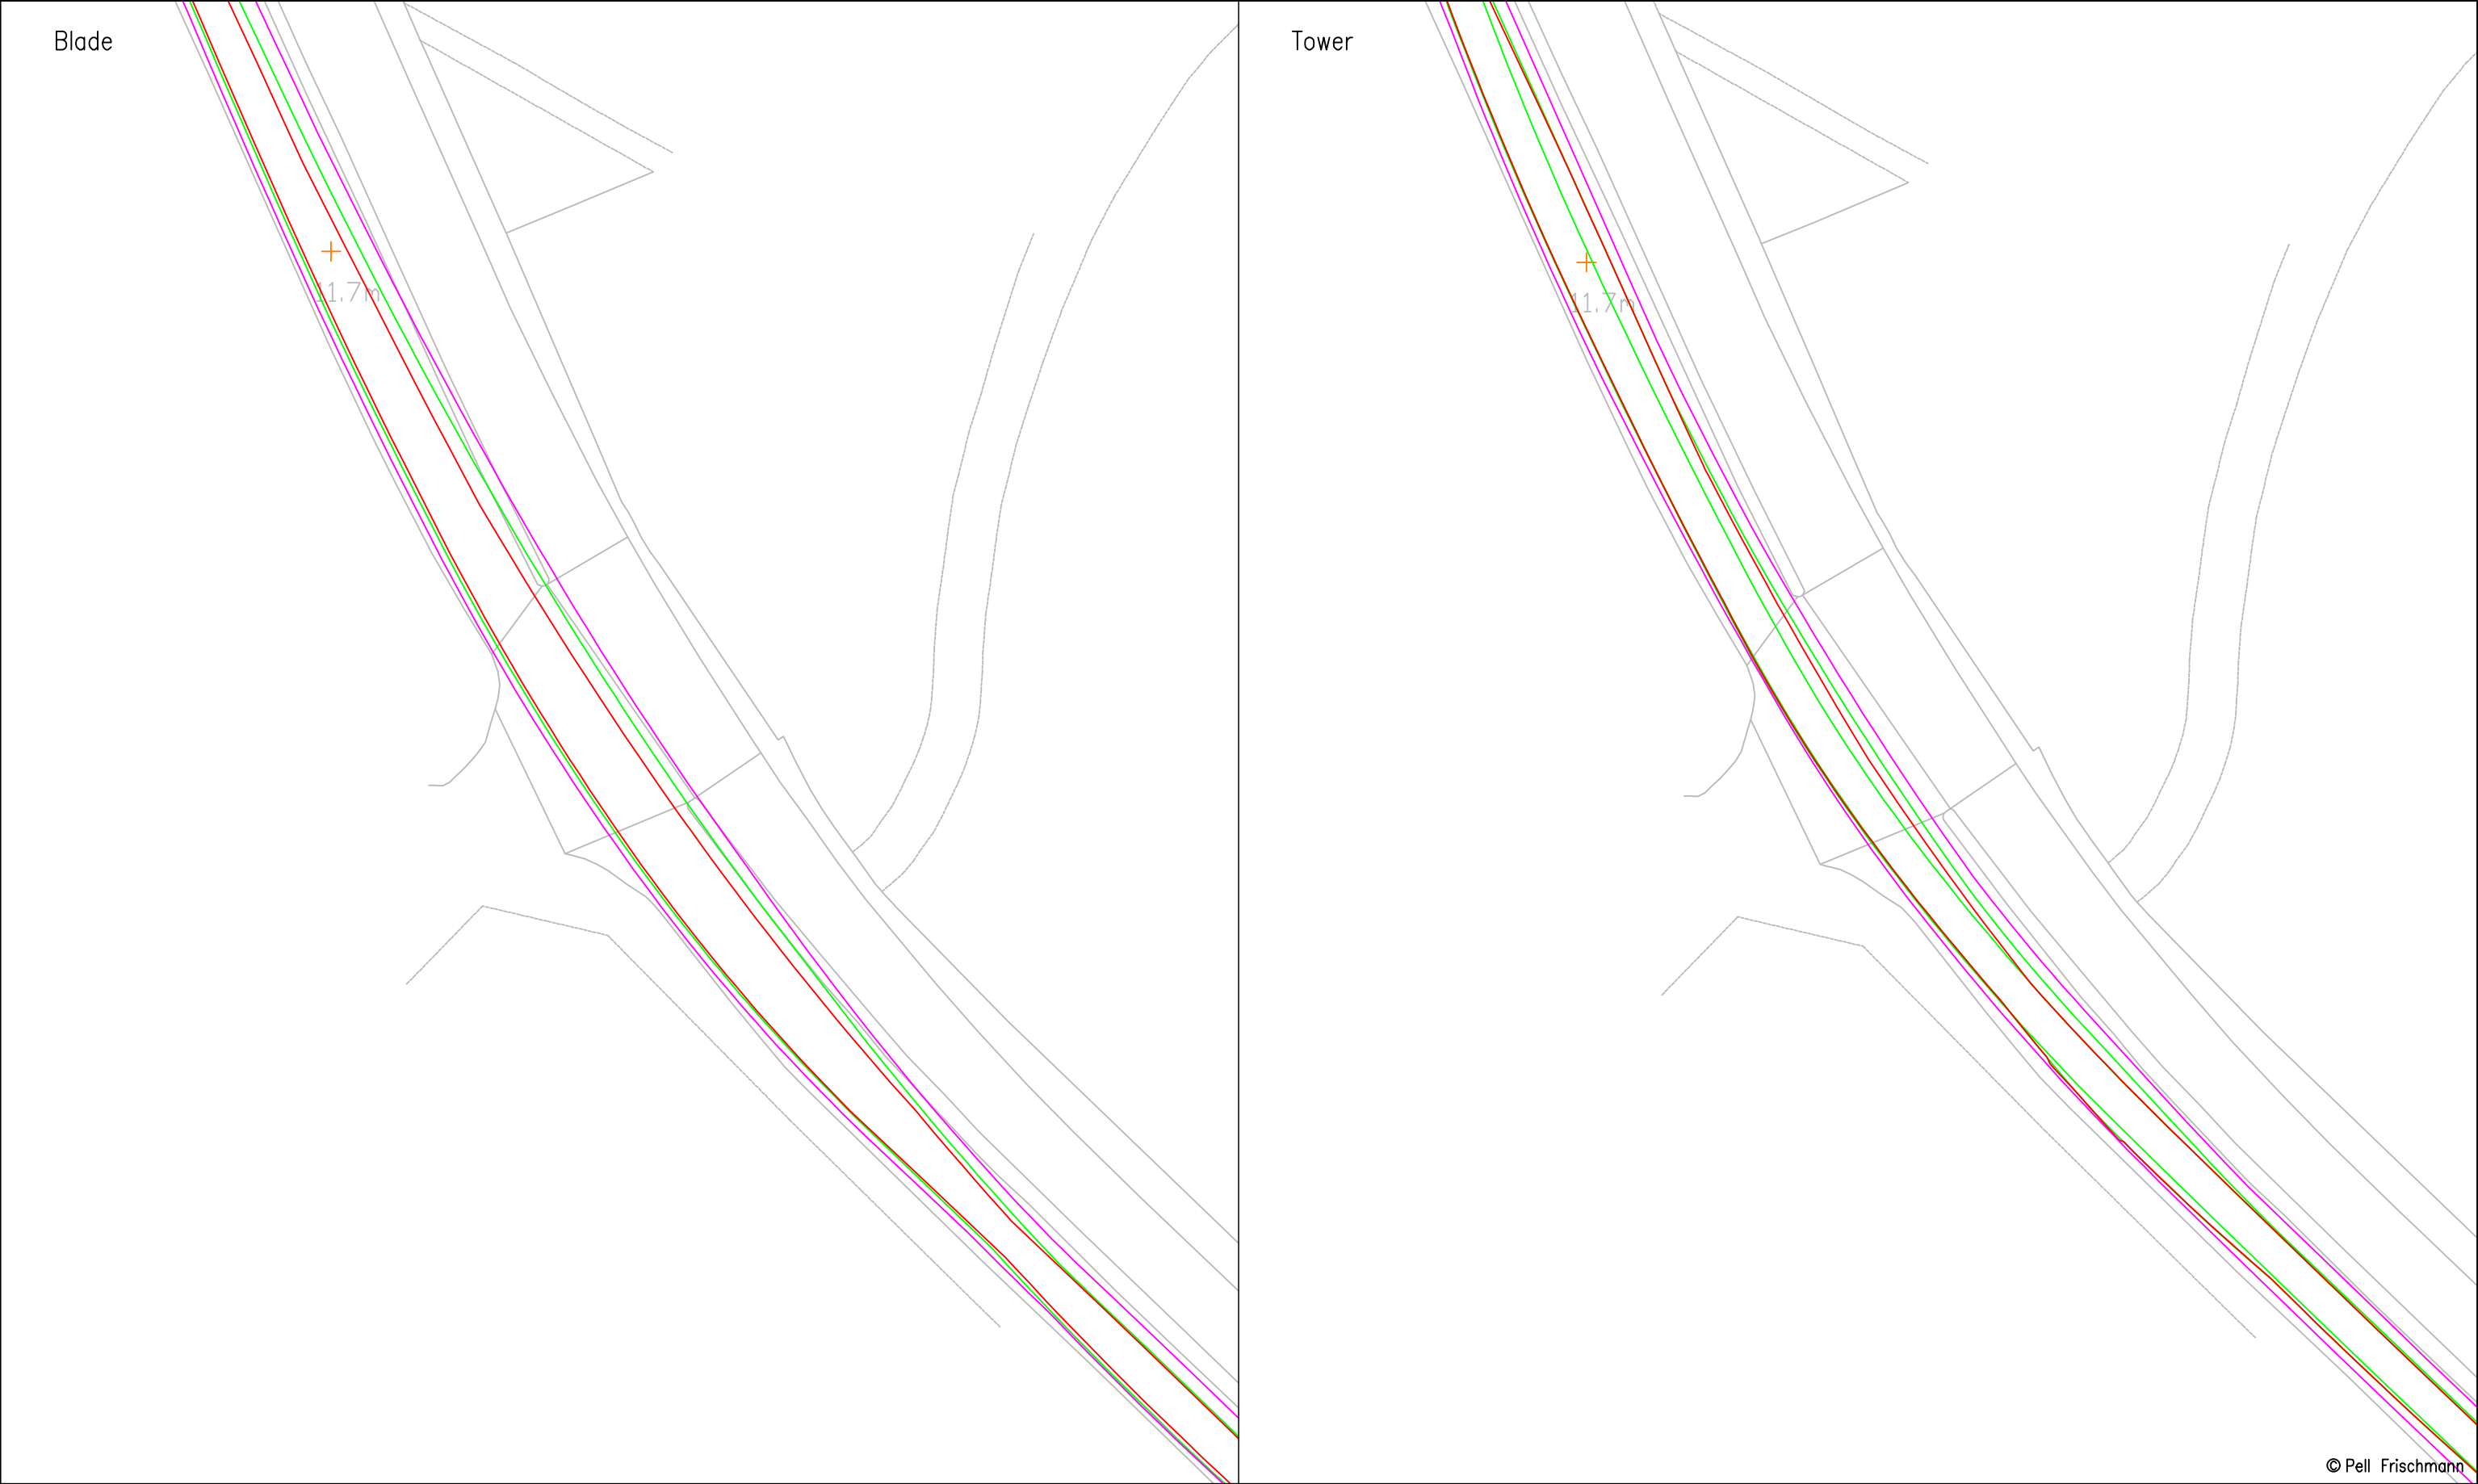

© Pell Frischmann

|   |                                                  |  |                         |      |   |                                           |                   |  |
|---|--------------------------------------------------|--|-------------------------|------|---|-------------------------------------------|-------------------|--|
| <div><div>Pell Frischmann</div><div>93 GEORGE STREET, EDINBURGH, EH2 3ES</div><div>Tel: +44 (0)131 240 1270</div><div>Email: pfedinburgh@pellfrischmann.com</div><div>www.pellfrischmann.com</div></div> | Project<br><br>Giant's Burn Wind Farm            |  |                         | Name | Date   | Scale<br>1:500 @ A3                       |                   |  |
|   |                                                  |  | Drawn                   | TL   | 23/05/2025   | File No. 250513 Giant's Burn SPA V162.dwg |                   |  |
|   |                                                  |  | Designed                | GB   | 23/05/2025   |                                           |                   |  |
|   |                                                  |  | Checked                 | GB   | 23/05/2025   | Drawing Status<br>Draft                   |                   |  |
| Client<br><br>Statkraft   | Drawing Title<br><br>Vestas V162 Blade and Tower |  | Point of Interest       |      | 22   |                                           |                   |  |
|   | SPA Location<br><br>A82 Stirling Road Bend 2     |  | Drawing No.<br><br>SK17 |      | Notes:<br>1. All mitigation is subject to confirmation through a test run.<br>2. This is not a construction drawing and is intended for illustration purposes only. |                                           | Revision<br><br>0 |  |
| Key<br><br>Wheel SPA   Body SPA   Load SPA   Indicative   Overrun   Oversail   |                                                  |  |                         |      |   |                                           |                   |  |







© Pell Frischmann

|   |                                                  |  |                      |   |            |                                           |  |
|---|--------------------------------------------------|--|----------------------|---|------------|-------------------------------------------|--|
| <div><div>Pell Frischmann</div><div>93 GEORGE STREET, EDINBURGH, EH2 3ES</div><div>Tel: +44 (0)131 240 1270</div><div>Email: ptedinburgh@pellfrischmann.com</div><div>www.pellfrischmann.com</div></div> | Project<br><br>Giant's Burn Wind Farm            |  |                      | Name   | Date       | Scale<br>1:750 @ A3                       |  |
|   |                                                  |  | Drawn                | TL   | 23/05/2025 | File No. 250513 Giant's Burn SPA V162.dwg |  |
|   |                                                  |  | Designed             | GB   | 23/05/2025 |                                           |  |
|   |                                                  |  | Checked              | GB   | 23/05/2025 | Drawing Status<br>Draft                   |  |
| Client<br><br>Statkraft   | Drawing Title<br><br>Vestas V162 Blade and Tower |  | Point of Interest    |   | 23         |                                           |  |
|   |                                                  |  | Drawing No.<br>SK18A | Notes:<br>1. All mitigation is subject to confirmation through a test run.<br>2. This is not a construction drawing and is intended for illustration purposes only. |            | Revision<br>0                             |  |
| Key<br><br>Wheel SPA   Body SPA   Load SPA   Indicative   Overrun   Oversail   | SPA Location<br><br>Barloan Toll Roundabout      |  |                      |   |            |                                           |  |
|   |                                                  |  |                      |   |            |                                           |  |
|   |                                                  |  |                      |   |            |                                           |  |
A stylized map of a city area. The map features a central circular feature, possibly a roundabout or a large building, with several roads radiating from it. A diagonal road runs from the bottom left towards the top right. A red line and a green line are drawn across this diagonal road, and a blue line is drawn along the road. The word "Blade" is written in the top left corner.

Tower

Statue

© Pell Frischmann

|  |  |      |      |                      |
|--|--|------|------|----------------------|
|  |  | Name | Date | Scale<br>1:1000 @ A3 |
|--|--|------|------|----------------------|

|   |               |                             |          |             |   |          |                                  |          |
|---|---------------|-----------------------------|----------|-------------|---|----------|----------------------------------|----------|
| <div><div>Pell Frischmann</div><div>93 GEORGE STREET, EDINBURGH, EH2 3ES</div><div>Tel: +44 (0)131 240 1270</div><div>Email: pfr@pellfrischmann.com</div><div>www.pellfrischmann.com</div></div>           | Project       | Giant's Burn Wind Farm      |          |             | Name   | Date     | Scale<br>1:1000 @ A3             |          |
|   | Drawing Title | Vestas V162 Blade and Tower | Drawn    | TL          | 23/05/2025   | File No. | 250513 Giant's Burn SPA V162.dwg |          |
|   |               |                             | Designed | GB          | 23/05/2025   |          |                                  |          |
|   |               |                             | Checked  | GB          | 23/05/2025   |          |                                  |          |
| Client   | Statkraft     | Point of Interest           | 24       |             | Drawing Status<br>Draft   |          |                                  |          |
| <div>Key</div> <div><div></div>Wheel SPA</div> <div><div></div>Body SPA</div> <div><div></div>Load SPA</div> <div><div></div>Indicative</div> <div><div></div>Overrun</div> <div><div></div>Oversail</div> | SPA Location  | Lomondgate Roundabout       |          | Drawing No. | Notes:<br>1. All mitigation is subject to confirmation through a test run.<br>2. This is not a construction drawing and is intended for illustration purposes only. |          |                                  | Revision |
|   |               |                             | SK19     | 0           |   |          |                                  |          |



Blade


The diagram shows a cross-section of a blade with a central circular feature. A curved line, colored red, green, and blue, passes through the center of the blade, likely representing a flow path or a structural element. The blade is outlined in black, and the internal features are shown in gray.

Tower

© Pell Frischmann


© Pell Frischmann

|   |   |                        |                             |                   |   |            |                                           |          |  |
|---|---|------------------------|-----------------------------|-------------------|---|------------|-------------------------------------------|----------|--|
| <div><div>Pell Frischmann</div><div>93 GEORGE STREET, EDINBURGH, EH2 3ES</div><div>Tel: +44 (0) 131 240 1270</div><div>Email: pfredinburgh@pellfrischmann.com</div><div>www.pellfrischmann.com</div></div> | Project   | Giant’s Burn Wind Farm |                             |                   | Name   | Date       | Scale                                     |          |  |
|   |   |                        |                             | Drawn             | TL   | 23/05/2025 | 1:1000 @ A3                               |          |  |
|   |   |                        |                             | Designed          | GB   | 23/05/2025 | File No. 250513 Giant’s Burn SPA V162.dwg |          |  |
|   |   |                        |                             | Checked           | GB   | 23/05/2025 | Drawing Status                            |          |  |
| Client   | Statkraft   | Drawing Title          | Vestas V162 Blade and Tower | Point of Interest |   | 25         |                                           | Draft    |  |
|   |   |                        |                             | Drawing No.       | Notes:   |            |                                           | Revision |  |
| Key   | <div><div></div>Wheel SPA</div> <div><div></div>Body SPA</div> <div><div></div>Load SPA</div> <div><div></div>Indicative</div> <div><div></div>Overrun</div> <div><div></div>Oversail</div> | SPA Location           | A82/A811 Roundabout         | SK20              | 1. All mitigation is subject to confirmation through a test run.<br>2. This is not a construction drawing and is intended for illustration purposes only. |            |                                           | 0        |  |

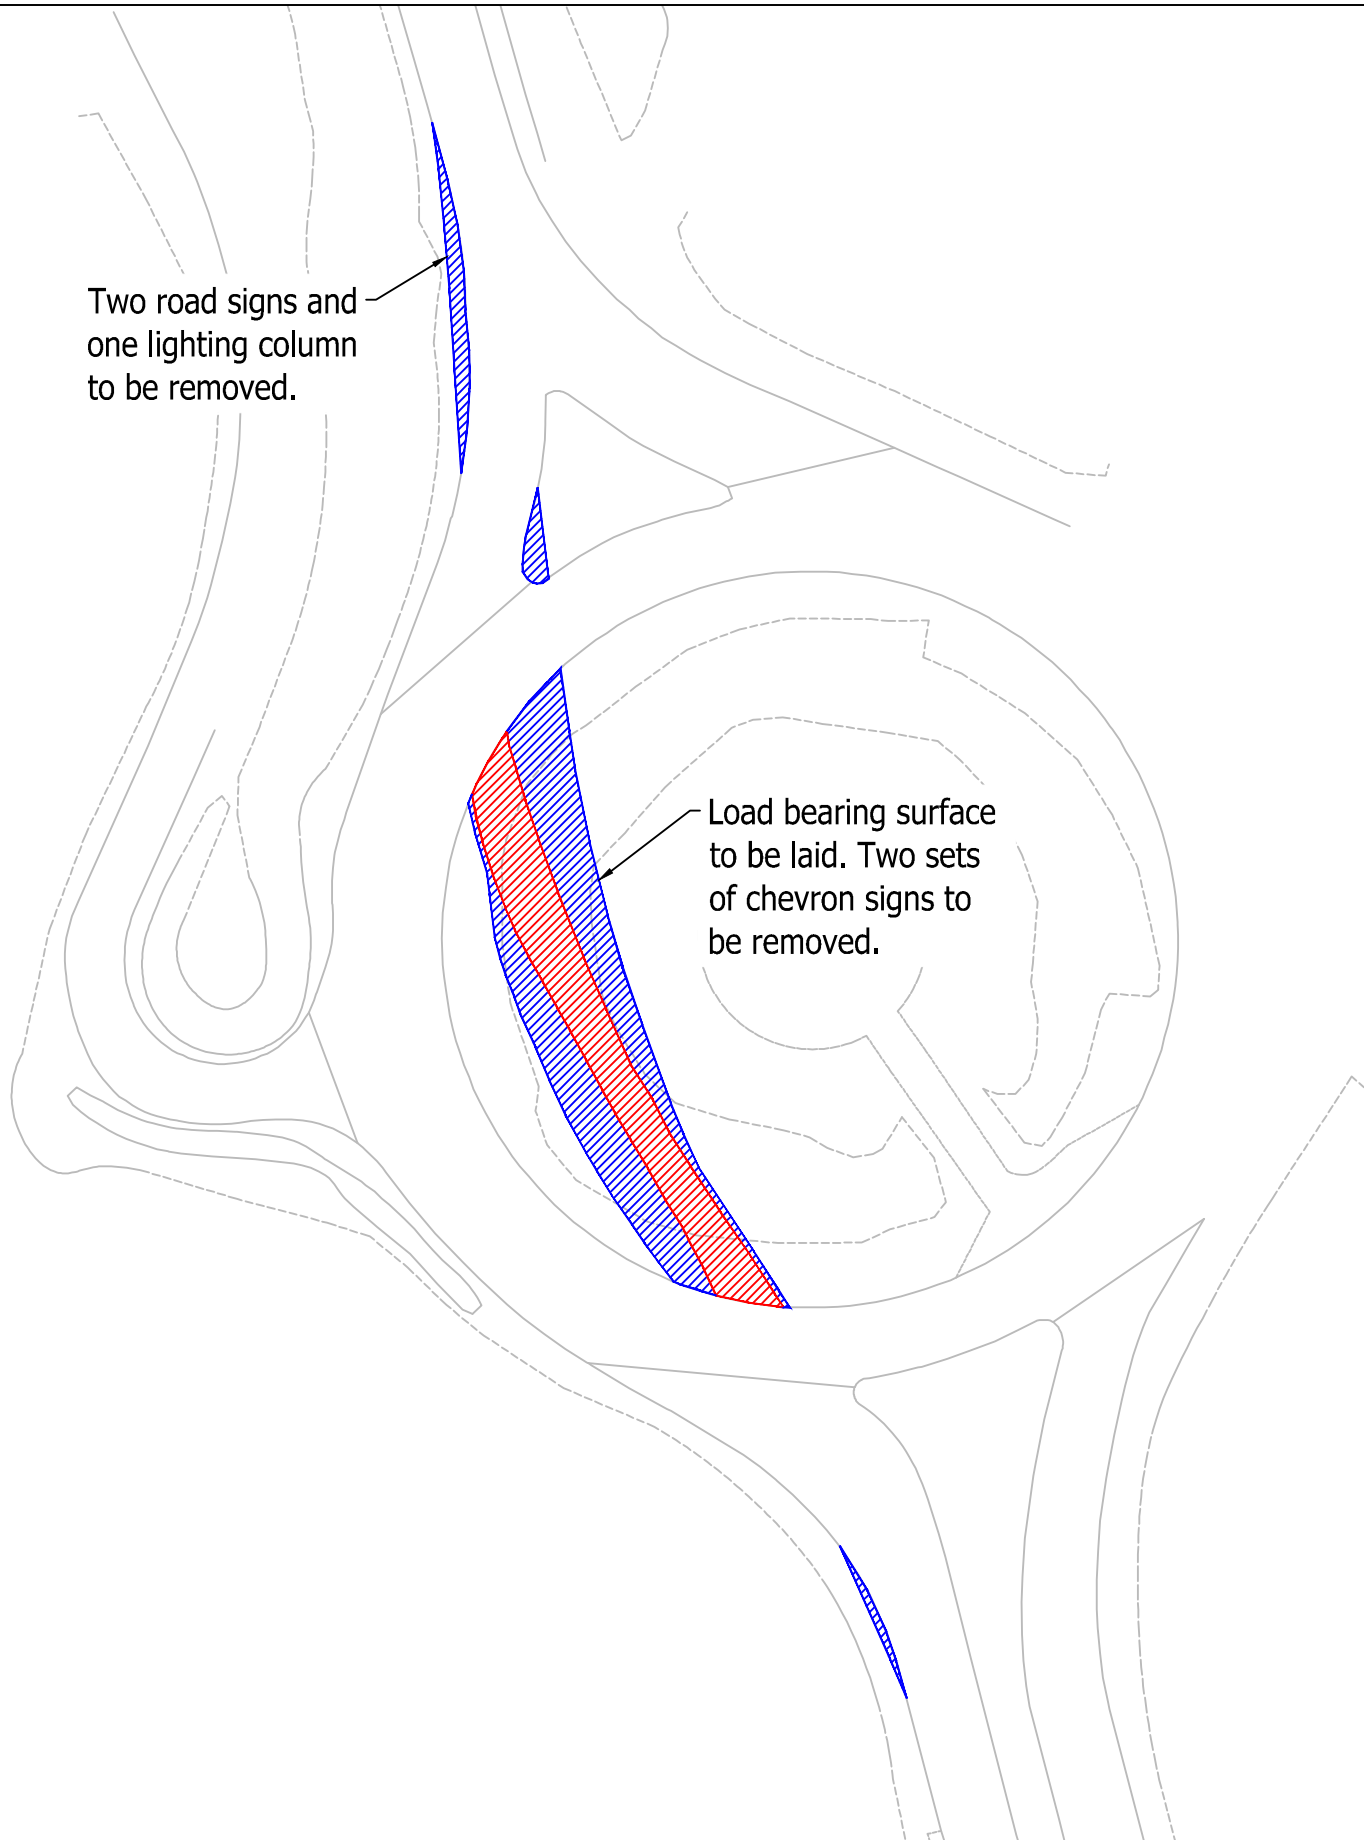


© Pell Frischmann

|   |           |                             |  |                   |      |   |                                           |          |  |
|---|-----------|-----------------------------|--|-------------------|------|---|-------------------------------------------|----------|--|
| <div>Pell Frischmann</div> <div>93 GEORGE STREET, EDINBURGH, EH2 3ES</div> <div>Tel: +44 (0)131 240 1270</div> <div>Email: p.fedinburgh@pellfrischmann.com</div> <div>www.pellfrischmann.com</div> | Project   | Giant's Burn Wind Farm      |  |                   | Name | Date   | Scale                                     |          |  |
|   |           |                             |  | Drawn             | TL   | 23/05/2025   | 1:750 @ A3                                |          |  |
|   |           |                             |  | Designed          | GB   | 23/05/2025   | File No. 250513 Giant's Burn SPA V162.dwg |          |  |
|   |           |                             |  | Checked           | GB   | 23/05/2025   | Drawing Status                            |          |  |
| Client   | Statkraft | Drawing Title               |  | Point of Interest |      | 25   |                                           | Draft    |  |
|   |           | Vestas V162 Blade and Tower |  | Drawing No.       |      | Notes:   |                                           | Revision |  |
| Key   |           | SPA Location                |  | SK20A             |      | 1. All mitigation is subject to confirmation through a test run.<br>2. This is not a construction drawing and is intended for illustration purposes only. |                                           | 0        |  |
|   |           | A82/A811 Roundabout         |  |                   |      |   |                                           |          |  |
|   |           |                             |  |                   |      |   |                                           |          |  |
|   |           |                             |  |                   |      |   |                                           |          |  |
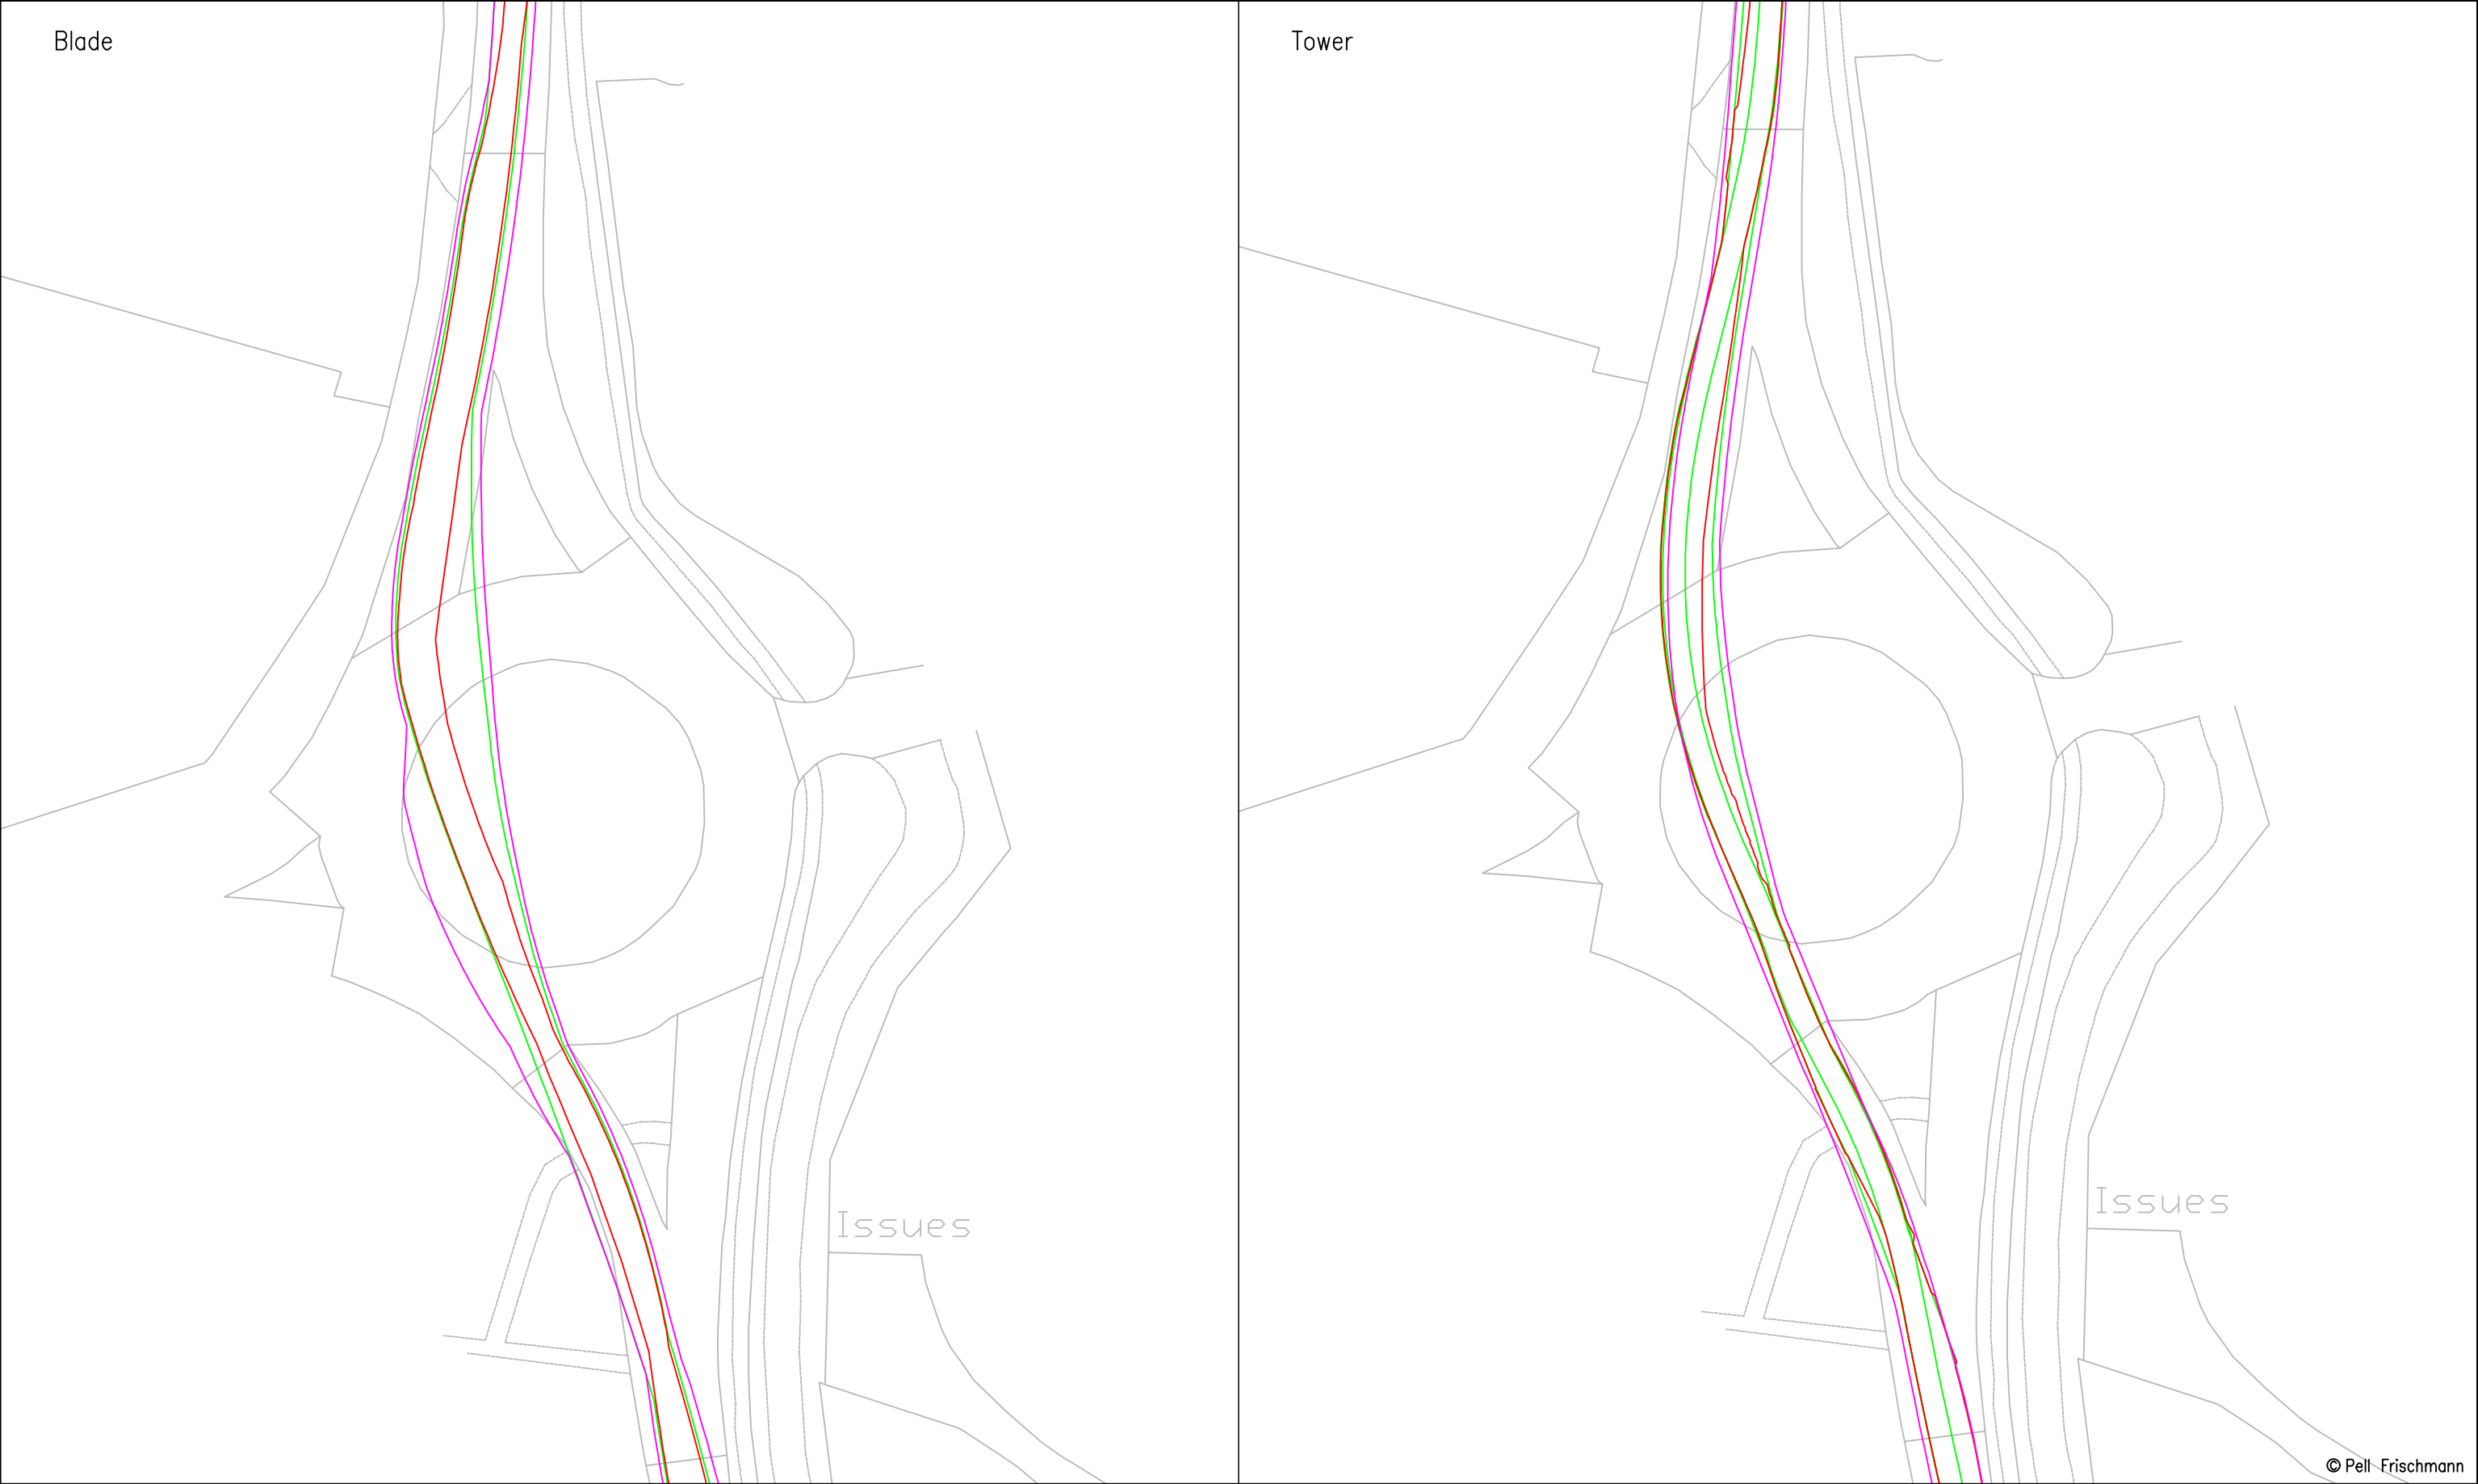


|   |                                                  |  |                     |   |            |                                              |  |
|---|--------------------------------------------------|--|---------------------|---|------------|----------------------------------------------|--|
| <div><div>Pell Frischmann</div><div>93 GEORGE STREET, EDINBURGH, EH2 3ES</div><div>Tel: +44 (0)131 240 1270</div><div>Email: pfedinburgh@pellfrischmann.com</div><div>www.pellfrischmann.com</div></div> | Project<br><br>Giant's Burn Wind Farm            |  |                     | Name   | Date       | Scale<br>1:750 @ A3                          |  |
|   |                                                  |  | Drawn               | TL   | 23/05/2025 | File No.<br>250513 Giant's Burn SPA V162.dwg |  |
|   |                                                  |  | Designed            | GB   | 23/05/2025 |                                              |  |
|   |                                                  |  | Checked             | GB   | 23/05/2025 |                                              |  |
| Client<br><br>Statkraft   | Drawing Title<br><br>Vestas V162 Blade and Tower |  | Point of Interest   |   | 26         | Drawing Status<br>Draft                      |  |
|   |                                                  |  | Drawing No.<br>SK21 | Notes:<br>1. All mitigation is subject to confirmation through a test run.<br>2. This is not a construction drawing and is intended for illustration purposes only. |            | Revision<br>0                                |  |
| Key<br><div><div>Wheel SPA</div><div>Body SPA</div><div>Load SPA</div><div>Indicative</div><div>Overrun</div><div>Oversail</div></div>                                                                   | SPA Location<br><br>A82/A818 Roundabout          |  |                     |   |            |                                              |  |

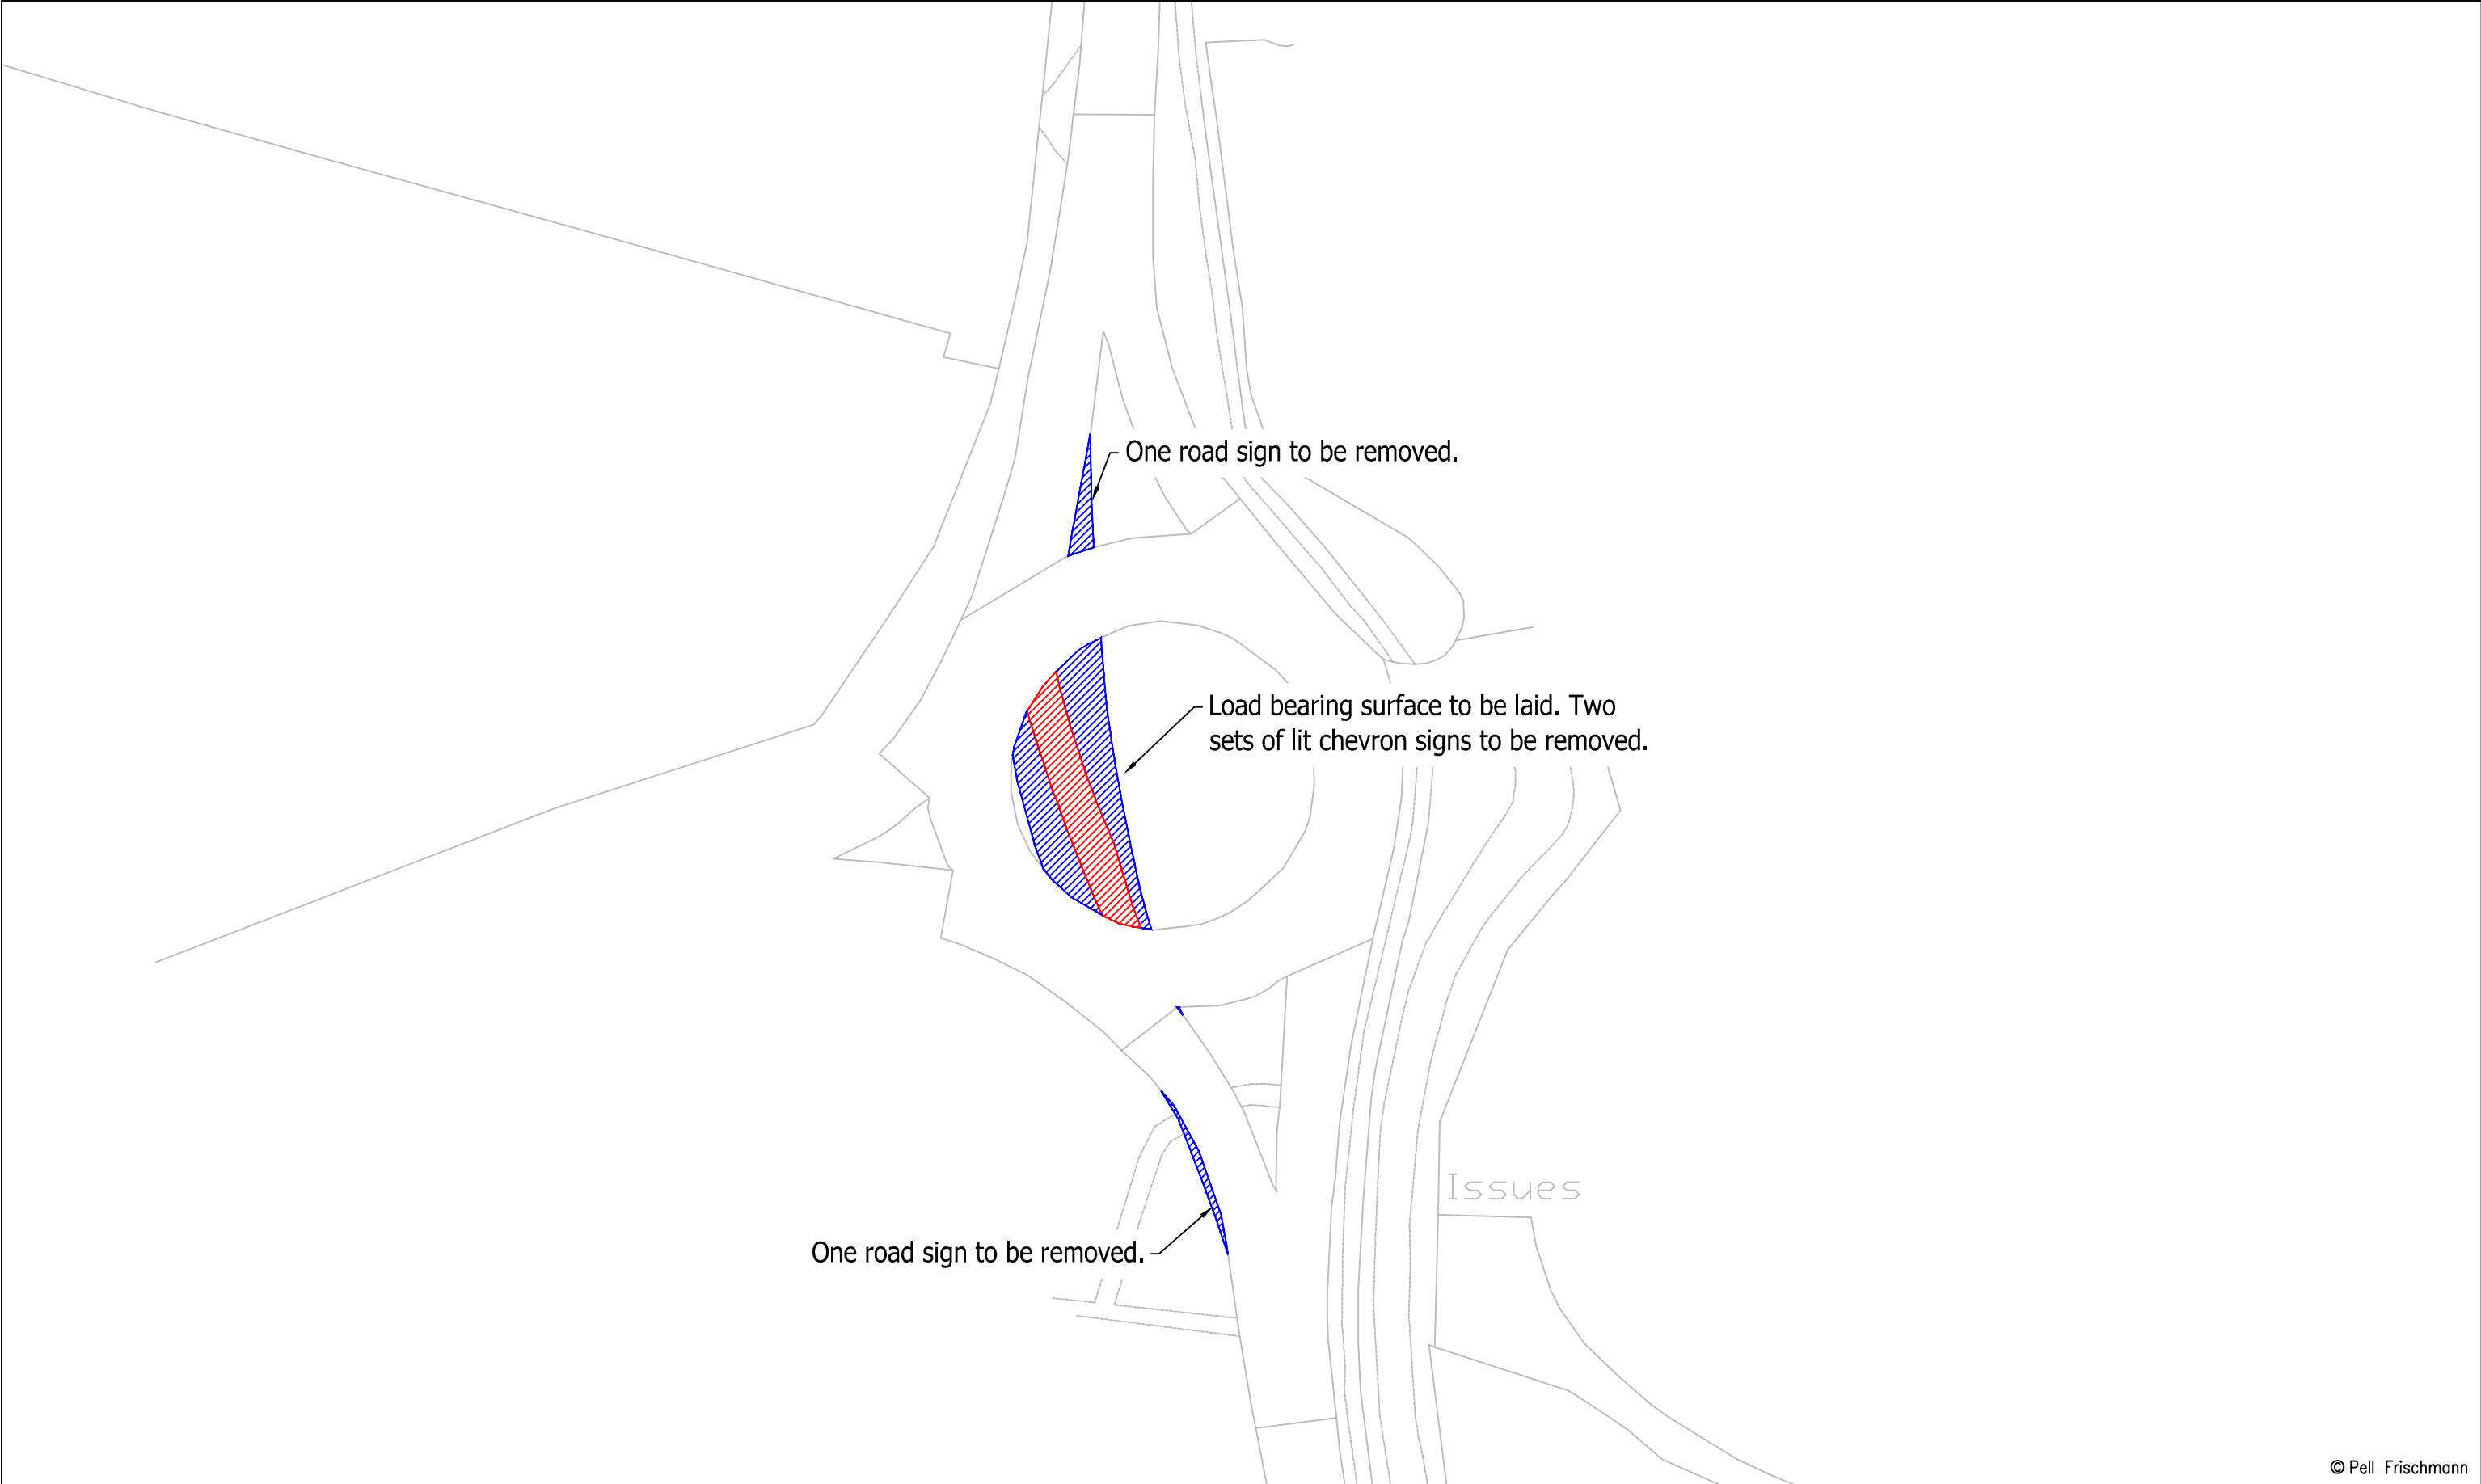


© Pell Frischmann

|   |           |                        |                             |          |                   |   |                                           |       |          |
|---|-----------|------------------------|-----------------------------|----------|-------------------|---|-------------------------------------------|-------|----------|
| <div>Pell Frischmann</div> <div>93 GEORGE STREET, EDINBURGH, EH2 3ES</div> <div>Tel: +44 (0)131 240 1270</div> <div>Email: ptedinburgh@pellfrischmann.com</div> <div>www.pellfrischmann.com</div> | Project   | Giant's Burn Wind Farm |                             |          | Name              | Date   | Scale                                     |       |          |
|   |           |                        |                             | Drawn    | TL                | 23/05/2025   | 1:750 @ A3                                |       |          |
|   |           |                        |                             | Designed | GB                | 23/05/2025   | File No. 250513 Giant's Burn SPA V162.dwg |       |          |
|   |           |                        |                             | Checked  | GB                | 23/05/2025   | Drawing Status                            |       |          |
| Client   | Statkraft | Drawing Title          | Vestas V162 Blade and Tower |          | Point of Interest |   | 26                                        | Draft |          |
|   |           |                        |                             |          | Drawing No.       | Notes:   |                                           |       | Revision |
| Key   |           | SPA Location           |                             | SK21A    |                   | 1. All mitigation is subject to confirmation through a test run.<br>2. This is not a construction drawing and is intended for illustration purposes only. |                                           |       | 0        |
| <div><div>Wheel SPA</div><div>Body SPA</div><div>Load SPA</div><div>Indicative</div><div>Overrun</div><div>Oversail</div></div>                                                                   |           | A82/A818 Roundabout    |                             |          |                   |   |                                           |       |          |

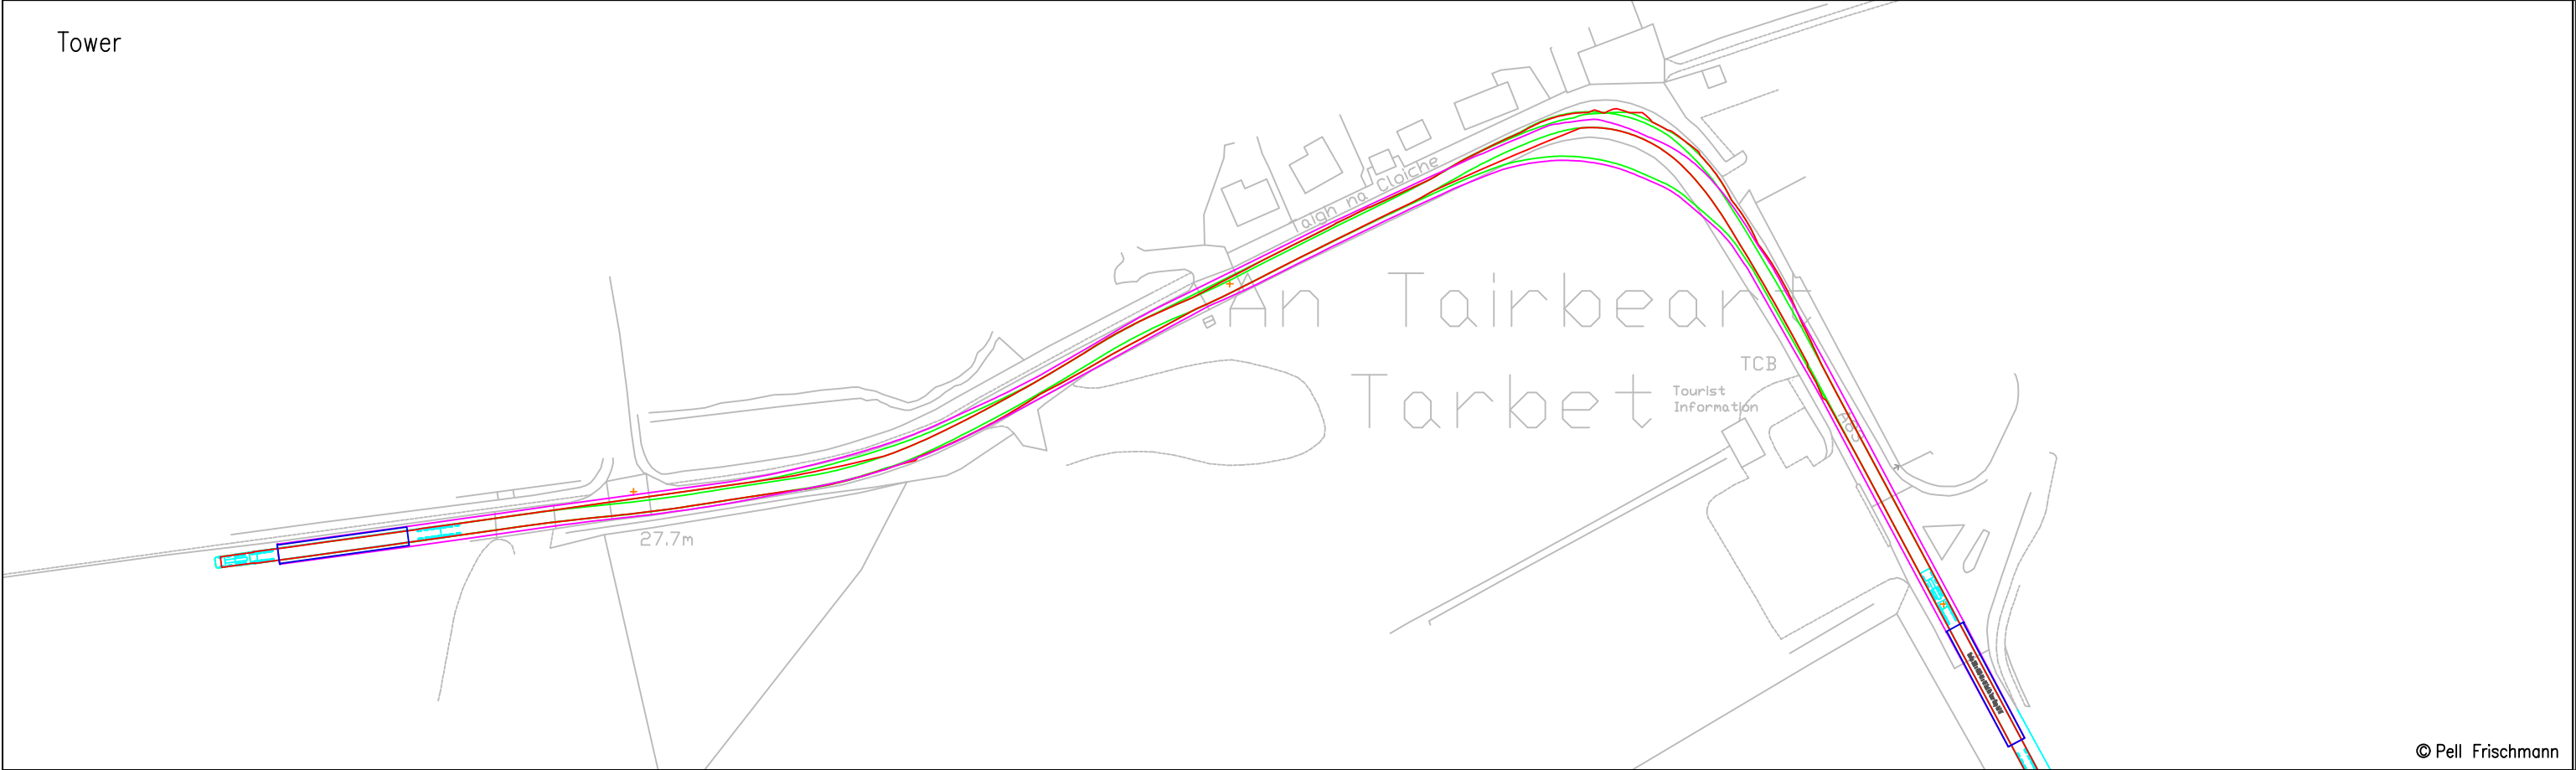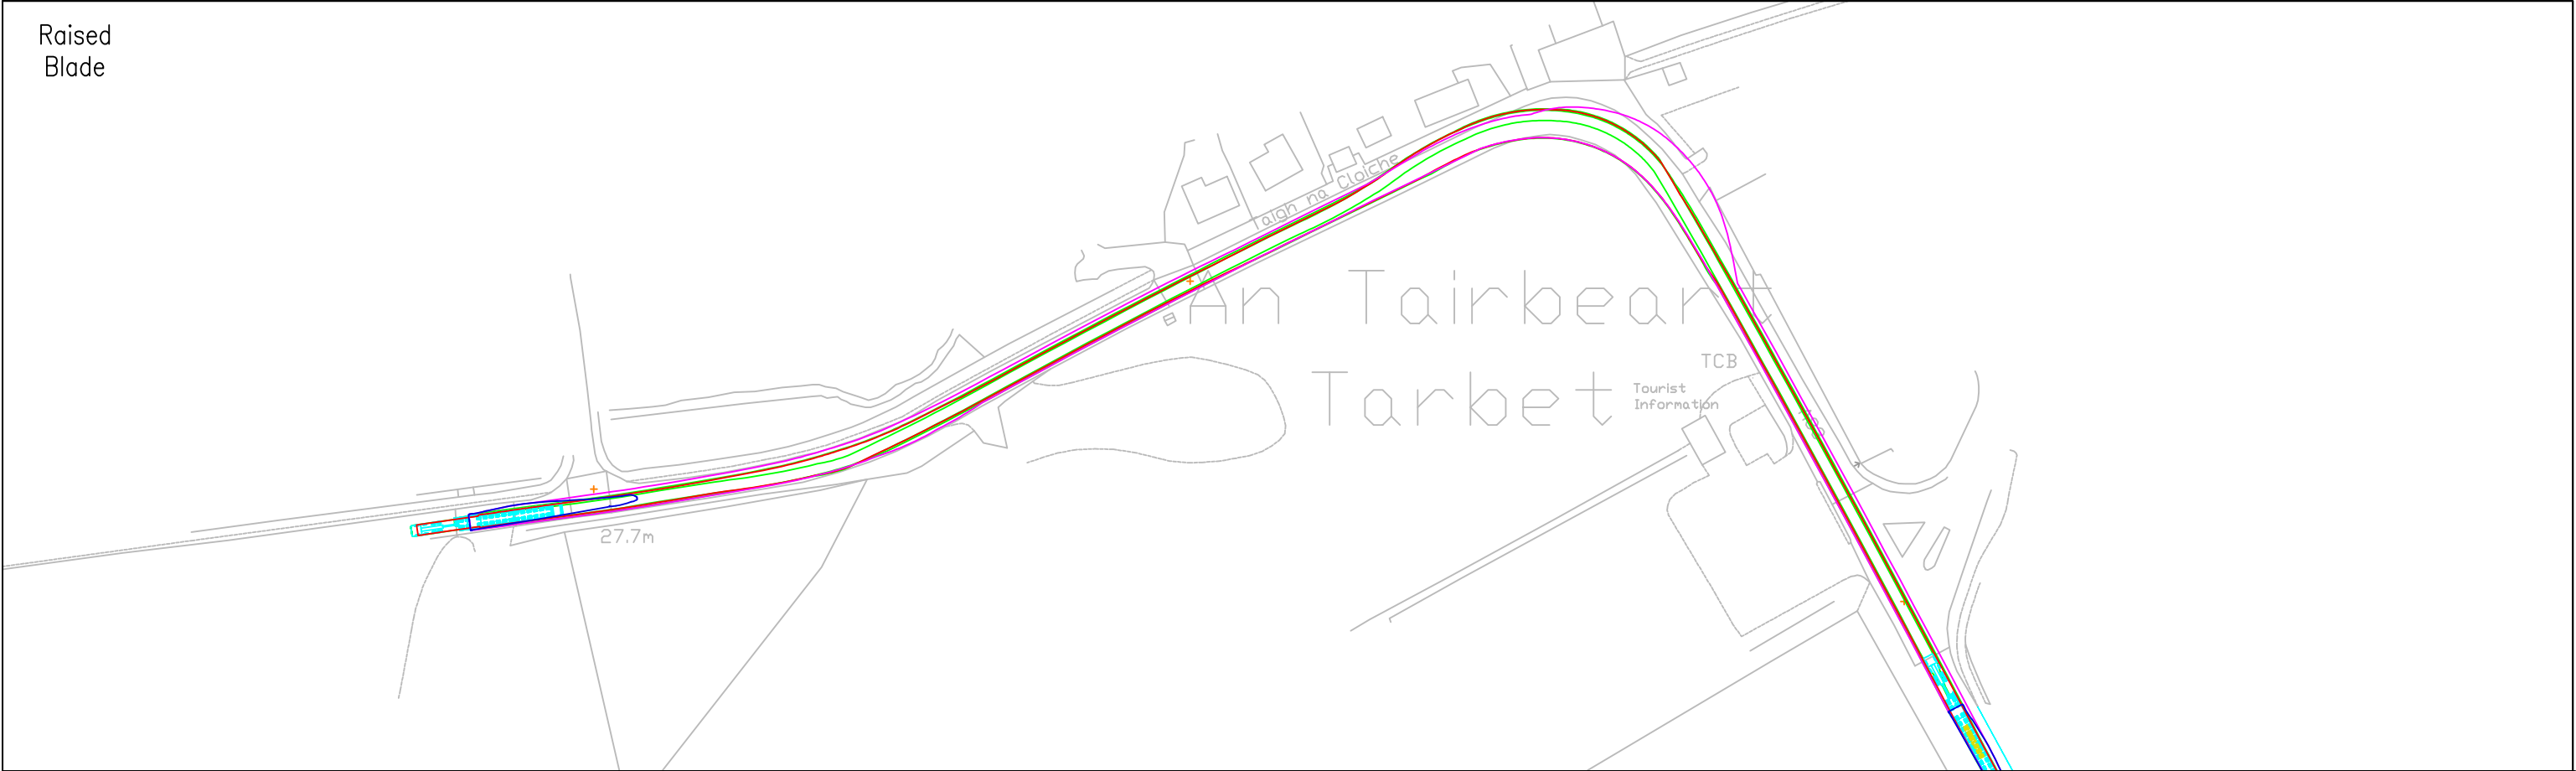


© Pell Frischmann

|   |   |                        |                             |                   |   |            |                                           |  |
|---|---|------------------------|-----------------------------|-------------------|---|------------|-------------------------------------------|--|
| <div><div>Pell Frischmann</div><div>93 GEORGE STREET, EDINBURGH, EH2 3ES</div><div>Tel: +44 (0) 131 240 1270</div><div>Email: pfeinburgh@pellfrischmann.com</div><div>www.pellfrischmann.com</div></div> | Project   | Giant’s Burn Wind Farm |                             |                   | Name   | Date       | Scale                                     |  |
|   |   |                        |                             | Drawn             | TL   | 23/05/2025 | 1:1500 @ A3                               |  |
|   |   |                        |                             | Designed          | GB   | 23/05/2025 | File No. 250513 Giant’s Burn SPA V162.dwg |  |
|   |   |                        |                             | Checked           | GB   | 23/05/2025 | Drawing Status                            |  |
| Client   | Statkraft   | Drawing Title          | Vestas V162 Blade and Tower | Point of Interest |   | 27         | Draft                                     |  |
|   |   |                        |                             | Drawing No.       | Notes:   |            | Revision                                  |  |
| Key   | <div><div></div> Wheel SPA</div> <div><div></div> Body SPA</div> <div><div></div> Load SPA</div> <div><div></div> Indicative</div> <div><div></div> Overrun</div> <div><div></div> Oversail</div> | SPA Location           | A83 Tarbet                  | SK22              | 1. All mitigation is subject to confirmation through a test run.<br>2. This is not a construction drawing and is intended for illustration purposes only. |            | 0                                         |  |
|   |   |                        |                             |                   |   |            |                                           |  |
|   |   |                        |                             |                   |   |            |                                           |  |
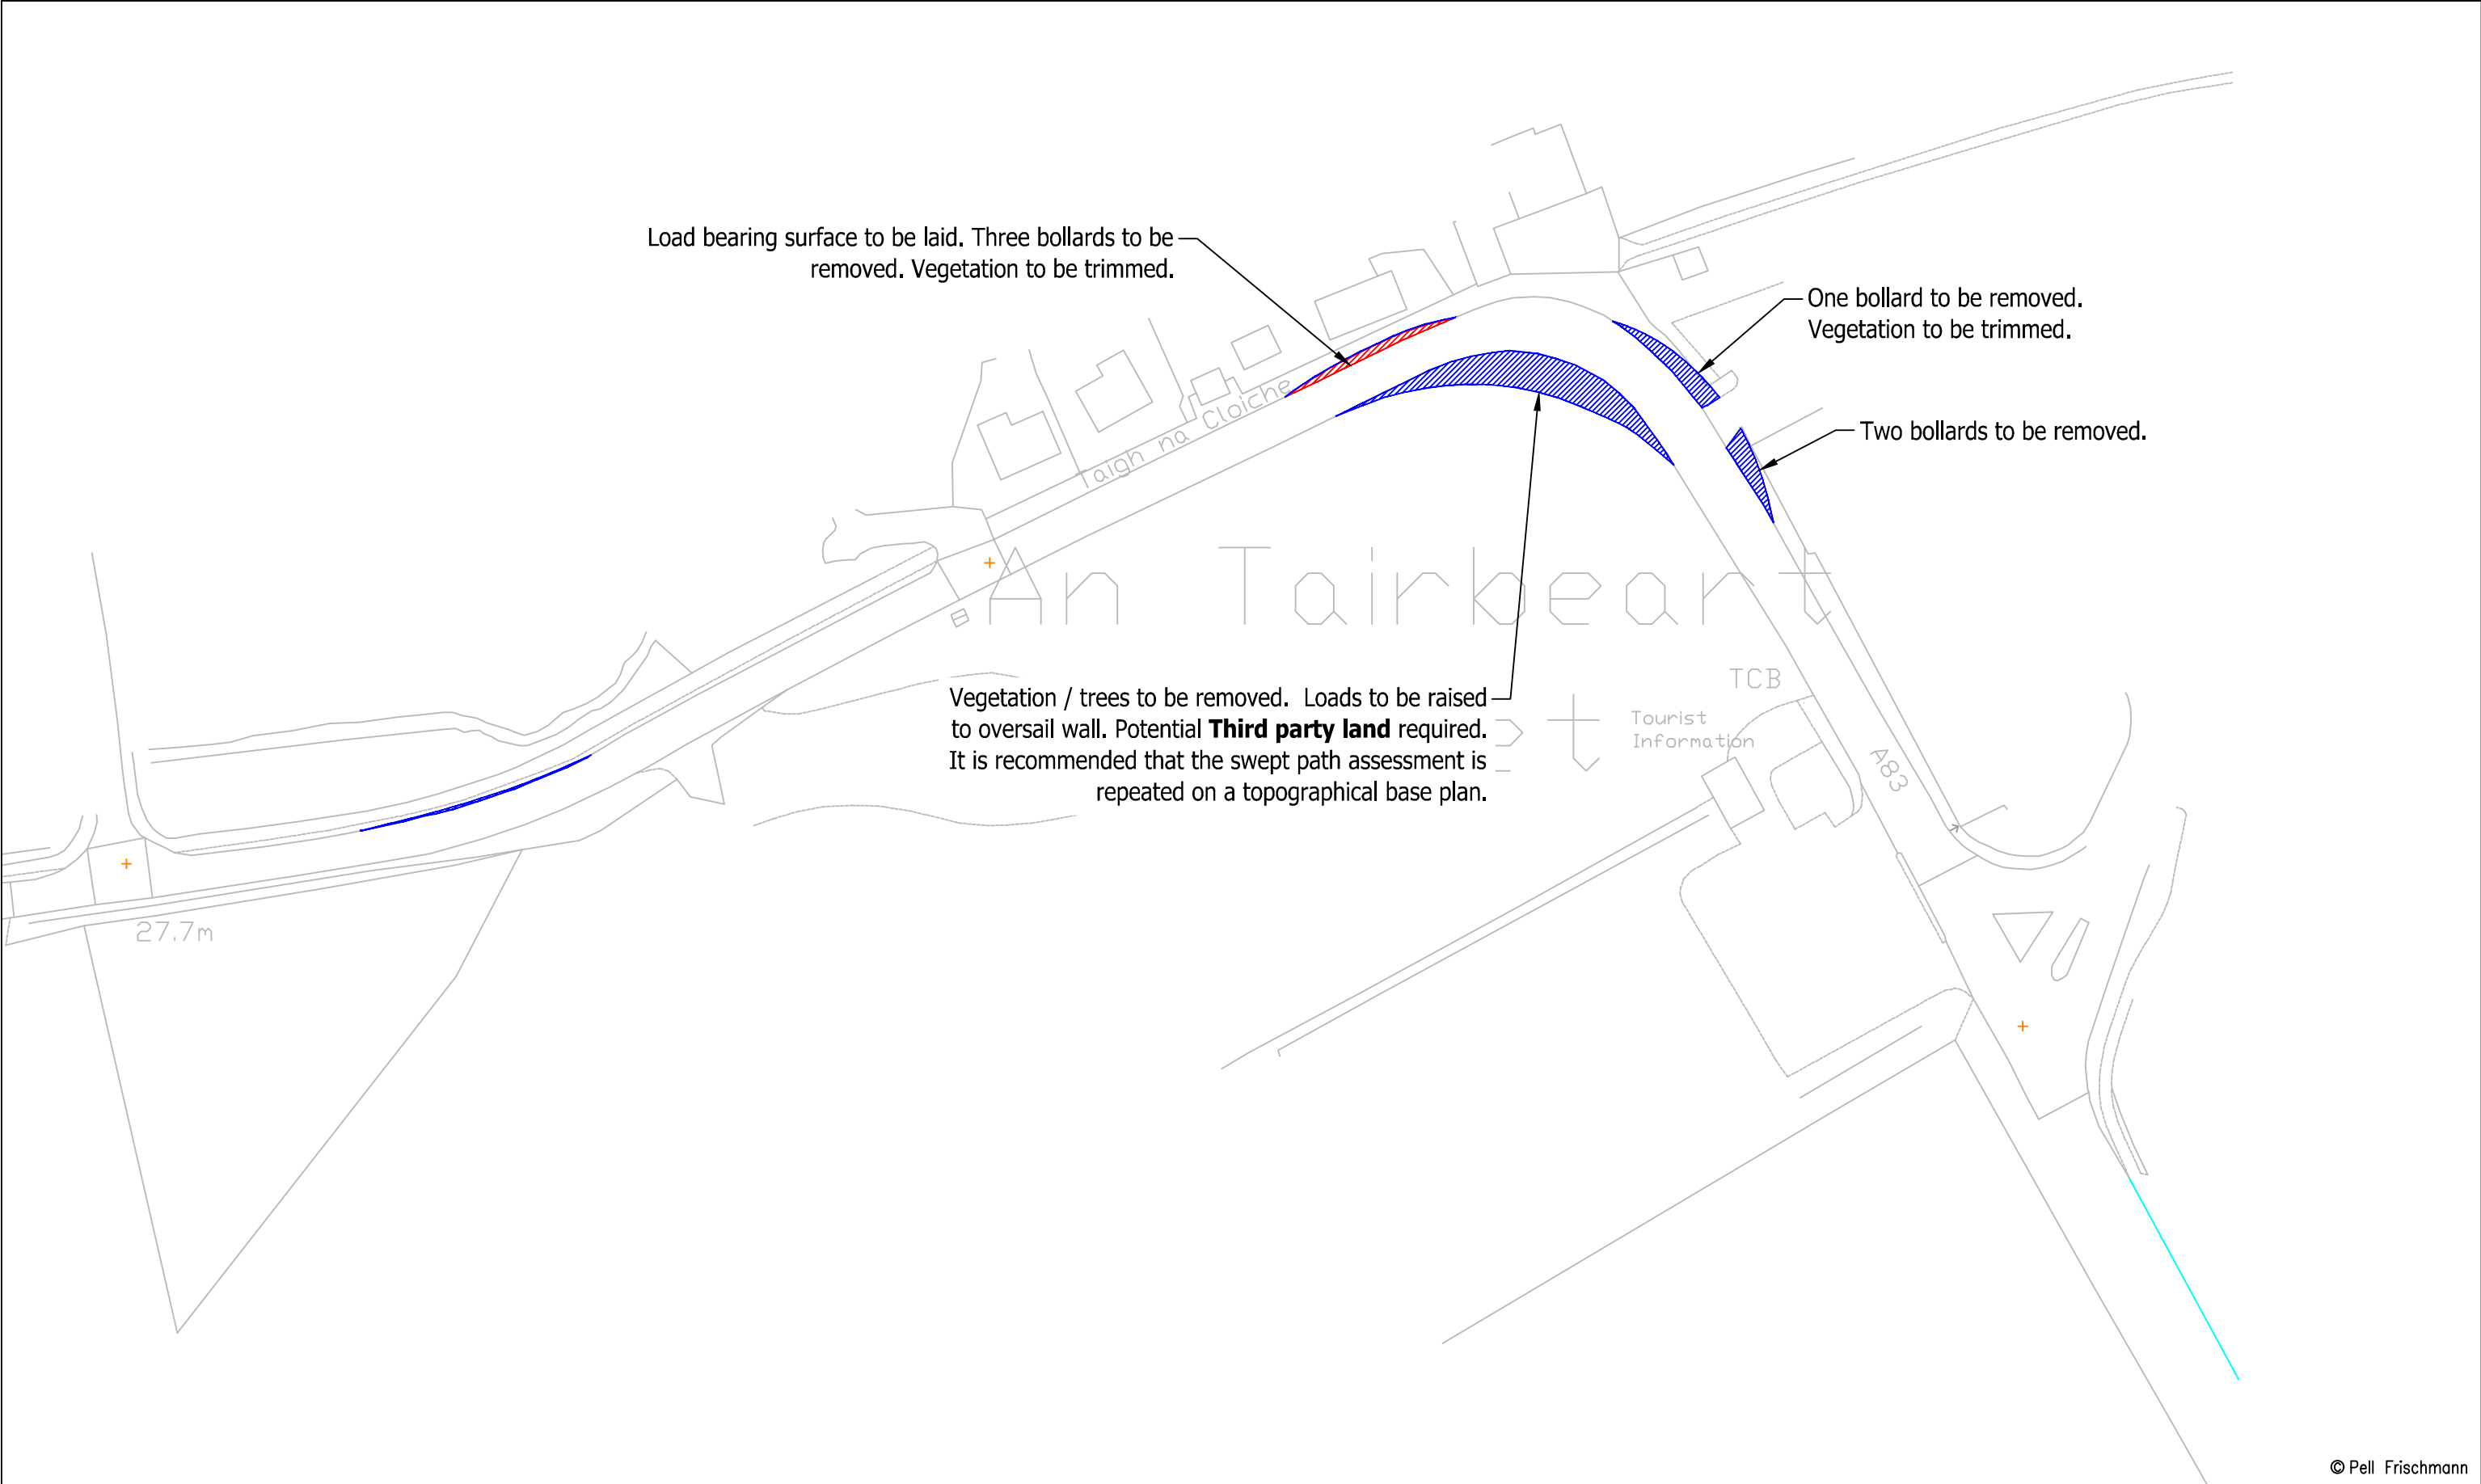

© Pell Frischmann

|   |           |                        |                             |          |                   |   |                                           |          |  |
|---|-----------|------------------------|-----------------------------|----------|-------------------|---|-------------------------------------------|----------|--|
| <div>Pell Frischmann</div> <div>93 GEORGE STREET, EDINBURGH, EH2 3ES</div> <div>Tel: +44 (0)131 240 1270</div> <div>Email: ptedinburgh@pellfrischmann.com</div> <div>www.pellfrischmann.com</div> | Project   | Giant's Burn Wind Farm |                             |          | Name              | Date   | Scale                                     |          |  |
|   |           |                        |                             | Drawn    | TL                | 23/05/2025   | 1:1000 @ A3                               |          |  |
|   |           |                        |                             | Designed | GB                | 23/05/2025   | File No. 250513 Giant's Burn SPA V162.dwg |          |  |
|   |           |                        |                             | Checked  | GB                | 23/05/2025   | Drawing Status                            |          |  |
| Client   | Statkraft | Drawing Title          | Vestas V162 Blade and Tower |          | Point of Interest |   | 27                                        | Draft    |  |
|   |           |                        |                             |          | Drawing No.       | Notes:<br>1. All mitigation is subject to confirmation through a test run.<br>2. This is not a construction drawing and is intended for illustration purposes only. |                                           | Revision |  |
| Key   |           | SPA Location           | A83 Tarbet                  |          | SK22A             |   | 0                                         |          |  |
| Wheel SPA   | Body SPA  | Load SPA               | Indicative                  | Overrun  | Oversail          |   |                                           |          |  |

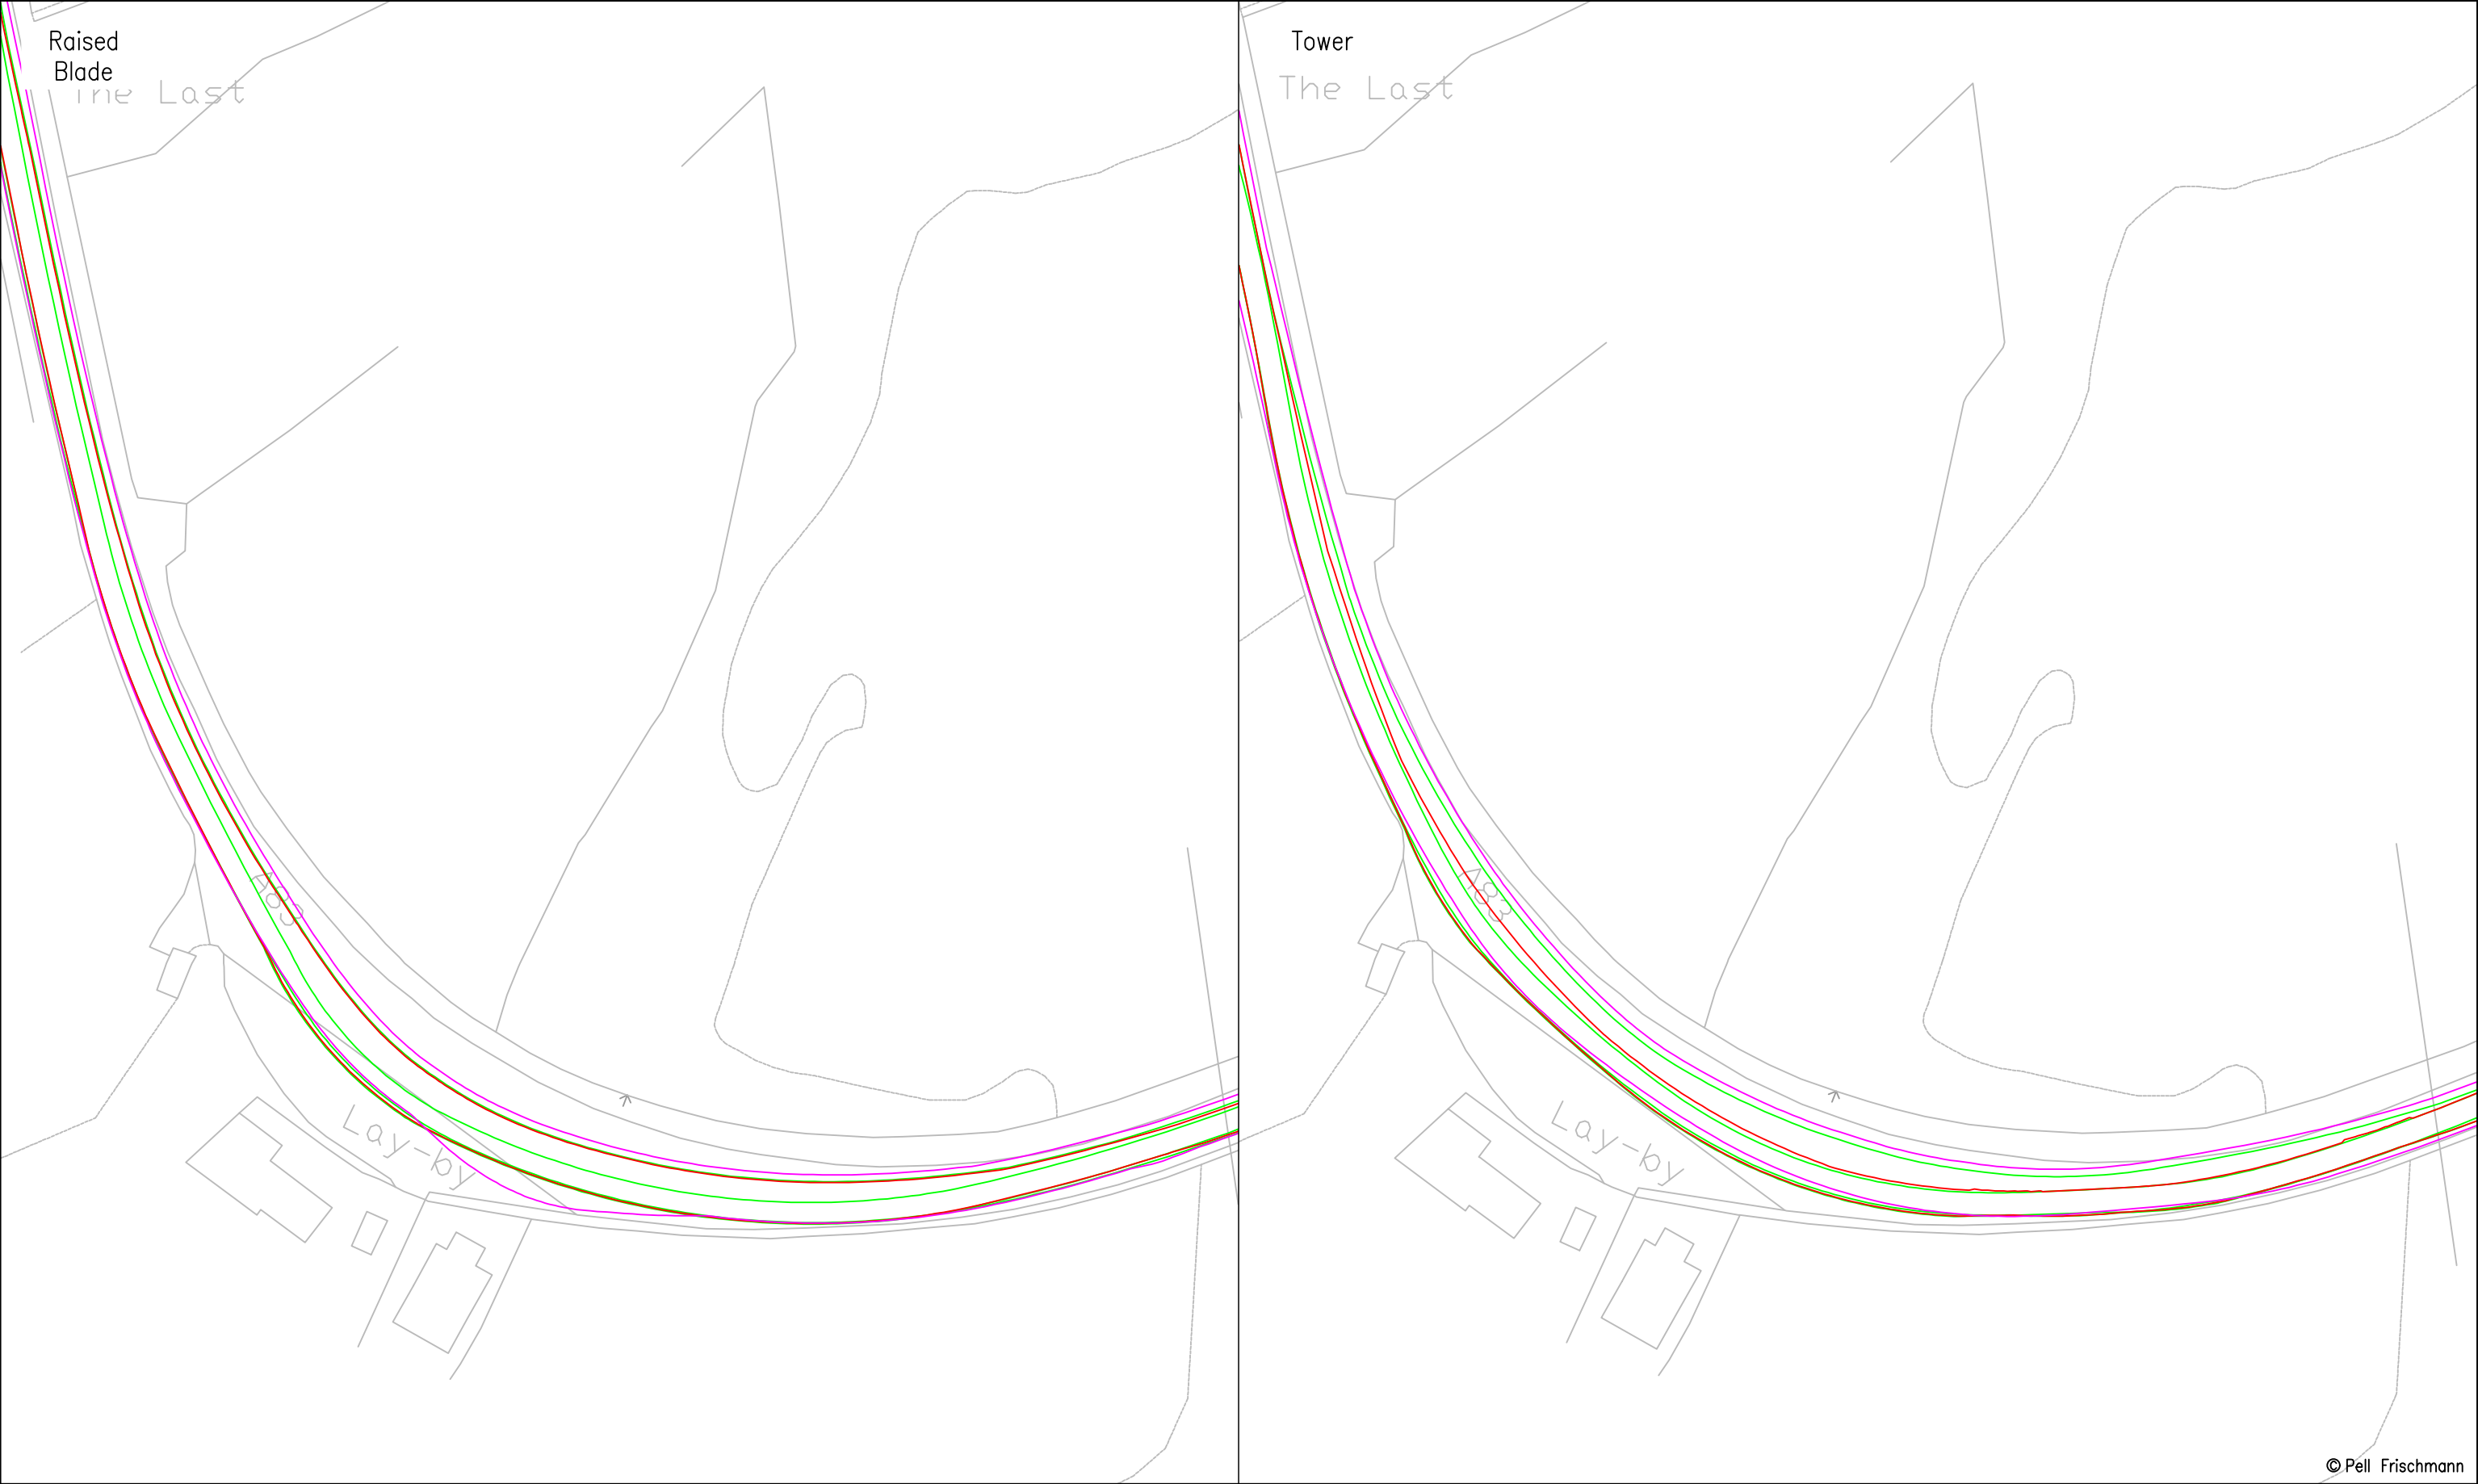

© Pell Frischmann

|   |  |  |  |  |  |   |  |                        |  |                                                                     |  |   |  |                                                                                   |  |   |  |
|---|--|--|--|--|--|---|--|------------------------|--|---------------------------------------------------------------------|--|---|--|-----------------------------------------------------------------------------------|--|---|--|
| <div>Pell Frischmann</div> <div>93 GEORGE STREET, EDINBURGH, EH2 3ES</div> <div>Tel: +44 (0)131 240 1270</div> <div>Email: pfredinburgh@pellfrischmann.com</div> <div>www.pellfrischmann.com</div> |  |  |  |  |  | Project   |  | Giant's Burn Wind Farm |  | <div></div> <div>Drawn</div> <div>Designed</div> <div>Checked</div> |  | <div>Name</div> <div>TL</div> <div>GB</div> <div>GB</div>                                                                                                 |  | <div>Date</div> <div>23/05/2025</div> <div>23/05/2025</div> <div>23/05/2025</div> |  | <div>Scale</div> <div>1:750 @ A3</div> <div>File No.</div> <div>250513 Giant's Burn SPA V162.dwg</div> <div>Drawing Status</div> <div>Draft</div> |  |
| Client   |  |  |  |  |  | Statkraft   |  | Drawing Title          |  | Vestas V162 Blade and Tower                                         |  | Point of Interest   |  | 29                                                                                |  |   |  |
| Key   |  |  |  |  |  | <div><div></div>Wheel SPA</div> <div><div></div>Body SPA</div> <div><div></div>Load SPA</div> <div><div></div>Indicative</div> <div><div></div>Overrun</div> <div><div></div>Oversail</div> |  | SPA Location           |  | A83 Arrochar Bend                                                   |  | Drawing No.   |  | Notes:                                                                            |  | Revision   |  |
|   |  |  |  |  |  |   |  |                        |  | SK23                                                                |  | 1. All mitigation is subject to confirmation through a test run.<br>2. This is not a construction drawing and is intended for illustration purposes only. |  | 0                                                                                 |  |   |  |



© Pell Frischmann

|   |                                                  |  |                      |   |            |                                           |  |
|---|--------------------------------------------------|--|----------------------|---|------------|-------------------------------------------|--|
| <div><div>Pell Frischmann</div><div>93 GEORGE STREET, EDINBURGH, EH2 3ES</div><div>Tel: +44 (0)131 240 1270</div><div>Email: ptedinburgh@pellfrischmann.com</div><div>www.pellfrischmann.com</div></div> | Project<br><br>Giant's Burn Wind Farm            |  |                      | Name   | Date       | Scale<br>1:750 @ A3                       |  |
|   |                                                  |  | Drawn                | TL   | 23/05/2025 | File No. 250513 Giant's Burn SPA V162.dwg |  |
|   |                                                  |  | Designed             | GB   | 23/05/2025 |                                           |  |
|   |                                                  |  | Checked              | GB   | 23/05/2025 | Drawing Status<br>Draft                   |  |
| Client<br><br>Statkraft   | Drawing Title<br><br>Vestas V162 Blade and Tower |  | Point of Interest    |   | 29         |                                           |  |
|   |                                                  |  | Drawing No.<br>SK23A | Notes:<br>1. All mitigation is subject to confirmation through a test run.<br>2. This is not a construction drawing and is intended for illustration purposes only. |            | Revision<br>0                             |  |
| Key<br><br>Wheel SPA    Body SPA    Load SPA    Indicative    Overrun    Oversail   | SPA Location<br><br>A83 Arrochar Bend            |  |                      |   |            |                                           |  |



|   |  |                                                  |  |                     |      |   |                                           |               |
|---|--|--------------------------------------------------|--|---------------------|------|---|-------------------------------------------|---------------|
| <div><div>Pell Frischmann</div><div>93 GEORGE STREET, EDINBURGH, EH2 3ES</div><div>Tel: +44 (0)131 240 1270</div><div>Email: pfredinburgh@pellfrischmann.com</div><div>www.pellfrischmann.com</div></div> |  | Project<br><br>Giant's Burn Wind Farm            |  |                     | Name | Date   | Scale<br>1:750 @ A3                       |               |
|   |  |                                                  |  | Drawn               | TL   | 23/05/2025   | File No. 250513 Giant's Burn SPA V162.dwg |               |
|   |  |                                                  |  | Designed            | GB   | 23/05/2025   |                                           |               |
|   |  |                                                  |  | Checked             | GB   | 23/05/2025   | Drawing Status<br>Draft                   |               |
| Client<br>Statkraft   |  | Drawing Title<br><br>Vestas V162 Blade and Tower |  | Point of Interest   |      | 30   |                                           |               |
| Key<br><div><div>Wheel SPA</div><div>Body SPA</div><div>Load SPA</div><div>Indicative</div><div>Overrun</div><div>Oversail</div></div>                                                                    |  |                                                  |  | Drawing No.<br>SK24 |      | Notes:<br>1. All mitigation is subject to confirmation through a test run.<br>2. This is not a construction drawing and is intended for illustration purposes only. |                                           | Revision<br>0 |
|   |  | SPA Location<br><br>A83 Arrochar Bend 2          |  |                     |      |   |                                           |               |



© Pell Frischmann

|   |   |                        |                             |          |                   |            |   |                                  |  |          |   |
|---|---|------------------------|-----------------------------|----------|-------------------|------------|---|----------------------------------|--|----------|---|
| <div><div>Pell Frischmann</div><div>93 GEORGE STREET, EDINBURGH, EH2 3ES</div><div>Tel: +44 (0)131 240 1270</div><div>Email: ptedinburgh@pellfrischmann.com</div><div>www.pellfrischmann.com</div></div> | Project   | Giant's Burn Wind Farm |                             |          | Name              | Date       | Scale   |                                  |  |          |   |
|   |   |                        |                             | Drawn    | TL                | 23/05/2025 | 1:750 @ A3   |                                  |  |          |   |
|   |   |                        |                             | Designed | GB                | 23/05/2025 | File No.   | 250513 Giant's Burn SPA V162.dwg |  |          |   |
|   |   |                        |                             | Checked  | GB                | 23/05/2025 |   | Drawing Status                   |  |          |   |
| Client   | Statkraft   | Drawing Title          | Vestas V162 Blade and Tower |          | Point of Interest |            | 30   | Draft                            |  |          |   |
|   |   |                        |                             |          | Drawing No.       | Notes:     |   |                                  |  | Revision |   |
| Key   | <div><div></div><div></div><div></div><div></div><div></div><div></div></div> <div>Wheel SPA   Body SPA   Load SPA   Indicative   Overrun   Oversail</div> | SPA Location           | A83 Arrochar Bend 2         |          | SK24A             |            | 1. All mitigation is subject to confirmation through a test run.<br>2. This is not a construction drawing and is intended for illustration purposes only. |                                  |  |          | 0 |

Raised  
Blade

Park

~~8.5m~~

Tower

Park

$\frac{+}{-} 8.5m$

© Pell Frischmann

# Pell Frischmann

93 GEORGE STREET, EDINBURGH. EH2 3ES  
Tel: +44 (0)131 240 1270  
Email: [pfedinburgh@pellfrischmann.com](mailto:pfedinburgh@pellfrischmann.com)  
[www.pellfrischmann.com](http://www.pellfrischmann.com)

Project

## Giant's Burn Wind Farm

|               |
|---------------|
| Drawing Title |
|---------------|

## Vestas V162 Blade and Tower

SPA Location

A83 Arrochar Bend 3

Name \_\_\_\_\_

Date \_\_\_\_\_

|       |
|-------|
| Scale |
|-------|

1:1250 @ A3

File No. 250513 Giant's Burn SPA V162.dwg

|                |       |
|----------------|-------|
| Drawing Status | Draft |
|----------------|-------|

Draft

|                   |
|-------------------|
| Point of Interest |
|-------------------|

Drawing No  
SK25

Notes:

1. All mitigation is subject to confirmation through a test run.
2. This is not a construction drawing and is intended for illustration purposes only.

revision

## Key

Wheel SPA

Body SPA

Load SP,


Indicative



Overrun



Oversail

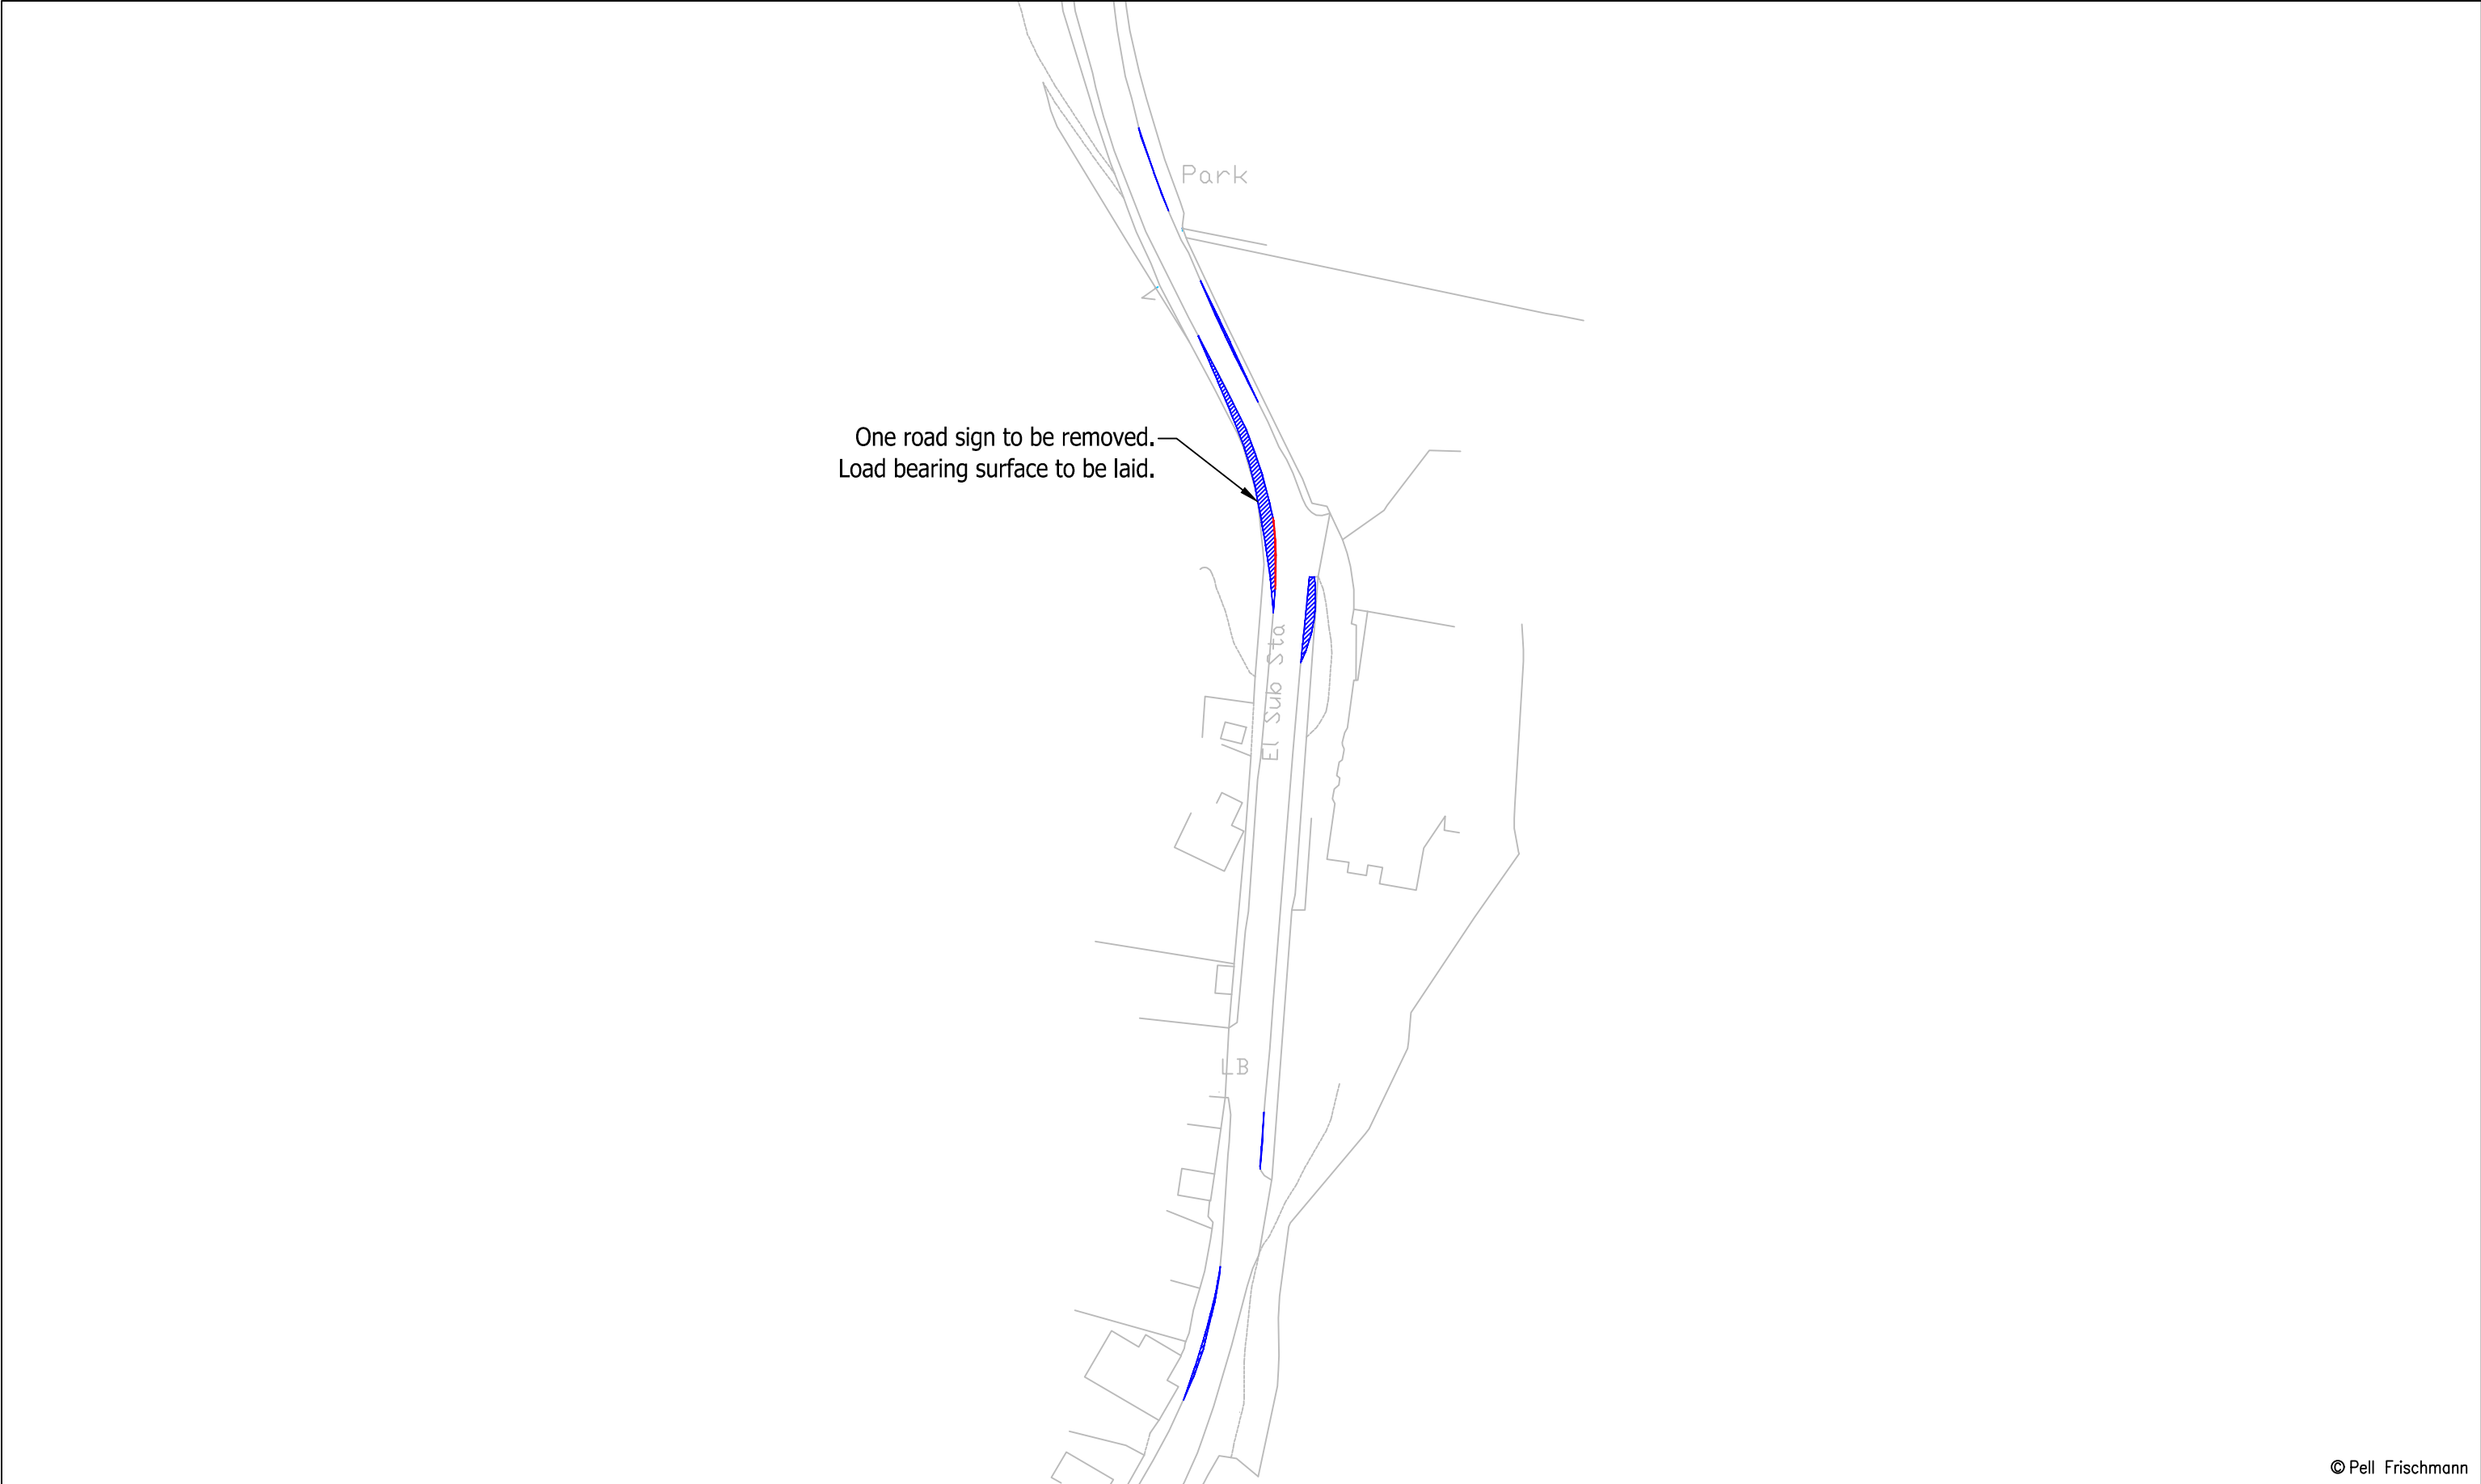


© Pell Frischmann

|   |   |                        |                             |          |                   |            |   |       |          |   |  |
|---|---|------------------------|-----------------------------|----------|-------------------|------------|---|-------|----------|---|--|
| <div><div>Pell Frischmann</div><div>93 GEORGE STREET, EDINBURGH, EH2 3ES</div><div>Tel: +44 (0)131 240 1270</div><div>Email: pfedinburgh@pellfrischmann.com</div><div>www.pellfrischmann.com</div></div> | Project   | Giant's Burn Wind Farm |                             |          | Name              | Date       | Scale   |       |          |   |  |
|   |   |                        |                             | Drawn    | TL                | 23/05/2025 | 1:1250 @ A3   |       |          |   |  |
|   |   |                        |                             | Designed | GB                | 23/05/2025 | File No. 250513 Giant's Burn SPA V162.dwg   |       |          |   |  |
|   |   |                        |                             | Checked  | GB                | 23/05/2025 | Drawing Status   |       |          |   |  |
| Client   | Statkraft   | Drawing Title          | Vestas V162 Blade and Tower |          | Point of Interest |            | 31   | Draft |          |   |  |
|   |   |                        |                             |          | Drawing No.       | Notes:     |   |       | Revision |   |  |
| Key   | <div><div></div><div></div><div></div><div></div><div></div><div></div></div> <div>Wheel SPA   Body SPA   Load SPA   Indicative   Overrun   Oversail</div> | SPA Location           | A83 Arrochar Bend 3         |          | SK25A             |            | 1. All mitigation is subject to confirmation through a test run.<br>2. This is not a construction drawing and is intended for illustration purposes only. |       |          | 0 |  |
|   |   |                        |                             |          |                   |            |   |       |          |   |  |
|   |   |                        |                             |          |                   |            |   |       |          |   |  |
Raised  
Blade

Tower

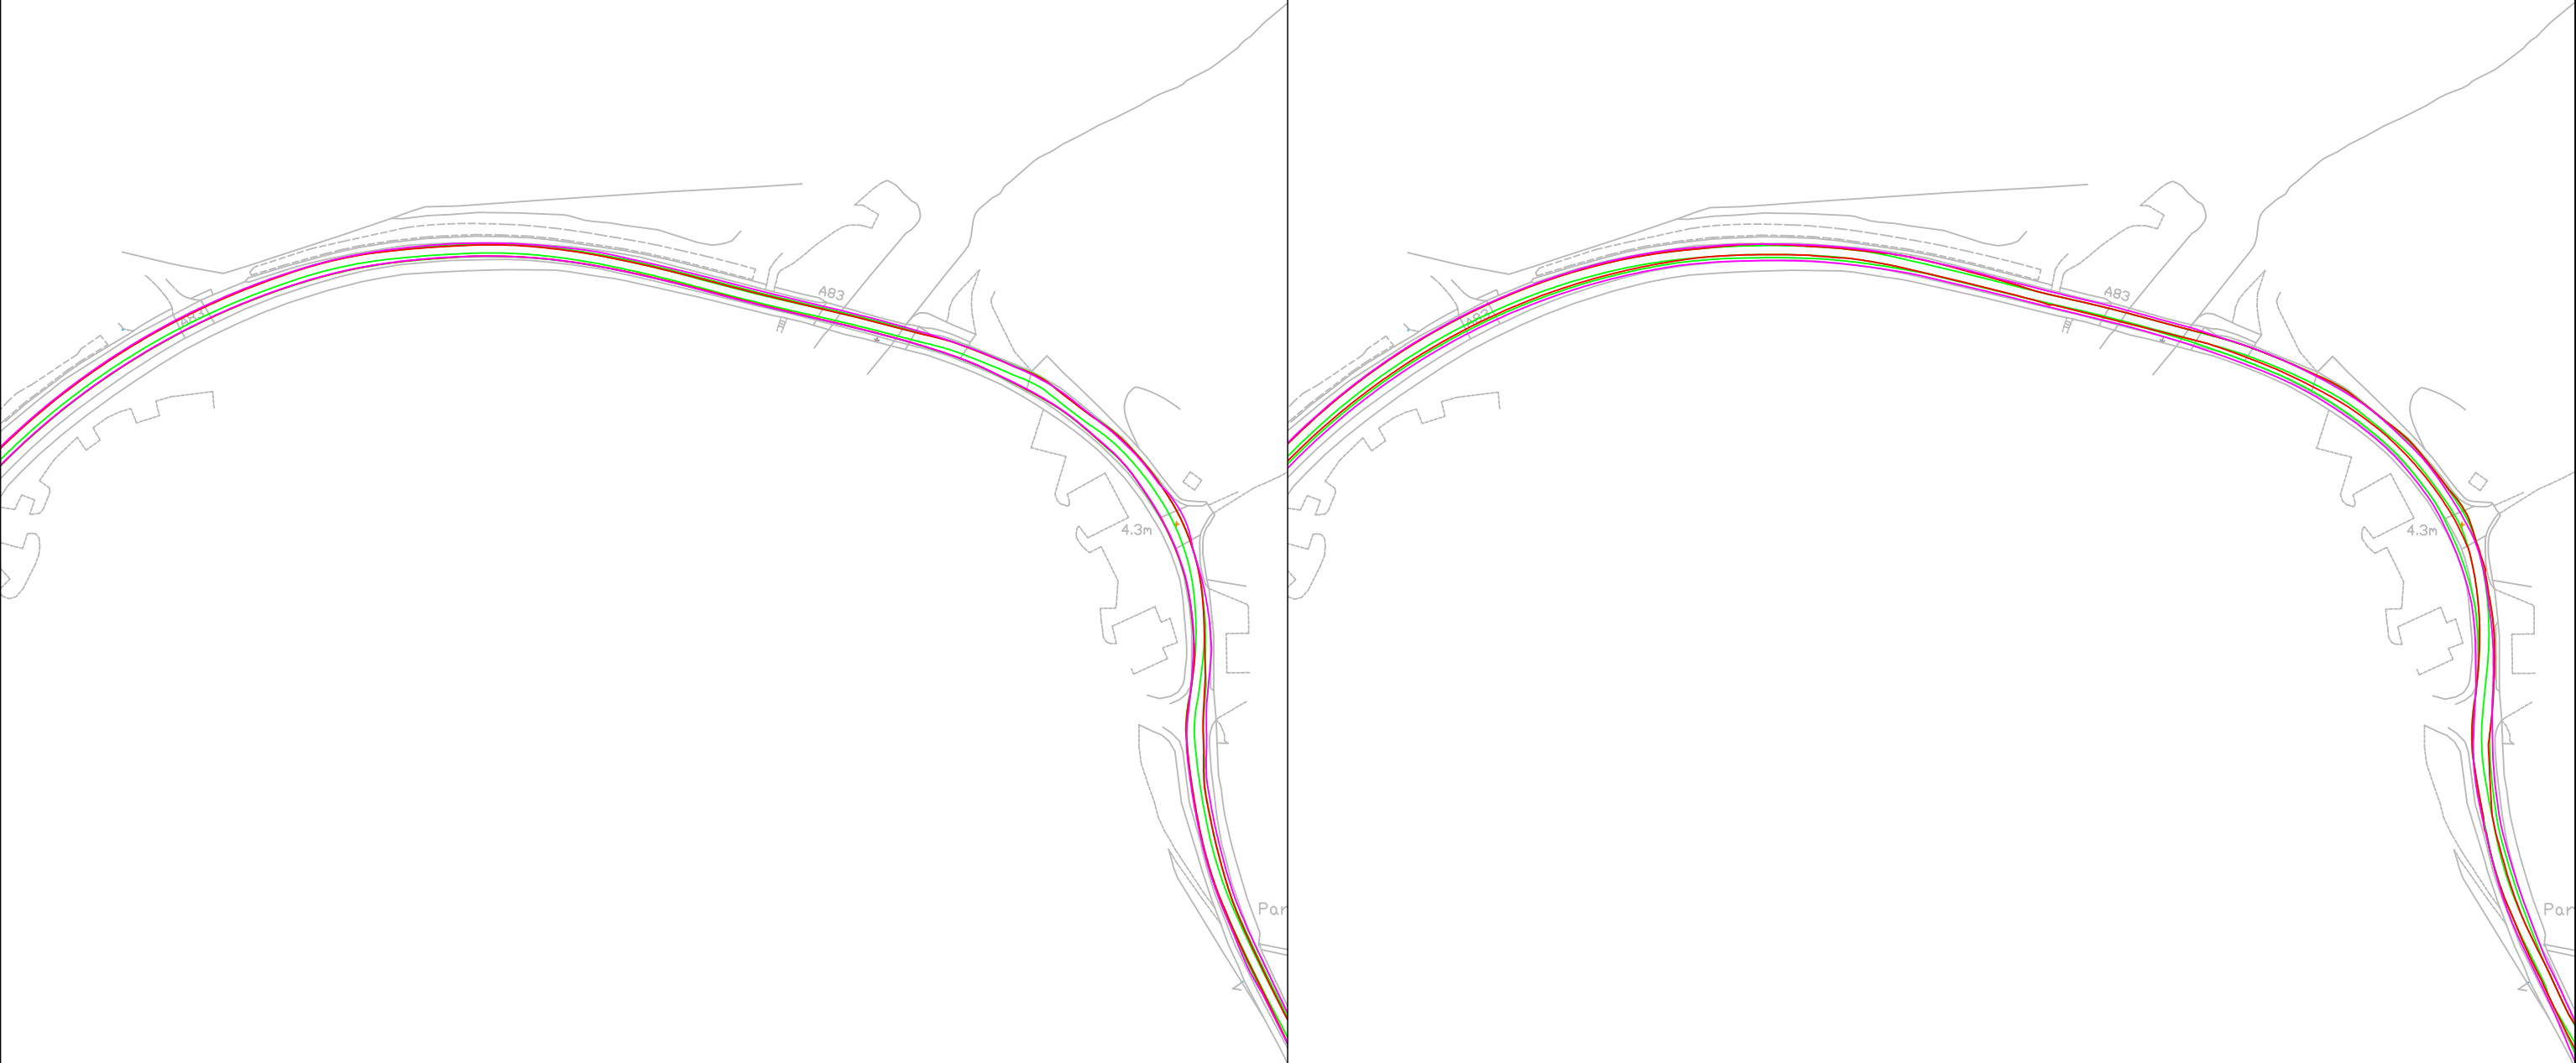

© Pell Frischmann

|   |           |                        |                             |                                 |                   |                                  |       |   |             |  |  |
|---|-----------|------------------------|-----------------------------|---------------------------------|-------------------|----------------------------------|-------|---|-------------|--|--|
| <div><div>Pell Frischmann</div><div>93 GEORGE STREET, EDINBURGH, EH2 3ES</div><div>Tel: +44 (0)131 240 1270</div><div>Email: pfedinburgh@pellfrischmann.com</div><div>www.pellfrischmann.com</div></div> | Project   | Giant's Burn Wind Farm |                             |                                 | Name              | Date                             | Scale |   | 1:2000 @ A3 |  |  |
|   |           | Drawn                  | TL                          | 23/05/2025                      | File No.          | 250513 Giant's Burn SPA V162.dwg |       |   |             |  |  |
|   |           | Designed               | GB                          | 23/05/2025                      |                   | Drawing Status                   | Draft |   |             |  |  |
|   |           | Checked                | GB                          | 23/05/2025                      |                   |                                  |       |   |             |  |  |
| Client   | Statkraft | Drawing Title          | Vestas V162 Blade and Tower |                                 | Point of Interest |                                  | 32    |   |             |  |  |
|   |           |                        | SPA Location                | A83 Loin Water Bridge and Bends |                   | Drawing No.                      | SK26  | Notes:<br>1. All mitigation is subject to confirmation through a test run.<br>2. This is not a construction drawing and is intended for illustration purposes only. | Revision    |  |  |
|   |           |                        |                             | 0                               |                   |                                  |       |   |             |  |  |

Key

Wheel SPA


Body SPA

Load SPA

Indicative


Overrun

Oversail

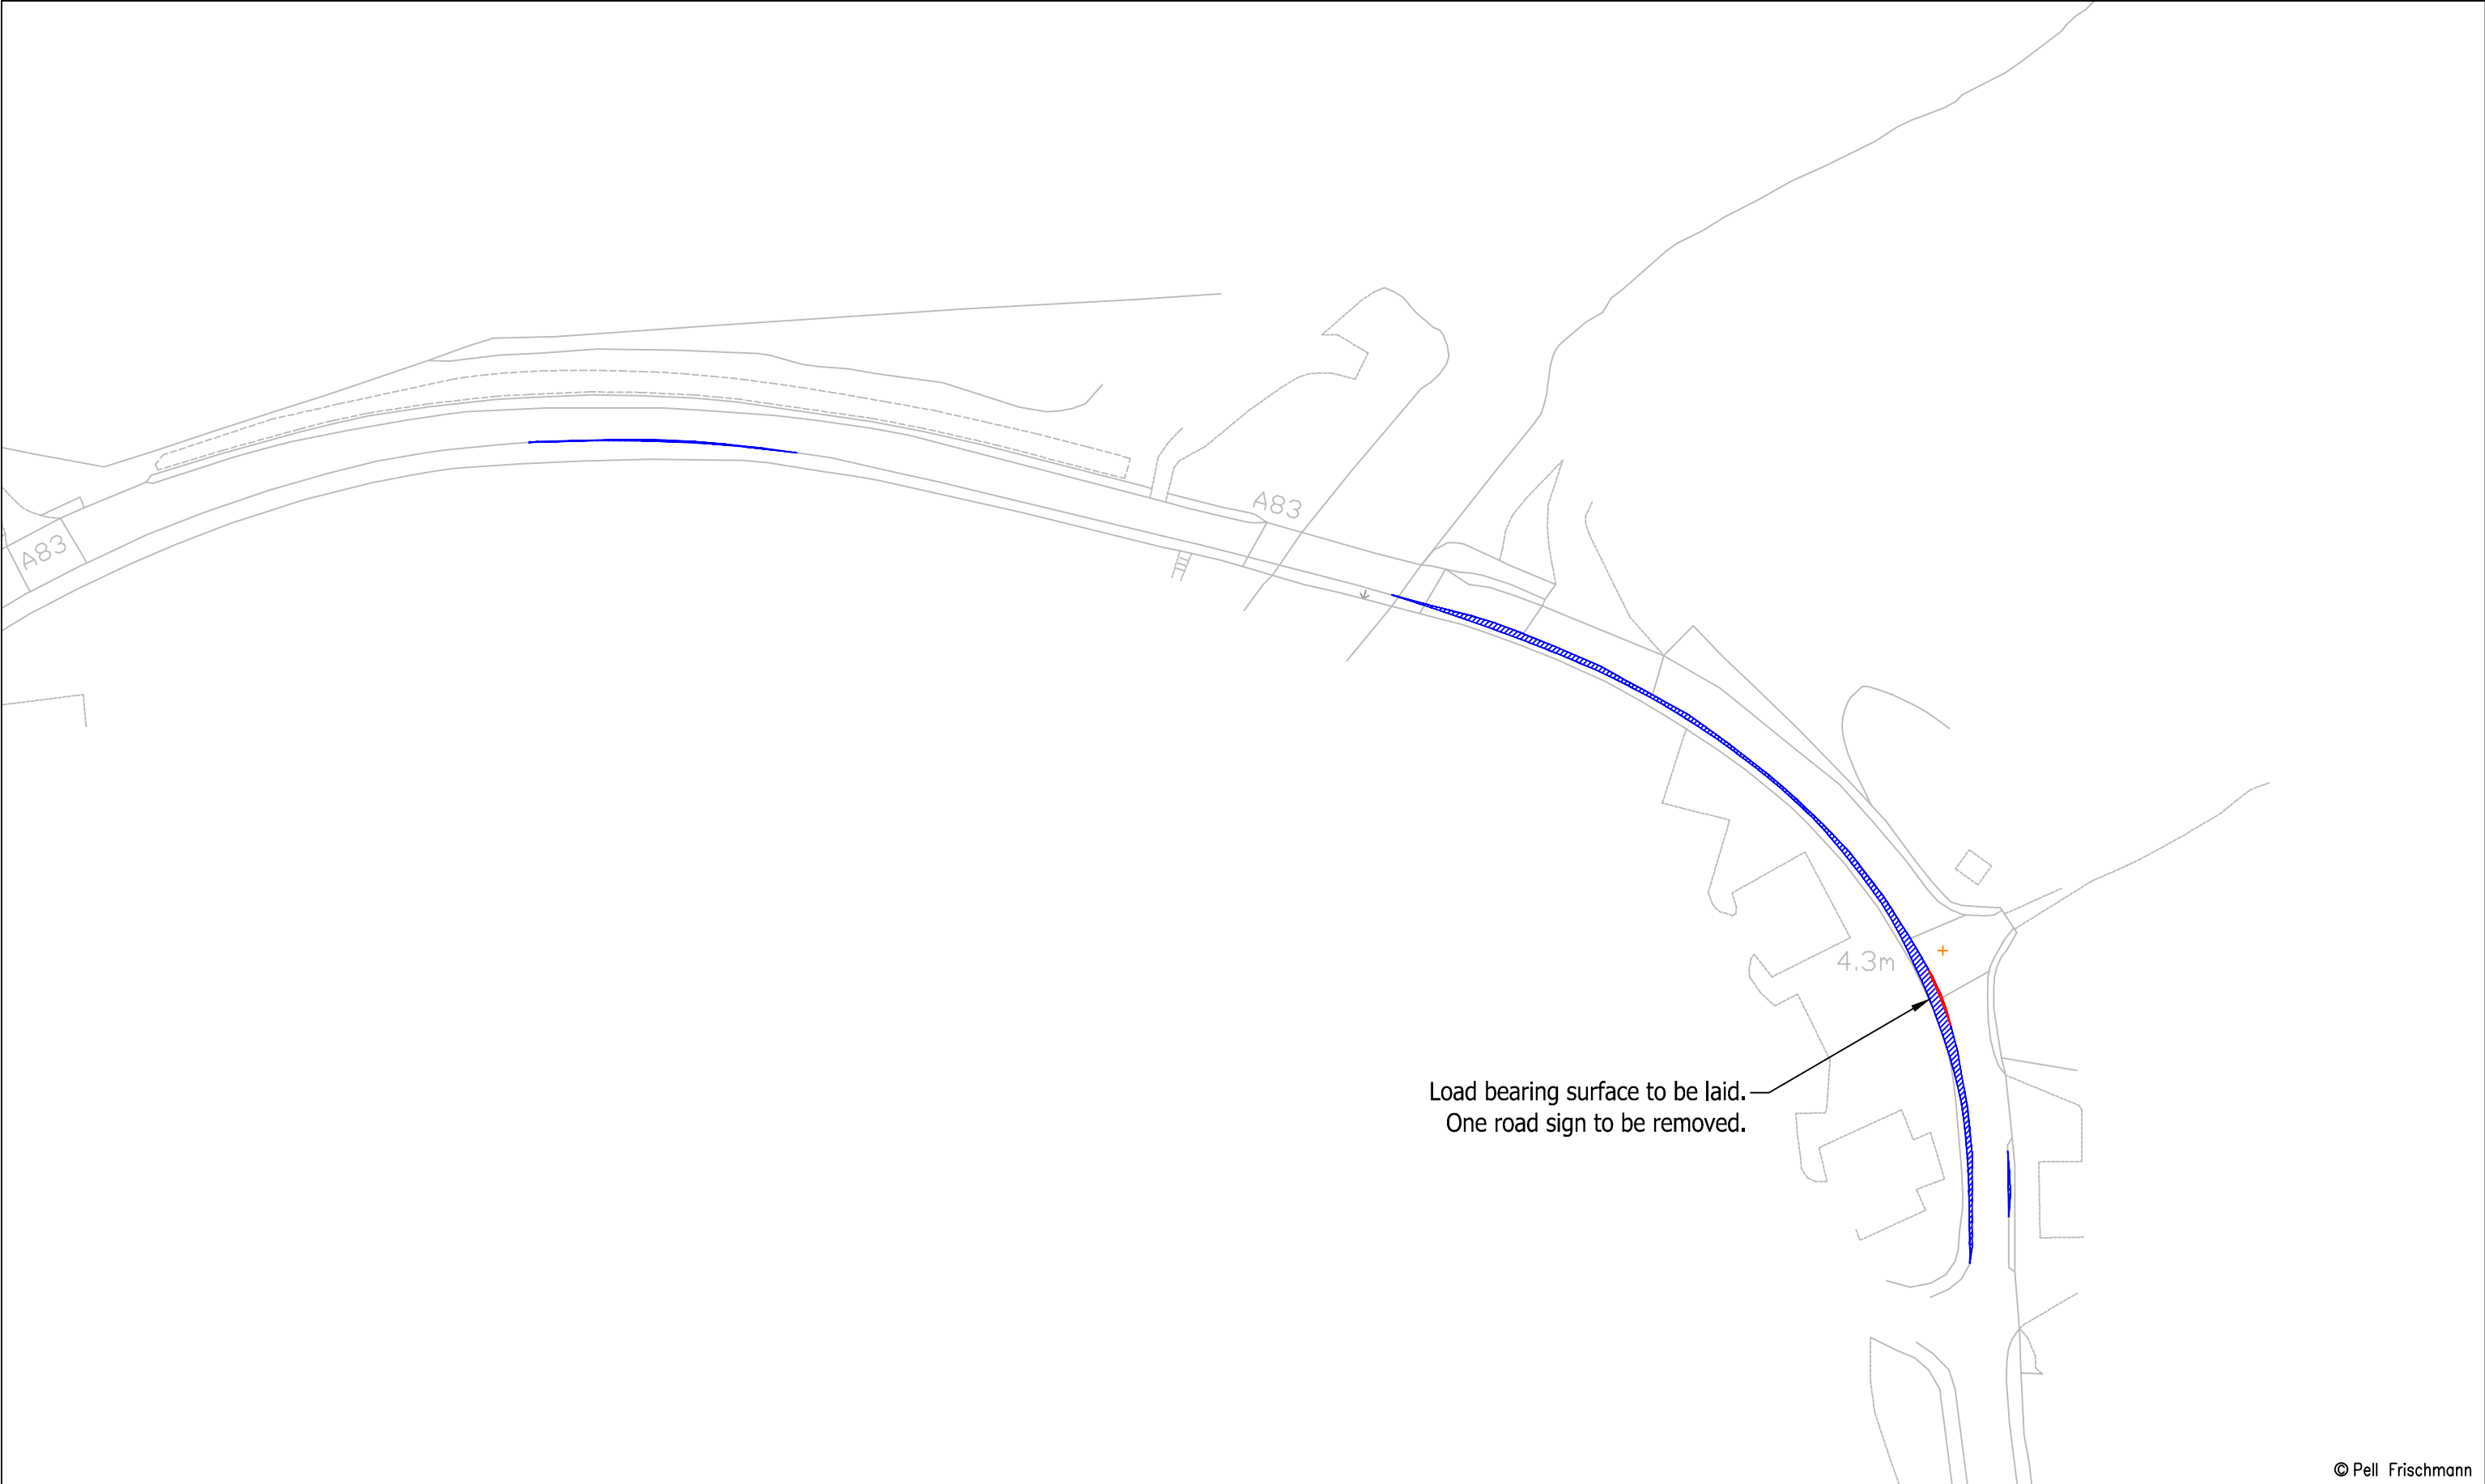


© Pell Frischmann

|   |   |                        |                                 |          |                   |            |                                           |   |                |   |
|---|---|------------------------|---------------------------------|----------|-------------------|------------|-------------------------------------------|---|----------------|---|
| <div><div>Pell Frischmann</div><div>93 GEORGE STREET, EDINBURGH, EH2 3ES</div><div>Tel: +44 (0)131 240 1270</div><div>Email: ptedinburgh@pellfrischmann.com</div><div>www.pellfrischmann.com</div></div> | Project   | Giant's Burn Wind Farm |                                 |          | Name              | Date       | Scale                                     |   | 1:1000 @ A3    |   |
|   |   |                        |                                 | Drawn    | TL                | 23/05/2025 | File No. 250513 Giant's Burn SPA V162.dwg |   |                |   |
|   |   |                        |                                 | Designed | GB                | 23/05/2025 |                                           |   |                |   |
|   |   |                        |                                 | Checked  | GB                | 23/05/2025 |                                           |   | Drawing Status |   |
| Client   | Statkraft   | Drawing Title          | Vestas V162 Blade and Tower     |          | Point of Interest |            | 32                                        |   | Revision       |   |
|   |   |                        |                                 |          |                   |            |                                           |   |                |   |
| Key   | <div><div><div></div></div>Wheel SPA</div> <div><div></div></div> Body SPA <div><div></div></div> Load SPA <div><div></div></div> Indicative | SPA Location           | A83 Loin Water Bridge and Bends |          | Drawing No.       | SK26A      |                                           | Notes:   |                | 0 |
|   |   |                        |                                 |          |                   |            |                                           | 1. All mitigation is subject to confirmation through a test run.<br>2. This is not a construction drawing and is intended for illustration purposes only. |                |   |

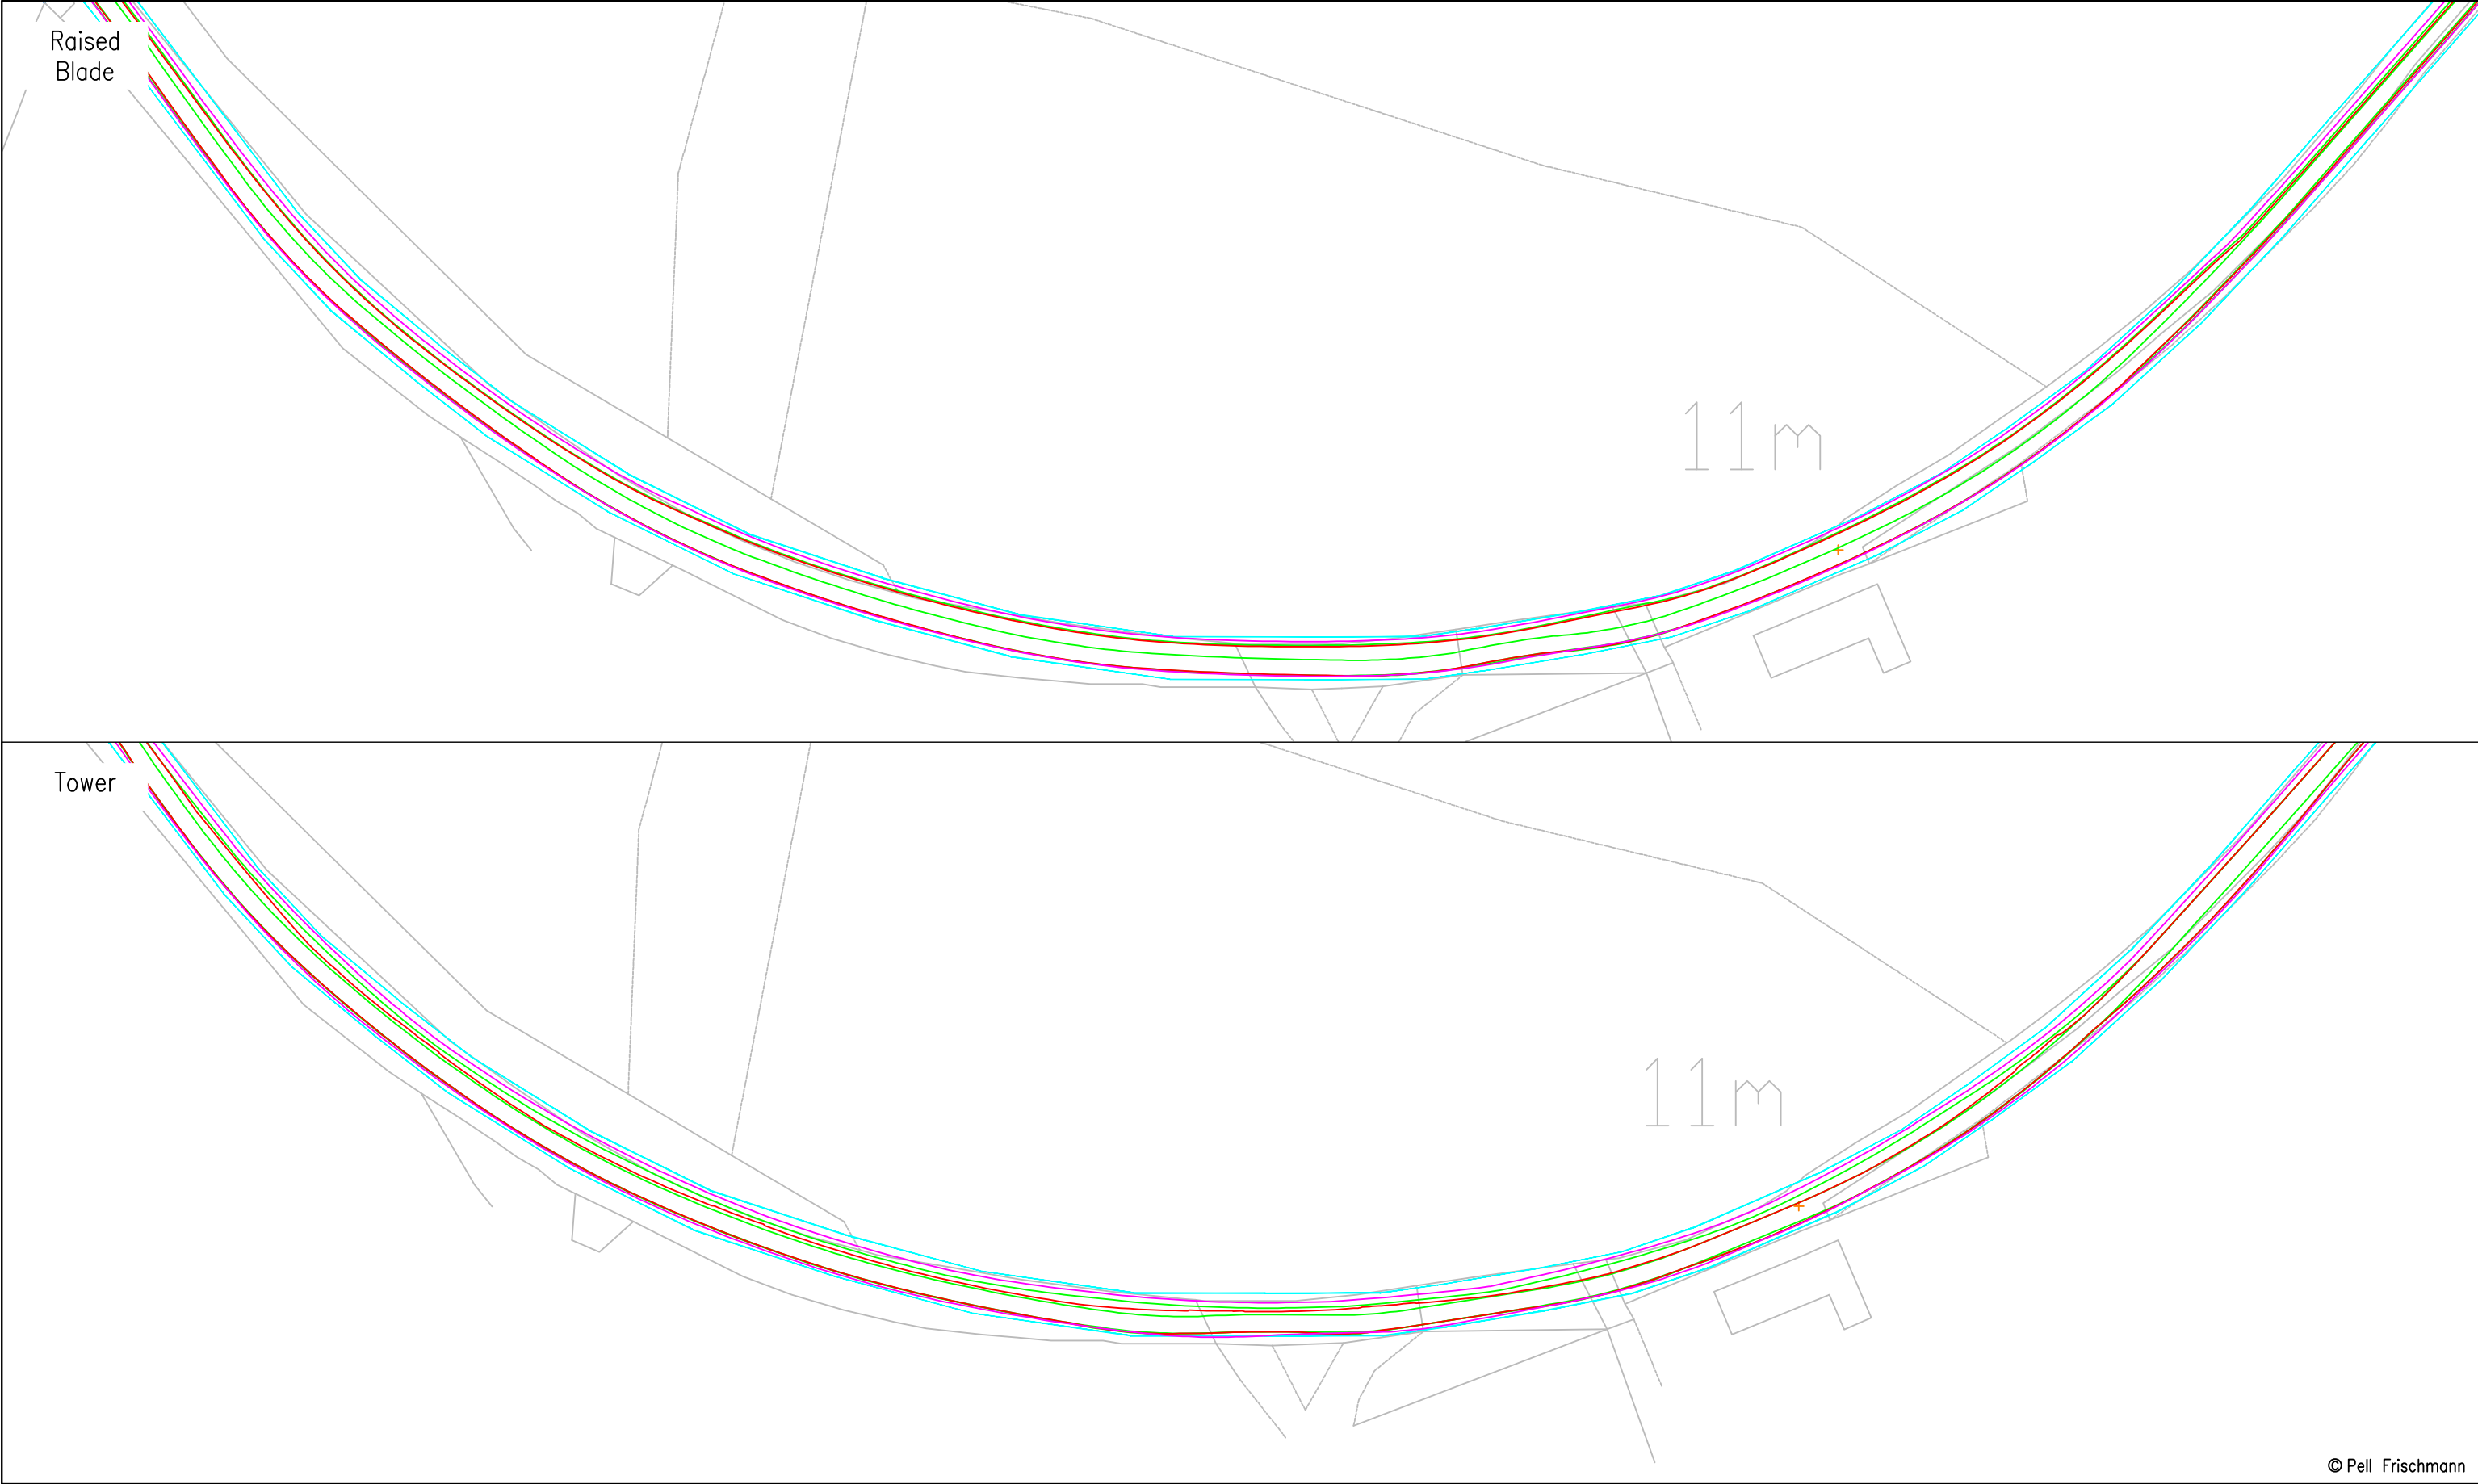

© Pell Frischmann

|   |           |   |                             |                    |                   |             |                                           |                                                                  |       |                                                                                       |  |          |  |
|---|-----------|---|-----------------------------|--------------------|-------------------|-------------|-------------------------------------------|------------------------------------------------------------------|-------|---------------------------------------------------------------------------------------|--|----------|--|
| <div><div>Pell Frischmann</div><div>93 GEORGE STREET, EDINBURGH, EH2 3ES</div><div>Tel: +44 (0)131 240 1270</div><div>Email: ptedinburgh@pellfrischmann.com</div><div>www.pellfrischmann.com</div></div> | Project   | Giant's Burn Wind Farm   |                             |                    | Name              | Date        | Scale                                     |                                                                  |       |                                                                                       |  |          |  |
|   |           |   |                             | Drawn              | TL                | 23/05/2025  | 1:1000 @ A3                               |                                                                  |       |                                                                                       |  |          |  |
|   |           |   |                             | Designed           | GB                | 23/05/2025  | File No. 250513 Giant's Burn SPA V162.dwg |                                                                  |       |                                                                                       |  |          |  |
|   |           |   |                             | Checked            | GB                | 23/05/2025  | Drawing Status                            |                                                                  |       |                                                                                       |  |          |  |
| Client   | Statkraft | Drawing Title   | Vestas V162 Blade and Tower |                    | Point of Interest |             | 33                                        |                                                                  | Draft |                                                                                       |  |          |  |
|   |           |   | SPA Location                | A83 Ardgartan Bend |                   | Drawing No. |                                           | SK27                                                             |       | Notes:                                                                                |  | Revision |  |
|   |           |   |                             |                    |                   |             |                                           | 1. All mitigation is subject to confirmation through a test run. |       | 0                                                                                     |  |          |  |
| Key   |           | <div><div></div>Wheel SPA</div> <div><div></div>Body SPA</div> <div><div></div>Load SPA</div> <div><div></div>Indicative</div> <div><div></div>Overrun</div> <div><div></div>Oversail</div> |                             |                    |                   |             |                                           |                                                                  |       | 2. This is not a construction drawing and is intended for illustration purposes only. |  |          |  |

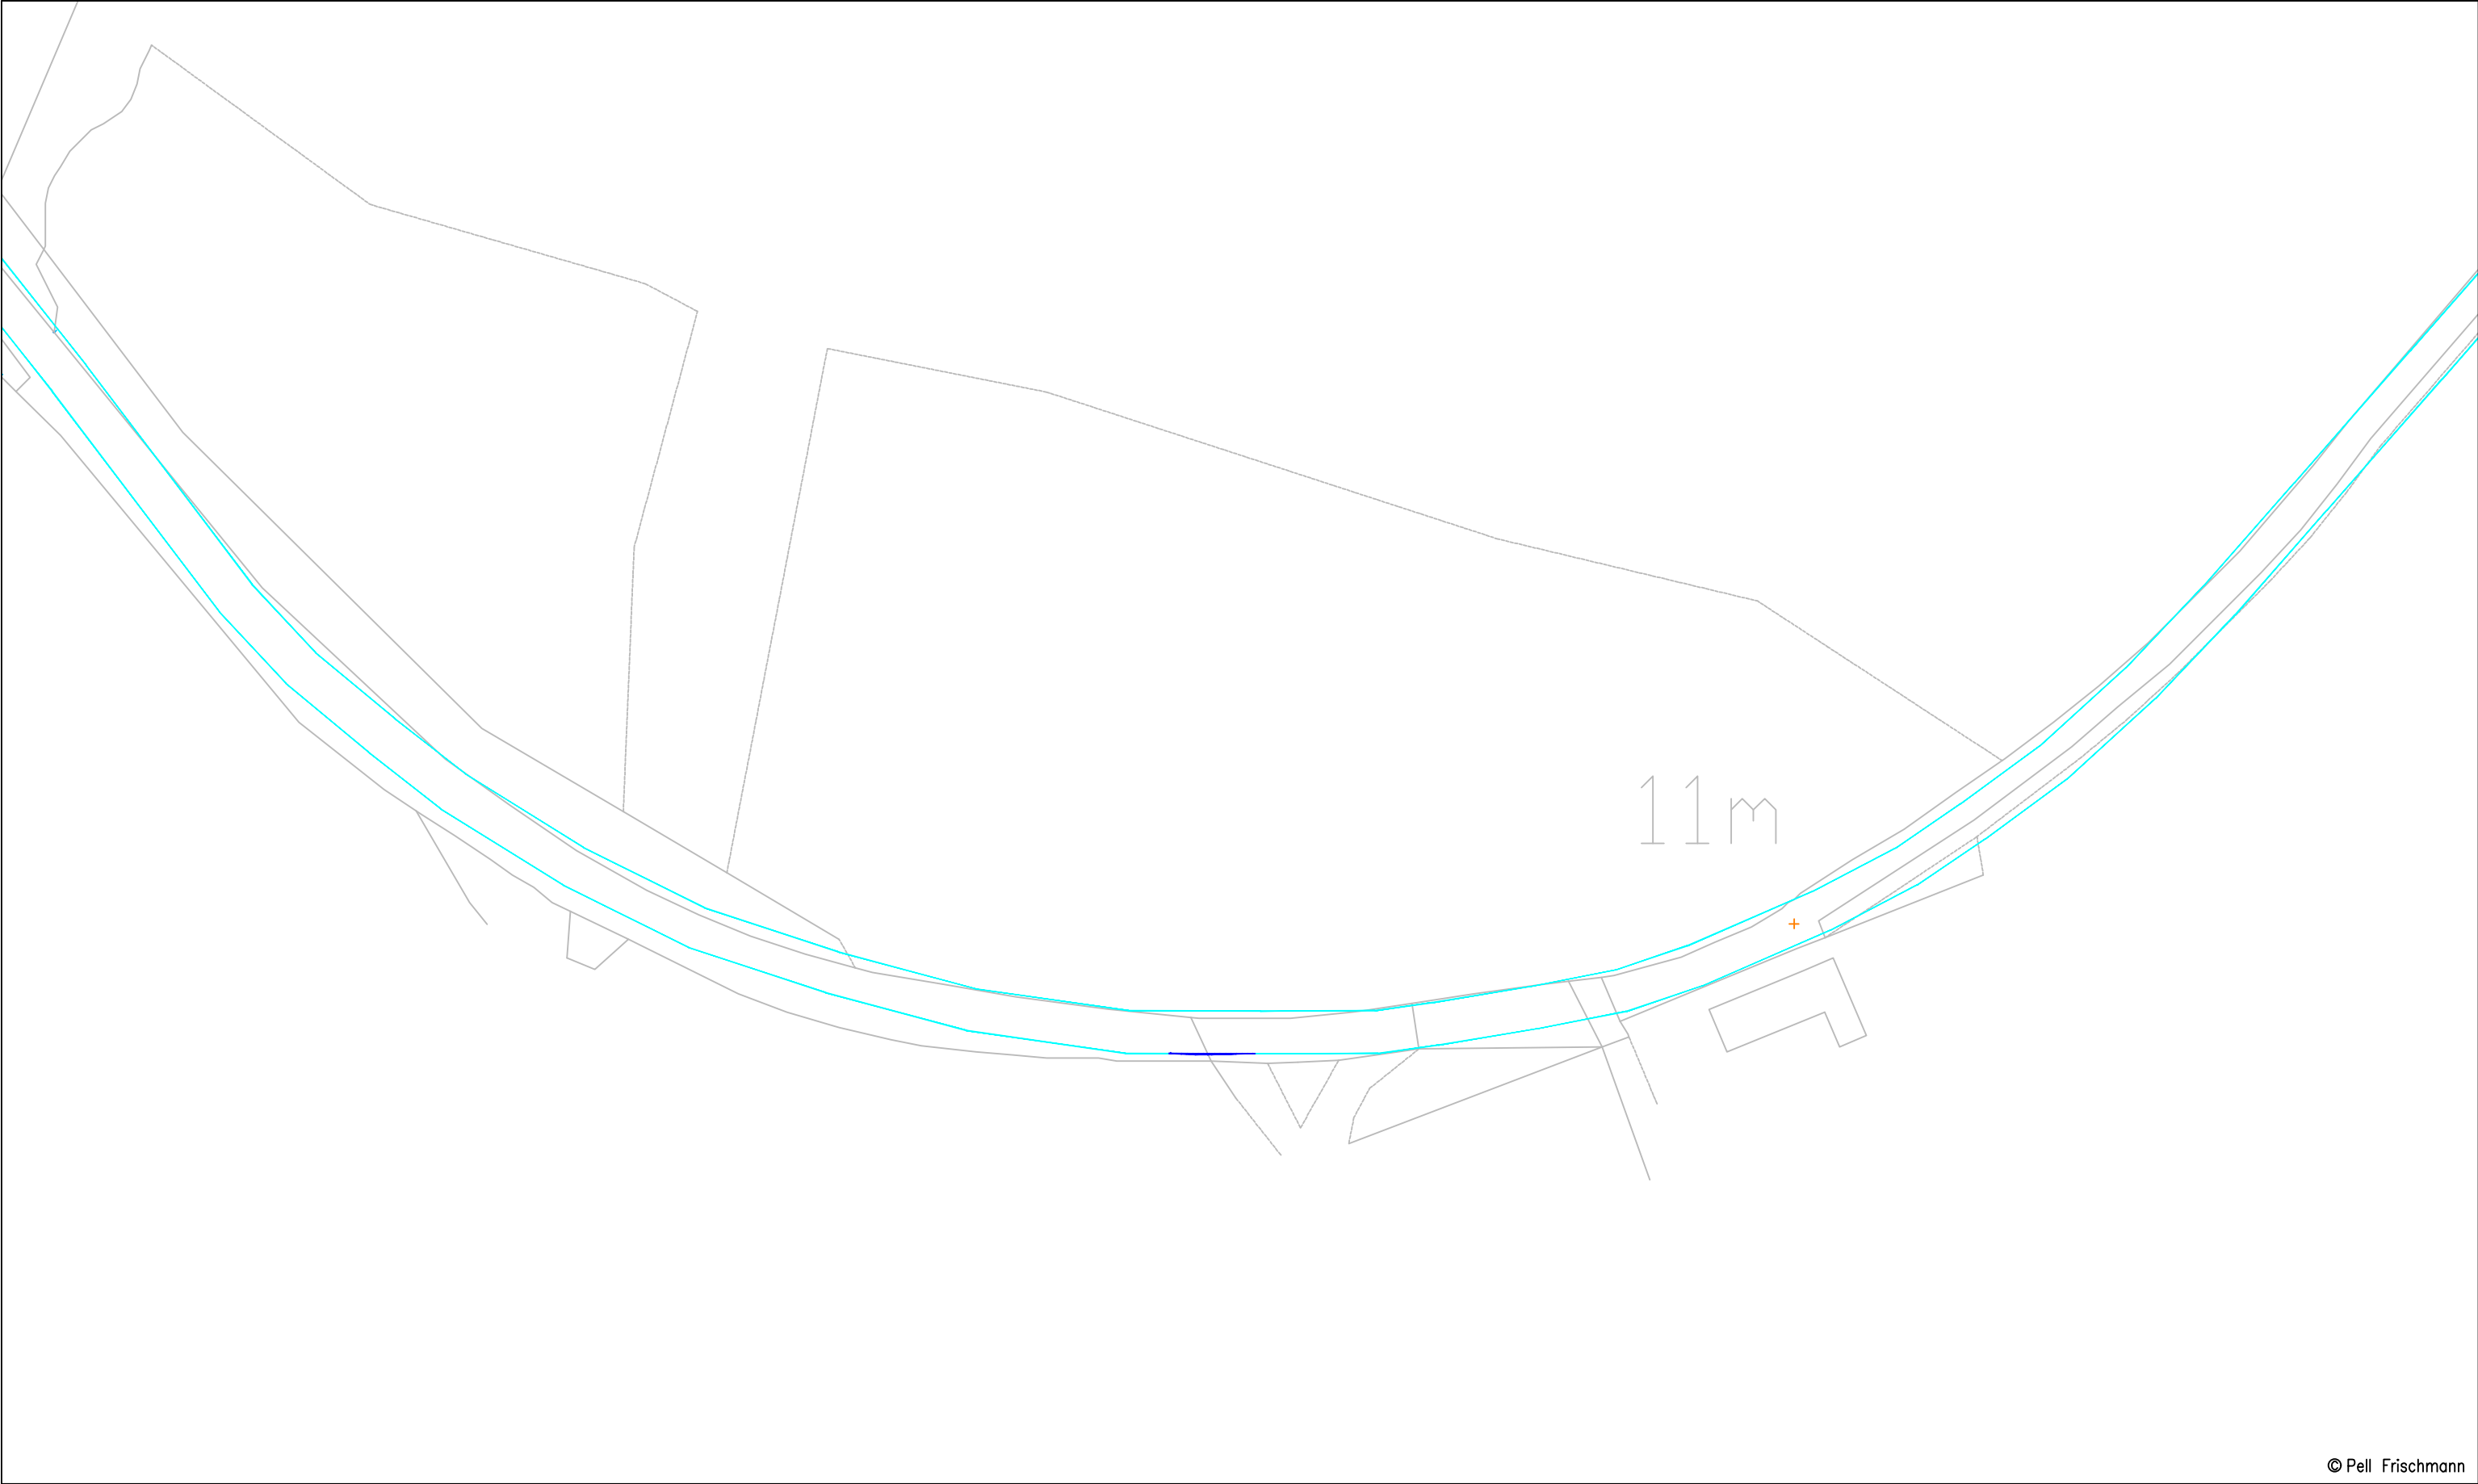


© Pell Frischmann

|   |   |                        |                             |          |                   |   |                                           |       |          |
|---|---|------------------------|-----------------------------|----------|-------------------|---|-------------------------------------------|-------|----------|
| <div><div>Pell Frischmann</div><div>93 GEORGE STREET, EDINBURGH, EH2 3ES</div><div>Tel: +44 (0)131 240 1270</div><div>Email: ptedinburgh@pellfrischmann.com</div><div>www.pellfrischmann.com</div></div> | Project   | Giant's Burn Wind Farm |                             |          | Name              | Date   | Scale                                     |       |          |
|   |   |                        |                             | Drawn    | TL                | 23/05/2025   | 1:1000 @ A3                               |       |          |
|   |   |                        |                             | Designed | GB                | 23/05/2025   | File No. 250513 Giant's Burn SPA V162.dwg |       |          |
|   |   |                        |                             | Checked  | GB                | 23/05/2025   | Drawing Status                            |       |          |
| Client   | Statkraft   | Drawing Title          | Vestas V162 Blade and Tower |          | Point of Interest |   | 33                                        | Draft |          |
|   |   |                        |                             |          | Drawing No.       | Notes:   |                                           |       | Revision |
| Key   | <div><div></div><div></div><div></div><div></div><div></div><div></div></div> <div>Wheel SPA   Body SPA   Load SPA   Indicative   Overrun   Oversail</div> | SPA Location           | A83 Ardgartan Bend          |          | SK27A             | 1. All mitigation is subject to confirmation through a test run.<br>2. This is not a construction drawing and is intended for illustration purposes only. |                                           |       | 0        |



Raised  
Blade

Tower

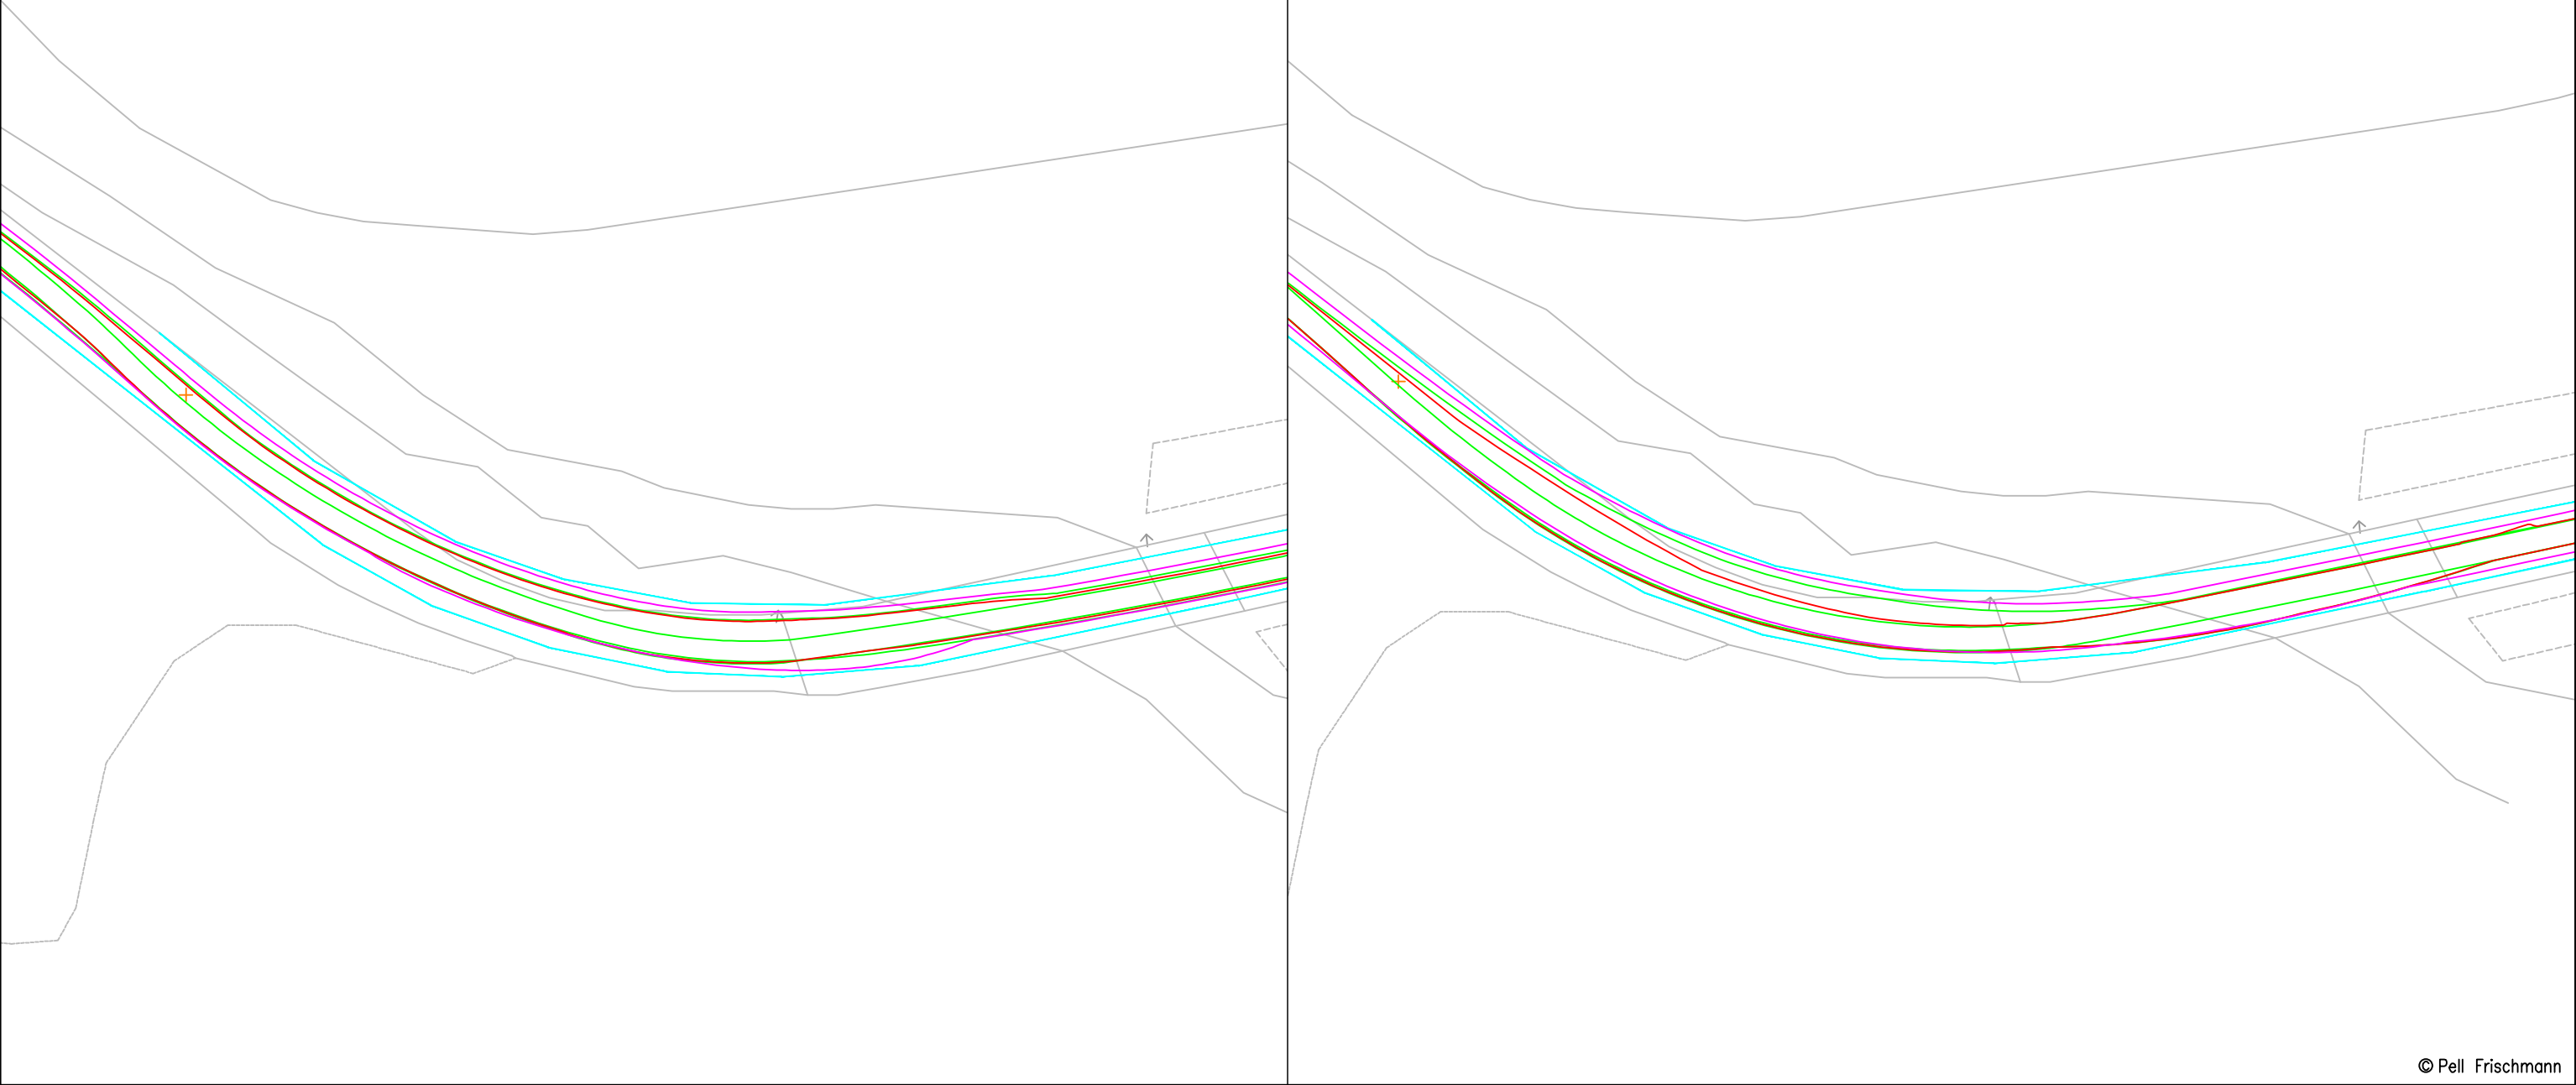


© Pell Frischmann

|   |              |  |                             |                       |                   |   |            |                                           |       |   |
|---|--------------|--|-----------------------------|-----------------------|-------------------|---|------------|-------------------------------------------|-------|---|
| <div>Pell Frischmann</div> <div>93 GEORGE STREET, EDINBURGH, EH2 3ES</div> <div>Tel: +44 (0)131 240 1270</div> <div>Email: pfredinburgh@pellfrischmann.com</div> <div>www.pellfrischmann.com</div> | Project      |  | Giant's Burn Wind Farm      |                       |                   | Name   | Date       | Scale                                     |       |   |
|   |              |  |                             |                       | Drawn             | TL   | 23/05/2025 | 1:750 @ A3                                |       |   |
|   |              |  |                             |                       | Designed          | GB   | 23/05/2025 | File No. 250513 Giant's Burn SPA V162.dwg |       |   |
|   |              |  |                             |                       | Checked           | GB   | 23/05/2025 | Drawing Status                            |       |   |
| Client   | Statkraft    |  | Drawing Title               |                       | Point of Interest |   | 34         |                                           | Draft |   |
|   |              |  |                             |                       | Revision          |   |            |                                           |       |   |
| Key   | SPA Location |  | Vestas V162 Blade and Tower |                       | Drawing No.       | Notes:   |            |                                           |       |   |
|   |              |  |                             |                       |                   | Revision   |            |                                           |       |   |
| <div><div></div>Wheel SPA</div> <div><div></div>Body SPA</div> <div><div></div>Load SPA</div> <div><div></div>Indicative</div> <div><div></div>Overrun</div> <div><div></div>Oversail</div>        |              |  |                             |                       | SK28              | 1. All mitigation is subject to confirmation through a test run.<br>2. This is not a construction drawing and is intended for illustration purposes only. |            |                                           |       |   |
|   |              |  |                             | A83 Croe Water Bridge |                   | NO MITIGATION REQUIRED   |            |                                           |       | 0 |

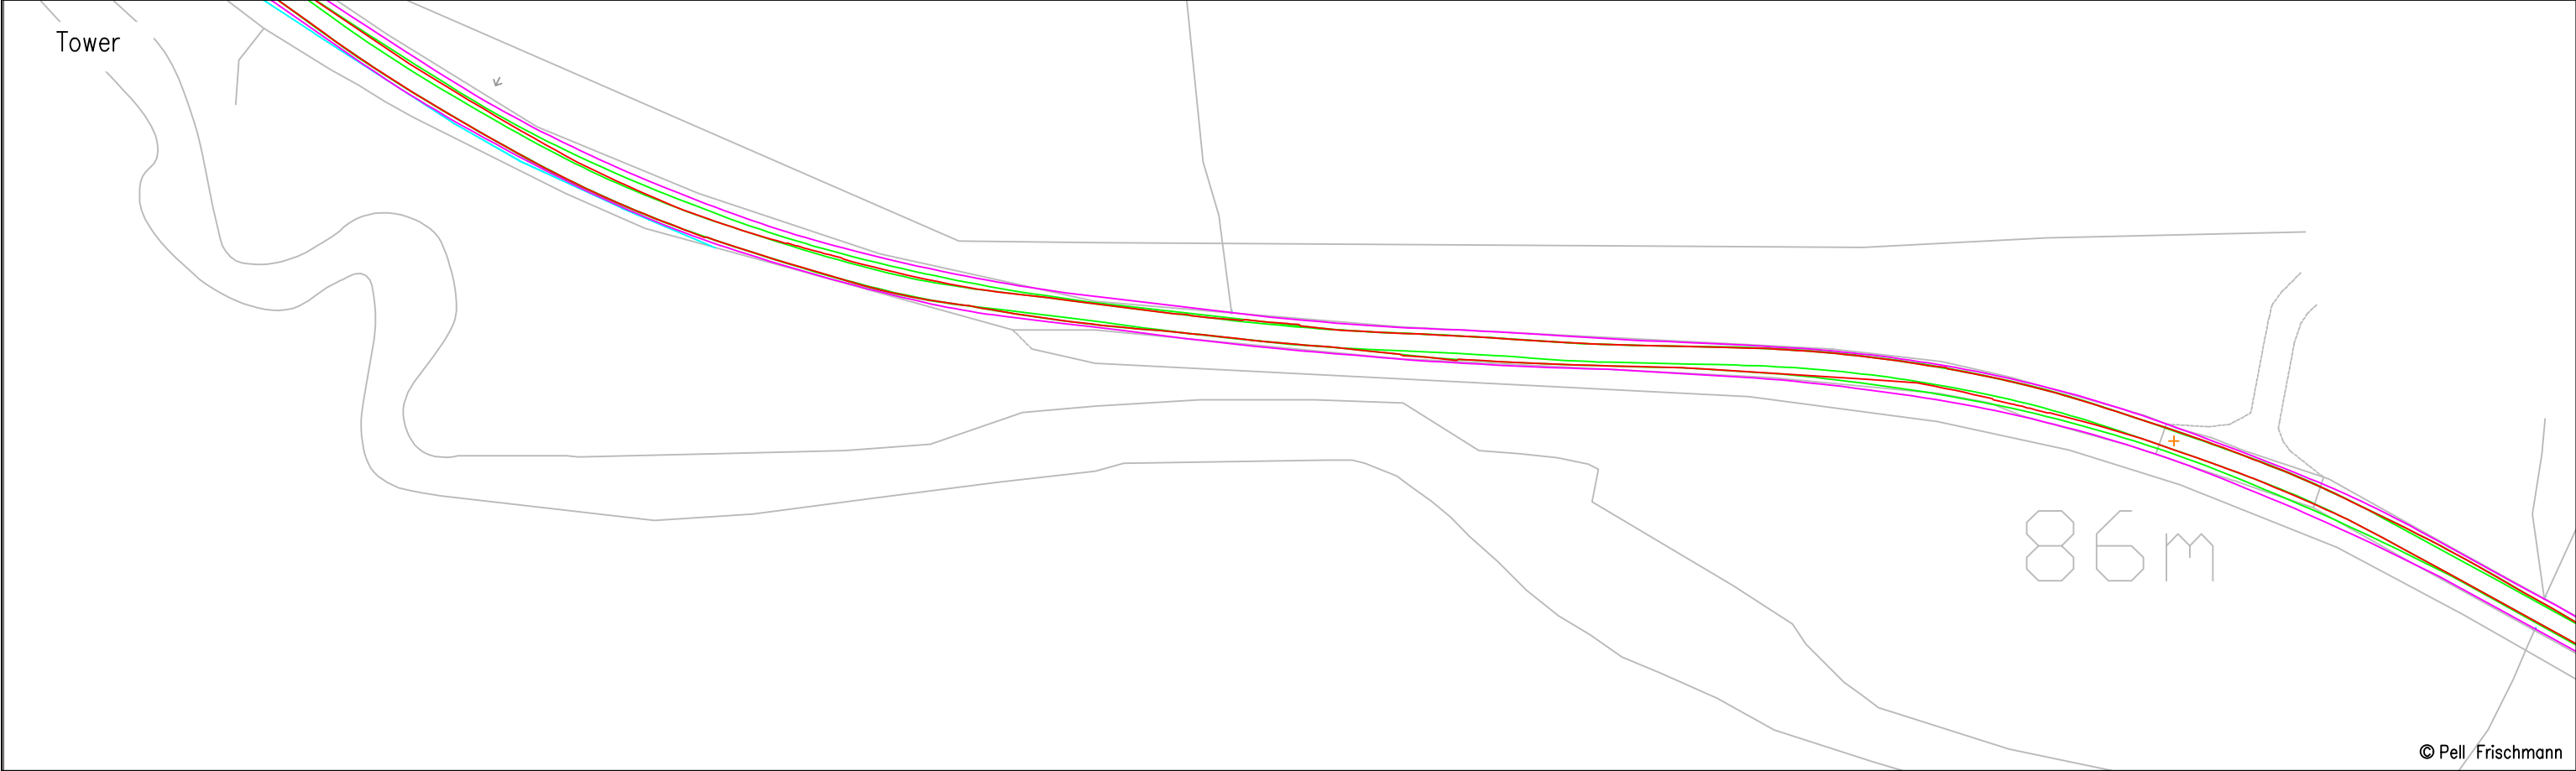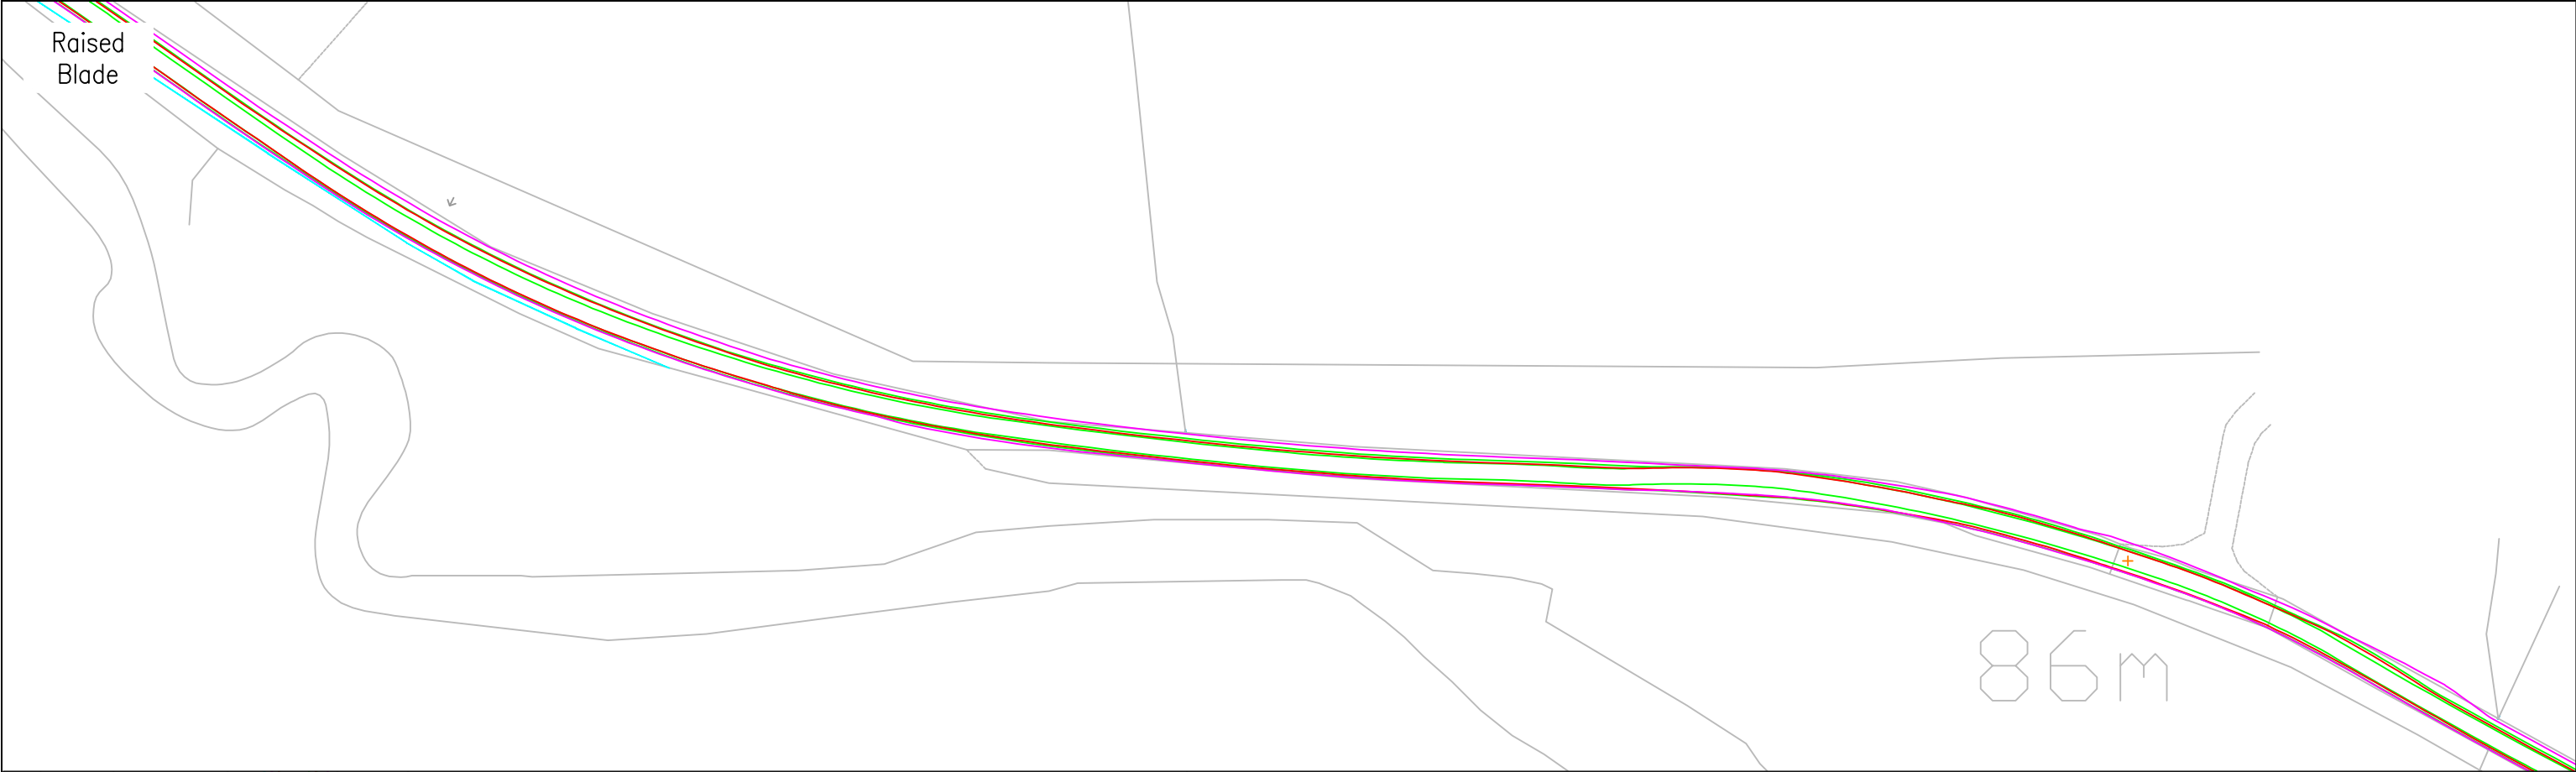


© Pell Frischmann

|   |                                  |                                 |                             |                                 |                                   |                                  |                                |                                 |   |          |
|---|----------------------------------|---------------------------------|-----------------------------|---------------------------------|-----------------------------------|----------------------------------|--------------------------------|---------------------------------|---|----------|
| <div><div>Pell Frischmann</div><div>93 GEORGE STREET, EDINBURGH, EH2 3ES</div><div>Tel: +44 (0)131 240 1270</div><div>Email: ptedinburgh@pellfrischmann.com</div><div>www.pellfrischmann.com</div></div> | Project                          | Giant's Burn Wind Farm          |                             |                                 | Name                              | Date                             | Scale                          |                                 | 1:1000 @ A3   |          |
|   |                                  | Drawn                           | TL                          | 23/05/2025                      | File No.                          | 250513 Giant's Burn SPA V162.dwg |                                |                                 |   |          |
|   |                                  | Designed                        | GB                          | 23/05/2025                      |                                   |                                  |                                |                                 |   |          |
|   |                                  | Checked                         | GB                          | 23/05/2025                      |                                   | Drawing Status                   | Draft                          |                                 |   |          |
| Client   | Statkraft                        | Drawing Title                   | Vestas V162 Blade and Tower |                                 | Point of Interest                 |                                  | 35                             |                                 |   |          |
|   |                                  |                                 | SPA Location                | A83 Croe Water Bend             |                                   | Drawing No.                      | SK29                           |                                 | Notes:<br>1. All mitigation is subject to confirmation through a test run.<br>2. This is not a construction drawing and is intended for illustration purposes only. | Revision |
| Key   | <div><div></div></div> Wheel SPA | <div><div></div></div> Body SPA |                             | <div><div></div></div> Load SPA | <div><div></div></div> Indicative |                                  | <div><div></div></div> Overrun | <div><div></div></div> Oversail |   |          |

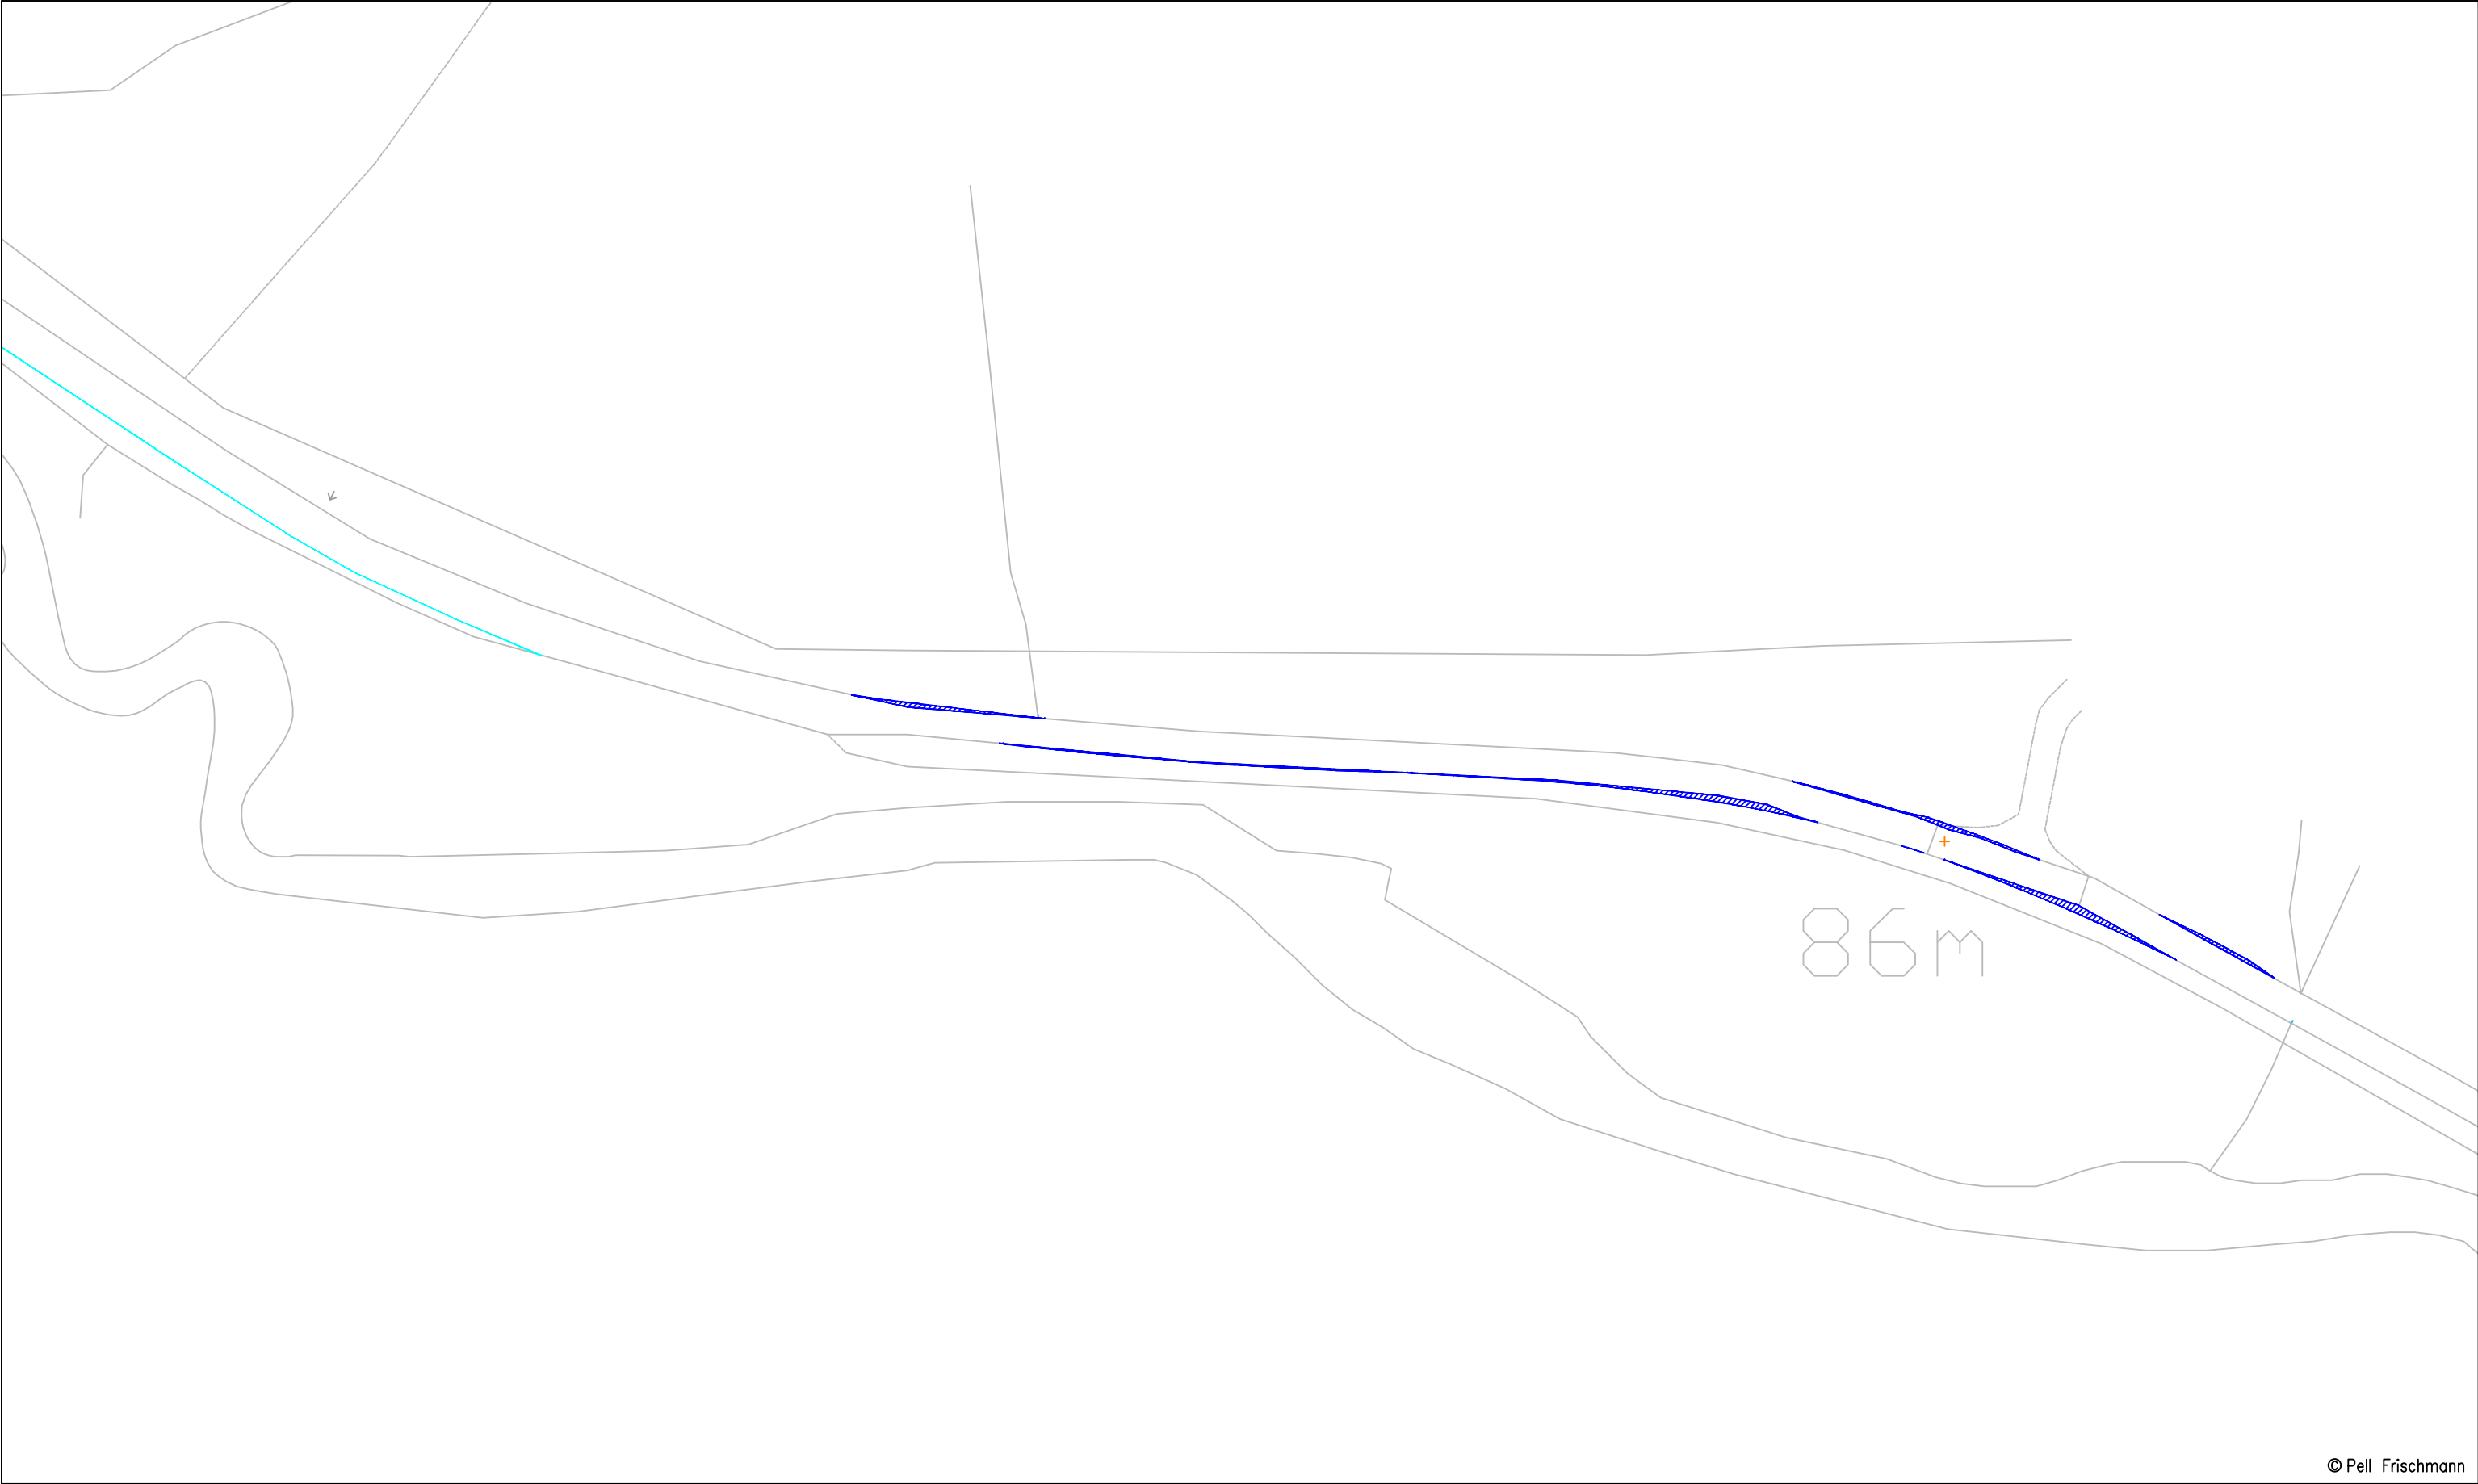

© Pell Frischmann

|   |                                                  |  |                      |      |   |                                           |               |  |
|---|--------------------------------------------------|--|----------------------|------|---|-------------------------------------------|---------------|--|
| <div><div>Pell Frischmann</div><div>93 GEORGE STREET, EDINBURGH, EH2 3ES</div><div>Tel: +44 (0)131 240 1270</div><div>Email: ptedinburgh@pellfrischmann.com</div><div>www.pellfrischmann.com</div></div> | Project<br><br>Giant's Burn Wind Farm            |  |                      | Name | Date   | Scale<br>1:1000 @ A3                      |               |  |
|   |                                                  |  | Drawn                | TL   | 23/05/2025   | File No. 250513 Giant's Burn SPA V162.dwg |               |  |
|   |                                                  |  | Designed             | GB   | 23/05/2025   |                                           |               |  |
|   |                                                  |  | Checked              | GB   | 23/05/2025   |                                           |               |  |
| Client<br><br>Statkraft   | Drawing Title<br><br>Vestas V162 Blade and Tower |  | Point of Interest    |      | 35   | Drawing Status<br>Draft                   |               |  |
|   |                                                  |  | Drawing No.<br>SK29A |      | Notes:<br>1. All mitigation is subject to confirmation through a test run.<br>2. This is not a construction drawing and is intended for illustration purposes only. |                                           | Revision<br>0 |  |
| Key<br><br>Wheel SPA    Body SPA    Load SPA    Indicative    Overrun    Oversail   | SPA Location<br><br>A83 Croe Water Bend          |  |                      |      |   |                                           |               |  |

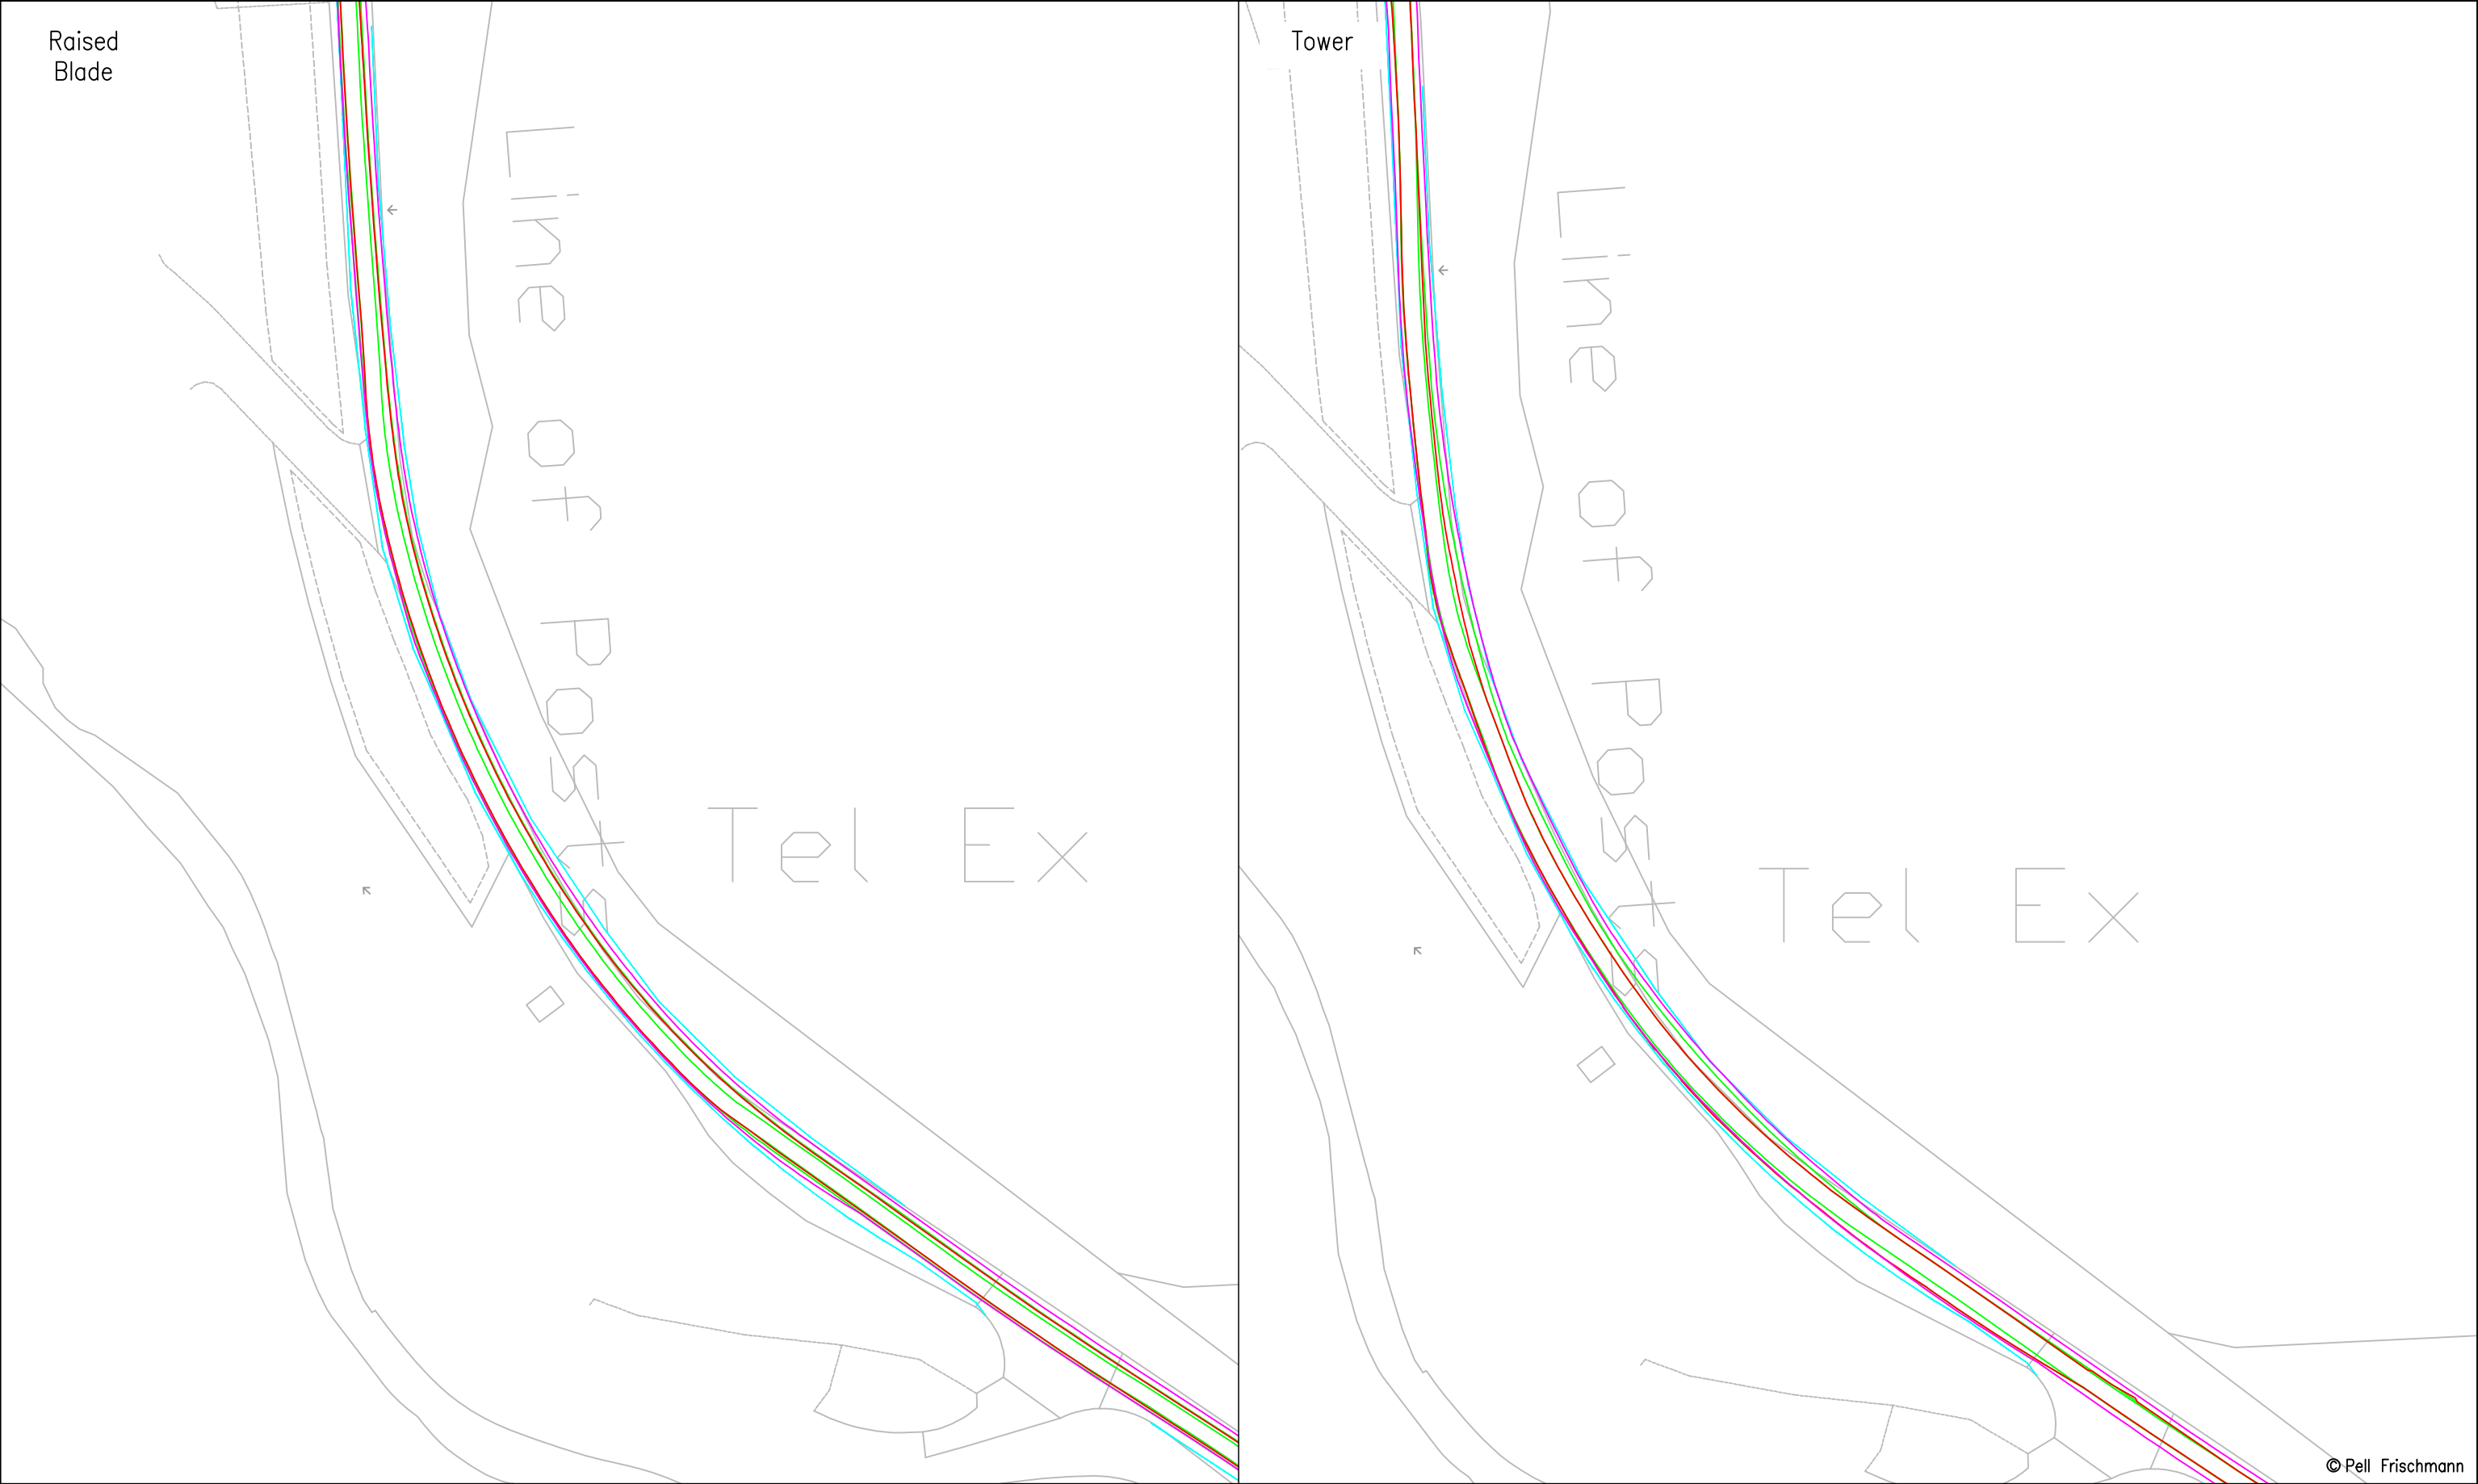

|   |   |                        |                                |                   |            |   |  |             |          |       |  |
|---|---|------------------------|--------------------------------|-------------------|------------|---|--|-------------|----------|-------|--|
| <div><div>Pell Frischmann</div><div>93 GEORGE STREET, EDINBURGH, EH2 3ES</div><div>Tel: +44 (0)131 240 1270</div><div>Email: pfedinburgh@pellfrischmann.com</div><div>www.pellfrischmann.com</div></div> | Project   | Giant's Burn Wind Farm |                                | Name              | Date       | Scale   |  | 1:1000 @ A3 |          |       |  |
|   |   |                        | Drawn                          | TL                | 23/05/2025 | File No. 250513 Giant's Burn SPA V162.dwg   |  |             |          |       |  |
|   |   |                        | Designed                       | GB                | 23/05/2025 |   |  |             |          |       |  |
|   |   |                        | Checked                        | GB                | 23/05/2025 | Drawing Status   |  |             |          | Draft |  |
| Client   | Statkraft   | Drawing Title          | Vestas V162 Blade and Tower    | Point of Interest |            | 36   |  |             |          |       |  |
|   |   |                        |                                | Drawing No.       | Notes:     |   |  |             | Revision |       |  |
| Key   | <div><div></div><div></div><div></div><div></div><div></div><div></div></div> <div><div>Wheel SPA</div><div>Body SPA</div><div>Load SPA</div><div>Indicative</div><div>Overrun</div><div>Oversail</div></div> | SPA Location           | A83/Old Military Road Junction | SK30              |            | 1. All mitigation is subject to confirmation through a test run.<br>2. This is not a construction drawing and is intended for illustration purposes only. |  |             |          | 0     |  |
|   |   |                        |                                |                   |            |   |  |             |          |       |  |
|   |   |                        |                                |                   |            |   |  |             |          |       |  |
|   |   |                        |                                |                   |            |   |  |             |          |       |  |



© Pell Frischmann

|   |           |                                |                             |          |                   |   |                                           |          |  |
|---|-----------|--------------------------------|-----------------------------|----------|-------------------|---|-------------------------------------------|----------|--|
| <div><div>Pell Frischmann</div><div>93 GEORGE STREET, EDINBURGH, EH2 3ES</div><div>Tel: +44 (0)131 240 1270</div><div>Email: ptedinburgh@pellfrischmann.com</div><div>www.pellfrischmann.com</div></div> | Project   | Giant's Burn Wind Farm         |                             |          | Name              | Date   | Scale                                     |          |  |
|   |           |                                |                             | Drawn    | TL                | 23/05/2025   | 1:1000 @ A3                               |          |  |
|   |           |                                |                             | Designed | GB                | 23/05/2025   | File No. 250513 Giant's Burn SPA V162.dwg |          |  |
|   |           |                                |                             | Checked  | GB                | 23/05/2025   | Drawing Status                            |          |  |
| Client   | Statkraft | Drawing Title                  | Vestas V162 Blade and Tower |          | Point of Interest |   | 36                                        | Draft    |  |
| Key   |           | SPA Location                   |                             |          | Drawing No.       | Notes:   |                                           | Revision |  |
|   |           | A83/Old Military Road Junction |                             |          | SK30A             | 1. All mitigation is subject to confirmation through a test run.<br>2. This is not a construction drawing and is intended for illustration purposes only. |                                           | 0        |  |
|   |           |                                |                             |          |                   |   |                                           |          |  |