
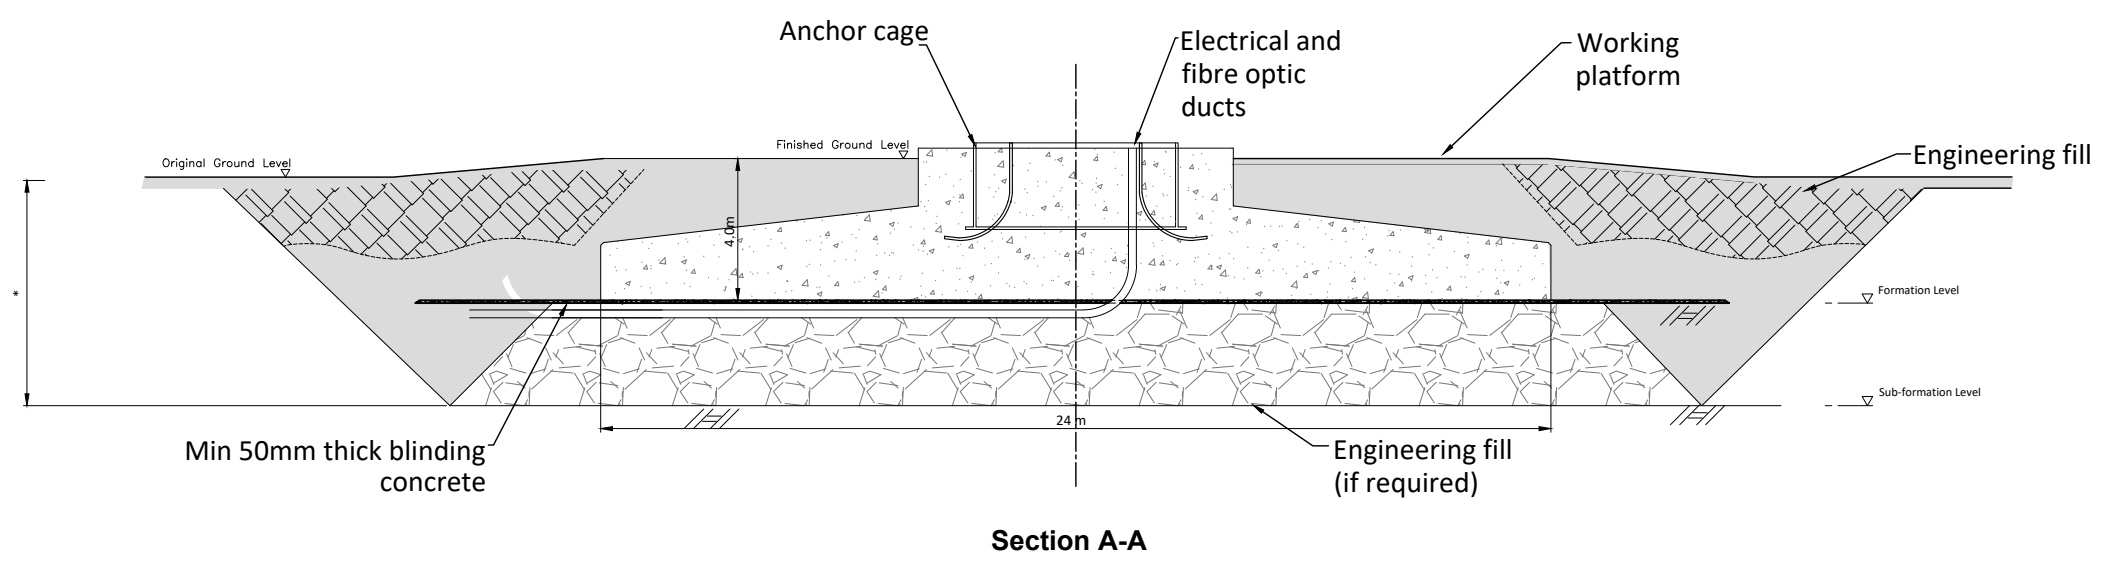


NOTES

Subject to site-specific design following ground investigation works and WTG procurement process.

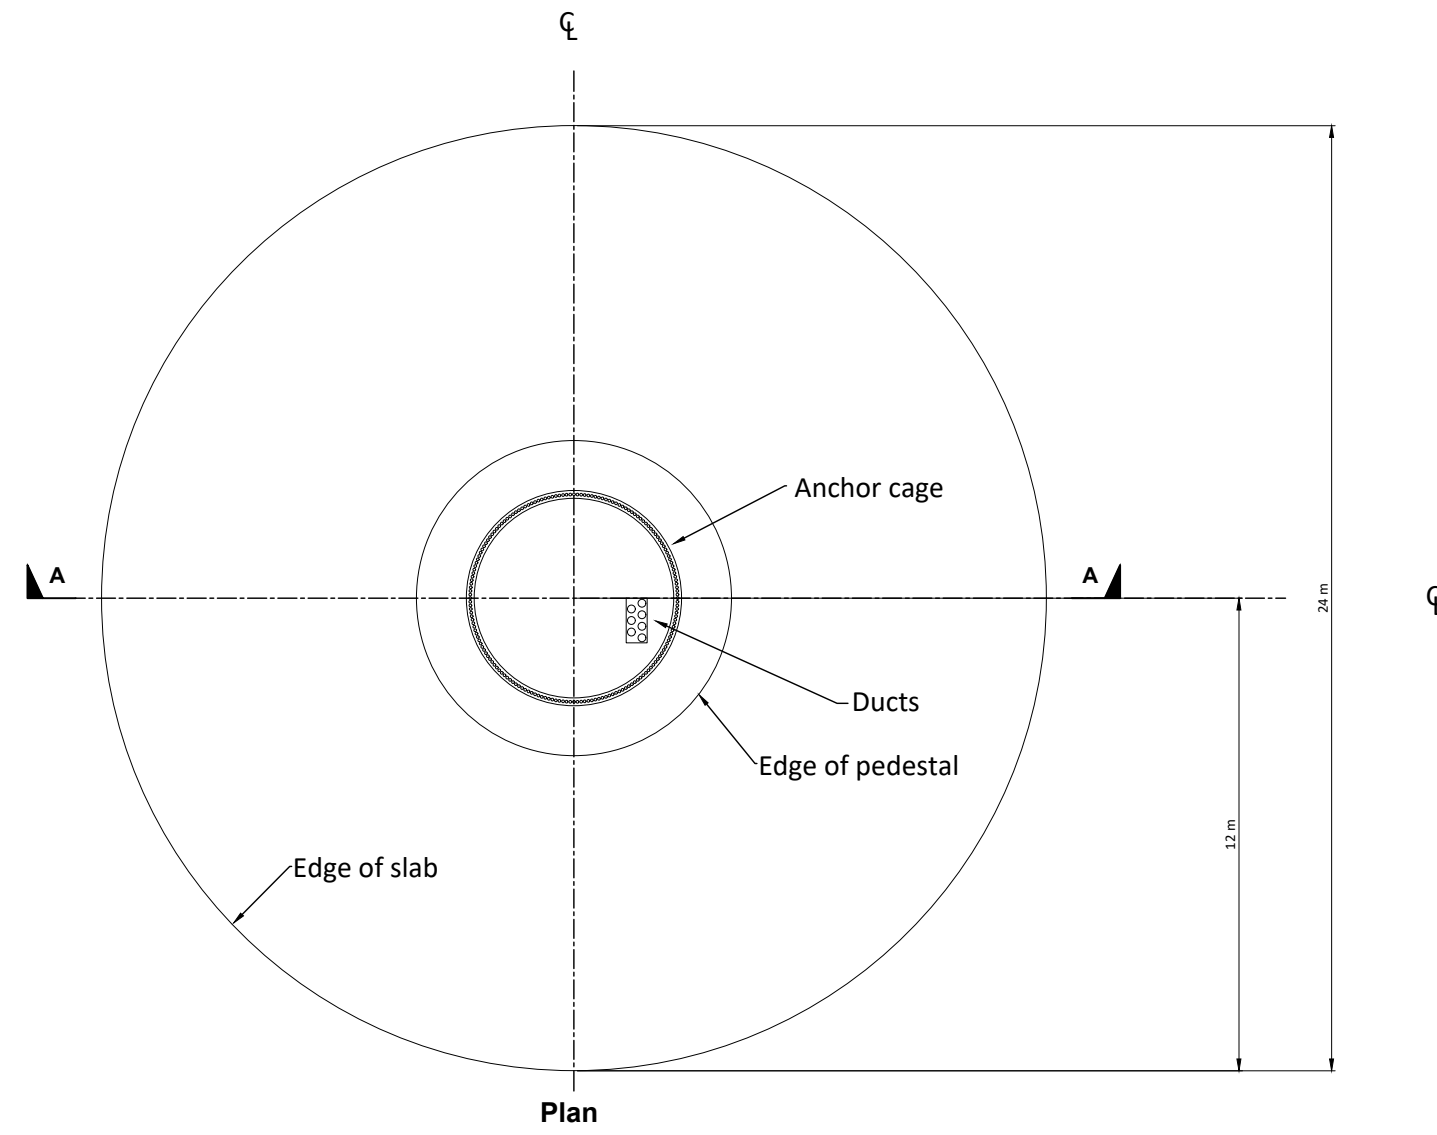

* Dependent on depth to suitable bearing

Scale 1:200 @ A3



Knockcronal Wind Farm
Environmental Impact Assessment Report

Figure 3.5

Typical Wind Turbine Foundation

Date: 12/10/2021	Drawn by: RB	Checked by: AP	Version: V1
------------------	--------------	----------------	-------------