


Mossy Hill Wind Farm Substation SEIR - Figure 6 Substation Compound Layout Plan

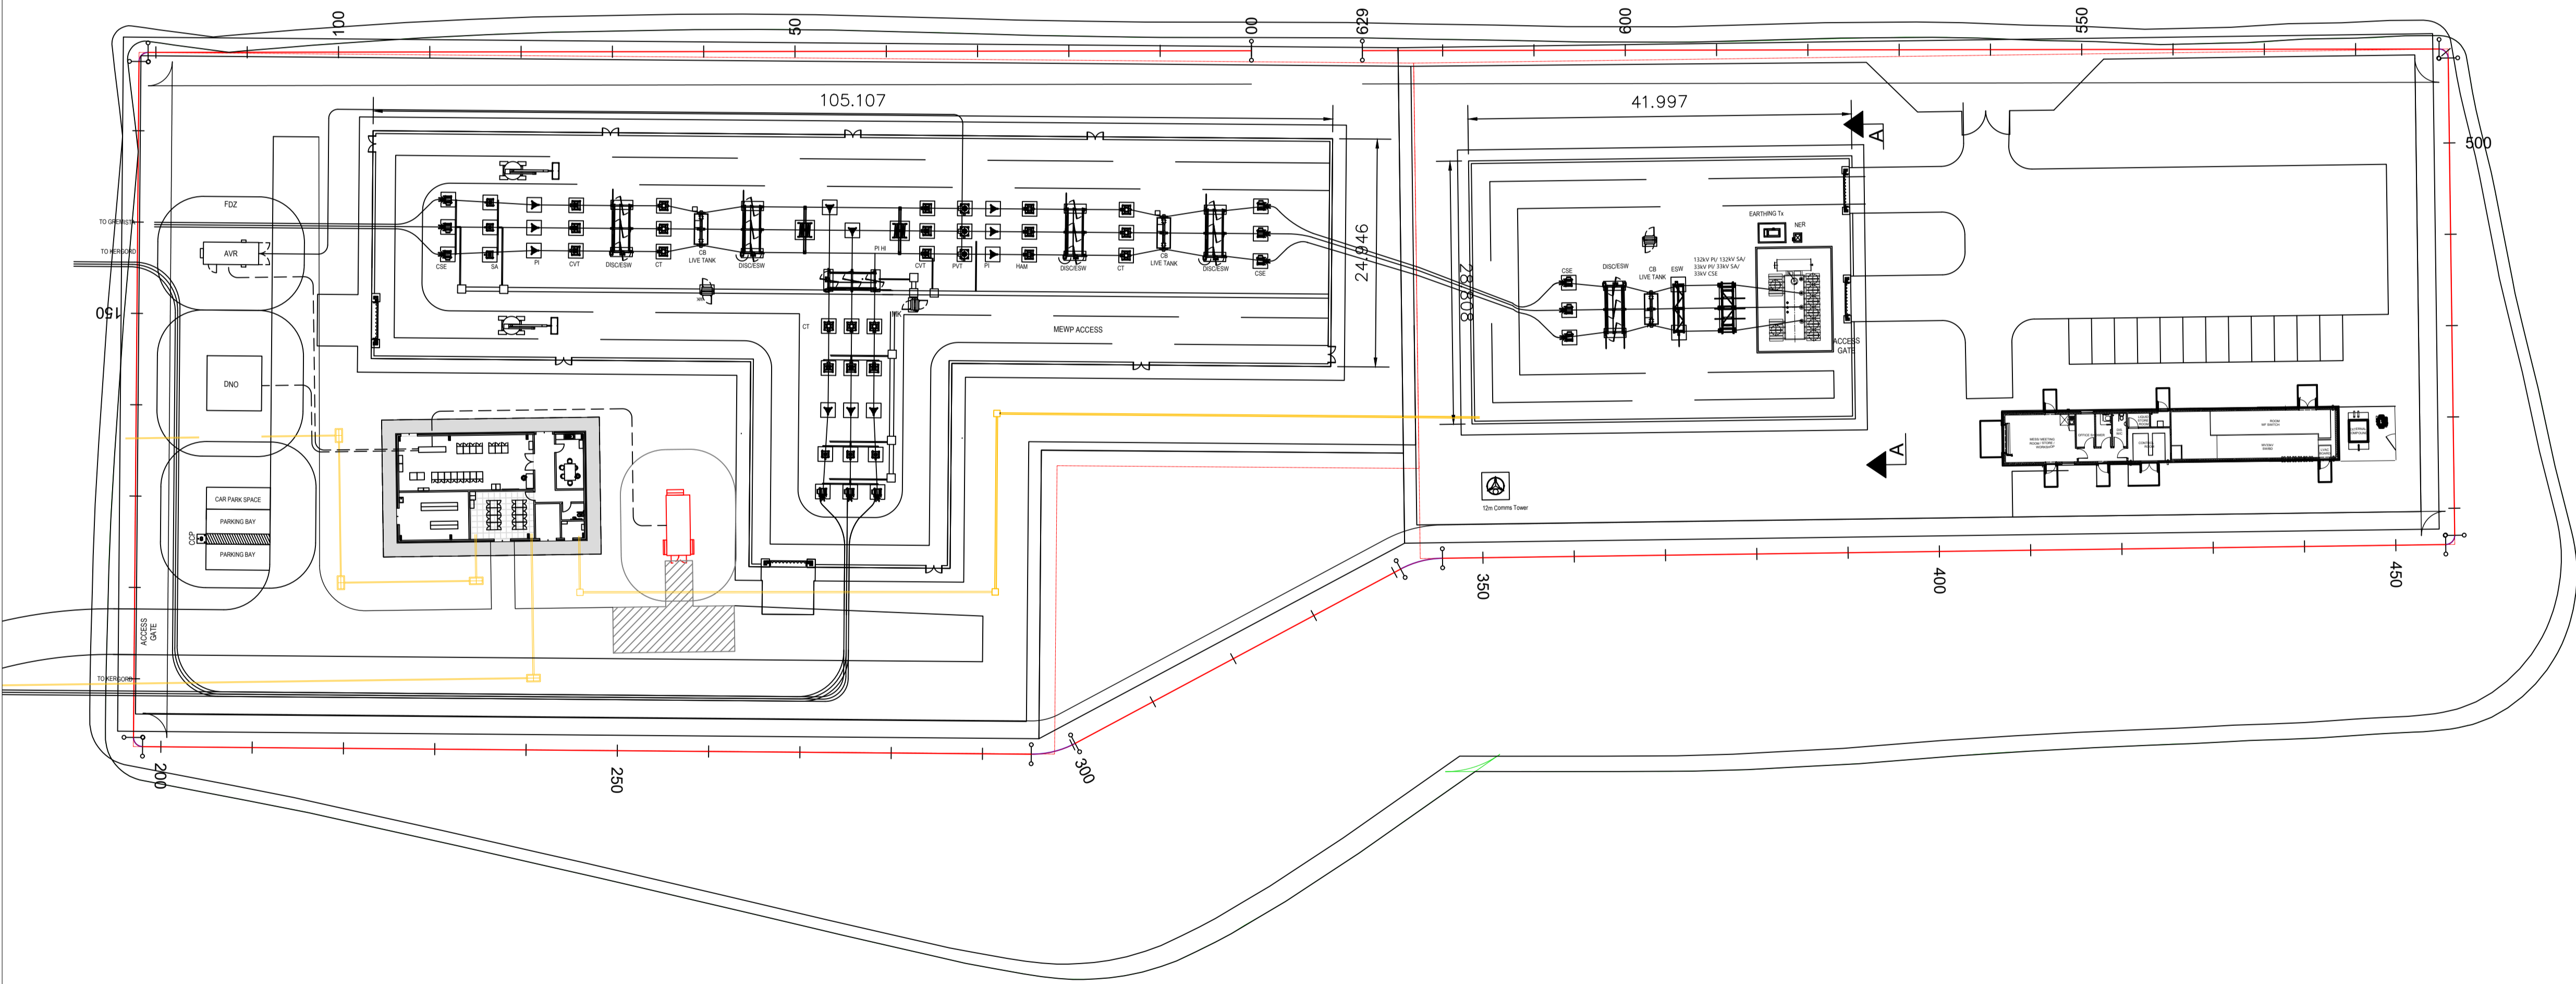

General Notes  
 1. All dimensions in meters unless otherwise stated

**PLANNING DRAWING ONLY. NOT TO BE USED FOR CONSTRUCTION.**

No.	Revision/Issue	Date

Drawing Title  
 Mossy Hill Wind Farm Substation SEIR  
 Figure 6 Substation Compound Layout Plan



Project MossyHill	Sheet
Date 09.12.2024	01
Scale	