


Mossy Hill Wind Farm Substation SEIR - Drawing 3 Substation Compound Layout Plan

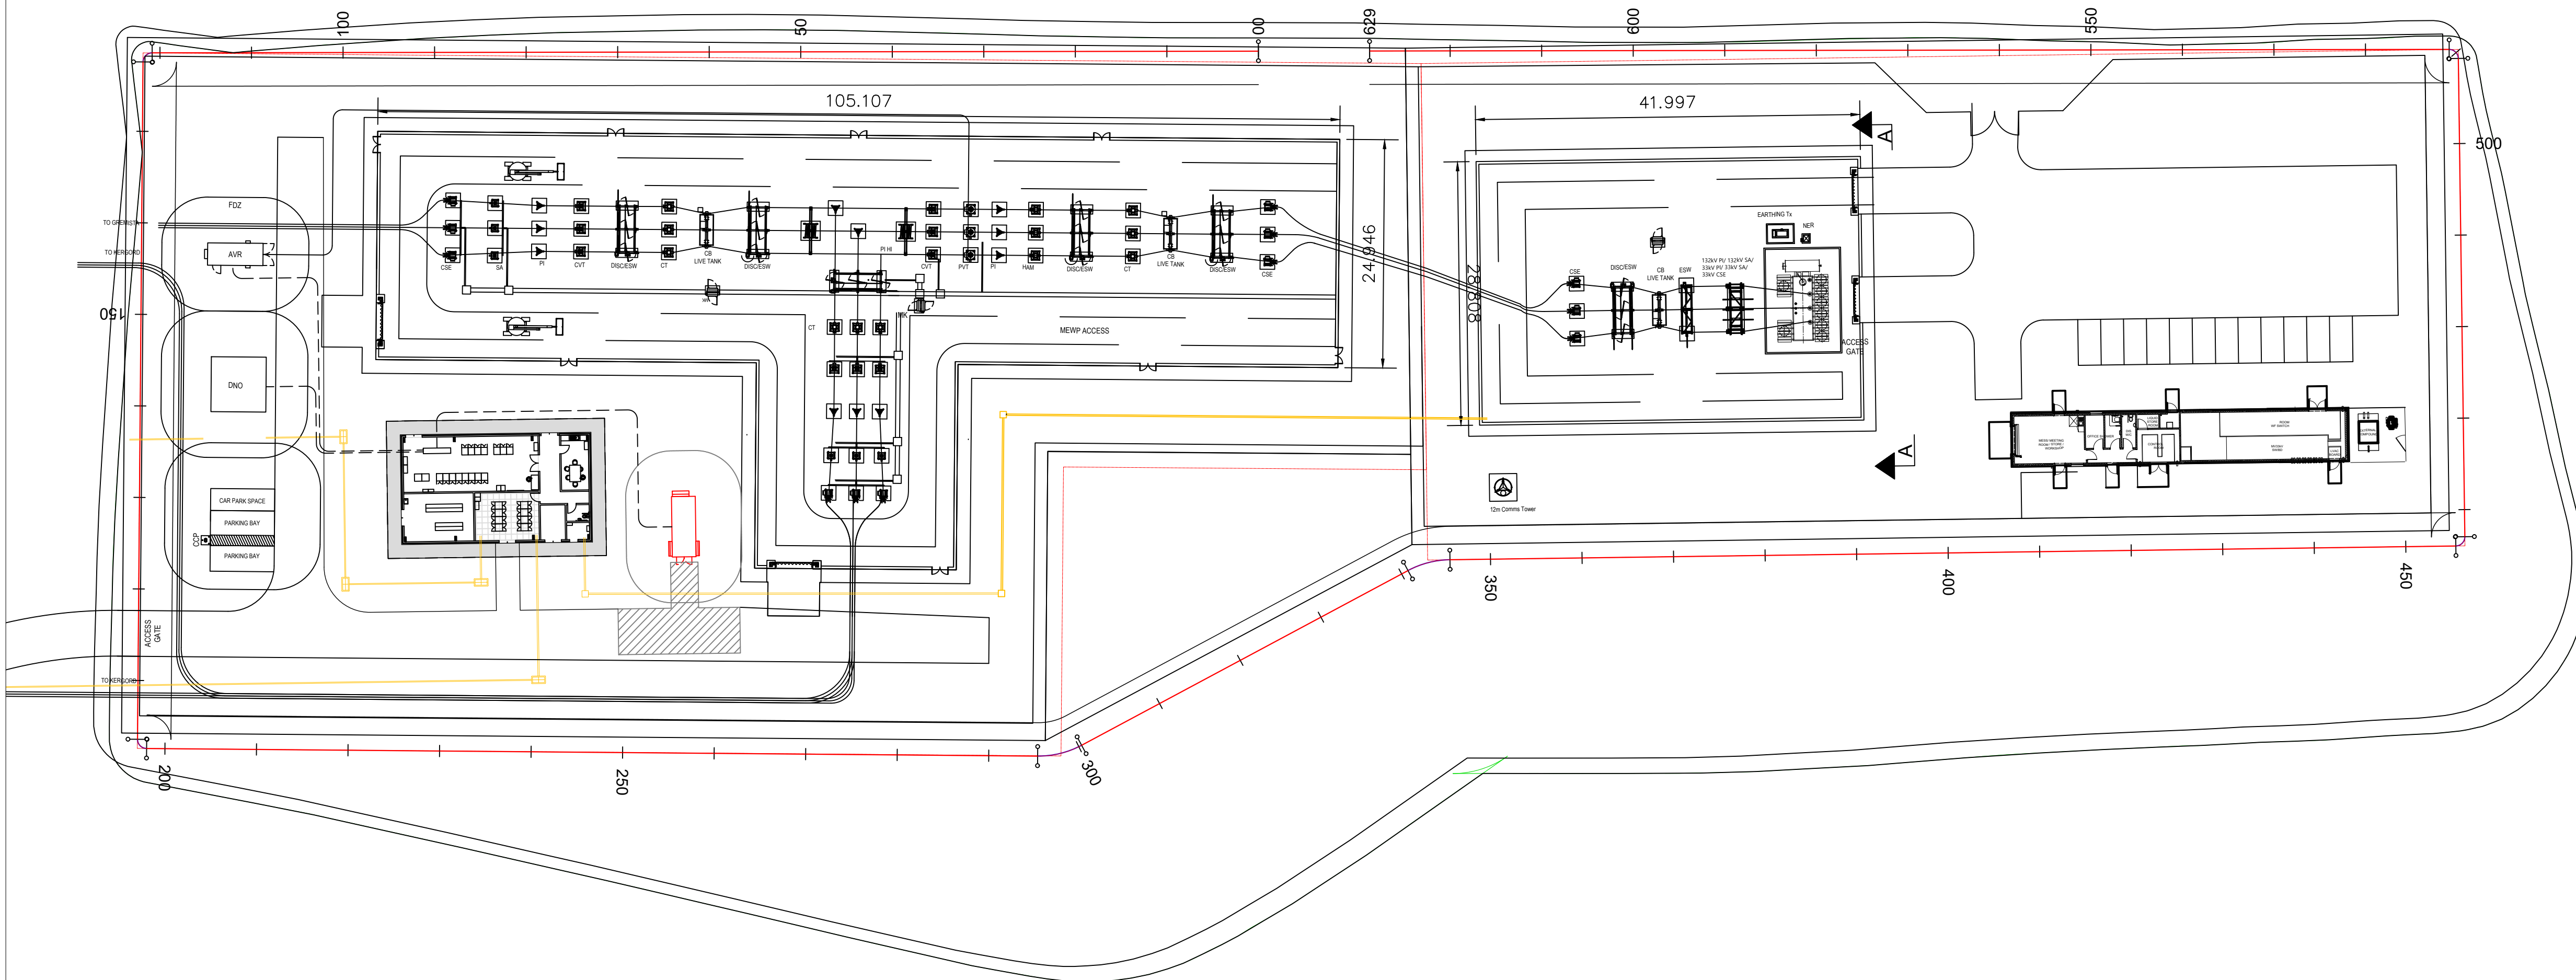

General Notes
 1. All dimensions in meters unless otherwise stated

**PLANNING
 DRAWING ONLY.
 NOT TO BE USED
 FOR
 CONSTRUCTION.**

No.	Revision/Issue	Date

Drawing Title
 Mossy Hill Wind Farm
 Substation SEIR -
 Drawing 3 Substation
 Compound Layout Plan



Project MossyHill	Sheet 01
Date 09.12.2024	
Scale	