
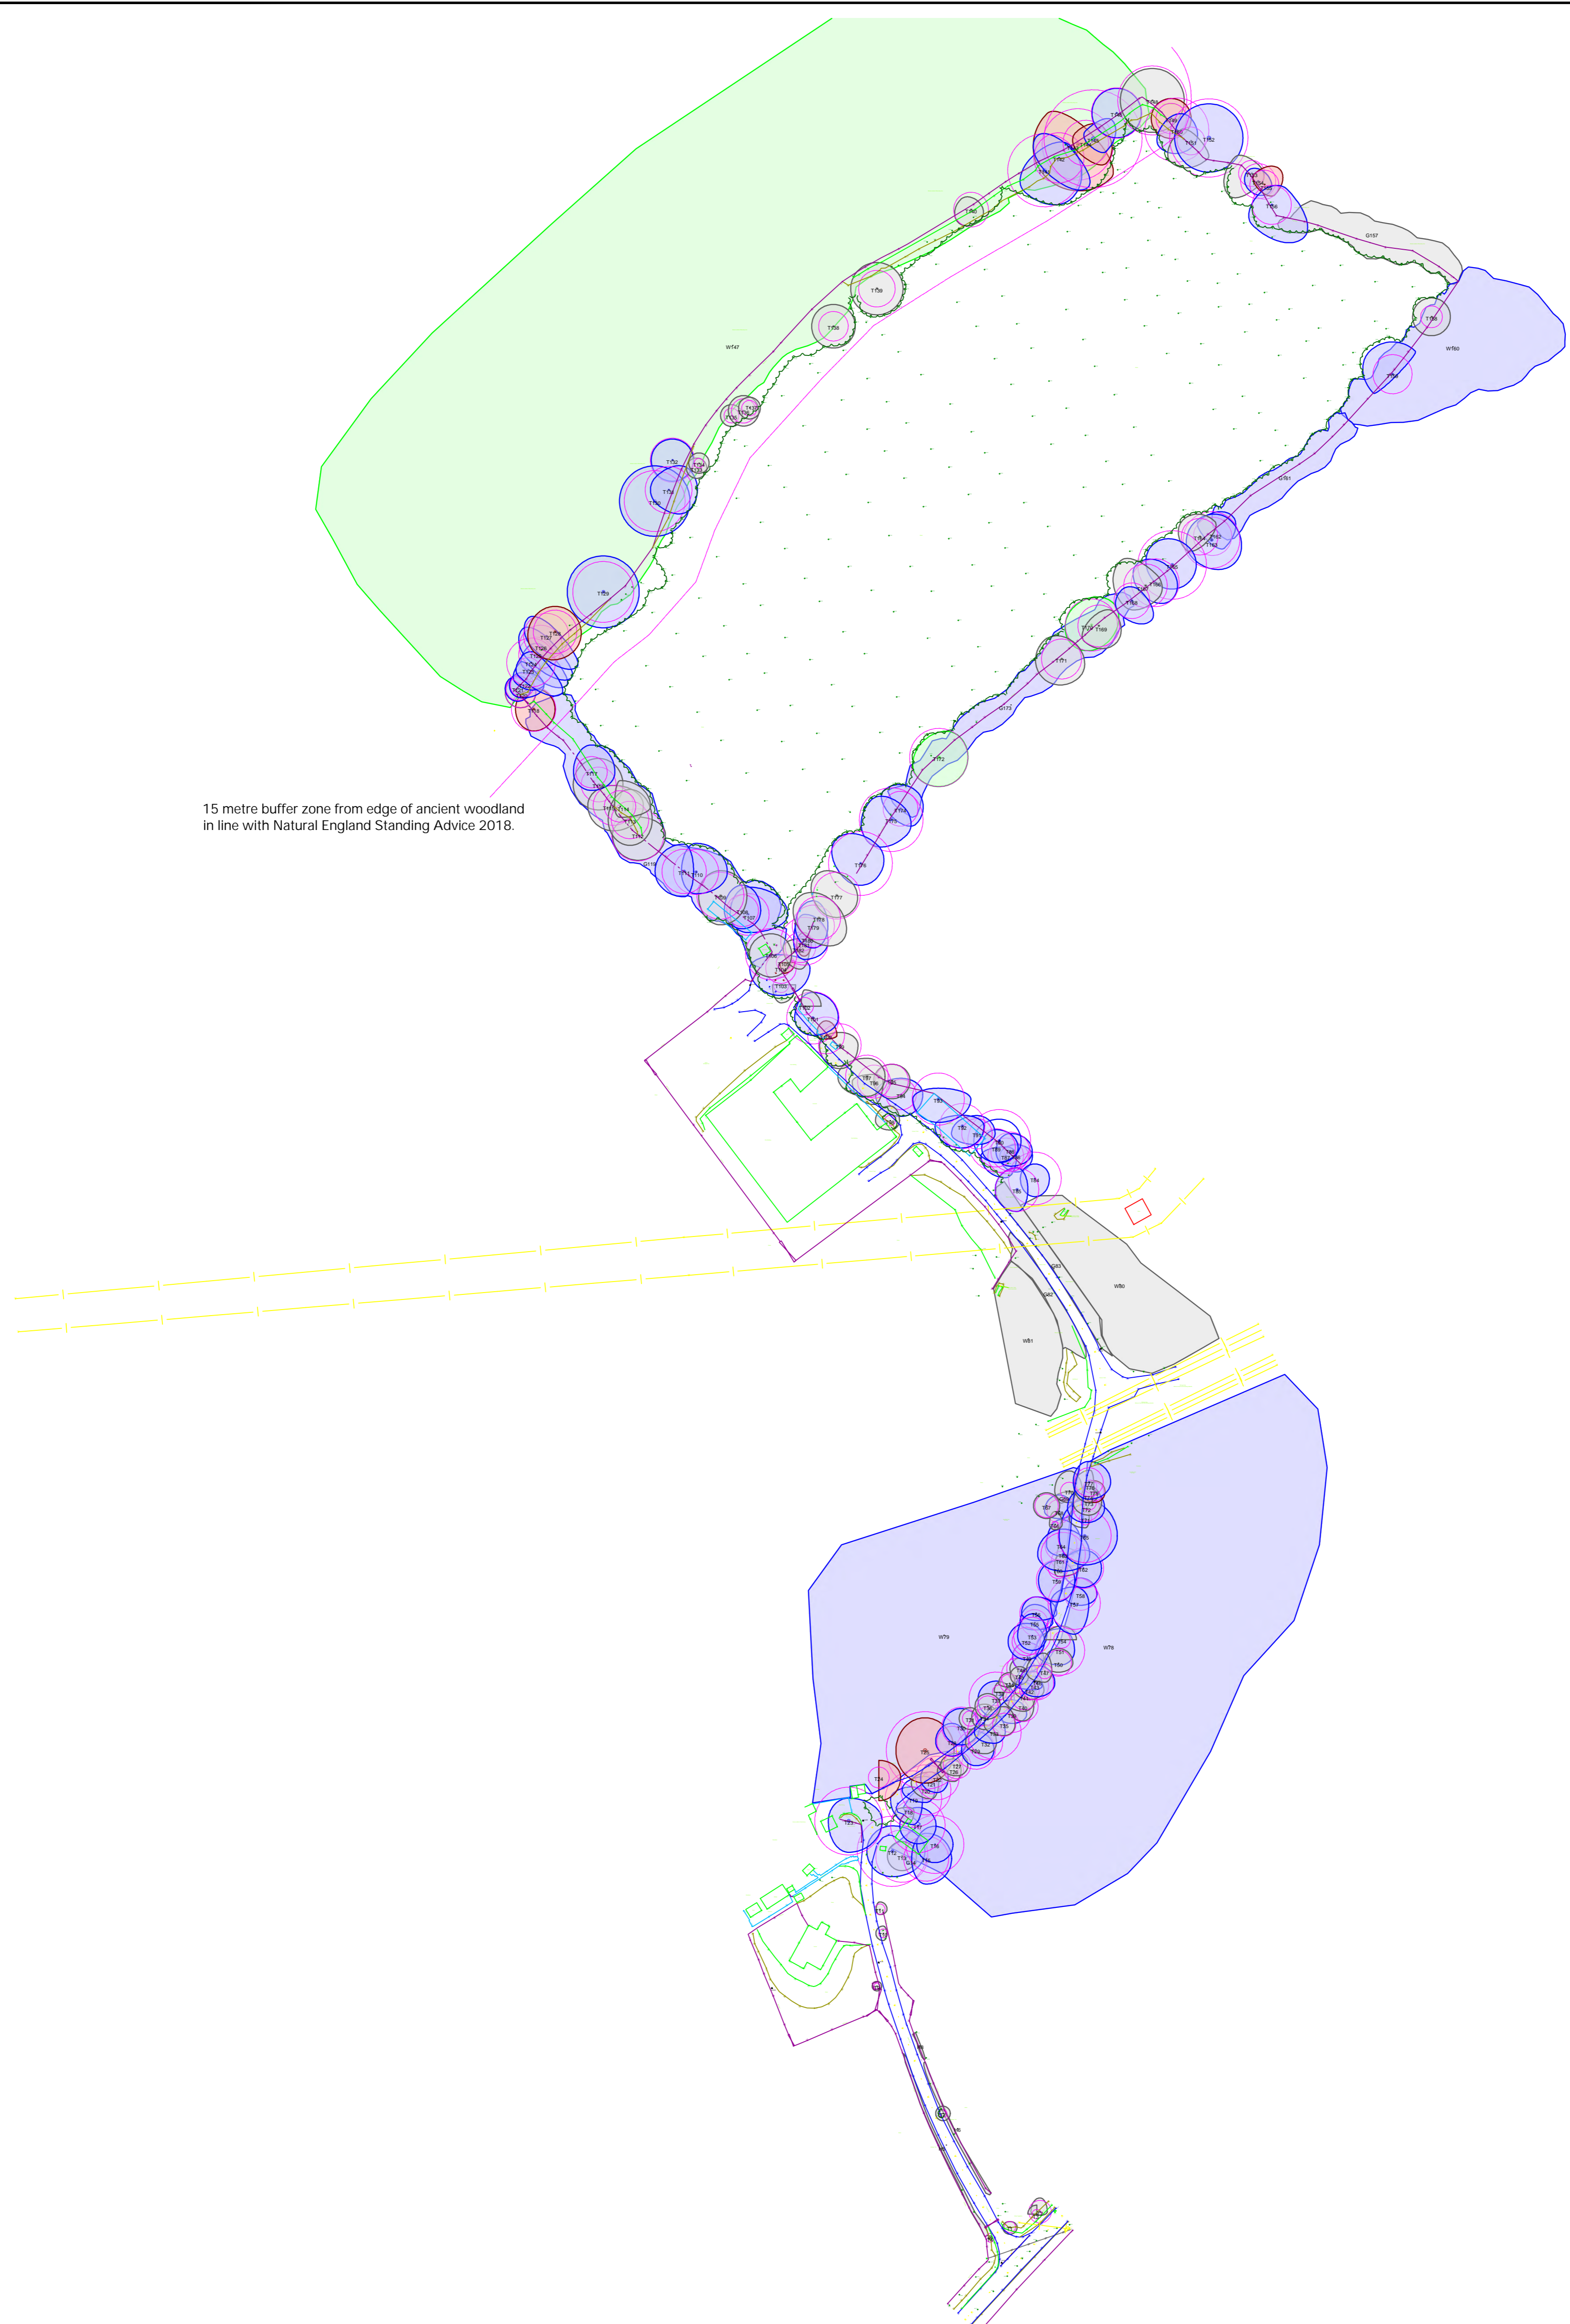
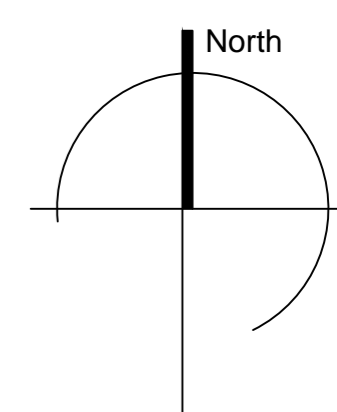
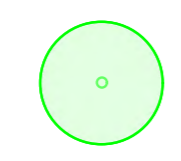
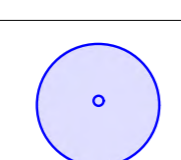
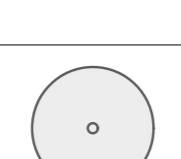


Appendix B1 – Tree Survey Plan

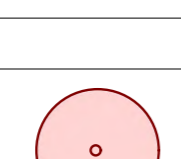


15 metre buffer zone from edge of ancient woodland in line with Natural England Standing Advice 2018.

BS5837:2012 Tree Categorisation

- 
A Category
 Trees of high quality with an estimated remaining life expectancy of at least 40 years
- 
B Category
 Trees of moderate quality with an estimated life expectancy of at least 20 years
- 
C Category
 Trees of low quality with an estimated life expectancy of at least 10 years, or young trees with a stem diameter below 150mm
- 
U Category
 Those in such a condition that they cannot realistically be retained as living trees in the context of the current land use for longer than 10 years

Key

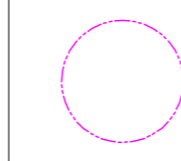- 
Root Protection Area (RPA)
 The minimum area around a tree deemed to contain sufficient roots and rooting volume to maintain the trees viability. Where the tree is ancient the RPA follows Natural England Standing Advice 2018.





Date	Revision	Description
---	---	---
Title		
Tree Survey - Overview		
Client		
Arcus Consultancy Services		
Site		
Ninfield Battery Storage Site, Kilnwood Farm, Potman's Lane, TN39 5JL		
Dwg Ref: TCTC-17961-PL-01-01	Rev: -	Scale: 1:1000 @ A1
Status: Planning	Date: Feb 2021	Drawn By: AC

Do not scale from this drawing, tree positions and dimensions should always be checked on site. The original of this drawing is in colour, do not rely on monochrome versions. This drawing is copyright Tracy Clarke Tree Consultancy Ltd. ©


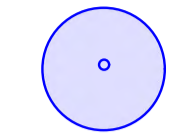

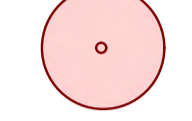


TRACY CLARKE
TREE CONSULTANCY


01371 811831 | info@tracyclarke.co.uk | www.tracyclarke.co.uk

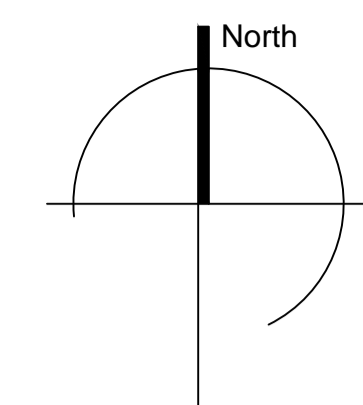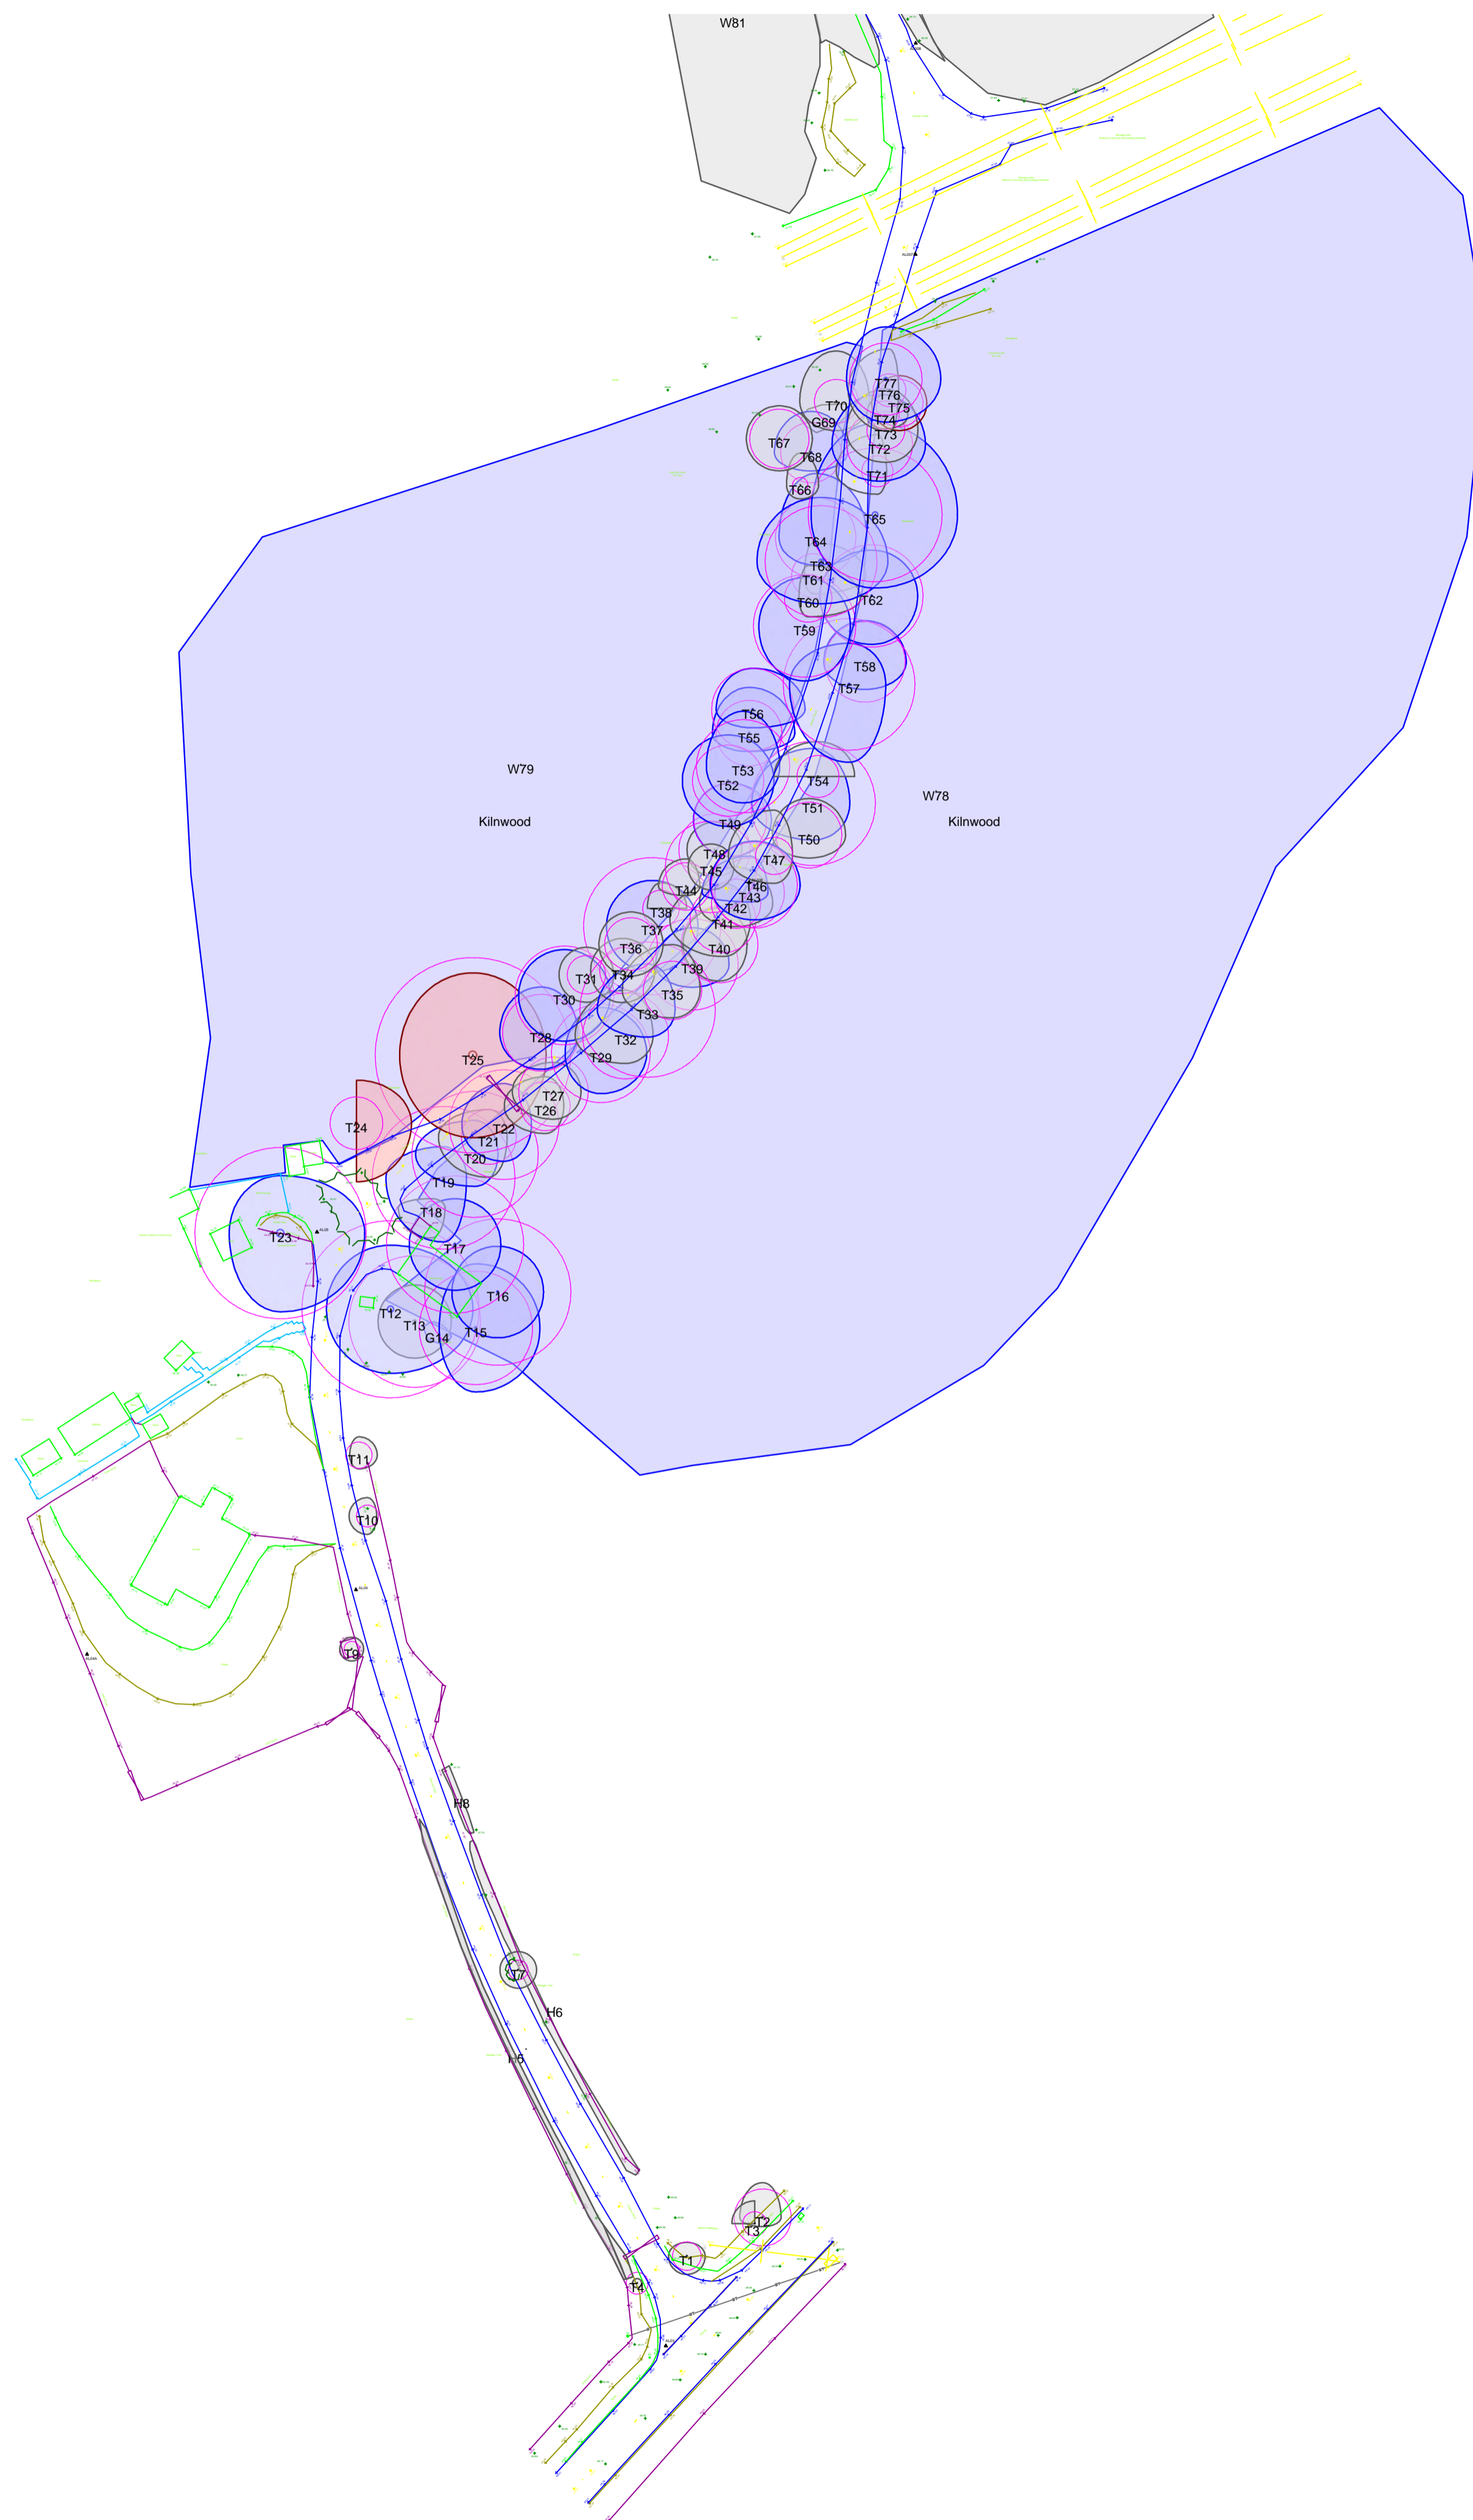


BS5837:2012 Tree Categorisation

- 
A Category
 Trees of high quality with an estimated remaining life expectancy of at least 40 years
- 
B Category
 Trees of moderate quality with an estimated life expectancy of at least 20 years
- 
C Category
 Trees of low quality with an estimated life expectancy of at least 10 years, or young trees with a stem diameter below 150mm
- 
U Category
 Those in such a condition that they cannot realistically be retained as living trees in the context of the current land use for longer than 10 years

Key

- 
Root Protection Area (RPA)
 The minimum area around a tree deemed to contain sufficient roots and rooting volume to maintain the trees viability. Where the tree is ancient the RPA follows Natural England Standing Advice 2018.

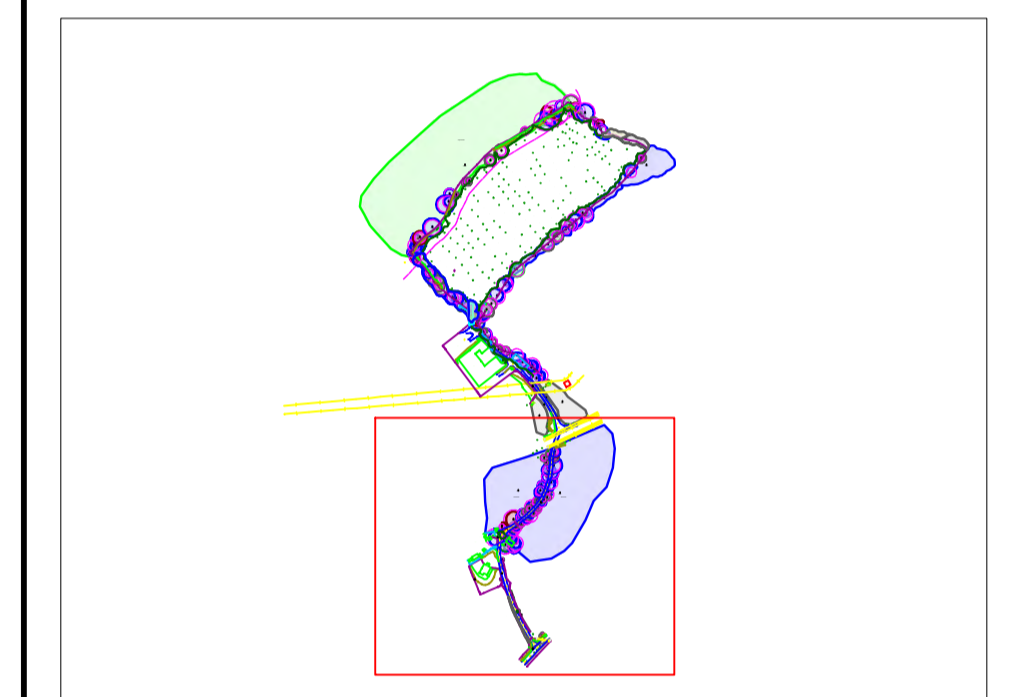

Do not scale from this drawing, tree positions and dimensions should always be checked on site. The original of this drawing is in colour, do not rely on monochrome versions. This drawing is copyright Tracy Clarke Tree Consultancy Ltd ©



Date	Revision	Description

Title
Tree Survey - South

Client
Arcus Consultancy Services


Site
**Ninfield Battery Storage Site
Kilnwood Farm, Potman's Lane
TN39 5JL**

Ref: TCTC-17961-PL-01-02	Rev: -	Scale: 1:500 @ A1
Status: Planning	Date: Feb 2021	Drawn By: AC







TRACY CLARKE
TREE CONSULTANCY


 01371 811831
  info@tracyclarke.co.uk
  www.tracyclarke.co.uk

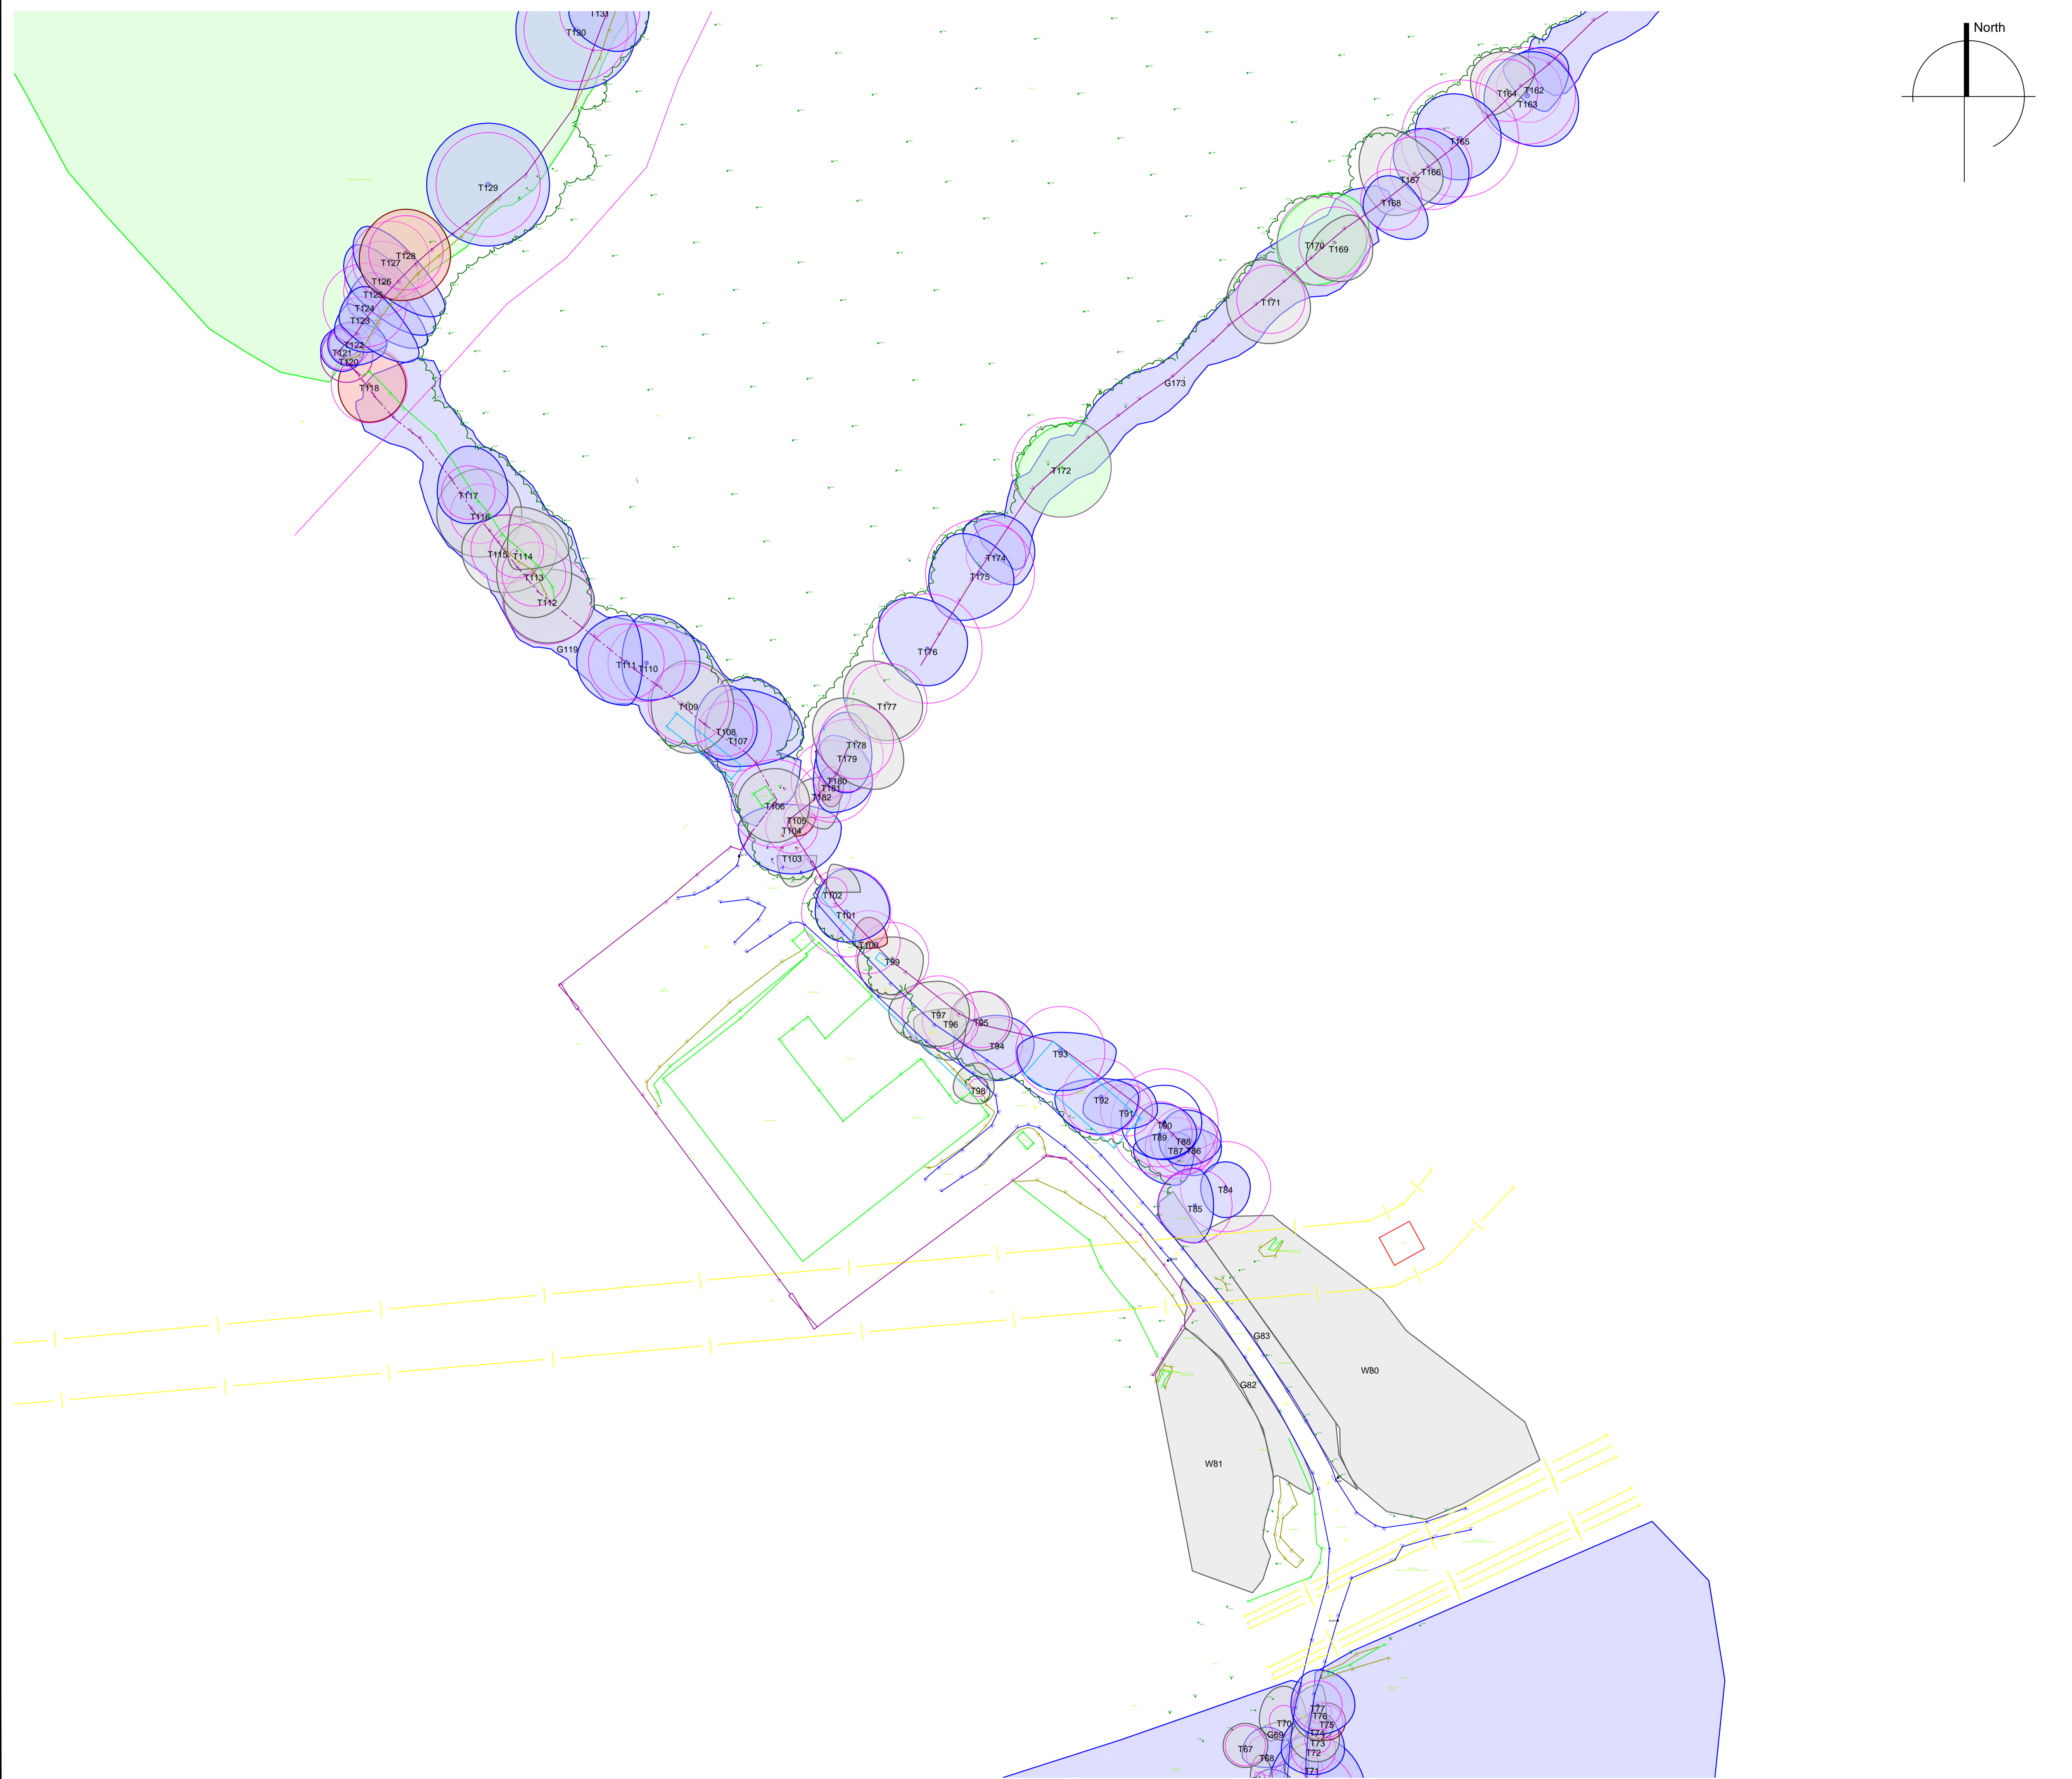


BS5837:2012 Tree Categorisation

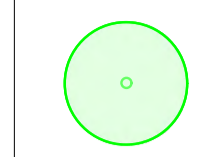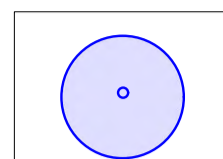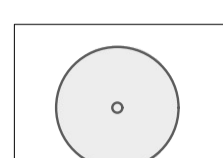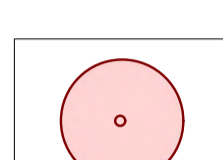-  **A Category**
Trees of high quality with an estimated remaining life expectancy of at least 40 years
-  **B Category**
Trees of moderate quality with an estimated life expectancy of at least 20 years
-  **C Category**
Trees of low quality with an estimated life expectancy of at least 10 years, or young trees with a stem diameter below 150mm
-  **U Category**
Those in such a condition that they cannot realistically be retained as living trees in the context of the current land use for longer than 10 years

Key

 **Root Protection Area (RPA)**
The minimum area around a tree deemed to contain sufficient roots and rooting volume to maintain the trees viability. Where the tree is ancient the RPA follows Natural England Standing Advice 2018.

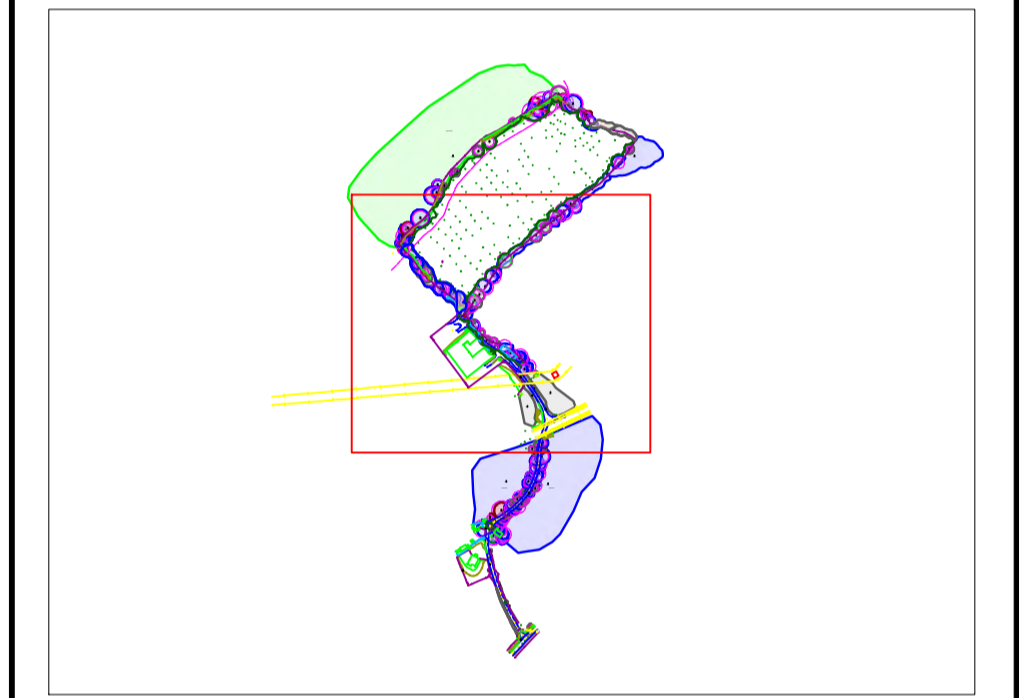

Do not scale from this drawing, tree positions and dimensions should always be checked on site. The original of this drawing is in colour, do not rely on monochrome versions. This drawing is copyright Tracy Clarke Tree Consultancy Ltd ©

0 5m 10m 20m 30m 40m 50m		
Date	Revision	Description

Title
Tree Survey - Central

Client
Arcus Consultancy Services



Site
**Ninfield Battery Storage Site
Kilwood Farm, Potman's Lane
TN39 5JL**

Ref: TCTC-17961-PL-01-03	Rev: -	Scale: 1:500 @ A1
Status: Planning	Date: Feb 2021	Drawn By: AC


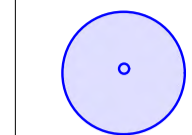
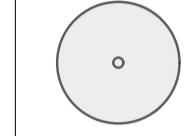
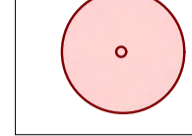



TRACY CLARKE
TREE CONSULTANCY


 01371 811831
  info@tracyclarke.co.uk
  www.tracyclarke.co.uk

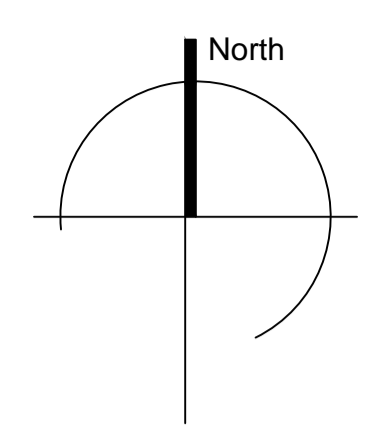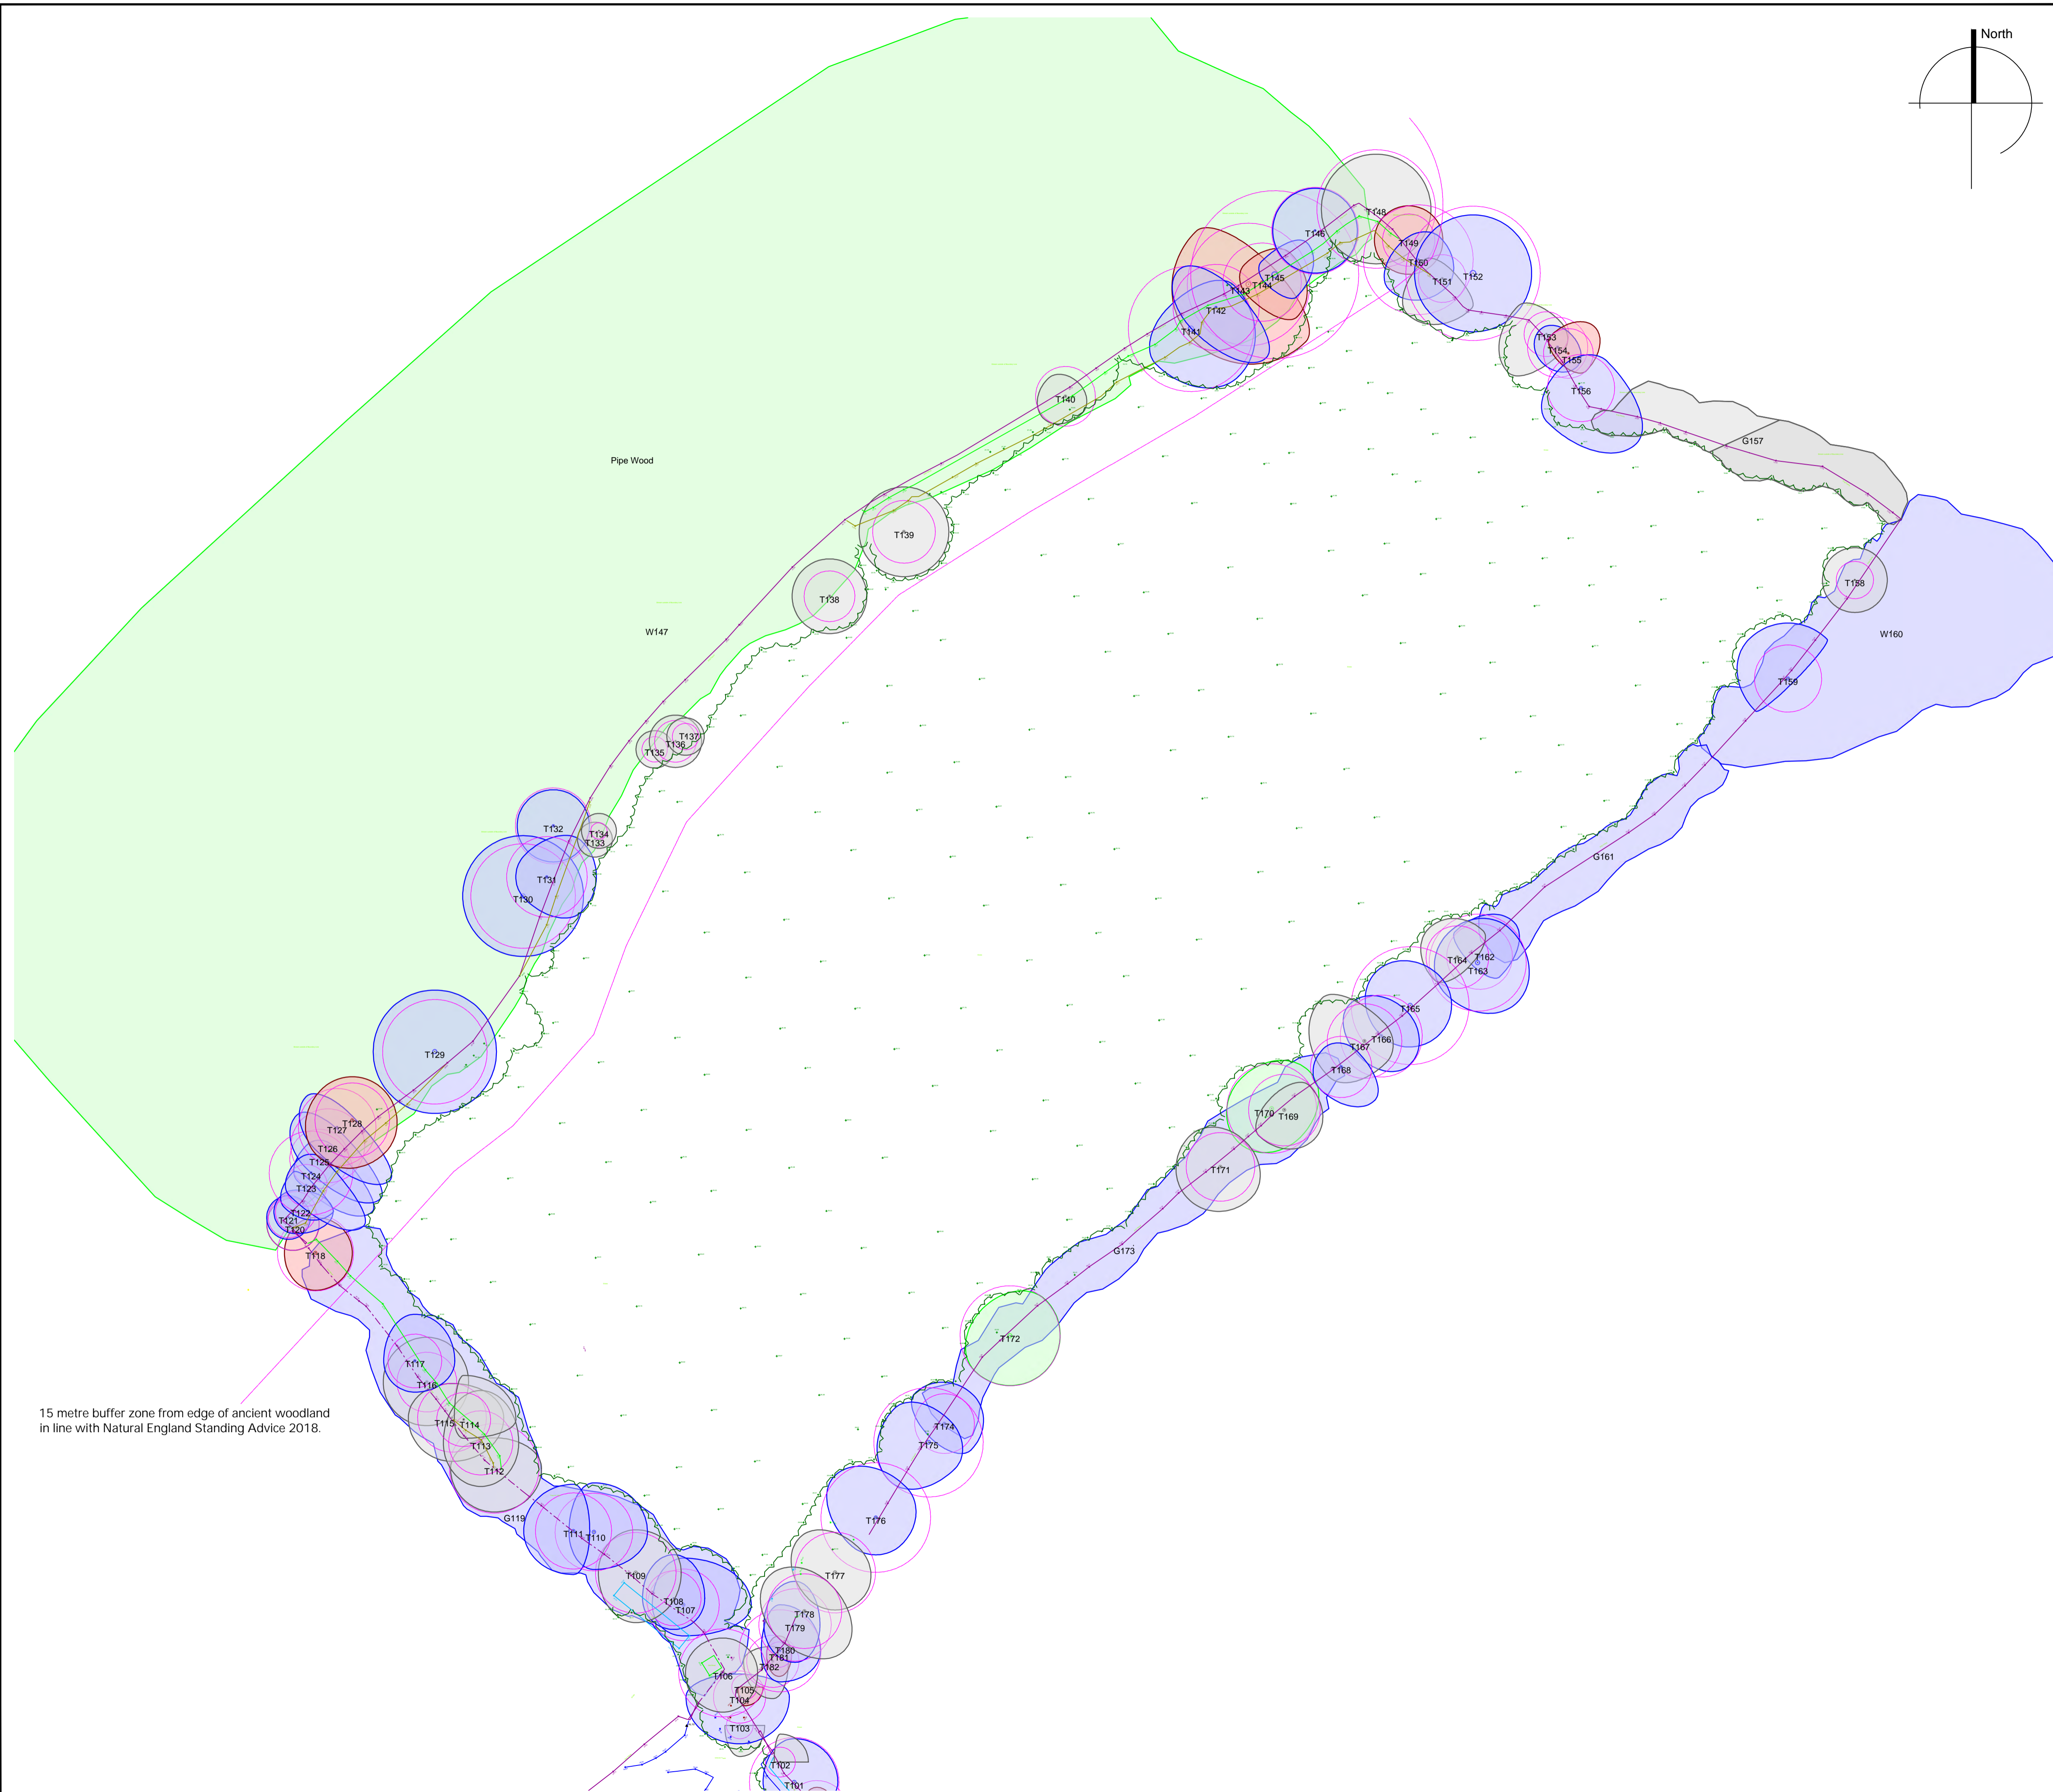


BS5837:2012 Tree Categorisation

- 
A Category
 Trees of high quality with an estimated remaining life expectancy of at least 40 years
- 
B Category
 Trees of moderate quality with an estimated life expectancy of at least 20 years
- 
C Category
 Trees of low quality with an estimated life expectancy of at least 10 years, or young trees with a stem diameter below 150mm
- 
U Category
 Those in such a condition that they cannot realistically be retained as living trees in the context of the current land use for longer than 10 years

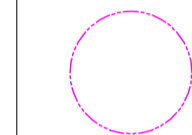- Key**
- 
Root Protection Area (RPA)
 The minimum area around a tree deemed to contain sufficient roots and rooting volume to maintain the trees viability. Where the tree is ancient the RPA follows Natural England Standing Advice 2018.

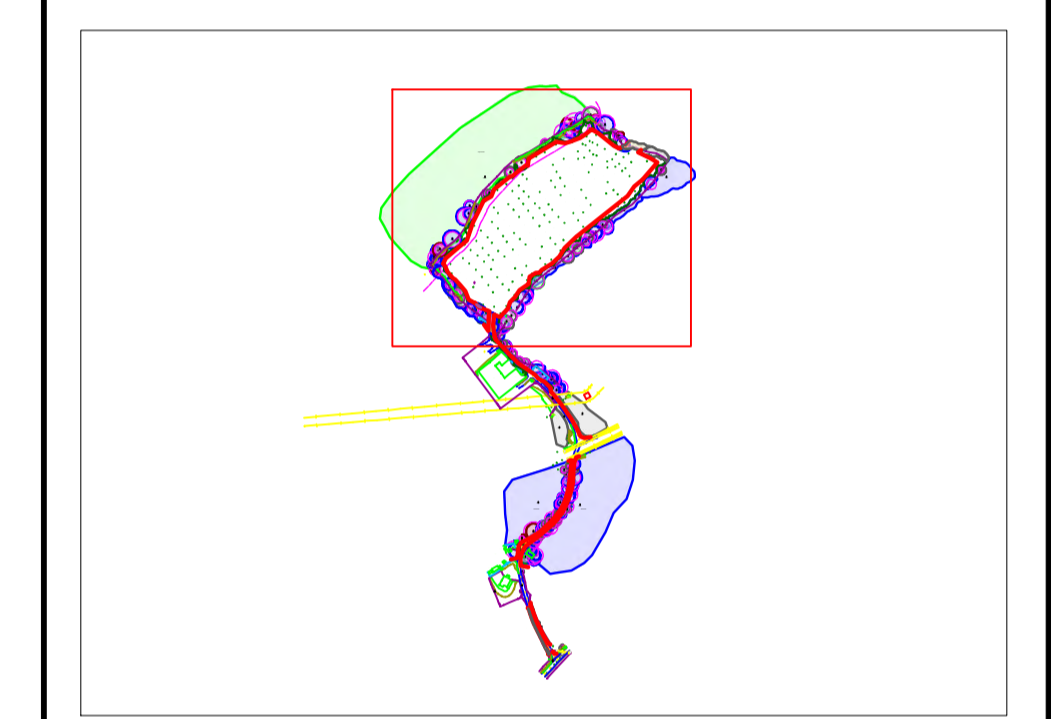

Do not scale from this drawing, tree positions and dimensions should always be checked on site. The original of this drawing is in colour, do not rely on monochrome versions. This drawing is copyright Tracy Clarke Tree Consultancy Ltd ©

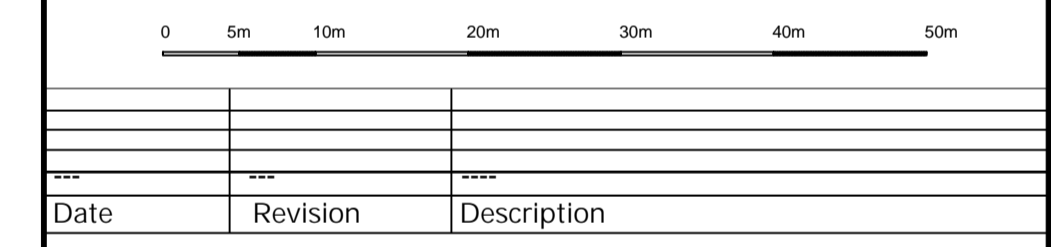

Date	Revision	Description

Title
Tree Survey - North

Client
Arcus Consultancy Services

Site
**Ninfield Battery Storage Site
Kilnwood Farm, Potman's Lane
TN39 5JL**

Ref: TCTC-17961-PL-01-04 Rev: - Scale: 1:500 @ A1

Status: Planning Date: Feb 2021 Drawn By: AC




TRACY CLARKE
TREE CONSULTANCY

 01371 811831
  info@tracyclarke.co.uk
  www.tracyclarke.co.uk

15 metre buffer zone from edge of ancient woodland in line with Natural England Standing Advice 2018.

Appendix B2 – Proposal and Tree Work Plan

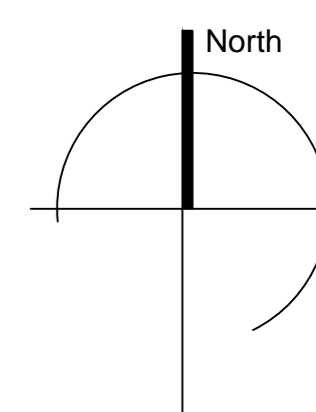

15 metre buffer zone from edge of ancient woodland in line with Natural England Standing Advice 2018.





CABLE ROUTE TO SUBSTATION TBC

10m EXCLUSION ZONE, EITHER SIDE OF RIVER


10m EXCLUSION AREA ALLOWED, EITHER SIDE OF HEDGE ROW

10m EXCLUSION AREA AROUND POND

BS5837:2012 Tree Categorisation

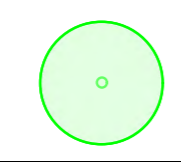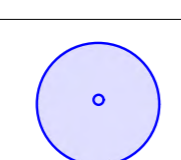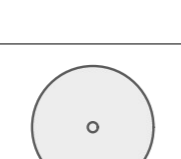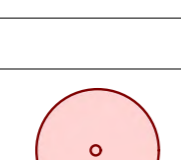- 
A Category
 Trees of high quality with an estimated remaining life expectancy of at least 40 years
- 
B Category
 Trees of moderate quality with an estimated life expectancy of at least 20 years
- 
C Category
 Trees of low quality with an estimated life expectancy of at least 10 years, or young trees with a stem diameter below 150mm
- 
U Category
 Those in such a condition that they cannot realistically be retained as living trees in the context of the current land use for longer than 10 years

Key

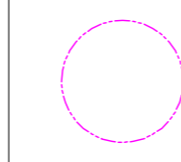- 
Root Protection Area (RPA)
 The minimum area around a tree deemed to contain sufficient roots and rooting volume to maintain the trees viability. Where the tree is ancient the RPA follows Natural England Standing Advice 2018.





Date	Revision	Description
---	---	---
Title		
Proposed Layout - Overview		
Client		
Arcus Consultancy Services		
Site		
Ninfield Battery Storage Site, Kilnwood Farm, Potman's Lane, TN39 5JL		
Dwg Ref: TCTC-17961-PL-02-01	Rev: -	Scale: 1:1000 @ A1
Status: Planning	Date: June 2021	Drawn By: AC

Do not scale from this drawing, tree positions and dimensions should always be checked on site. The original of this drawing is in colour, do not rely on monochrome versions. This drawing is copyright Tracy Clarke Tree Consultancy Ltd. ©







TRACY CLARKE
TREE CONSULTANCY

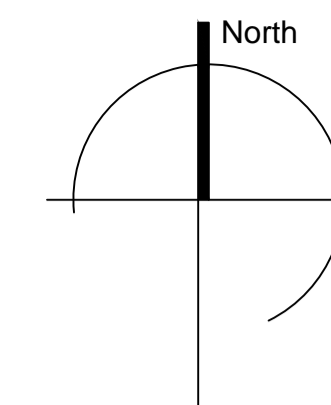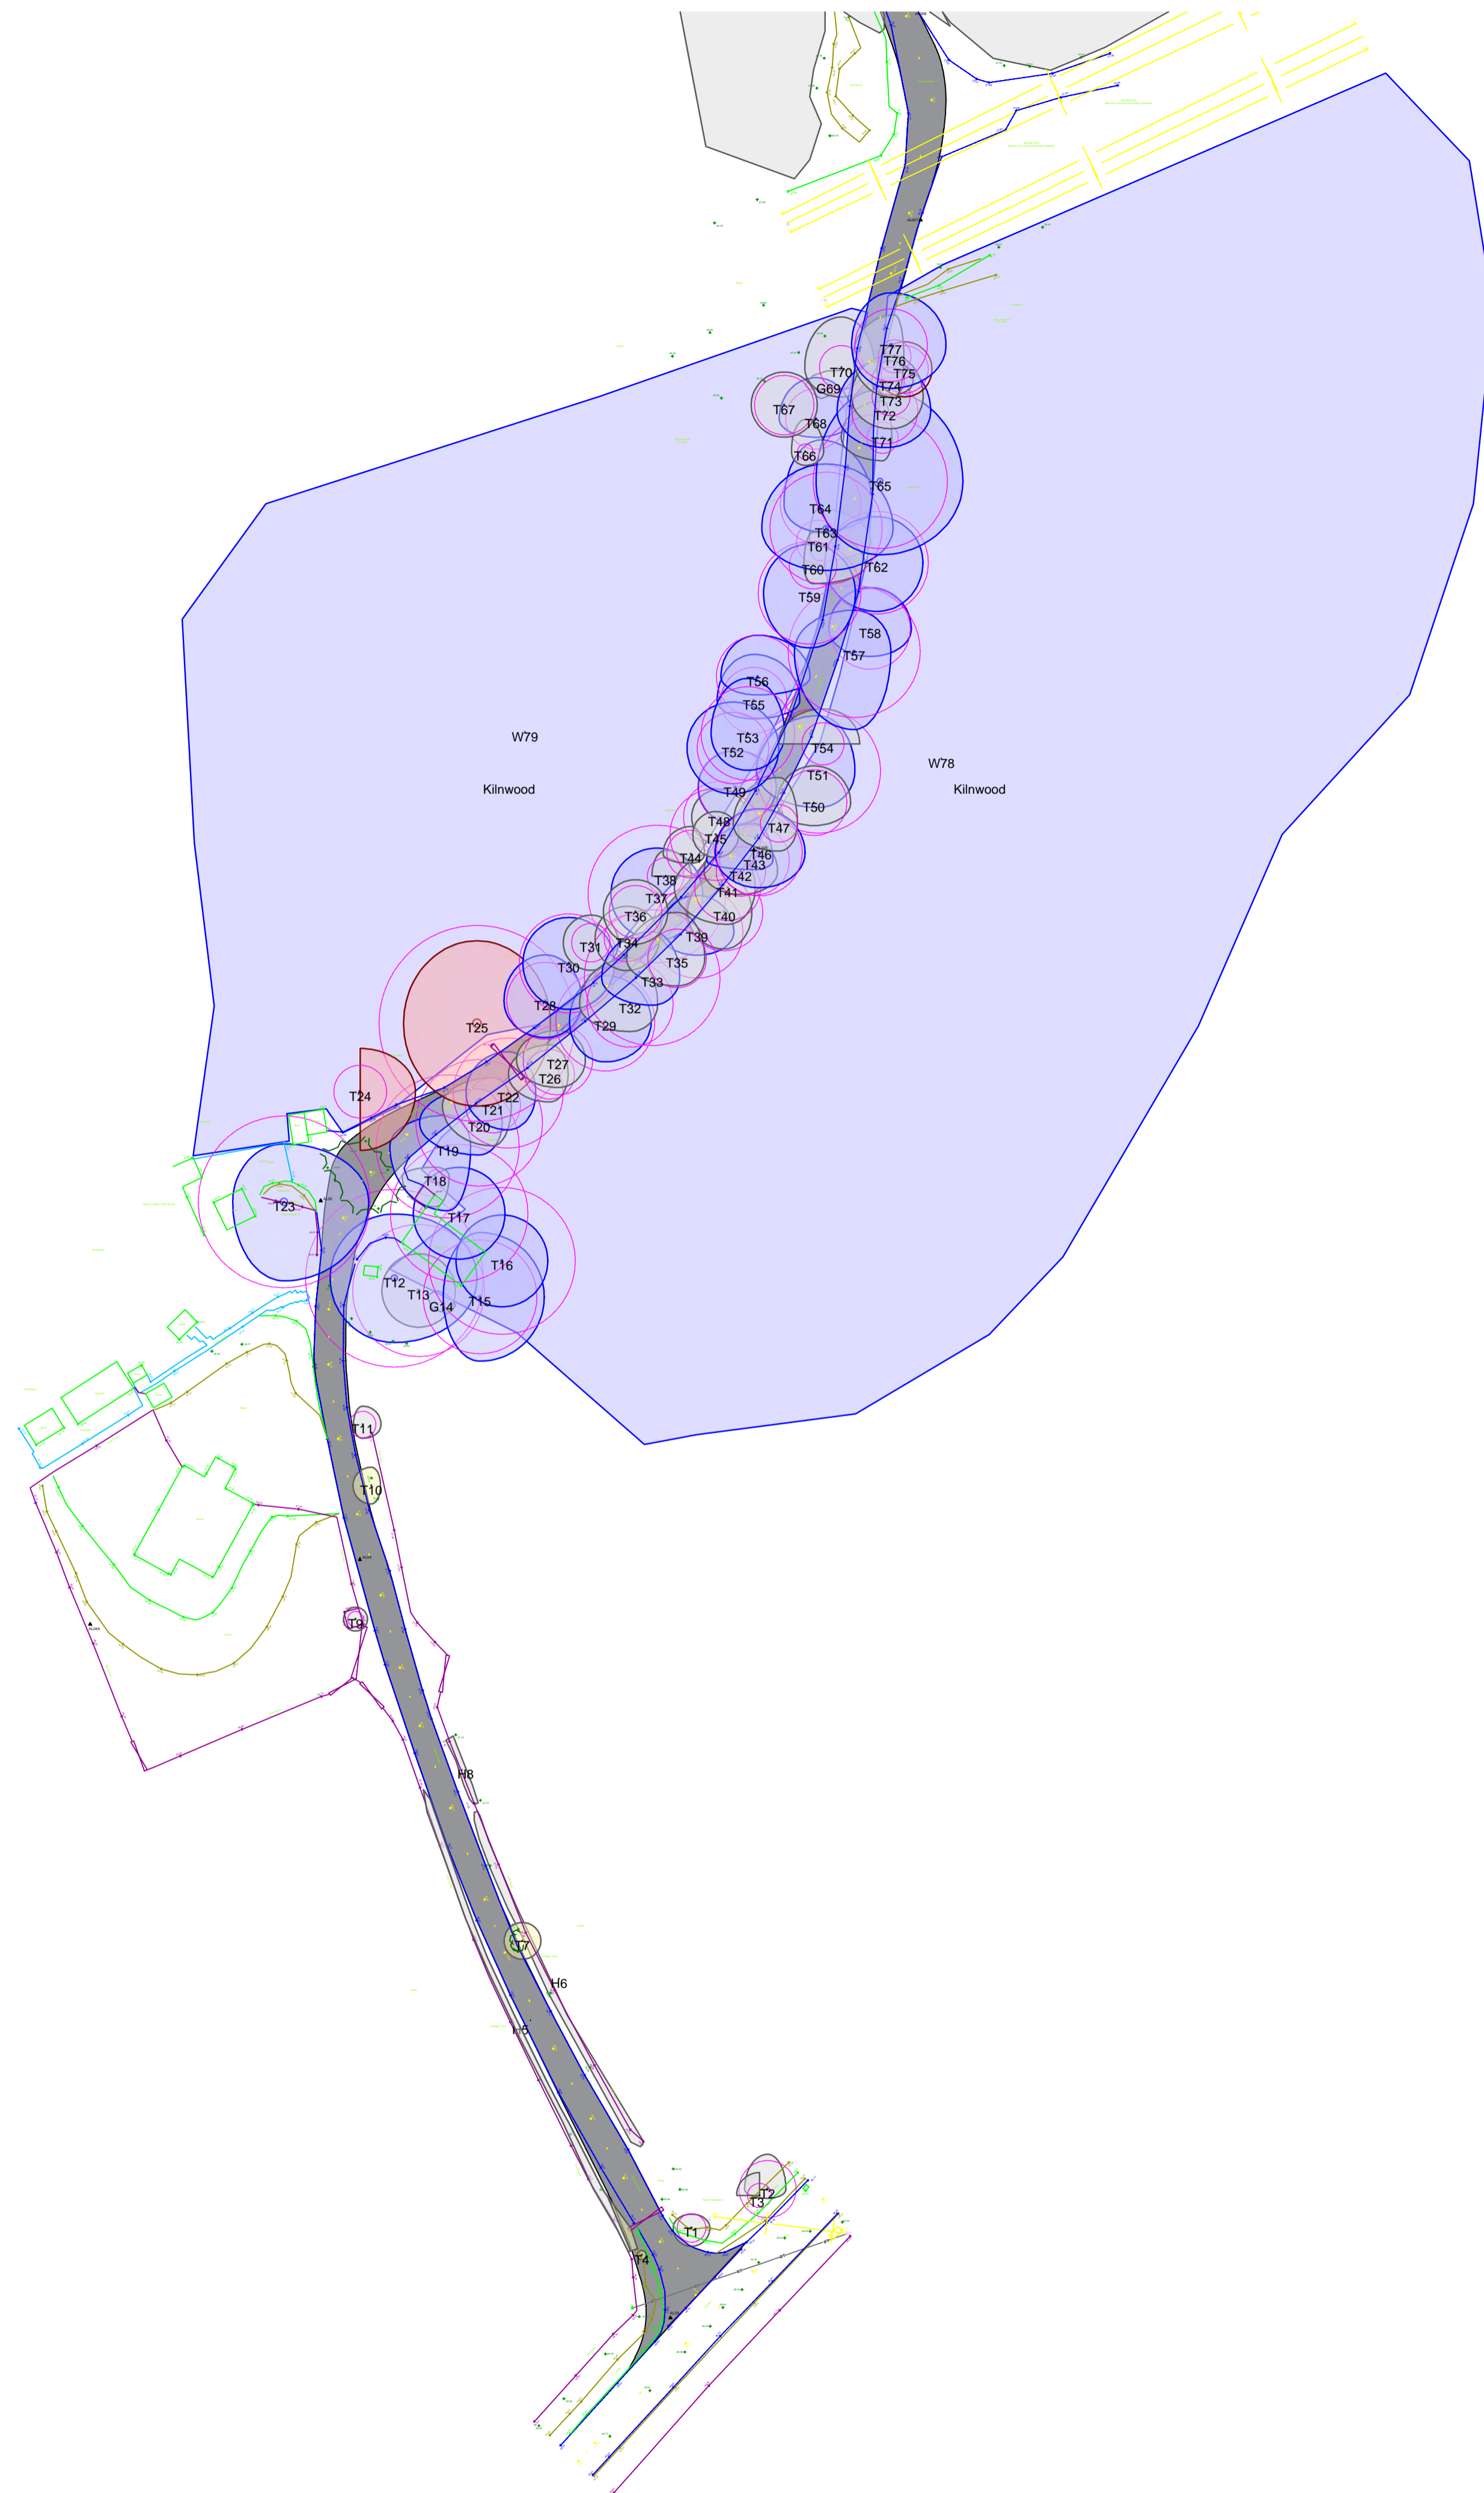

01371 811831 | info@tracyclarke.co.uk | www.tracyclarke.co.uk

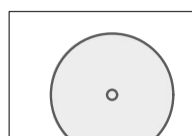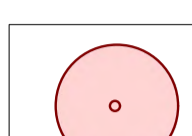


BS5837:2012 Tree Categorisation

- 
A Category
 Trees of high quality with an estimated remaining life expectancy of at least 40 years
- 
B Category
 Trees of moderate quality with an estimated life expectancy of at least 20 years
- 
C Category
 Trees of low quality with an estimated life expectancy of at least 10 years, or young trees with a stem diameter below 150mm
- 
U Category
 Those in such a condition that they cannot realistically be retained as living trees in the context of the current land use for longer than 10 years

Key

- 
Root Protection Area (RPA)
 The minimum area around a tree deemed to contain sufficient roots and rooting volume to maintain the trees viability. Where the tree is ancient the RPA follows Natural England Standing Advice 2018.
- 
 Trees to be removed / pruned for development

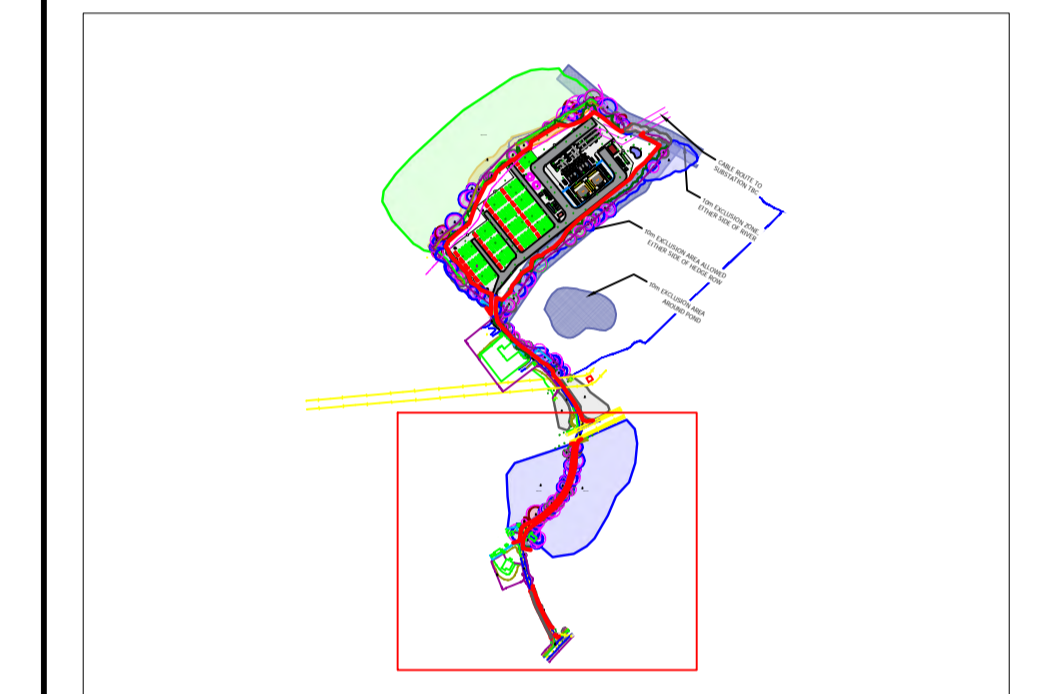

Do not scale from this drawing, tree positions and dimensions should always be checked on site. The original of this drawing is in colour, do not rely on monochrome versions. This drawing is copyright Tracy Clarke Tree Consultancy Ltd. ©



Date	Revision	Description

Title
Proposed Layout - South

Client
Arcus Consultancy Services





Site
Ninfield Battery Storage Site
Kilnwood Farm, Potman's Lane
TN39 5JL



Ref: TCTC-17961-PL-02-02	Rev: -	Scale: 1:500 @ A1
Status: Planning	Date: June 2021	Drawn By: AC




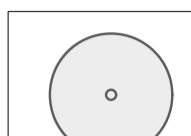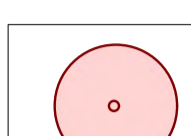


BS5837:2012 Tree Categorisation

-  **A Category**
Trees of high quality with an estimated remaining life expectancy of at least 40 years
-  **B Category**
Trees of moderate quality with an estimated life expectancy of at least 20 years
-  **C Category**
Trees of low quality with an estimated life expectancy of at least 10 years, or young trees with a stem diameter below 150mm
-  **U Category**
Those in such a condition that they cannot realistically be retained as living trees in the context of the current land use for longer than 10 years

- Key**
-  **Root Protection Area (RPA)**
The minimum area around a tree deemed to contain sufficient roots and rooting volume to maintain the trees viability. Where the tree is ancient the RPA follows Natural England Standing Advice 2018.
 -  **Trees to be removed / pruned for development**

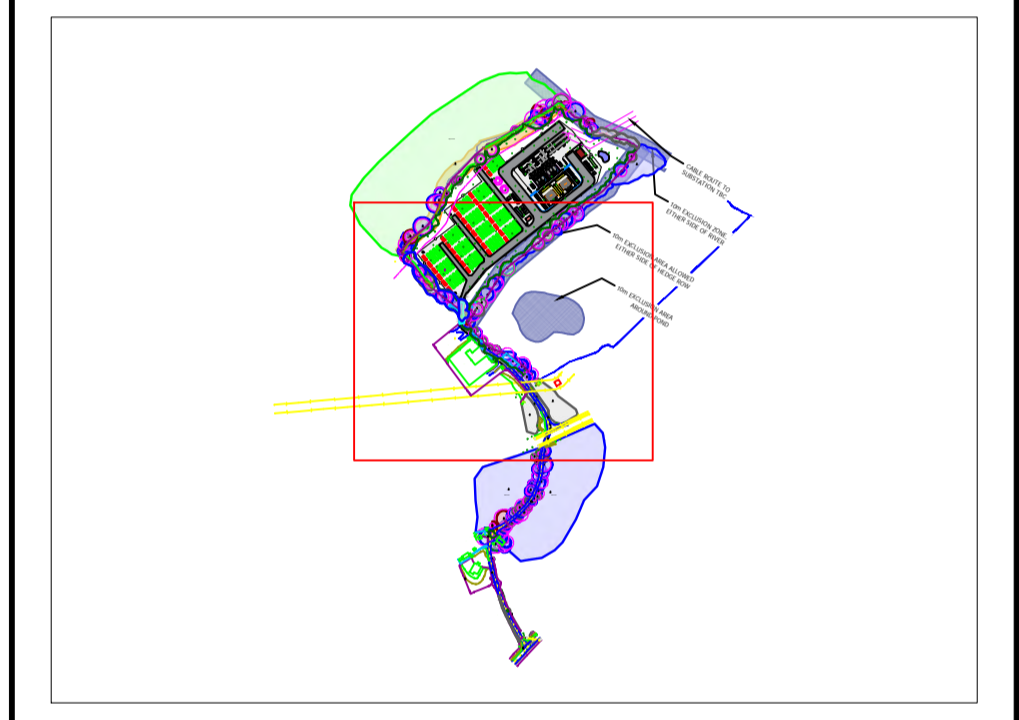

Do not scale from this drawing, tree positions and dimensions should always be checked on site. The original of this drawing is in colour, do not rely on monochrome versions. This drawing is copyright Tracy Clarke Tree Consultancy Ltd. ©

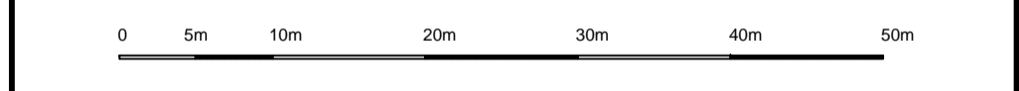

Date	Revision	Description
---	---	---

Title
Proposed Layout - Central


Client
Arcus Consultancy Services

Site
**Ninfield Battery Storage Site
Kilwood Farm, Potman's Lane
TN39 5JL**





Ref: TCTC-17961-PL-02-03	Rev: -	Scale: 1:500 @ A1
Status: Planning	Date: June 2021	Drawn By: AC

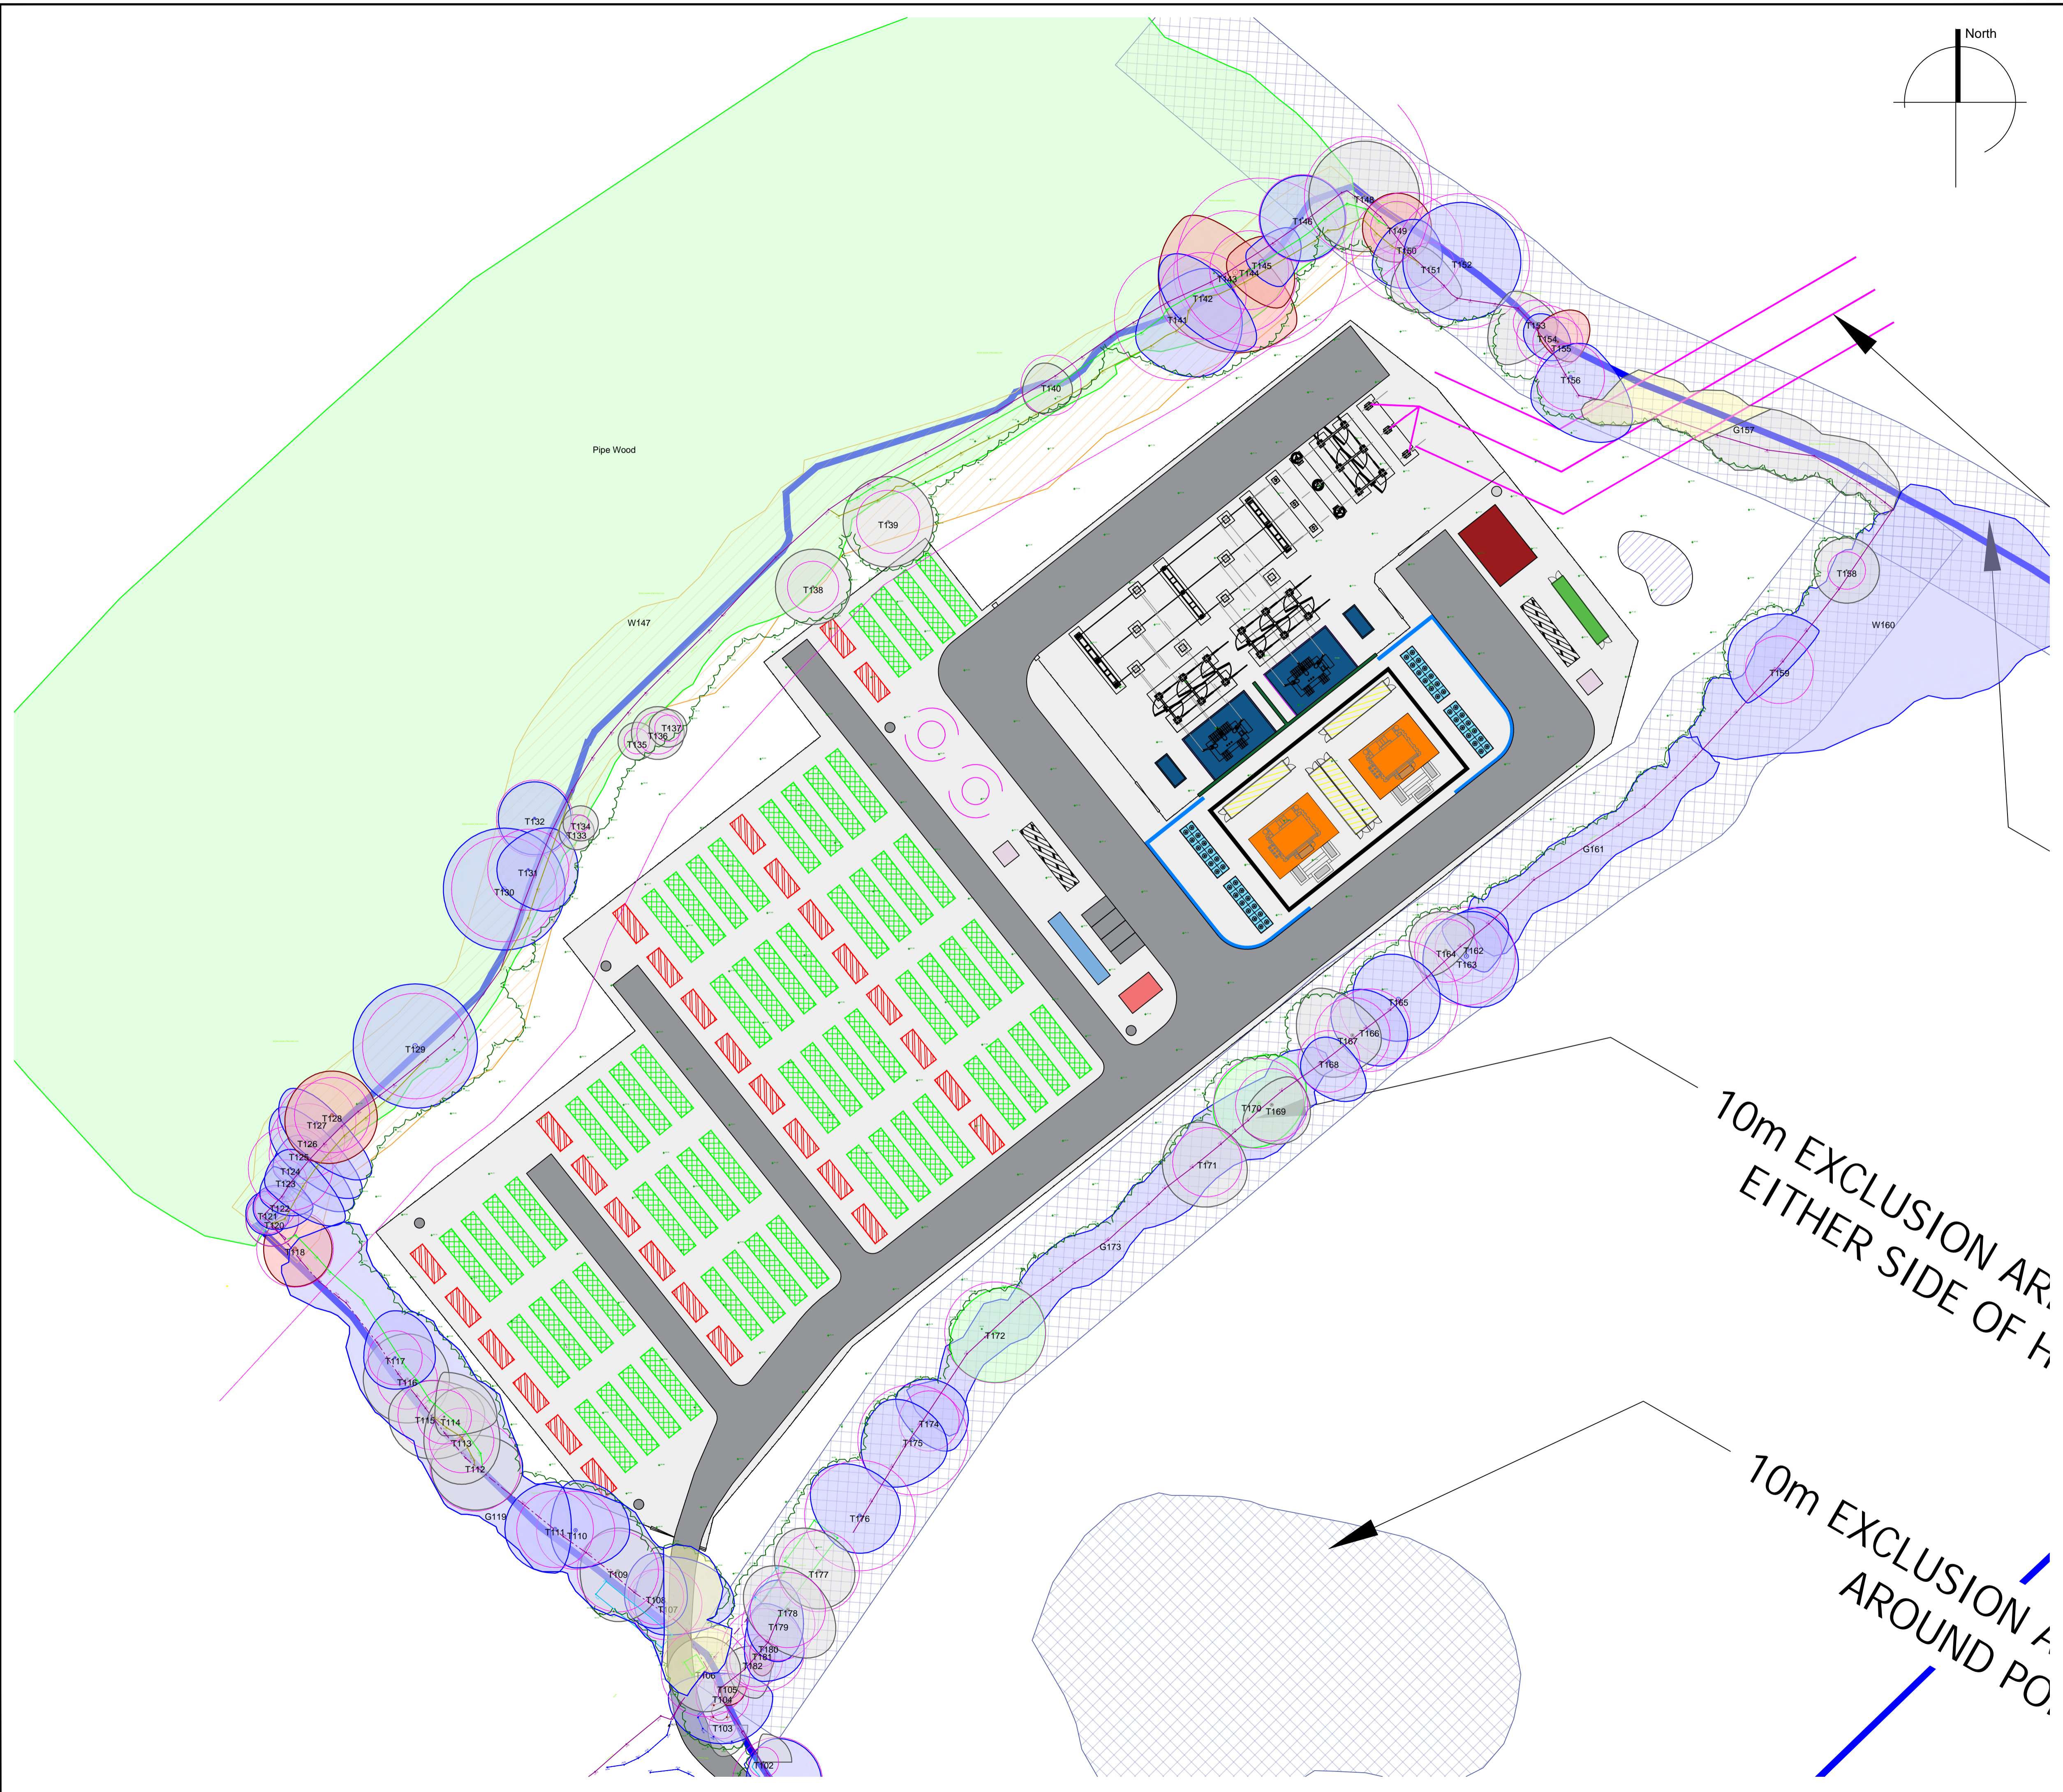

TRACY CLARKE
TREE CONSULTANCY


01371 811831 | info@tracyclarke.co.uk | www.tracyclarke.co.uk

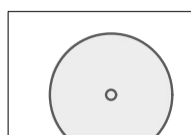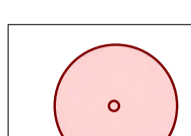


BS5837:2012 Tree Categorisation

-  **A Category**
Trees of high quality with an estimated remaining life expectancy of at least 40 years
-  **B Category**
Trees of moderate quality with an estimated life expectancy of at least 20 years
-  **C Category**
Trees of low quality with an estimated life expectancy of at least 10 years, or young trees with a stem diameter below 150mm
-  **U Category**
Those in such a condition that they cannot realistically be retained as living trees in the context of the current land use for longer than 10 years

- Key**
-  **Root Protection Area (RPA)**
The minimum area around a tree deemed to contain sufficient roots and rooting volume to maintain the trees viability. Where the tree is ancient the RPA follows Natural England Standing Advice 2018.
 -  Trees to be removed / pruned for development

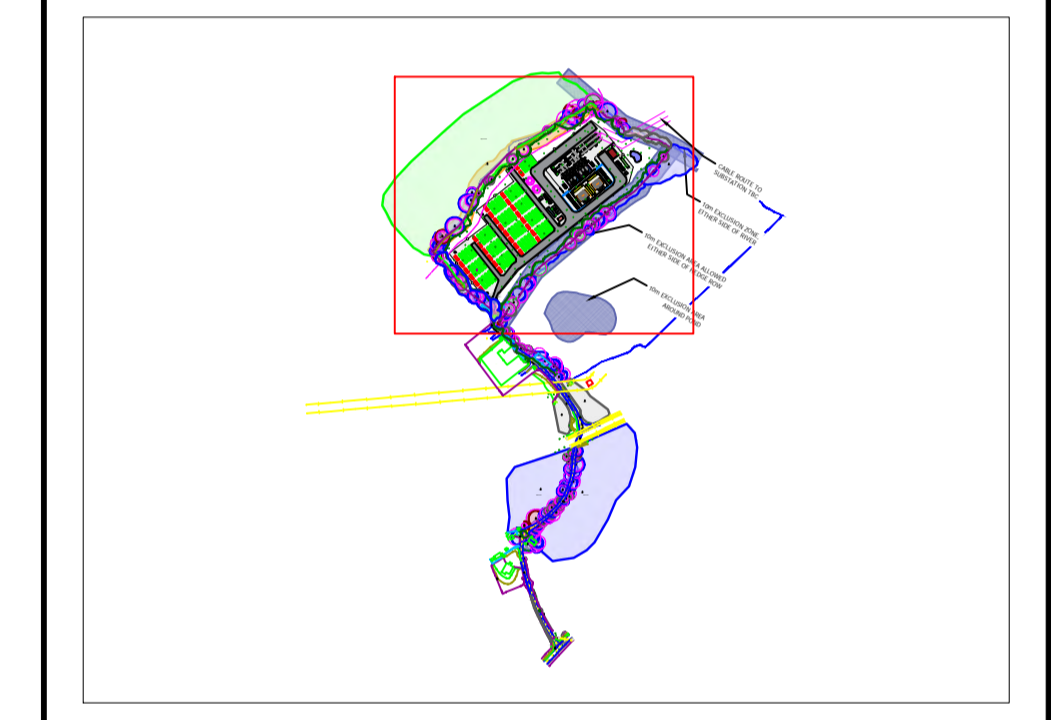

Do not scale from this drawing, tree positions and dimensions should always be checked on site. The original of this drawing is in colour, do not rely on monochrome versions. This drawing is copyright Tracy Clarke Tree Consultancy Ltd. ©

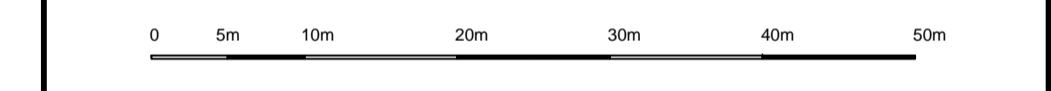

Date	Revision	Description

Title
Proposed Layout - North

Client
Arcus Consultancy Services

Site
Ninfield Battery Storage Site
Kilnwood Farm, Potman's Lane
TN39 5JL

Ref: TCTC-17961-PL-02-04 Rev: - Scale: 1:500 @ A1
Status: Planning Date: June 2021 Drawn By: AC



TRACY CLARKE
TREE CONSULTANCY

01371 811831 info@tracyclarke.co.uk www.tracyclarke.co.uk

10m EXCLUSION AREA EITHER SIDE OF H...

10m EXCLUSION AREA AROUND PO...