


General notes:


1. Subject to change through detailed design

Legend:

- +++++ Fence
- ⌞ Gates
- ⊞ Auxiliary Transformer
- ⊞ Battery container
- ⊞ Inverter Skid
- ⊞ Storage
- WELFARE Welfare
- CONTROL ROOM Control room
- ▶ CCTV

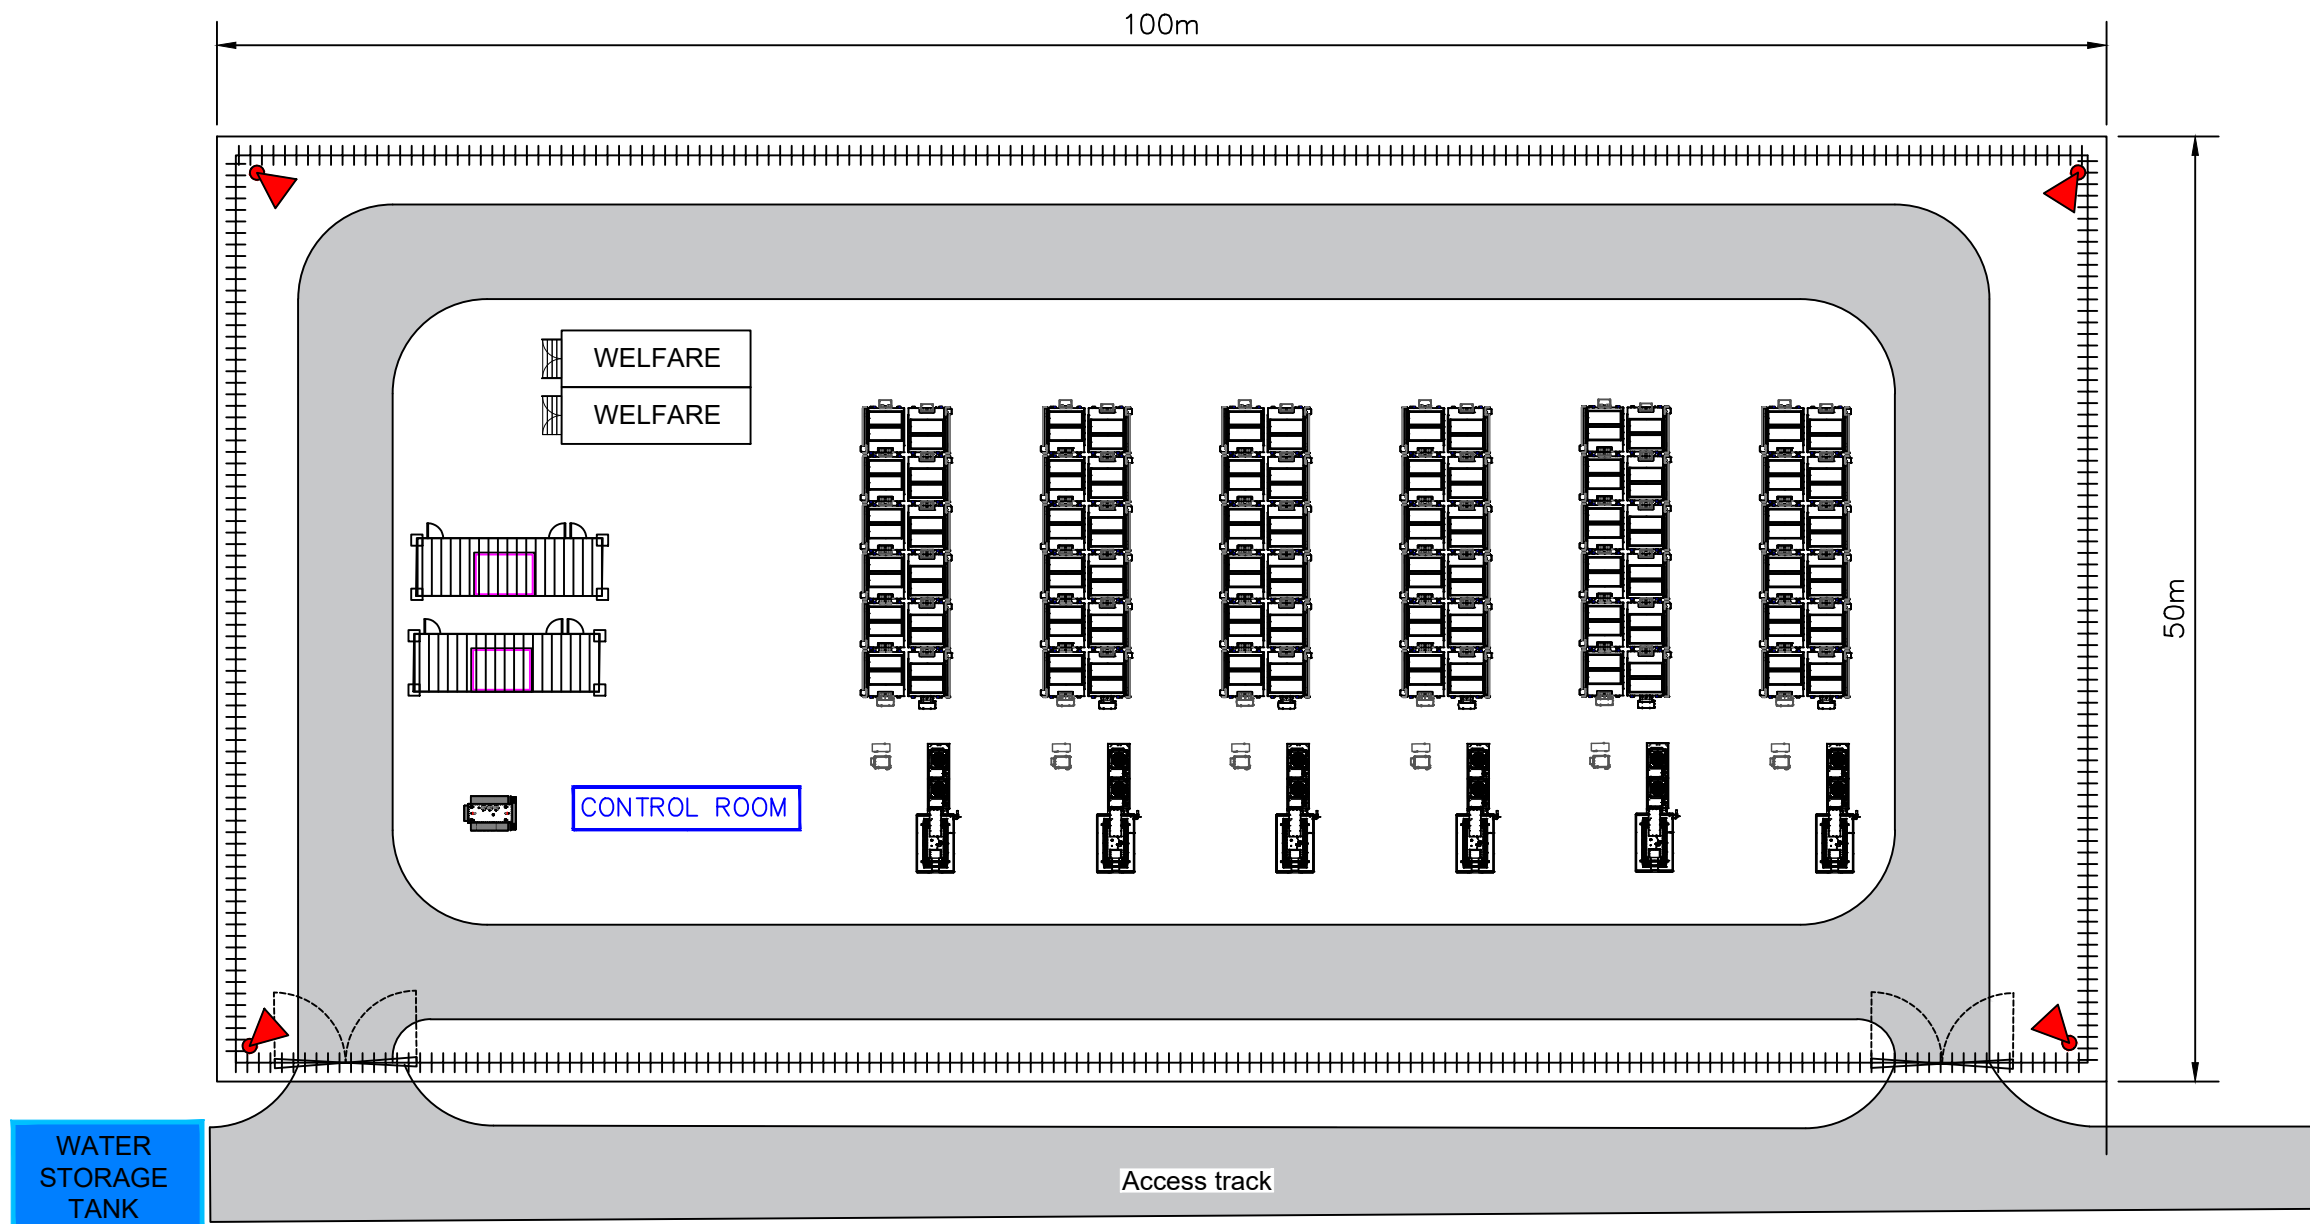

1:400 on A3

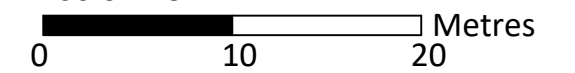

Produced By: RB

Version: 0

Checked By: DF

Date: 03/05/2024

Figure 3.11

Indicative BESS

Oliver Forest Wind Farm

Environmental Impact Assessment Report