
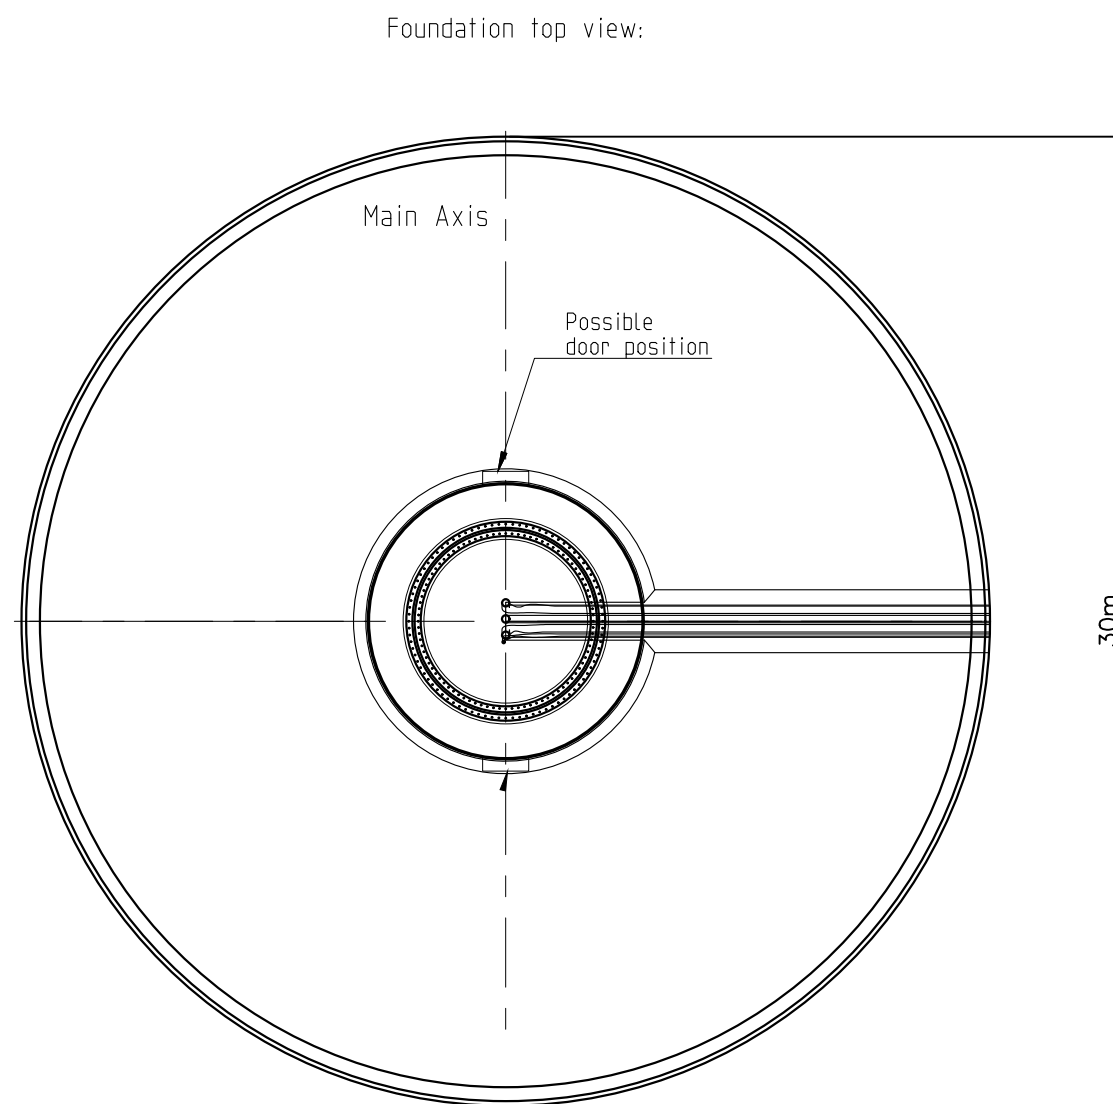


General notes:

1. Foundation design will be confirmed following ground investigation works.
2. Dimensions of foundation subject to change through detailed design.
3. Ground makeup and design subject to change through detailed design.

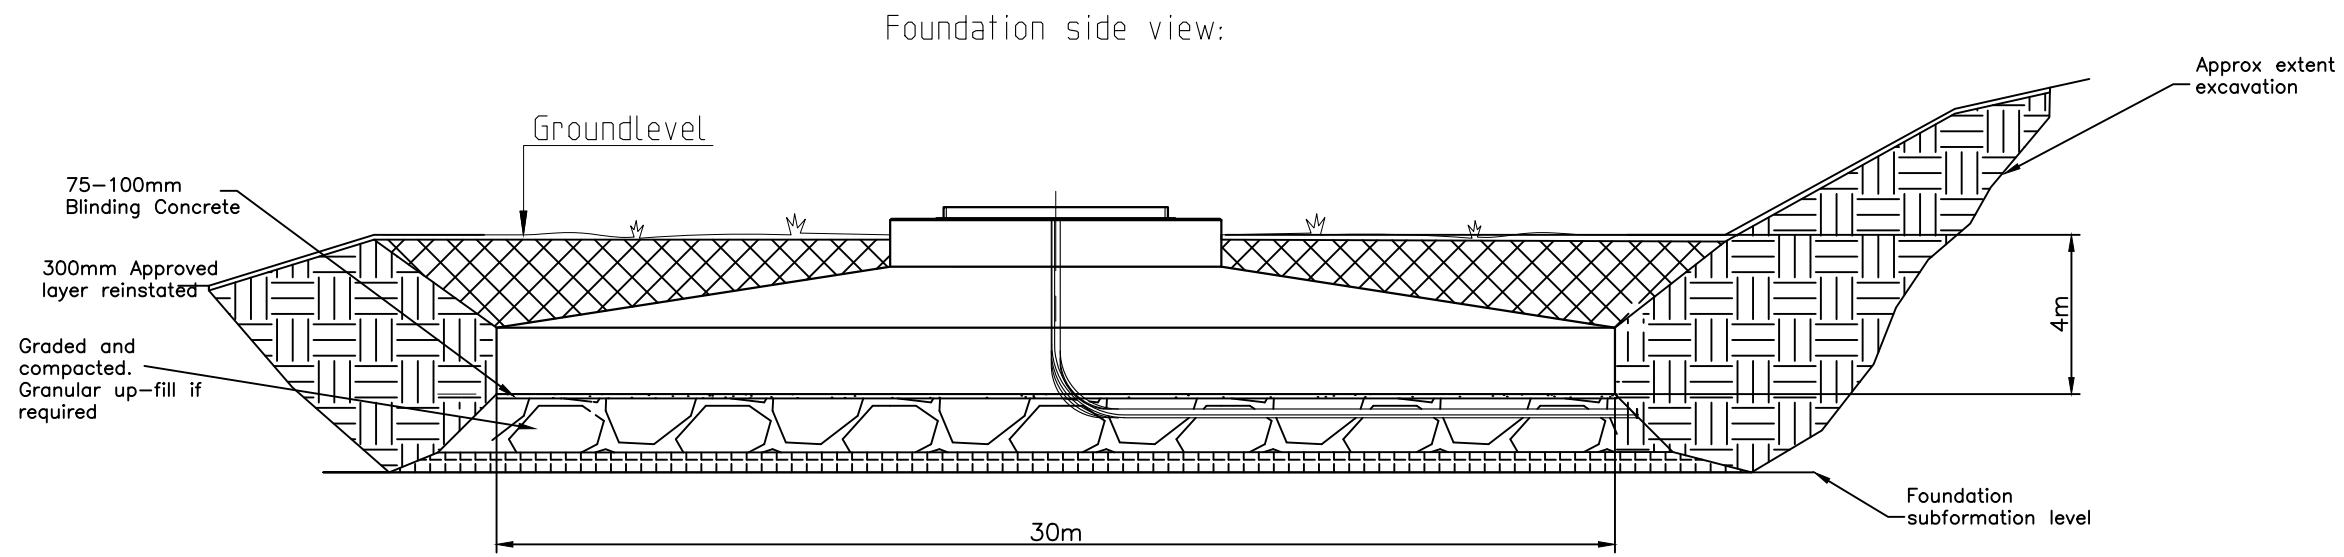

Scale: not to scale @ A3

Produced By: RB

Version: 0

Checked By: DF

Date: 03/05/2024

Figure 3.4

Indicative Turbine Foundation

Oliver Forest Wind Farm

Environmental Impact Assessment Report