


General notes:

1. Subject to change through detailed design.
2. Track crossfall, drainage and camber to be determined through detailed design.
3. Track thickness and material make-up to be determined through detailed design.
4. Track gradient and width subject to change through detailed design.
5. Localised passing and turning locations to be determined through detailed design.

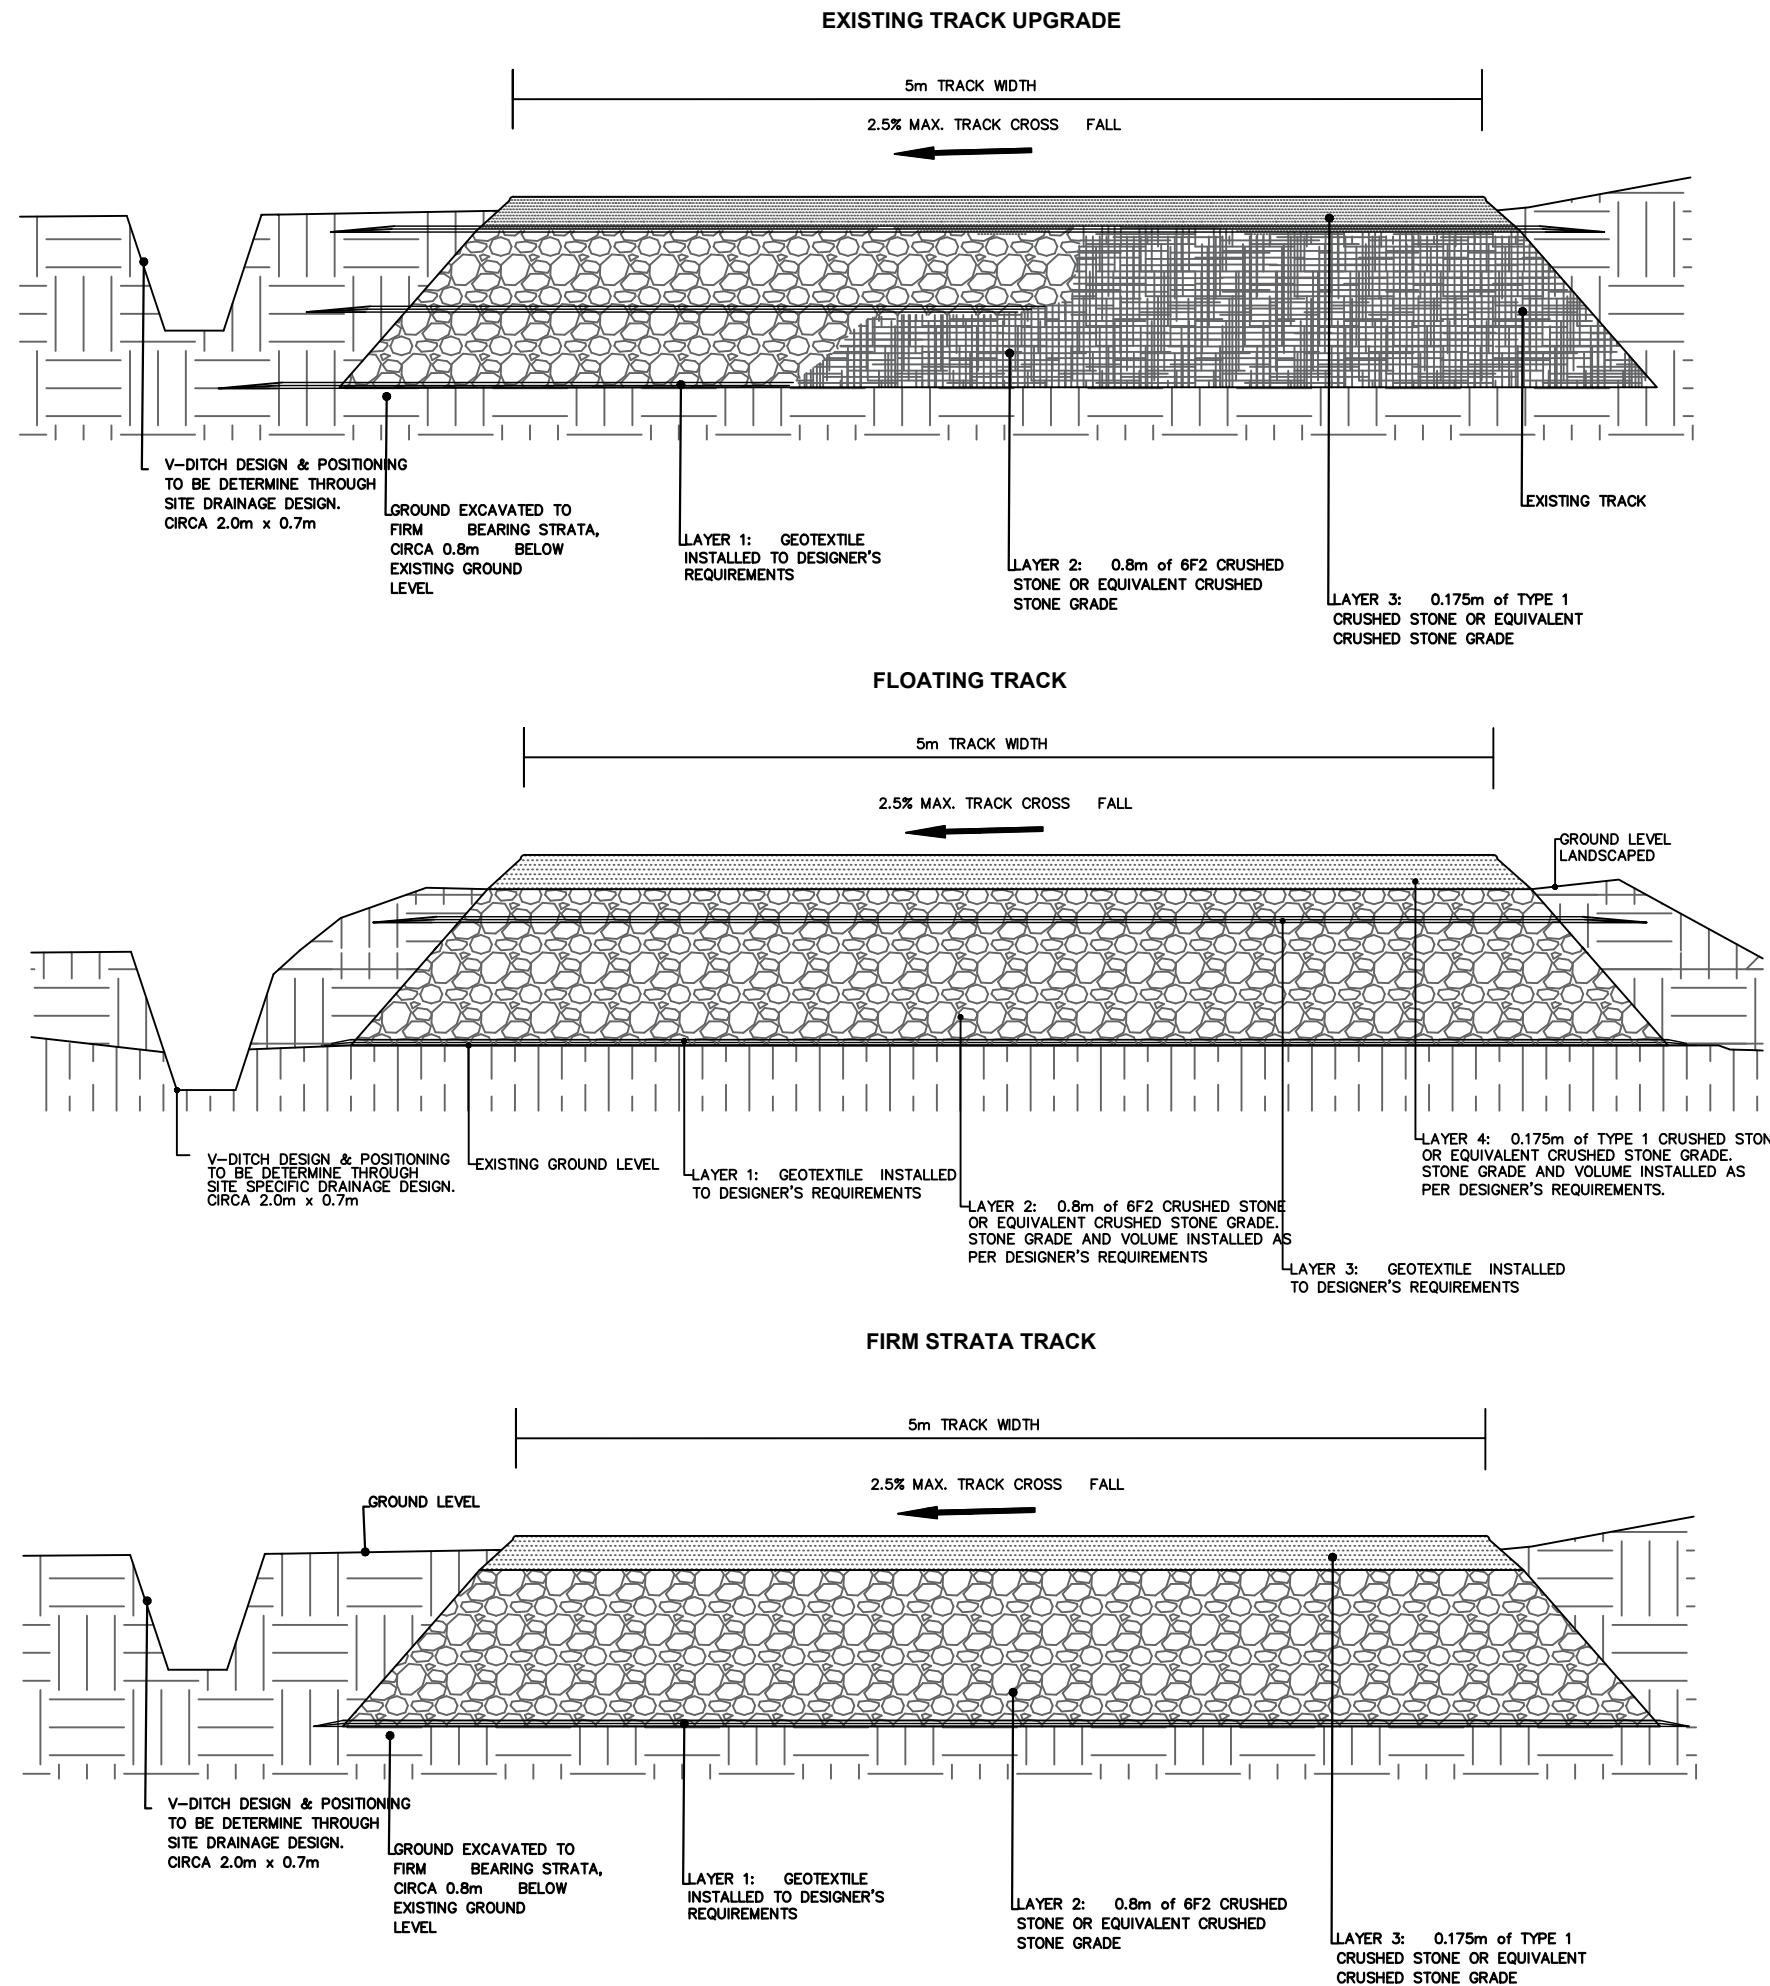

Scale: not to scale @ A3

Produced By: RB

Version: 0

Checked By: DF

Date: 03/05/2024

Figure 3.5

Indicative Track Detail

Oliver Forest Wind Farm