


310000



625000

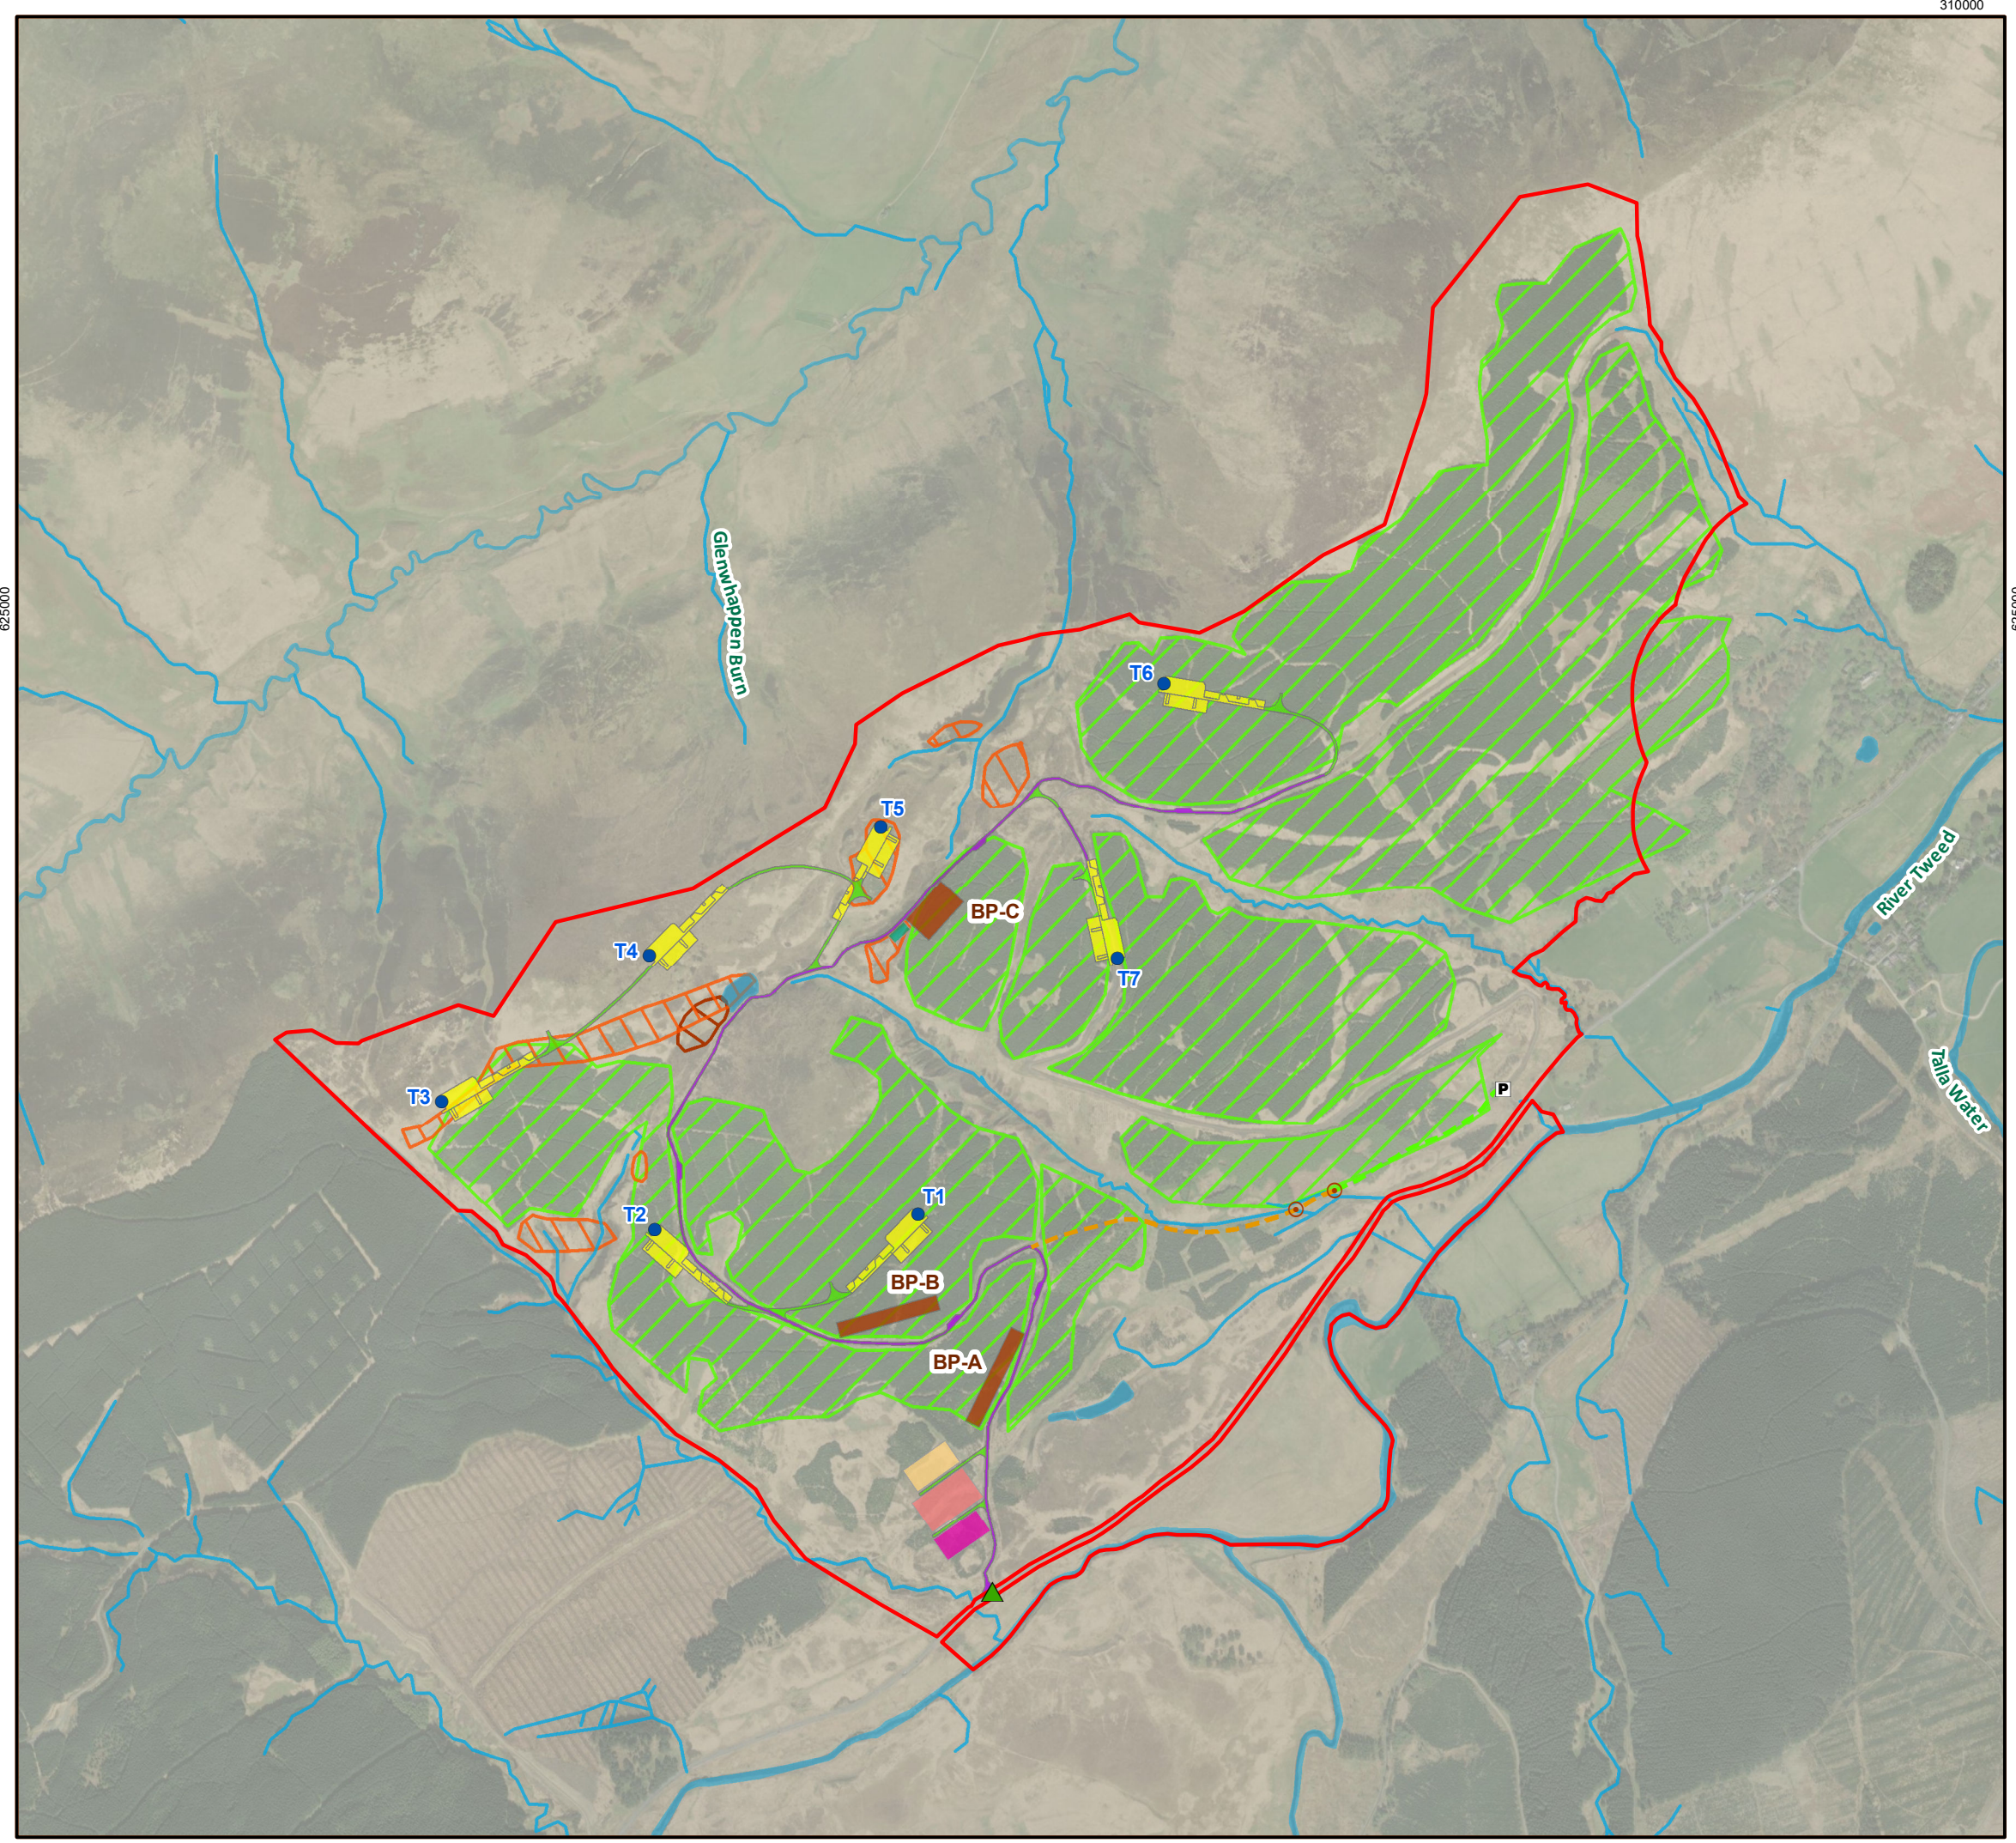


625000

310000

- Site Boundary
  - Proposed Turbine Location
  - ▲ Proposed Access Location
  - Proposed New Access Track
  - Proposed Upgrade to Existing Track
  - Proposed Temporary Wind Farm Construction Compound
  - Proposed Temporary Satellite Construction Compound
  - Proposed Scottish Power Energy Network (SPEN) and Wind Farm Substation
  - Proposed Scottish Power Energy Network (SPEN) Compound and location for Battery Energy Storage System (BESS)
  - Proposed Hardstanding
  - Proposed Borrow Pit Search Area
- Proposed Recreational Heritage Trail**
- New Path (Not Suitable for Wheelchairs)
  - New Path (Wheelchair Accessible)
  - Proposed Recreational Heritage Trail Car Park
  - Proposed Watercourse Crossing
  - Watercourse
  - Waterbody
  - Artificial Drainage
  - Forestry
  - Blanket Bog

**Note:** Turbine and access symbols are not to scale

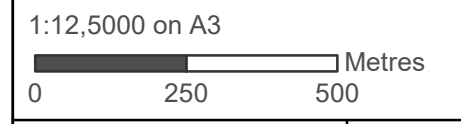

Produced By: MM	Version: 1
Checked By: JRS	Date: 17/06/2024

**Figure 10.1.5**

**Geomorphology**

**Oliver Forest Wind Farm**

**Environmental Impact Assessment Report**